



PANDA RESTAURANT GROUP INC. 1683 Walnut Grove Ave. Rosemead, California 91770

Telephone: 626.799.9898 Facsimile: 626.372.8288

All ideas, designs, arrangement and plans indicated or represented by this drawing are the property of Panda Express Inc. and were created for use on this specific project. None of these ideas, designs, arrangements or plans may be used by or disclosed to any person, firm, or corporation without the written permission of Panda Express Inc.

REV	ISIONS:		

## ISSUE DATE:

	PRELIMINARY PLAN COMMISSION REVIEW	10-05-1
	FINAL PLAN COMMISSION REVIEW	12-09-1

DRAWN BY: VM / AC

PANDA PROJECT #: S8-17-D5072 ARCH PROJECT #: JCDT160128

ARCHITECT:



PANDA EXPRESS


WARM & WELCOME V2 SUNSET DR. & TENNY AVE. WAUKESHA, WI 53189

A-102

FLOOR PLAN

FLOOR PLAN 1

Scale= 1/4" = 1'-0" A-102

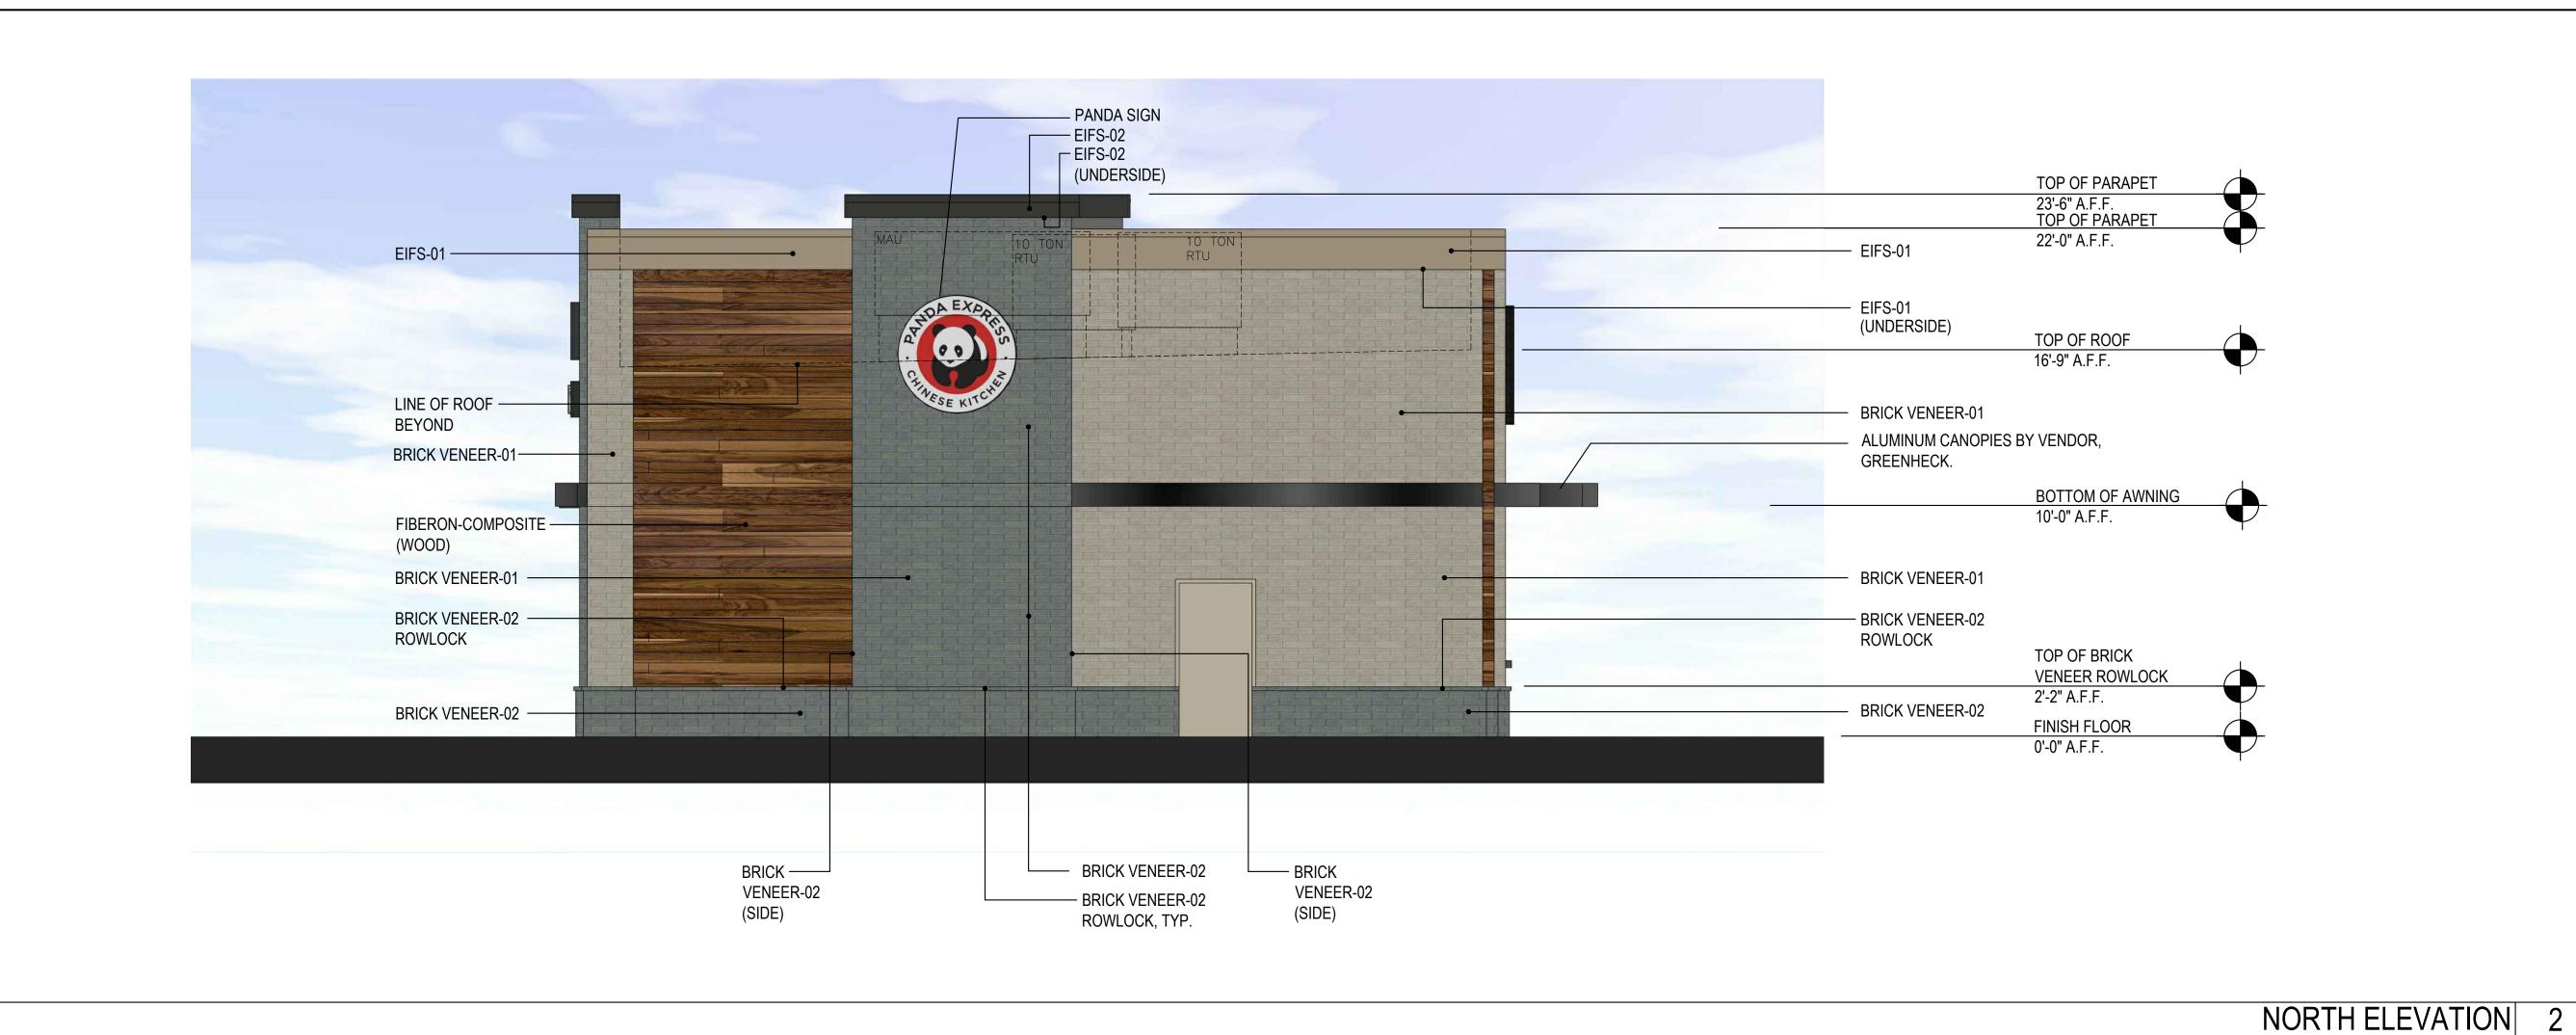

— PANDA SIGN FIBERON- -— EIFS-02 ☐ EIFS-02 COMPOSITE (WOOD) (UNDERSIDE) TOP OF PARAPET 23'-6" A.F.F. TOP OF PARAPET 22'-0" A.F.F. - EIFS-01 EIFS-01 — EIFS-01 EIFS-01-(UNDERSIDE) (UNDERSIDE) TOP OF ROOF 16'-9" A.F.F. FIBERON-COMPOSITE LINE OF ROOF -**BEYOND** (WOOD) ALUMINUM CANOPIES BY VENDOR, ALUMINUM CANOPIES BY -GREENHECK. VENDOR, GREENHECK. **BOTTOM OF AWNING** 10'-0" A.F.F. BRICK VENEER-01-- BRICK VENEER-02 BRICK VENEER-02 -- BRICK VENEER-02 ROWLOCK ROWLOCK TOP OF BRICK **VENEER ROWLOCK** 2'-2" A.F.F. BRICK VENEER-02-- BRICK VENEER-02 FINISH FLOOR 0'-0" A.F.F. — BRICK BRICK —— - BRICK - BRICK VENEER-02 VENEER-01 VENEER-02 VENEER-02 - BRICK VENEER-02 (SIDE) (SIDE) (SIDE) ROWLOCK, TYP. - BRICK VENEER-02 (SIDE)

SOUTH ELEVATION

Scale: 1/4" = 1'-0" **A-103** 

**ELEVATIONS** 

A-103



PANDA RESTAURANT GROUP INC. 1683 Walnut Grove Ave. Rosemead, California 91770

> Telephone: 626.799.9898 Facsimile: 626.372.8288

All ideas, designs, arrangement and plans indicated or represented by this drawing are the property of Panda Express Inc. and were created for use on this specific project. None of these ideas, designs, arrangements or plans may be used by or disclosed to any person, firm, or corporation without the written permission of Panda Express Inc.

ISSL	JE DATE:	
	PRELIMINARY PLAN COMMISSION REVIEW	10-05-1
	FINAL PLAN COMMISSION REVIEW	12-09-1

DRAWN BY: VM / AC

Scale: 1/4" = 1'-0" **A-103** 

**REVISIONS:** 

PANDA PROJECT #: S8-17-D5072 ARCH PROJECT #: JCDT160128

ARCHITECT:



PANDA EXPRESS

WARM & WELCOME V2 SUNSET DR. & TENNY AVE. WAUKESHA, WI 53189

**EXTERIOR** 







PANDA RESTAURANT GROUP INC. 1683 Walnut Grove Ave. Rosemead, California 91770

> Telephone: 626.799.9898 Facsimile: 626.372.8288

All ideas, designs, arrangement and plans indicated or represented by this drawing are the property of Panda Express Inc. and were created for use on this specific project. None of these ideas, designs, arrangements or plans may be used by or disclosed to any person, firm, or corporation without the written permission of Panda Express Inc.

REV	ISIONS:	
ISSL	JE DATE:	
	PRELIMINARY PLAN	10-0
	COMMISSION REVIEW	

FINAL PLAN COMMISSION 12-09
REVIEW

DRAWN BY: VM / AC

PANDA PROJECT #: S8-17-D5072
ARCH PROJECT #: JCDT160128

ARCHITECT:

NORR
ARCHITECTS ENGINEERS PLANNERS


PANDA EXPRESS

WARM & WELCOME V2 SUNSET DR. & TENNY AVE. WAUKESHA, WI 53189

A-104

EXTERIOR ELEVATIONS

Scale: 1/4" = 1'-0" **A-104** 

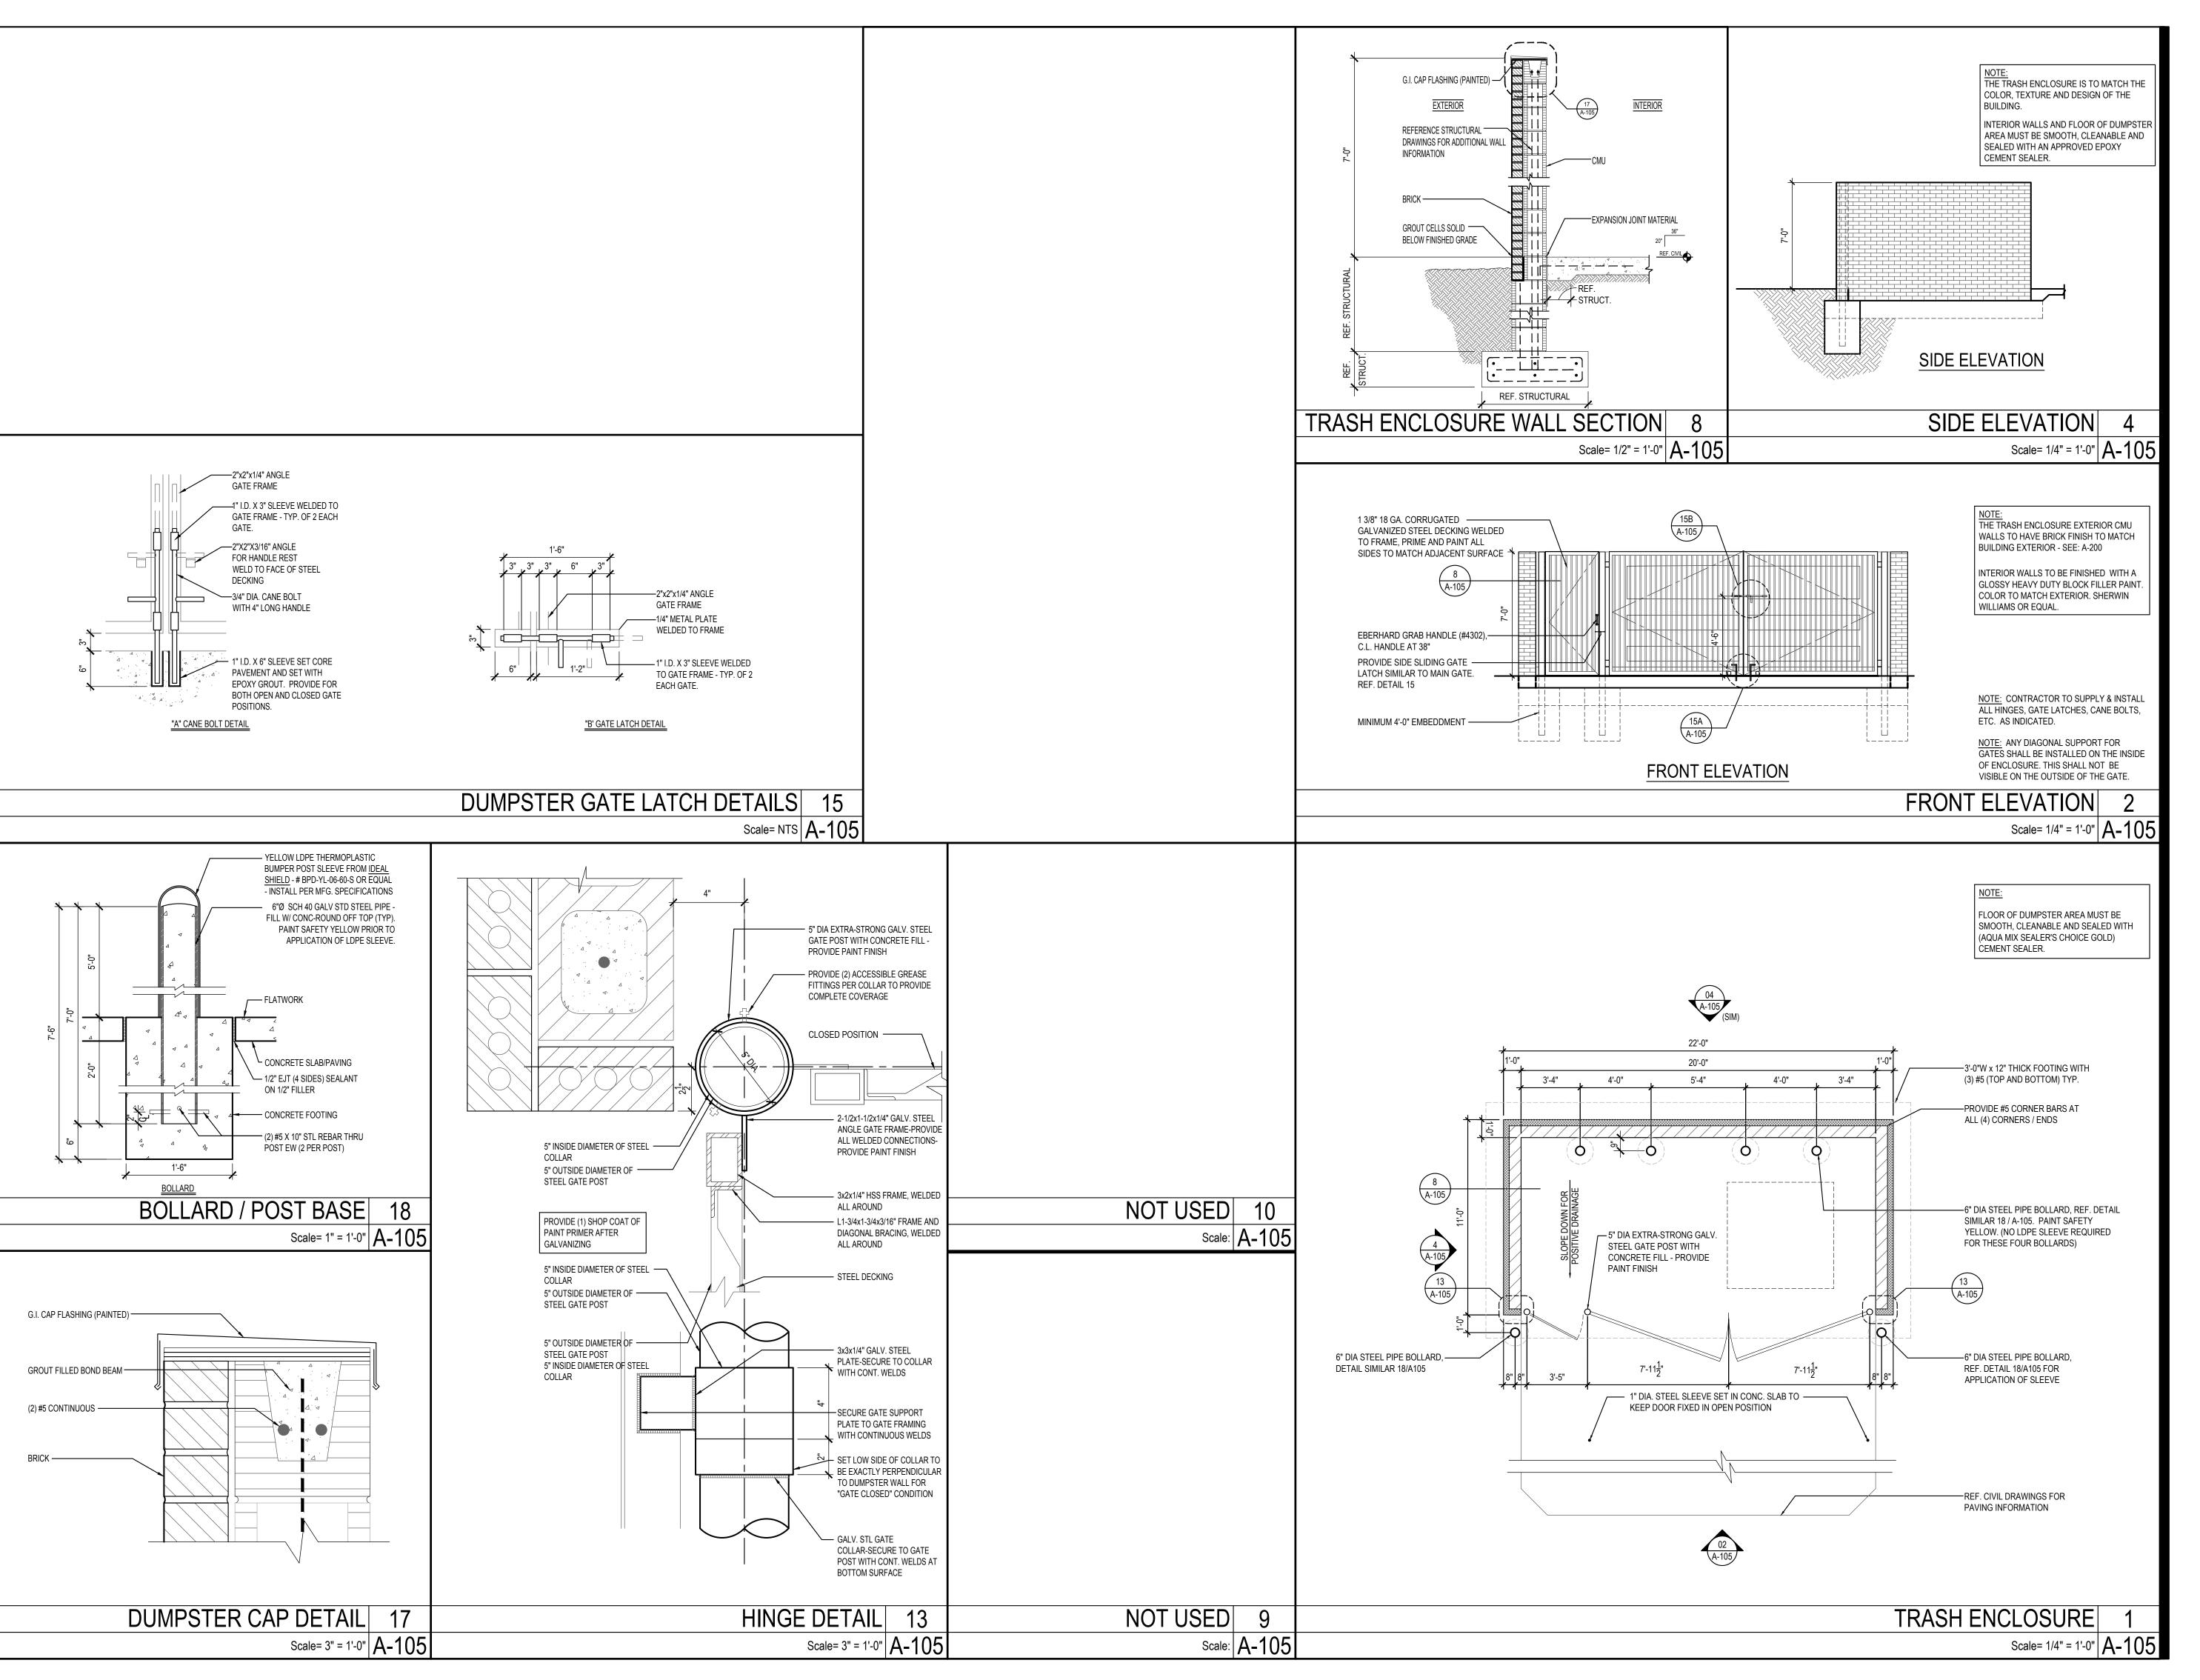



PANDA RESTAURANT GROUP INC 1683 Walnut Grove Ave. Rosemead, California 91770

> Telephone: 626.799.9898 Facsimile: 626.372.8288

All ideas, designs, arrangement and plans indicated or represented by this drawing are the property of Panda Express Inc. and were created for use on this specific project. None of these ideas, designs, arrangements or plans may be used by or disclosed to any person, firm, or corporation without the written permission of Panda Express Inc.

REVISIONS:			

ISSUE DATE:

FINAL PLAN COMMISSION 12-09-16	PRELIMINARY PLAN COMMISSION REVIEW	10-05-16
	FINAL PLAN COMMISSION REVIEW	12-09-16

DRAWN BY: VM / AC

PANDA PROJECT #: S8-17-D5072

ARCH PROJECT #: JCDT160128

ARCHITECT:



PANDA EXPRESS

WARM & WELCOME V2 SUNSET DR. & TENNY AVE. WAUKESHA, WI 53189

A-105

TRASH ENCLOSURE DETAILS