



Proposed North Elevation
SCALE: 1/8" = 1'-0"

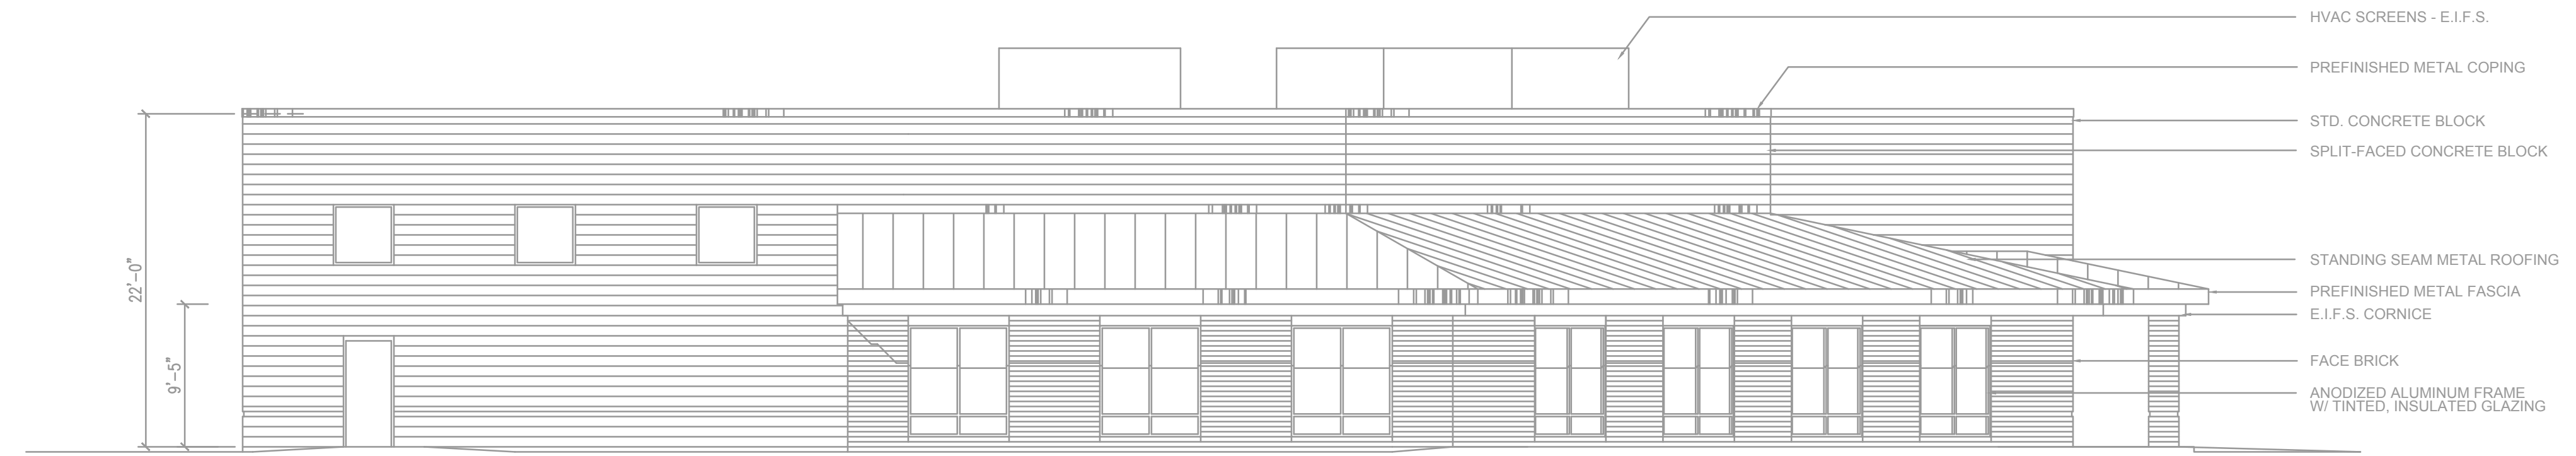

Existing East Elevation
SCALE: 1/8" = 1'-0"

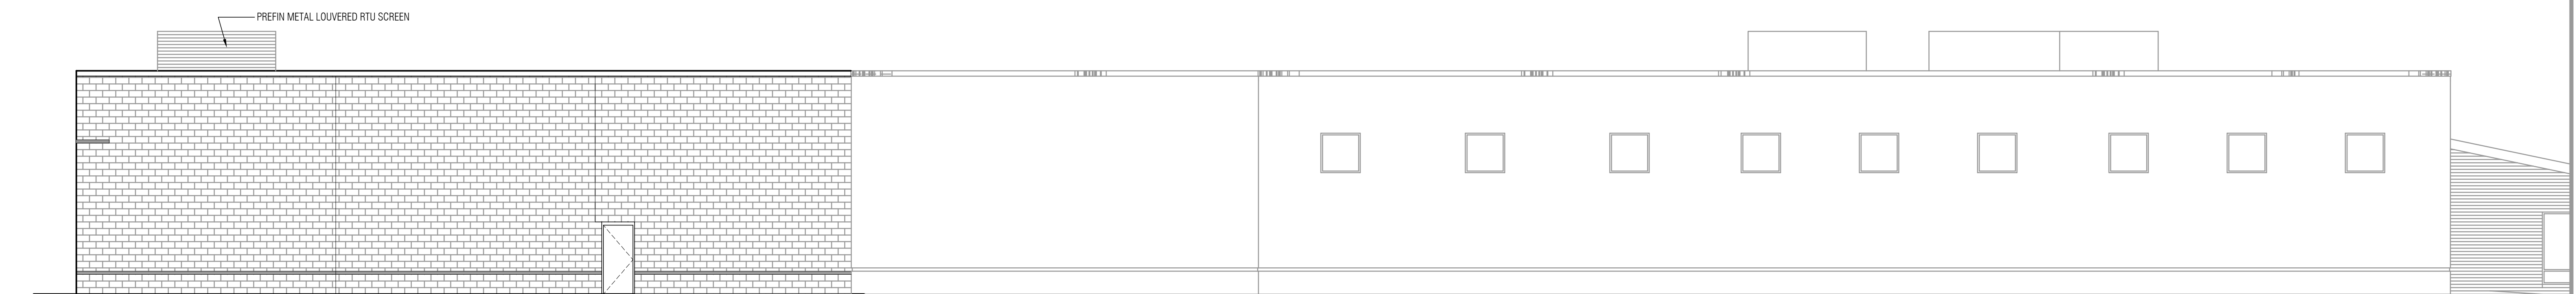


Proposed South Elevation
SCALE: 1/8" = 1'-0"



Existing View from NW Corner of Site
SCALE: N.A.



Existing View from SW Corner of Site
SCALE: N.A.

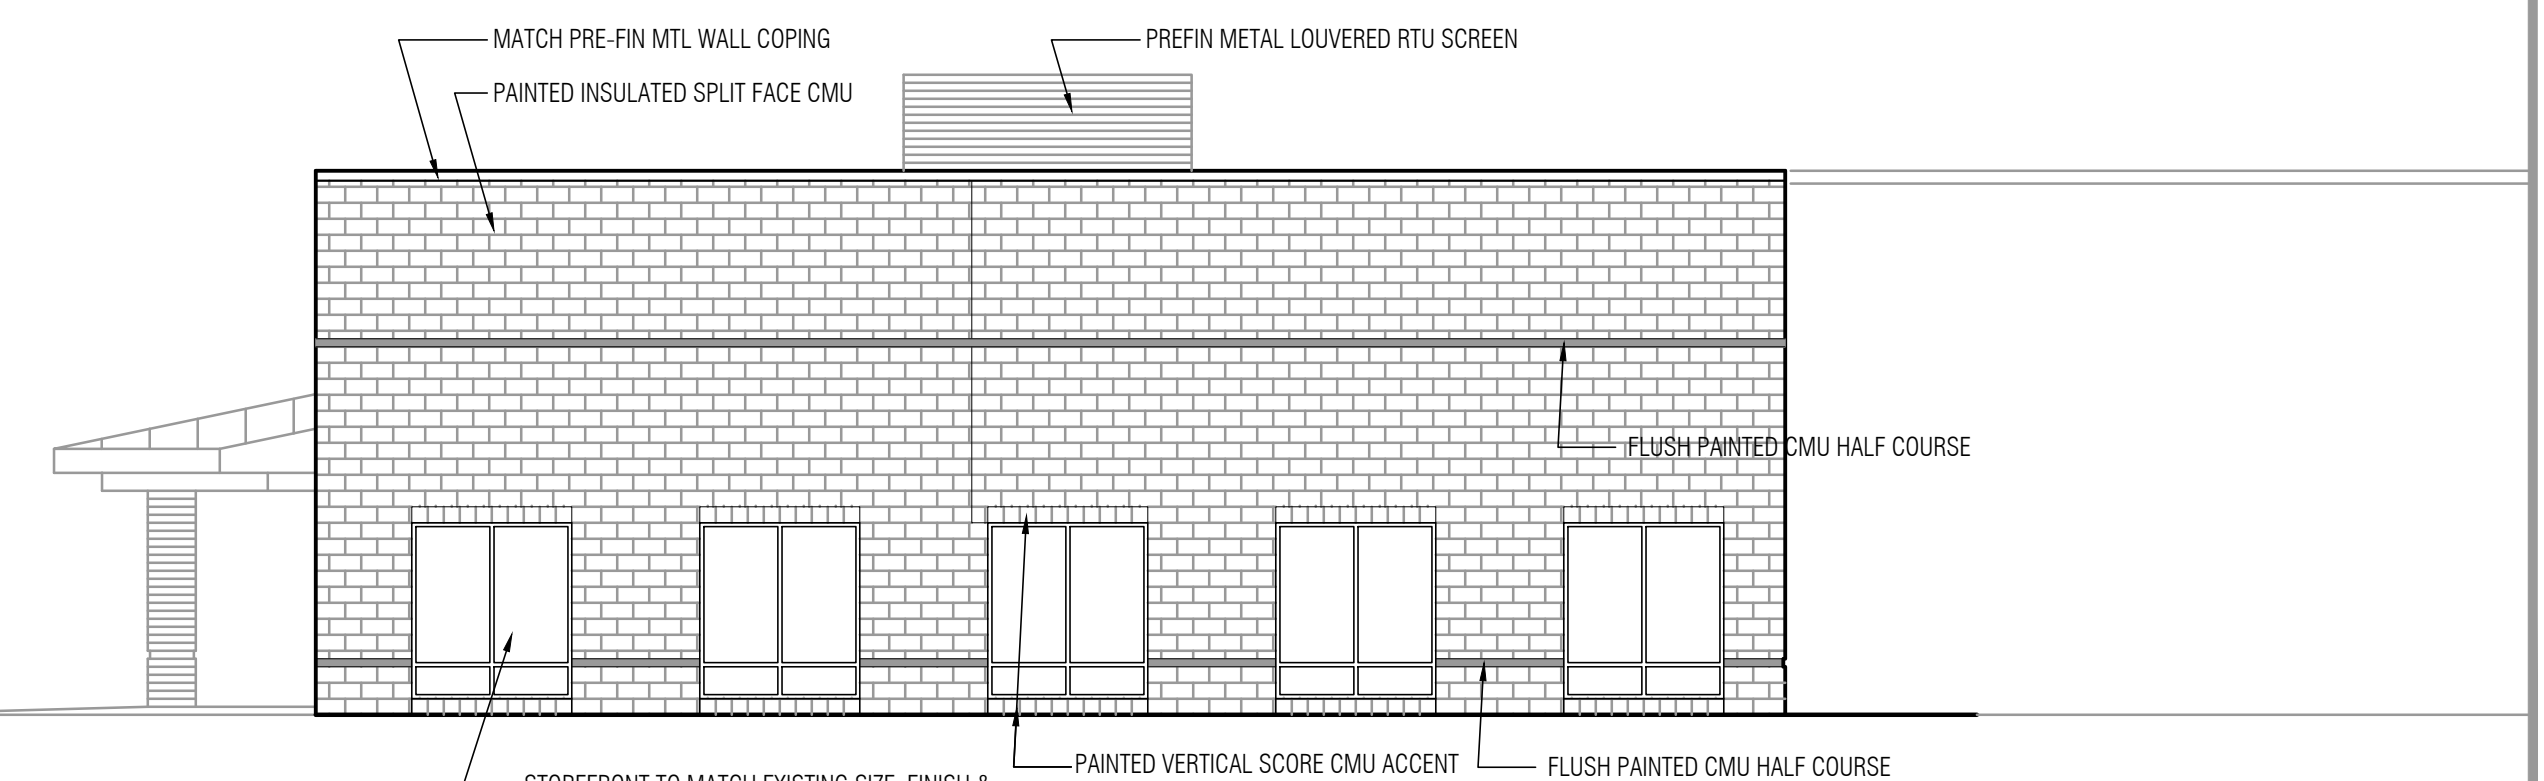

Proposed West Elevation
SCALE: 1/8" = 1'-0"

Project:
SKYLINE -
MEDICO MART

2323 CORPORATE DRIVE
Location:
WAUKESHA, WI 53189



Sheet:
ELEVATIONS

Date: Issue Set:

Date:
2016-02-01 WAUKESHA PC

Project No.:
0015-37

Sheet No.:

A4.0