



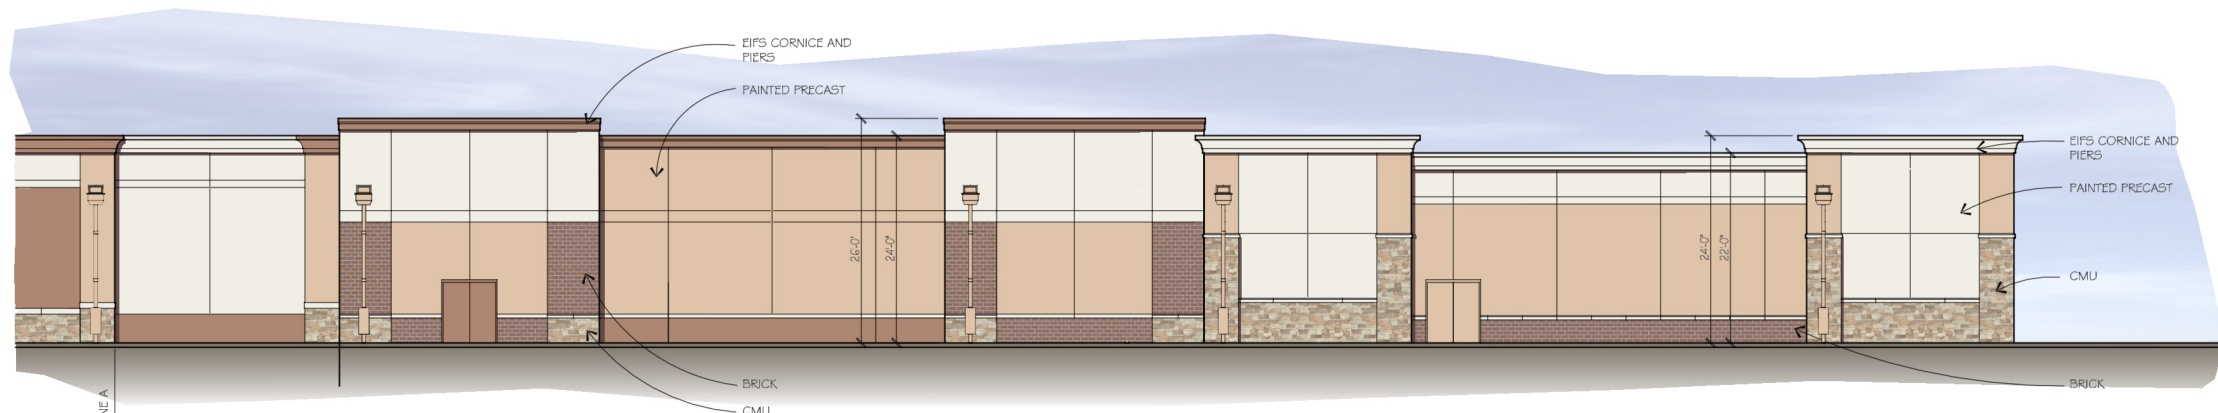

**PARTIAL EAST ELEVATION 1**  
 SCALE: 3/32"=1'-0"  
 A4.3



**PARTIAL EAST ELEVATION 2**  
 SCALE: 3/32"=1'-0"  
 A4.3

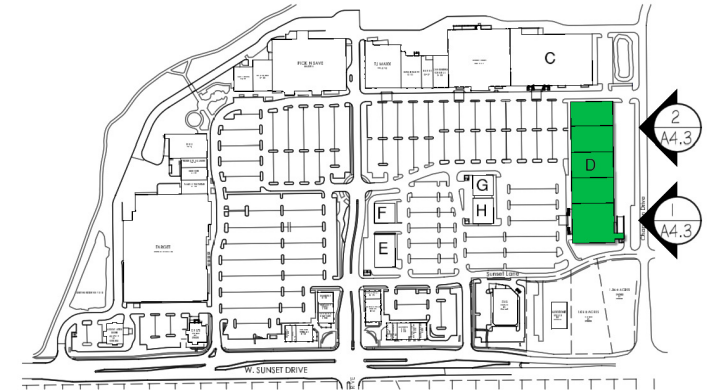

**KEY PLAN**  
 SCALE: NTS

**BUILDING D ELEVATIONS :**  
**SHOPPES AT FOX RIVER**  
 WAUKESHA, WISCONSIN

**OWNER/DEVELOPER**  
 RAMCO-GERSHENSON INC.  
 31500 NORTHWESTERN HWY, SUITE 300  
 FARMINGTON HILLS, MICHIGAN 48334

**WAH YEE ASSOCIATES**  
 ARCHITECTS & PLANNERS  
 37911 WEST TWELVE MILE ROAD  
 FARMINGTON HILLS, MICHIGAN 48331  
 PHONE 248.489.9160 FAX 489.0133  
 PROJECT NO. 4761

**ISSUED :**  
 OWNER REVIEW  
 3-4-14  
 OWNER REVIEW  
 3-6-14  
 CITY COMMENTS  
 6-6-14

**PRELIMINARY**  
 NOT FOR  
 CONSTRUCTION  
 A 4.3