


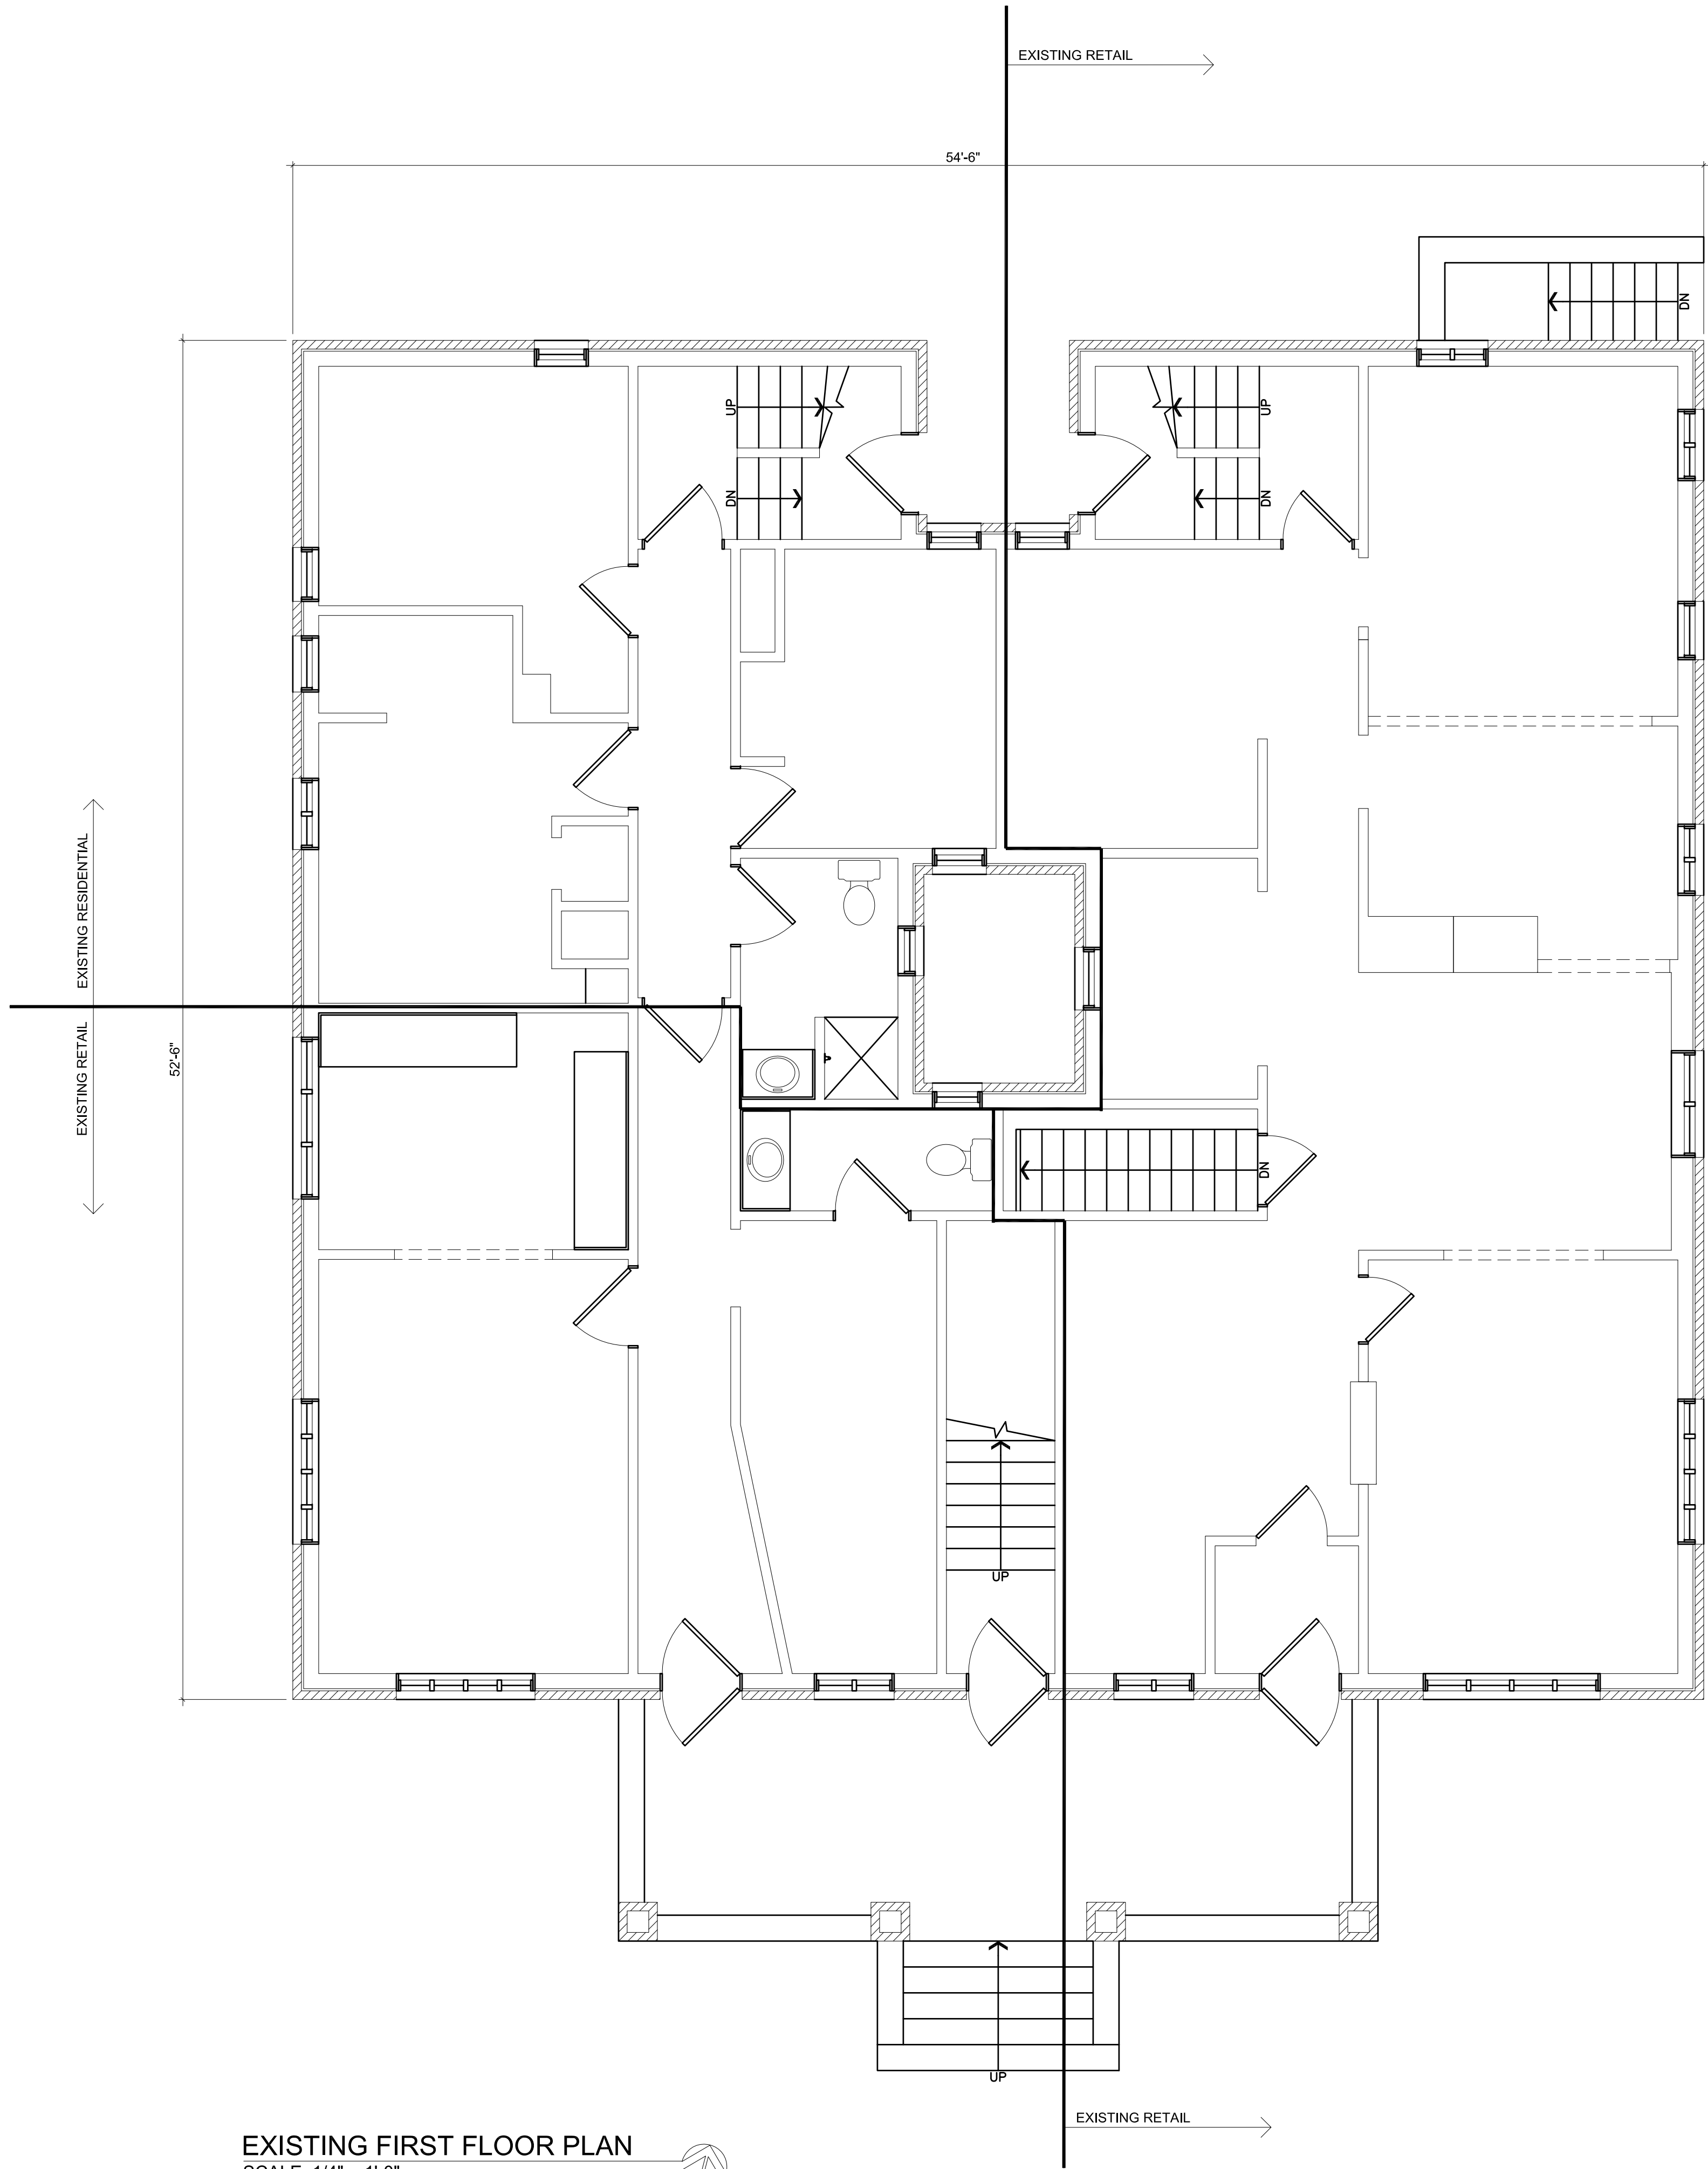

EXISTING FIRST FLOOR PLAN
SCALE: 1/4" = 1'-0"
(FOR INFORMATIONAL PURPOSES ONLY)

REVISIONS :		Date
No.	Description	

Date :	8/4/2014
Scale :	As Noted
File Number :	.
Drawn :	TES
Project :	.
Sheet Number :	

A1.0

BACK 50% CONVERSION APARTMENT

330 WISCONSIN AVENUE
WAUKESHA, WI 53186

These Plans are the
property of Timothy E.
Seidel - Architect, LLC.
Any unauthorized use or
reproduction is a violation
of the Copy Protection
Act of 1990.



Timothy E. Seidel
Architect
530 Cypress Court
Waukesha, WI 53183-9423
(262) 968-5580
tseidelarchitect@att.net