


E

D

C


B

A

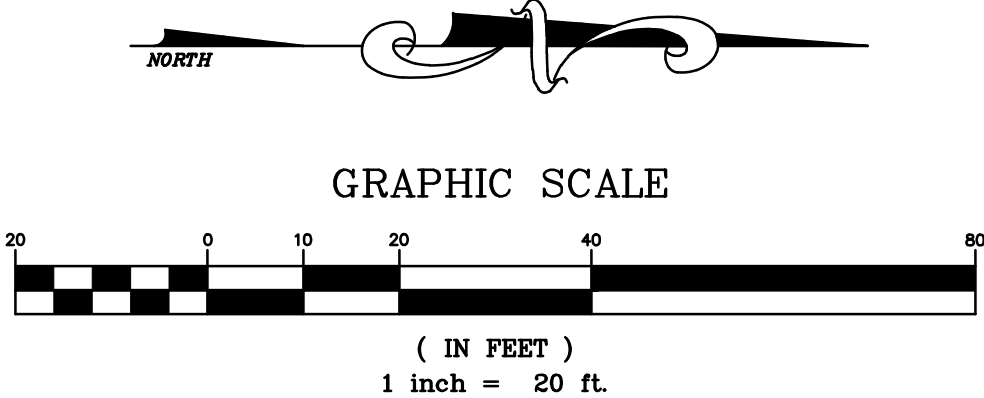

MATCH LINE STA 31+50 - SEE SHEET C501R

STORE DRIVEWAY

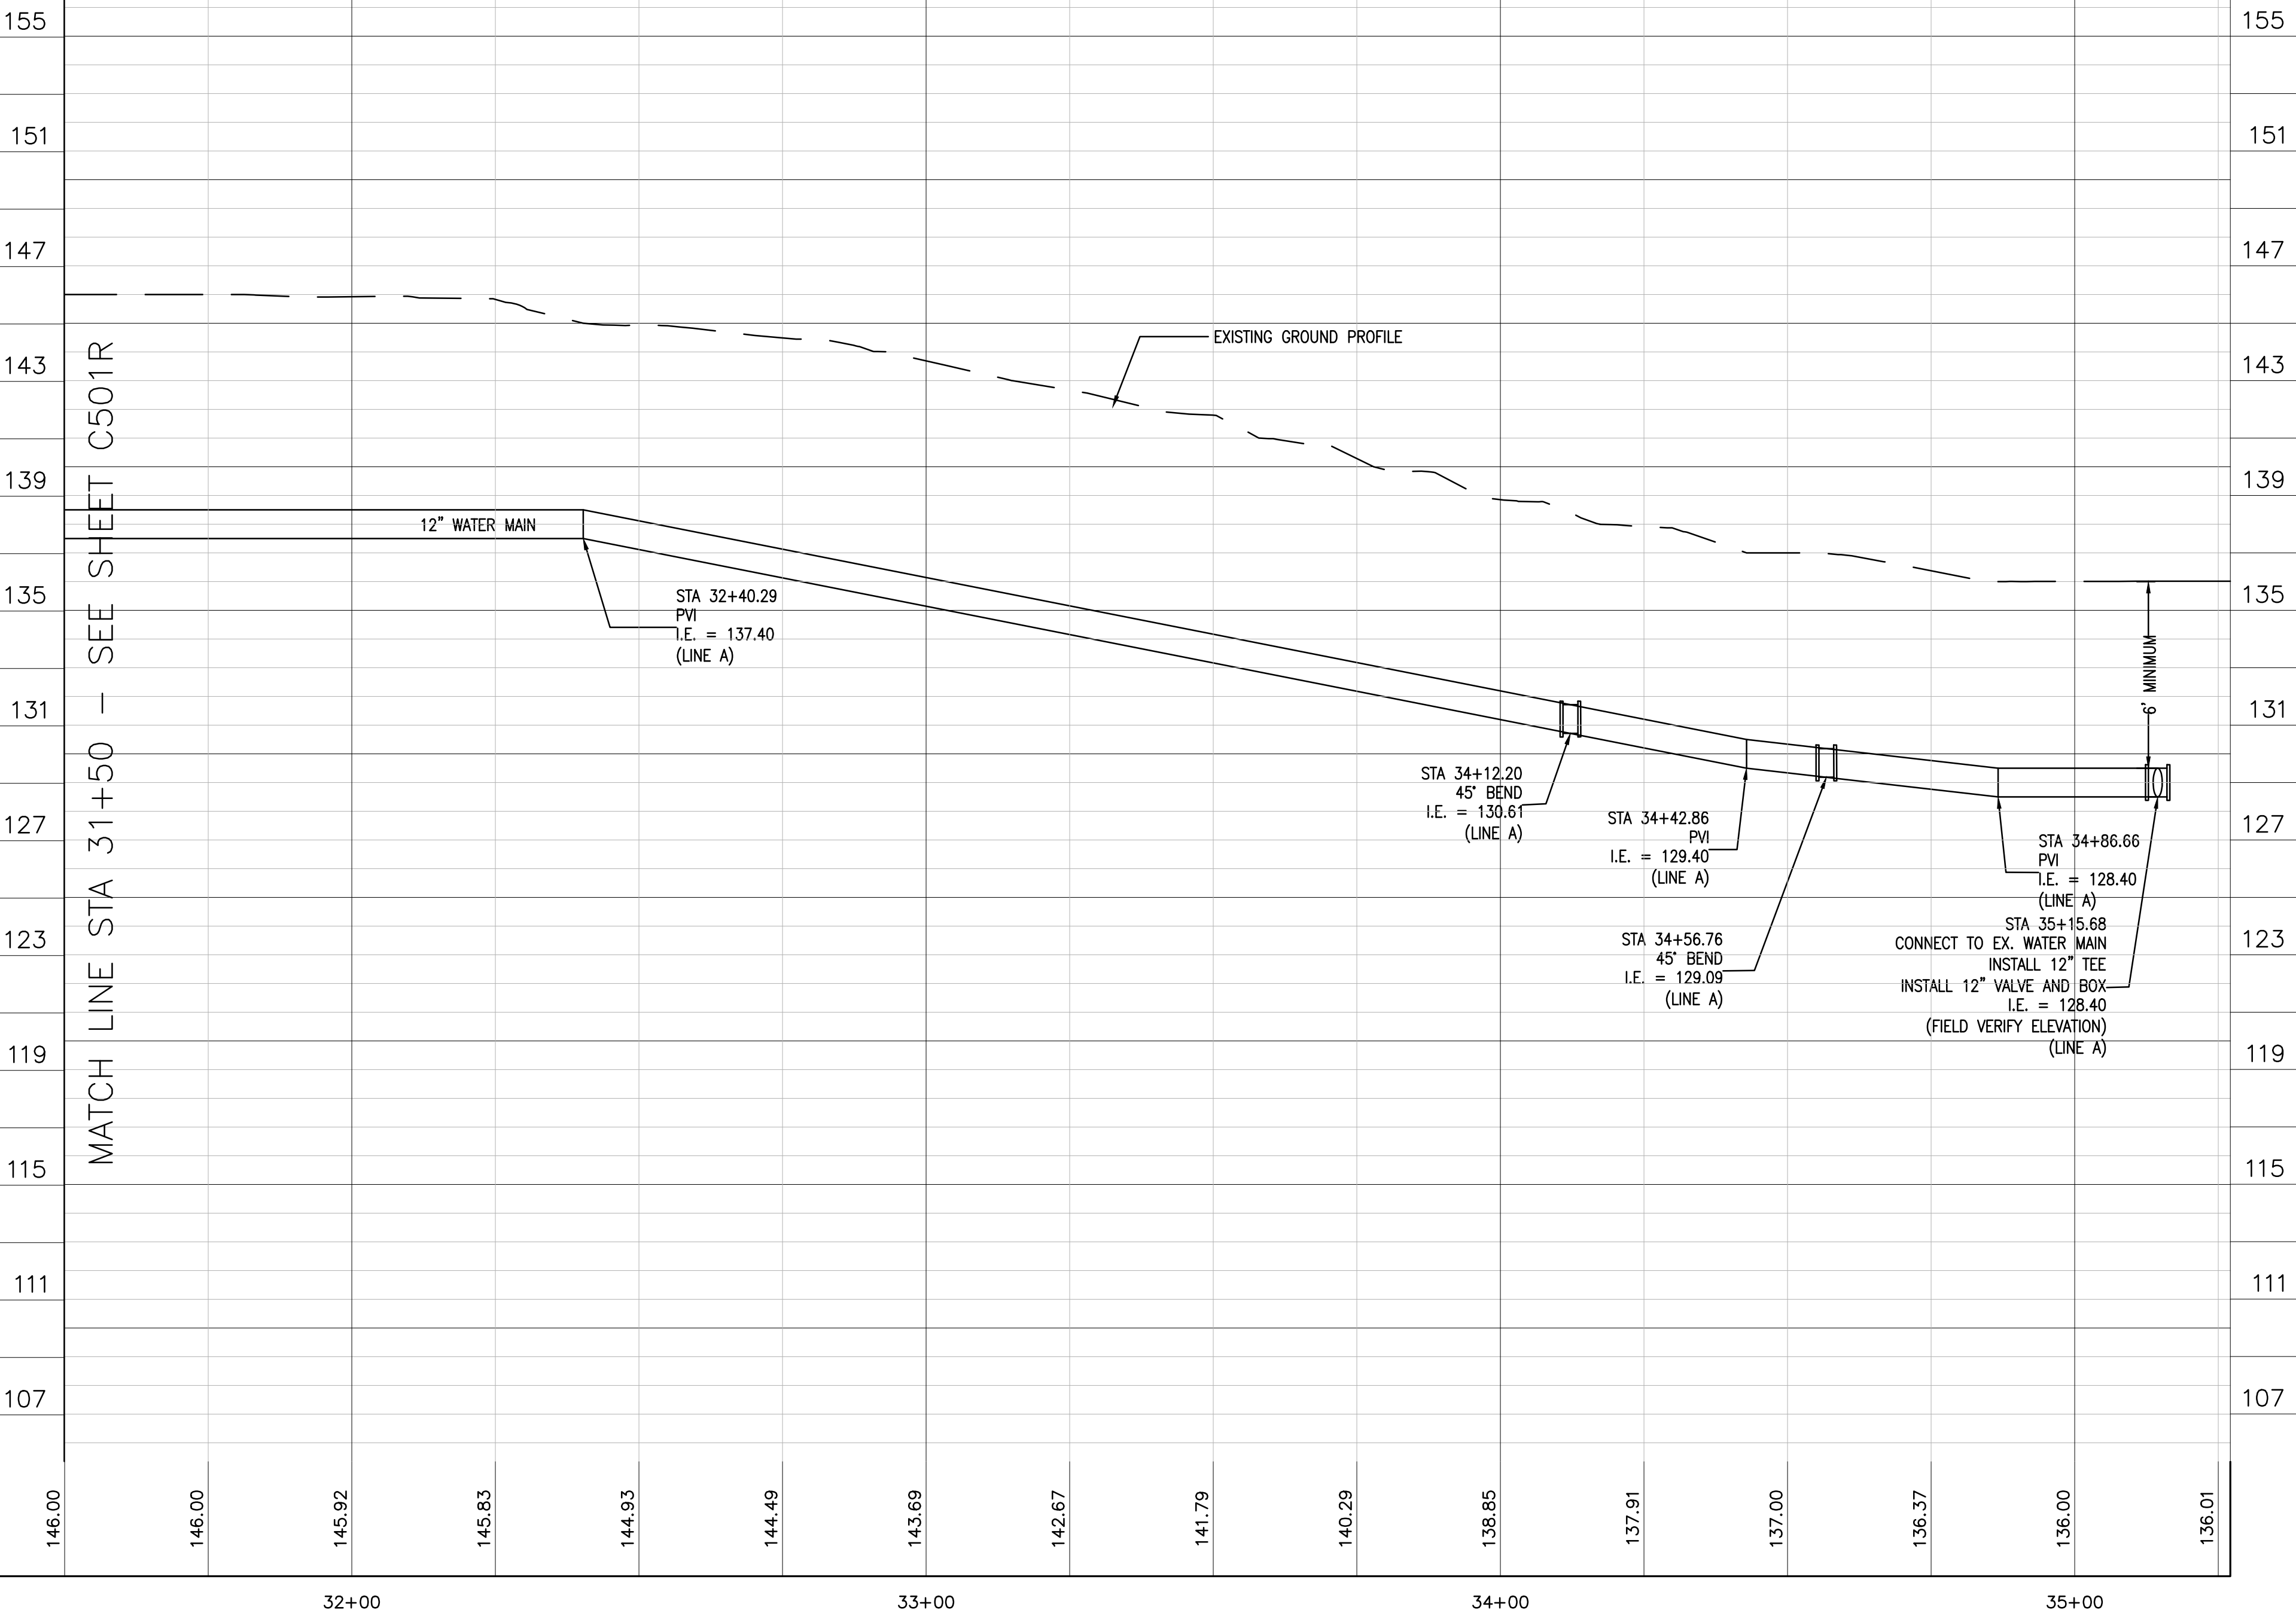

A1

SCALE: 1"=20' H
SCALE: 1"=4' V

PLAN AND PROFILE - TENNY AVENUE

GreenbergFarrow
21 S. Evergreen Ave., Suite 200
Arlington Heights, Illinois 60005
T: 847.788.9200 F: 847.788.9536

Store: 276
801 EAST SUNSET DRIVE
(SEQ) TENNY AVE & SUNSET DR
WAUKESHA, WISCONSIN

meijer

PROFESSIONAL IN CHARGE
MATTHEW H. BUDDÉ, P.E.
PROFESSIONAL ENGINEER
LICENSE NO. E-37992

07/30/14 FINAL PLAN - RESUBMITTAL
09/25/13 CITY SUBMITTAL

Drawn By M. BUDDÉ, P.E.
Reviewer P. PHILLIPS, P.E.
Manager K. WILLIAMS, P.E.
Prof in Charge M. BUDDÉ, P.E.

Hard copy is intended to be
30"x42" when plotted. Scale(s)
indicated and graphic quality may
not be accurate for any other size.

PROJECT NO.
J120944276
SHEET NO.

C502R

©Copyright 2012
All Rights Reserved
GreenbergFarrow Project No. 20110540.0