



2 TYP. H.C. PARKING STALL
 1/8" = 1'-0"

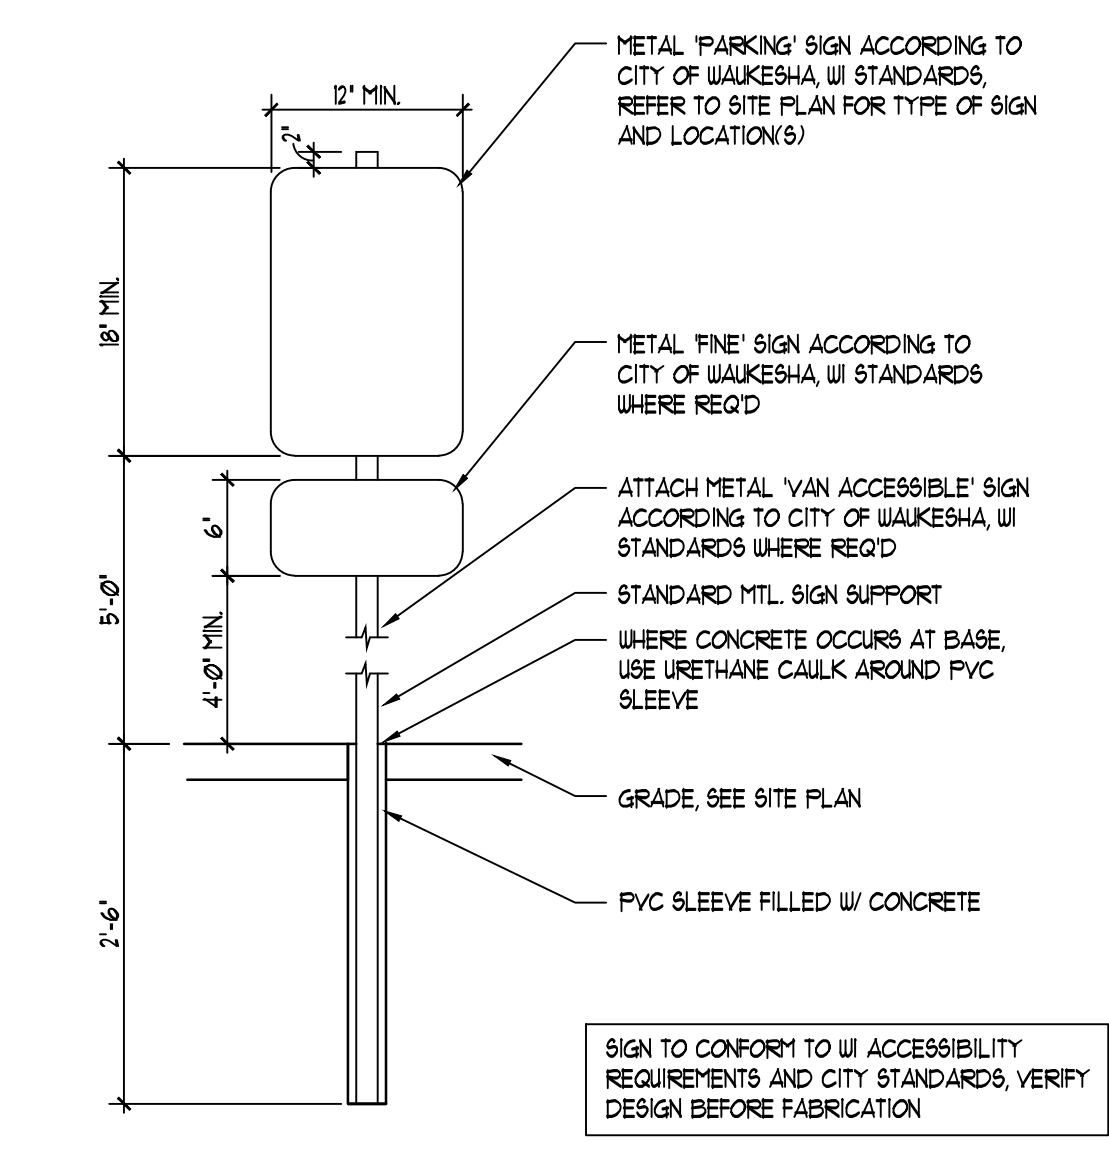

3 SIGN MOUNTING DETAIL
 1" = 1'-0"

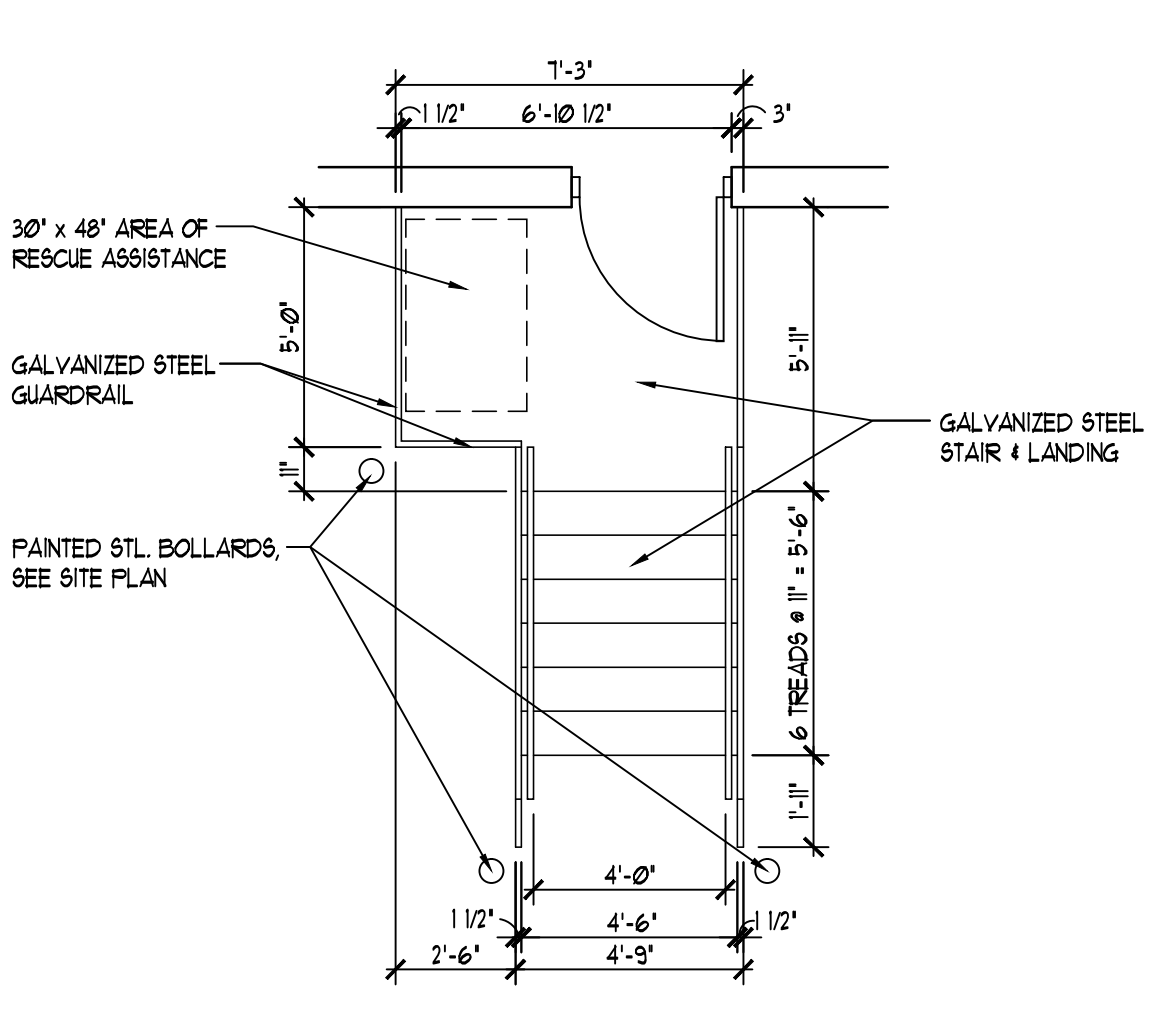

4 TYP. DOCK EXIT STAIR PLAN
 1/4" = 1'-0"

1 SITE PLAN
 1" = 40'-0"
 REFER TO CIVIL DRAWINGS FOR DIMENSIONS AND DESIGN

WAREHOUSE FACILITY
 901 Northview Road, Waukesha, WI
SITE PLAN & DETAILS


2510 Lake Cook Road
 Suite 280
 Riverwoods, IL 60015
 Ph: (847)940-0300
 Fax: (847)940-1045

Partners in Design
 ARCHITECTS



PROJECT NO: 395.15.062
 DRAWN BY: CTG CHECKED BY: WJB
 DATE: 06.05.15
 SHEET NO:

A1.0

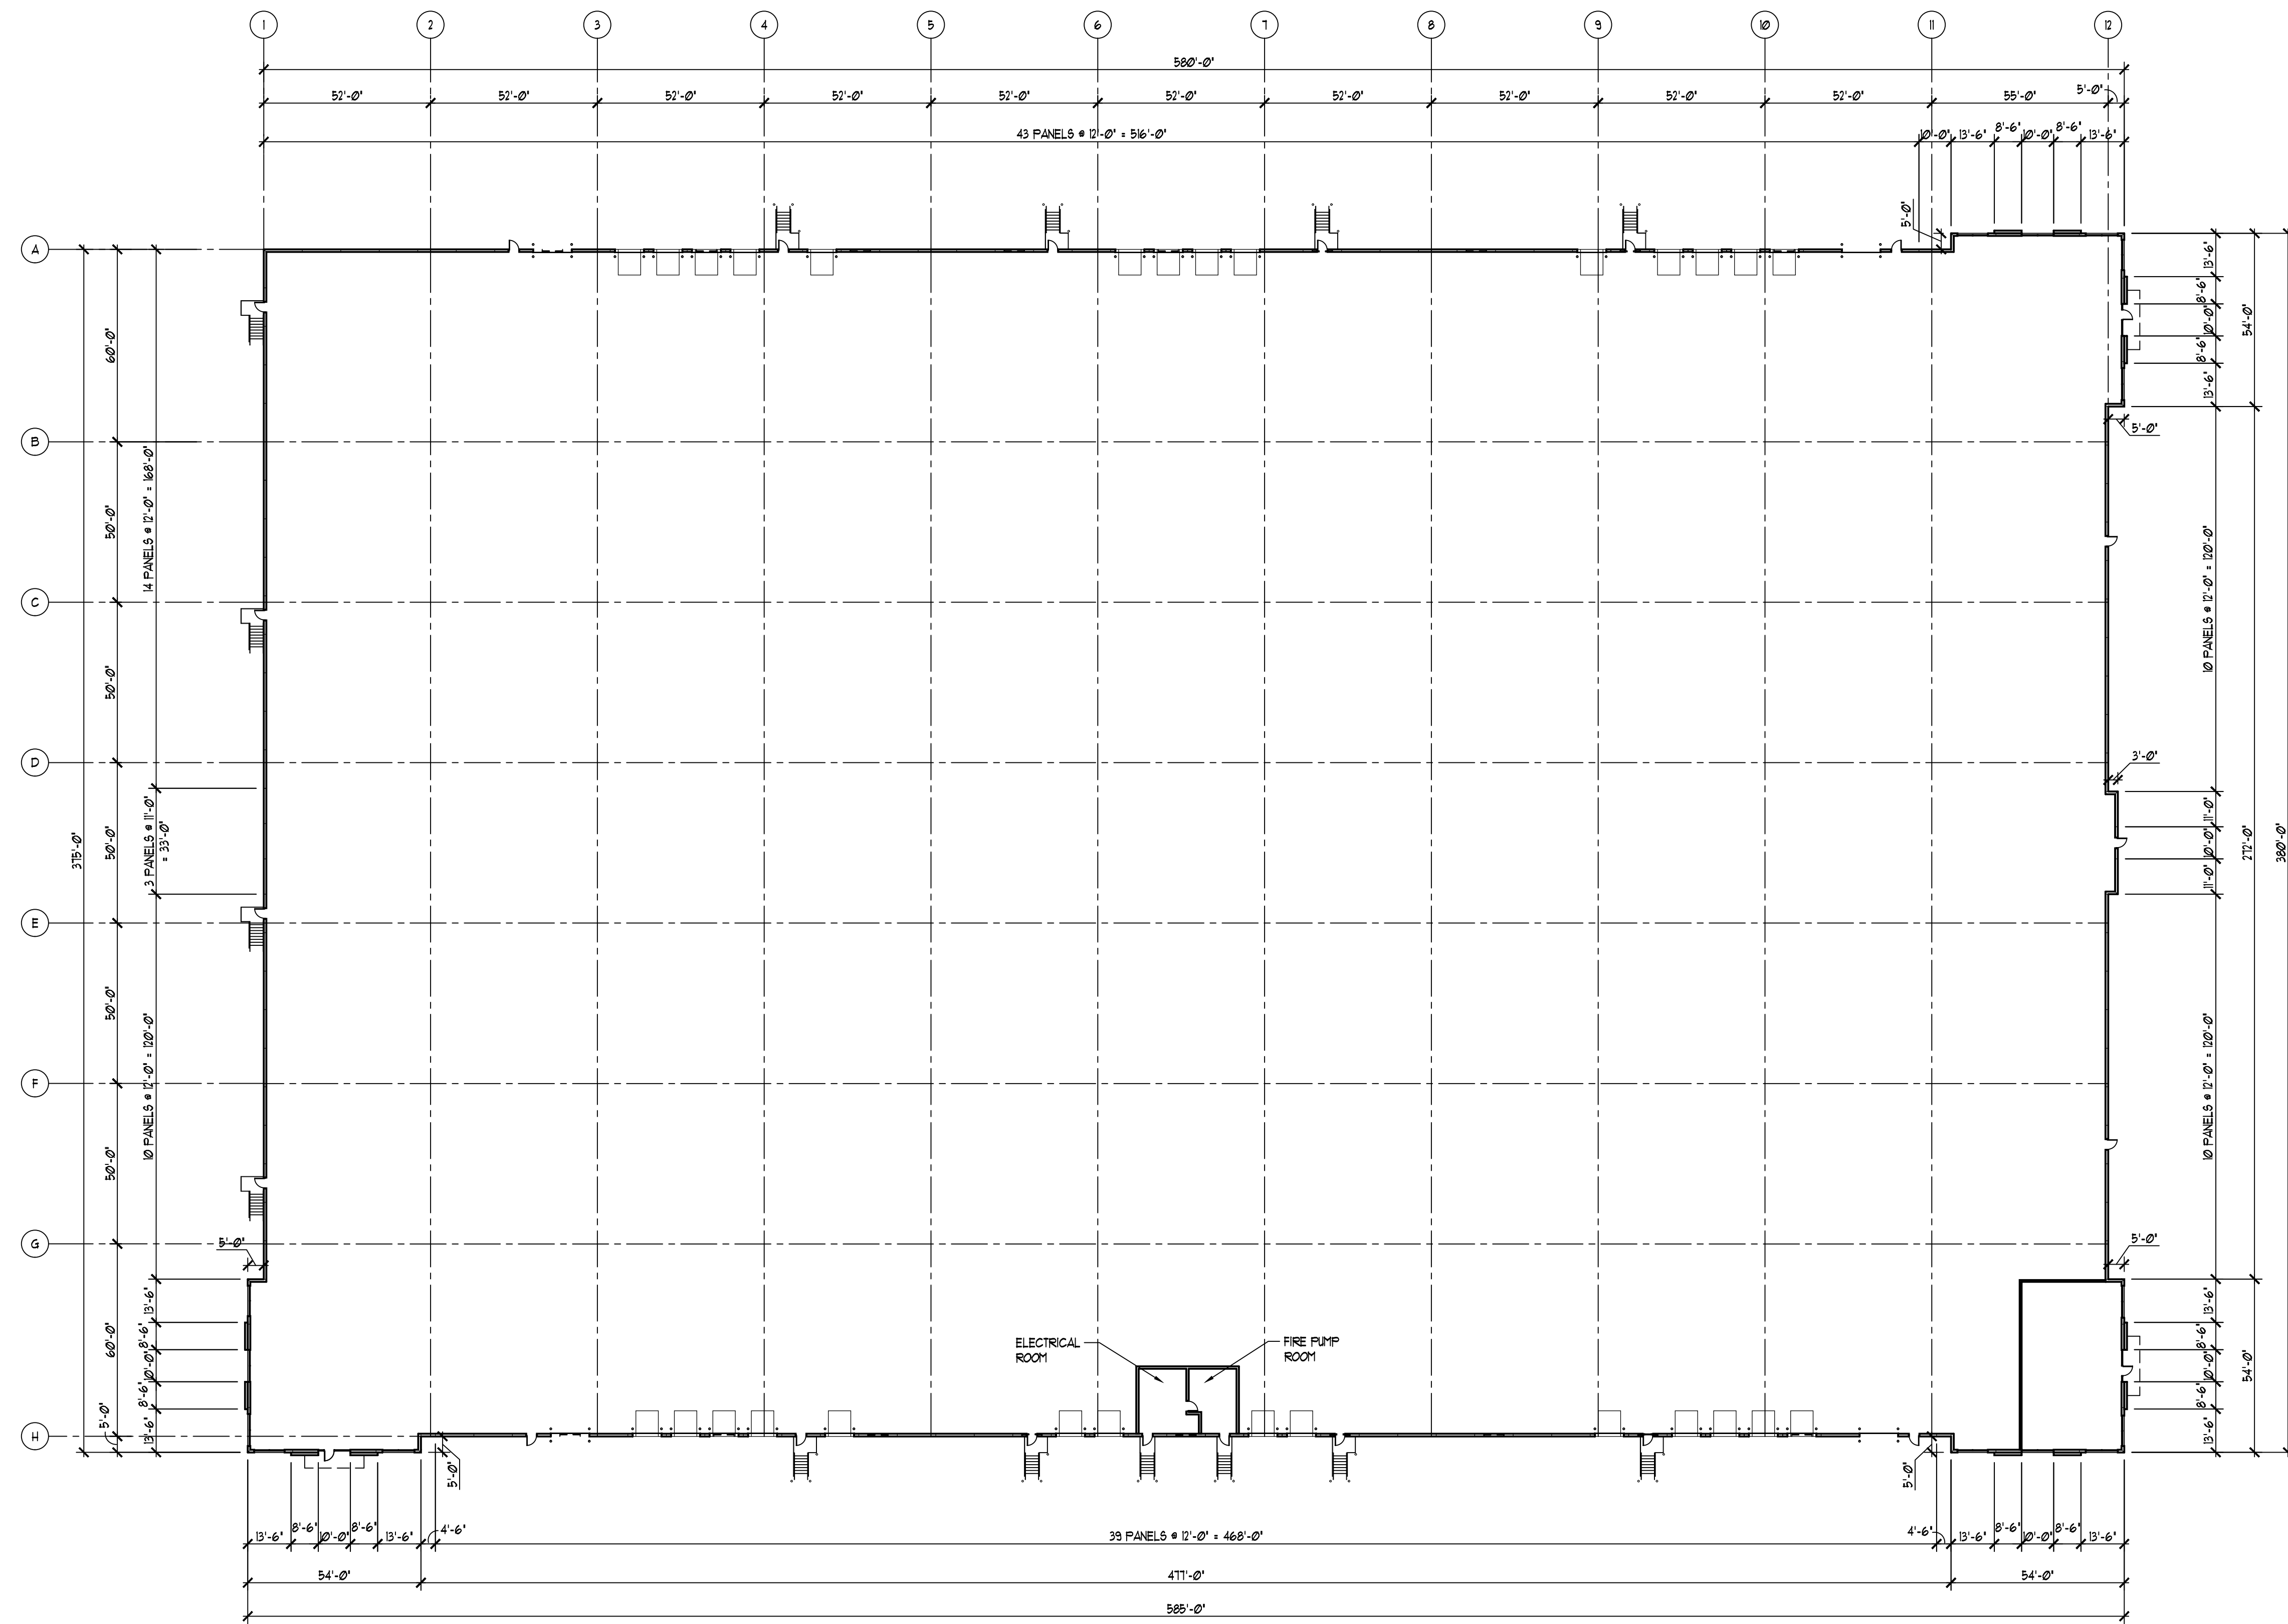

1 FLOOR PLAN
A3.0 1" = 30'-0"



WAREHOUSE FACILITY
901 Northview Road, Waukesha, WI
FLOOR PLAN


2610 Lake Cook Road
Suite 280
Riverwoods, IL 60015
Ph: (847)940-0300
Fax: (847)940-1045

Partners in Design
ARCHITECTS




PROJECT NO:
395.15.062
DRAWN BY: CTG
CHECKED BY: WHB
DATE:
06.05.15
SHEET NO:


A3.0

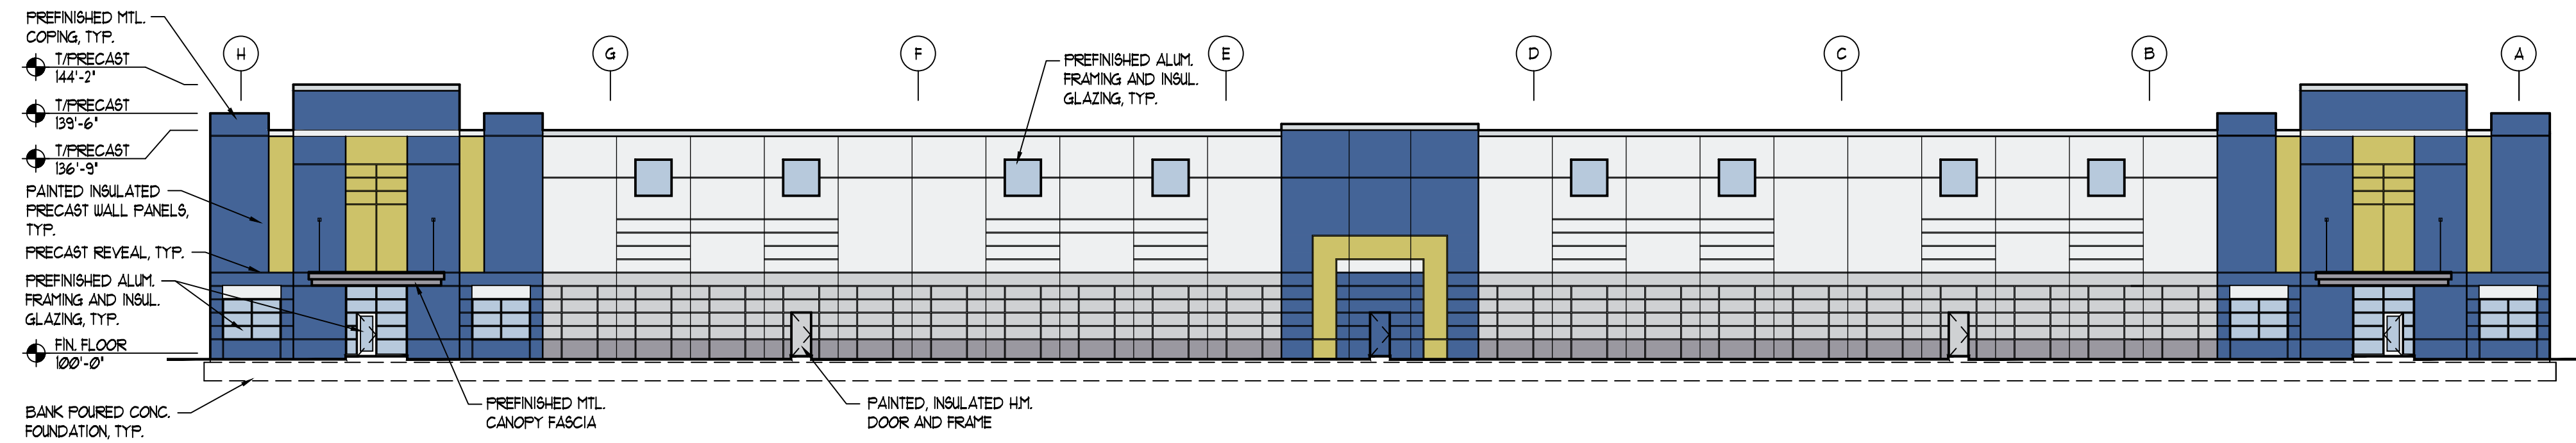


1 NORTH ELEVATION
A4.0 1" = 20'-0"

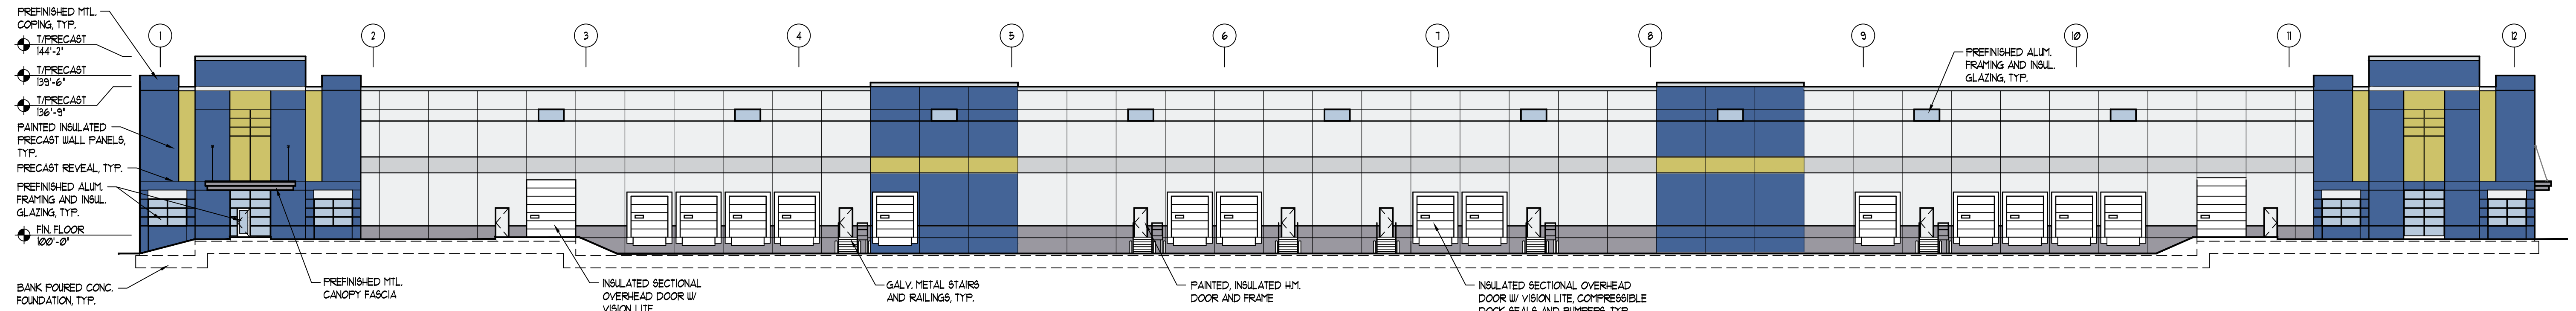

2 EAST ELEVATION
A4.0 1" = 20'-0"

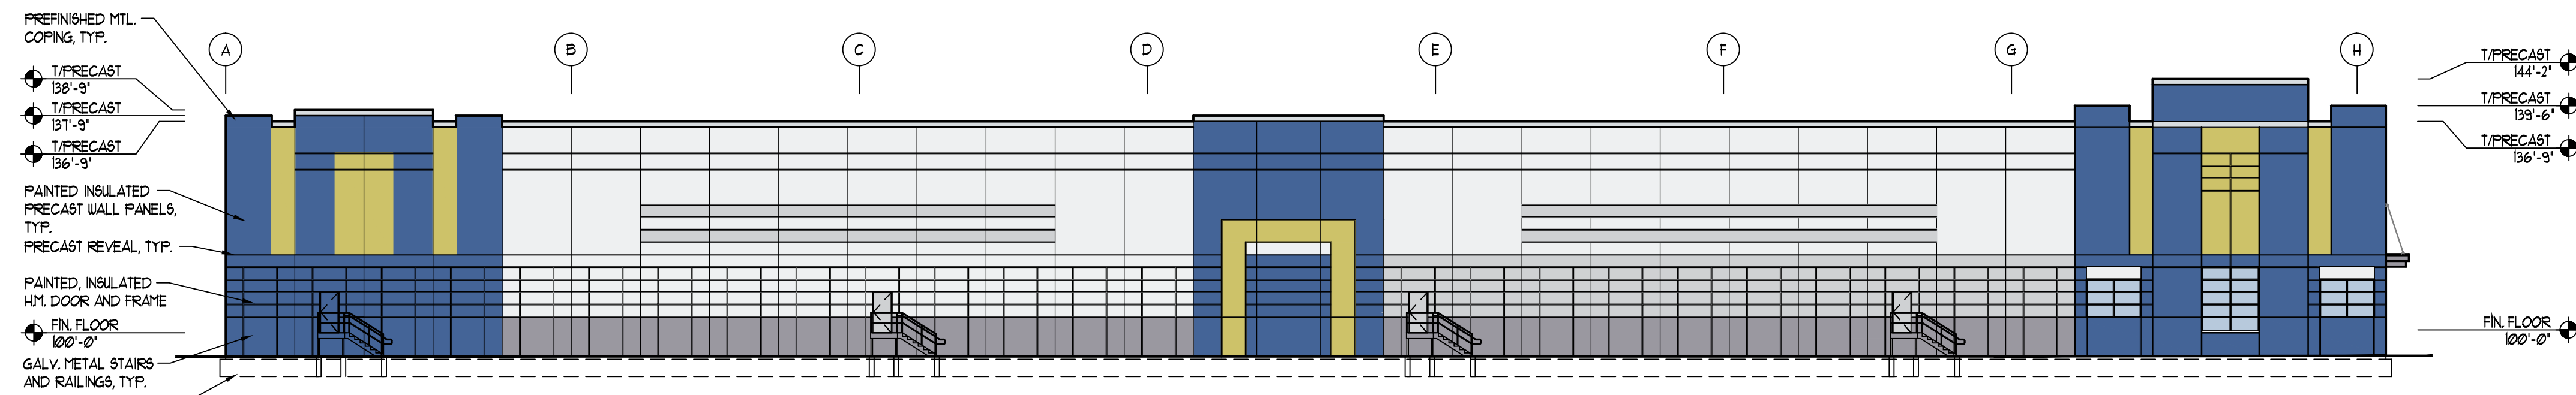

3 SOUTH ELEVATION
A4.0 1" = 20'-0"

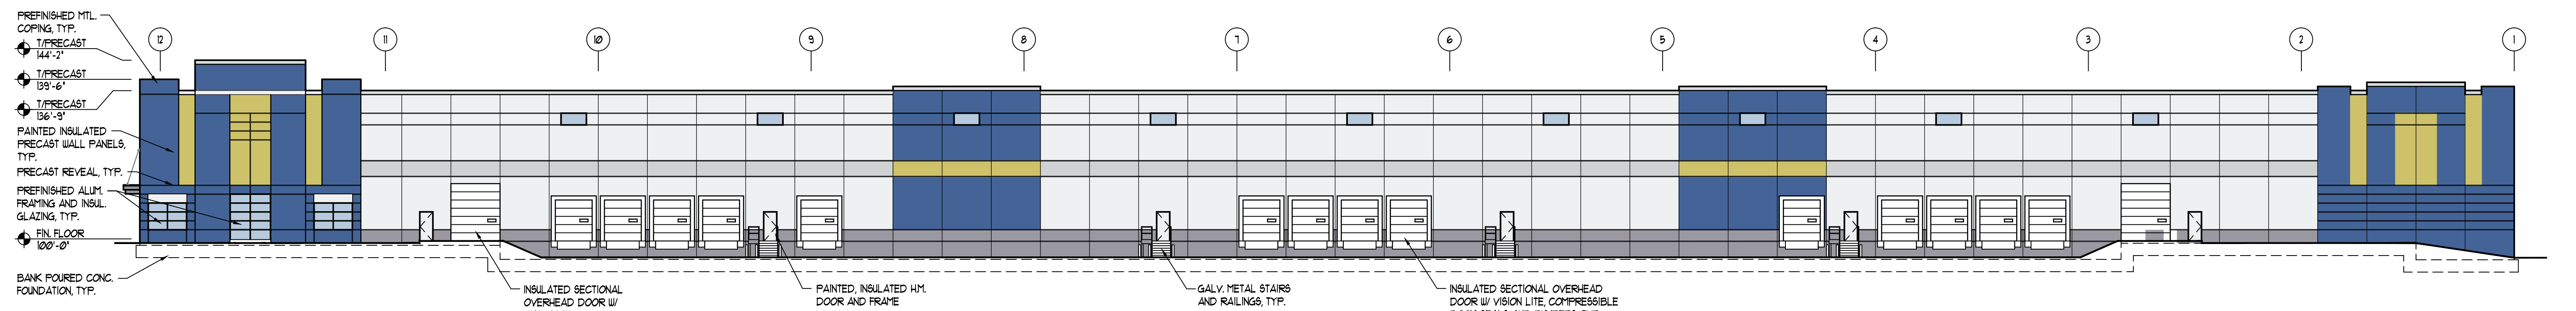

4 WEST ELEVATION
A4.0 1" = 20'-0"

EXTERIOR FINISHES:

<p>PAINT COLORS:</p> <p>COLOR 1 (LIGHT FIELD COLOR) SHERWIN-WILLIAMS COLOR 501064 PASSIVE</p> <p>COLOR 2 (MEDIUM ACCENT COLOR) SHERWIN-WILLIAMS COLOR 501066 GRAY MATTERS</p> <p>COLOR 3 (DARK BASE COLOR) SHERWIN-WILLIAMS COLOR 501061 CITYSCAPE</p> <p>COLOR 4 (BLUE ACCENT COLOR) SHERWIN-WILLIAMS COLOR 506144 NAVAL</p> <p>COLOR 5 (YELLOW ACCENT COLOR) SHERWIN-WILLIAMS COLOR 506822 JUNE DAY</p>		<p>INSULATED GLASS: GREY TINTED</p>	<p>METAL CANOPY: PAC-CLAD, COLOR 'CITYSCAPE'</p>
<p>INSULATED SECTIONAL OVERHEAD DOOR W/ VISION LITE</p>	<p>WINDOW FRAMES: CLEAR ANODIZED ALUMINUM</p>	<p>OVERHEAD DOORS: PREFINISHED ALUMINUM, WHITE</p>	<p>EXTERIOR STAIRS: GALVANIZED STAIRS 4 RAILINGS</p>

WAREHOUSE FACILITY
 901 Northview Road, Waukesha, WI
 EXTERIOR ELEVATIONS

2610 Lake Cook Road
 Suite 280
 Riverwoods, IL 60015
 Ph: (847)940-0300
 Fax: (847)940-1045

Partners in Design
 ARCHITECTS



PROJECT NO:
 395.15.062
 DRAWN BY: CTG CHECKED BY: WHB
 DATE: 06.05.15
 SHEET NO:

A4.0