



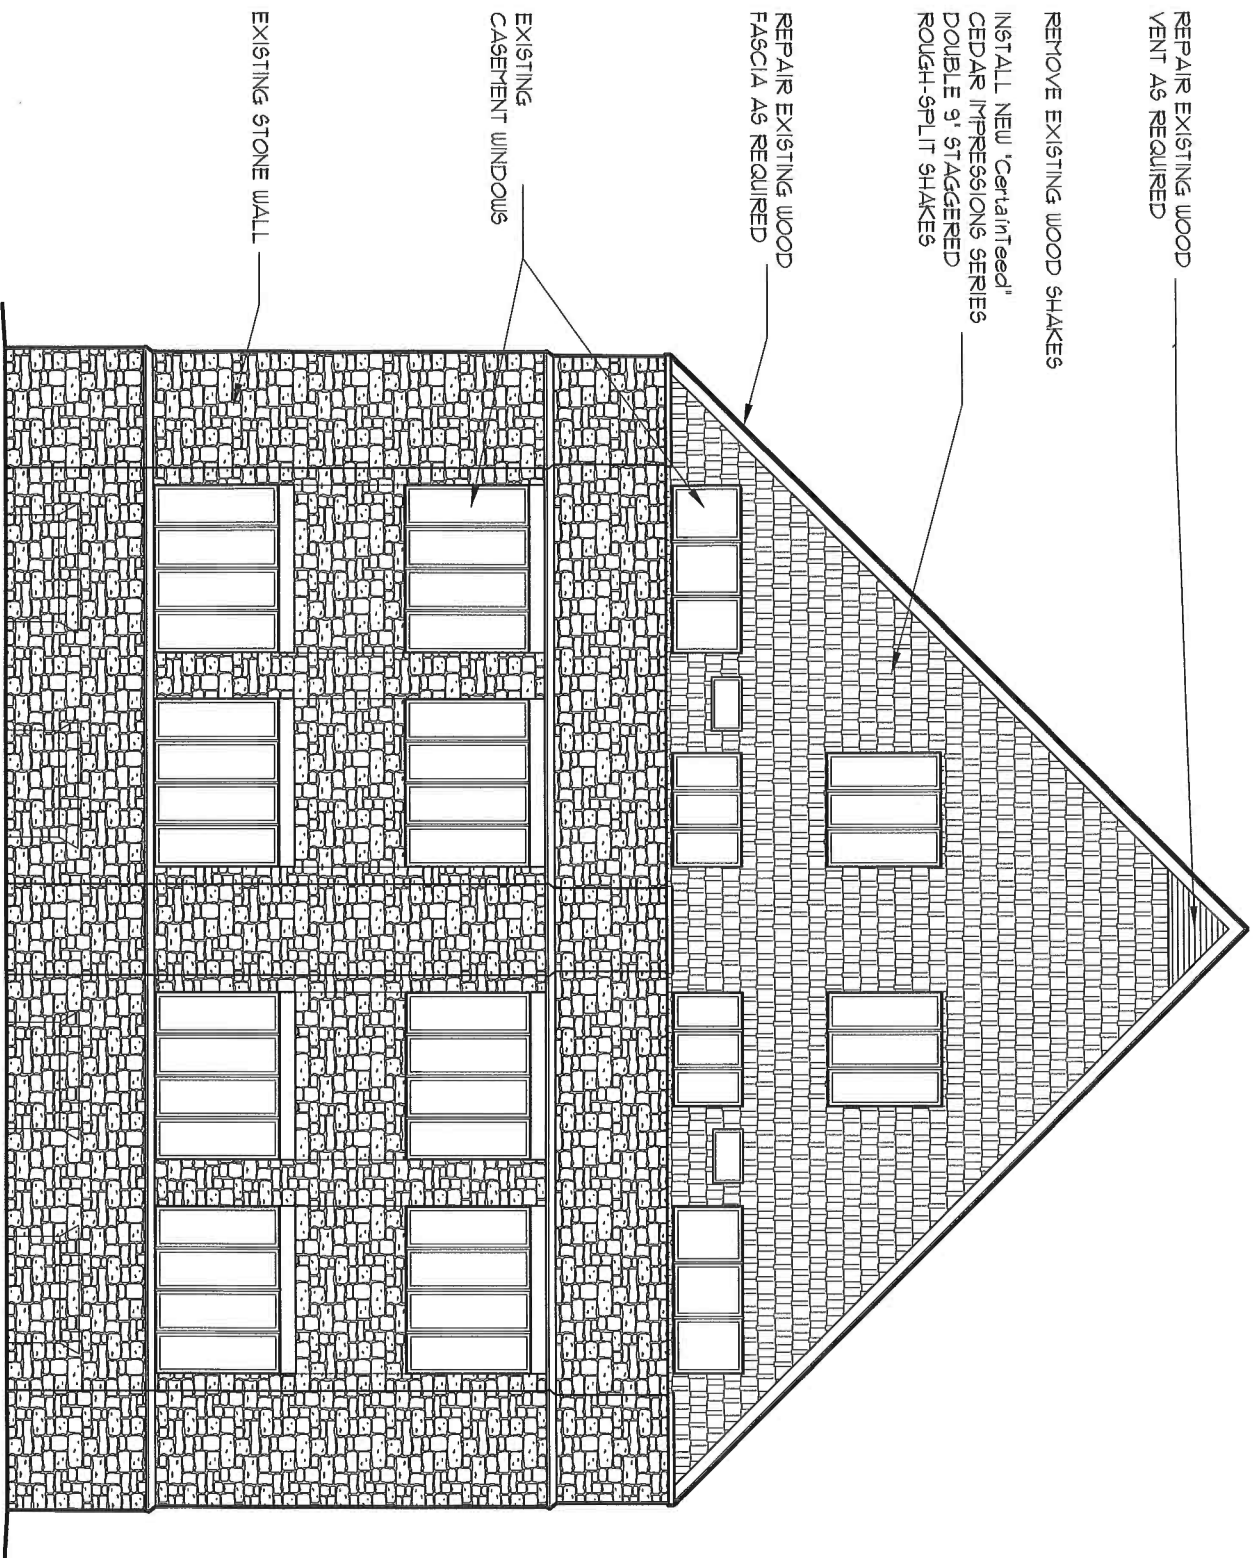

South Elevation - Gable End

Scale 1/8" = 1' - 0"

Project	Ethnos 360 Bible Institute Arcadian Springs Apartments Hartwell Street Waukesha, WI			
Date	5.27.22	Project No.	2022-01	Sheet No.
A-1				

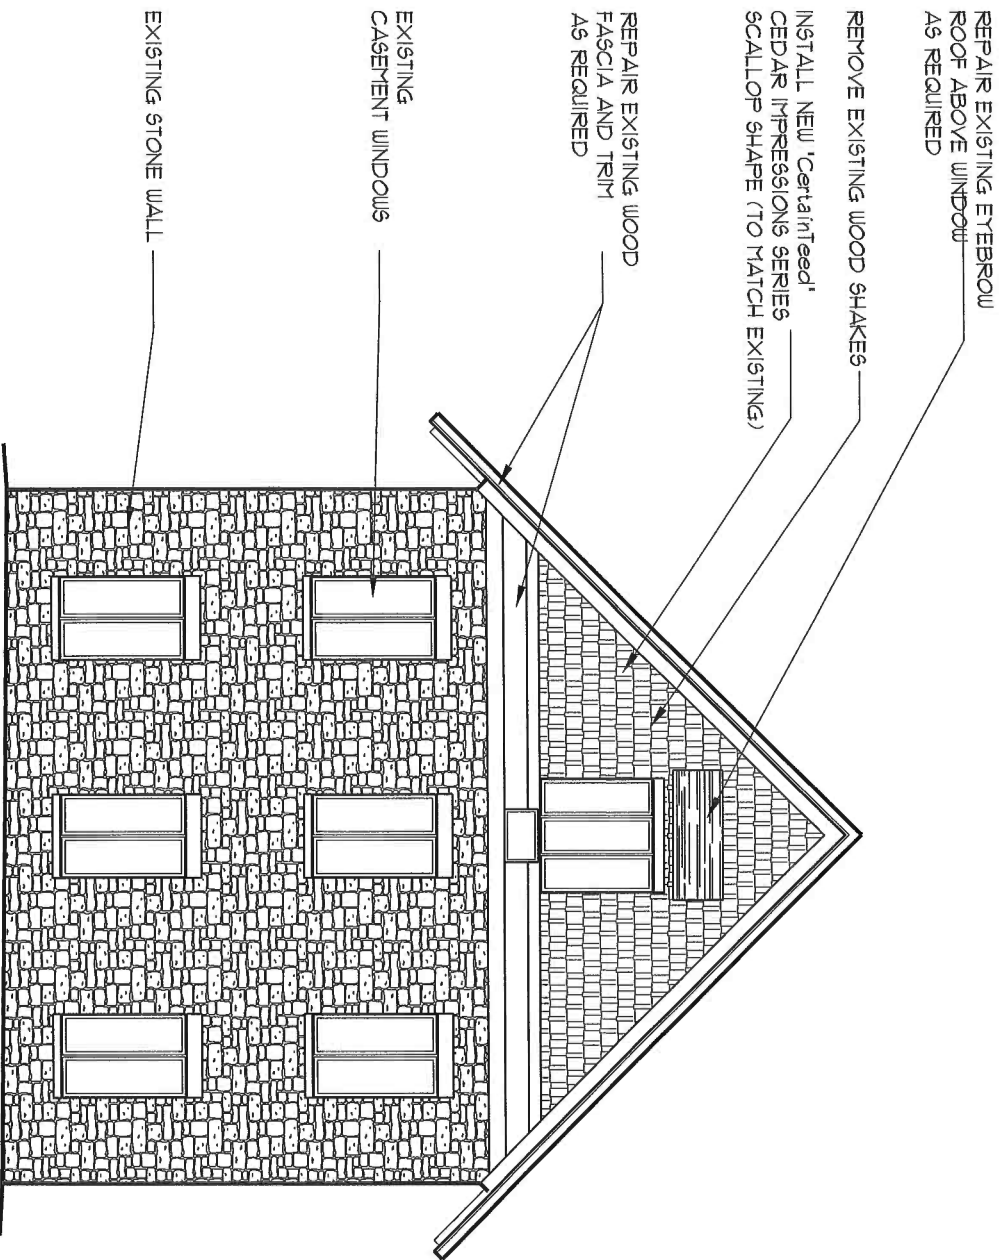

East Elevation - Gable End

Scale 1/8" = 1' - 0"

Project	Ethnos 360 Arcadian Springs Apartments Hartwell Street Waukesha, WI			
Date	5.27.22	Project No.	2022-01	Sheet No.
A-2				