




SITE PLAN

CONVENIENCE STORE #527 SIGNAGE


1700 PEWAUKEE RD.
WAUKESHA, WI

[illegible]

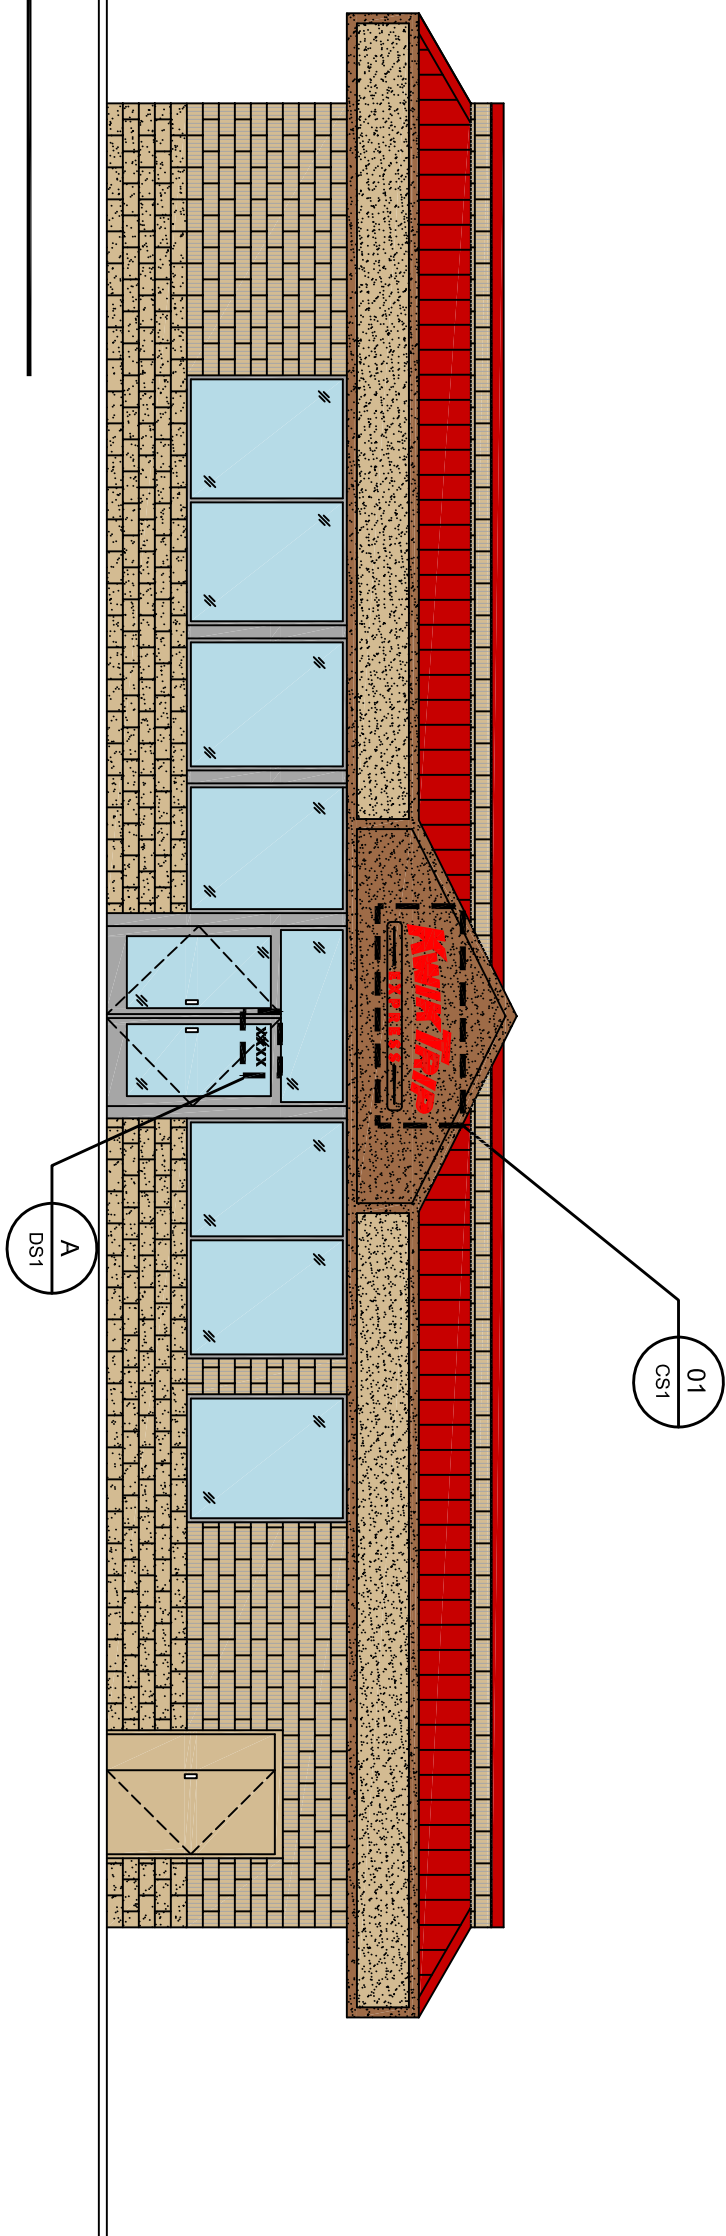


STORE ELEVATION

SCALE: 1/8" = 1'-0"

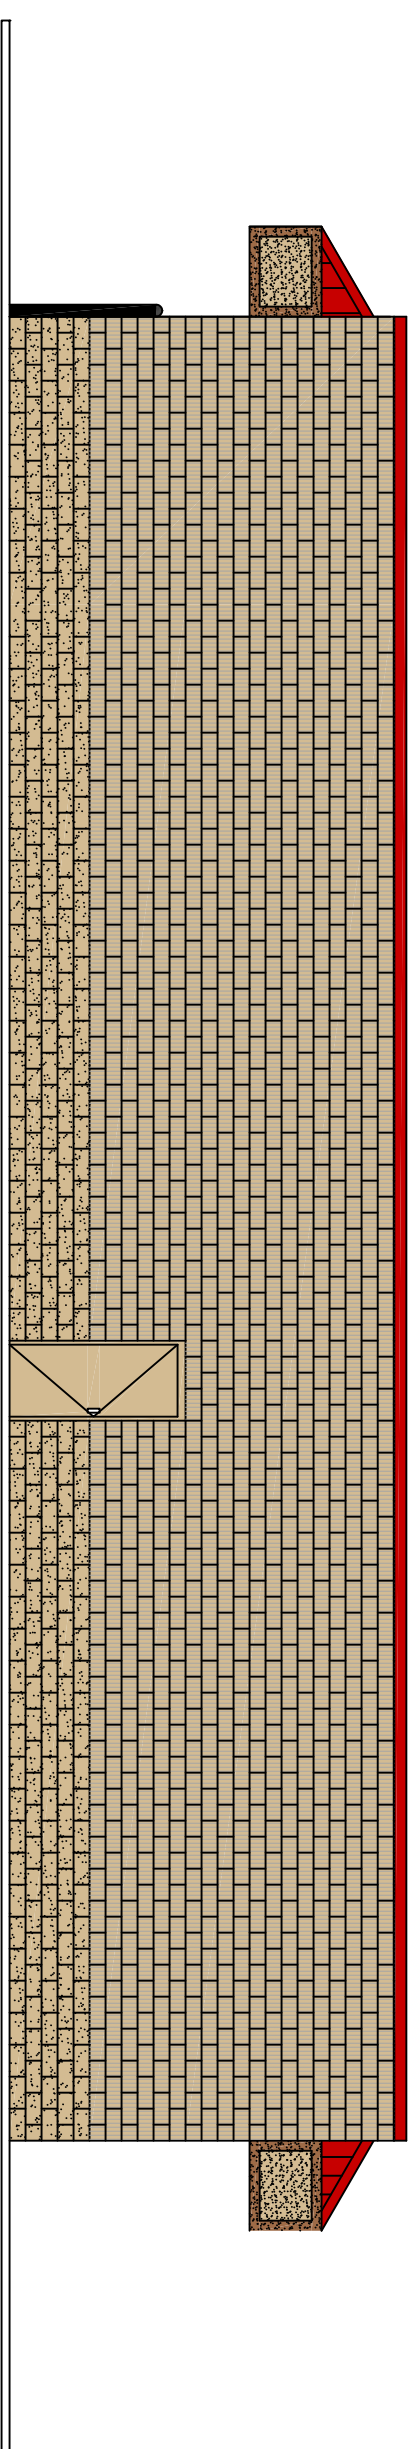

STORE ELEVATION

SCALE: 1/8" = 1'-0"

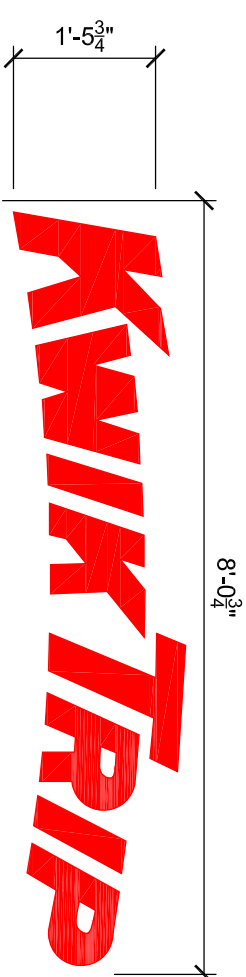

19.20 S.F.

18" HIGH ALUMINUM LETTERS

LOGO DETAIL - SIGNS #X & #X

SCALE: 1/2" = 1'-0"

#	DATE	DESCRIPTION
		CONVENIENCE STORE SIGNAGE
		CONVENIENCE STORE #527 SIGNAGE
		1700 PEWAUKEE RD. WAUKESHA, WI
DRAWN BY	C.MUTINI	
SCALE	MULTIPLE	
PROJ. NO.	0001	
DATE	2016-08-23	
SHEET	CS1	

KWIK TRIP, Inc. P.O. BOX 2107 1626 OAK STREET LA CROSSE, WI 54602-2107 PH. (608) 781-8988 FAX (608) 781-8960	
---	--






KWIK TRIP, Inc.
P.O. BOX 2107
1626 OAK STREET
LA CROSSE, WI 54602-2107
PH. (608) 781-8988
FAX (608) 781-8960


STORE ELEVATION

SCALE: 1/8" = 1'-0"

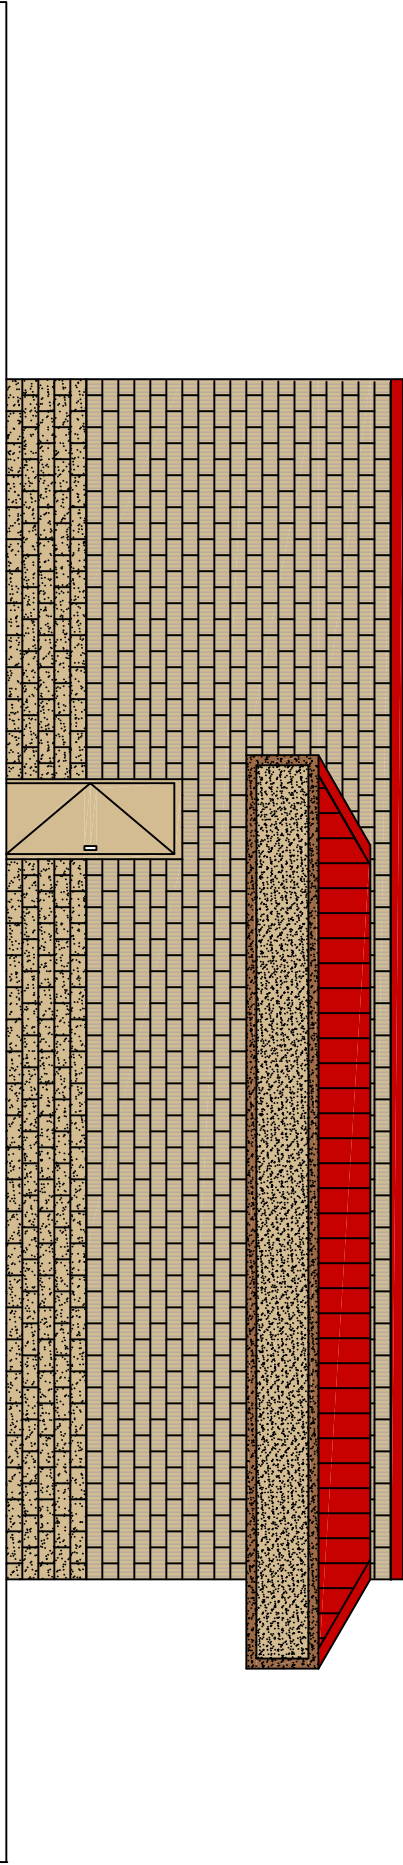

STORE ELEVATION

SCALE: 1/8" = 1'-0"

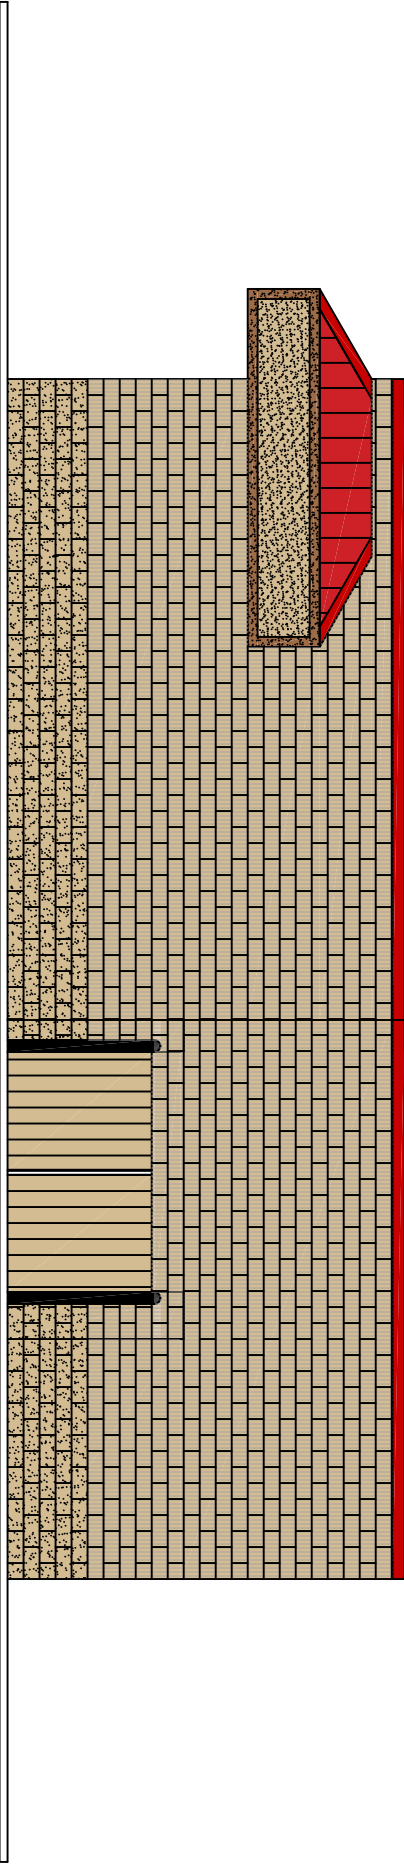

CONVENIENCE STORE SIGNAGE

CONVENIENCE STORE #527
SIGNAGE

1700 PEWAUKEE RD.
WAUKESHA, WI

#	DATE	DESCRIPTION

DRAWN BY	C. NUTINI
SCALE	MULTIPLE
PROJ. NO.	0001
DATE	2016-08-23
SHEET	CS2

SCALE: 3/32" = 1'-0"



SCALE: 3/32" = 1'-0"




!


24" HIGH VINYL LETTERS

SCALE: 1/2" = 1'-0"

#	DATE	DESCRIPTION
		CANOPY SIGNAGE
		CONVENIENCE STORE #527 SIGNAGE
		1700 PEWAUKEE RD. WAUKESHA, WI
DRAWN BY		
SCALE		
PLOT NO.		
DATE		
SHEET		


	KWIK TRIP, Inc. P.O. BOX 2107 1626 OAK STREET LA CROSSE, WI 54602-2107 PH. (608) 781-8988 FAX (608) 781-8960

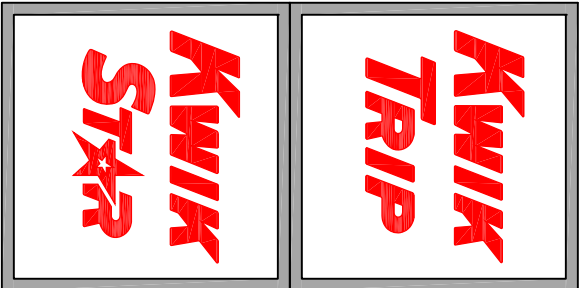

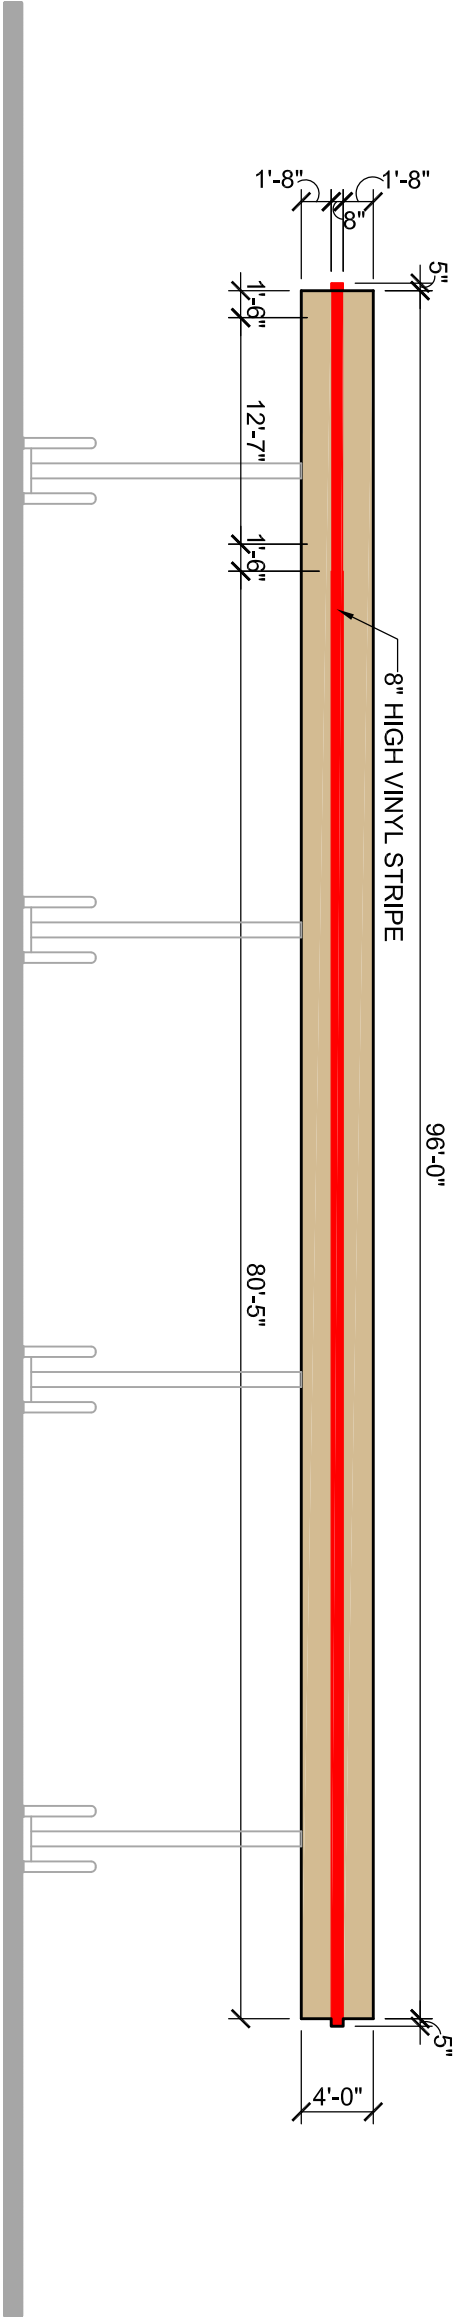

CANOPY ELEVATION

SCALE: 3/32" = 1'-0"

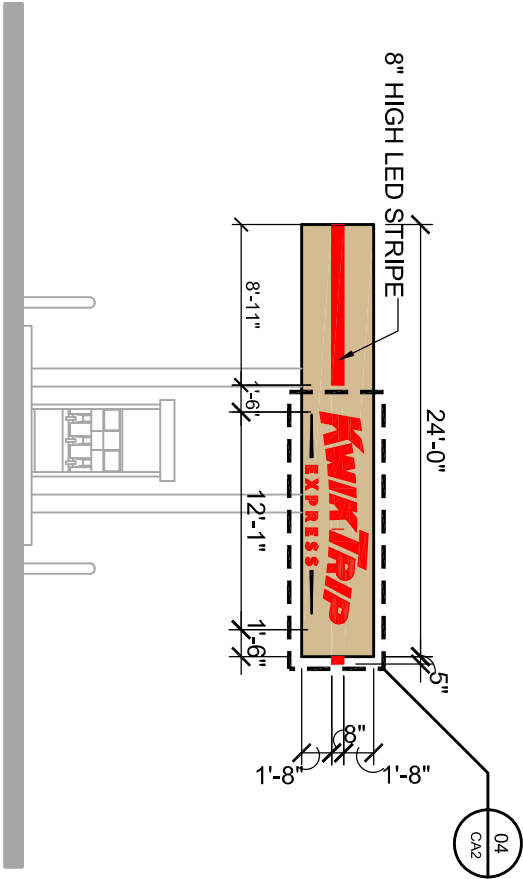

CANOPY ELEVATION

SCALE: 3/32" = 1'-0"



LOGO DETAIL - SIGNS #X & #X

3,000 S.F.

SCALE: 1/2" = 1'-0"

24" HIGH VINYL LETTERS



KWIK TRIP, Inc.
P.O. BOX 2107
1626 OAK STREET
LA CROSSE, WI 54602-2107
PH. (608) 781-8988
FAX (608) 781-8960

EXISTING



Approved by: _____ Date: _____ Landlord: _____ Date: _____

This artwork is copyrighted and may not be otherwise used without permission. It is the property of La Crosse Sign Co., Inc., and must be returned to them.



1450 Oak Forest Drive • Onalaska, WI 54650 • 608-781-1450
2242 Mustang Way • Madison, WI 53718 • 608-222-5353
2502 Melby Street • Eau Claire, WI 54703 • 715-835-6189

DESIGN

SALES

FILE

COLOR KEY

*COLORS ON SKETCH ARE ONLY A REPRESENTATION. ACTUAL COLOR OF FINISHED PRODUCT MAY DIFFER.

Drawing by: Danielle Hadley

Job Name: Kwik Trip

Revision Number:

Sign Type: Retro Pylon

Job Address:
1700 Pewaukee Rd
Waukesha, WI 53188

Job File Location:
S:\1 - Kwik Trip\Waukesha, WI
527 KTX\KT Express 2016\
Design\527 Waukesha Art 91598
40 x 100

Date Created: 8/19/2016

Salesperson: Cindy Bluske

Last Modified:

Scale: 3/16"=1'

Job Number: 91598

1 Red #2283 Acrylic

2 Day/Night Vinyl

3 Intense Blue (230-127)

4 NA 208080

5 Black S/G

6 Black (230-22)

7 Cardinal Red (230-53)

8 White Lexan

9 Yellow (230-015)

10 Red LED

11 Green LED