



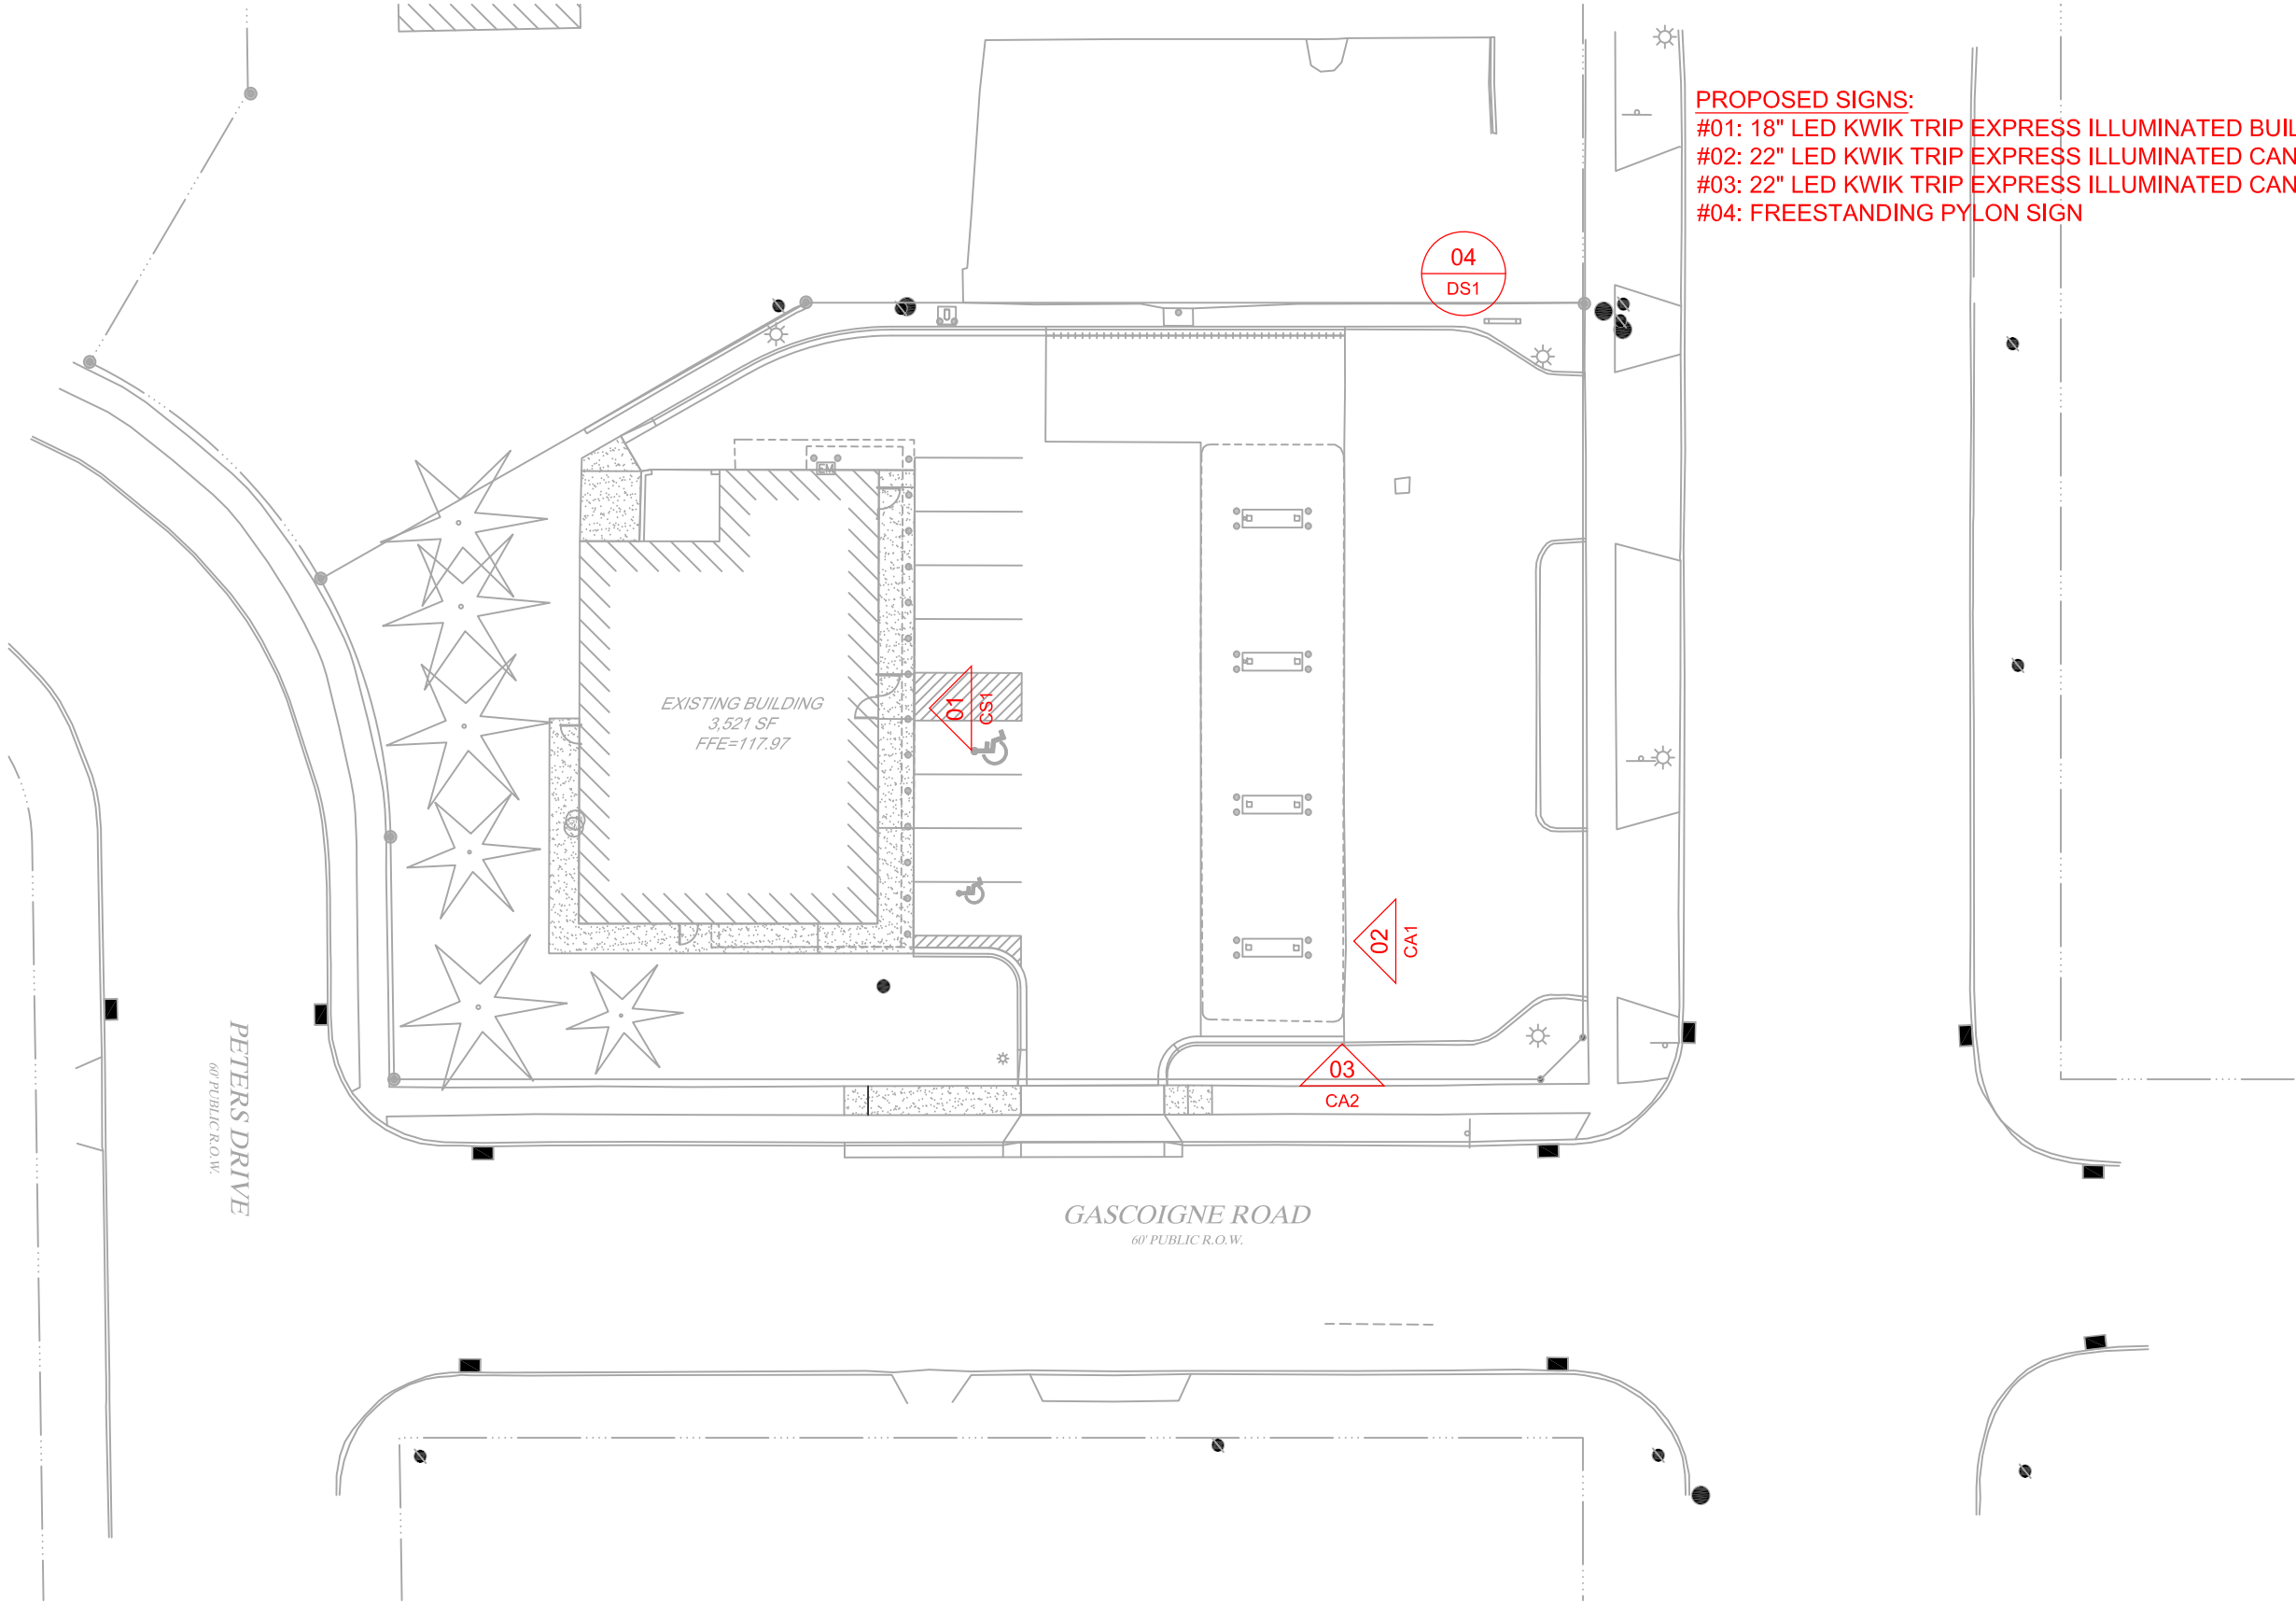


PROPOSED SIGNS:
#01: 18" LED KWIK TRIP EXPRESS ILLUMINATED BUILDING LETTERS
#02: 22" LED KWIK TRIP EXPRESS ILLUMINATED CANOPY LETTERS
#03: 22" LED KWIK TRIP EXPRESS ILLUMINATED CANOPY LETTERS
#04: FREESTANDING PYLON SIGN

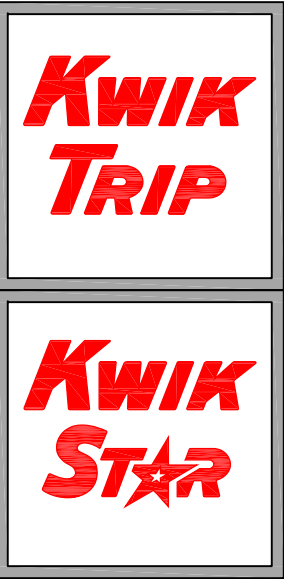

KWIK TRIP, Inc.
P.O. BOX 2107
1626 OAK STREET
LA CROSSE, WI 54602-2107
PH. (608) 781-8988
FAX (608) 781-8960


SITE PLAN		
CONVENIENCE STORE #527		
SIGNAGE		
1700 PEWAUKEE RD. WAUKESHA, WI		
#	DATE	DESCRIPTION
DRAWN BY		C.NUTINI
SCALE		MULTIPLE
PROJ. NO.		0001
DATE		2016-08-23
SHEET		SP1

SITE PLAN
1" = 30'-0"

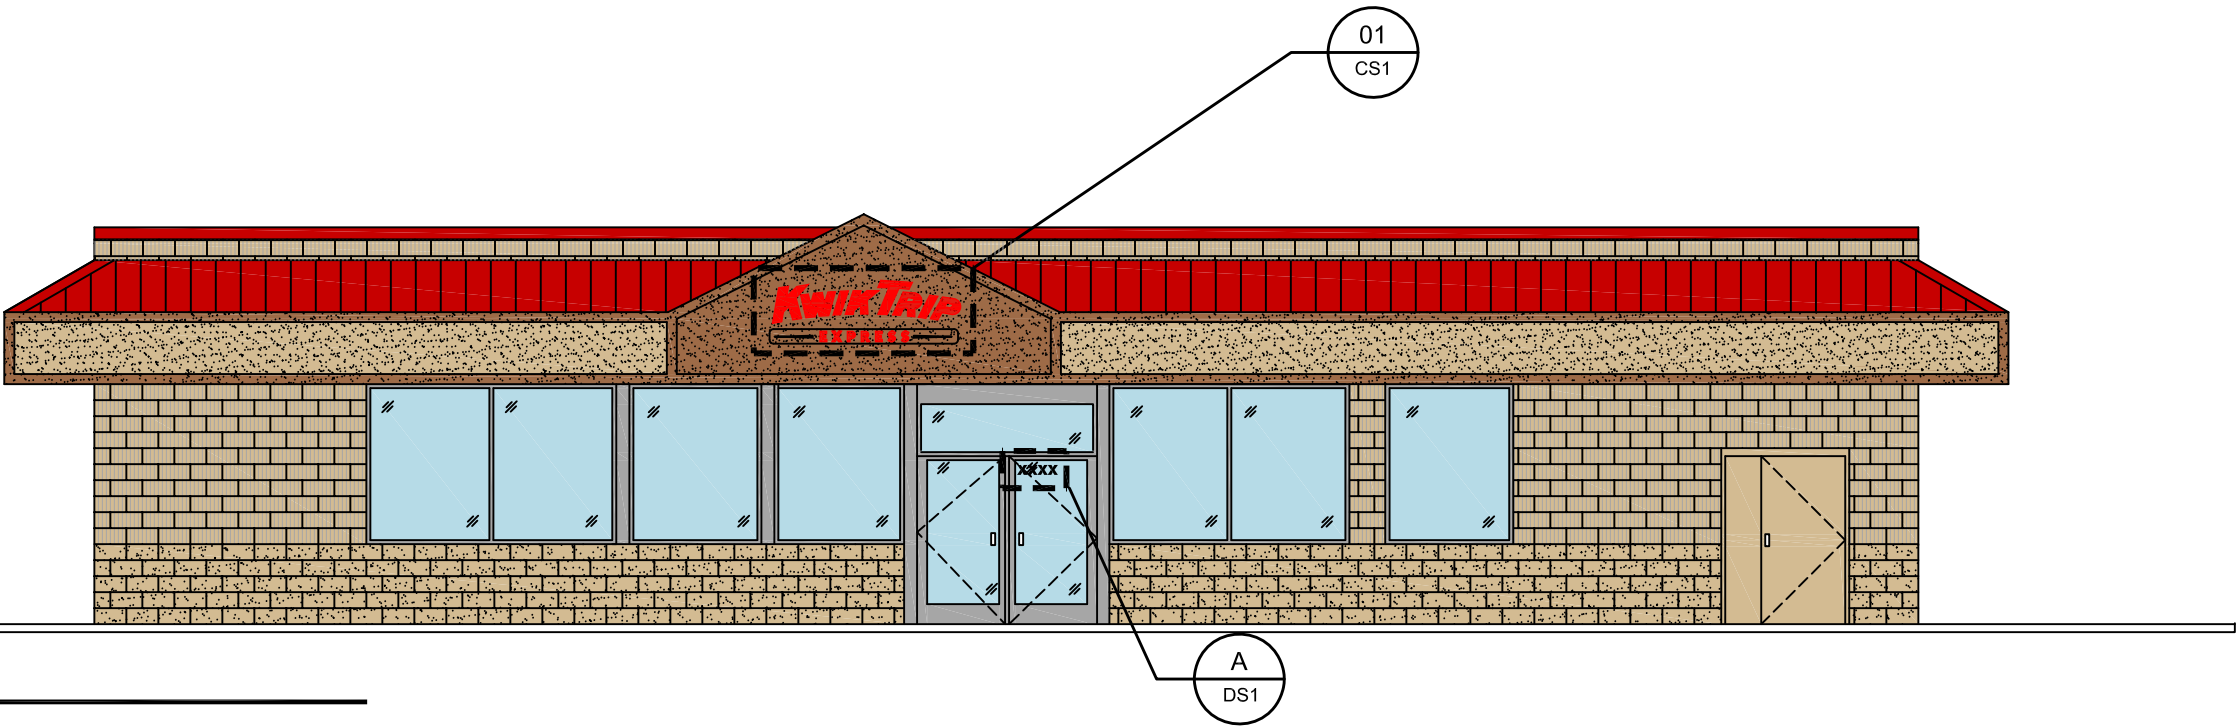

EAST STORE ELEVATION

SCALE: 1/8" = 1'-0"

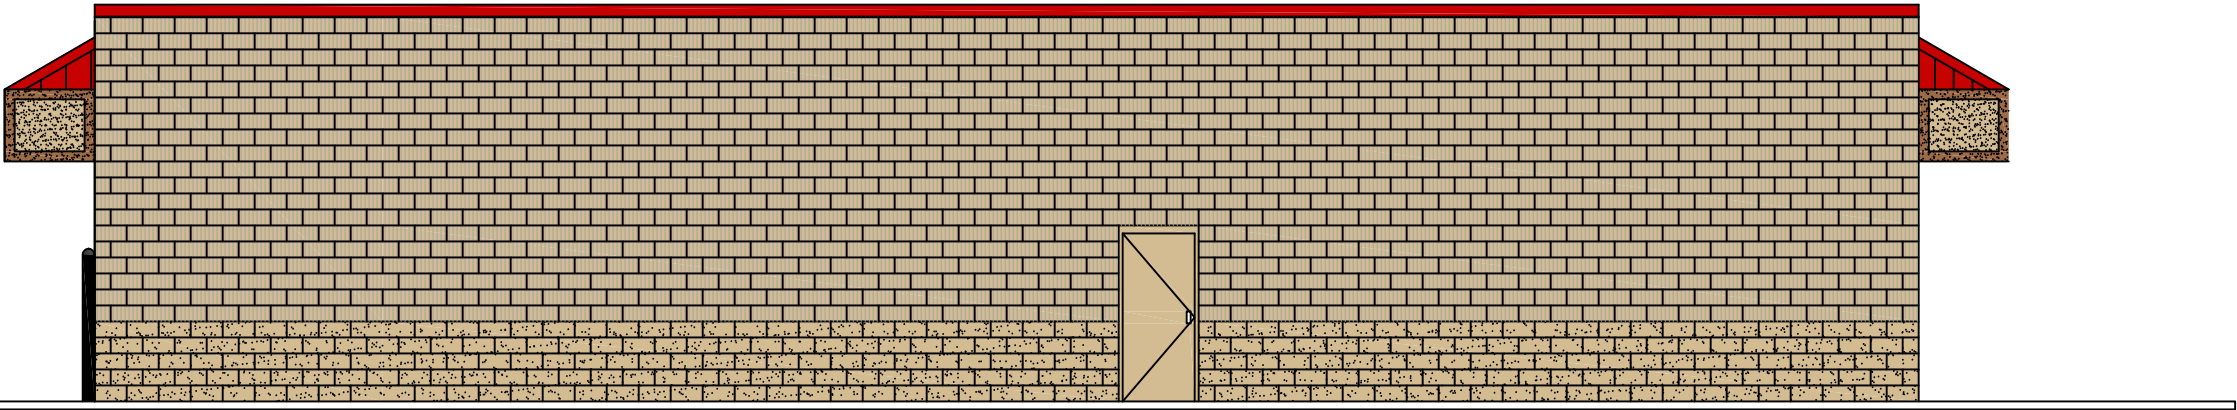

WEST STORE ELEVATION

SCALE: 1/8" = 1'-0"




LOGO DETAIL -03

SCALE: 1/2" = 1'-0"




KWIK TRIP, Inc.
P.O. BOX 2107
1626 OAK STREET
LA CROSSE, WI 54602-2107
PH. (608) 781-8988
FAX (608) 781-8960

CONVENIENCE STORE SIGNAGE		CONVENIENCE STORE #527 SIGNAGE		1700 PEWAUKEE RD. WAUKESHA, WI	
#	DATE	DESCRIPTION			
—	—	—			
—	—	—			
—	—	—			
—	—	—			
—	—	—			
DRAWN BY		C.NUTINI			
SCALE		MULTIPLE			
PROJ. NO.		0001			
DATE		2016-08-23			
SHEET		CS1			

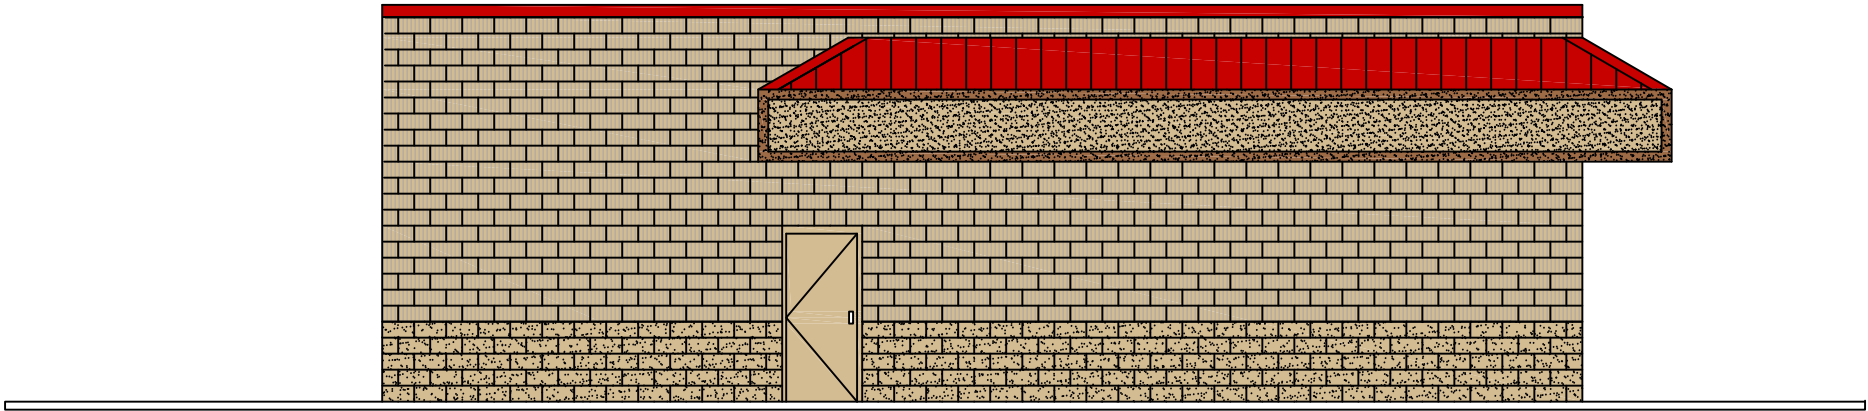

SOUTH STORE ELEVATION

SCALE: 1/8" = 1'-0"

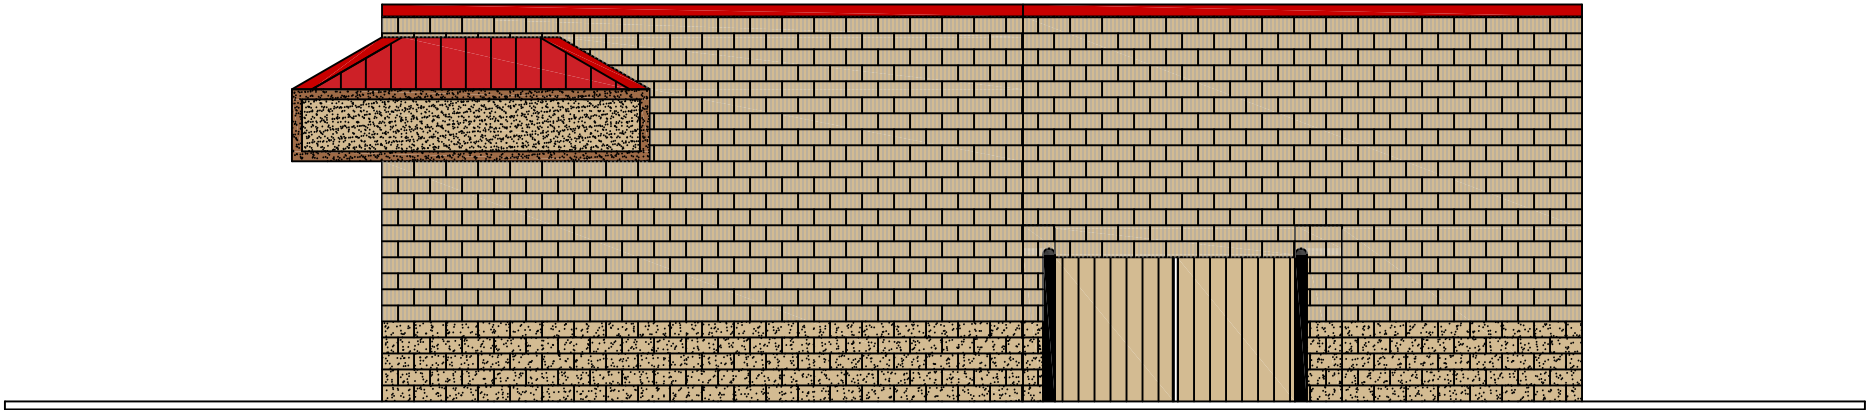

NORTH STORE ELEVATION

SCALE: 1/8" = 1'-0"



KWIK TRIP, Inc.
P.O. BOX 2107
1626 OAK STREET
LA CROSSE, WI 54602-2107
PH. (608) 781-8988
FAX (608) 781-8960


CONVENIENCE STORE SIGNAGE

CONVENIENCE STORE #527
SIGNAGE

1700 PEWAUKEE RD.
WAUKESHA, WI


#	DATE	DESCRIPTION
—	—	—
—	—	—
—	—	—
—	—	—
—	—	—

DRAWN BY	C.NUTINI
SCALE	MULTIPLE
PROJ. NO.	0001
DATE	2016-08-23
SHEET	CS2

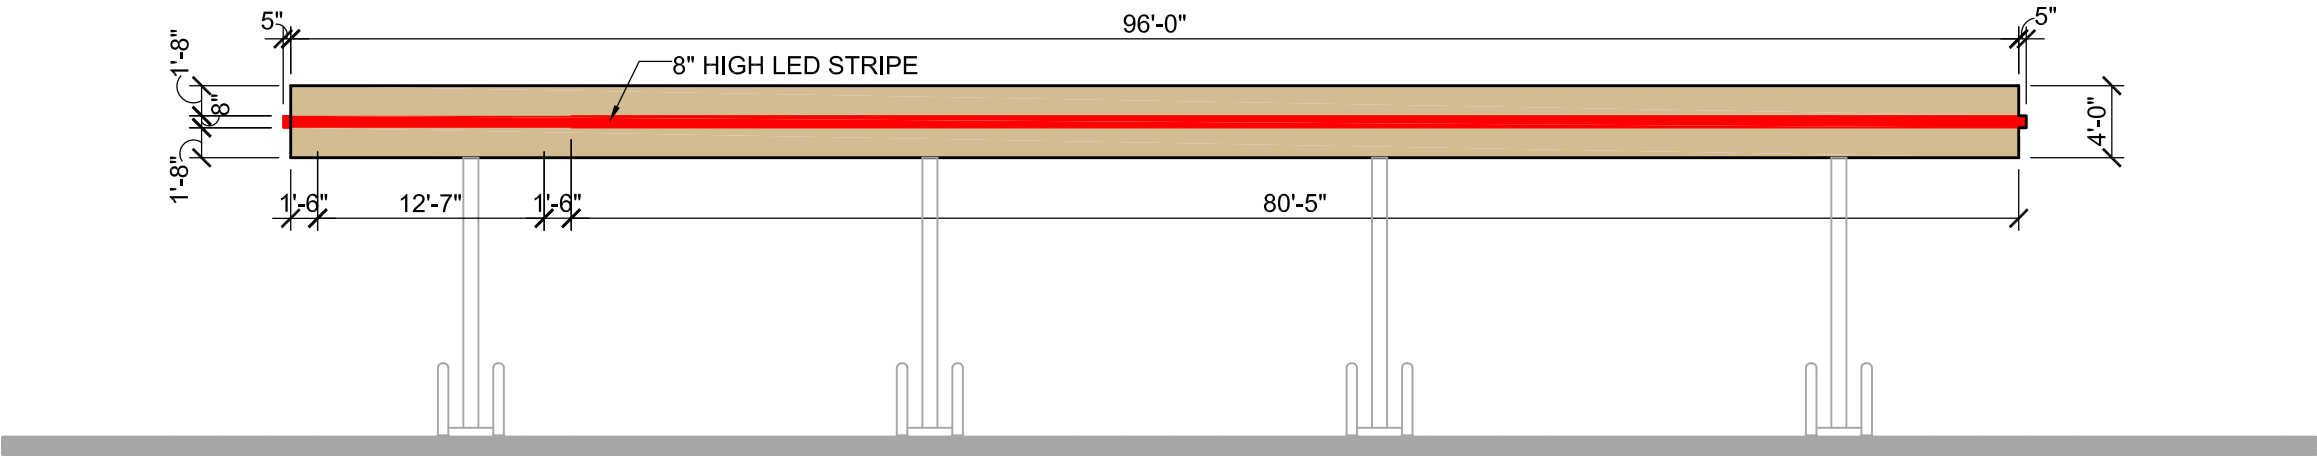

WEST CANOPY ELEVATION

SCALE: 3/32" = 1'-0"

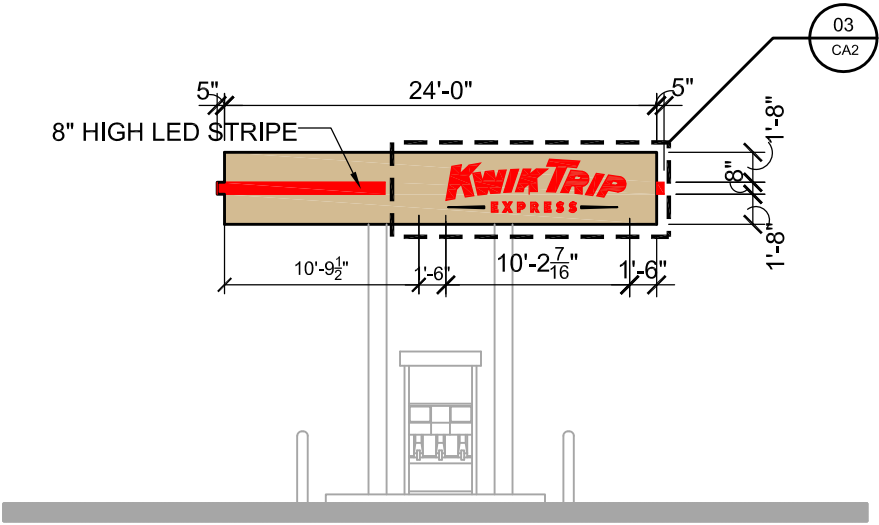

SOTUH CANOPY ELEVATION

SCALE: 3/32" = 1'-0"



LOGO DETAIL - SIGN #03

SCALE: 1/2" = 1'-0"

25.95 S.F.


22" HIGH LED LETTERS



KWIK TRIP, Inc.
P.O. BOX 2107
1626 OAK STREET
LA CROSSE, WI 54602-2107
PH. (608) 781-8988
FAX (608) 781-8960

CANOPY SIGNAGE	CONVENIENCE STORE #527	
	SIGNAGE	
1700 PEWAUKEE RD.		WAUKESHA, WI
#	DATE	DESCRIPTION
—	—	—
—	—	—
—	—	—
—	—	—
—	—	—
DRAWN BY		C.NUTINI
SCALE		MULTIPLE
PROJ. NO.		0001
DATE		2016-08-23
SHEET		CA2

SEE ATTACHMENT FROM LA CROSSE SIGN CO

 

SCALE: 3/4" = 1'-0"

SCALE: 3/4" = 1'-0"



KWIK TRIP, Inc.
P.O. BOX 2107
1626 OAK STREET
LA CROSSE, WI 54602-2107
PH. (608) 781-8988
FAX (608) 781-8960

1700 PEWAUKEE RD.
WAUKESHA, WI

[illegible]

DRAWN BY	C.NUTINI
SCALE	MULTIPLE
PROJ. NO.	0001
DATE	2016-08-23
SHEET	DS1

OS1

RETRO DOUBLE FACED PYLON

#527 WAUKESHA, WI

EXISTING



Approved by: _____ Date: _____ Landlord: _____ Date: _____

This artwork is copyrighted and may not be otherwise used without permission. It is the property of La Crosse Sign Co., Inc., and must be returned to them.



1450 Oak Forest Drive • Onalaska, WI 54650 • 608-781-1450
2242 Mustang Way • Madison, WI 53718 • 608-222-5353
2502 Melby Street • Eau Claire, WI 54703 • 715-835-6189

DESIGN	SALES	FILE	COLOR KEY
Drawing by: Danielle Hadley	Job Name: Kwik Trip	Revision Number:	1 Red #2283 Acrylic
Sign Type: Retro Pylon	Job Address: 1700 Pewaukee Rd Waukesha, WI 53188	Job File Location: S:\1 - Kwik Trip\Waukesha, WI 527 KTXKT Express 2016\	2 Day/Night Vinyl
Date Created: 8/19/2016	Salesperson: Cindy Bluske	Design\527 Waukesha Art 91598 40 x 100	3 Intense Blue (230-127)
Last Modified:	Job Number: 91598		4 NA 208080
Scale: 3/16"=1'			5 Black S/G
			6 Black (230-22)
			7 Cardinal Red (230-53)
			8 White Lexan
			9 Yellow (230-015)
			10 Red LED
			11 Green LED

*COLORS ON SKETCH ARE ONLY A REPRESENTATION. ACTUAL COLOR OF FINISHED PRODUCT MAY DIFFER