


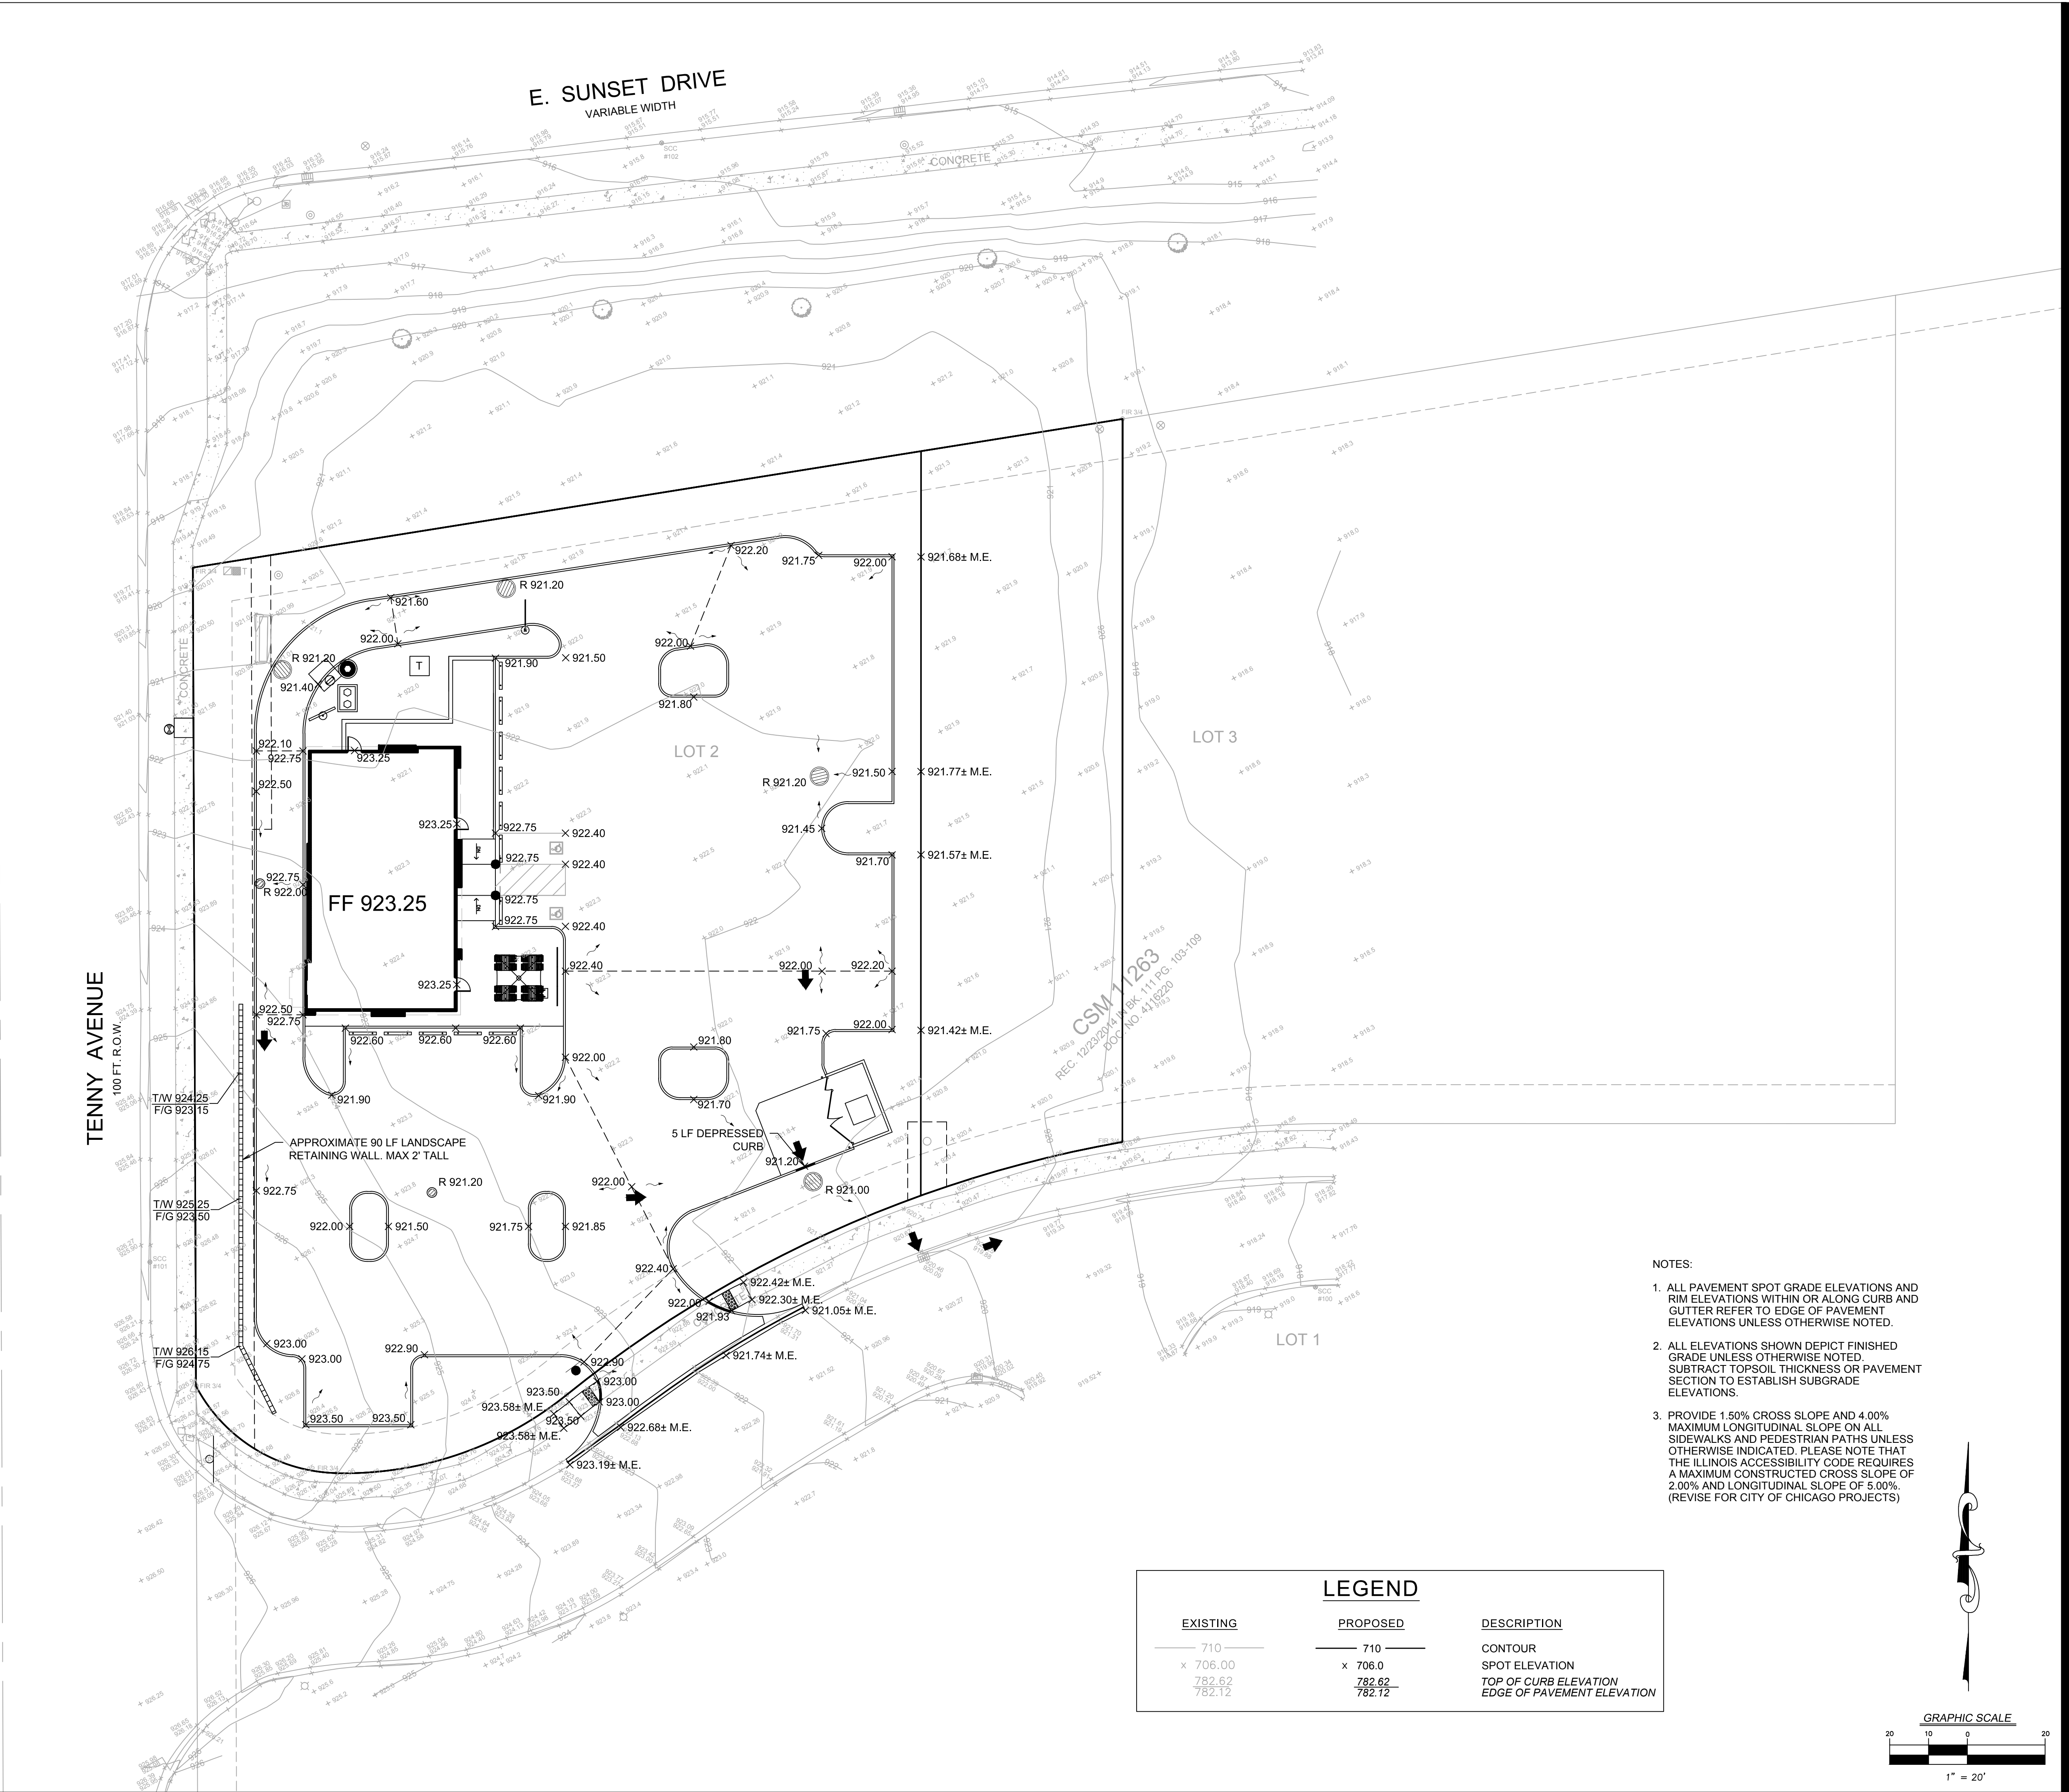

PANDA RESTAURANT GROUP INC.
1683 Walnut Grove Ave.
Rosemead, California
91770
Telephone: 626.799.9898
Facsimile: 626.372.8288

All ideas, designs, arrangement and plans indicated or represented by this drawing are the property of Panda Express Inc. and were created for use on this specific project. None of these ideas, designs, arrangements or plans may be used by or disclosed to any person, firm, or corporation without the written permission of Panda Express Inc.

REVISIONS:

ISSUE DATE:

PRELIMINARY PLAN	
COMMISSION REVIEW	10-05-16

DRAWN BY: BJD

PANDA PROJECT #: S8-17-D5072
ARCH PROJECT #: JCdT160128



V3 Companies
7325 James Avenue
Woodridge, IL 60517
630.724.9200 phone
630.724.9202 fax
www.v3co.com

PANDA EXPRESS
WARM & WELCOME V2
SUNSET DR. & TENNY AVE.
WAUKESHA, WI 53189

PRELIMINARY
GRADING PLAN
C2.0

WARM & WELCOME V2