


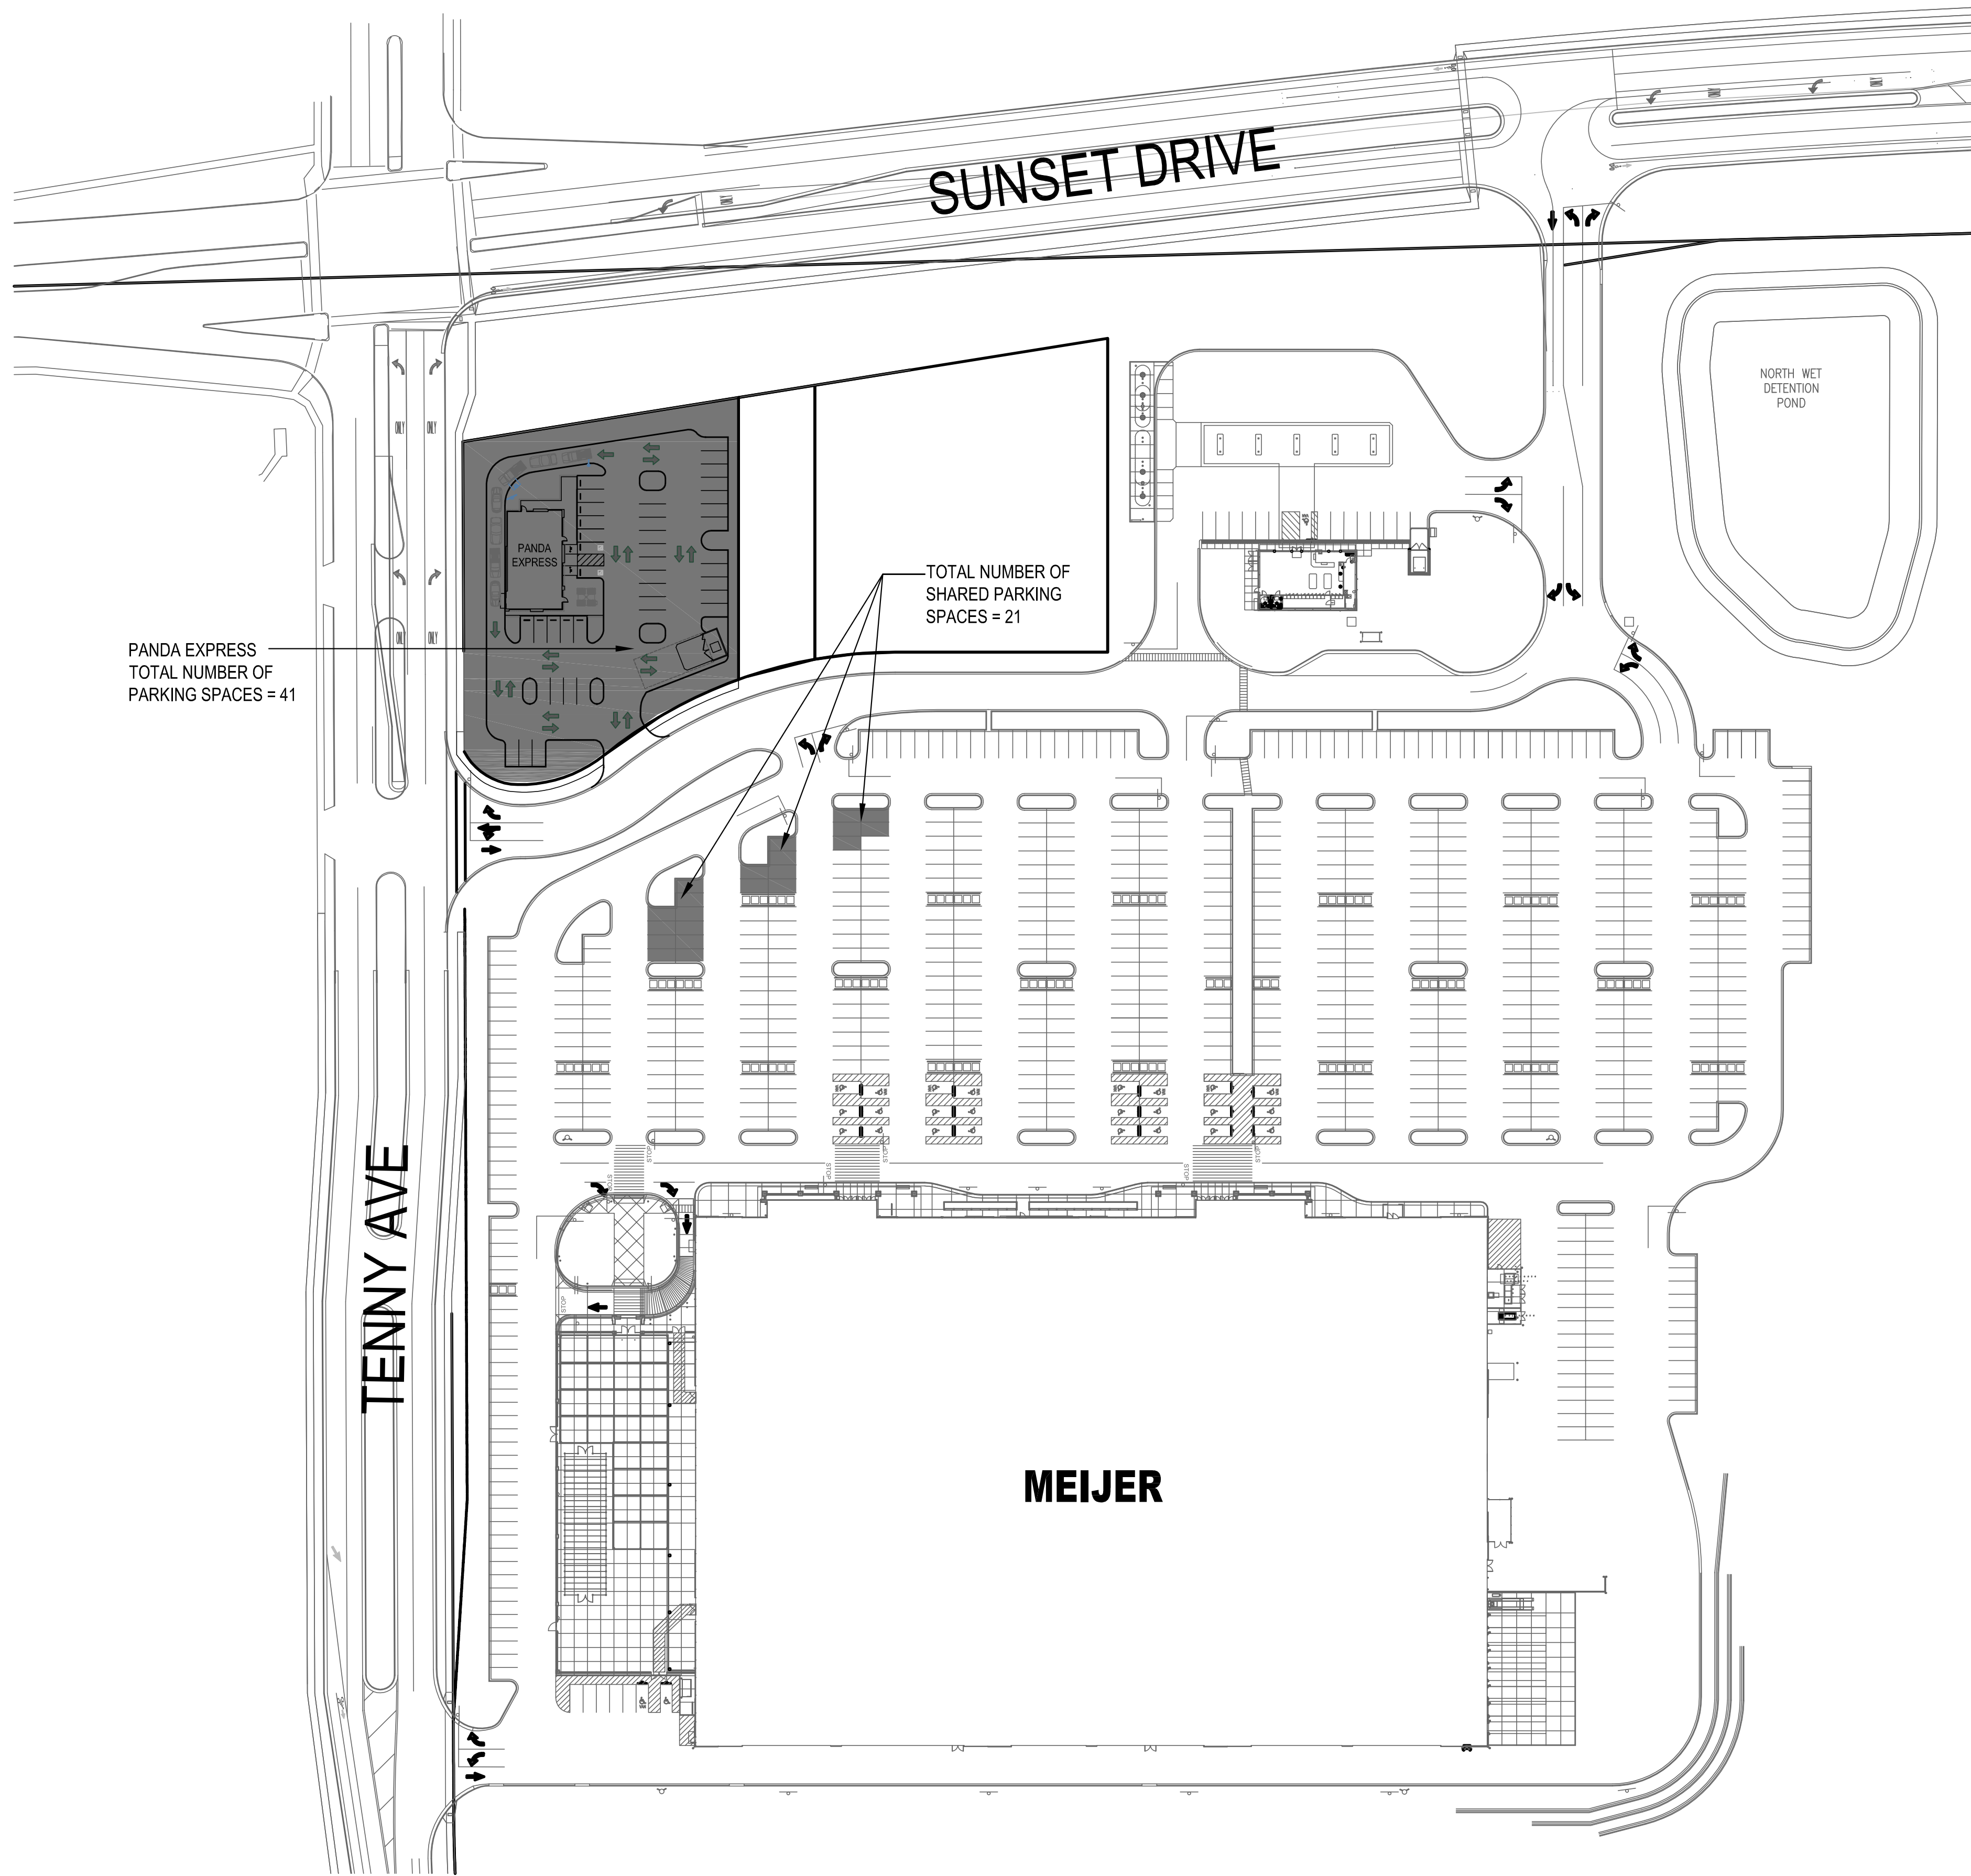

PANDA RESTAURANT GROUP INC.
1683 Walnut Grove Ave.
Rosemead, California
91770
Telephone: 626.799.9898
Facsimile: 626.372.8288


All ideas, designs, arrangement and plans indicated or represented by this drawing are the property of Panda Express Inc. and were created for use on this specific project. None of these ideas, designs, arrangements or plans may be used by or disclosed to any person, firm, or corporation without the written permission of Panda Express Inc.

REVISIONS:		

ISSUE DATE:		
PRELIMINARY PLAN	10-05-16	
COMMISSION REVIEW		

DRAWN BY: VM

PANDA PROJECT #: S8-17-D5072
ARCH PROJECT #: JCDT160128

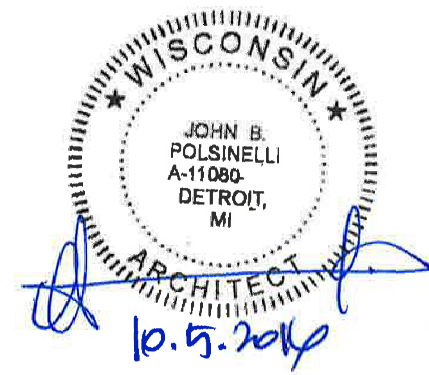

PANDA EXPRESS
WARM & WELCOME V2
SUNSET DR. & TENNY AVE.
WAUKESHA, WI 53189

A-101

SHARED PARKING
SITE PLAN