



PANDA RESTAURANT GROUP INC.

1683 Walnut Grove Ave.

Rosemead, Ca
01770

3170
Telephone: 626 799 9898

Facsimile: 626.372.8288

All ideas, designs, arrangement and plans indicated or represented by this drawing are the property of Panda Express Inc. and were created for use on this specific project. None of these ideas, designs, arrangements or plans may be used by or disclosed to any person, firm, or corporation without the written permission of Panda Express Inc.


REVISIONS:

[illegible]

DRAWN BY: VM

PANDA PROJECT #: S8-17-D5072

ARCH PROJECT #: JCDT160128

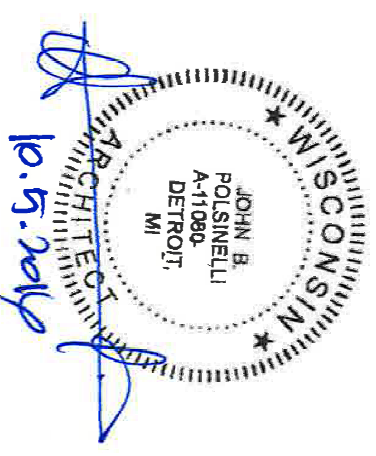


PANDA EXPRESS

WARM & WELCOME V2
SUNSET DR. & TENNY AVE.
WAUKESHA, WI 53189

A-102

FLOOR PLAN

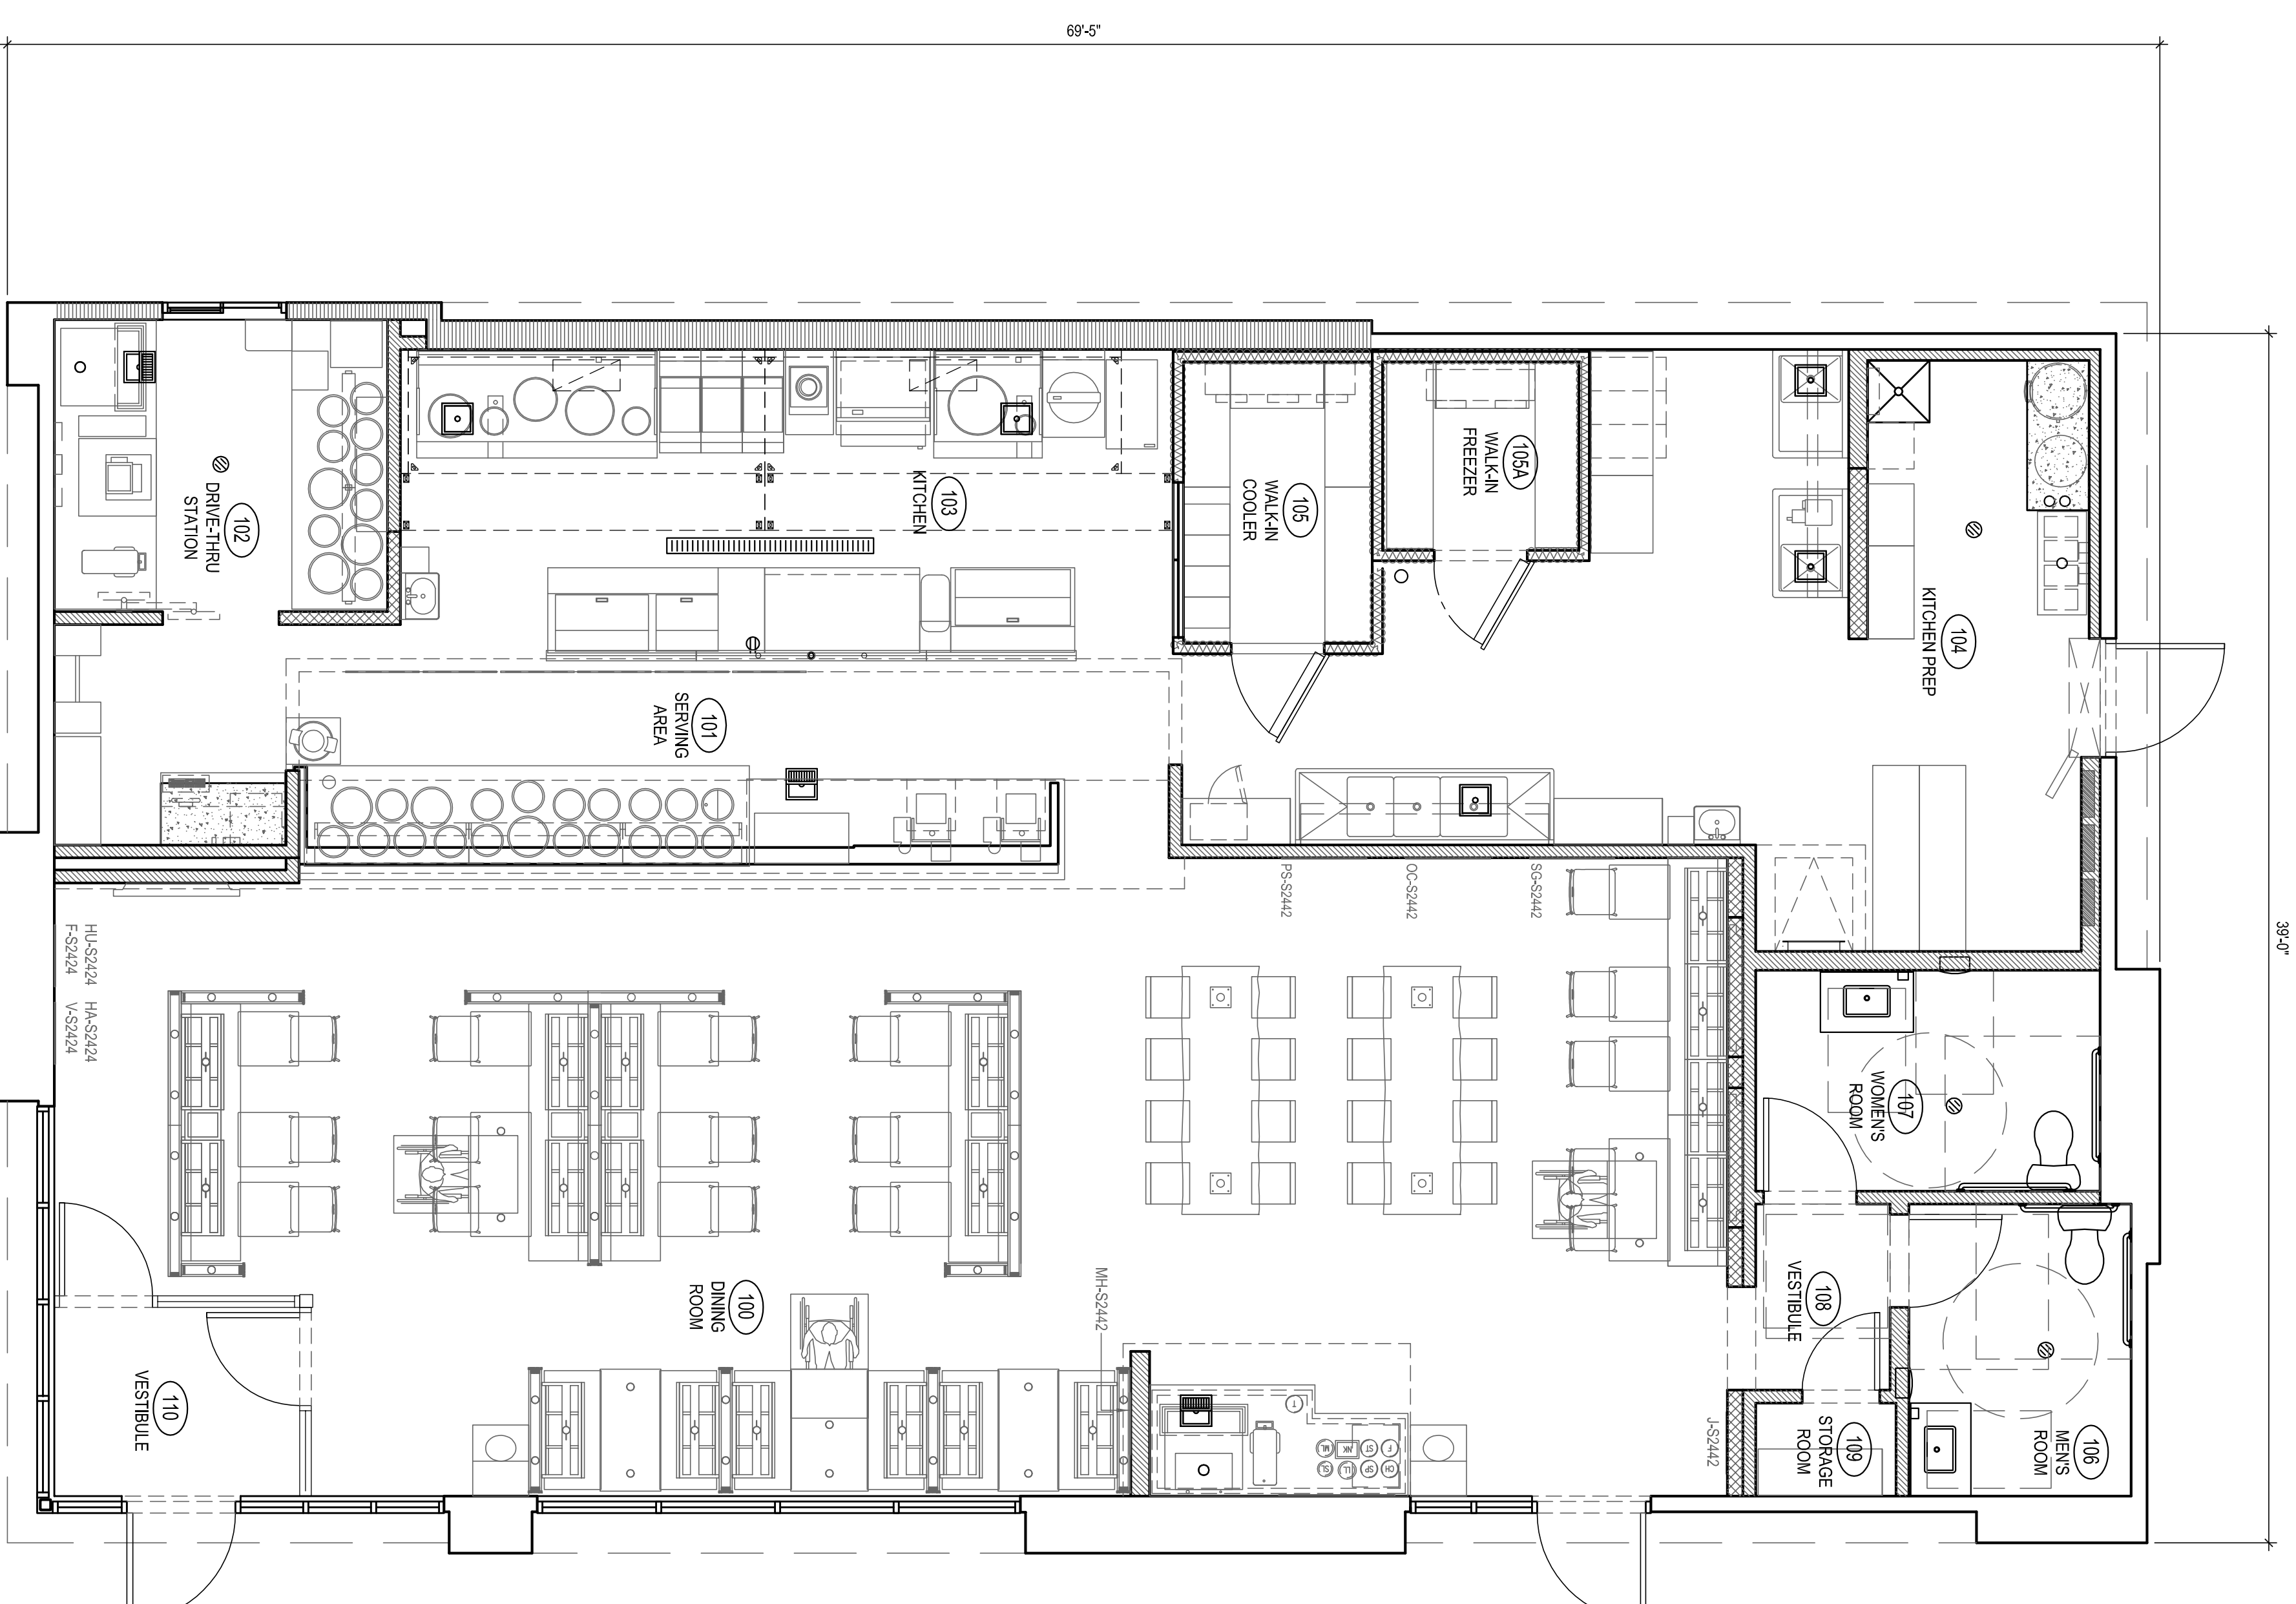

FLOOR PLAN 1

Scale= 1/4" = 1'-0" A-102