



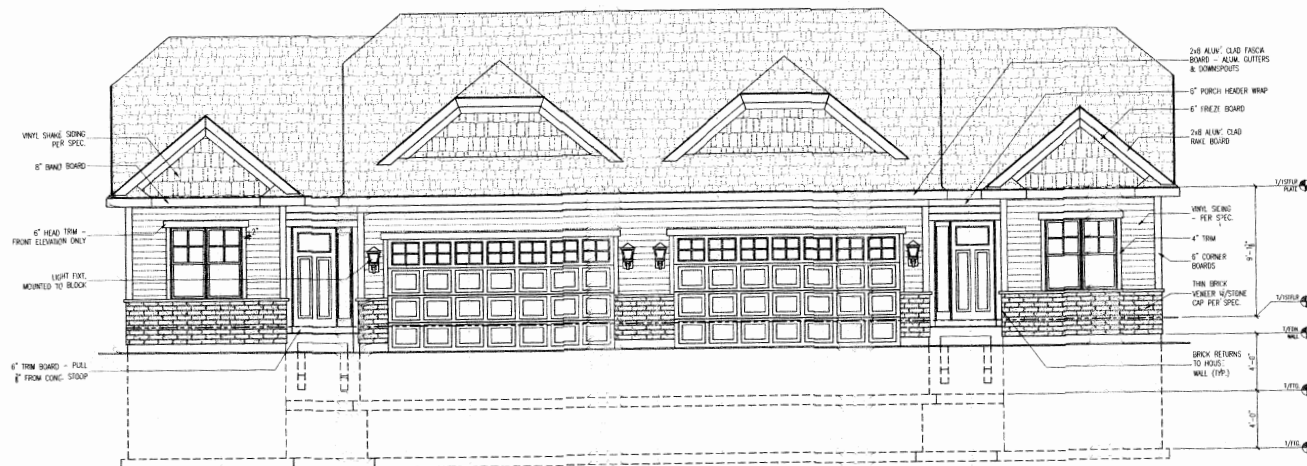

TIMBER RIDGE DUPLEX
FRONT ELEVATION
 SCALE: 1/4" = 1'-0"

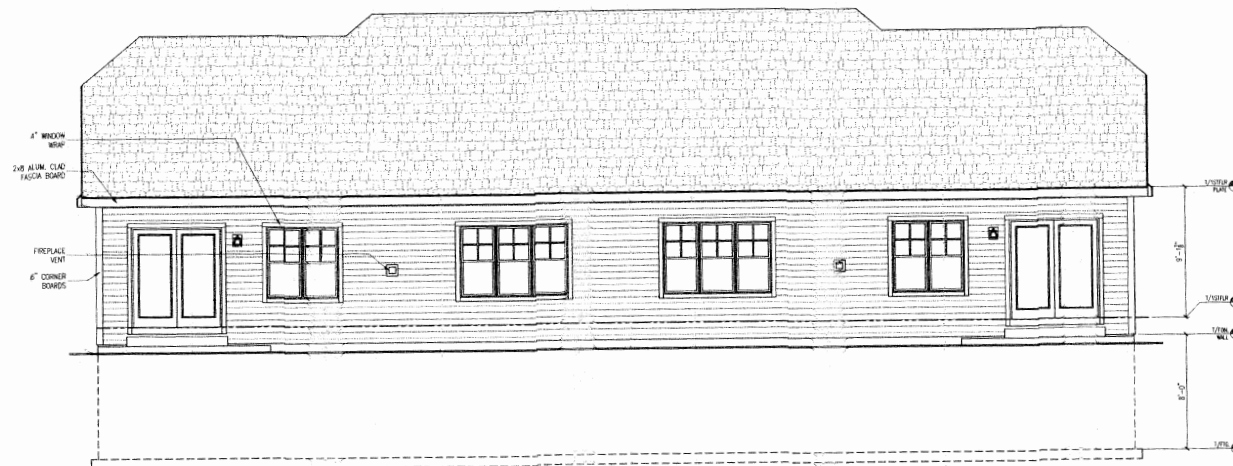

TIMBER RIDGE DUPLEX
REAR ELEVATION
 SCALE: 1/4" = 1'-0"

LAKE COUNTRY
 DESIGN STUDIO, LLC

N51W35B31 HILLCREST COURT
 OCONOMOWOC, WI 53066
 PH620.723.7005

WWW.LCDDDESIGN.COM

DREC, LLC.

N51 W17154 SHAGBARK RD.
 MENOMONEE FALLS, WI
 PH----

PROJECT
 INFORMATION

TIMBER RIDGE
 DUPLEX

8			
7			
6			
5			
4			
3			
2			
1			
NO.	DATE:	DESCRIPTION:	BY:
	DRAWN BY:	DATE:	
	ARM	6.16	

SHEET TITLE

FRONT & REAR
 EXTERIOR
 ELEVATIONS

PROJECT TITLE

SHEET NUMBER

A1

SHT 2 OF 8

© 2016 DREC, LLC.

SHT 3 OF 8