


40 x 30
Detached Garage


Faith Baptist Church
3250 Summit Ave
Waukeesa 53188

RECEIVED

OCT 21 2016

CITY PLAN COMMISSION

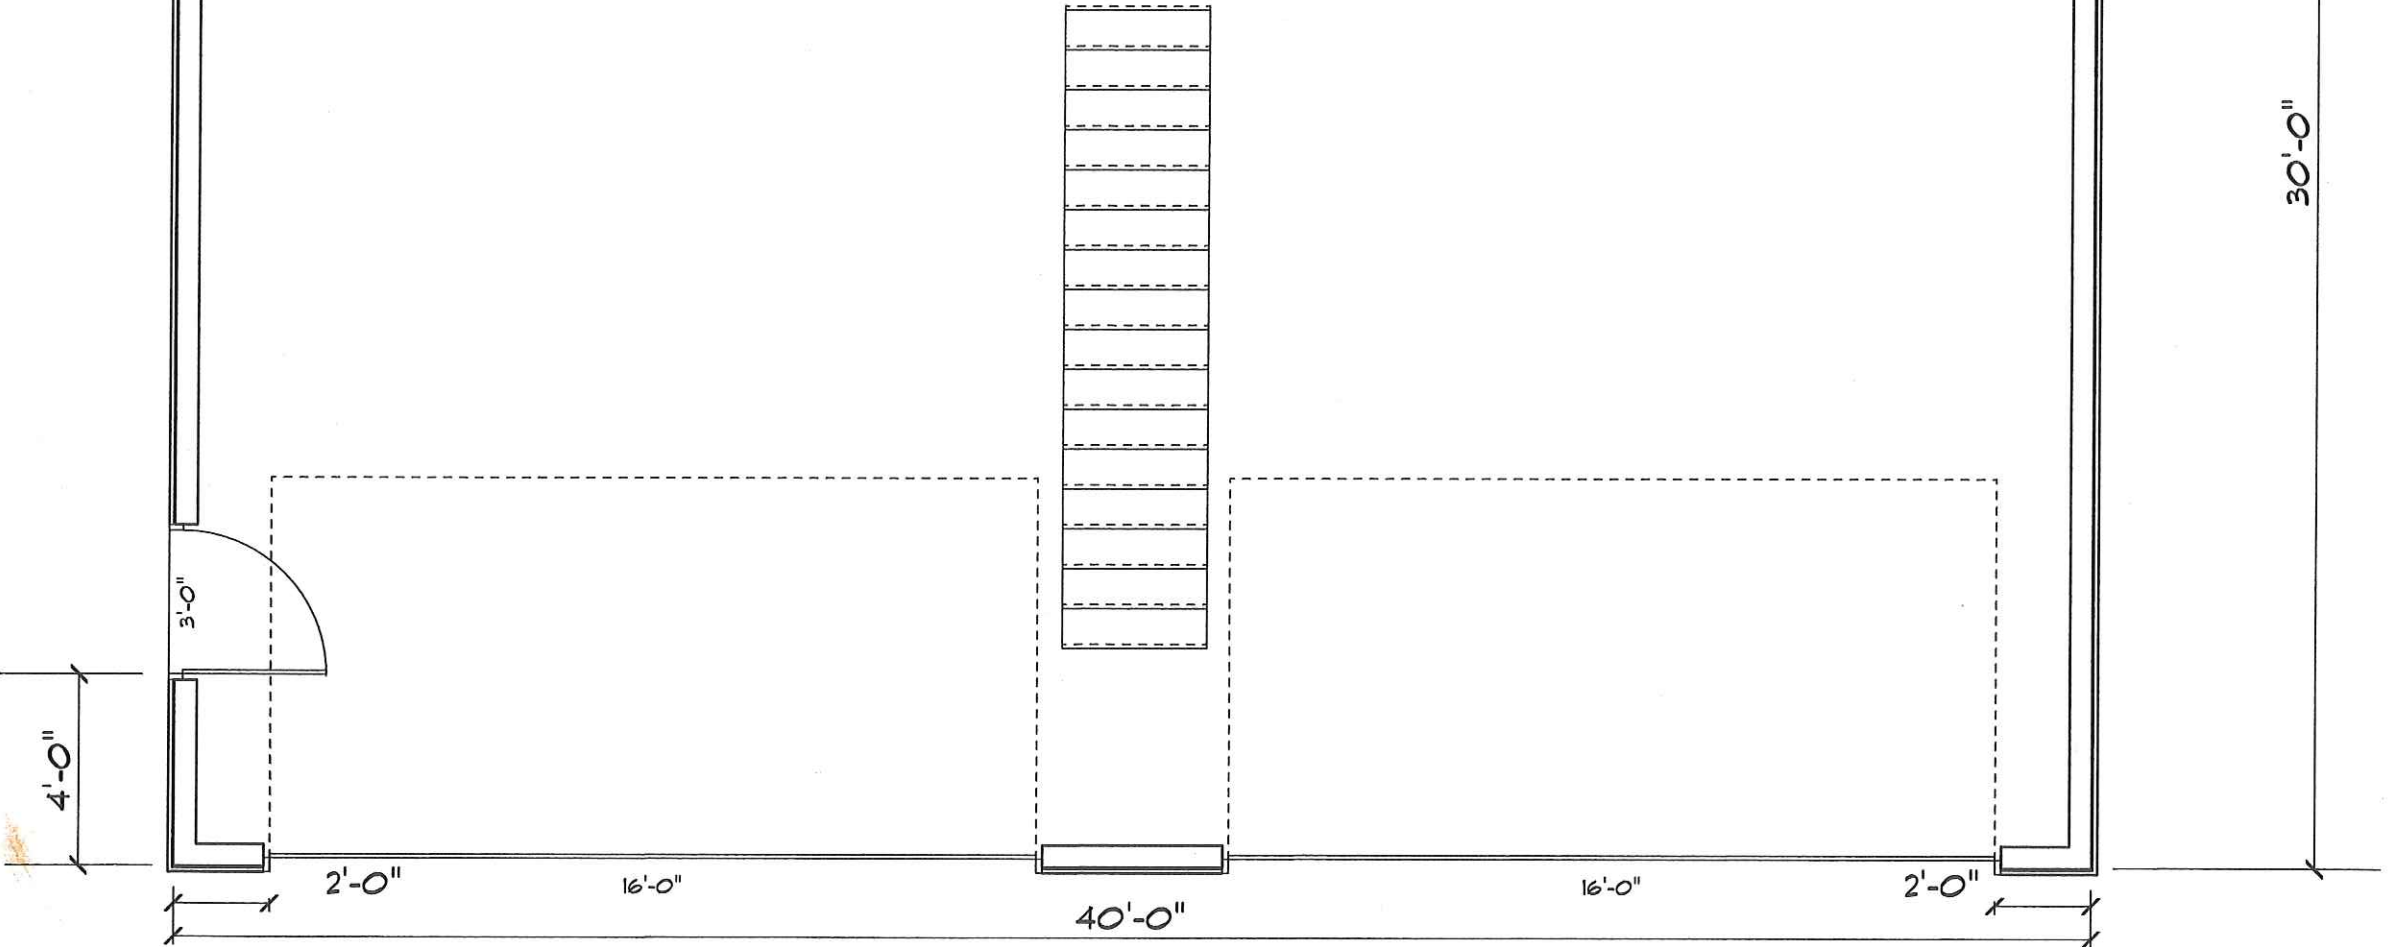

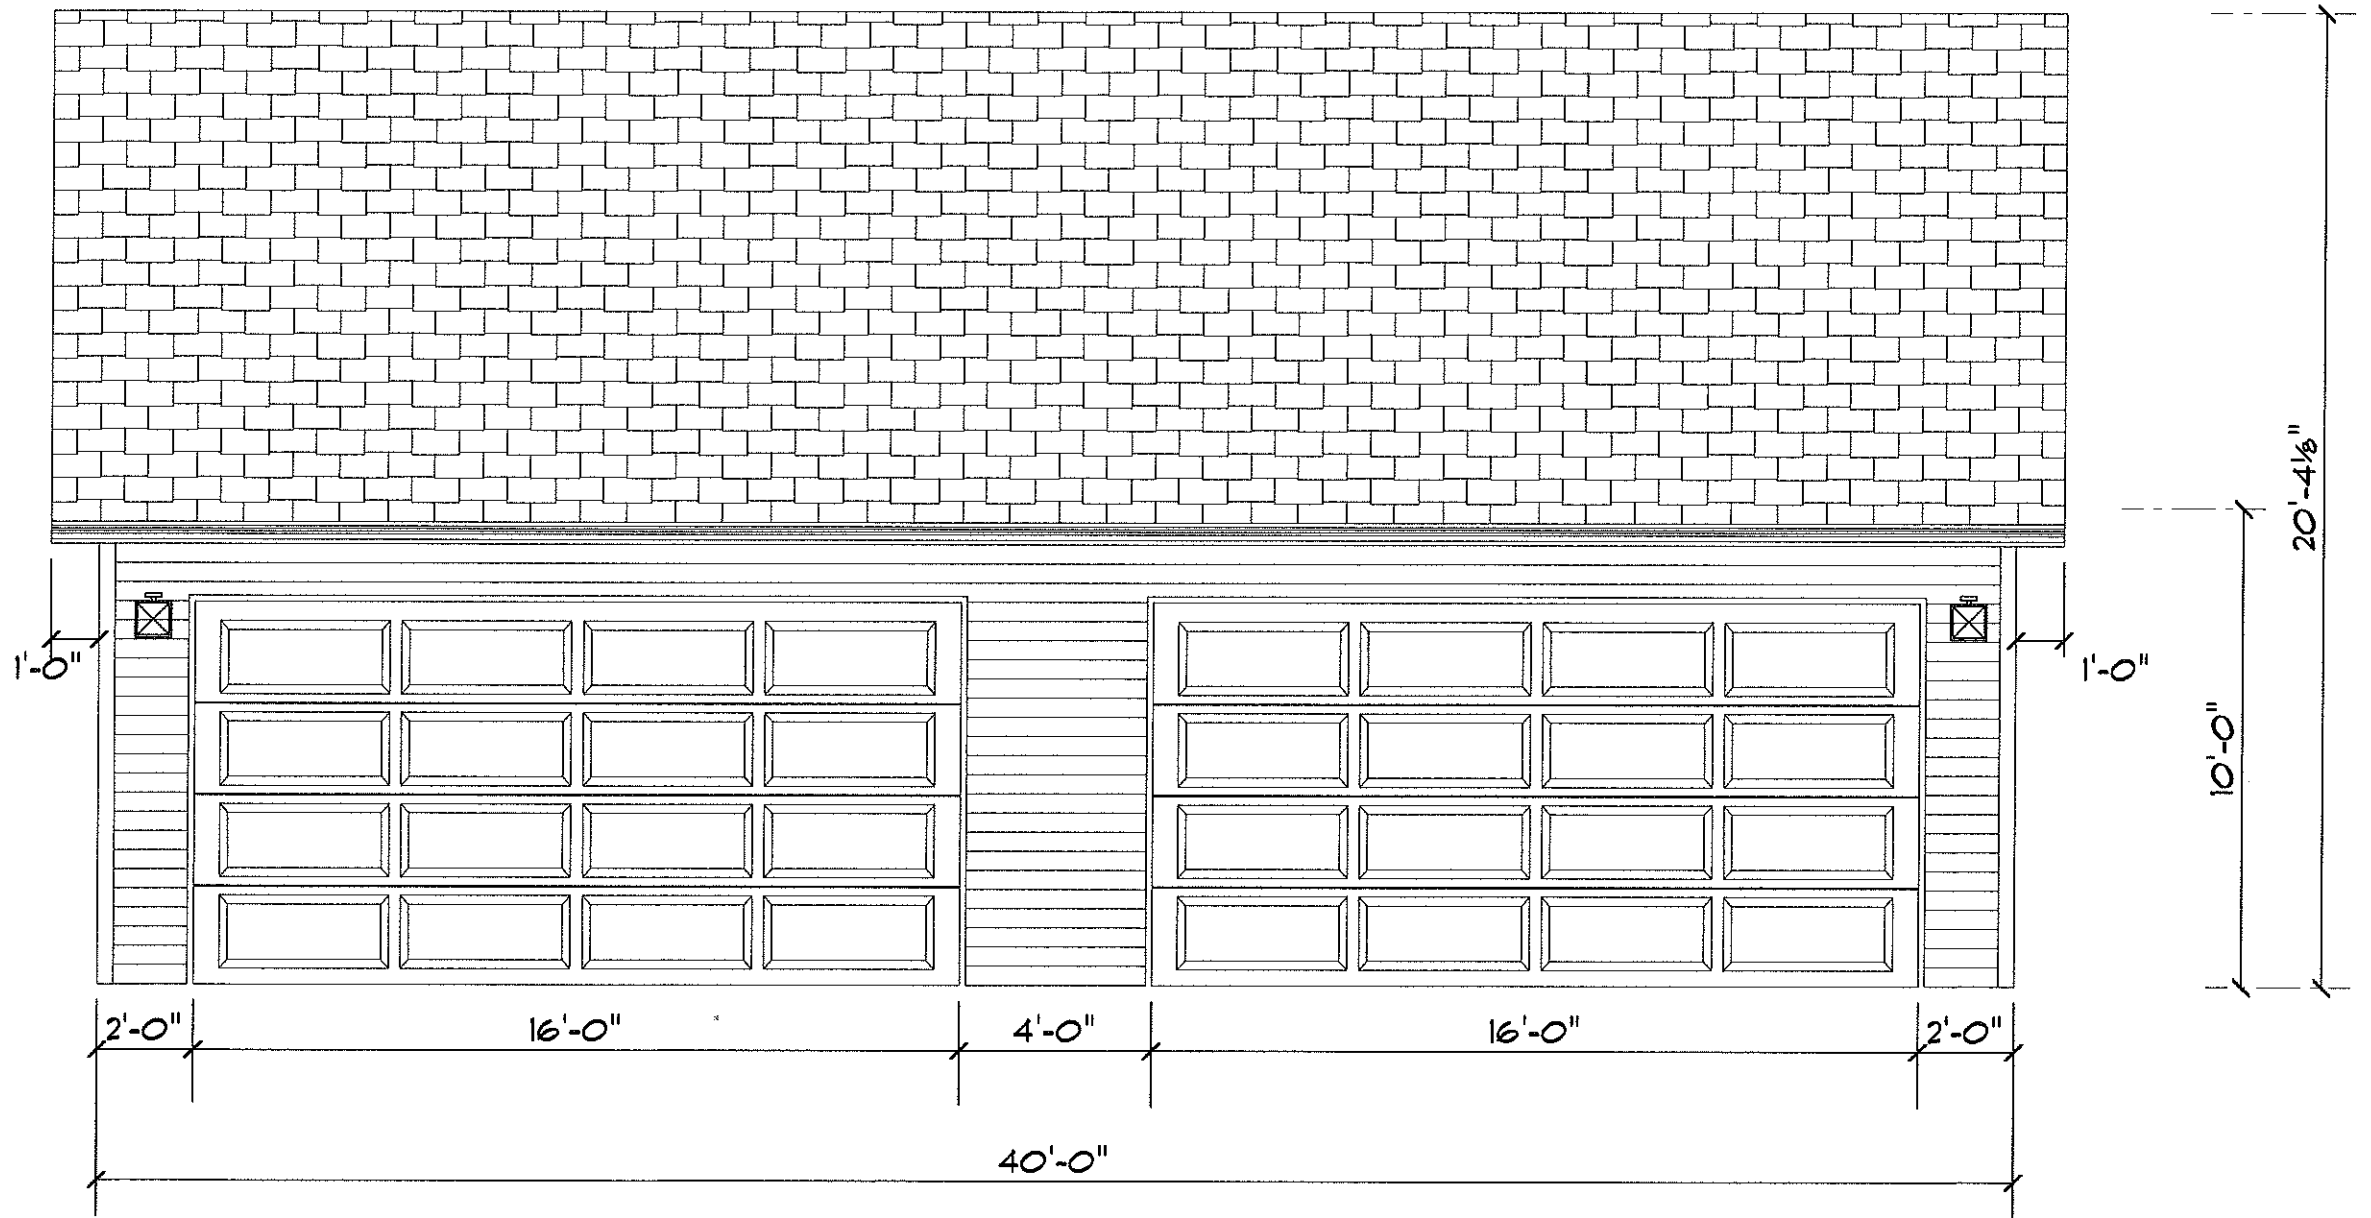

FRONT ELEVATION
SCALE: 1/4" = 1'-0"

(2) 16 x 9
Overhead Doors -
Almond
w/ Stockton Windows

Double 5"
Vinyl Siding -
Pebblestone Clay

Dimensional Shingles -
Barkwood


Vinyl Corners -
Almond

Aluminum
Soffit/Fascia &
Door Jamb Trim -
Royal Brown




LEFT ELEVATION

SCALE: 1/4" = 1'-0"

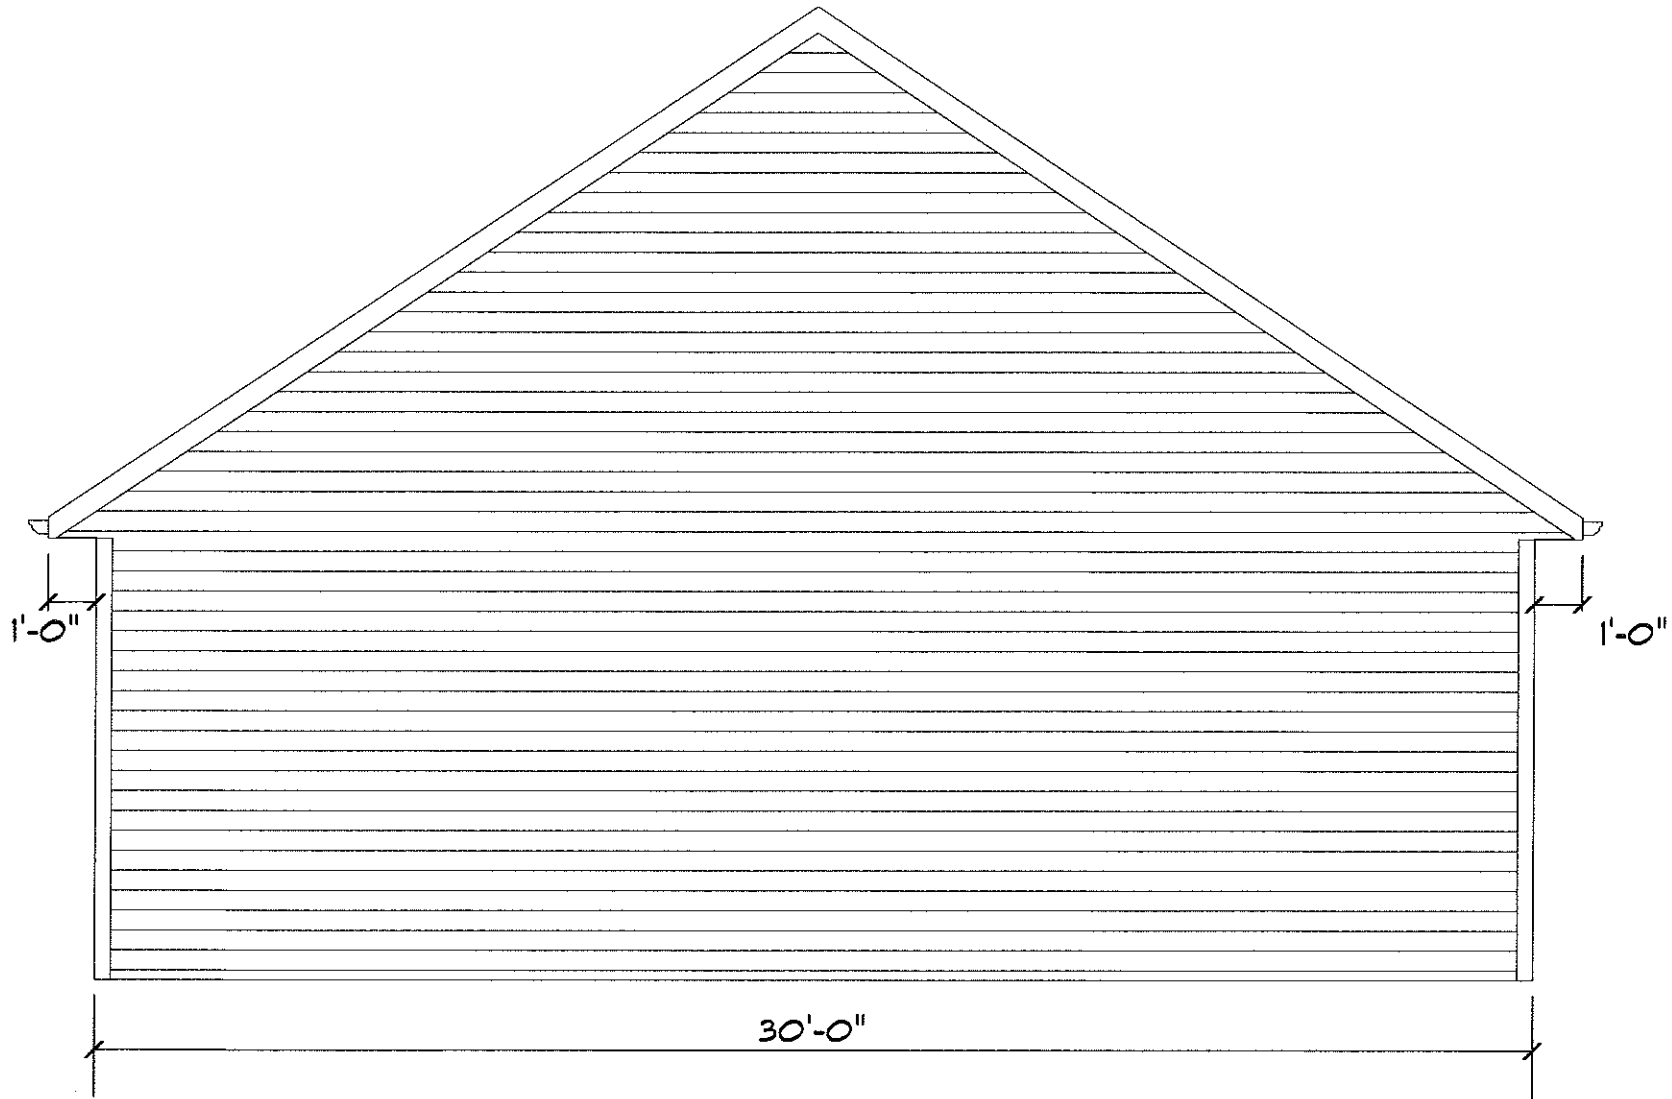

RIGHT ELEVATION

SCALE: 1/4" = 1'-0"

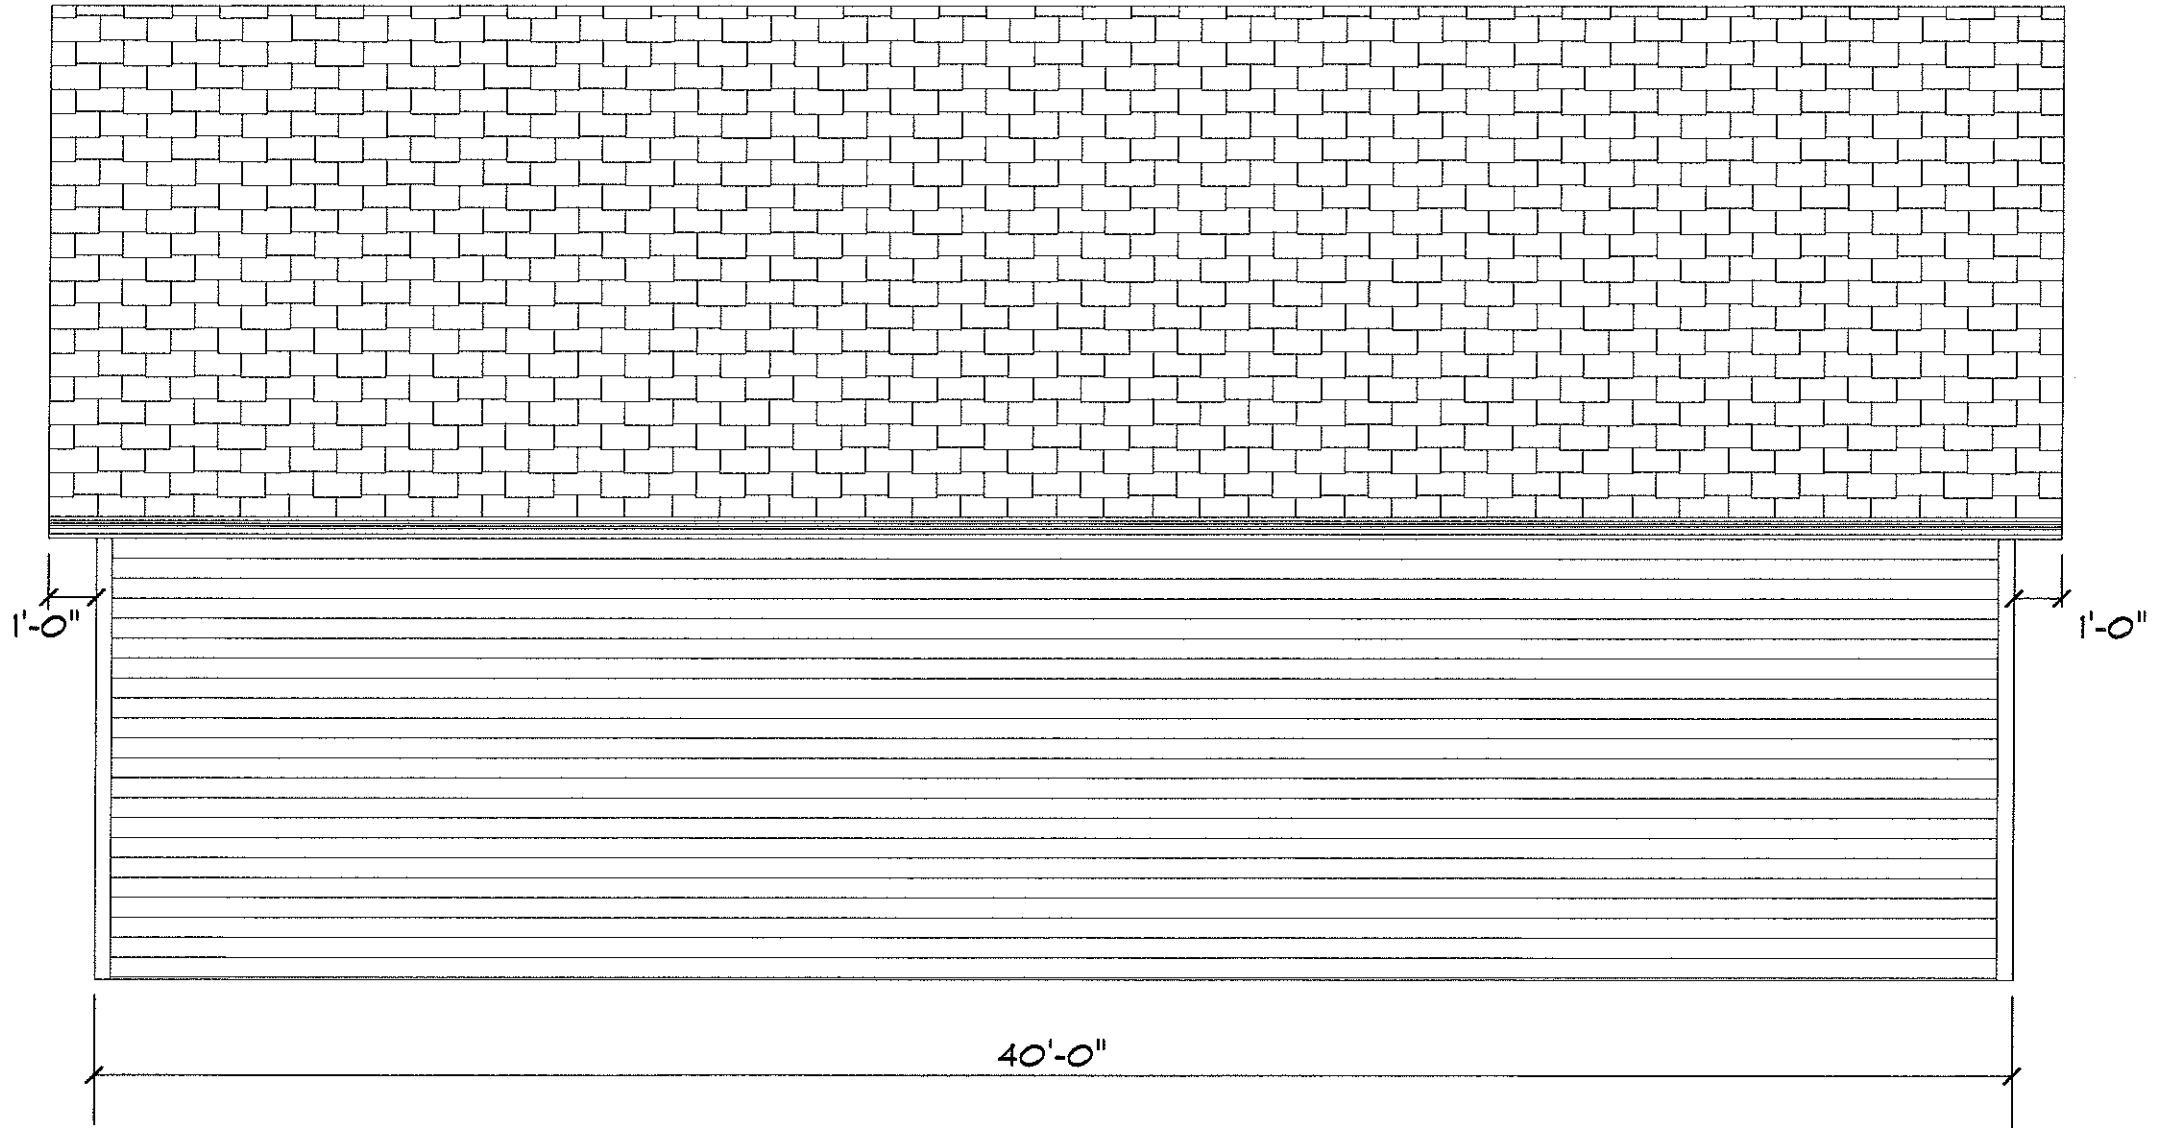

REAR ELEVATION

SCALE: 1/4" = 1'-0"