

PROJECT
INFORMATION

TIMBER RIDGE
DUPLEX
.....
.....
.....

NO.	DATE	DESCRIPTION	BY
1			
2			
3			
4			
5			
6			
7			
8			
DRAWN BY: DATE: 5.18			


SHEET TITLE

FRONT & REAR
EXTERIOR
ELEVATIONS


PROJECT TITLE

SHEET NUMBER

A1

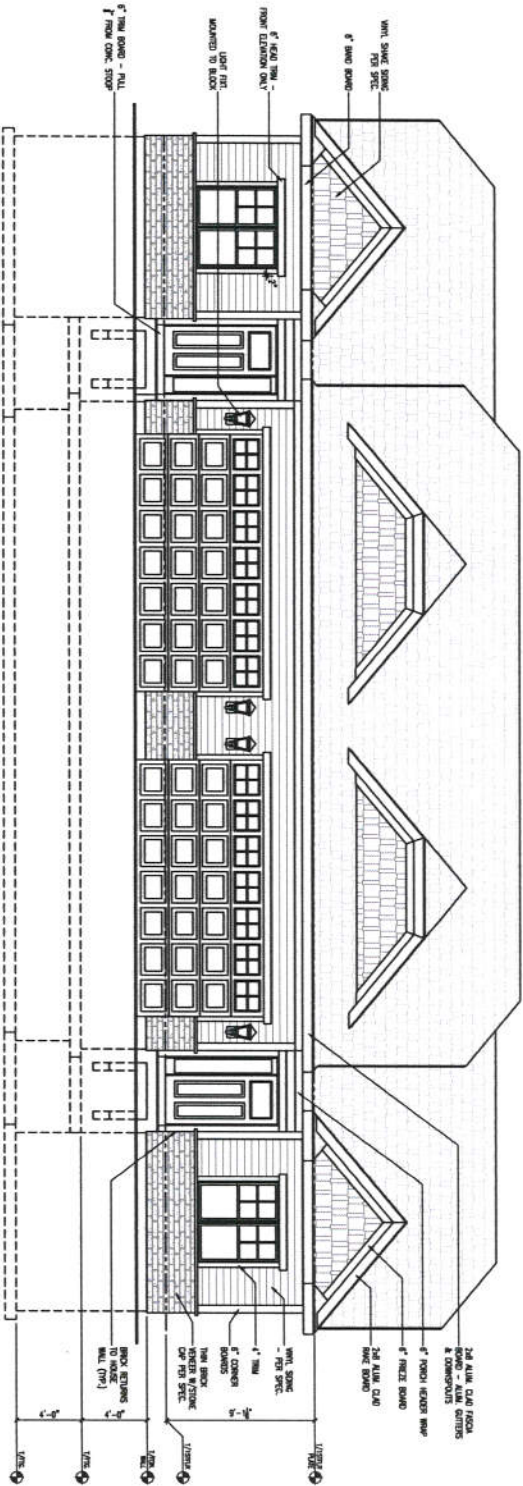

TIMBER RIDGE DUPLEX
FRONT ELEVATION
SCALE: 1/4" = 1'-0"

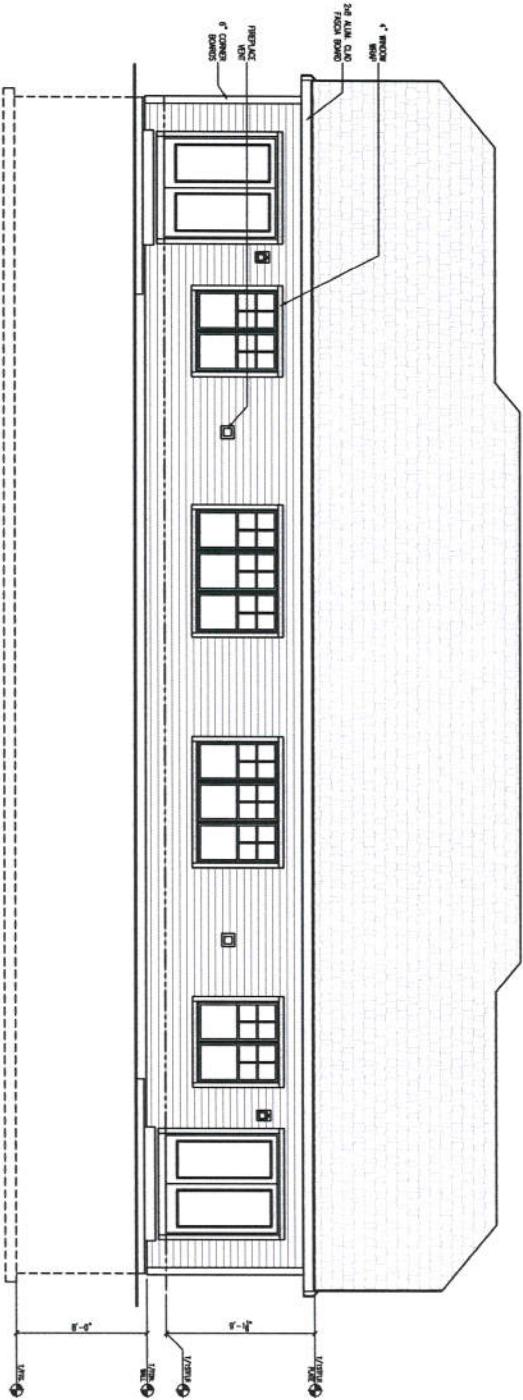

TIMBER RIDGE DUPLEX
REAR ELEVATION
SCALE: 1/4" = 1'-0"

