

CITY OF WAUKESHA, WISCONSIN

201 DELAFIELD STREET * ROOM 200 * WAUKESHA, WI 53188 * PH: (262)524-3750 * FAX: (262)524-3751

PERMIT NUMBER

PERMANENT SIGN PERMIT APPLICATION

ONE APPLICATION PER SIGN

SITE ADDRESS : 2120 East moreland BlvdTotal Number of signs applying for today: 1 Value of Sign(s) \$ 2000.00FEE: \$40 min. or \$1 per sq. ft. Required in full at time of submittal. **FEE IS NON-REFUNDABLE.**Location of THIS sign: 2120 East moreland Blvd

Office Use Only

☐ PICTURE/Drawing/Site Plan☐ FEE☐ ELECTRICAL PERMIT

Paid: _____ Initials: _____

Permit copy will be mailed to this address

Business Name: Jackson HewittSign Contractor: Bauer Sign & LightingOwner Name: Doug KoehlerAddress: 2500 S. 170th StreetBusiness Phone: 262-524-3750City/State/Zip: New Berlin WI 53151For questions call: ☐ Business ☒ Sign ContractorPhone: 262-784-0500

IF THIS IS AREA IS LEFT EMPTY, PERMIT WILL NOT BE MAILED.

(MANDATORY FIELD; application will be returned if left blank.)You must submit an electrical permit signed by a licensed electrician with all illuminated sign permit applications.
HAS THIS BEEN DONE? ☐ YES, Permit No. BL- _____ ☐ NO ☐ NOT APPLICABLE**ATTACH A COLOR PHOTO, DRAWING, AND/OR SITE PLAN.** Show dimensions to scale, colors, and location of sign.

CHECK ONE:

☒ New Sign ☐ Existing Sign ☐ Face Change Only

TYPE OF SIGN (Circle all that apply):

☒ Wall ☐ Door ☐ Projecting ☐ Window ☐ Roof ☐ Billboard
☐ Flat ☐ Awning ☐ Freestanding ☐ Yard ☐ Double FaceHorizontal Width of Sign 12' - 6 1/8" Vertical dimension of Sign 2' TOTAL Square Footage: 27.75 sq. ft.

If Sign is detached or projecting, please supply: Total Height _____ Clearance: _____ Setback: _____

Premise Data: Street Frontage: _____ Building or Tenant Space Width: ☒ Other Street Frontage: _____**PLEASE LIST ALL EXISTING SIGNAGE ON THE BACK OF THIS SHEET.**

By my signature, I state and agree, that I have carefully examined the completed application and do hereby certify that all information herein is true and correct, and I further certify that any and all work performed shall be done in accordance with the Ordinances of the City of Waukesha, and the Laws of the State of Wisconsin pertaining to the work described herein

Legal Signature: [Signature]Print Name: Angela DlugiDate: 11/14/10

OFFICE USE ONLY

Zoning District: _____ Gross sign area for premises: _____ Area used by other signs: _____

☐ Approved Conditions (if any):☐ Must submit electrical permit within 30 days of meeting or permit shall be voided.☐ Denied Does not conform to:☐ Height☐ Architecturally compatible☐ Not to face R-district☐ Clearance☐ Area☐ Corner Vision☐ Projection☐ Avoid needless elaboration☐ Consolidation of signs☐ Distracting sign☐ Setback☐ Other


Authorized Signature: _____

Date of Review: _____

INCOMPLETE APPLICATIONS MAY NOT BE PROCESSED.Review Board meets the 3rd Monday of the month at 8:15 am. DEADLINE IS THE MONDAY BEFORE THE MEETING.


24" INTERNALLY ILLUMINATED CHANNEL LETTERS ON RACEWAY

Jackson Hewitt
TAX SERVICE

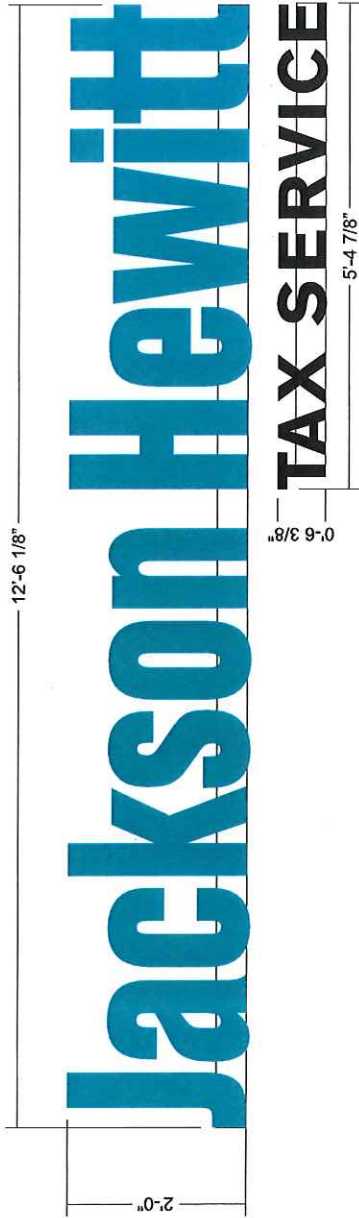

L.E.D. RACEWAY MOUNTING DETAIL (EXTERIOR)

- A. .040" X 3" ALUMINUM RETURNS
"JACKSON HEWITT" - PREFINISHED CUSTOM
COLOR TO MATCH 3630-57 OLYMPIC BLUE EXACTLY
- B. "JACKSON HEWITT" - 1" PREFINISHED BLUE TRIM CAP
TO MATCH 3630-57 OLYMPIC BLUE EXACTLY
- C. .050" ALUMINUM BACKS - INTERIOR
TO BE PAINTED WHITE
- D. .125" BAYER CUSTOM BLUE LD POLYCARBONATE
TO MATCH 3630-57 OLYMPIC BLUE EXACTLY
- E. WHITE GE TETRA MAX LEDs - 7100K
- F. 1/2" SEALTITE CONDUIT RUNNING TO
SECONDARY CONNECTION
* NOTE: GENERAL CONTRACTOR TO HAVE
PRIMARY CONNECTION HOOKED UP
- G. 3/8" THREADED RODS WITH 2" X 4" WOOD
BLOCKING AS REQUIRED TO MOUNT
RACEWAY TO WALL
- H. 2" X 9" X 3/16" ALUMINUM MOUNTING
BRACKETS AS REQ'D - CENTER TO CENTER
DIMENSIONS NOT TO EXCEED 6'-0" OF
UNBRACED LENGTHS
- I. POWER CABLE STARTING
FROM POWER SUPPLY THEN LETTER
TO LETTER
- J. STANDARD POWER SUPPLY HOUSED
IN A 4" X 5" RACEWAY
PAINTED TO MATCH BUILDING (TBD)
- K. PLASTIC MOUNTING CLIPS AS REQ'D
- L. 1/4" WEEP HOLES AS REQUIRED
- M. SILICONE BEAD AROUND THE INSIDE
OF RETURN AND BACK TO SEAL FROM
WATER LEAKAGE
- N. "TAX SERVICE" - .118" WHITE LD POLYCARBONATE
W/ PERFORATED 3M 3635-222 BLACK VINYL COPY
- O. WHITE GE TETRA minimax LEDs - 7100K
- P. "TAX SERVICE" - 1" PREFINISHED BLACK JEWELITE
- Q. "TAX SERVICE" - .040" X 3" ALUMINUM RETURNS
- PREFINISHED GLOSS BLACK

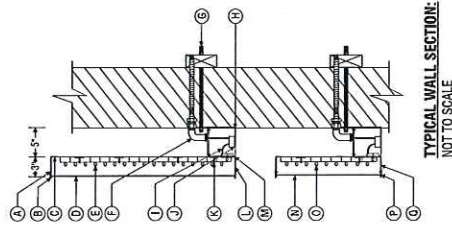

TYPICAL WALL SECTION:
NOT TO SCALE

***PROPOSED SIGNAGE CONTINGENT UPON SURVEY & MUNICIPAL REQUIREMENTS**

THIS IS AN ORIGINAL, UNREPRODUCED DOCUMENT.
IT IS THE PROPERTY OF JACKSON HEWITT TAX SERVICE, INC.
AND IS NOT TO BE REPRODUCED OR TRANSMITTED IN ANY FORM OR BY ANY MEANS, ELECTRONIC OR MECHANICAL, WITHOUT
THE WRITTEN PERMISSION OF JACKSON HEWITT TAX SERVICE, INC.



CLIENT: JACKSON HEWITT
LOCATION: WAUKESHA, WI
DRAWN BY: ZM

SCALE: 3/4" = 1'-0"
DATE: 09.19.16
DWG. NO.: WAUKESHA, WI

FRONT ELEVATION WITH PROPOSED SIGNAGE

Jackson Hewitt
TAX SERVICE



EXISTING



PROPOSED

***PROPOSED SIGNAGE CONTINGENT UPON SURVEY & MUNICIPAL REQUIREMENTS**

 ENTERA Your total branding solution		 Underwriters Laboratories Inc. UNITED	THIS IS AN ORIGINAL, UNPUBLISHED DRAWING. IT IS THE PROPERTY OF ENTERA. IT IS TO BE USED FOR THE PROJECT AND LOCATION SPECIFICALLY IDENTIFIED HEREON. IT IS NOT TO BE REPRODUCED, COPIED, OR TRANSMITTED IN ANY FORM OR BY ANY MEANS, ELECTRONIC OR MECHANICAL, INCLUDING PHOTOCOPYING, RECORDING, OR BY ANY INFORMATION STORAGE AND RETRIEVAL SYSTEM, WITHOUT THE WRITTEN PERMISSION OF ENTERA. VIOLATION OF THESE TERMS MAY RESULT IN LEGAL ACTION.	CLIENT: JACKSON HEWITT LOCATION: WAUKESHA, WI DRAWN BY: ZM	SCALE: 1/8" = 1'-0" DATE: 09.19.16 DWG. NO.: WAUKESHA, WI
---	--	---	--	--	---