

## CITY OF WAUKESHA, WISCONSIN

201 DELAFIELD STREET \* ROOM 200 \* WAUKESHA, WI 53188 \* PH: (262)524-3750 \* FAX: (262)524-3751

PERMIT NUMBER

**PERMANENT SIGN PERMIT APPLICATION**

ONE APPLICATION PER SIGN

SITE ADDRESS : 120 E. Sunset Dr. Waukesha WI 53189

Total Number of signs applying for today: 2 Value of Sign(s) \$ 6000.00

FEE: \$40 min. or \$1 per sq. ft. Required in full at time of submittal. **FEE IS NON-REFUNDABLE.**

Location of THIS sign: Front Elevation, East side, Along Sunset Dr.

## Office Use Only

☐ PICTURE/Drawing/Site Plan☐ FEE☐ ELECTRICAL PERMIT

Paid: Initials:

Permit copy will be mailed to this address

Business Name: Caribou Coffee/Einstein Bagels

Sign Contractor: Sign Effectz Inc

Owner Name:

Address: 1827 W. Glendale Av

Business Phone:

City/State/Zip: Milwaukee WI 53209

For questions call: ☐ Business ☒ Sign Contractor

Phone: 414-312-6985

IF THIS IS AREA IS LEFT EMPTY, PERMIT WILL NOT BE MAILED.

**(MANDATORY FIELD; application will be returned if left blank.)**

You must submit an electrical permit signed by a licensed electrician with all illuminated sign permit applications.

HAS THIS BEEN DONE? ☒ YES, Permit No. BL - - ☐ NO ☐ NOT APPLICABLE

ATTACH A COLOR PHOTO, DRAWING, AND/OR SITE PLAN. Show dimensions to scale, colors, and location of sign.

## CHECK ONE:

☒ New Sign ☐ Existing Sign ☐ Face Change Only

## TYPE OF SIGN (Circle all that apply):

☒ Wall ☐ Door ☐ Projecting ☐ Window ☐ Roof ☐ Billboard  
☐ Flat ☐ Awning ☐ Freestanding ☐ Yard ☐ Double Face

Front Elevation

Horizontal Width of Sign 20' Vertical dimension of Sign 2'-6" TOTAL Square Footage: 50 sq. ft.

If Sign is detached or projecting, please supply: Total Height Clearance: Setback:

Premise Data: Street Frontage: Building or Tenant Space Width: 41'-4" Other Street Frontage: 60'

**PLEASE LIST ALL EXISTING SIGNAGE ON THE BACK OF THIS SHEET.**

By my signature, I state and agree, that I have carefully examined the completed application and do hereby certify that all information herein is true and correct, and I further certify that any and all work performed shall be done in accordance with the Ordinances of the City of Waukesha, and the Laws of the State of Wisconsin pertaining to the work described herein

Legal Signature Don Nummerdor Print Name Don Nummerdor Date 2-13-17

## OFFICE USE ONLY

Zoning District: Gross sign area for premises: Area used by other signs:

☐ Approved Conditions (if any):☐ Must submit electrical permit within 30 days of meeting or permit shall be voided.☐ Denied Does not conform to:☐ Height ☐ Architecturally compatible ☐ Not to face R-district ☐ Clearance ☐ Area ☐ Corner Vision  
☐ Projection ☐ Avoid needless elaboration ☐ Consolidation of signs ☐ Distracting sign ☐ Setback ☐ Other

Authorized Signature Date of Review

**INCOMPLETE APPLICATIONS MAY NOT BE PROCESSED.**Review Board meets the 3<sup>rd</sup> Monday of the month at 8:15 am. DEADLINE IS THE MONDAY BEFORE THE MEETING.

MICHAEL D SIGN EFFECTZ.COM

## CITY OF WAUKESHA, WISCONSIN

201 DELAFIELD STREET \* ROOM 200 \* WAUKESHA, WI 53188 \* PH: (262)524-3750 \* FAX: (262)524-3751

PERMIT NUMBER

**PERMANENT SIGN PERMIT APPLICATION**

ONE APPLICATION PER SIGN

SITE ADDRESS : 120 E. Sunset Dr. Waukesha WI 53189

Total Number of signs applying for today: 2 Value of Sign(s) \$ 6000.00

FEE: \$40 min. or \$1 per sq. ft. Required in full at time of submittal. **FEE IS NON-REFUNDABLE.**

Location of THIS sign: See drawings for 2 elevations and site signs.

## Office Use Only

☐ PICTURE/Drawing/Site Plan☐ FEE☐ ELECTRICAL PERMIT

Paid: \_\_\_\_\_ Initials: \_\_\_\_\_

Permit copy will be mailed to this address

Business Name: Caribou Coffee/Einstein Bagels

Sign Contractor: Sign Effectz Inc

Owner Name: \_\_\_\_\_

Address: 1827 W. Glendale Av

Business Phone: \_\_\_\_\_

City/State/Zip: Milwaukee WI 53209

For questions call: ☐ Business ☒ Sign Contractor

Phone: 414-312-6985

IF THIS IS AREA IS LEFT EMPTY, PERMIT WILL NOT BE MAILED.

(MANDATORY FIELD; application will be returned if left blank.)

You must submit an electrical permit signed by a licensed electrician with all illuminated sign permit applications.

HAS THIS BEEN DONE? ☒ YES, Permit No. BL - - ☐ NO ☐ NOT APPLICABLE

ATTACH A COLOR PHOTO, DRAWING, AND/OR SITE PLAN. Show dimensions to scale, colors, and location of sign.

## CHECK ONE:

☒ New Sign ☐ Existing Sign ☐ Face Change Only

## TYPE OF SIGN (Circle all that apply):

☒ Wall ☐ Door ☐ Projecting ☐ Window ☐ Roof ☐ Billboard☐ Flat ☐ Awning ☐ Freestanding ☐ Yard ☐ Double Face

Side Elevation

Horizontal Width of Sign 8'-1" Vertical dimension of Sign 3'-11.5" TOTAL Square Footage: 28.2 sq. ft.

If Sign is detached or projecting, please supply: Total Height \_\_\_\_\_ Clearance: \_\_\_\_\_ Setback: \_\_\_\_\_

Premise Data: Street Frontage: \_\_\_\_\_ Building or Tenant Space Width: 41'-4" Other Street Frontage: 60'

**PLEASE LIST ALL EXISTING SIGNAGE ON THE BACK OF THIS SHEET.**

By my signature, I state and agree, that I have carefully examined the completed application and do hereby certify that all information herein is true and correct, and I further certify that any and all work performed shall be done in accordance with the Ordinances of the City of Waukesha, and the Laws of the State of Wisconsin pertaining to the work described herein

Legal Signature Don Nummendor Print Name Don Nummendor Date 2-13-17

## OFFICE USE ONLY


Zoning District: \_\_\_\_\_ Gross sign area for premises: \_\_\_\_\_ Area used by other signs: \_\_\_\_\_

☐ Approved Conditions (if any):☐ Must submit electrical permit within 30 days of meeting or permit shall be voided.☐ Denied Does not conform to:☐ Height  
☐ Projection☐ Architecturally compatible  
☐ Avoid needless elaboration☐ Not to face R-district  
☐ Consolidation of signs☐ Clearance  
☐ Distracting sign☐ Area  
☐ Setback☐ Corner Vision  
☐ Other

Authorized Signature \_\_\_\_\_ Date of Review \_\_\_\_\_


**INCOMPLETE APPLICATIONS MAY NOT BE PROCESSED.**Review Board meets the 3<sup>rd</sup> Monday of the month at 8:15 am. DEADLINE IS THE MONDAY BEFORE THE MEETING.

# EAST SUNSET DRIVE / FRONT-SOUTH ELEVATION

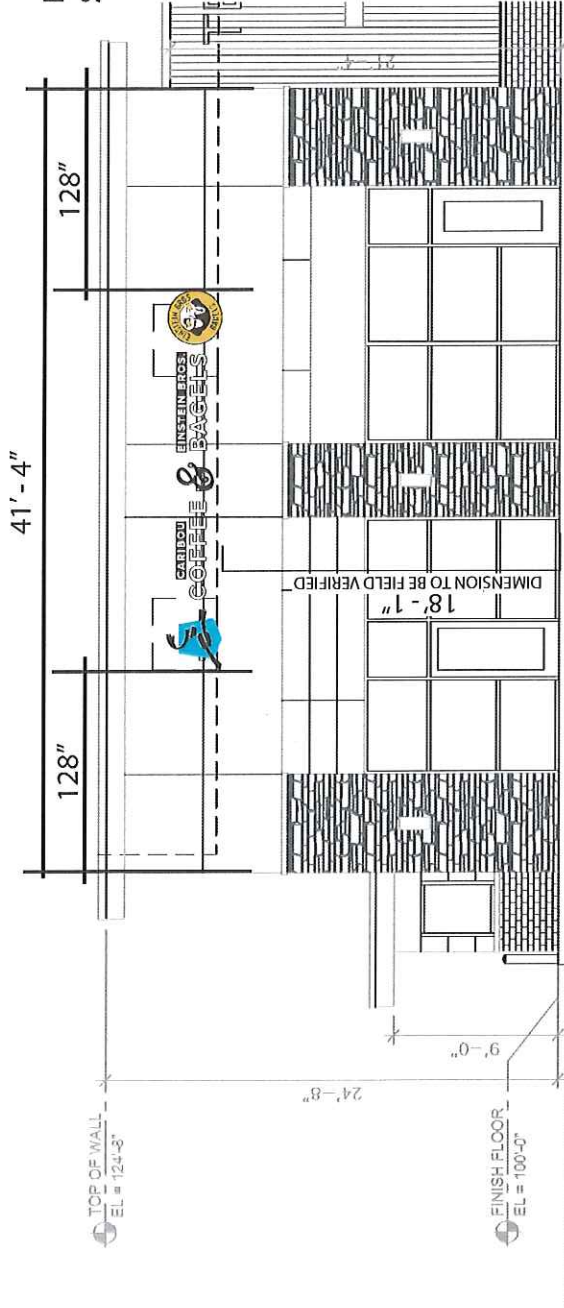

|                        |                                   |
|------------------------|-----------------------------------|
| <b>Caribou Colors</b>  |                                   |
|                        | 3M 3630-2307 "Caribou Blue"       |
|                        | 3M 3630-69 CPAQUE Duranodic Brown |
| <b>Einstein Colors</b> |                                   |
|                        | 3M 3630-69 CPAQUE Duranodic Brown |
|                        | 3M 3630-25 Sunflower              |


50 Sq Ft - Letters & Medallions  
 28.2 Sq Ft Used - East Elevation  
 78.2 Sq Ft Used Total  
 82 Sq Ft Allowed Total

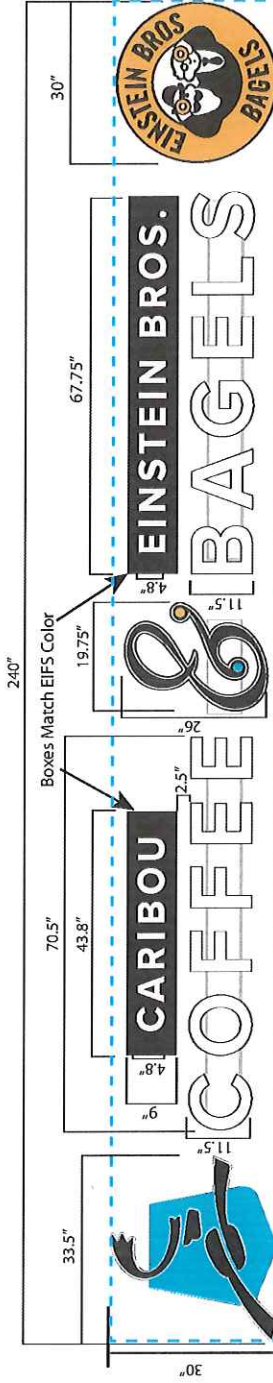


Raceways to be painted to match adjacent building color

|                                                            |                       |   |                                         |
|------------------------------------------------------------|-----------------------|---|-----------------------------------------|
|                                                            |                       | <b>DISCLAIMER:</b> Renderings are for graphic purposes only and not intended for actual construction dimensions. For windload requirements, actual dimensions and mounting detail, please refer to engineering specifications and install drawings. These drawings and designs are the exclusive property of Everbrite LLC Use of, or duplication in any manner without express written permission of Everbrite LLC is prohibited. |                                         |
| Customer: Caribou Coffee Co Brand                          | Project No: 347851-16 | Date: 2/9/17   | Location & Site No: Waukesha, WI CC1376 |
| Description: CUSTOM In Line Channel Letter Set. Blade Sign |                       | Revised:   |                                         |
| Scale: NTS                                                 | Drawn By: DB          | <input type="checkbox"/> Sketch OK as is<br><input type="checkbox"/> New sketch required   |                                         |
| SIGNATURE _____                                            |                       | DATE _____   |                                         |

**Customer Approval:** NOTE: Unless specified by customer, all depth of embossing will be determined by Everbrite Engineering or existing customer specifications on file. Colors and graphics on file will be used unless otherwise specified by customer.  
 Please read carefully, check appropriate box and fax back to Everbrite:

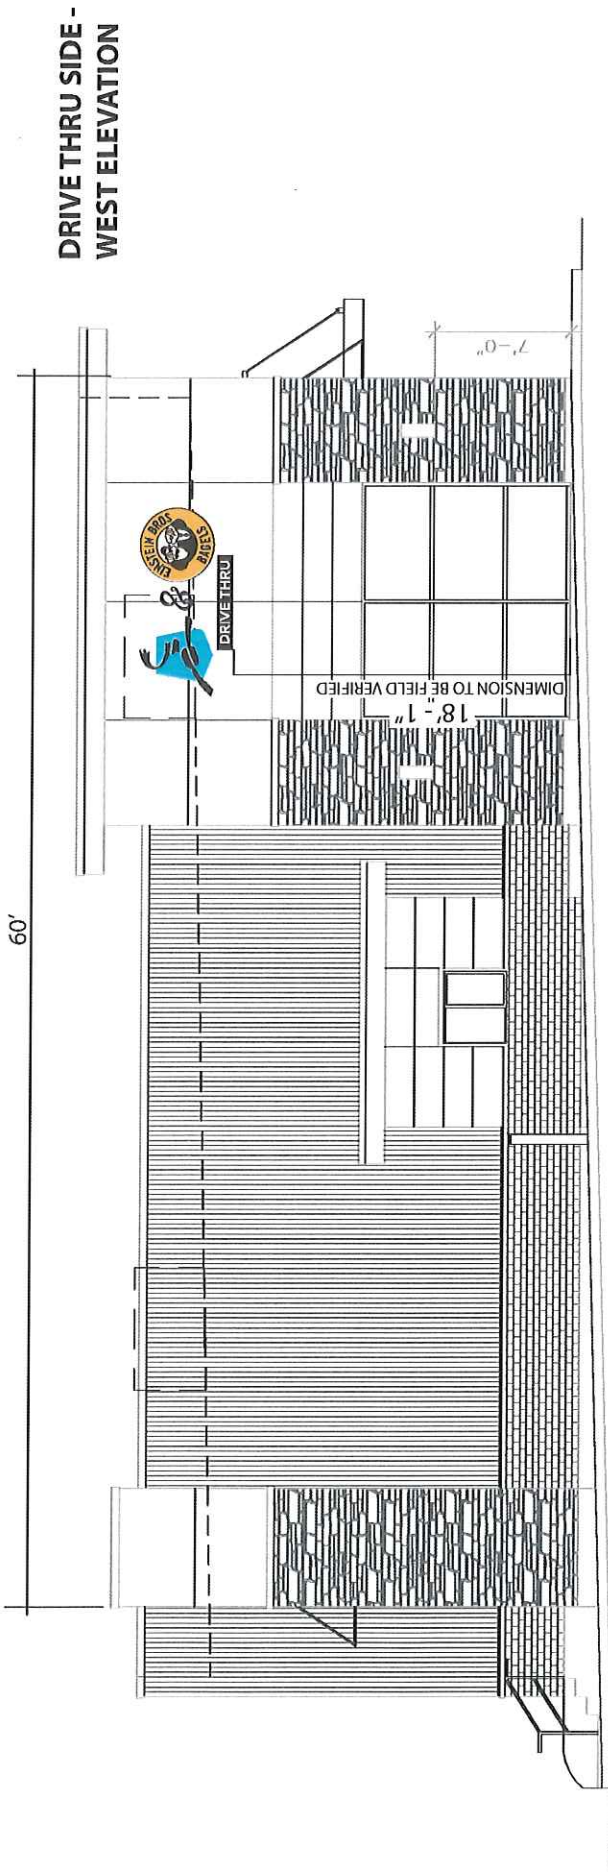

DRIVE THRU SIDE -  
WEST ELEVATION

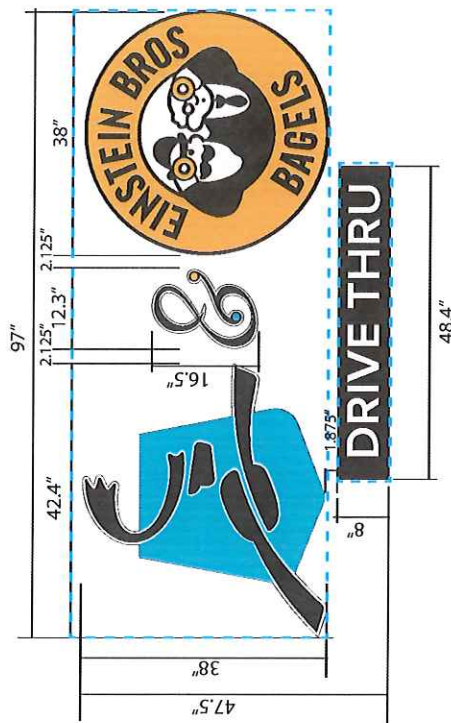

| Caribou Colors  |                                         |
|-----------------|-----------------------------------------|
| Blue            | 3M 3620-69 CP-AQUE<br>"Custom Blue"     |
| Brown           | 3M 3620-69 CP-AQUE<br>"Duramatic Brown" |
| Einstein Colors |                                         |
| Orange          | 3620-25 Sunflower                       |
| Light Brown     | 3M 3620-69 CP-AQUE<br>"Duramatic Brown" |

25.6 Sq Ft - Medallions - &  
2.6 Sq Ft - DT Box  
28.2 Sq Ft Used - This Elevation  
50 Sq Ft Used - Front Elevation  
78.2 Sq Ft Used Total  
82 Sq Ft Allowed Total



DISCLAIMER: Renderings are for graphic purposes only and not intended for actual construction dimensions. For windload requirements, actual dimensions and mounting detail, please refer to engineering specifications and install drawings. These drawings and designs are the exclusive property of Everbrite LLC Use of, or duplication in any manner without express written permission of Everbrite LLC is prohibited.

Customer: Caribou Coffee Co Brand  
Project No: 347851-16  
Date: 2/9/17  
Location & Site No: Waukesha, WI  
CC1376

Scale: NTS  
Drawn By: DB

Description: CUSTOM Medallion Set

Customer Approval: NOTE: Unless specified by customer, all depth of embossing will be determined by Everbrite Engineering or existing customer specifications on file. Colors and graphics on file will be used unless otherwise specified by customer.

Please read carefully, check appropriate box and fax back to Everbrite:


☐ Sketch OK as is  
☐ New sketch required

Revised:

SIGNATURE


DATE

# BACK - NORTH ELEVATION

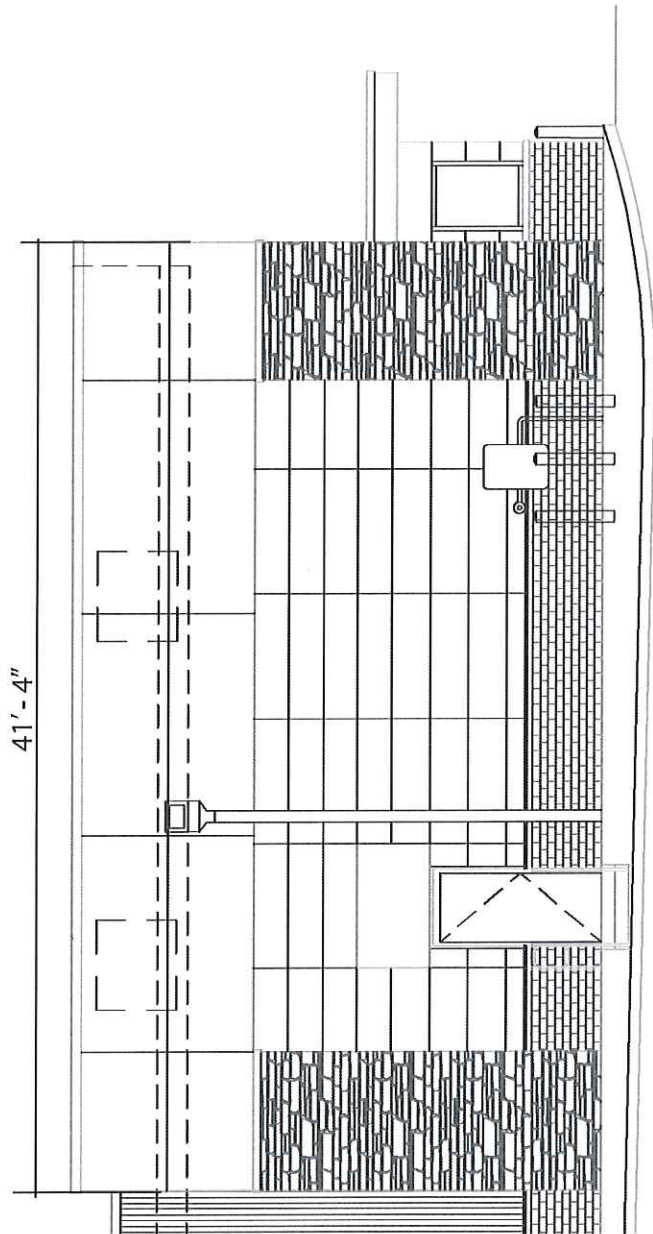

**DISCLAIMER:** Renderings are for graphic purposes only and not intended for actual construction dimensions. For windload requirements, actual dimensions and mounting detail, please refer to engineering specifications and install drawings. These drawings and designs are the exclusive property of Everbrite LLC Use of, or duplication in any manner without express written permission of Everbrite LLC is prohibited.

|                                         |              |   |            |
|-----------------------------------------|--------------|---|------------|
| Customer: Caribou Coffee Co Brand       |              | Description: No Signage   |            |
| Project No: 347854-14                   | Scale: NTS   | Customer Approval: NOTE: Unless specified by customer, all depth of embossing will be determined by Everbrite Engineering or existing customer specifications on file. Colors and graphics on file will be used unless otherwise specified by customer.<br>Please read carefully, check appropriate box and fax back to Everbrite:<br><input type="checkbox"/> Sketch OK as is<br><input type="checkbox"/> New sketch required |            |
| Date: 2/7/17                            | Drawn By: DB |   |            |
| Location & Site No: Waukesha, WI CC1376 |              |   |            |
| Revised:                                |              | SIGNATURE _____   | DATE _____ |

 

**Everbrite**

Customer: Caribou Coffee Co Brand

Project No: 347855-16

Date: 2/9/16

Location & Site No: Waukesha, WI  
CC1376

SIGNATURE

DATE \_\_\_\_\_

**Customer Approval:** NOTE: Unless specified by customer, all depth of embossing will be determined by Everbrite Engineering or existing customer specifications on file. Colors and graphics on file will be used unless otherwise specified by customer.

Please read carefully, check appropriate box and fax

back to Everbrite:

☐ Sketch OK as is      ☐ New sketch required

Please read carefully, check appropriate box and fax