



4 3D PERSPECTIVE

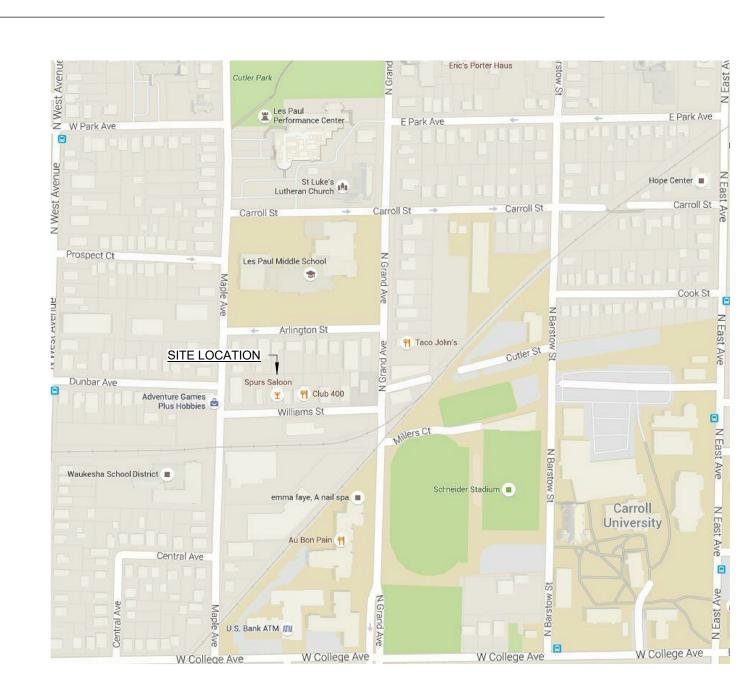

SITE MAP

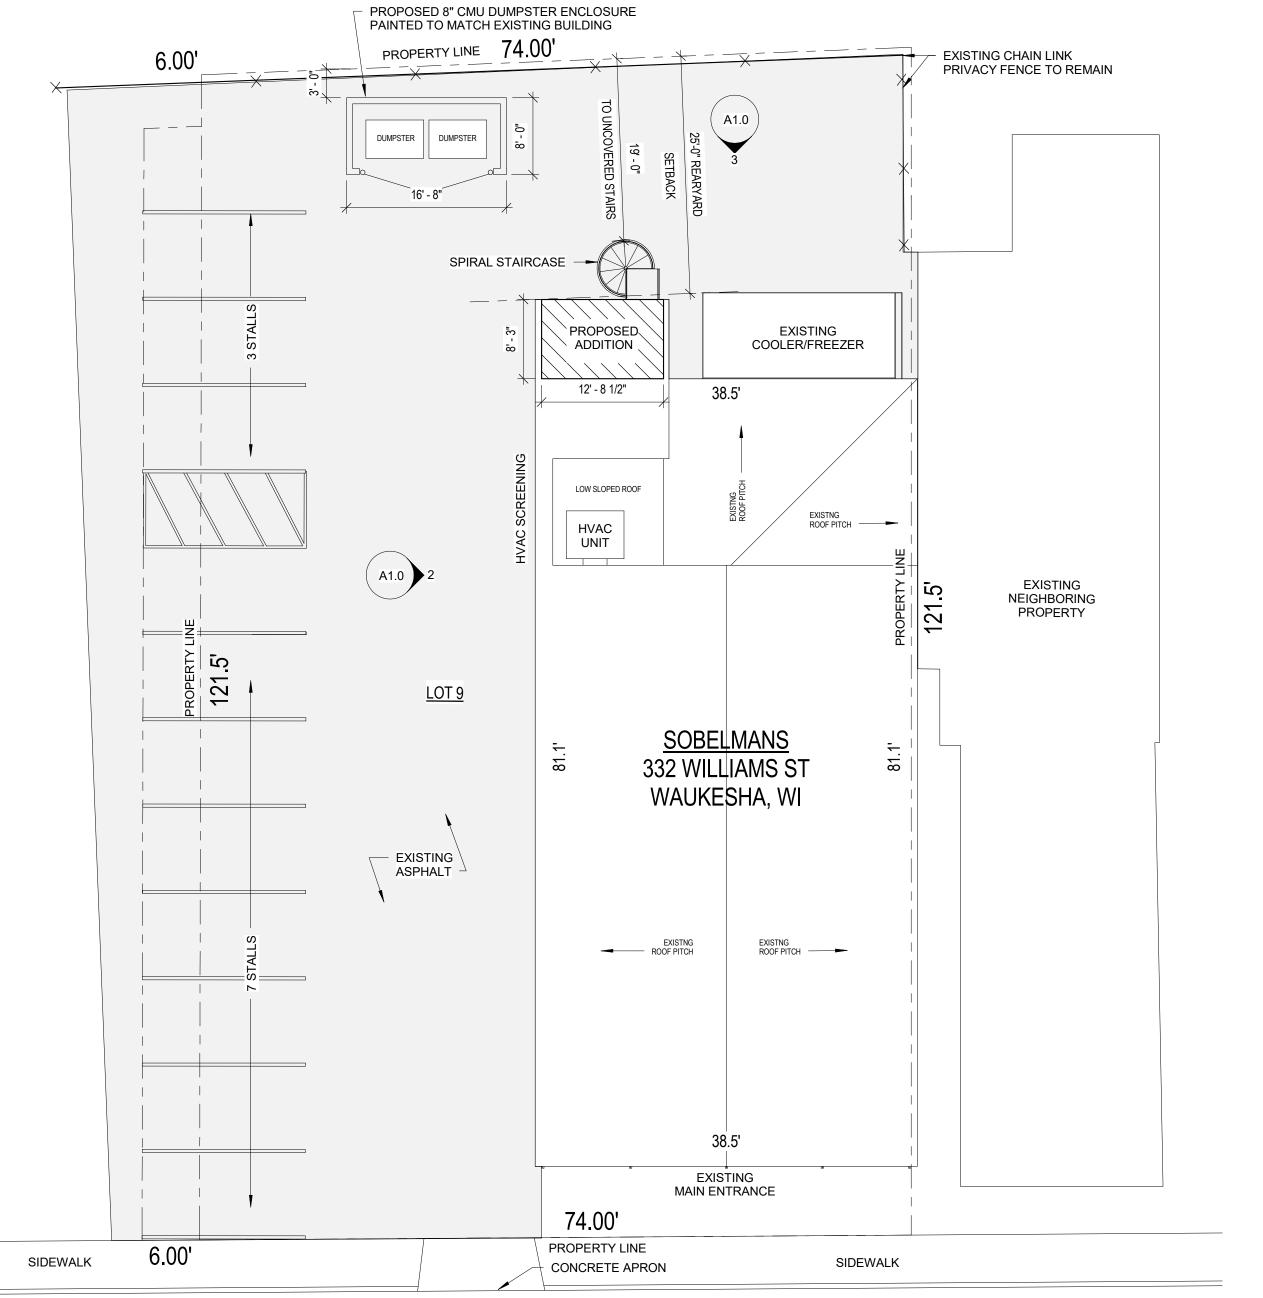

WILLIAMS STREET

1 SITE PLAN
1" = 10'-0"

Waukesha, WI 53186 262.549.3222 www.srdinc.biz

STRUC RITE DESIGN, INC

805 Clinton Street

SOBEL

SHEET TITLE SOBELMANS ADDITION **PLAN COMMISSION** 04.24.2017 PROJECT DATA 17042