


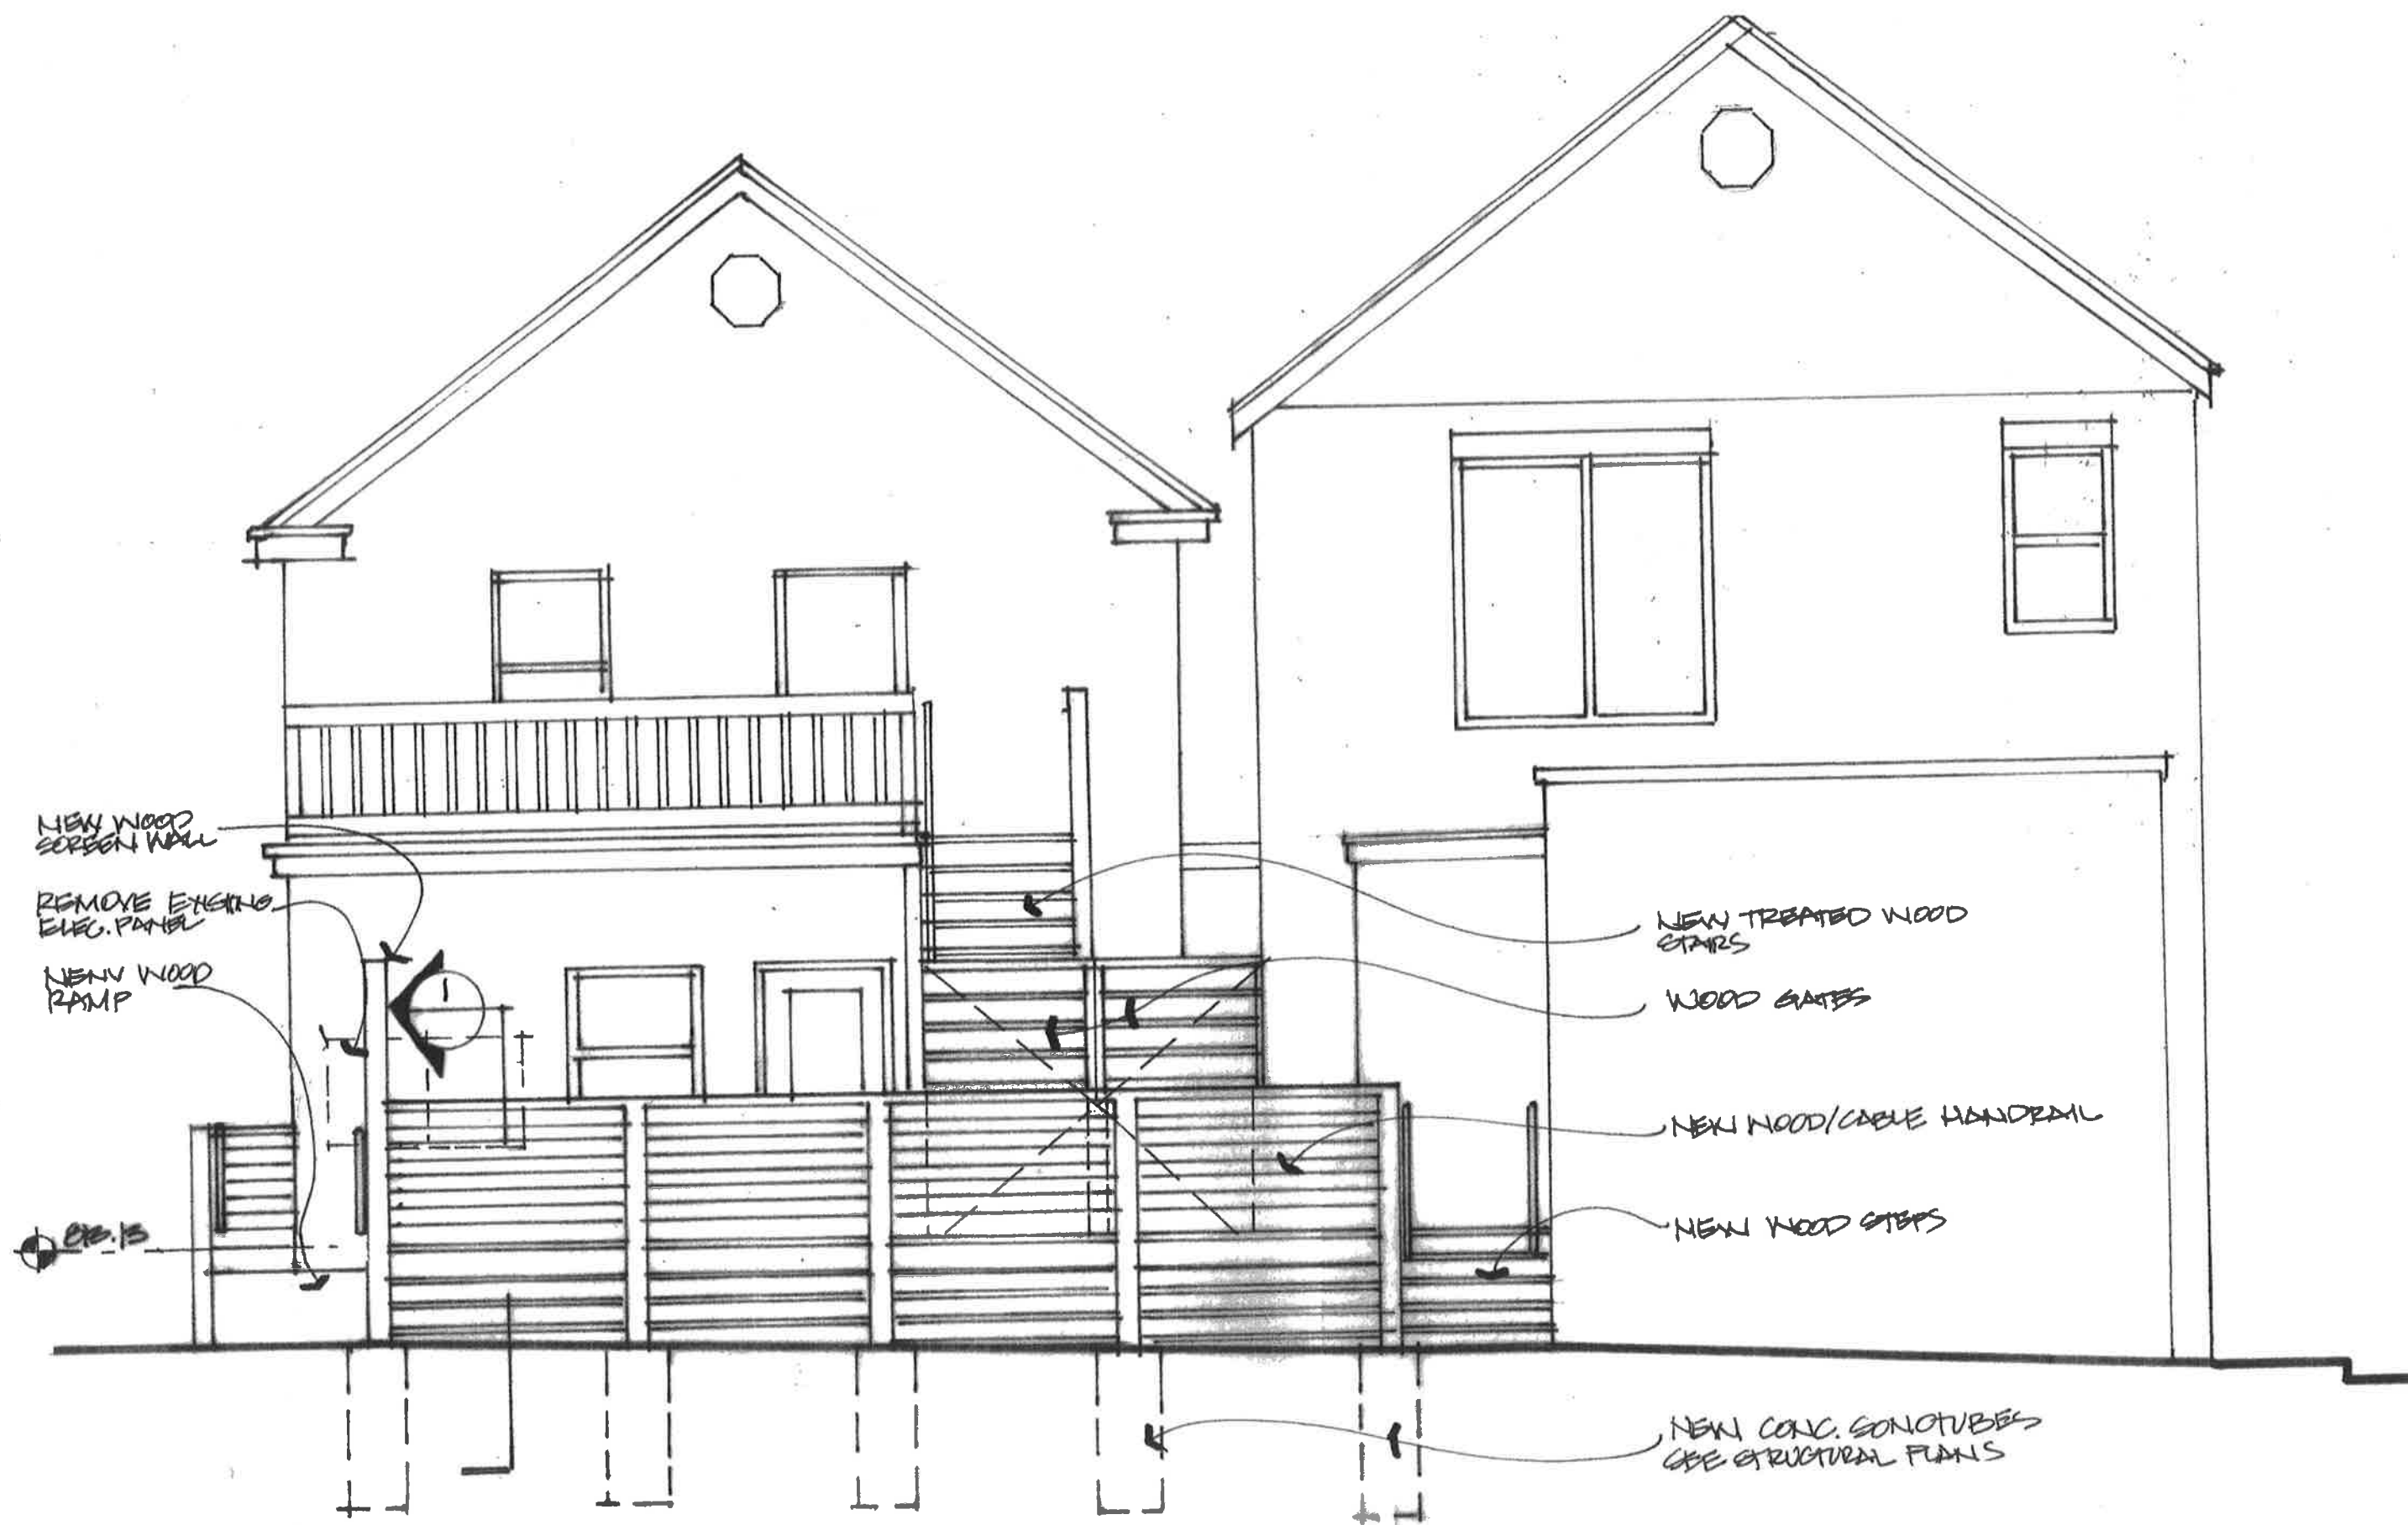

North Elevation

1/4"

Date: 17 APRIL 2017

Scale: 1/4"

Drawn By:

Asst: 15.21B


Drawing Title:

REFERENCING SHEET

Project:


Mainstream Bar



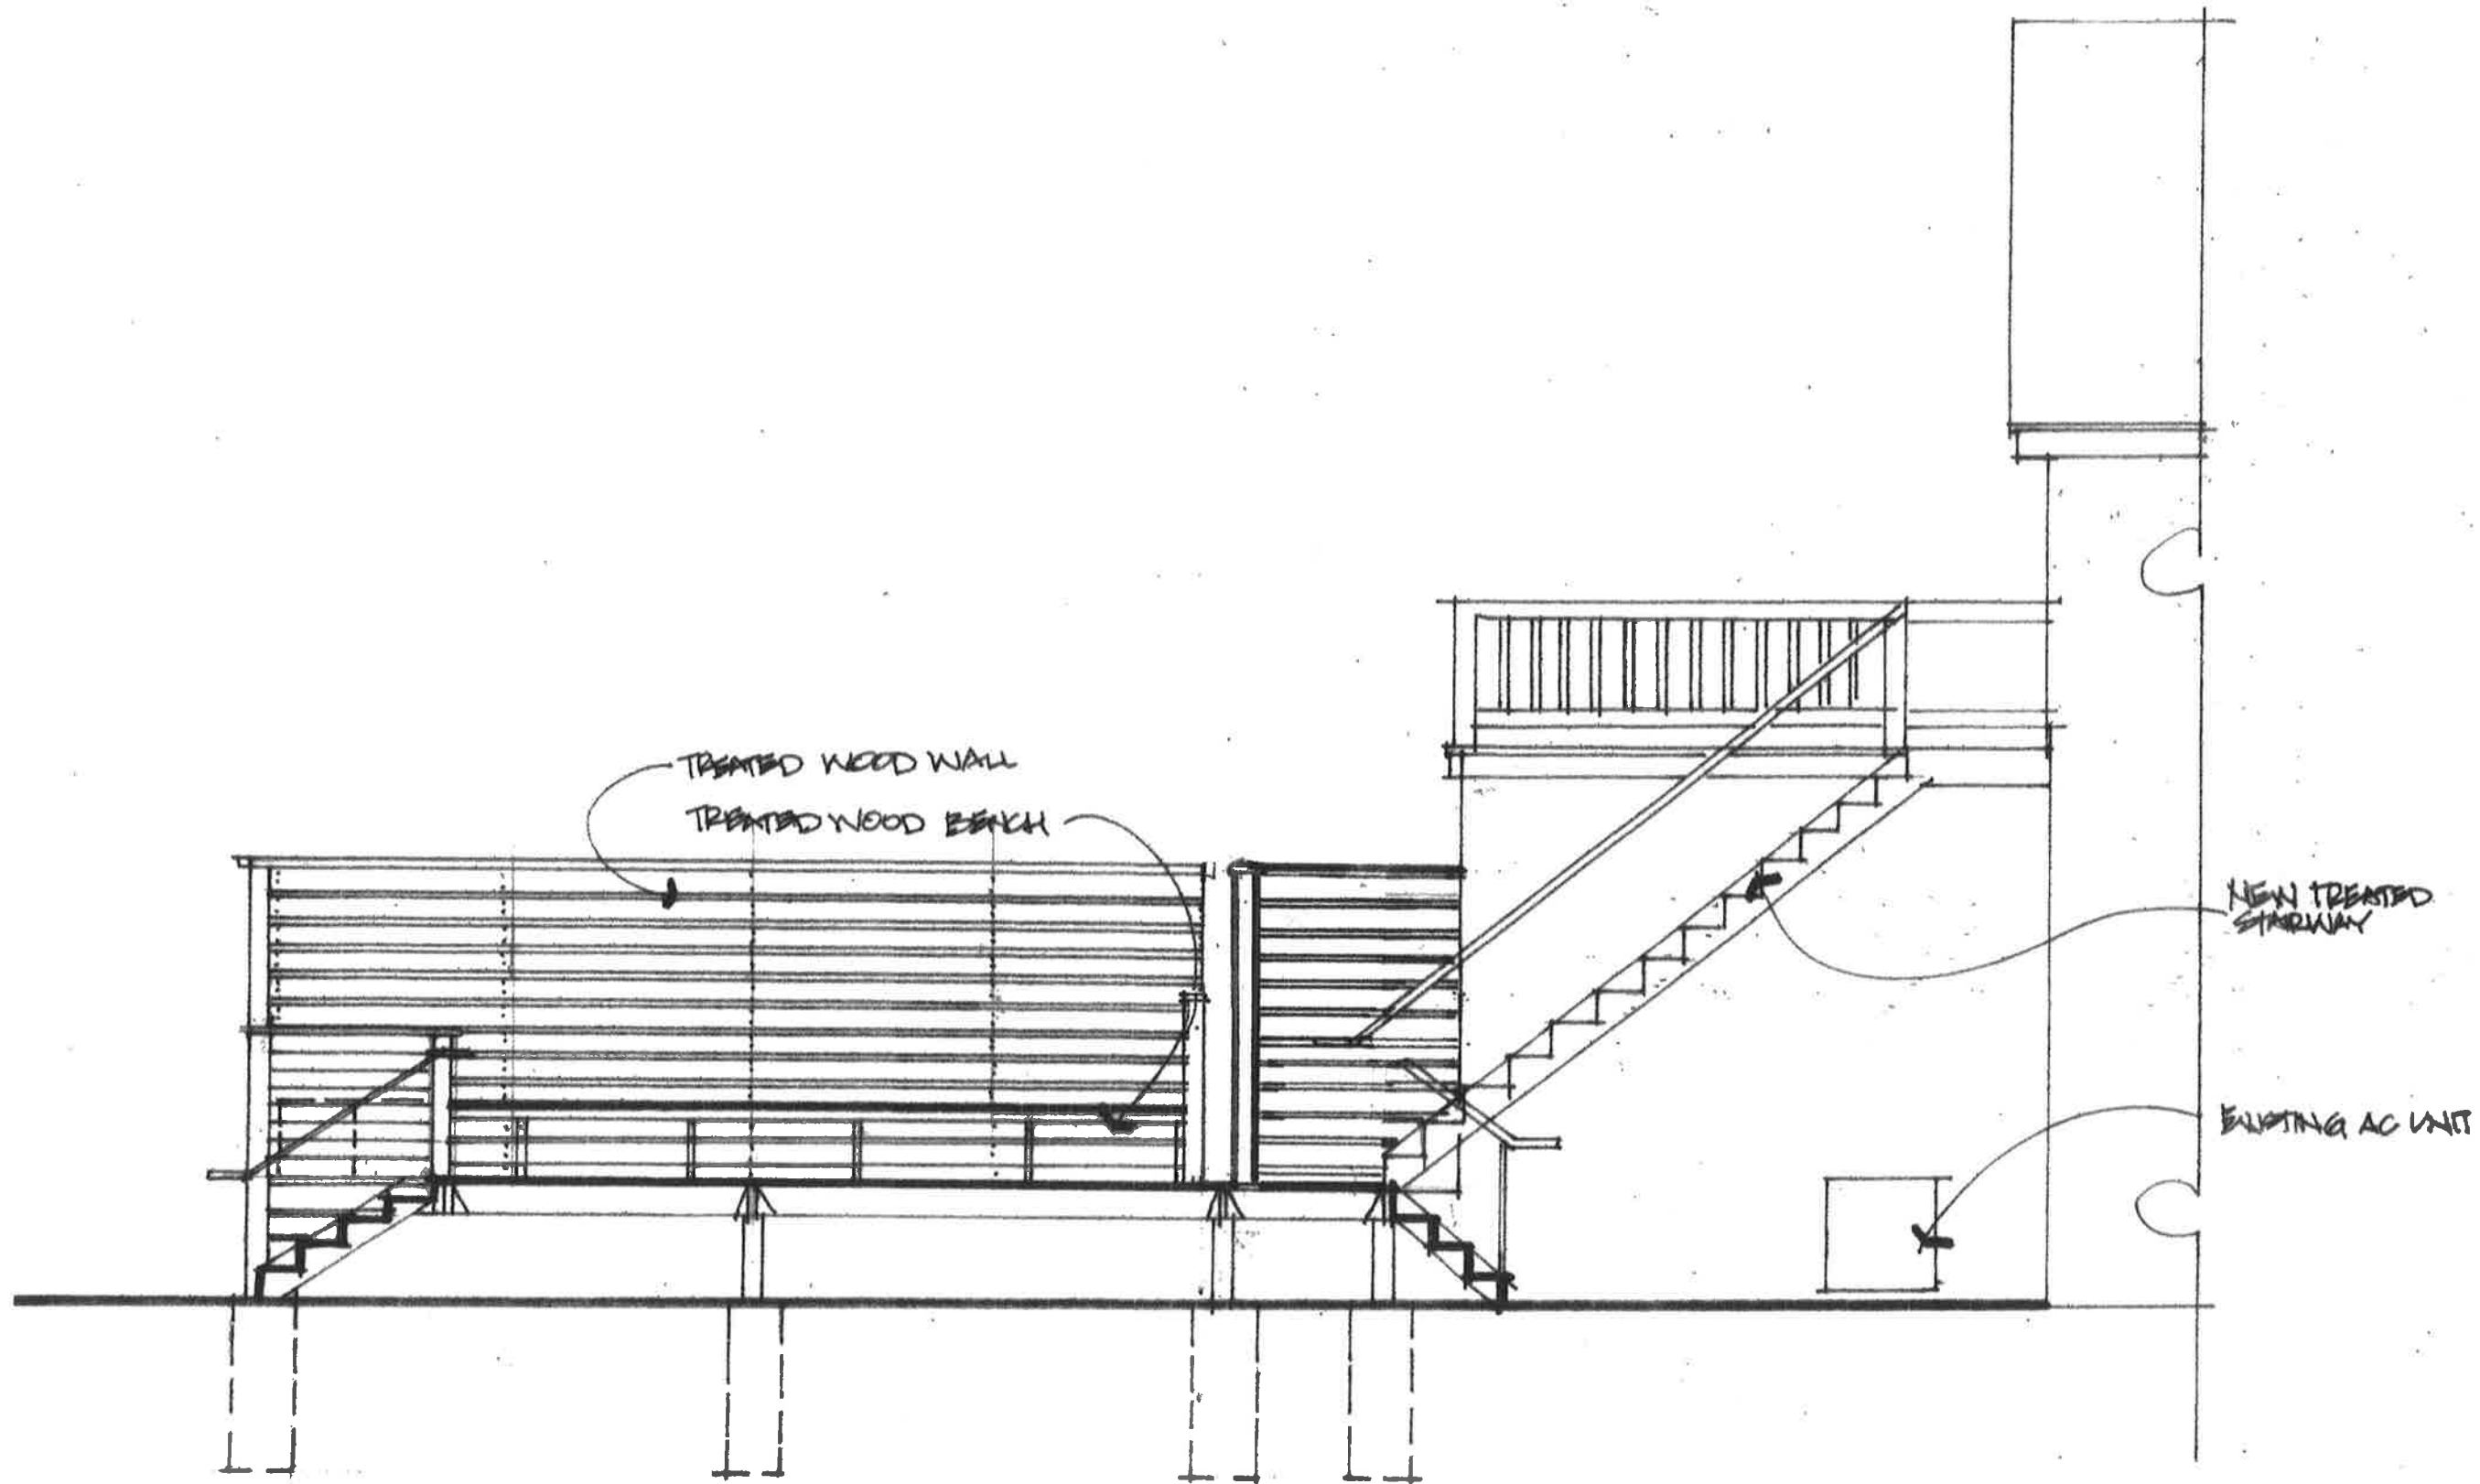


West Elevation

1/4"

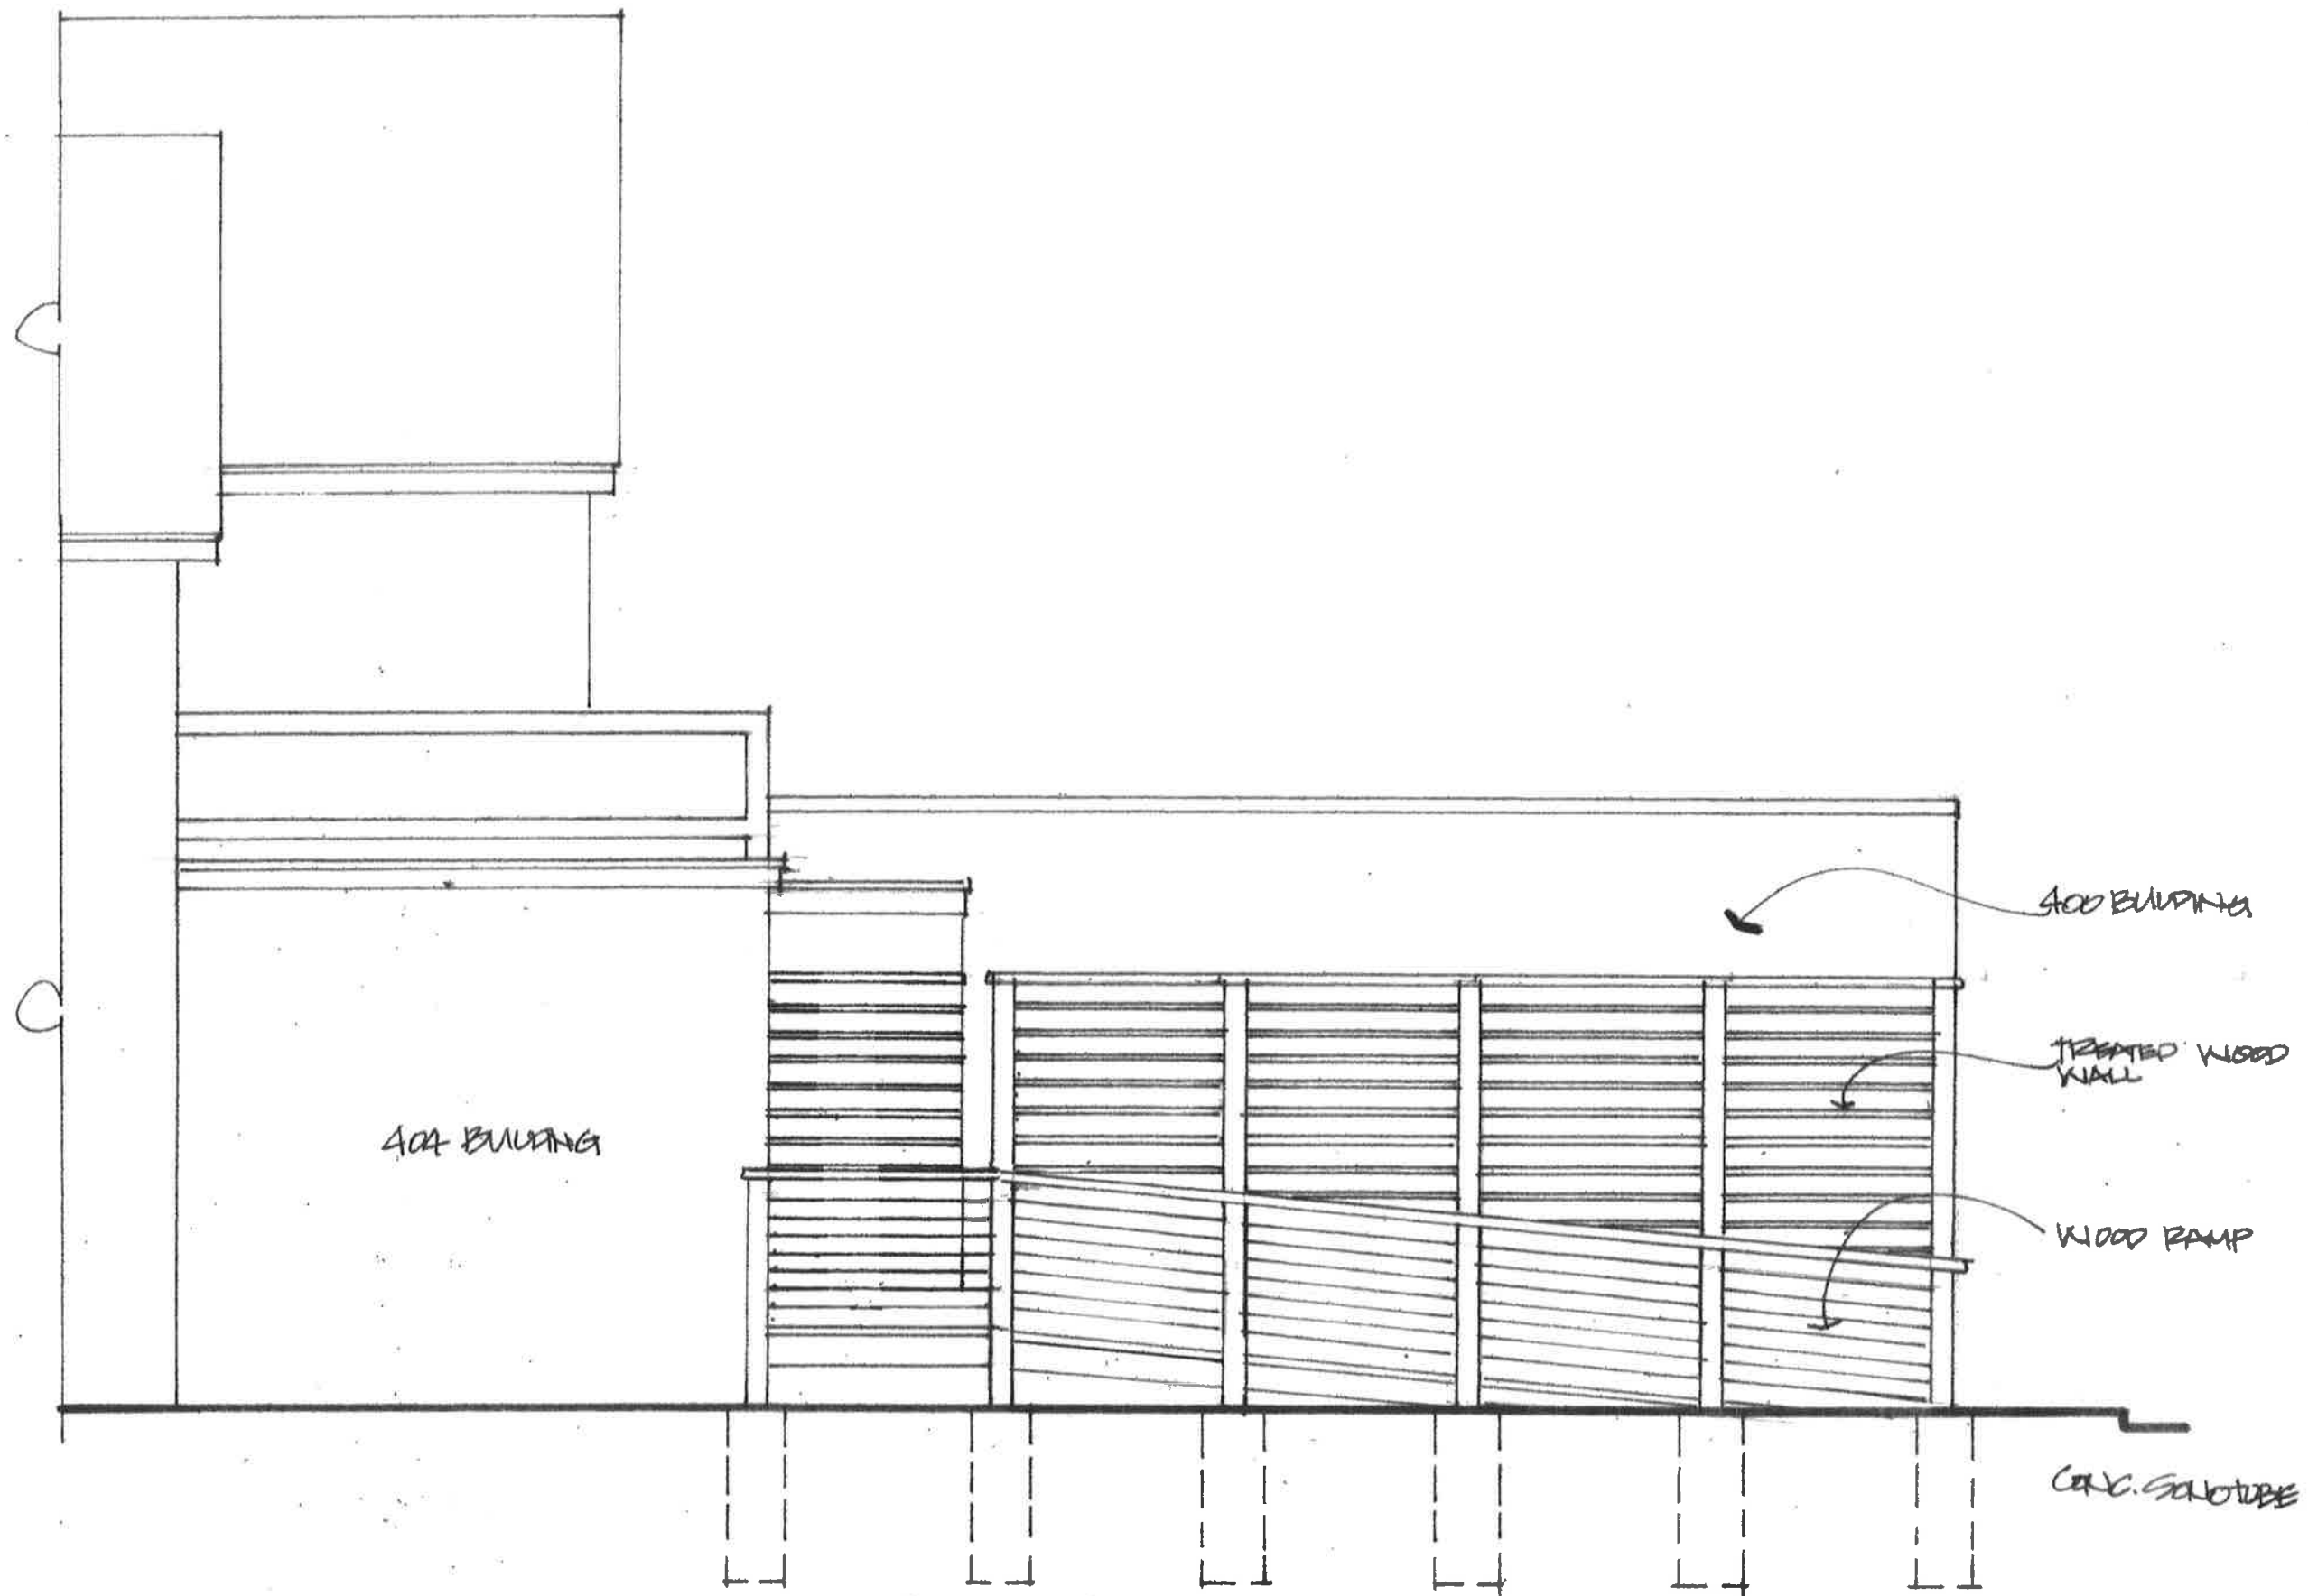


East Elevation

1/4"

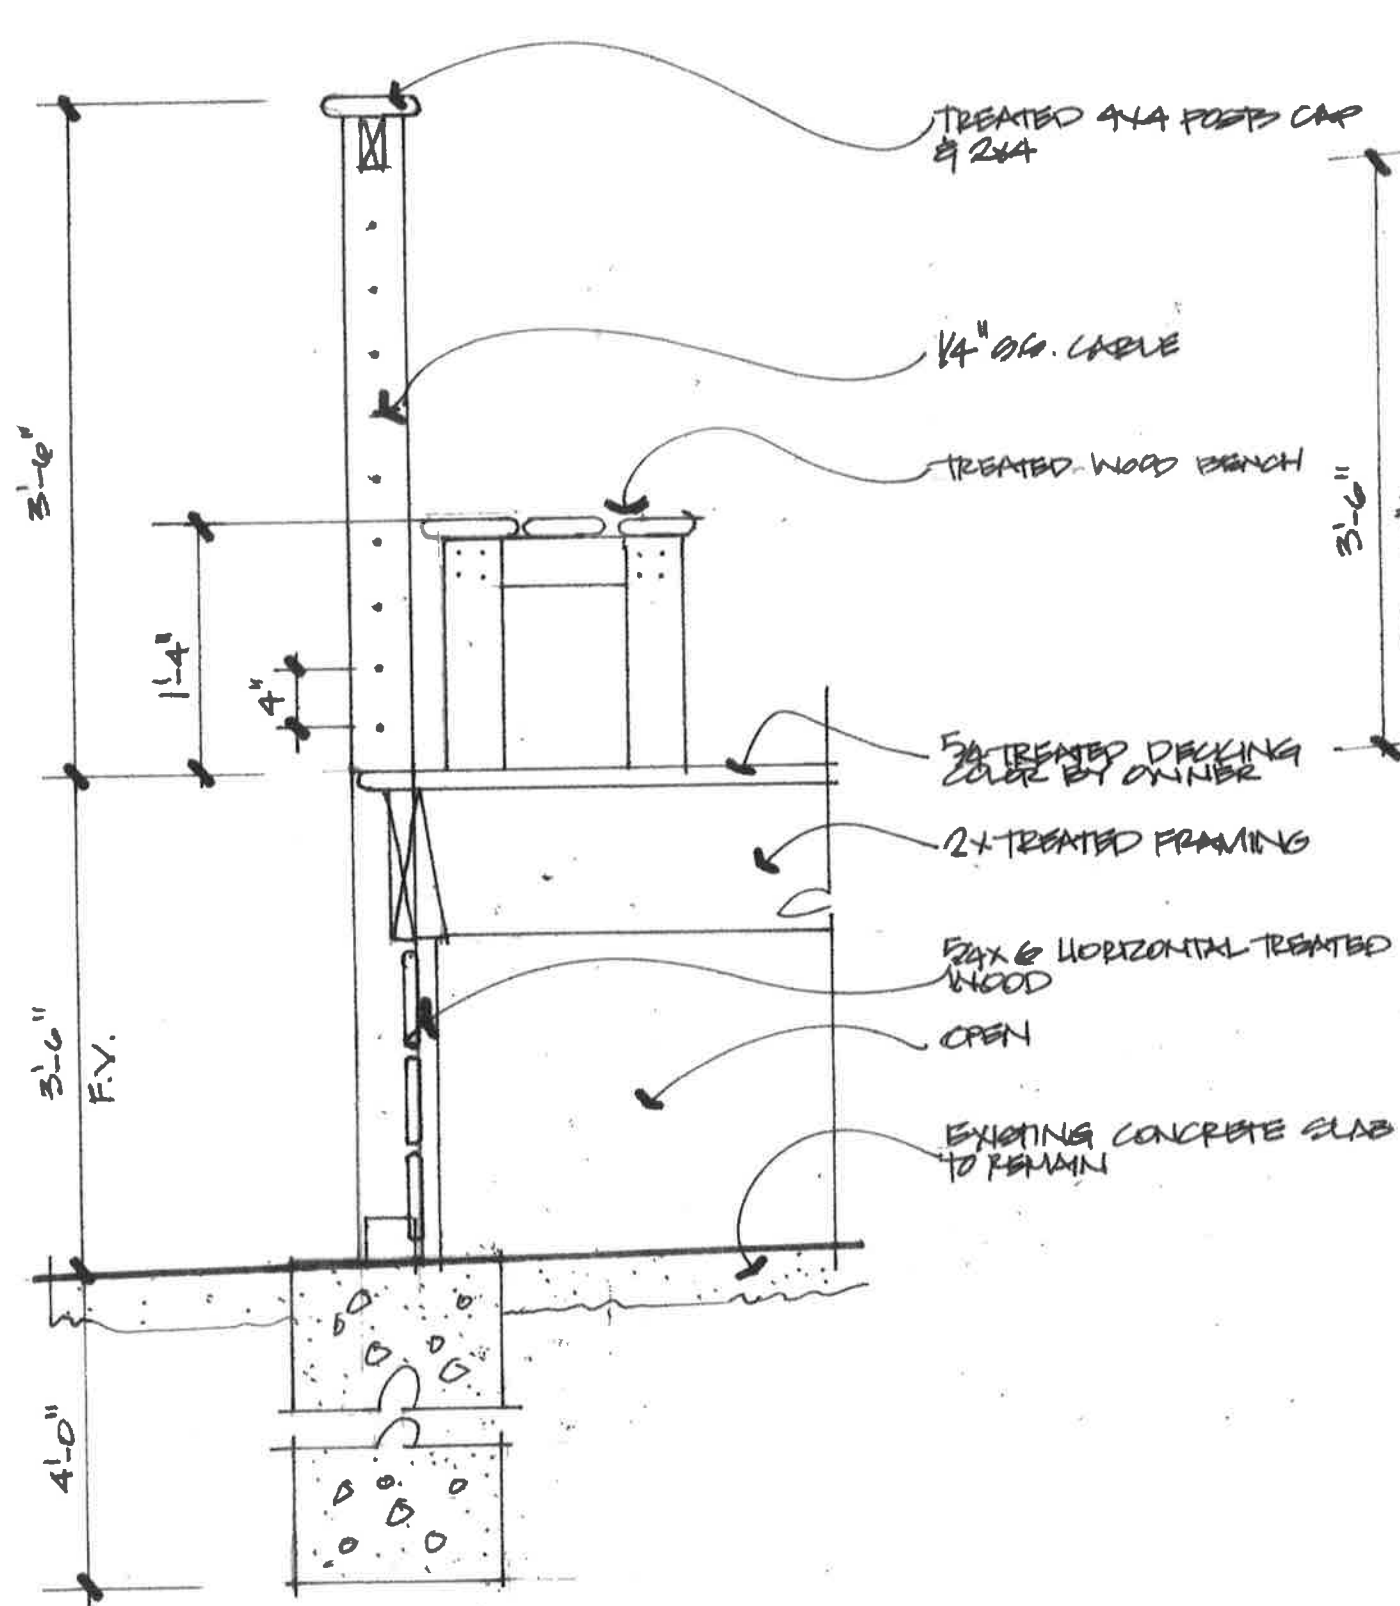

Section 1
1"=1'-0"

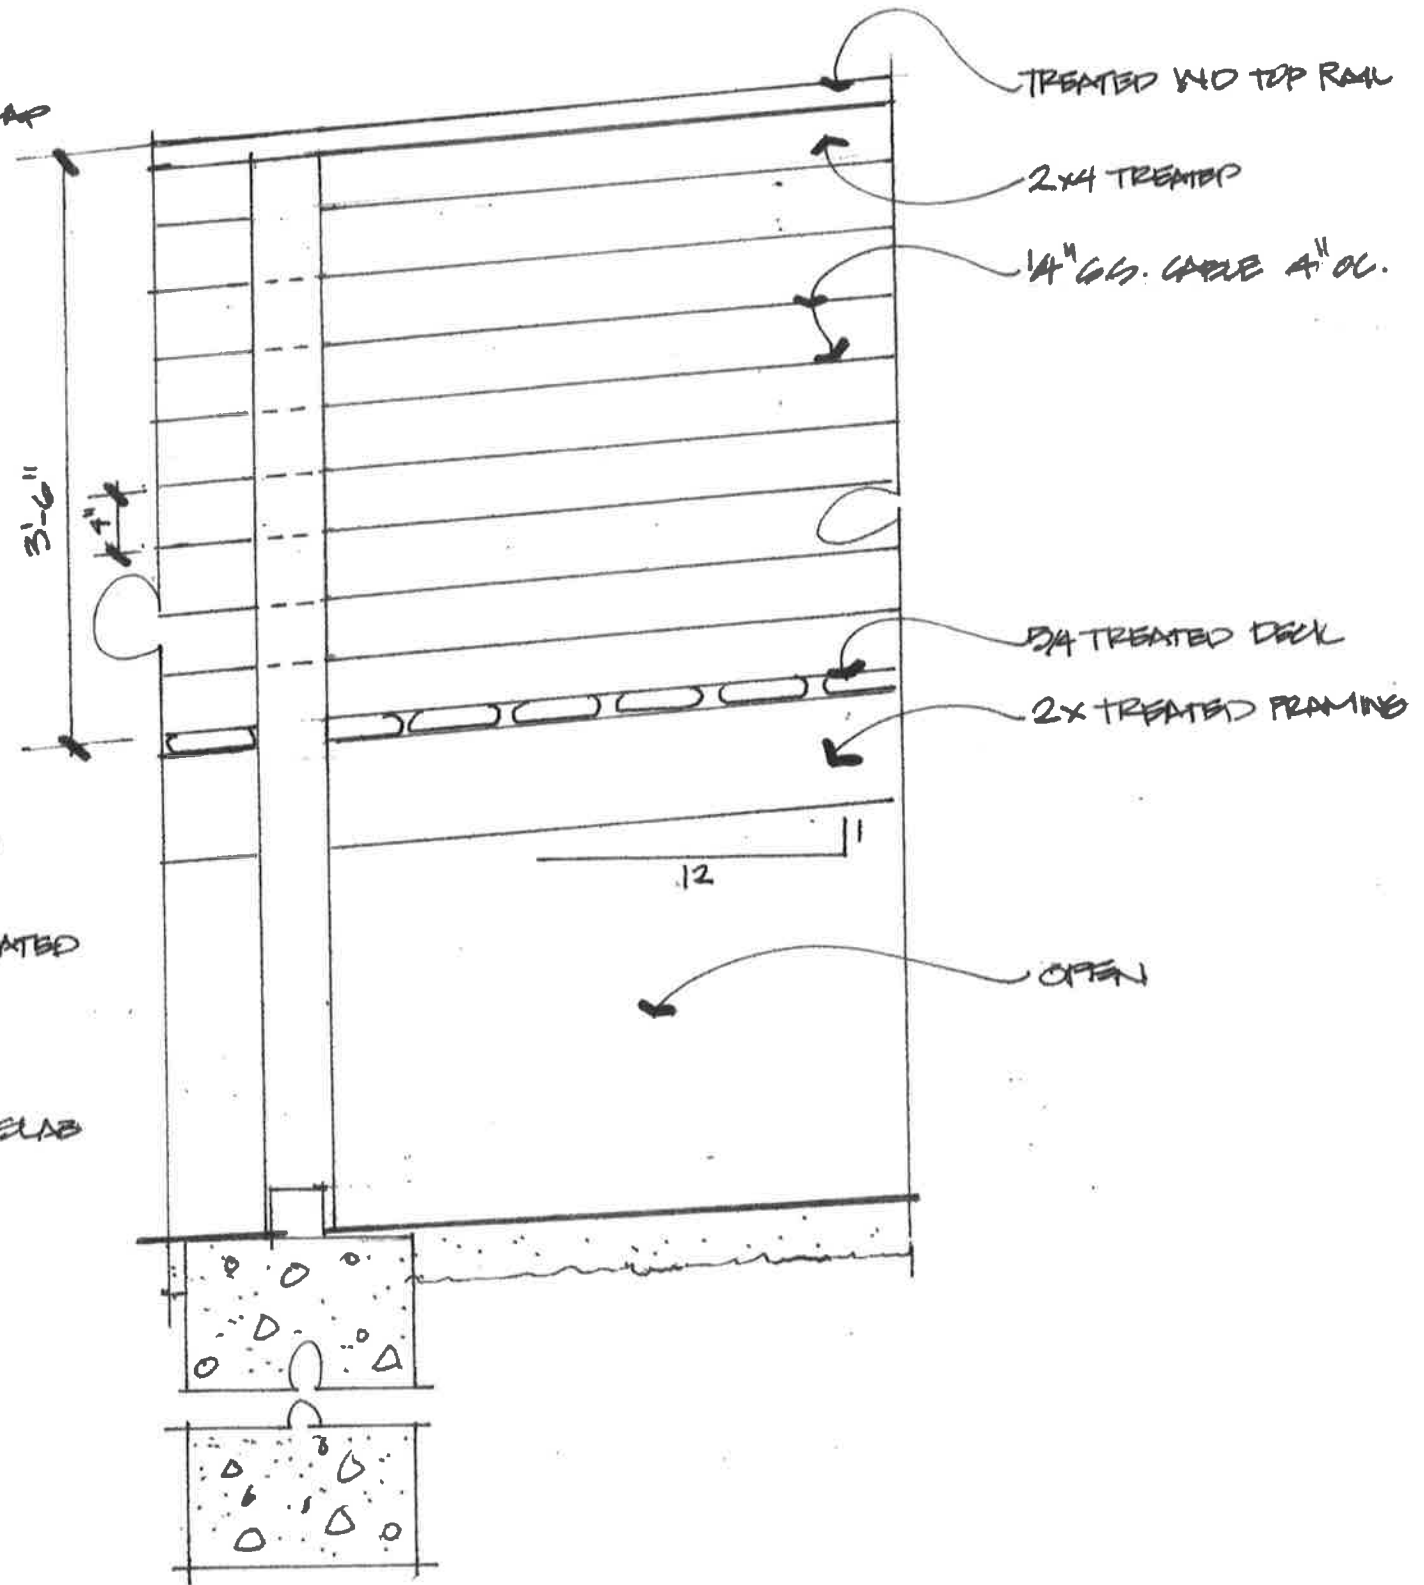

Section 2
1"=1'-0"