


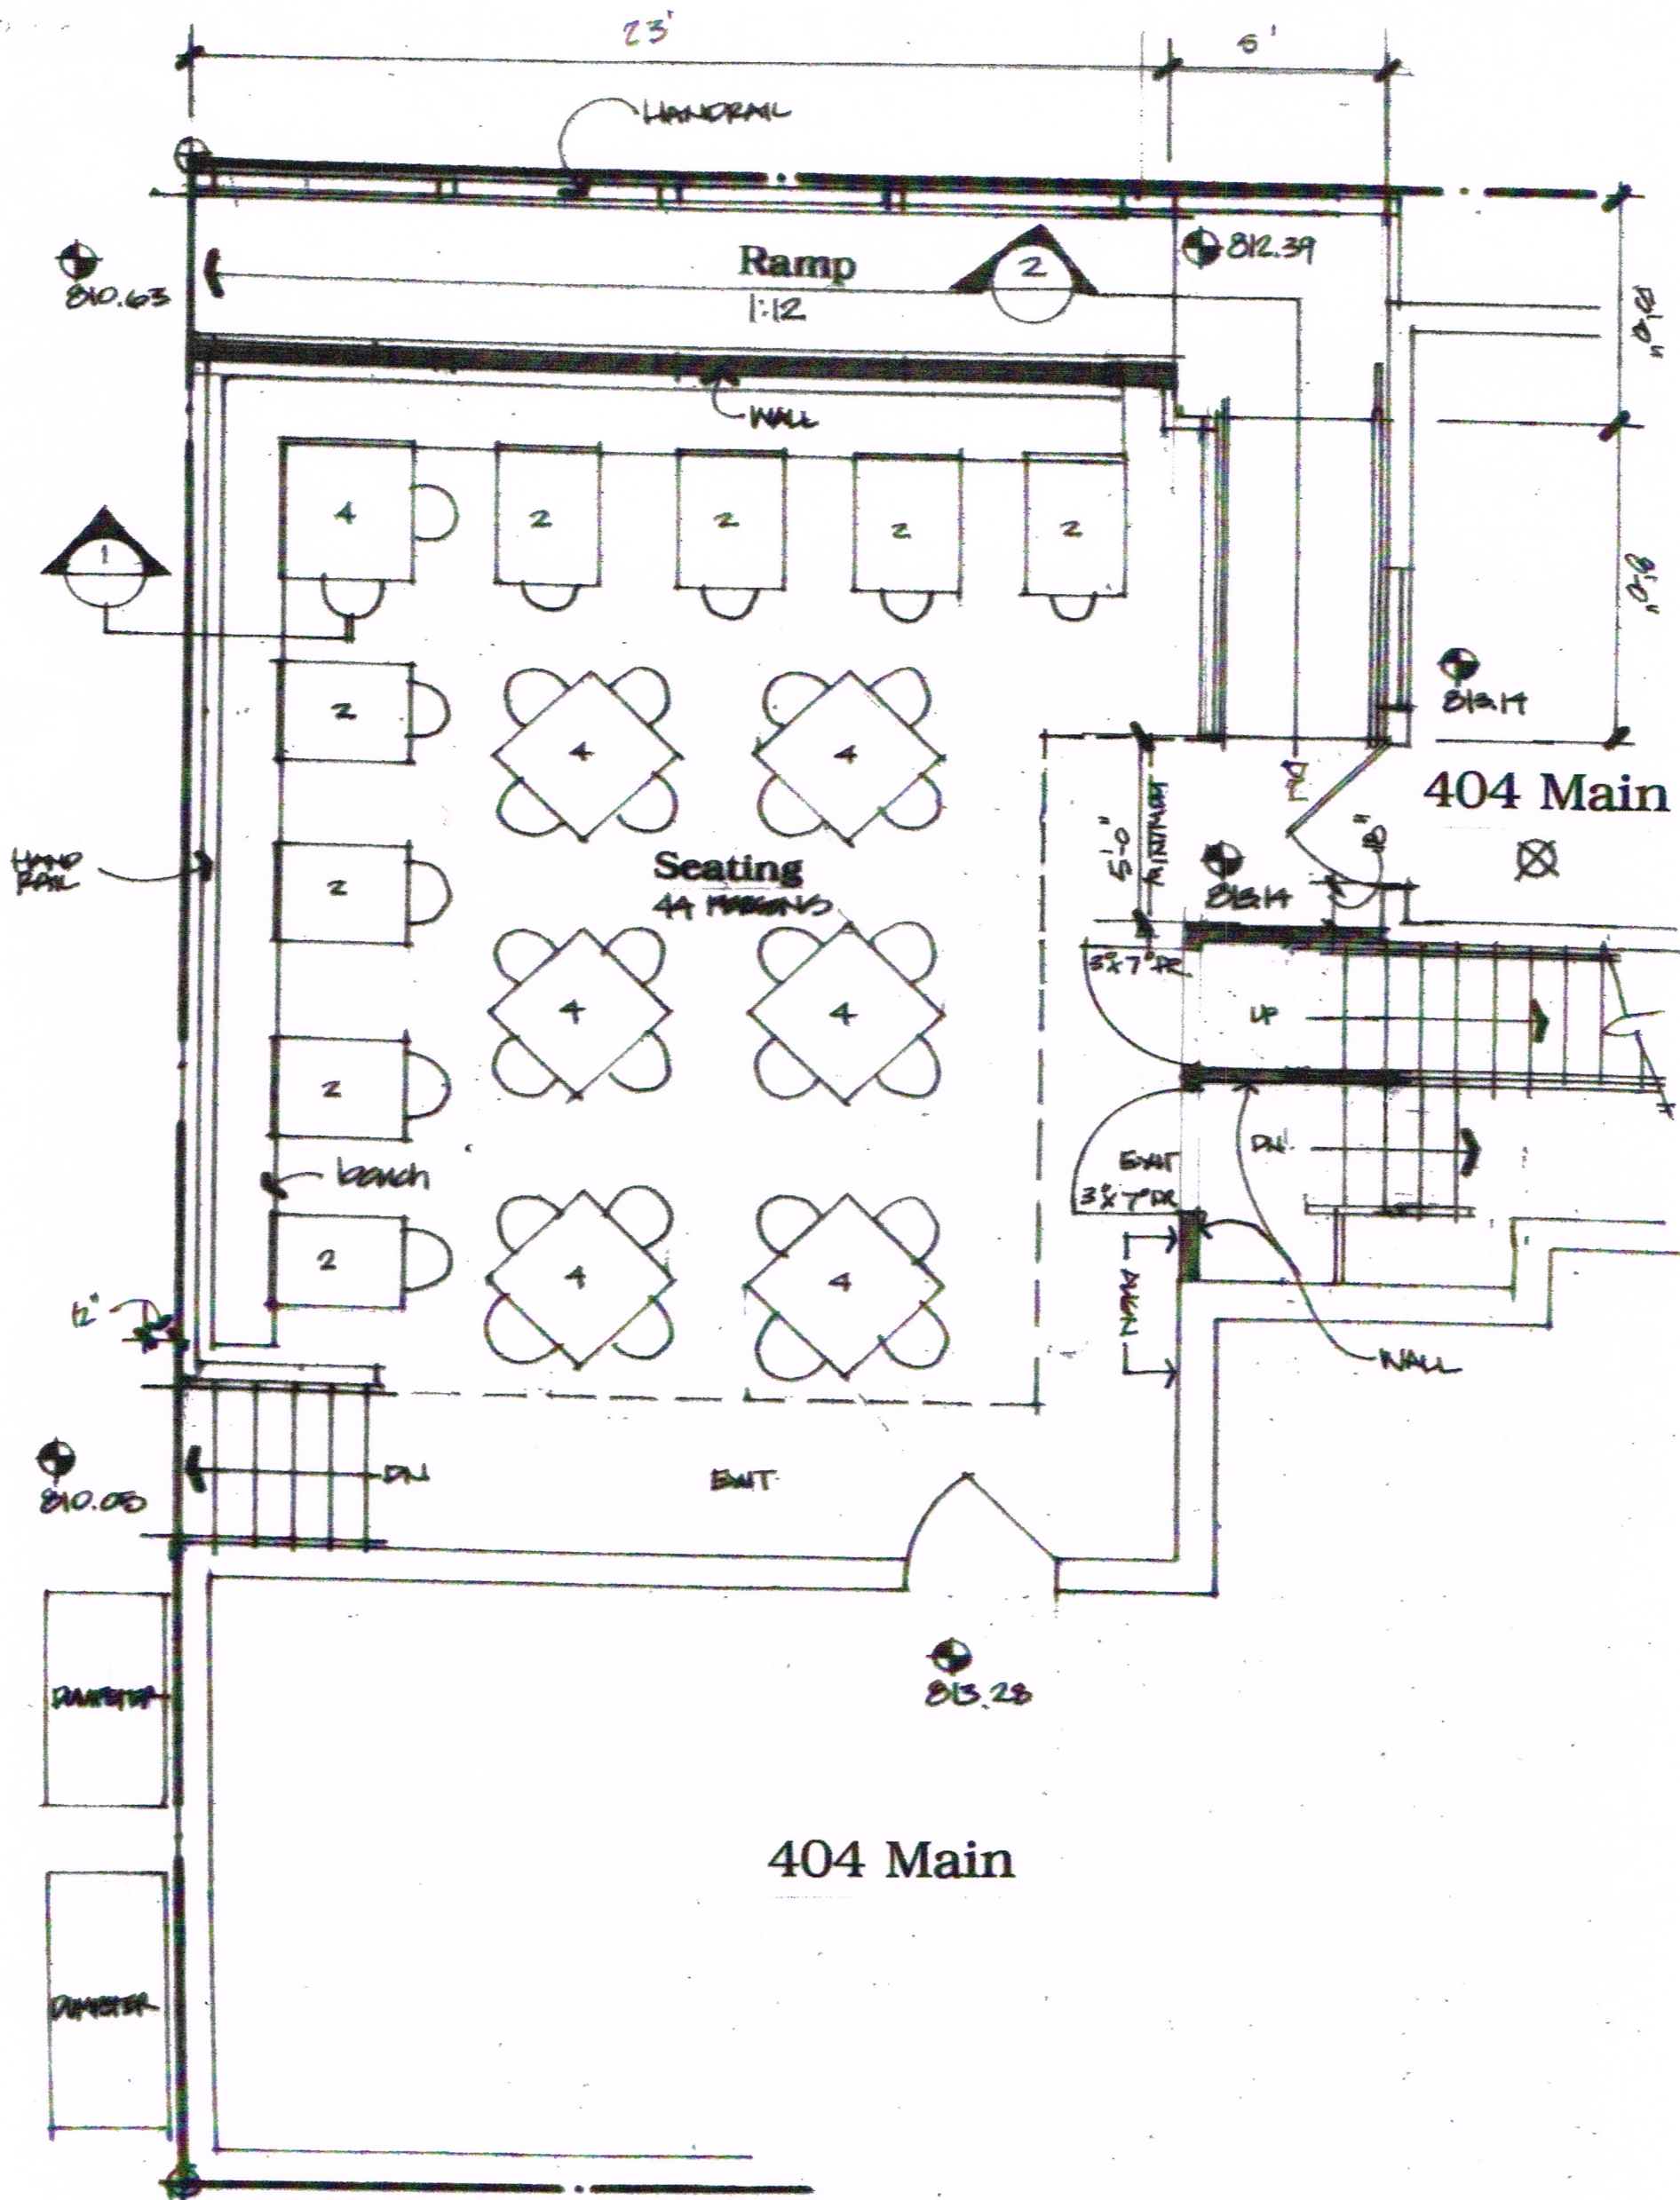

Deck Floor Plan

1/4"




Mainstream Bar

Drawing Title

REFERENCING SHEET

Date: 13 MARCH 2017
 Scale: 1/4"
 Drawn By:
 App: JORD

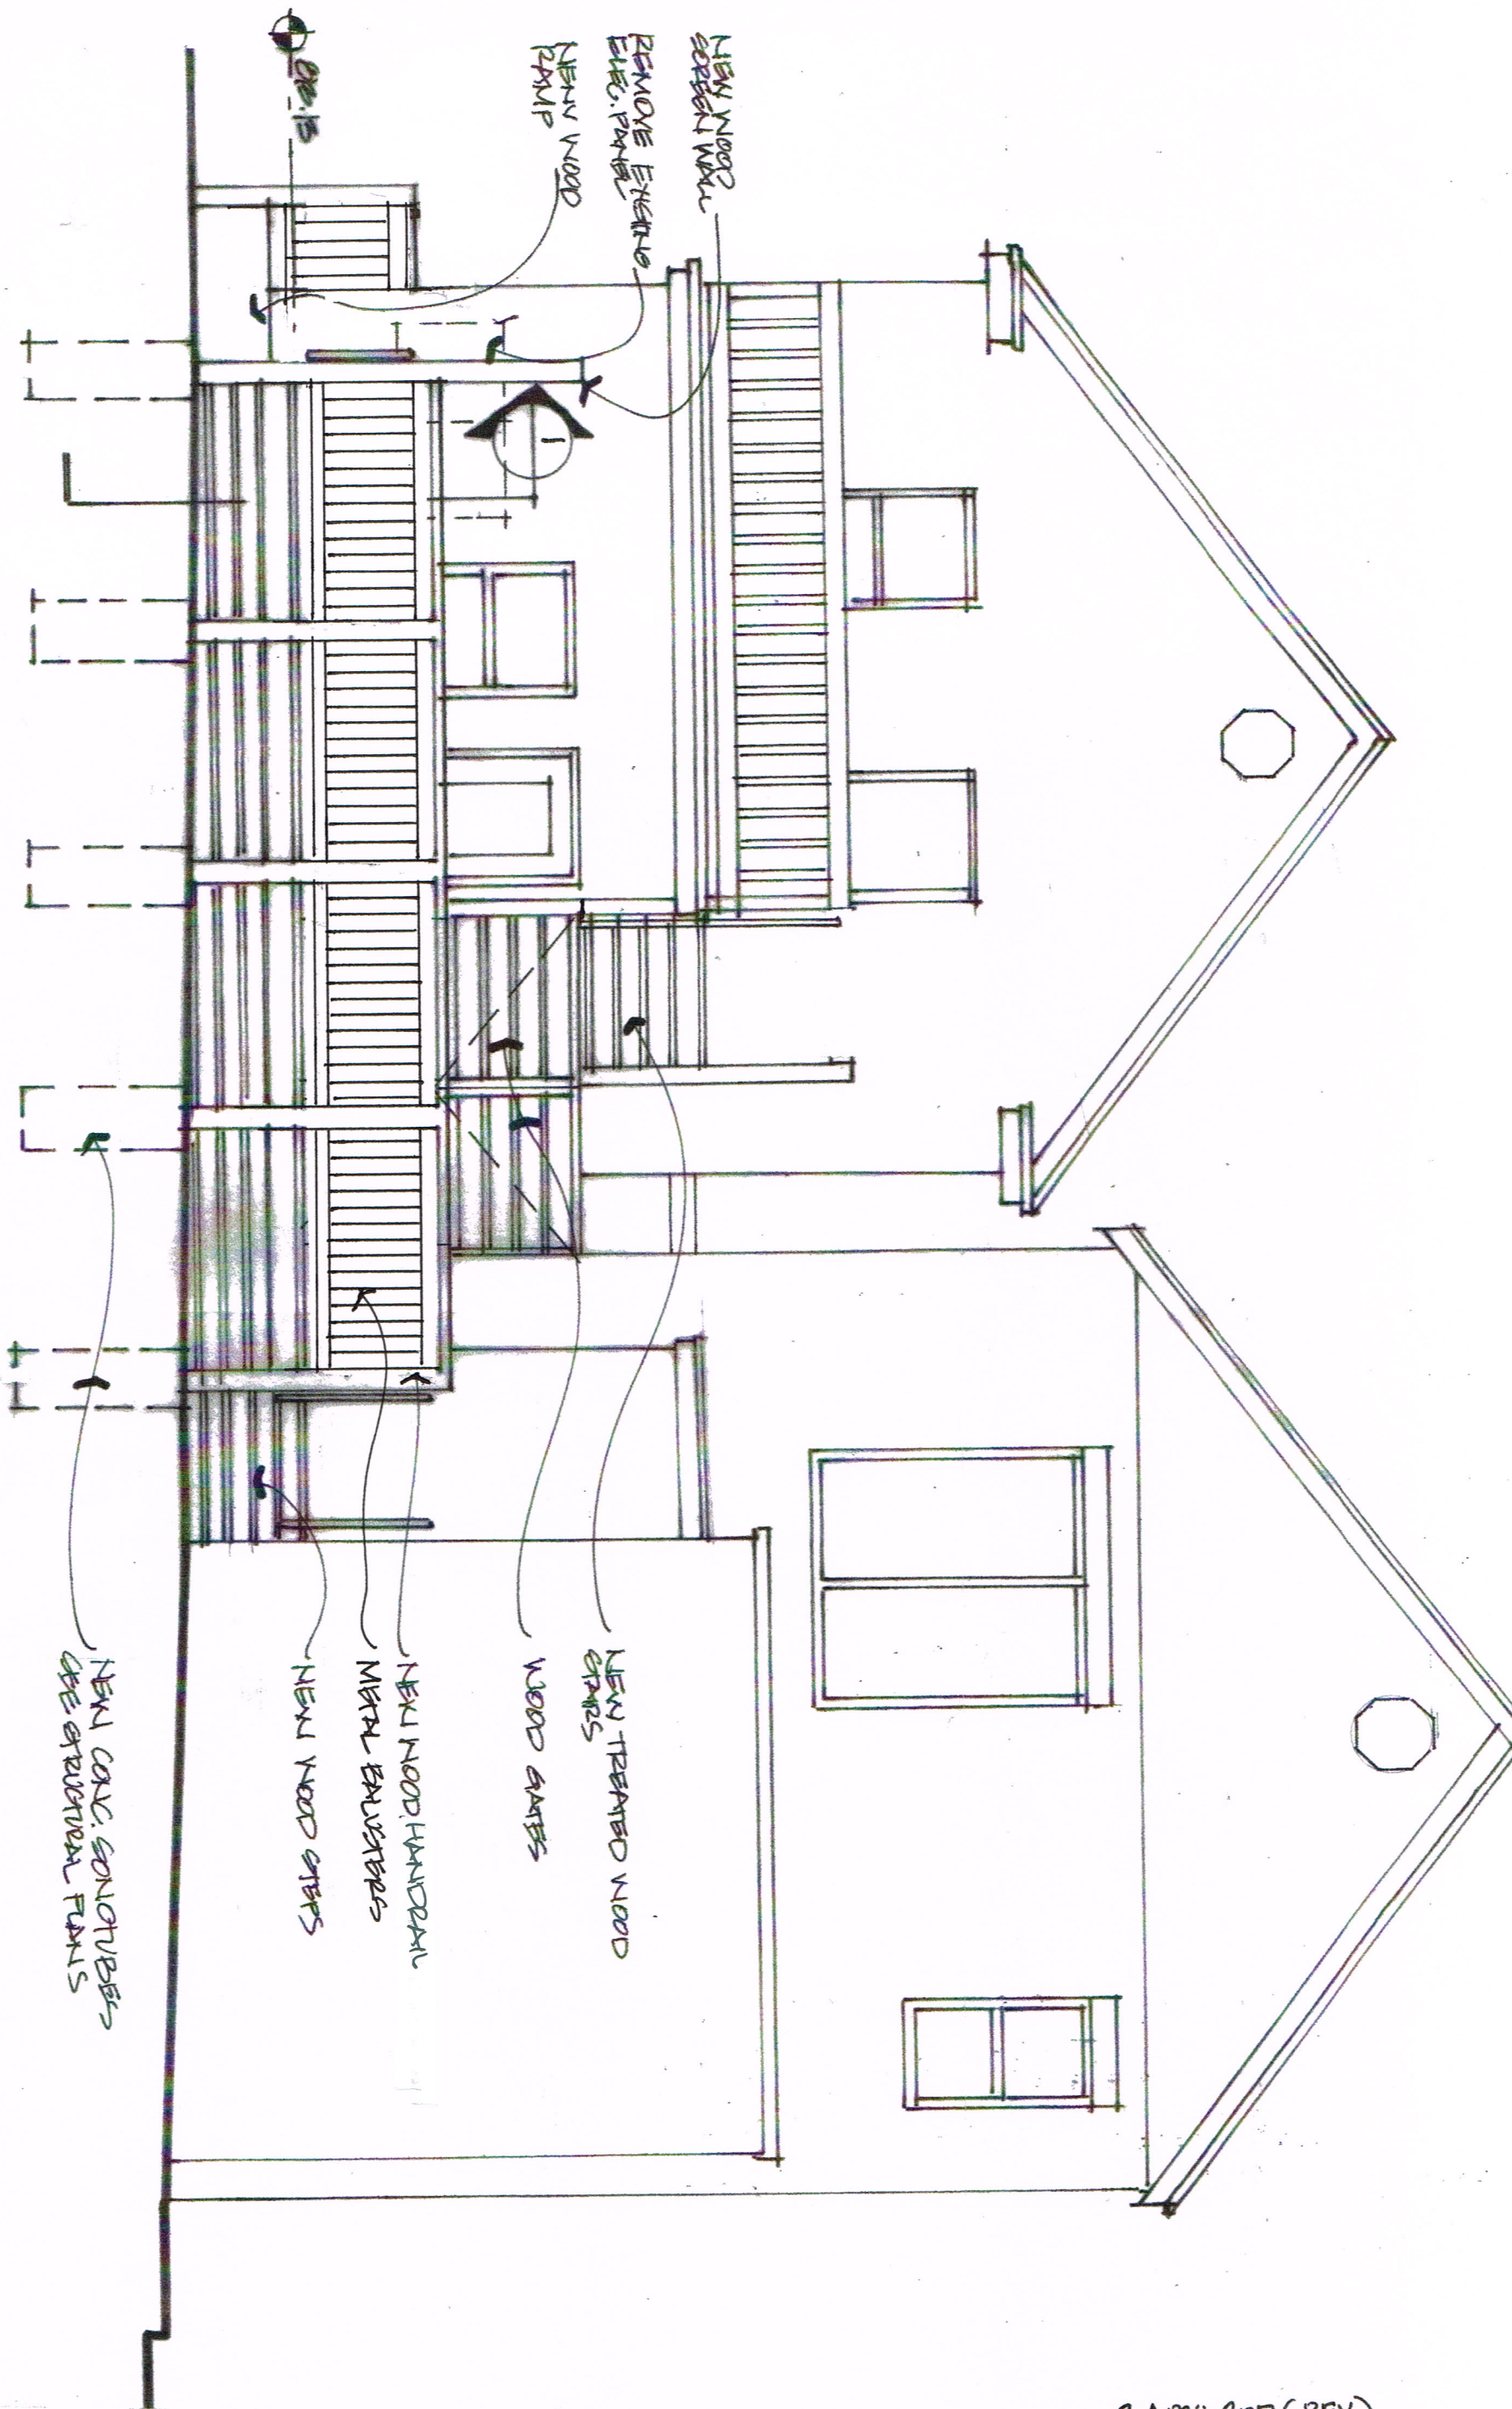

North Elevation

1/4"




Project: Mainstream Bar

Drawing Title: REFERENCING SHEET

2 APRIL 2017 (REV.)
17 APRIL 2017
Scale: 1/4"
Drawn By:
Job: 15.21B

1/4"

East Elevation

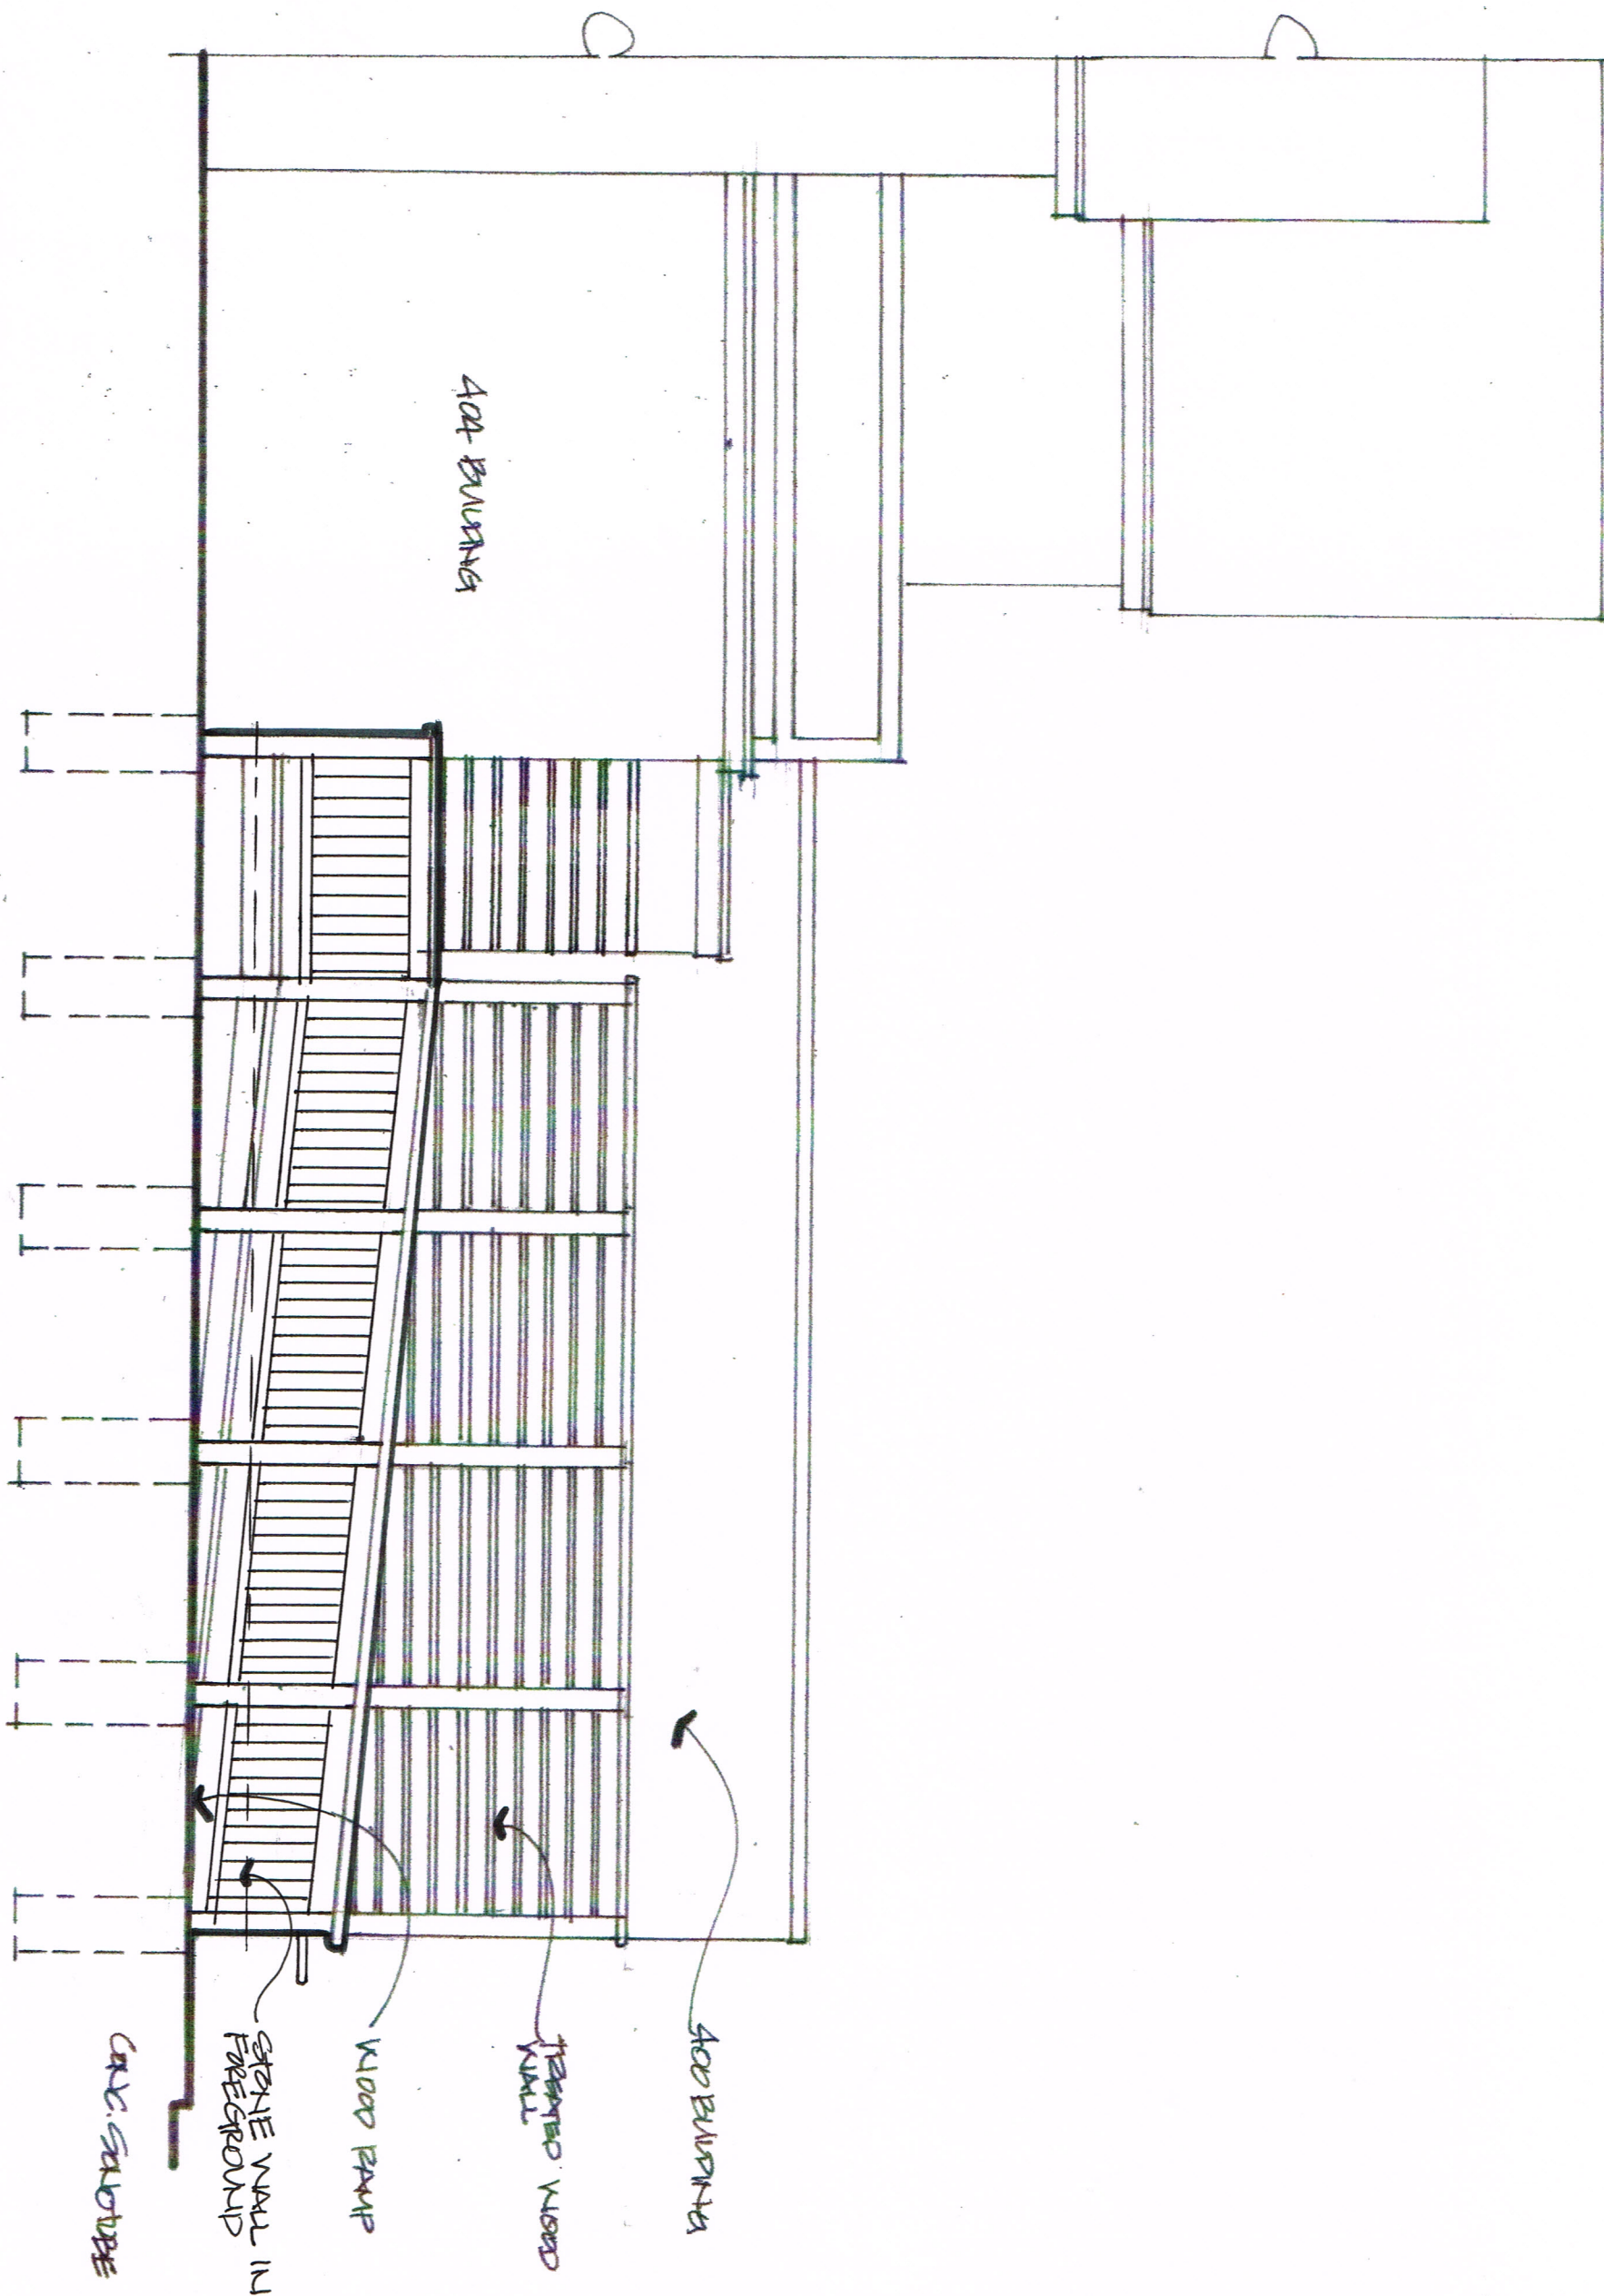

Project: Mainstream Bar

Drawing Title:


REFERENCING

2 APRIL 2017 (REV.)
Date: 17 APRIL 2017
Scale: 1/4"
Drawn By:
Job: 15.21B

Sheet:

West Elevation

1/4"

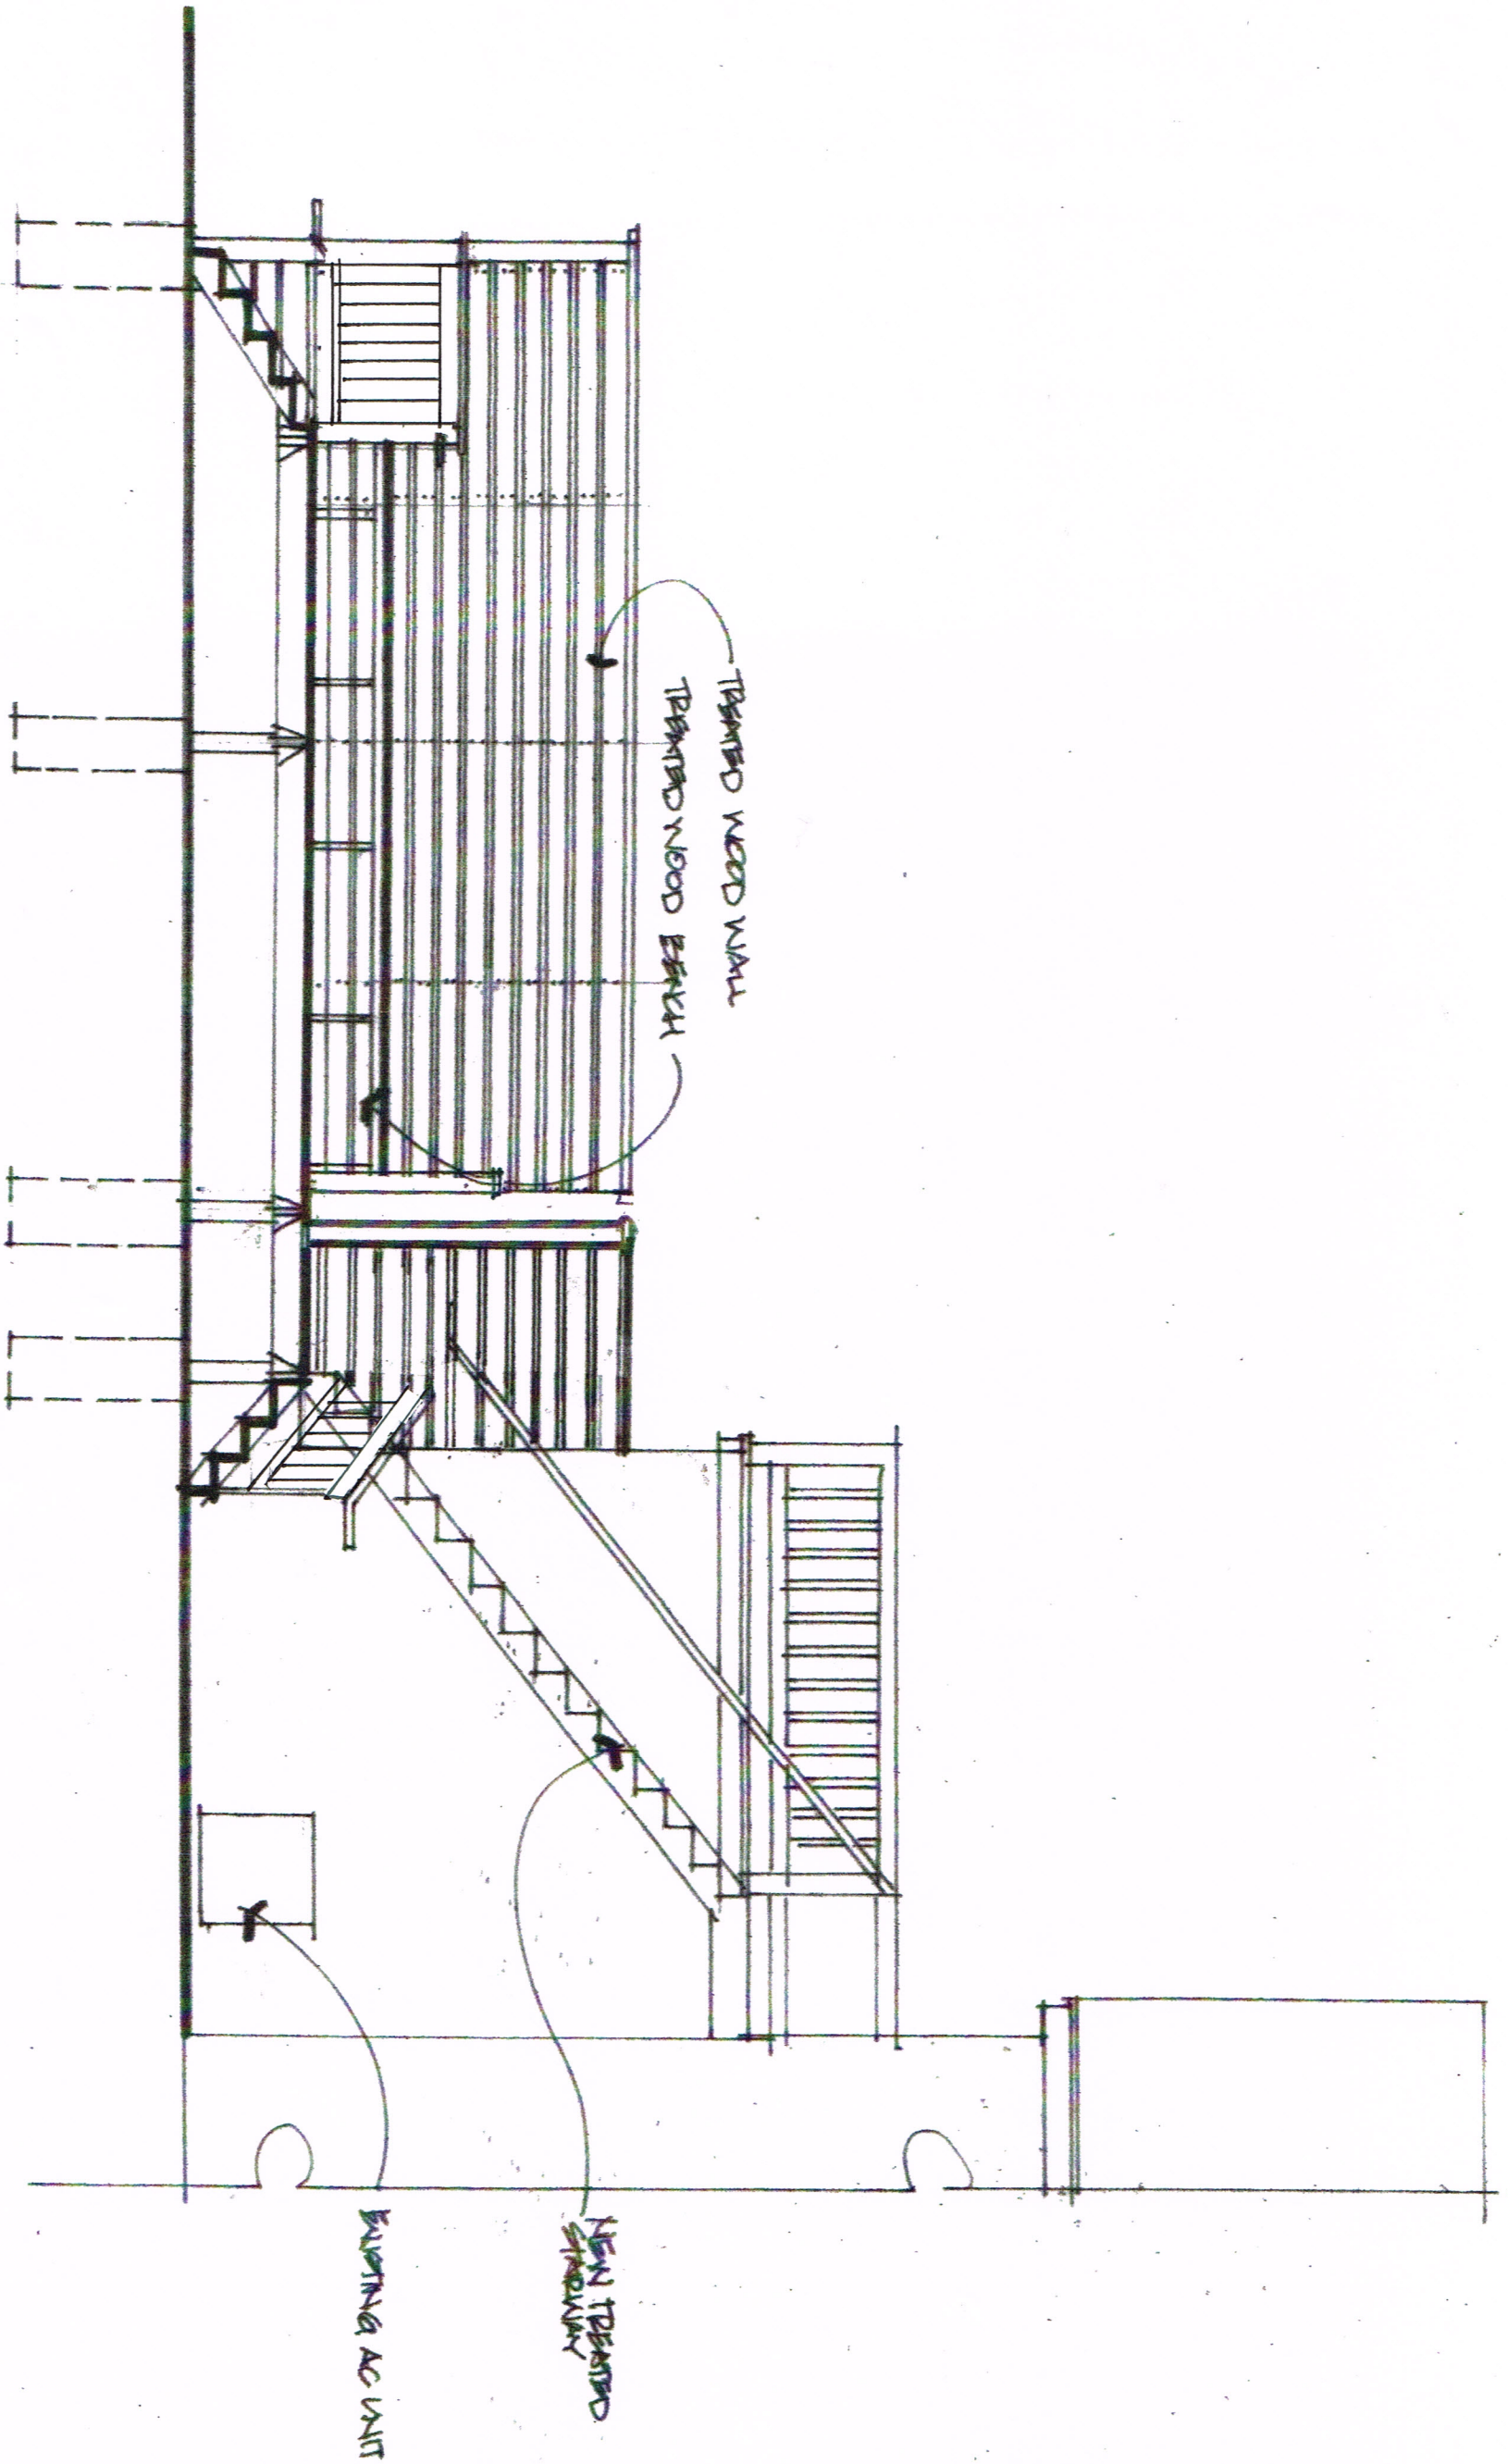

Project: Mainstream Bar

Drawing Title:

REFERENCING SHEET

Date: 2 APRIL 2017 (REV.)
17 APRIL 2017
Scale: 1/4"
Drawn By:
Job: 15.21B

UNIVERSITY OF ALABAMA

