


# T-Mobile

## SITE PLAN

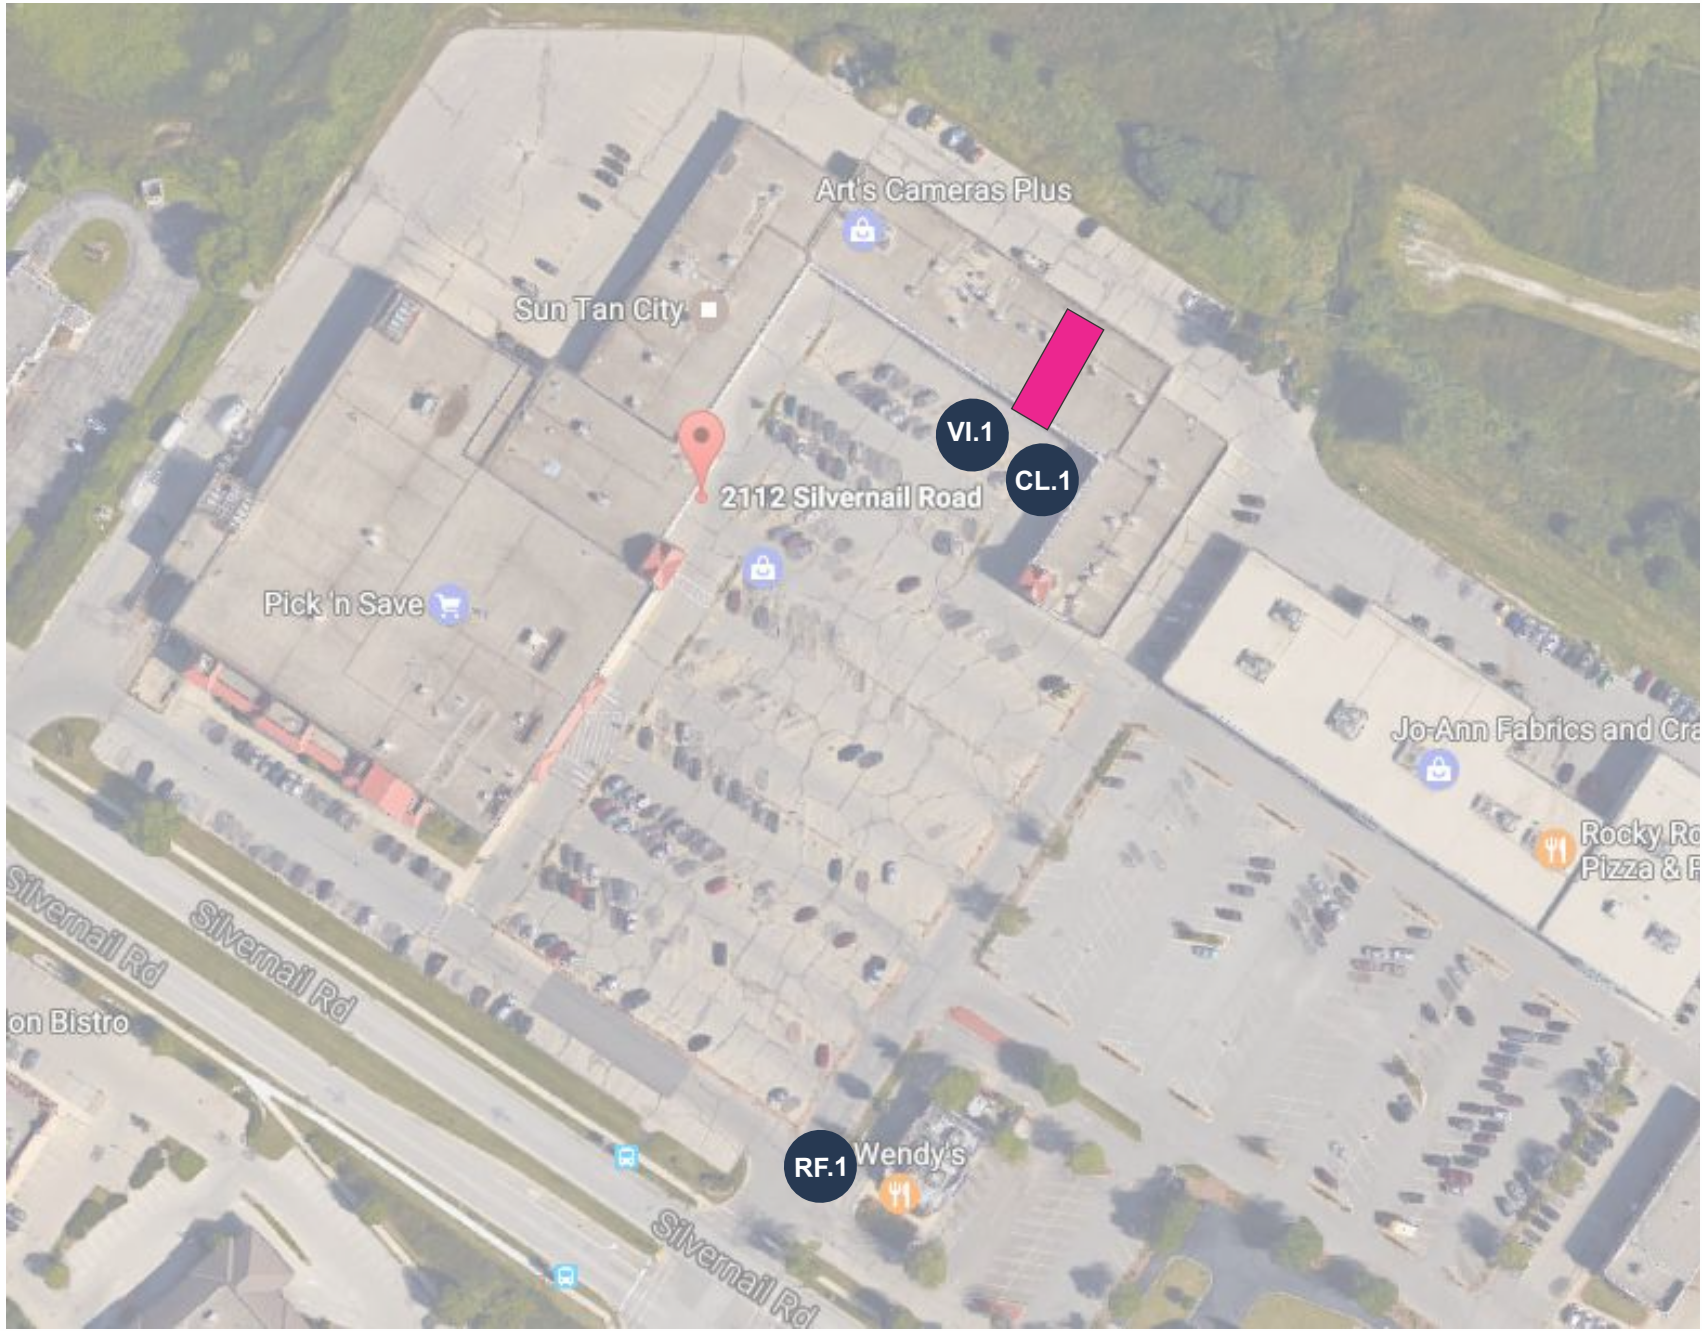

**JONES SIGN**  
Your Vision. Accomplished.  
WWW.JONESSIGN.COM

JOB #: **223042-R4**  
DATE: 03.30.2017  
DESIGNER: J MILLER  
SALES REP:  
PROJ MGR: C. Arendt

REV.	DATE	BY	DESCRIPTION
1	04.13.17	JM	REVISE TO 24" LETTERS
2	05.12.17	JP	CHANGE MAGENTA LETTER TO WHITE- ADD WHITE ON BACKER OPTION
3	05.18.17	JS	CHANNEL LETTERS BLACK RETURNS
4	06.13.17	AR	REVISE OPTION 2 TO SHOW CONTOUR BACKER PANEL
5	06.00.00	XX	XXXX
6	06.00.00	XX	XXXX
7	06.00.00	XX	XXXX
8	06.00.00	XX	XXXX
9	06.00.00	XX	XXXX
10	06.00.00	XX	XXXX

CLIENT APPROVAL	DATE
LANDLORD APPROVAL	DATE
QC	QC APPROVED <small>By Richard Story at 2:40 pm</small>

T-Mobile

T-MOBILE

2112 Silvernail Road, Space 480 D  
Pewaukee, WI 53072

DESIGN PHASE: CONCEPTUAL

SHEET NUMBER

1.0


CL.1 FACE LIT CHANNEL LETTERS ON RACEWAY - WHITE (Qty 1) OPTION 1

SQUARE FOOTAGE: 24.15


FIELD SURVEY REQUIRED



EXISTING

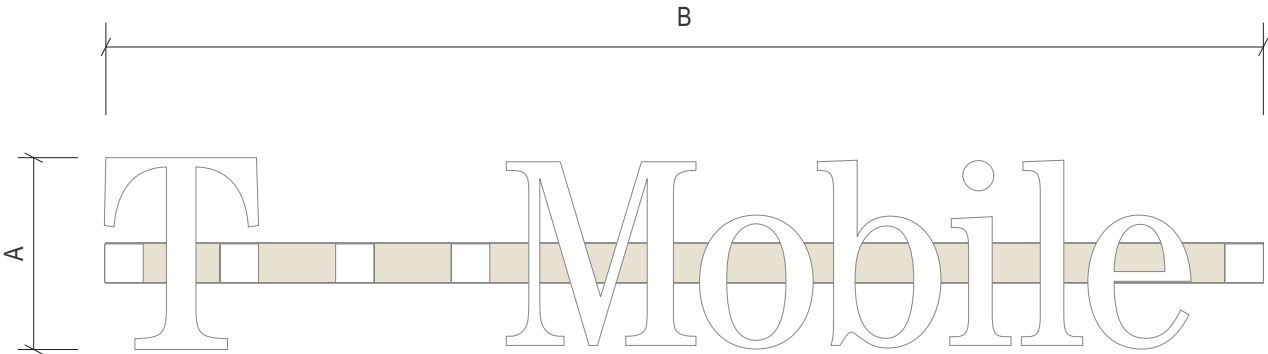

FRONT VIEW  
SCALE: NTS

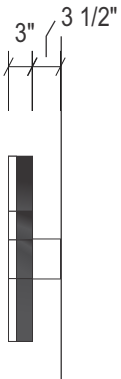

SIDE VIEW  
SCALE: NTS




PROPOSED

SPECIFICATIONS

- 1. LETTERS: FACE ILLUMINATED
- 2. FACES: WHITE ACRYLIC
- 3. 1" PLASTIC TRIMCAP - WHITE PRE-FINISHED
- 4. 3" DEEP ALUMINUM RETURNS - BLACK PRE-FINISHED
- 5. ILLUMINATION: PRINCIPAL 7000K WHITE LED
- 6. LETTERS RACEWAY MOUNTED TO WALL W/ 1/4" RIV NUTS AND THREADED ROD

COLORS/FINISHES

- A-1 #2447 WHITE ACRYLIC
- P-1 RACEWAY PAINTED TO MATCH FACADE

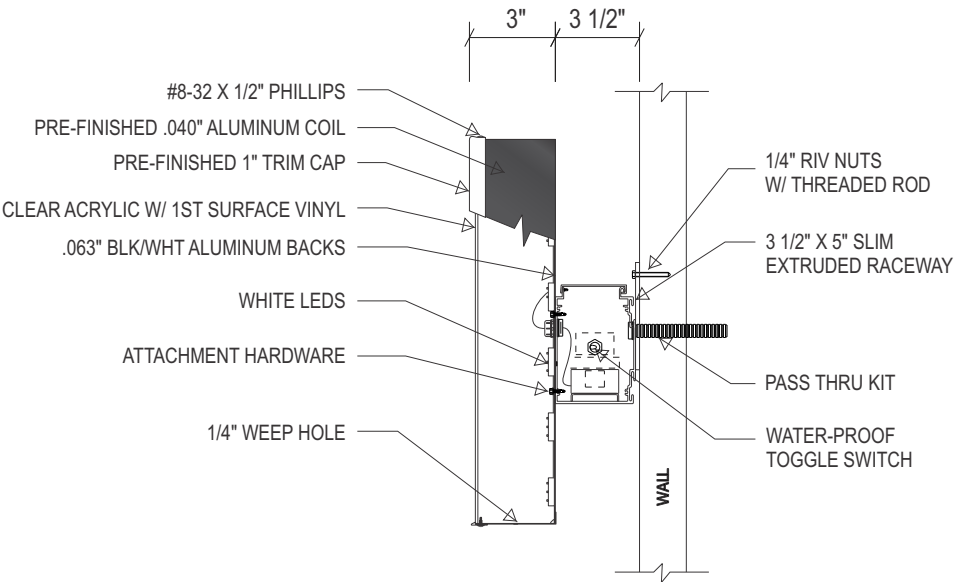

CROSS SECTION VIEW  
SCALE: NTS

A LETTER HEIGHT	B LETTER WIDTH	SQUARE FEET
18"	9'-0 5/8"	13.58
20"	10'-0 5/8"	16.77
24"	12'-0 7/8"	24.15
27"	13'-7"	30.56
30"	15'-1 1/8"	37.74
36"	18'-1 3/8"	54.34
40"	20'-1 5/8"	67.08
42"	21'-1 5/8"	73.97
48"	24'-1 7/8"	96.63



NIGHT VIEW  
SCALE: NTS

<div>JONES SIGN</div> <div>Your Vision. Accomplished.</div> <div>WWW.JONESSIGN.COM</div>	<div>JOB #: 223042-R4</div> <div>DATE: 03.30.2017</div> <div>DESIGNER: J MILLER</div> <div>SALES REP:</div> <div>PROJ MGR: C. Arendt</div>	<div>REV.</div> <div>DATE</div> <div>BY</div> <div>DESCRIPTION</div>	<div>CLIENT APPROVAL</div> <div>DATE</div>	<div>T-Mobile</div>	<div>T-MOBILE</div> <div>2112 Silvernail Road, Space 480 D</div> <div>Pewaukee, WI 53072</div>	<div>SHEET NUMBER</div> <div>2.0</div>
		<div>1</div> <div>04.13.17</div> <div>JM</div> <div>REVISE TO 24" LETTERS</div>	<div>LANDLORD APPROVAL</div> <div>DATE</div>		<div>QC</div> <div>QC APPROVED</div> <div>By Richard Story at 2:40 pm</div>	<div>DESIGN PHASE: CONCEPTUAL</div>
		<div>2</div> <div>05.12.17</div> <div>JP</div> <div>CHANGE MAGENTA LETTER TO WHITE- ADD WHITE ON BACKER OPTION</div>				
		<div>3</div> <div>05.18.17</div> <div>JS</div> <div>CHANNEL LETTERS BLACK RETURNS</div>				
		<div>4</div> <div>00.00.00</div> <div>XX</div> <div>XXXX</div>				
<div>5</div> <div>00.00.00</div> <div>XX</div> <div>XXXX</div>						
<div>6</div> <div>00.00.00</div> <div>XX</div> <div>XXXX</div>						
<div>7</div> <div>00.00.00</div> <div>XX</div> <div>XXXX</div>						
<div>8</div> <div>00.00.00</div> <div>XX</div> <div>XXXX</div>						
<div>9</div> <div>00.00.00</div> <div>XX</div> <div>XXXX</div>						
<div>10</div> <div>00.00.00</div> <div>XX</div> <div>XXXX</div>						




CL.1 20" FACE LIT CHANNEL LETTERS ON CONTOURED BACKER PANEL / RACEWAY MOUNTED (Qty 1) OPTION 2

SQUARE FOOTAGE: 18.73

FIELD SURVEY REQUIRED



EXISTING

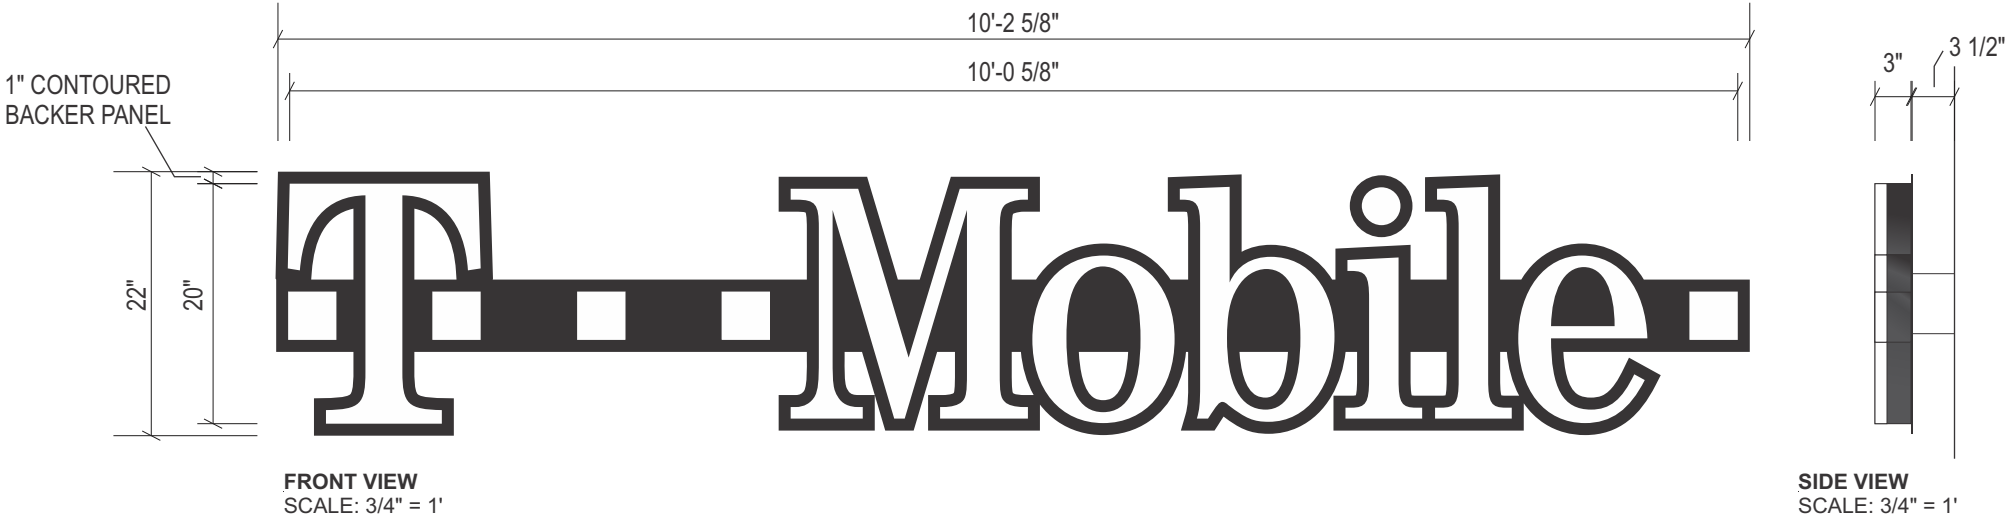


PROPOSED

SPECIFICATIONS

- 1. BACKER: NON ILLUMINATED 1/8" THK. FLAT CONTOURED ALUMINUM BACKER PANEL PTD. P-2 RACEWAY MOUNTED
- 2. LETTERS: FACE ILLUMINATED
- 3. FACES: WHITE ACRYLIC
- 4. 1" PLASTIC TRIMCAP - WHITE PRE-FINISHED
- 5. 3" DEEP ALUMINUM RETURNS - BLACK PRE-FINISHED
- 6. ILLUMINATION: PRINCIPAL 7000K WHITE LED
- 7. LETTERS/BACKER PANEL RACEWAY MOUNTED TO WALL W/ 1/4" RIV NUTS AND THREADED ROD

COLORS/FINISHES

- P-1 RACEWAY PAINTED TO MATCH FACADE
- P-2 MP BLACK - MATTE FINISH
- A-1 #2447 WHITE ACRYLIC

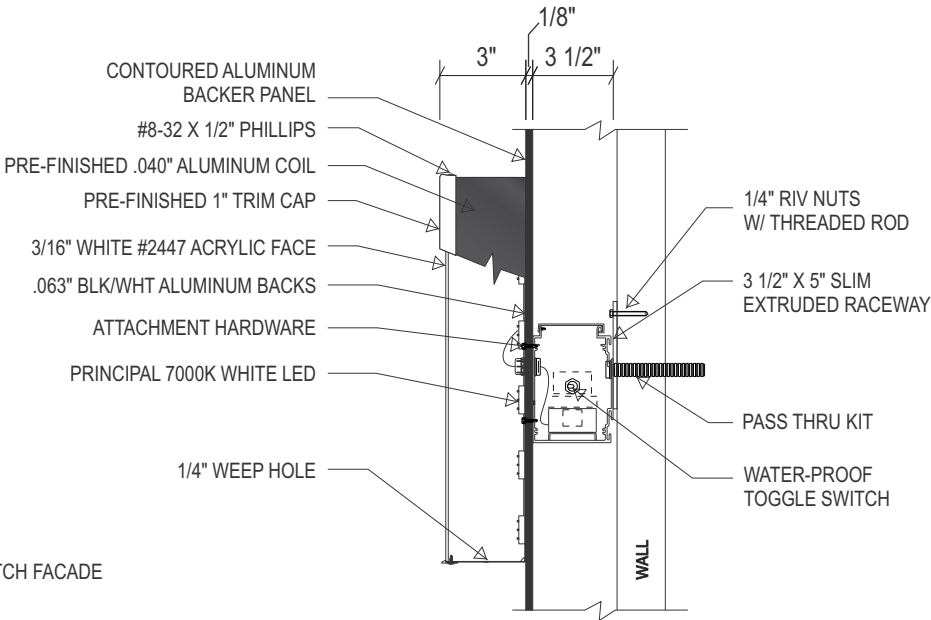

CROSS SECTION VIEW  
SCALE: NTS

A LETTER HEIGHT	B LETTER WIDTH	SQUARE FEET
18"	9'-0 5/8"	13.58
20"	10'-0 5/8"	16.77
24"	12'-0 7/8"	24.15
27"	13'-7"	30.56
30"	15'-1 1/8"	37.74
36"	18'-1 3/8"	54.34
40"	20'-1 5/8"	67.08
42"	21'-1 5/8"	73.97
48"	24'-1 7/8"	96.63




NIGHT VIEW  
SCALE: NTS

<div>JONES SIGN</div> <div>Your Vision. Accomplished.</div> <div>WWW.JONESSIGN.COM</div>	<div>JOB #: 223042-R4</div> <div>DATE: 03.30.2017</div> <div>DESIGNER: J MILLER</div> <div>SALES REP:</div> <div>PROJ MGR: C. Arendt</div>	<div>REV.</div> <div>DATE</div> <div>BY</div> <div>DESCRIPTION</div>	<div>CLIENT APPROVAL</div> <div>DATE</div>	<div>T-Mobile</div>	<div>T-MOBILE</div> <div>2112 Silvernail Road, Space 480 D</div> <div>Pewaukee, WI 53072</div>	<div>SHEET NUMBER</div> <div>2.1</div>
		<div>1</div> <div>04.13.17</div> <div>JM</div> <div>REVISE TO 24" LETTERS</div>	<div>LANDLORD APPROVAL</div> <div>DATE</div>			
		<div>2</div> <div>05.12.17</div> <div>JP</div> <div>CHANGE MAGENTA LETTER TO WHITE-ADD WHITE ON BACKER OPTION</div>				
		<div>3</div> <div>05.18.17</div> <div>JS</div> <div>CHANNEL LETTERS BLACK RETURNS</div>				
		<div>4</div> <div>00.00.00</div> <div>XX</div> <div>XXXX</div>			<div>DESIGN PHASE: CONCEPTUAL</div>	
		<div>5</div> <div>00.00.00</div> <div>XX</div> <div>XXXX</div>				
		<div>6</div> <div>00.00.00</div> <div>XX</div> <div>XXXX</div>				
		<div>7</div> <div>00.00.00</div> <div>XX</div> <div>XXXX</div>				
		<div>8</div> <div>00.00.00</div> <div>XX</div> <div>XXXX</div>				
		<div>9</div> <div>00.00.00</div> <div>XX</div> <div>XXXX</div>	<div>QC</div> <div>QC APPROVED</div> <div>By Richard Story at 2:40 pm</div>			
		<div>10</div> <div>00.00.00</div> <div>XX</div> <div>XXXX</div>				


VI.1 WINDOW VINYL (Qty 1)

SQUARE FOOTAGE: 0.44

FIELD SURVEY REQUIRED

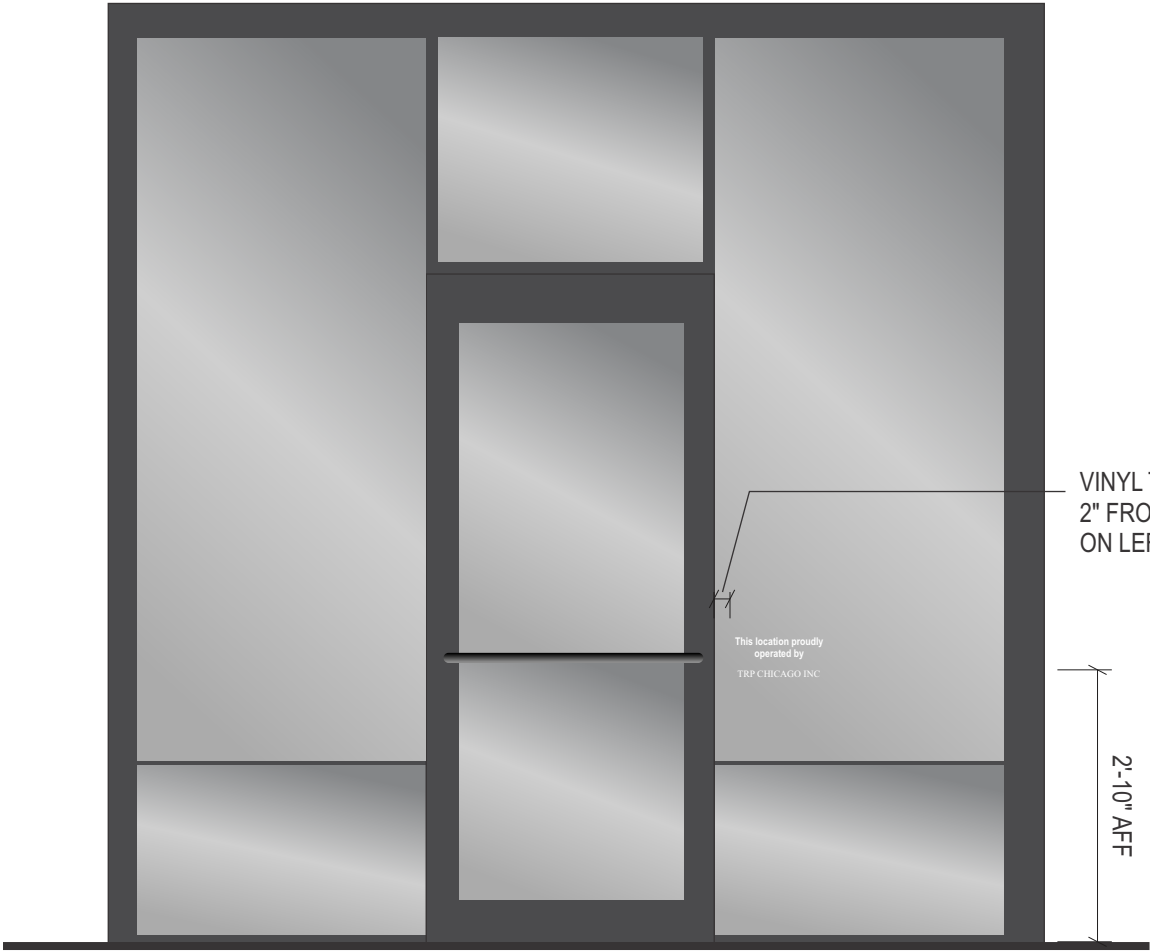

FRONT VIEW  
SCALE: 1/2" = 1'-0"

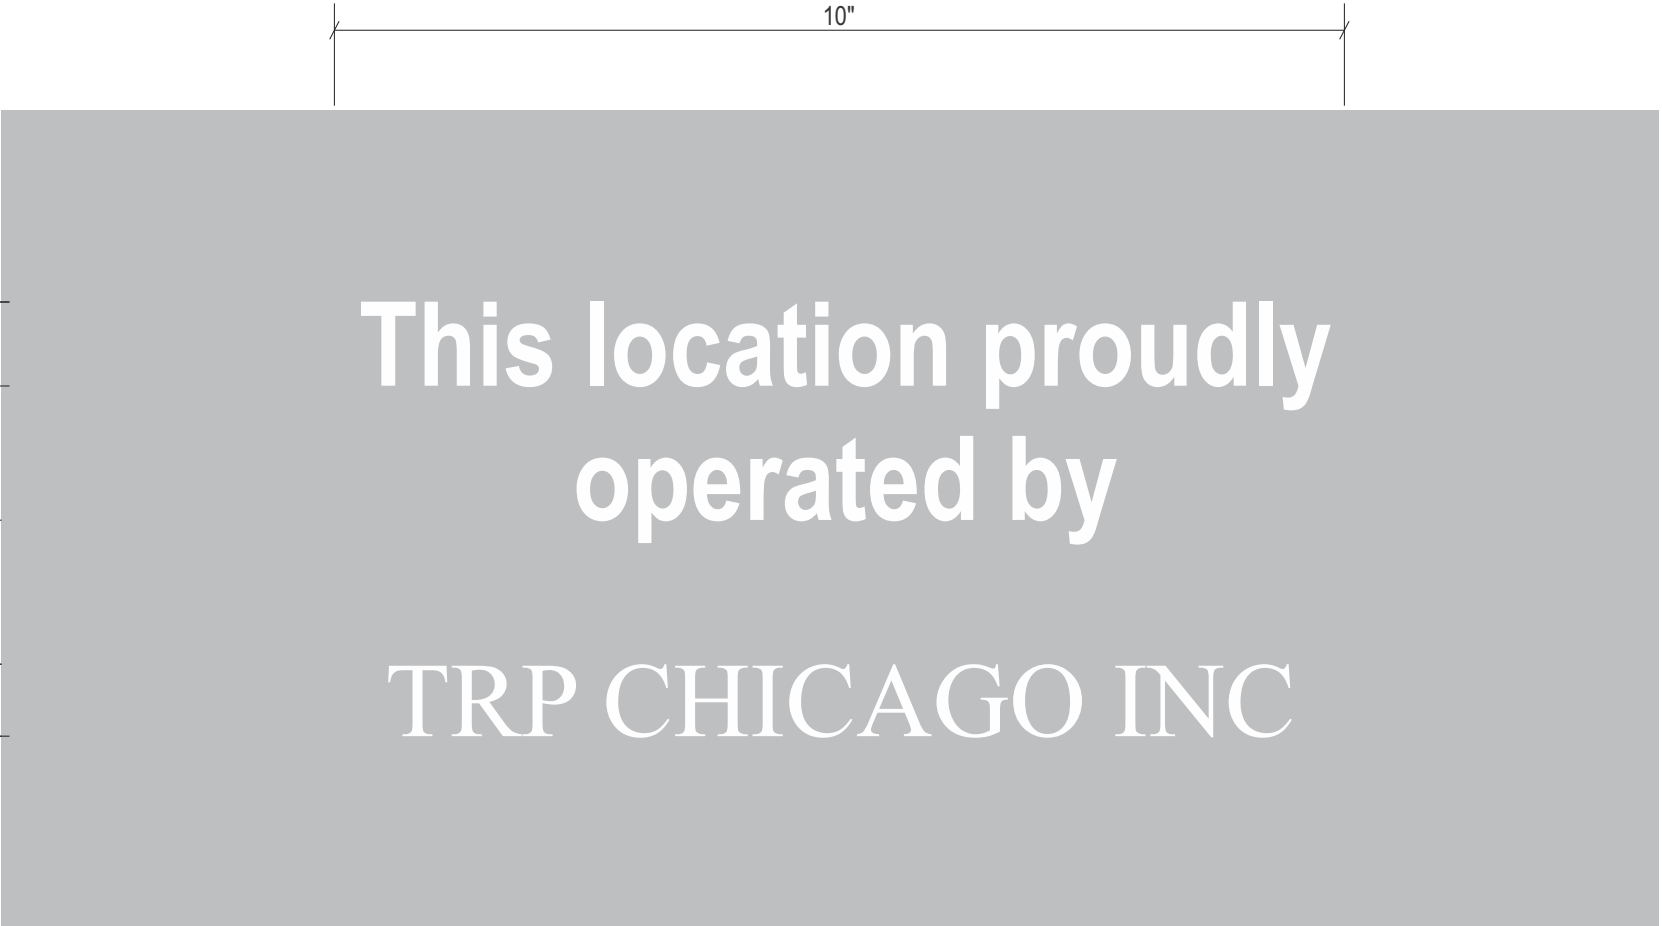

FRONT VIEW  
SCALE: 1:2

**NOTE:**  
NO DEALER NAME ABBREVIATIONS WILL BE PERMITTED; FULL BUSINESS NAME MUST BE USED IN ALL CASES

SPECIFICATIONS




1. VINYL GRAPHICS APPLIED TO WINDOW, 2ND SURFACE

COLORS/FINISHES

V-2 3M 7725-10 WHITE OPAQUE VINYL

<div>JONES SIGN</div> <div>Your Vision. Accomplished.</div> <div>WWW.JONESSIGN.COM</div>	JOB #: 223042-R4	REV.	DATE	BY	DESCRIPTION	CLIENT APPROVAL	DATE	<div>T-Mobile</div>	T-MOBILE	SHEET NUMBER
	DATE: 03.30.2017	1	04.13.17	JM	REVISE TO 24" LETTERS				2112 Silvernail Road, Space 480 D Pewaukee, WI 53072	
	DESIGNER: J MILLER	2	05.12.17	JP	CHANGE MAGENTA LETTER TO WHITE- ADD WHITE ON BACKER OPTION	LANDLORD APPROVAL	DATE			
	SALES REP:	3	05.18.17	JS	CHANNEL LETTERS BLACK RETURNS					
	PROJ MGR: C. Arendt	4	00.00.00	XX	XXXX					
	5	00.00.00	XX	XXXX	QC	QC APPROVED By Richard Story at 2:40 pm	DESIGN PHASE: CONCEPTUAL			
	6	00.00.00	XX	XXXX						
	7	00.00.00	XX	XXXX						
	8	00.00.00	XX	XXXX						
	9	00.00.00	XX	XXXX						
	10	00.00.00	XX	XXXX						

## PL.1 PLAQUE (Qty 1)

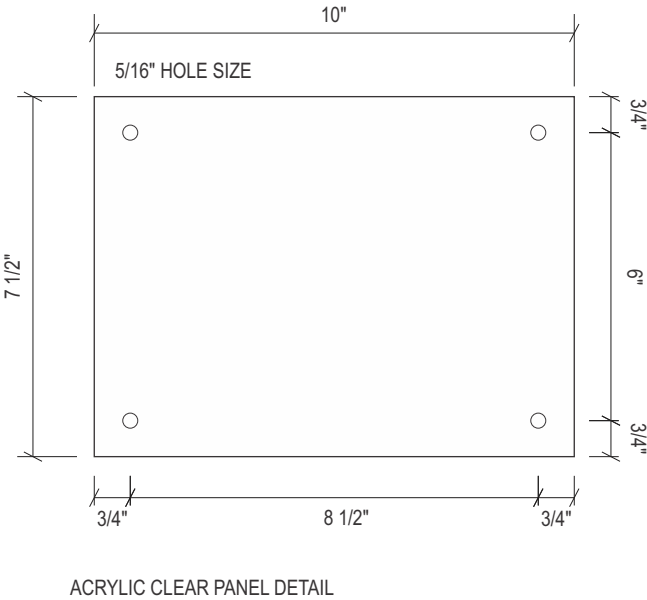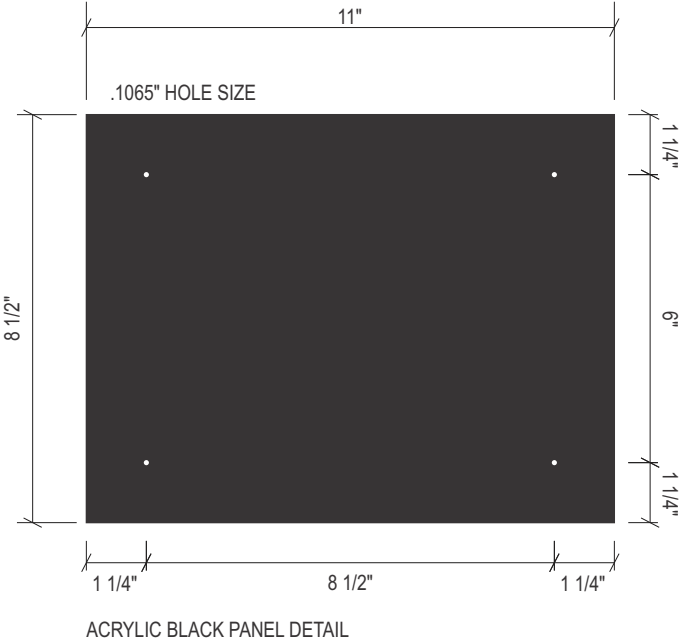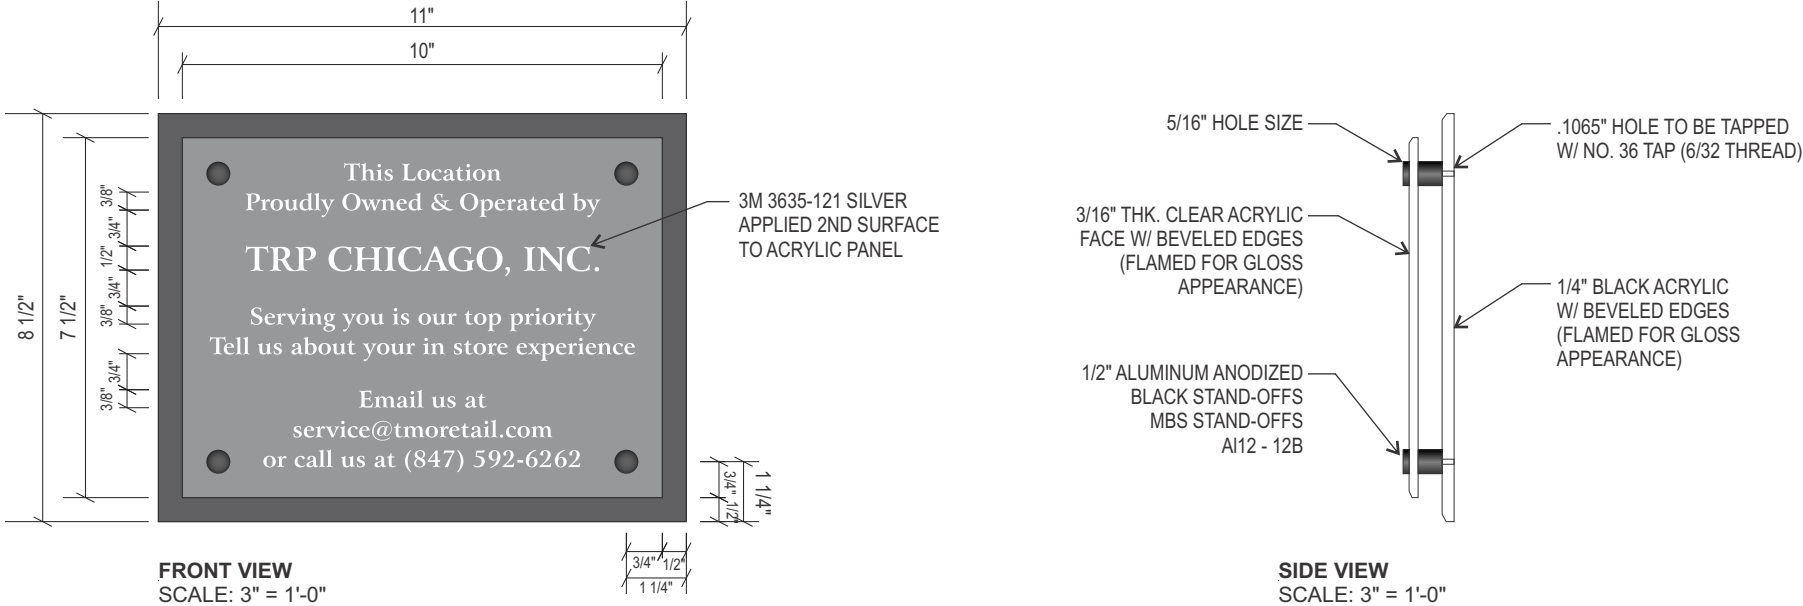

**NOTE:**  
**PLAQUE SHOULD BE PLACE ON THE BACK WALL NEAR THE  
BACK OF HOUSE ENTRY FACING THE SALES FLOOR**

**NOTE:**  
NO DEALER NAME ABBREVIATIONS WILL BE PERMITTED; FULL BUSINESS  
NAME MUST BE USED IN ALL CASES


<div><div>JONES SIGN</div><div>Your Vision. Accomplished.</div><div>WWW.JONESSIGN.COM</div></div>	<div>JOB #: 223042-R4</div> <div>DATE: 03.30.2017</div> <div>DESIGNER: J MILLER</div> <div>SALES REP:</div> <div>PROJ MGR: C. Arendt</div>	<div>REV.</div> <div>DATE</div> <div>BY</div> <div>DESCRIPTION</div>	<div>CLIENT APPROVAL</div> <div>DATE</div>	<div>T-Mobile</div>	<div>T-MOBILE</div> <div>2112 Silvermail Road, Space 480 D</div> <div>Pewaukee, WI 53072</div>	<div>SHEET NUMBER</div> <div>4.0</div>
		<div>1</div> <div>04.13.17</div> <div>JM</div> <div>REVISE TO 24" LETTERS</div>	<div>LANDLORD APPROVAL</div> <div>DATE</div>		<div>QC</div> <div>QC APPROVED</div> <div>By Richard Story at 2:40 pm</div>	<div>DESIGN PHASE: CONCEPTUAL</div>
		<div>2</div> <div>05.12.17</div> <div>JP</div> <div>CHANGE MAGENTA LETTER TO WHITE- ADD WHITE ON BACKER OPTION</div>				
		<div>3</div> <div>05.18.17</div> <div>JS</div> <div>CHANNEL LETTERS BLACK RETURNS</div>				
		<div>4</div> <div>00.00.00</div> <div>XX</div> <div>XXXX</div>				
		<div>5</div> <div>00.00.00</div> <div>XX</div> <div>XXXX</div>				
		<div>6</div> <div>00.00.00</div> <div>XX</div> <div>XXXX</div>				
		<div>7</div> <div>00.00.00</div> <div>XX</div> <div>XXXX</div>				
		<div>8</div> <div>00.00.00</div> <div>XX</div> <div>XXXX</div>				
		<div>9</div> <div>00.00.00</div> <div>XX</div> <div>XXXX</div>				
		<div>10</div> <div>00.00.00</div> <div>XX</div> <div>XXXX</div>				

This is an original, unpublished drawing by Jones SIGN Co., Inc. It is for your personal use in conjunction with project being planned for you by JONES SIGN. It is not to be shown to anyone outside of your organization, nor is it to be used, reproduced, copied or exhibited in any fashion. Use of this design or the salient elements of this design in any sign done by any other company, without the express written permission of JONES SIGN, is forbidden by law and carries a civil forfeiture of up to 25% of the purchase price of the sign. JONES SIGN will endeavor to closely match colors, including PMS, where specified. We cannot guarantee exact matches due to varying compatibility of surface materials and paints used. All sizes and dimensions are illustrated for client's conception of project and are not to be understood as being exact size or exact scale.

RF.1 REFACE (Qty 2)



PROPOSED

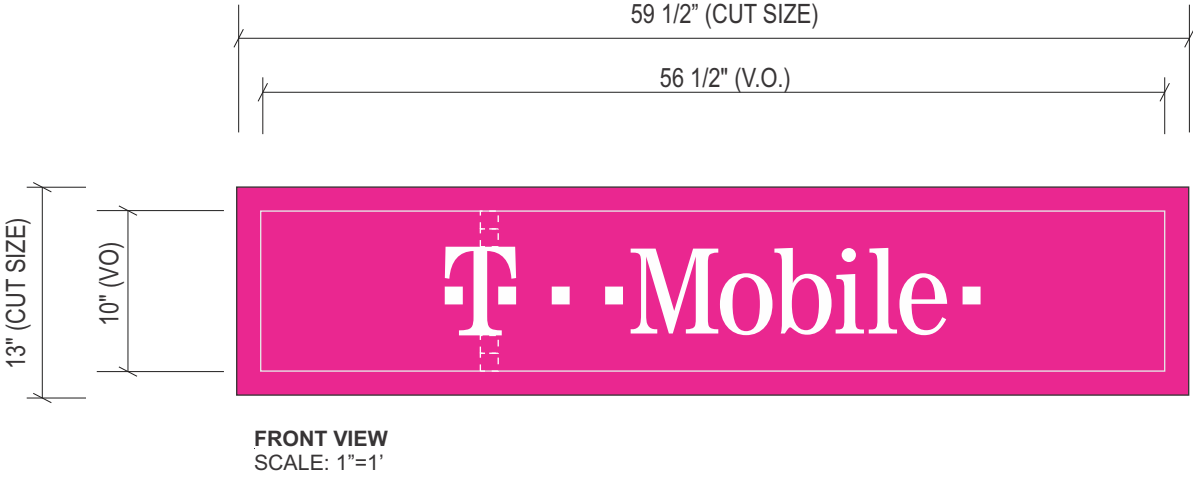

\*\* USED 2-DIGIT RULE TO SIZE COPY IN VISIBLE OPENING AREA - BOXES SHOWN FOR SPACING ONLY

SPECIFICATIONS

- 1. WHITE POLYCARBONATE PAN FORMED FACE W/ VINYL APPLIED 1ST SURFACE

COLORS/FINISHES

- A-1** #2447 WHITE ACRYLIC
- V-1** TRANSLUCENT MIRATEC FILM 30532-1  
MAGENTA PRINTED ON WHITE VINYL

<div>JONES SIGN</div> <div>Your Vision. Accomplished.</div> <div>WWW.JONESSIGN.COM</div>	JOB #: 223042-R4	REV.	DATE	BY	DESCRIPTION	CLIENT APPROVAL	DATE	<div>T-Mobile</div>	T-MOBILE	<div>2112 Silvernail Road, Space 480 D Pewaukee, WI 53072</div>	<div>5.0</div>
	DATE: 03.30.2017	1	04.13.17	JM	REVISE TO 24" LETTERS	LANDLORD APPROVAL	DATE				
	DESIGNER: J MILLER	2	05.12.17	JP	CHANGE MAGENTA LETTER TO WHITE- ADD WHITE ON BACKER OPTION						
	SALES REP:	3	05.18.17	JS	CHANNEL LETTERS BLACK RETURNS						
	PROJ MGR: C. Arendt	4	00.00.00	XX	XXXX						
		5	00.00.00	XX	XXXX					DESIGN PHASE: CONCEPTUAL	
		6	00.00.00	XX	XXXX						
		7	00.00.00	XX	XXXX						
		8	00.00.00	XX	XXXX						
		9	00.00.00	XX	XXXX						
		10	00.00.00	XX	XXXX						