


| WALL MATERIAL SCHEDULE | | | | | |
|------------------------|---------------------------|------------------------|------------|------------------------|---|
| MARK | DESCRIPTION | MANUFACTURER | MODEL | COLOR | COMMENTS |
| EF-1 | ENGINEERED WOOD COMPOSITE | LP BUILDING PRODUCTS | SMARTSIDE | FACTORY FINISHED MAPLE | 7" LAP EXPOSURE |
| EF-2 | ENGINEERED WOOD COMPOSITE | LP BUILDING PRODUCTS | SMARTSIDE | PAINT EP-2 | SMOOTH, 9 x 4 BOARDS |
| EF-3 | STONE | STONE CRAFT INDUSTRIES | FIELDSTONE | BUCKTOWN | |
| EF-4 | ENGINEERED WOOD COMPOSITE | LP BUILDING PRODUCTS | SMARTSIDE | PAINT EP-4 | 4'-0" OC SEAMS |
| EF-12 | CANOPY FABRIC | -- | -- | RUSTIC RED | STRETCH TIGHT OVER METAL FRAME; SUPPLIED BY OWNER/SIGN COMPANY, INSTALLED BY SIGN COMPANY |
| EF-14 | ENGINEERED WOOD COMPOSITE | LP BUILDING PRODUCTS | SMARTSIDE | PAINT EP-2 | 16" SEAMS |


| TRIM / ACCENT SCHEDULE | | | | | |
|------------------------|---------------------------|----------------------|-----------|------------|---------------|
| MARK | MATERIAL TYPE | MANUFACTURER | MODEL | SIZE | COMMENTS |
| EF-5 | ENGINEERED WOOD COMPOSITE | LP BUILDING PRODUCTS | SMARTSIDE | 5/4" x 4" | PAINTED EP-1 |
| EF-6 | ENGINEERED WOOD COMPOSITE | LP BUILDING PRODUCTS | SMARTSIDE | 5/4" x 6" | PAINTED EP-1 |
| EF-7 | ENGINEERED WOOD COMPOSITE | LP BUILDING PRODUCTS | SMARTSIDE | 5/4" x 8" | PAINTED EP-1 |
| EF-8 | ENGINEERED WOOD COMPOSITE | LP BUILDING PRODUCTS | SMARTSIDE | 5/4" x 10" | PAINTED EP-1 |
| EF-9 | ENGINEERED WOOD COMPOSITE | LP BUILDING PRODUCTS | SMARTSIDE | 5/4" x 12" | PAINTED EP-1 |
| EF-13 | METAL PLATE | | | 6" x 8" | PAINTED BLACK |
| EF-14 | ENGINEERED WOOD COMPOSITE | LP BUILDING PRODUCTS | SMARTSIDE | PAINT EP-2 | 16" SEAMS |

| EXTERIOR PAINT SCHEDULE | | | | |
|-------------------------|------------------|--------|--------------------|----------------------|
| MARK | MANUFACTURER | FINISH | COLOR | COMMENTS |
| EP-1 | SHERWIN WILLIAMS | FLAT | 6083 SABLE | TYP AT EXTERIOR TRIM |
| EP-2 | SHERWIN WILLIAMS | SATIN | 6102 PORTABELLO | TYP AT EF-2 |
| EP-3 | SHERWIN WILLIAMS | FLAT | 7592 CRABBY APPLE | NOT USED |
| EP-4 | SHERWIN WILLIAMS | SATIN | 6149 RELAXED KHAKI | TYP AT EF-4 |


| CAP FLASHING SCHEDULE | | | | |
|-----------------------|--------------|------------|---------------|----------|
| MARK | MANUFACTURER | MODEL/TYPE | COLOR | COMMENTS |
| EF-11 | UNA CLAD | SMOOTH | MEDIUM BRONZE | |

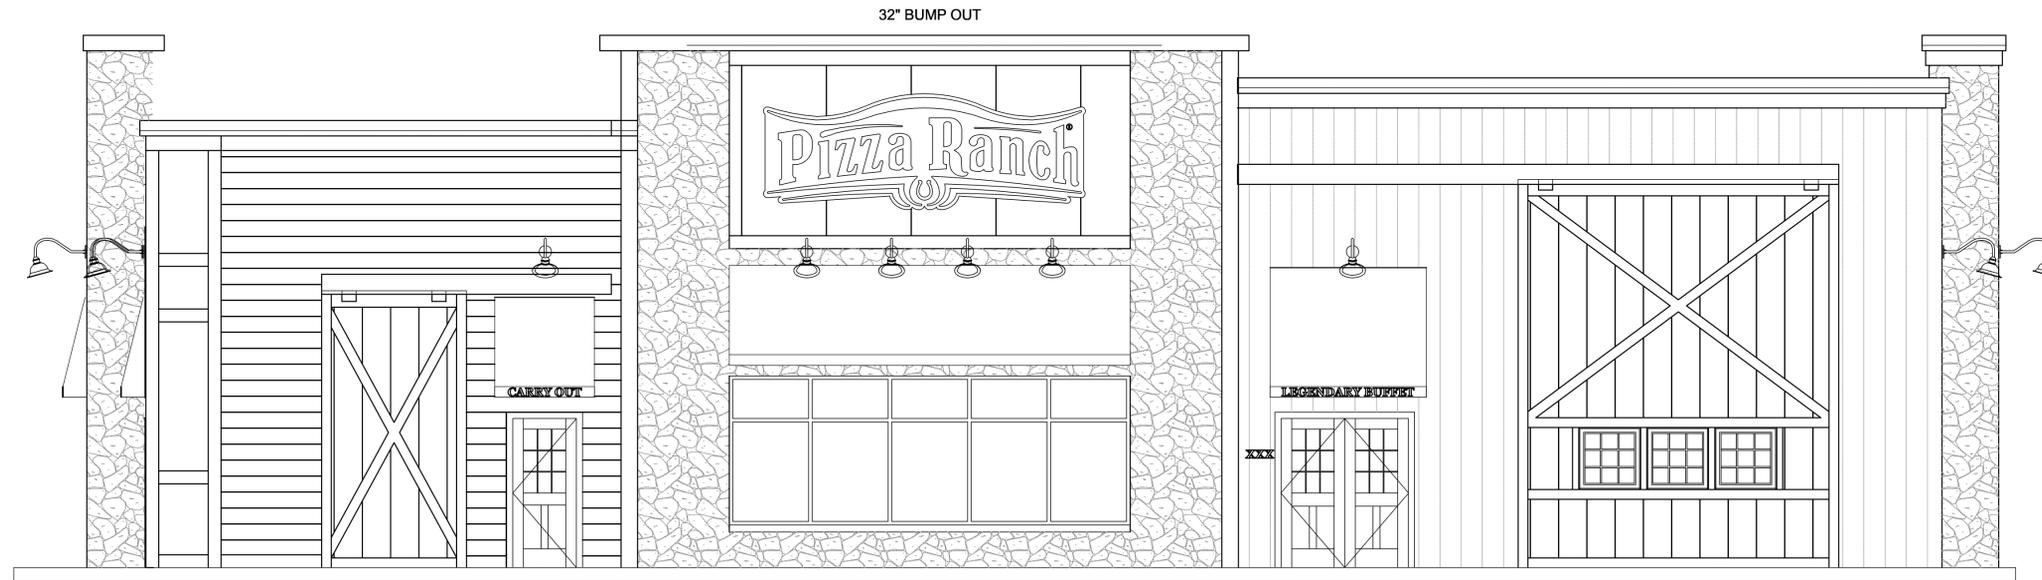

1 SOUTH EXTERIOR ELEVATION
1/4" = 1'-0"

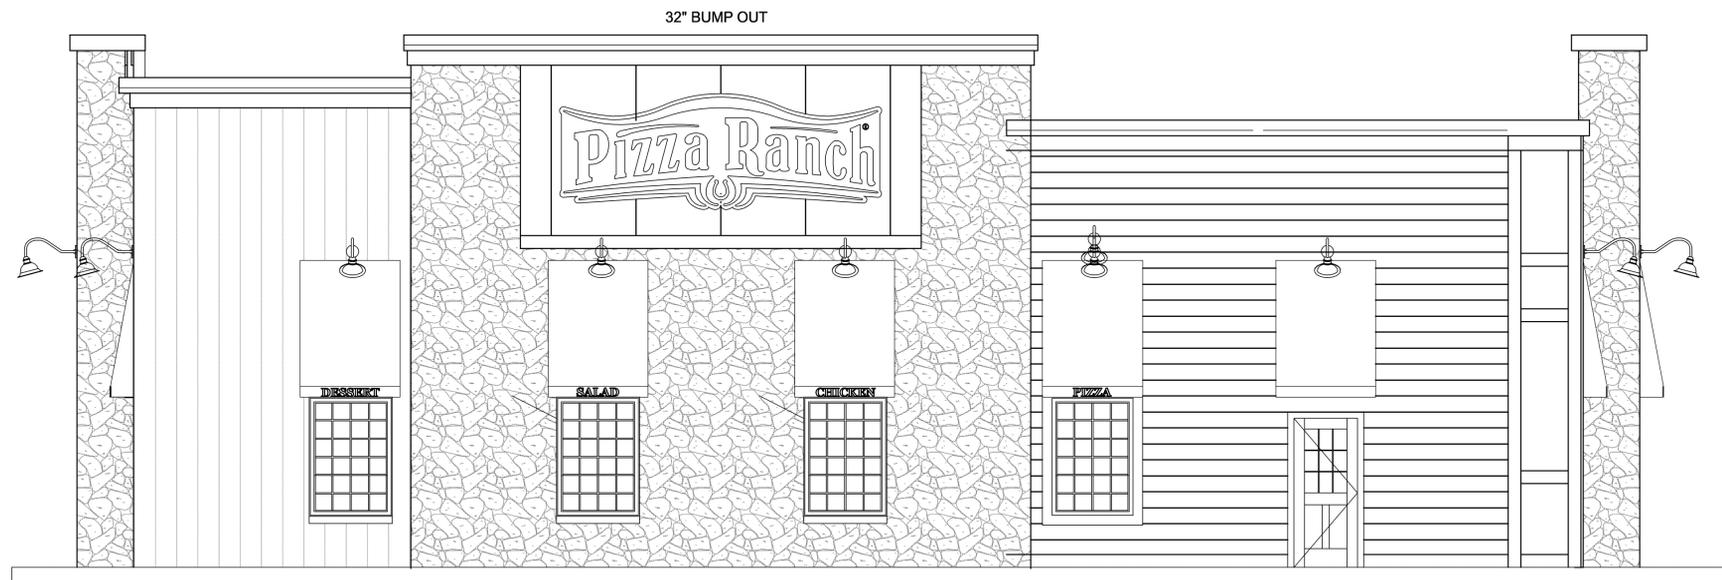

1 EAST EXTERIOR ELEVATION
1/4" = 1'-0"

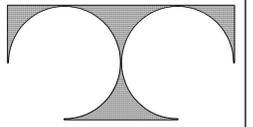

TDI ASSOCIATES, INC.
ARCHITECTURE, ENGINEERING, PLANNING

N8 W22350 JOHNSON DRIVE, SUITE B4
WAUKESHA, WISCONSIN 53186
PHONE 262-409-2530 FAX 262-409-2531



PIZZA RANCH #8610

FLEETFOOT DRIVE
WAUKESHA, WISCONSIN

TDI ASSOCIATES, INC.
All Rights Reserved

OWNERSHIP OF DOCUMENTS

This document, and the ideas and design incorporated herein, as an instrument of professional service, is the sole property of TDI Associates, Inc., and is not to be used in whole or in part for any other project or purpose without the expressed written authorization of TDI Associates, Inc.

Sheet Title
Exterior Elevations

Issued For: Date:
REV EXTERIOR 7-31-17

Date: 7-19-2017

Job NO.: 15383

Drawn By:

Sheet No.

A2-11