

BERG MANAGEMENT

BUILDING REPLACEMENT

ELIZABETH STREET

SHEET TITLE

EXISTING SITE PLAN

VARIANCE

APPLICATION

PROJECT DATA

JOB NUMBER:

17-138

DRAWN BY:

kms

SHEET NUMBER:

C1.0

11/8/2017 10:56:09 AM


SITE PLAN KEY:

- PROPERTY LINE
- EXISTING BUILDINGS TO REMAIN
- EXISTING BUILDING TO BE RAZED AND RECONSTRUCTED
- PERVIOUS/LANDSCAPING
- ASPHALT PAVING COMPLETED IN 2012
- GRAVEL TO BE REMOVED AND REPAVED TO EXISTING COUNTOURS
- PAVING TO REMAIN

1

EXISTING SITE PLAN

1" = 30'-0"

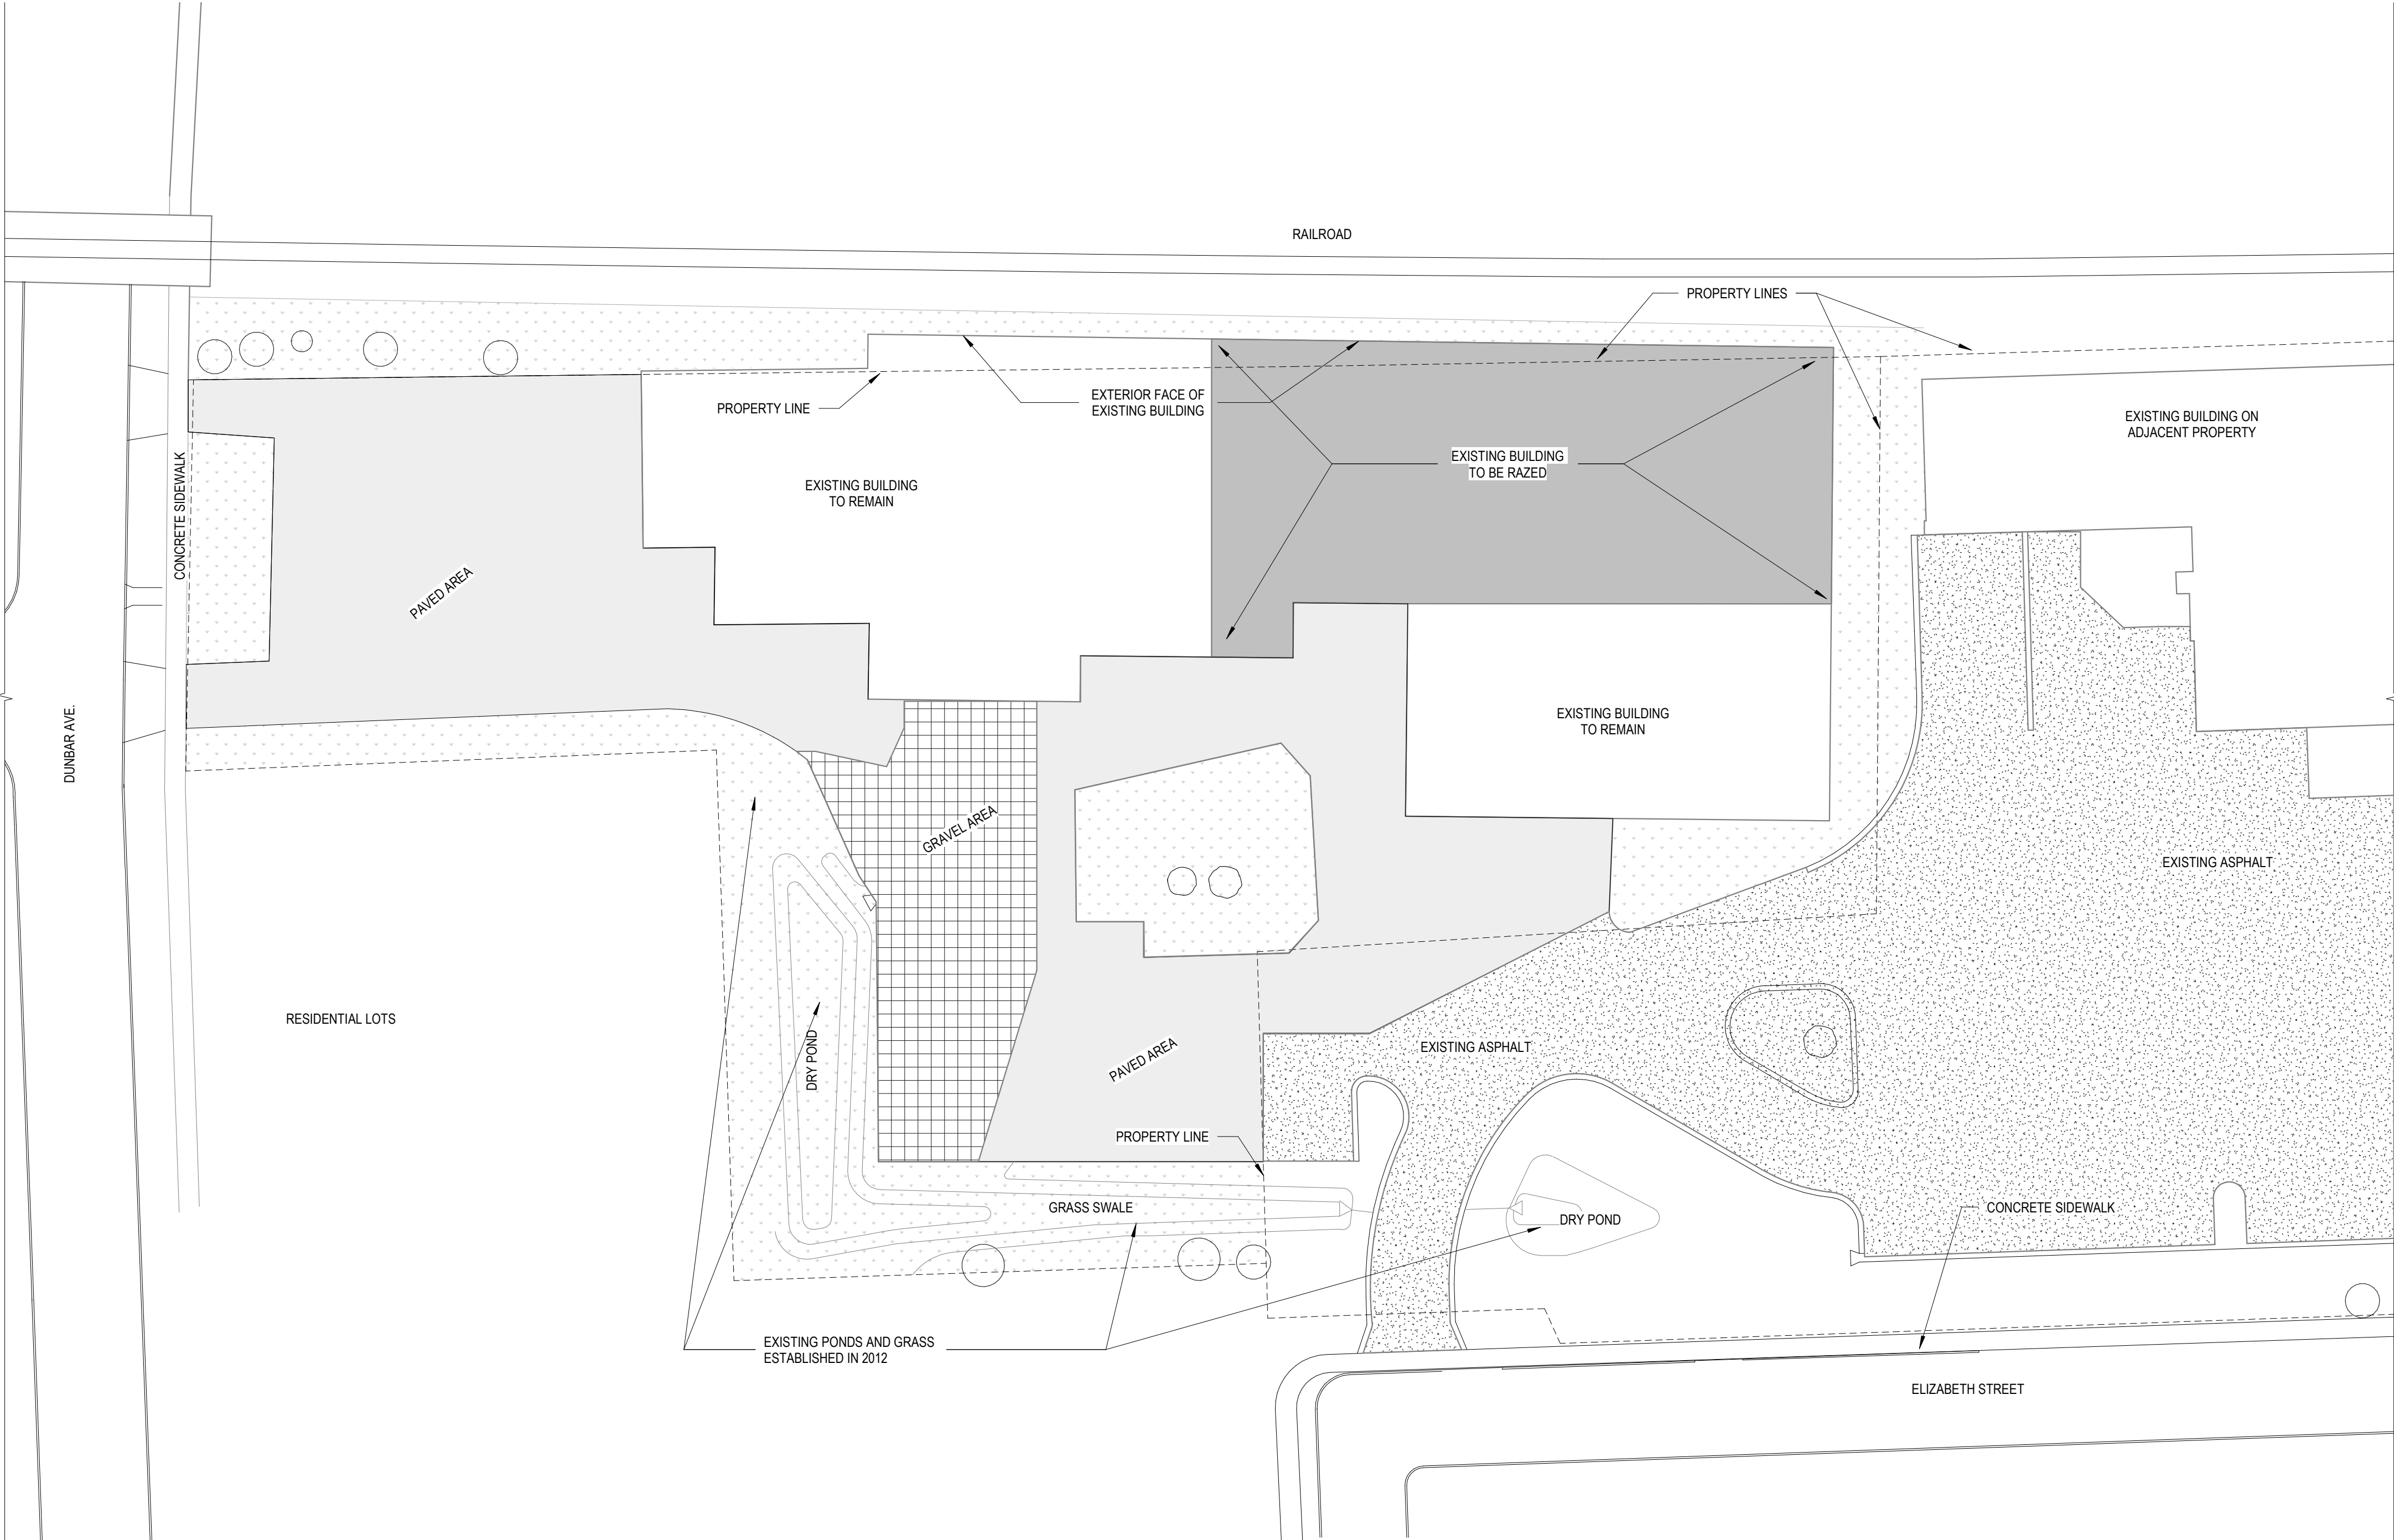

BERG MANAGEMENT

BUILDING REPLACEMENT

ELIZABETH STREET

SHEET TITLE

PROPOSED SITE PLAN

VARIANCE

APPLICATION

PROJECT DATA

JOB NUMBER:

17-138

DRAWN BY:

kms


SHEET NUMBER:

C1.1

11/8/2017 10:56:09 AM

SITE PLAN KEY:

- PROPERTY LINE
- EXISTING BUILDINGS TO REMAIN
- EXISTING BUILDING TO BE RAZED AND RECONSTRUTED
- PERVIOUS/LANDSCAPING
- ASPHALT PAVING COMPLETED IN 2012
- GRAVEL TO BE REMOVED AND REPAVED TO EXISTING COUNTOURS
- PAVING TO REMAIN

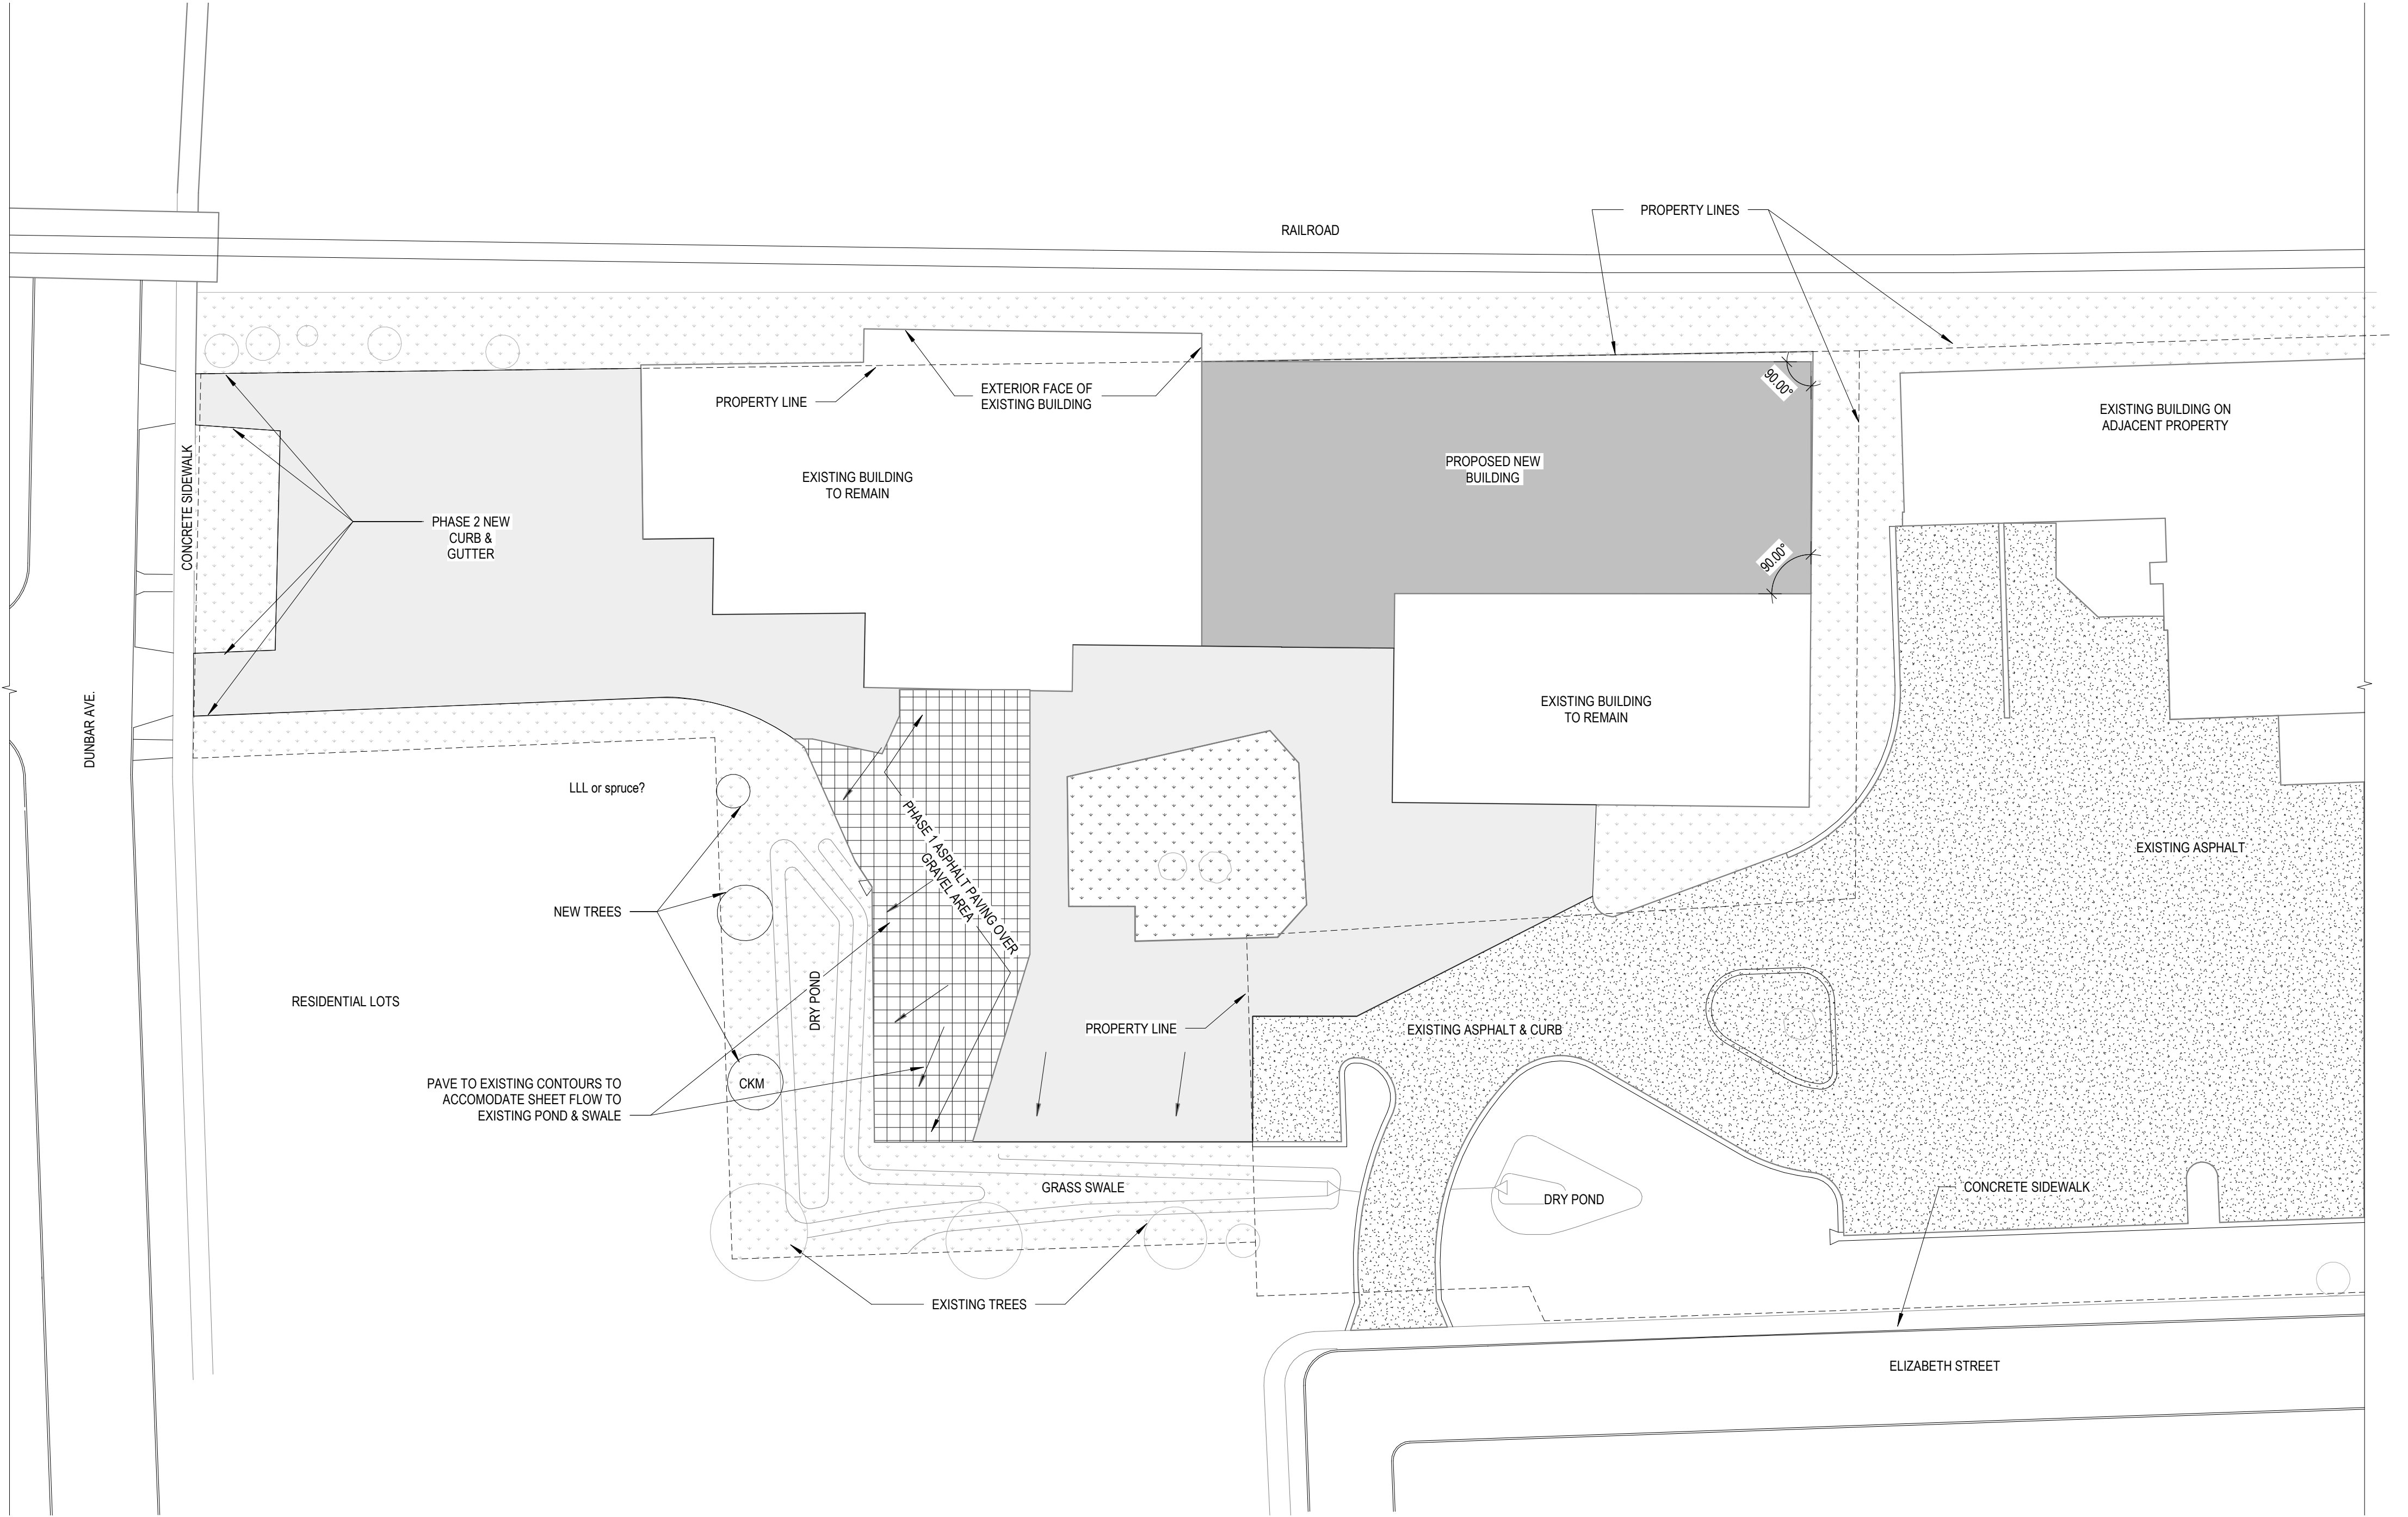

1 PROPOSED SITE PLAN

1" = 30'-0"