



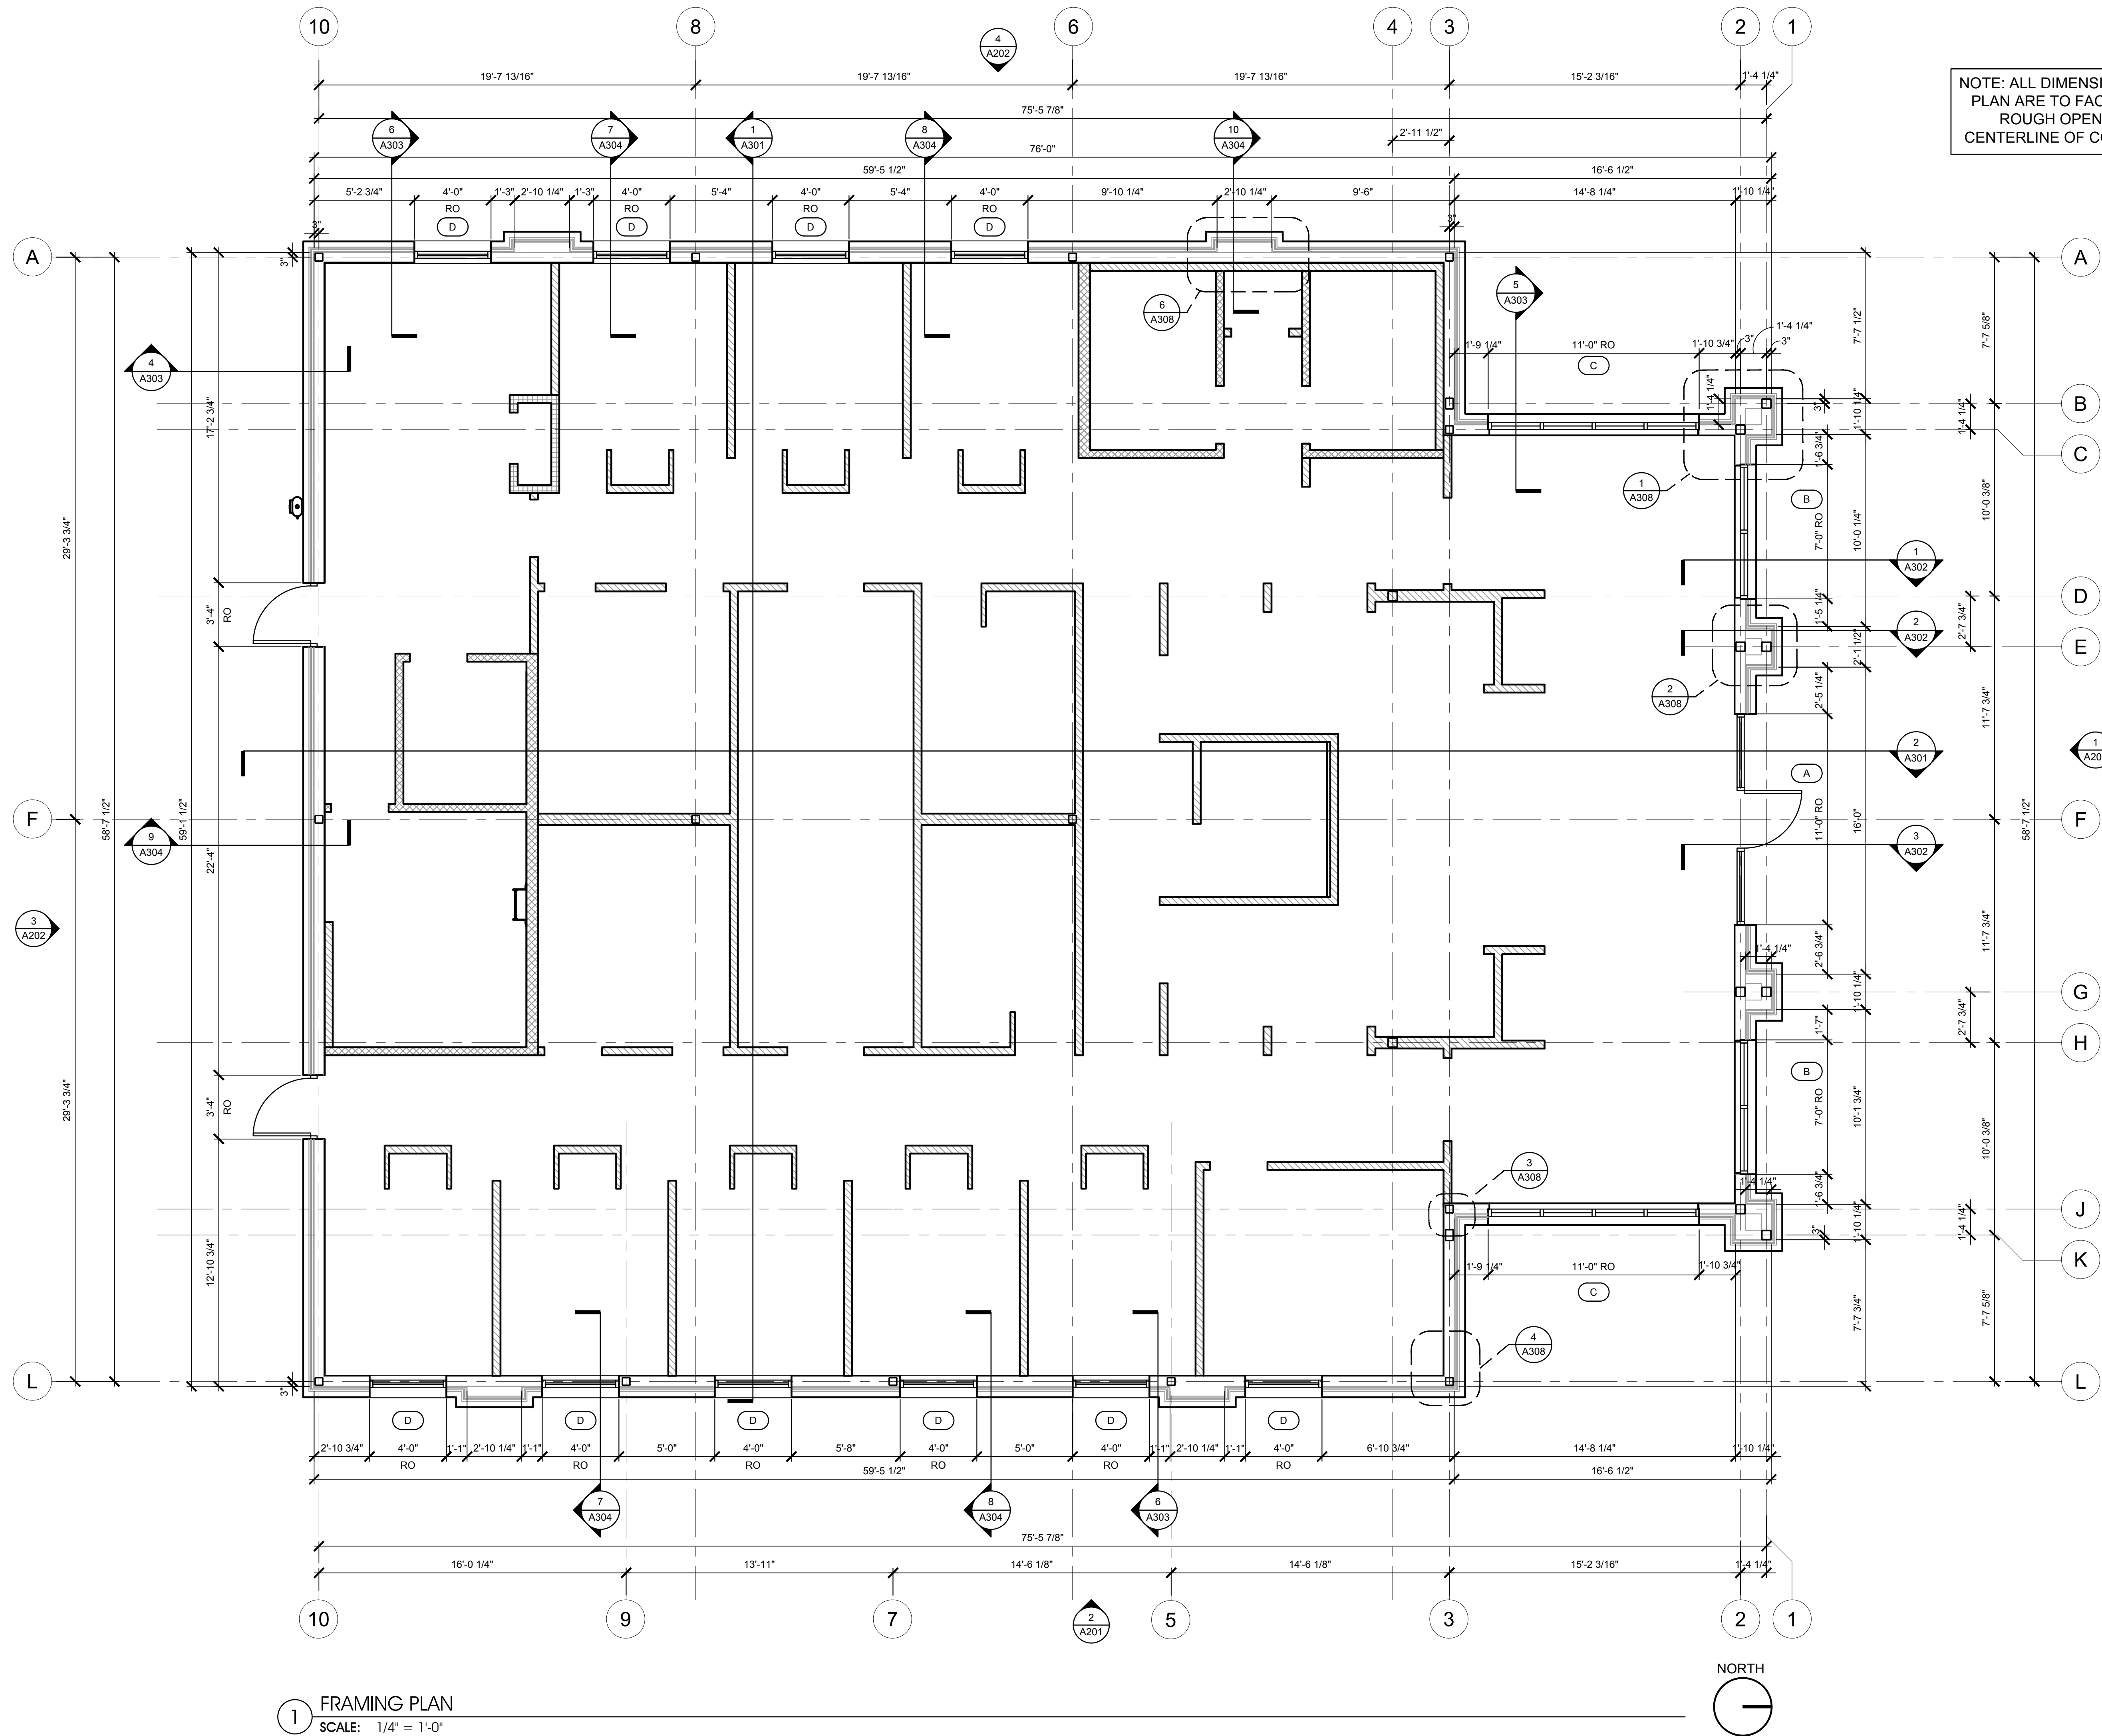

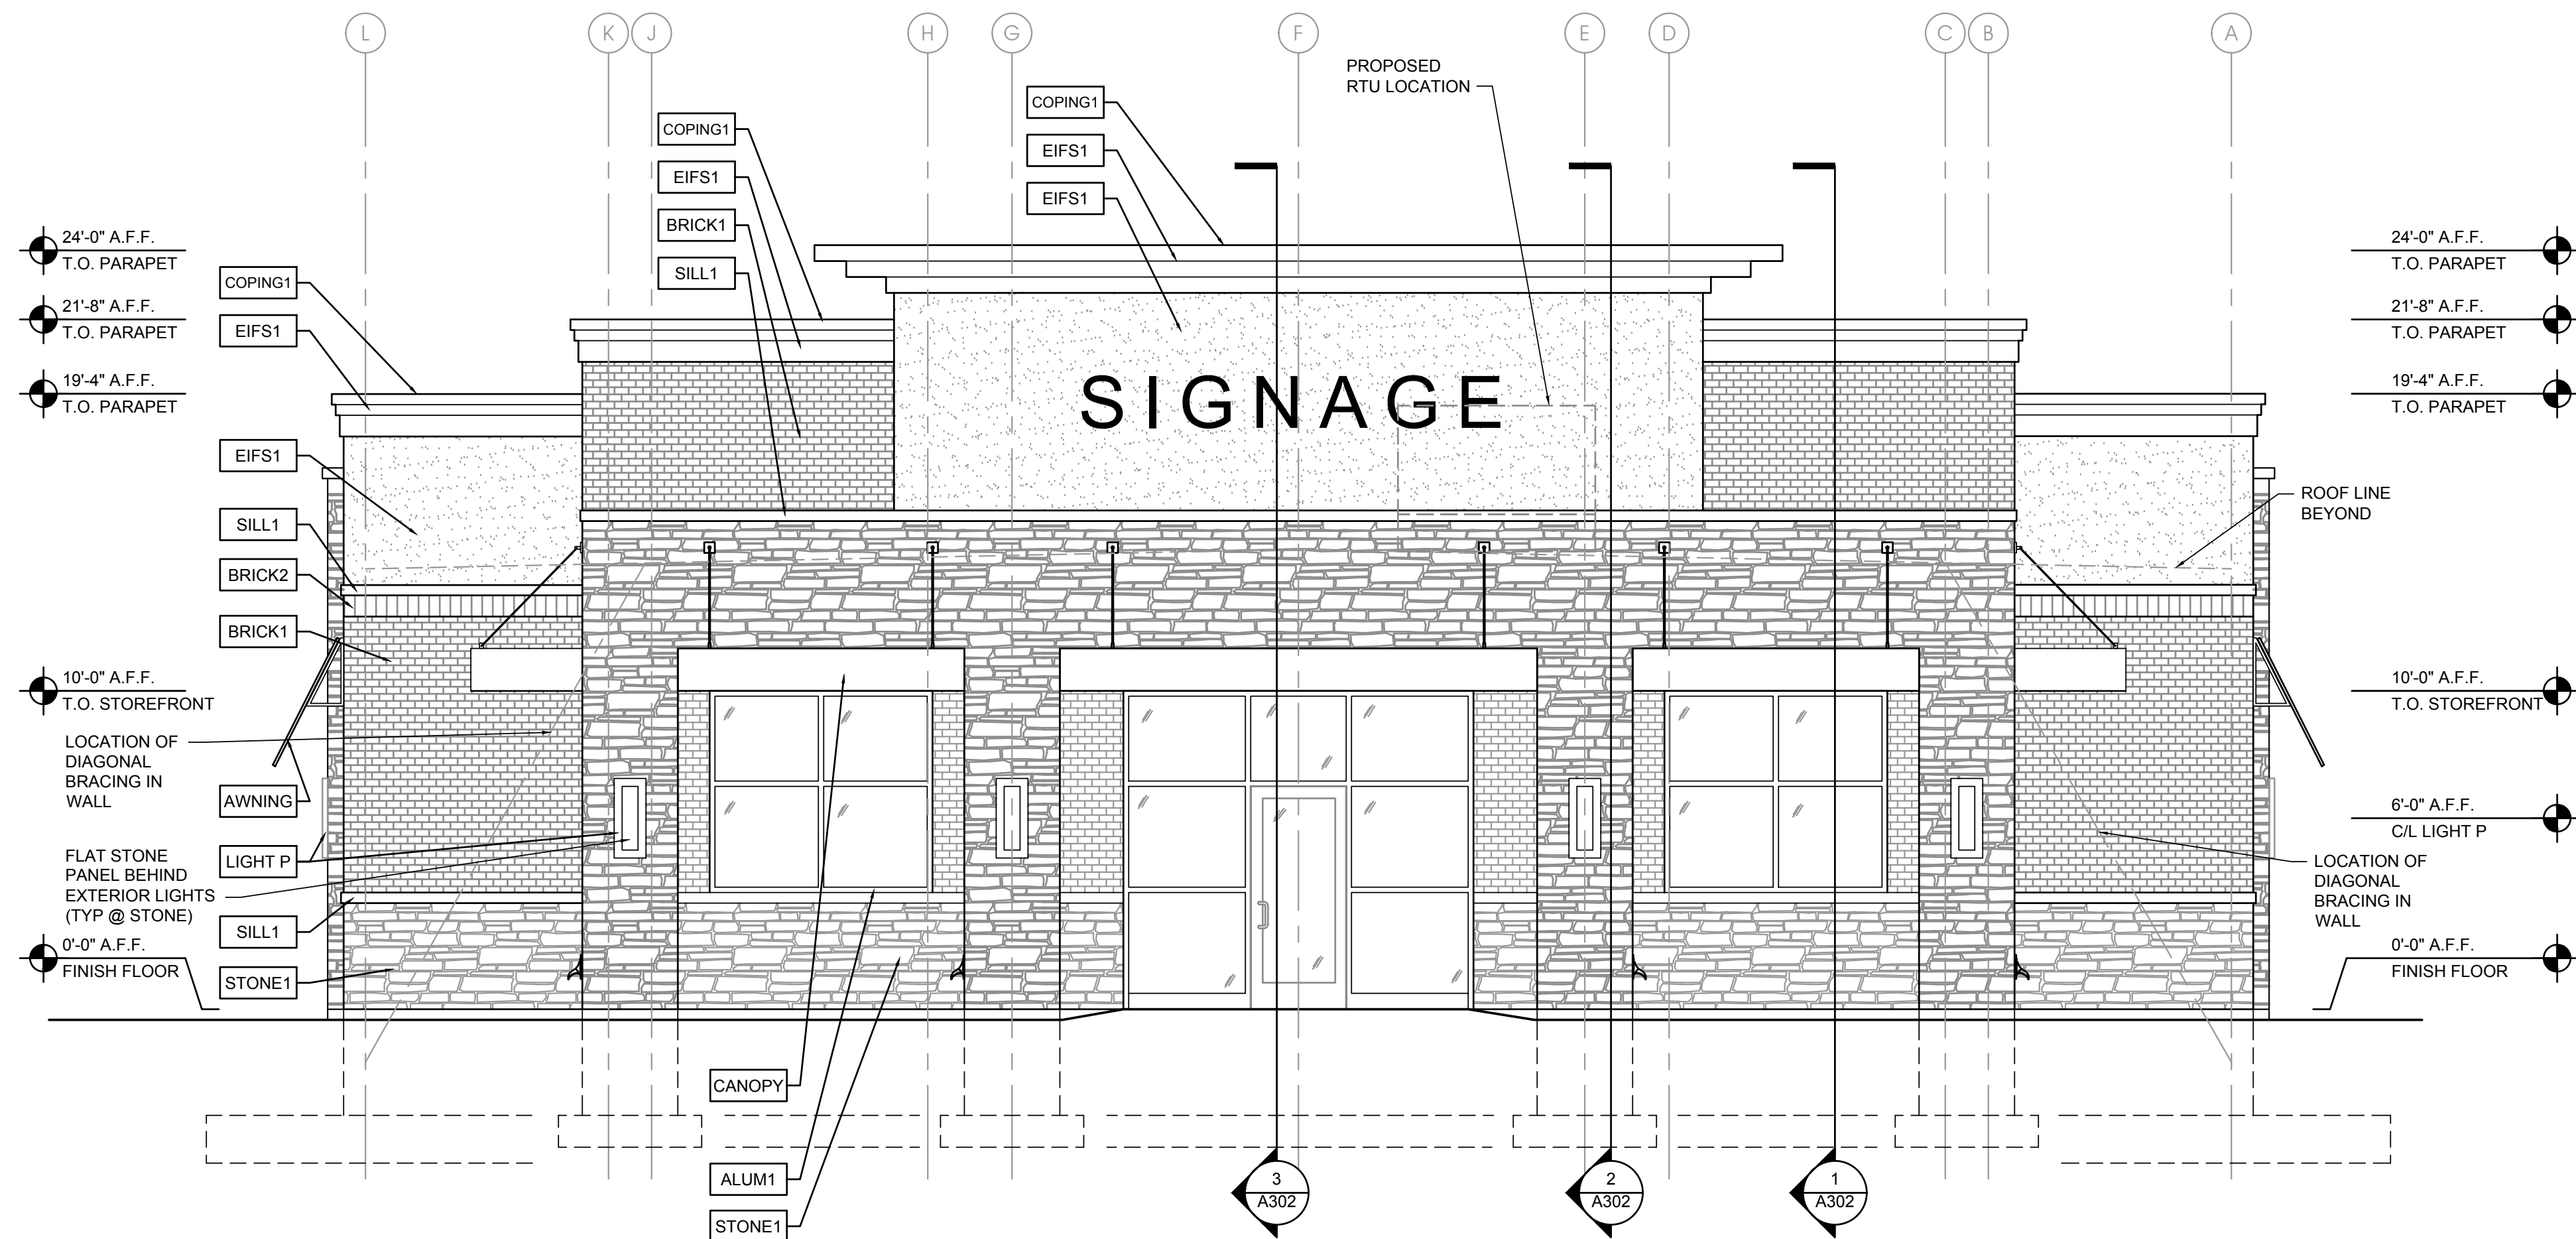


1 FRONT ELEVATION
SCALE: 1/4" = 1'-0"

EXTERIOR FINISH MATERIALS


BRICK1	INTERSTATE MODULAR BRICK - MOUNTAIN RED
BRICK2	INTERSTATE MODULAR BRICK - SOLDIER COURSE - MOUNTAIN RED
STONE1	BUECHEL STONE - 4" VENEER - FOND DU LAC LEDGESTONE
EIFS1	DRYVIT EIFS - COLOR MATCH: BENJAMIN MOORE - DUNE WHITE 968
SILL1	BUECHEL CUT STONE SILL - TO MATCH STONE 1
SILL2	BUECHEL CUT STONE CAP - TO MATCH STONE 1
COPING1	FIRESTONE METAL COPING - COLOR: DARK BRONZE
AWNING	AWNING: STANDING SEAM METAL AWNING. COLOR TO MATCH STOREFRONT
CANOPY	METAL CANOPY WITH TURNBUCKLES - COLOR: DARK BRONZE
ALUM1	KAWNEER STOREFRONT - COLOR: DARK BRONZE
DS1	DOWN SPOUT - COLOR: DARK BRONZE
LIGHT P	EXTERIOR WALL SCOSCE- HINKLEY ATLANTIS COLLECTION. BLACK SATIN - SEE ELECTRICAL DWGS.
LIGHT Y1	EXTERIOR WALL EMERGENCY LIGHT - SEE ELECTRICAL DWGS.

GENERAL NOTES


- CONTRACTOR SHALL SECURE ALL REQUIRED PERMITS PRIOR TO COMMENCEMENT OF WORK.
- CONTRACTOR SHALL CALL ALL LOCAL UTILITY COMPANIES AND LOCATE EXISTING UNDERGROUND UTILITIES PRIOR TO COMMENCEMENT OF WORK.
- CONTRACTOR SHALL DEMOLISH, RE-ROUTE, AND RE-WORK ALL EXISTING UTILITIES AS REQUIRED.
- CONTRACTOR SHALL DISPOSE OF ALL CONSTRUCTION DEBRIS IN ACCORDANCE WITH MUNICIPALITY REGULATIONS
- DO NOT SCALE DRAWINGS.
- CONTRACTOR SHALL FIELD VERIFY ALL DIMENSIONS AND NOTIFY ARCHITECT IMMEDIATELY UPON DISCOVERY OF ANY DISCREPANCIES
- IF DISCREPANCIES OR CONFLICTS ARISE, PRIOR TO OR DURING CONSTRUCTION, CONTRACTOR SHALL IMMEDIATELY CONTACT ARCHITECT AND ENGINEER, IN WRITING, FOR CLARIFICATION AND DIRECTION.
- SEE SHEET A107 FOR WINDOW SCHEDULE AND NOTES
- PROVIDE BEIGE COLORED MORTAR AT MASONRY

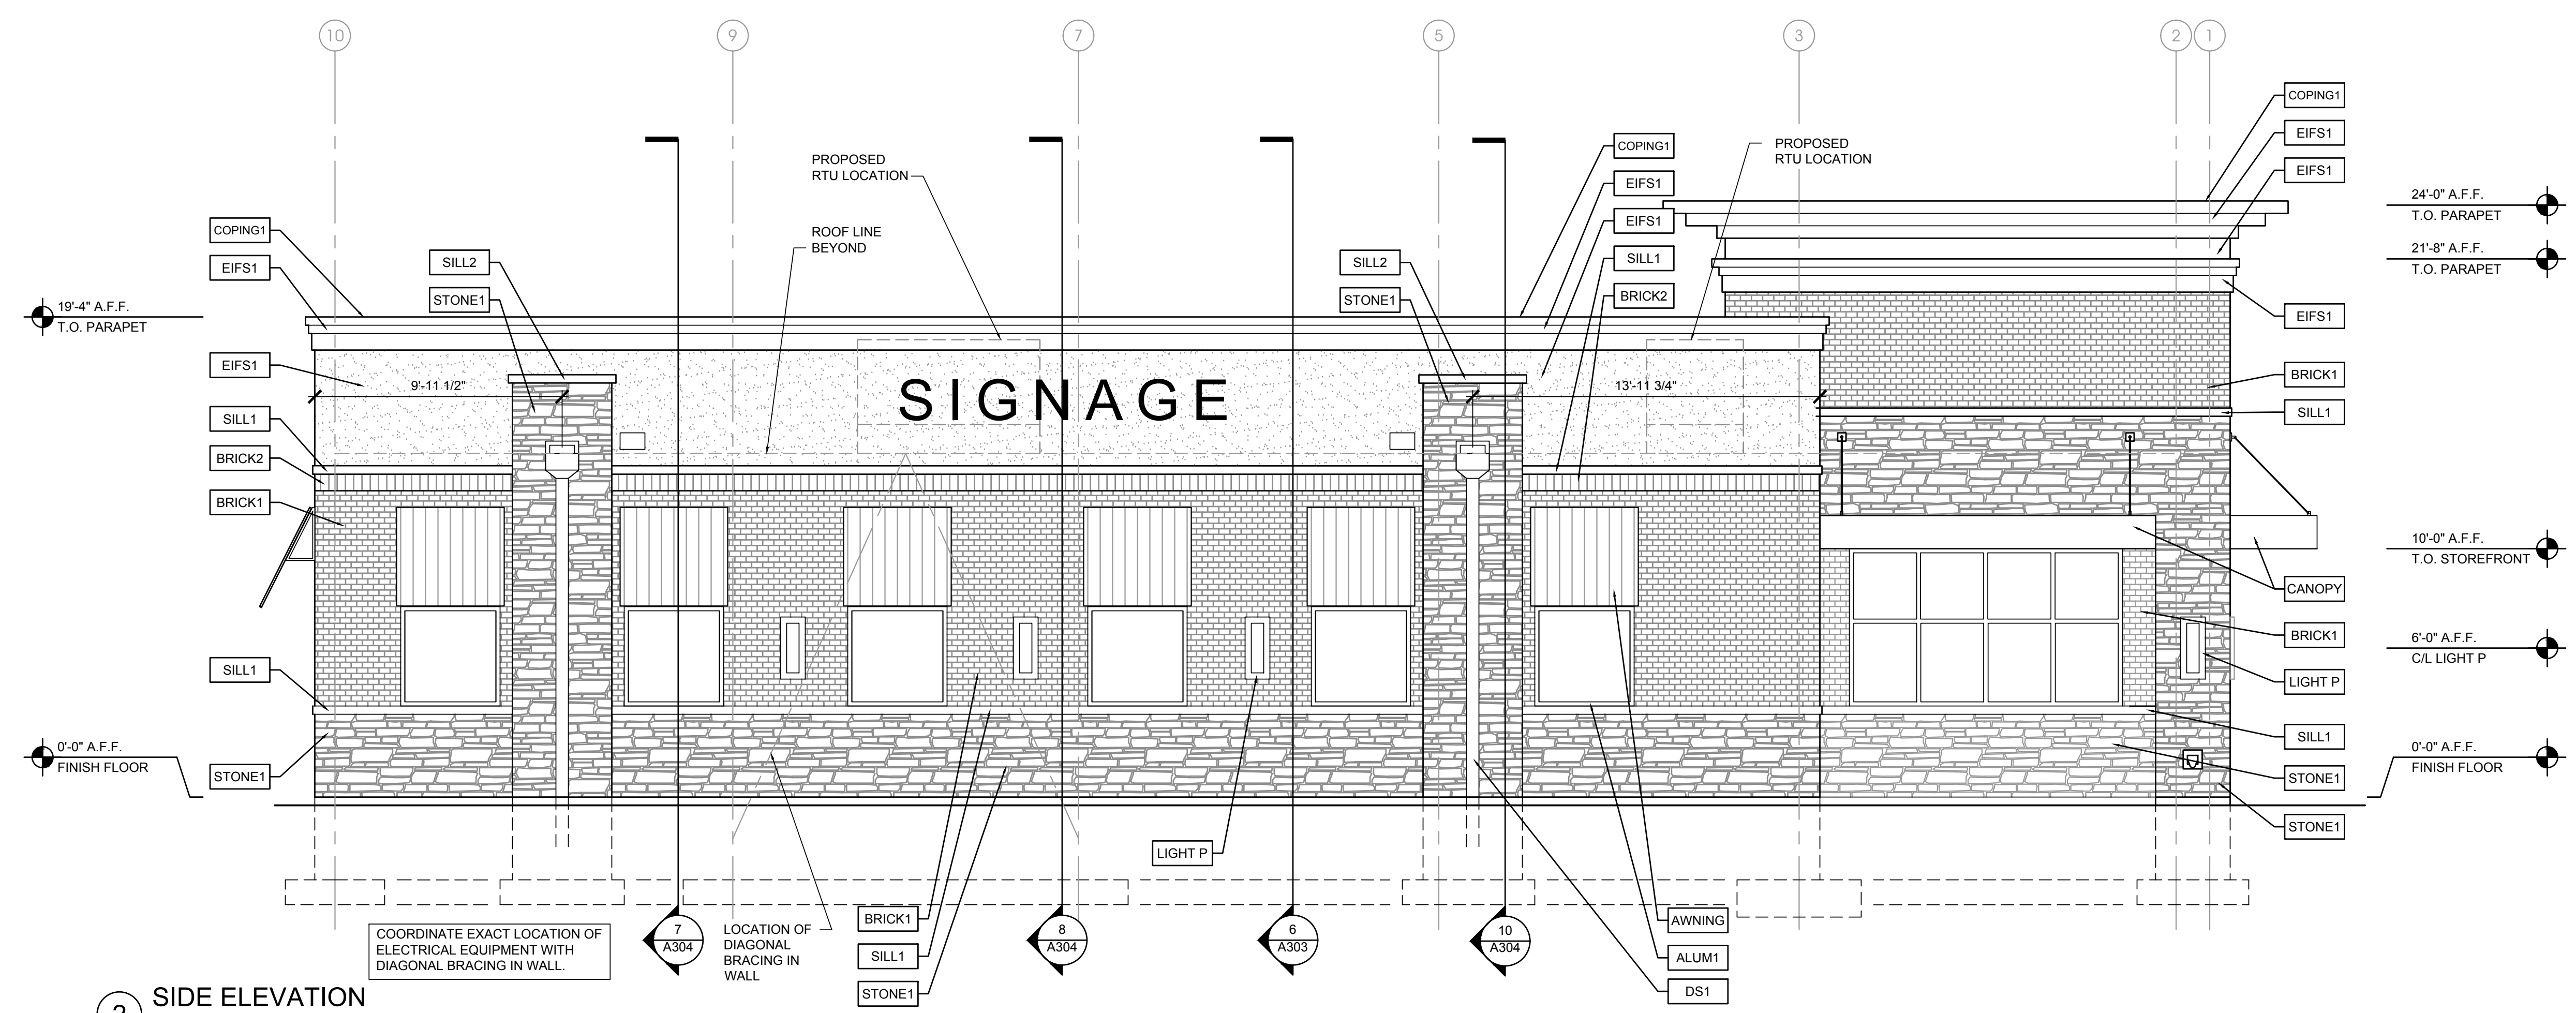

2 SIDE ELEVATION
SCALE: 1/4" = 1'-0"

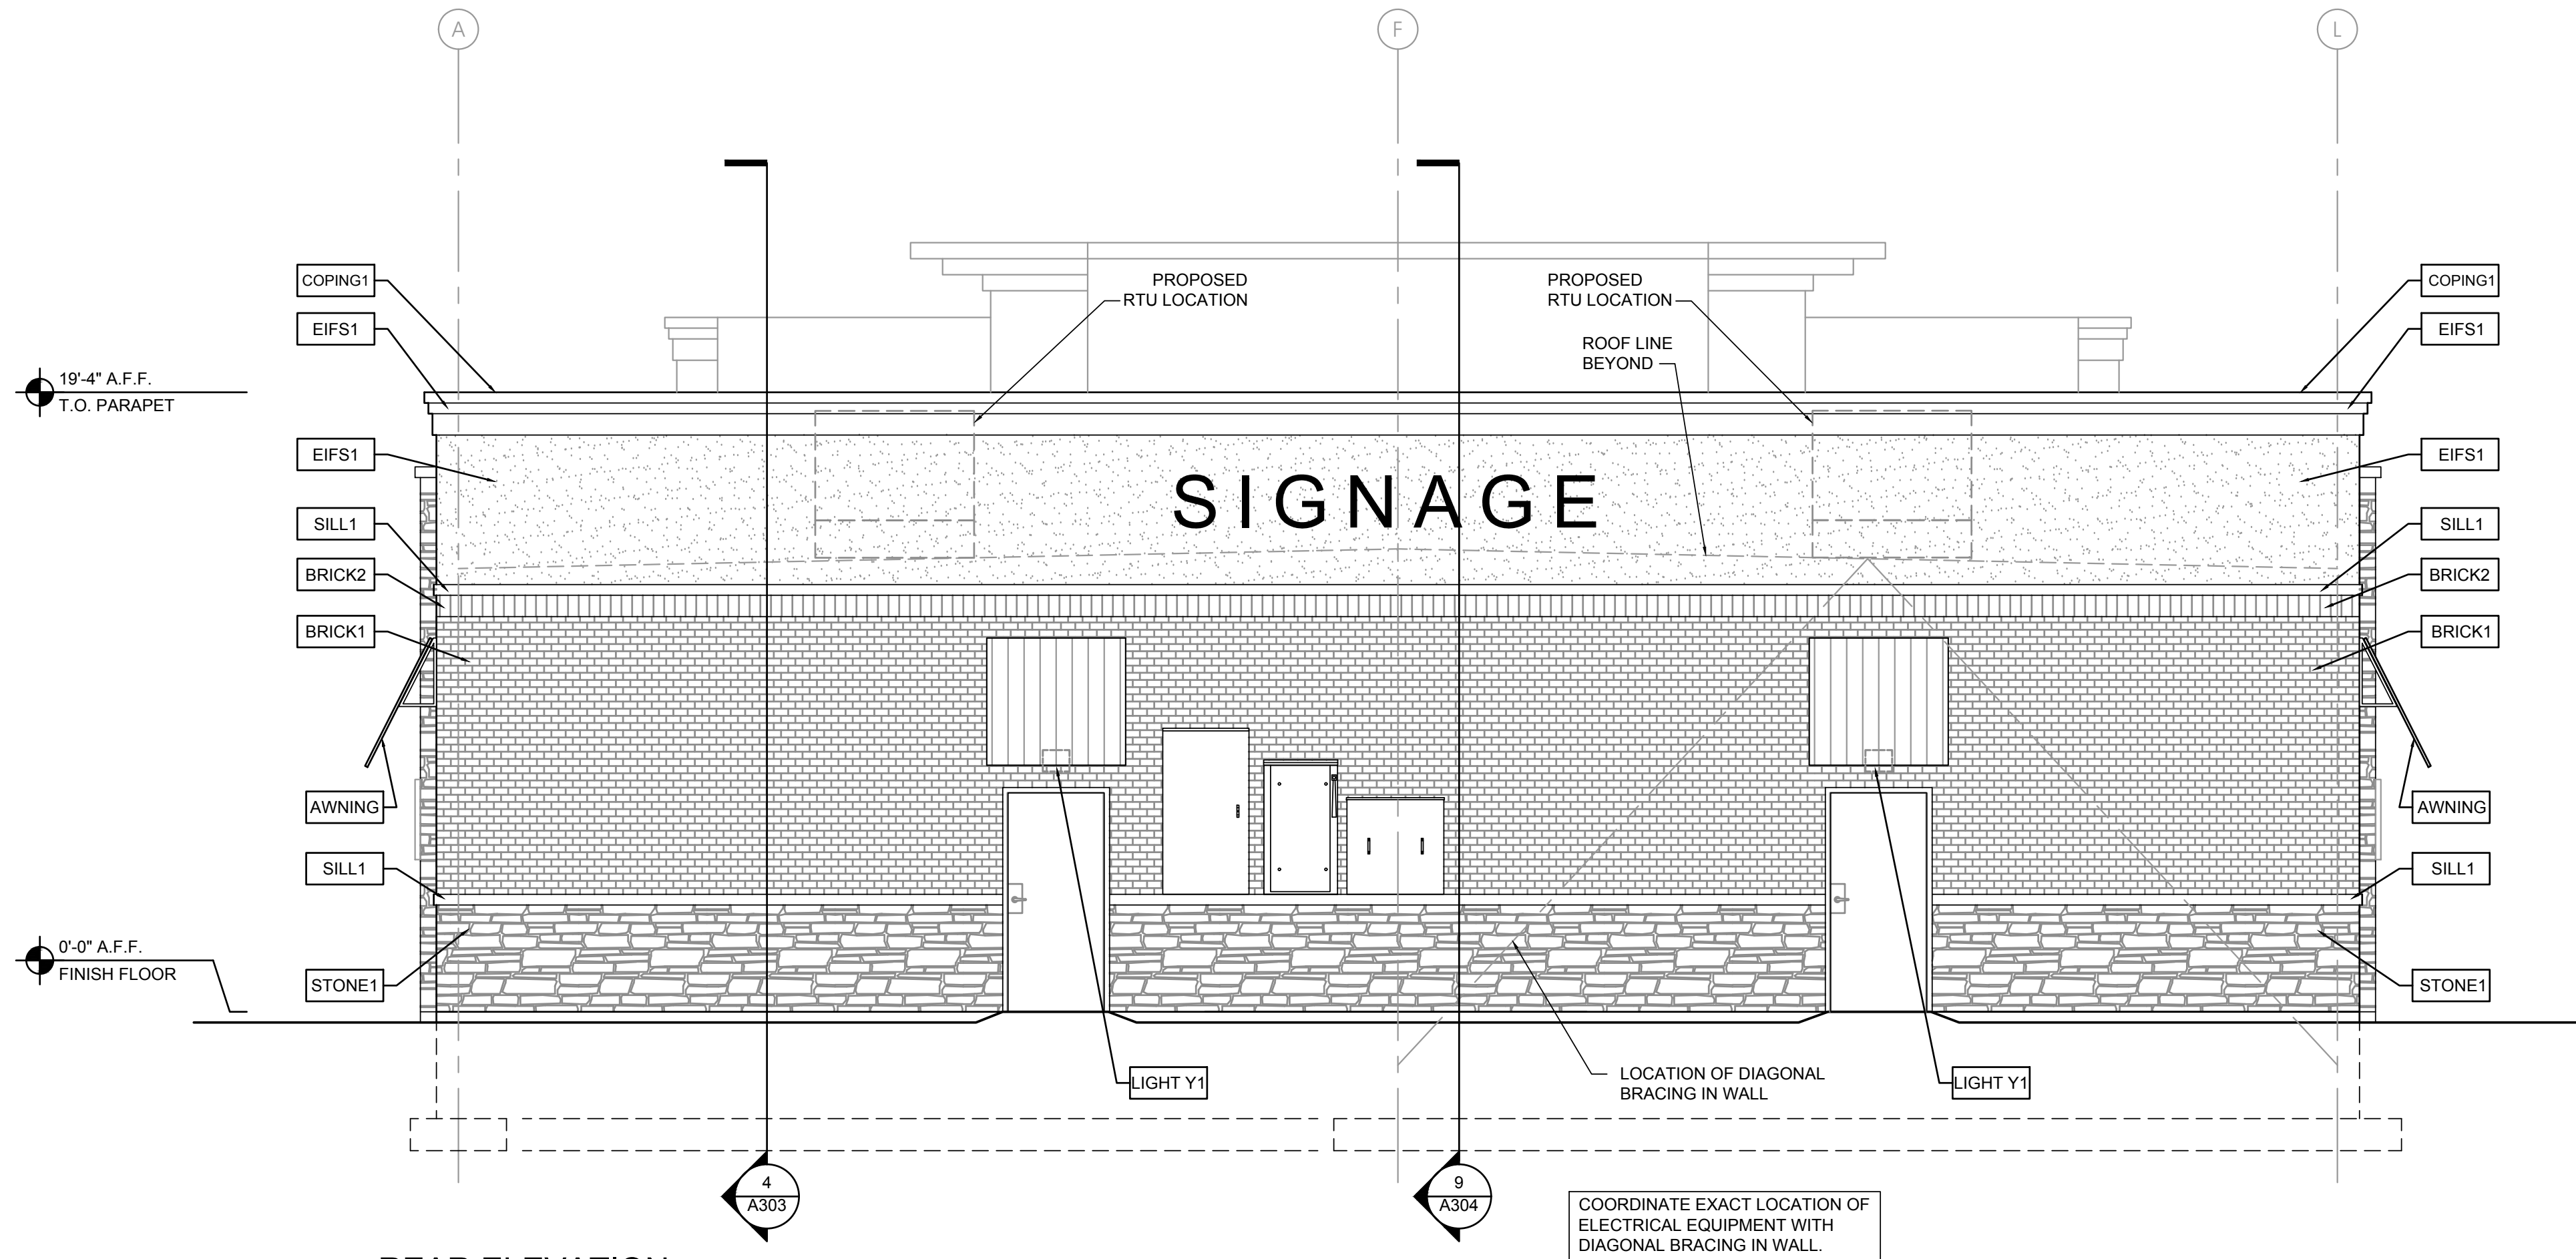

3 REAR ELEVATION
SCALE: 1/4" = 1'-0"

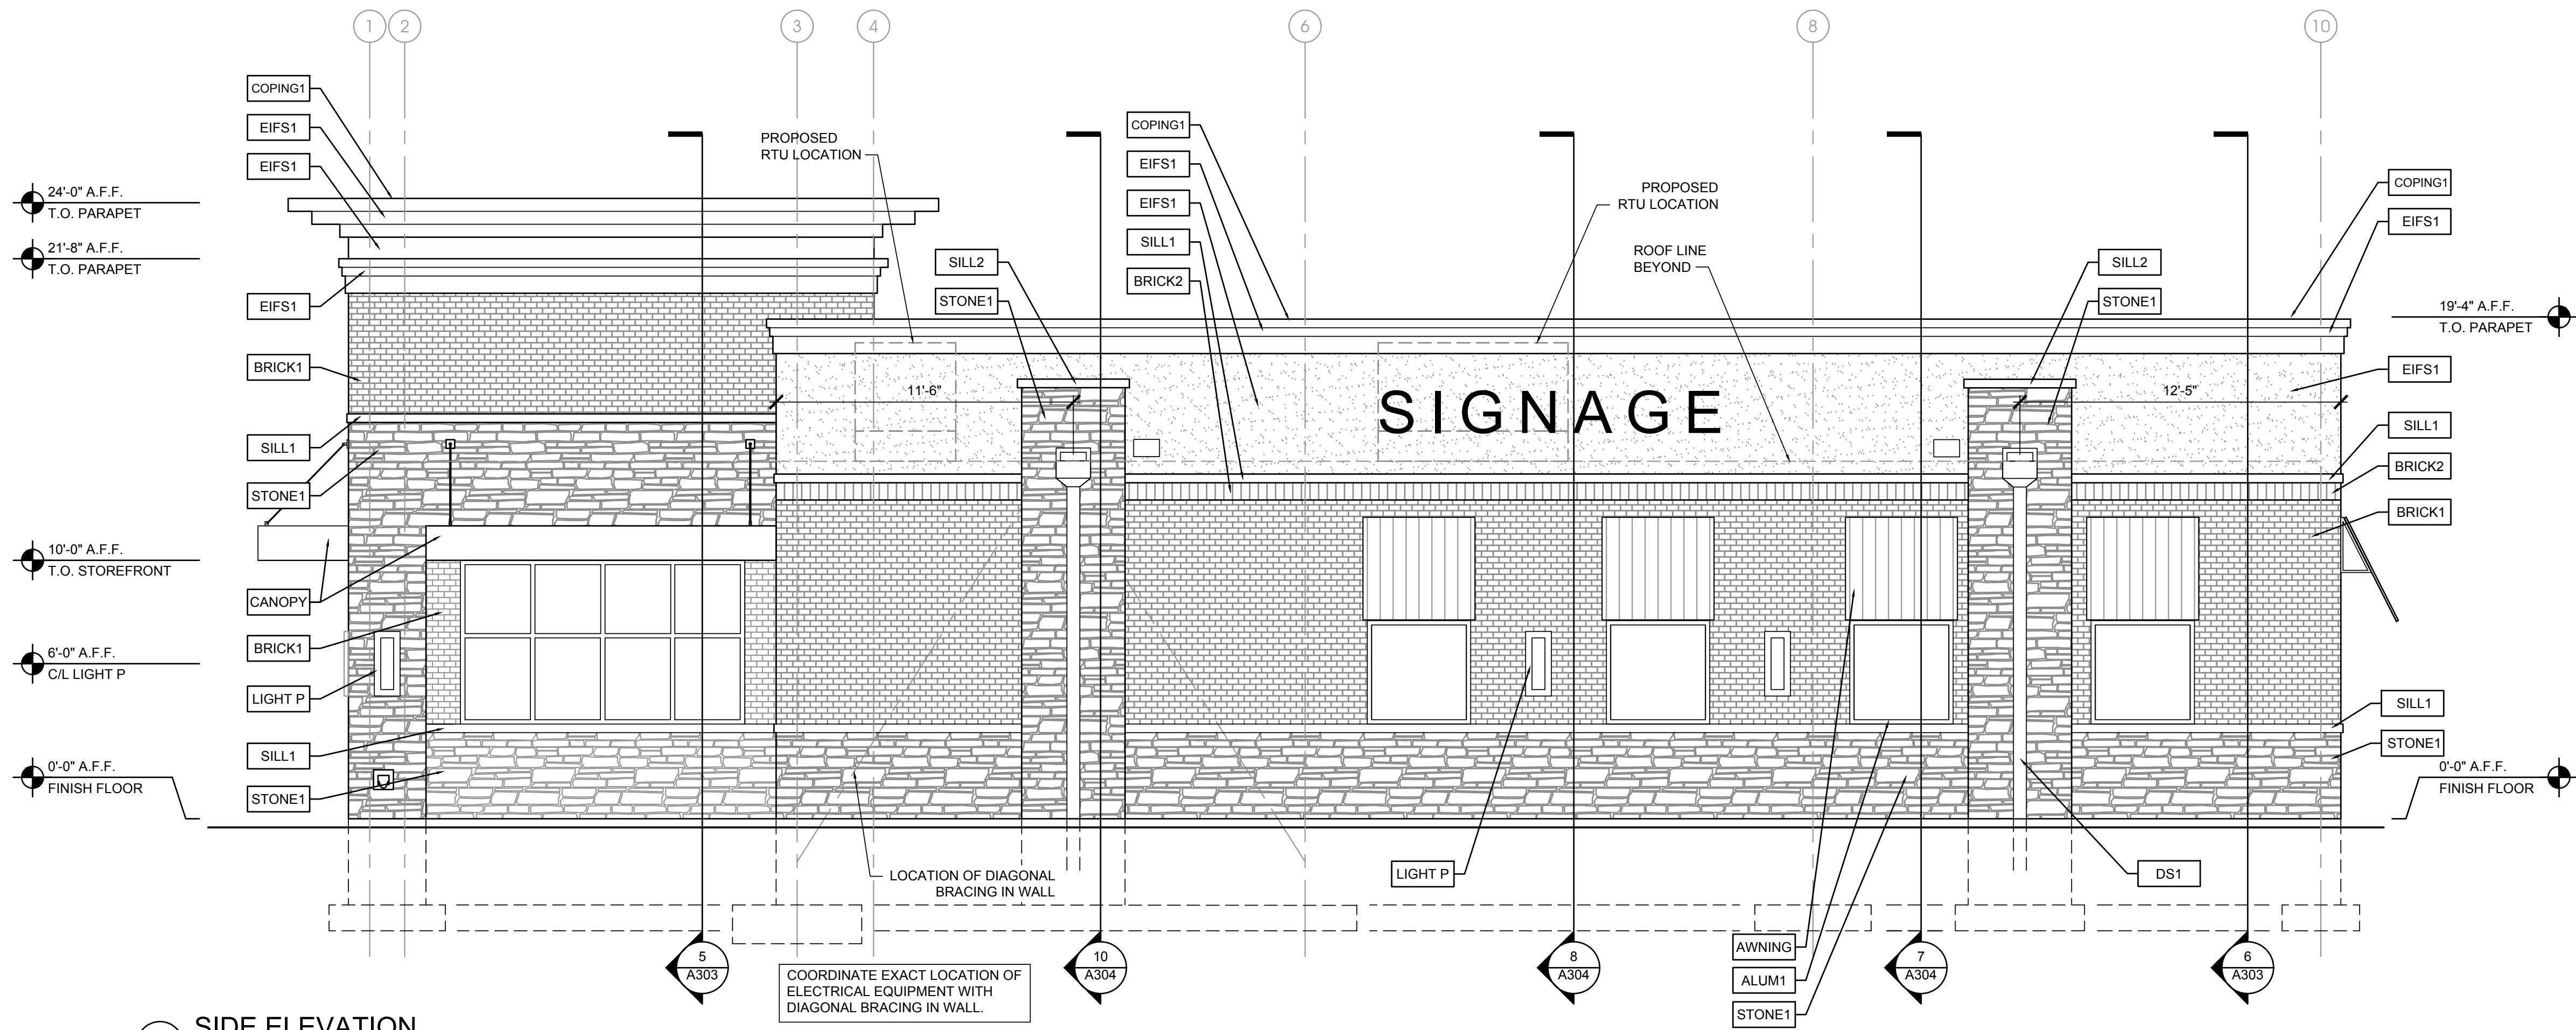

4 SIDE ELEVATION
SCALE: 1/4" = 1'-0"

EXTERIOR FINISH MATERIALS

BRICK1	INTERSTATE MODULAR BRICK - MOUNTAIN RED
BRICK2	INTERSTATE MODULAR BRICK - SOLDIER COURSE - MOUNTAIN RED
STONE1	BUECHEL STONE - 4" VENEER - FOND DU LAC LEDGESTONE
EIFS1	DRYVIT EIFS - COLOR MATCH: BENJAMIN MOORE - DUNE WHITE 968
SILL1	BUECHEL CUT STONE SILL - TO MATCH STONE 1
SILL2	BUECHEL CUT STONE CAP - TO MATCH STONE 1
COPING1	FIRESTONE METAL COPING - COLOR: DARK BRONZE
AWNING	AWNING: STANDING SEAM METAL AWNING. COLOR TO MATCH STOREFRONT
CANOPY	METAL CANOPY WITH TURNBUCKLES - COLOR: DARK BRONZE
ALUM1	KAWNEER STOREFRONT - COLOR: DARK BRONZE
DS1	DOWN SPOUT - COLOR: DARK BRONZE
LIGHT P	EXTERIOR WALL SCONCE- HINKLEY ATLANTIS COLLECTION, BLACK SATIN - SEE ELECTRICAL DWGS.
LIGHT Y1	EXTERIOR WALL EMERGENCY LIGHT - SEE ELECTRICAL DWGS.

GENERAL NOTES

- CONTRACTOR SHALL SECURE ALL REQUIRED PERMITS PRIOR TO COMMENCEMENT OF WORK.
- CONTRACTOR SHALL CALL ALL LOCAL UTILITY COMPANIES AND LOCATE EXISTING UNDERGROUND UTILITIES PRIOR TO COMMENCEMENT OF WORK.
- CONTRACTOR SHALL DEMOLISH, RE-ROUTE, AND RE-WORK ALL EXISTING UTILITIES AS REQUIRED.
- CONTRACTOR SHALL DISPOSE OF ALL CONSTRUCTION DEBRIS IN ACCORDANCE WITH MUNICIPALITY REGULATIONS
- DO NOT SCALE DRAWINGS.
- CONTRACTOR SHALL FIELD VERIFY ALL DIMENSIONS AND NOTIFY ARCHITECT IMMEDIATELY UPON DISCOVERY OF ANY DISCREPANCIES
- IF DISCREPANCIES OR CONFLICTS ARISE, PRIOR TO OR DURING CONSTRUCTION, CONTRACTOR SHALL IMMEDIATELY CONTACT ARCHITECT AND ENGINEER, IN WRITING, FOR CLARIFICATION AND DIRECTION.
- SEE SHEET A107 FOR WINDOW SCHEDULE AND NOTES
- PROVIDE BEIGE COLORED MORTAR AT MASONRY

SEAL:

NO. DATE REMARKS
REVISIONS

DENTAL OFFICE


SUNSET DR & TENNY AVE
WAUKESHA, WI 53189

PROJECT NO: 2017.0582
DATE: 12.15.2017

v2



① HEARTLAND DENTAL EAST ELEVATION
1/4" = 1'-0"

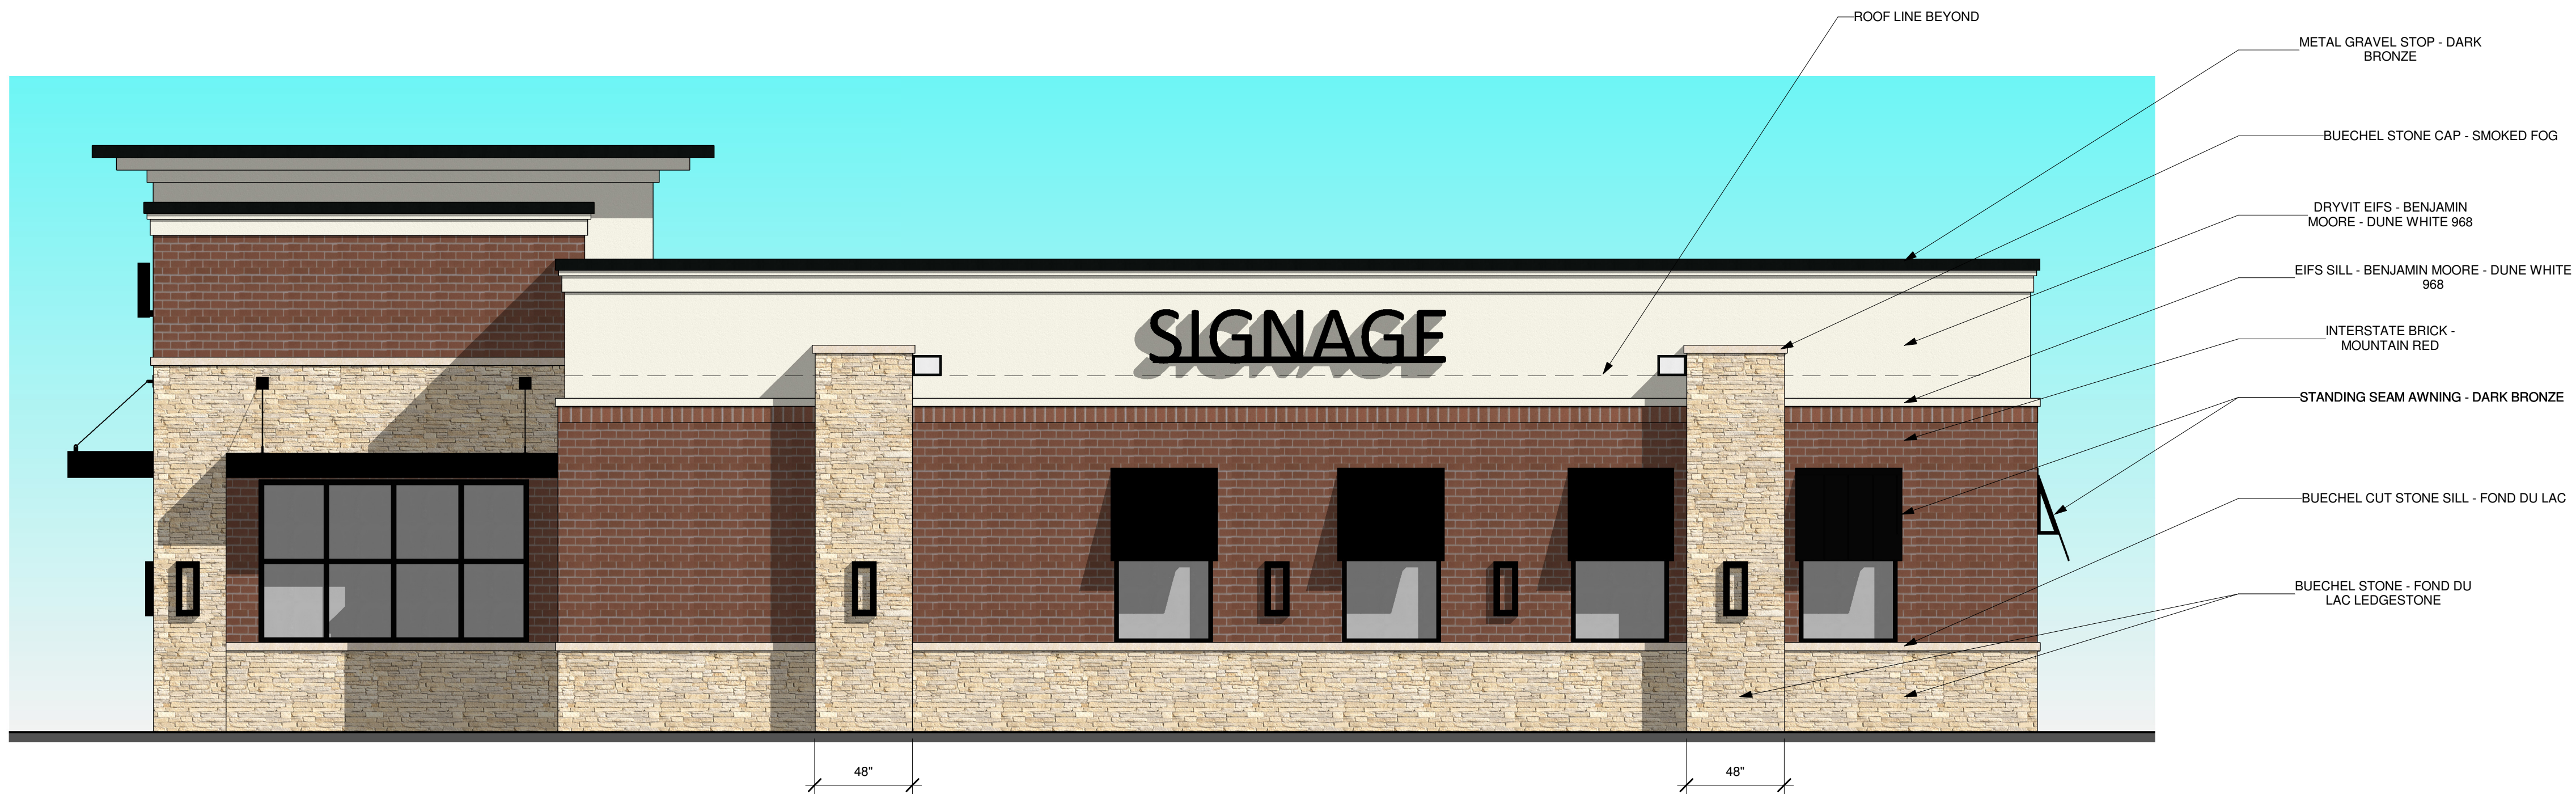

② HEARTLAND DENTAL NORTH
ELEVATION
1/4" = 1'-0"

SEAL:


NO.	DATE	REMARKS

DENTAL OFFICE


SUNSET DR & TENNY AVE
WAUKESHA, WI 53189

PROJECT NO: 2017.0582
DATE: 12.15.2017

v2

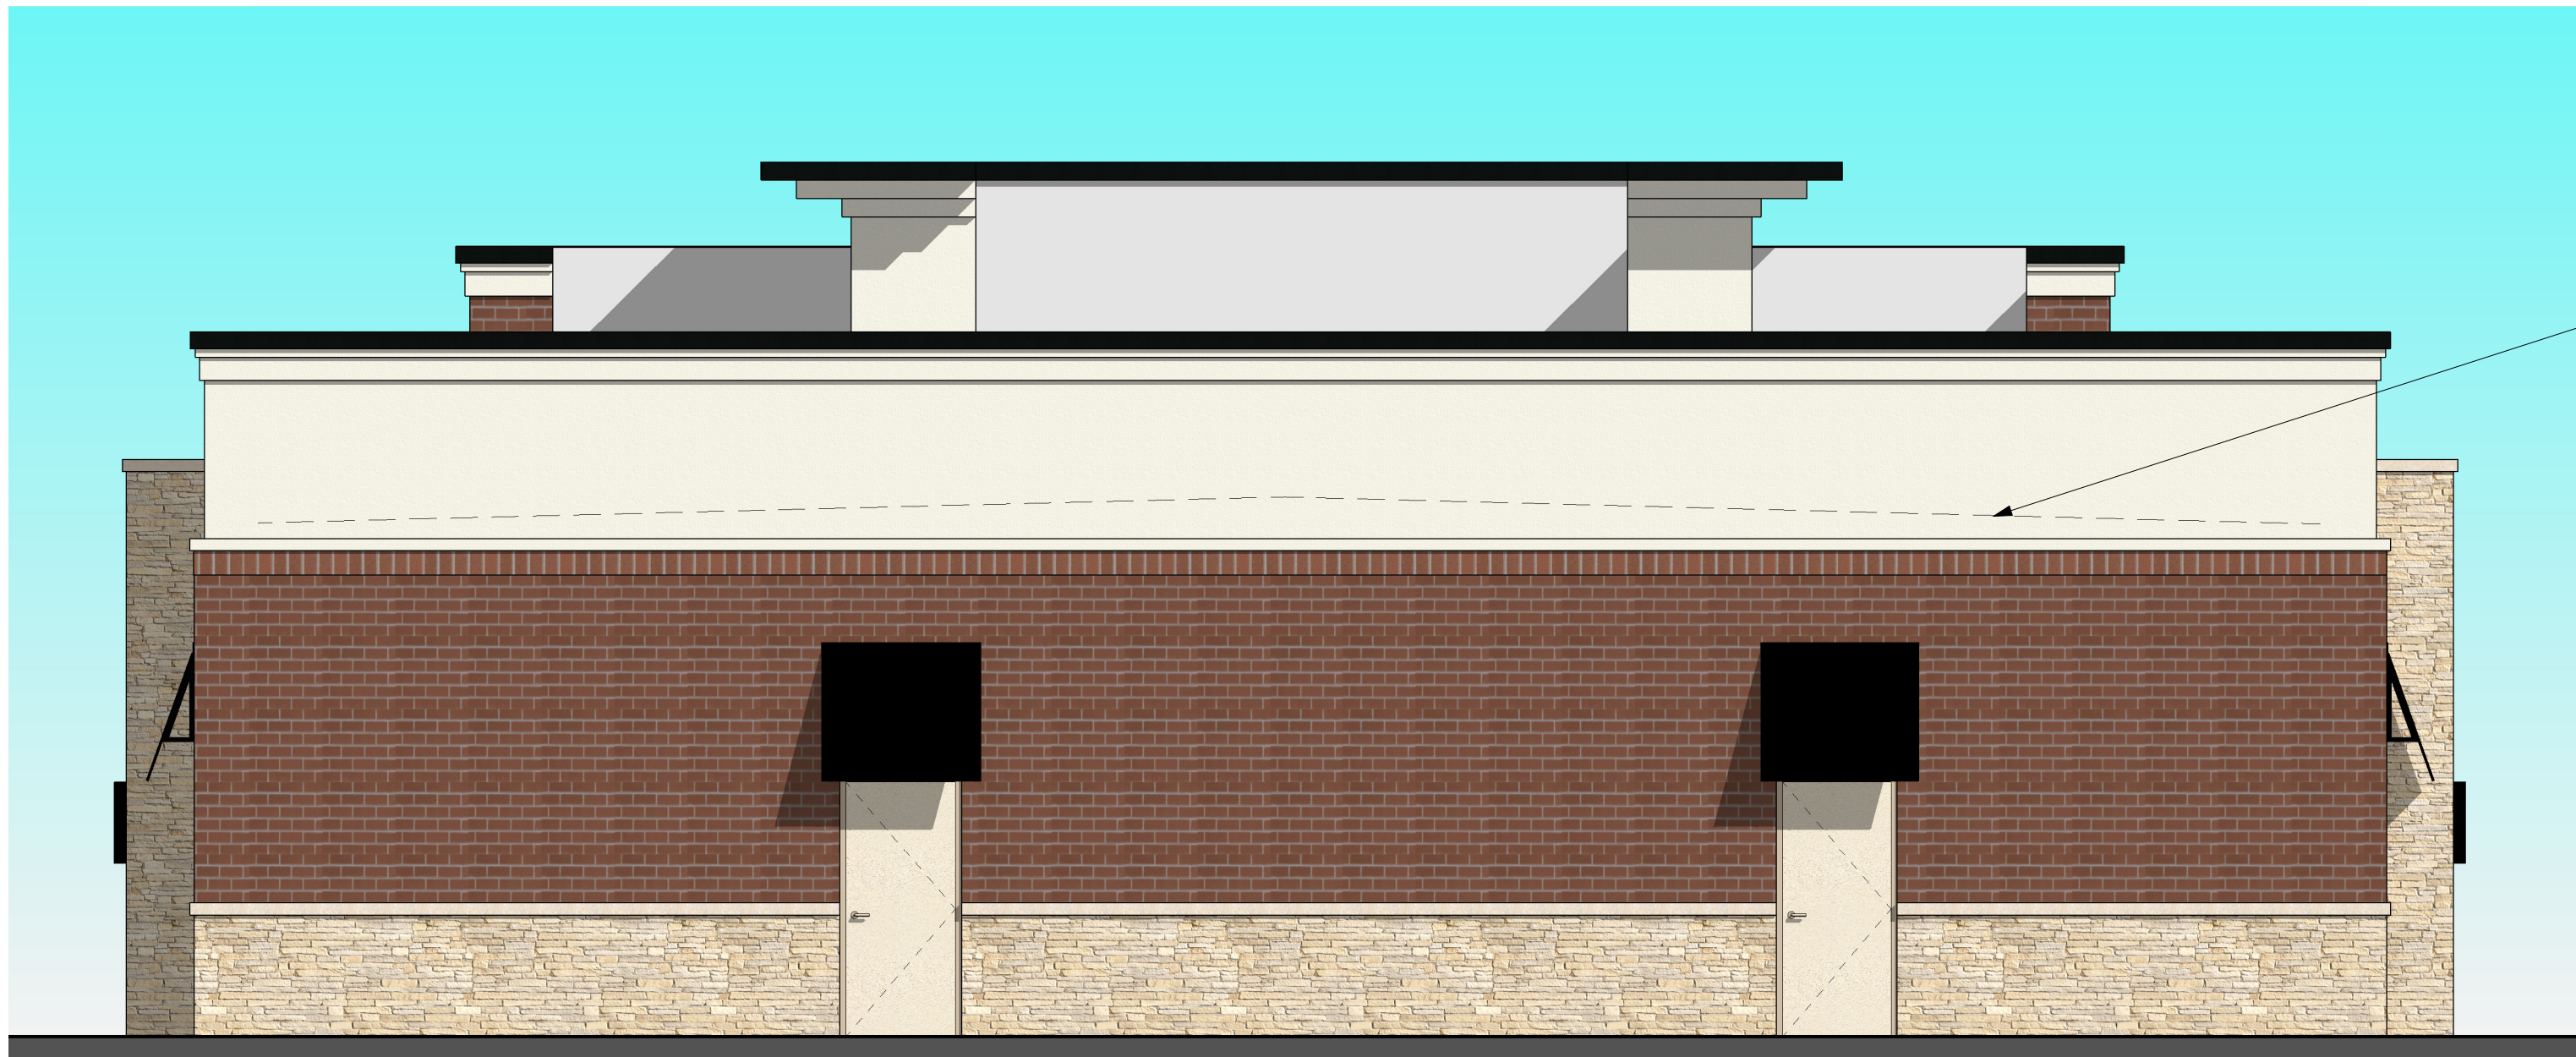

① HEARTLAND DENTAL WEST ELEVATION
1/4" = 1'-0"

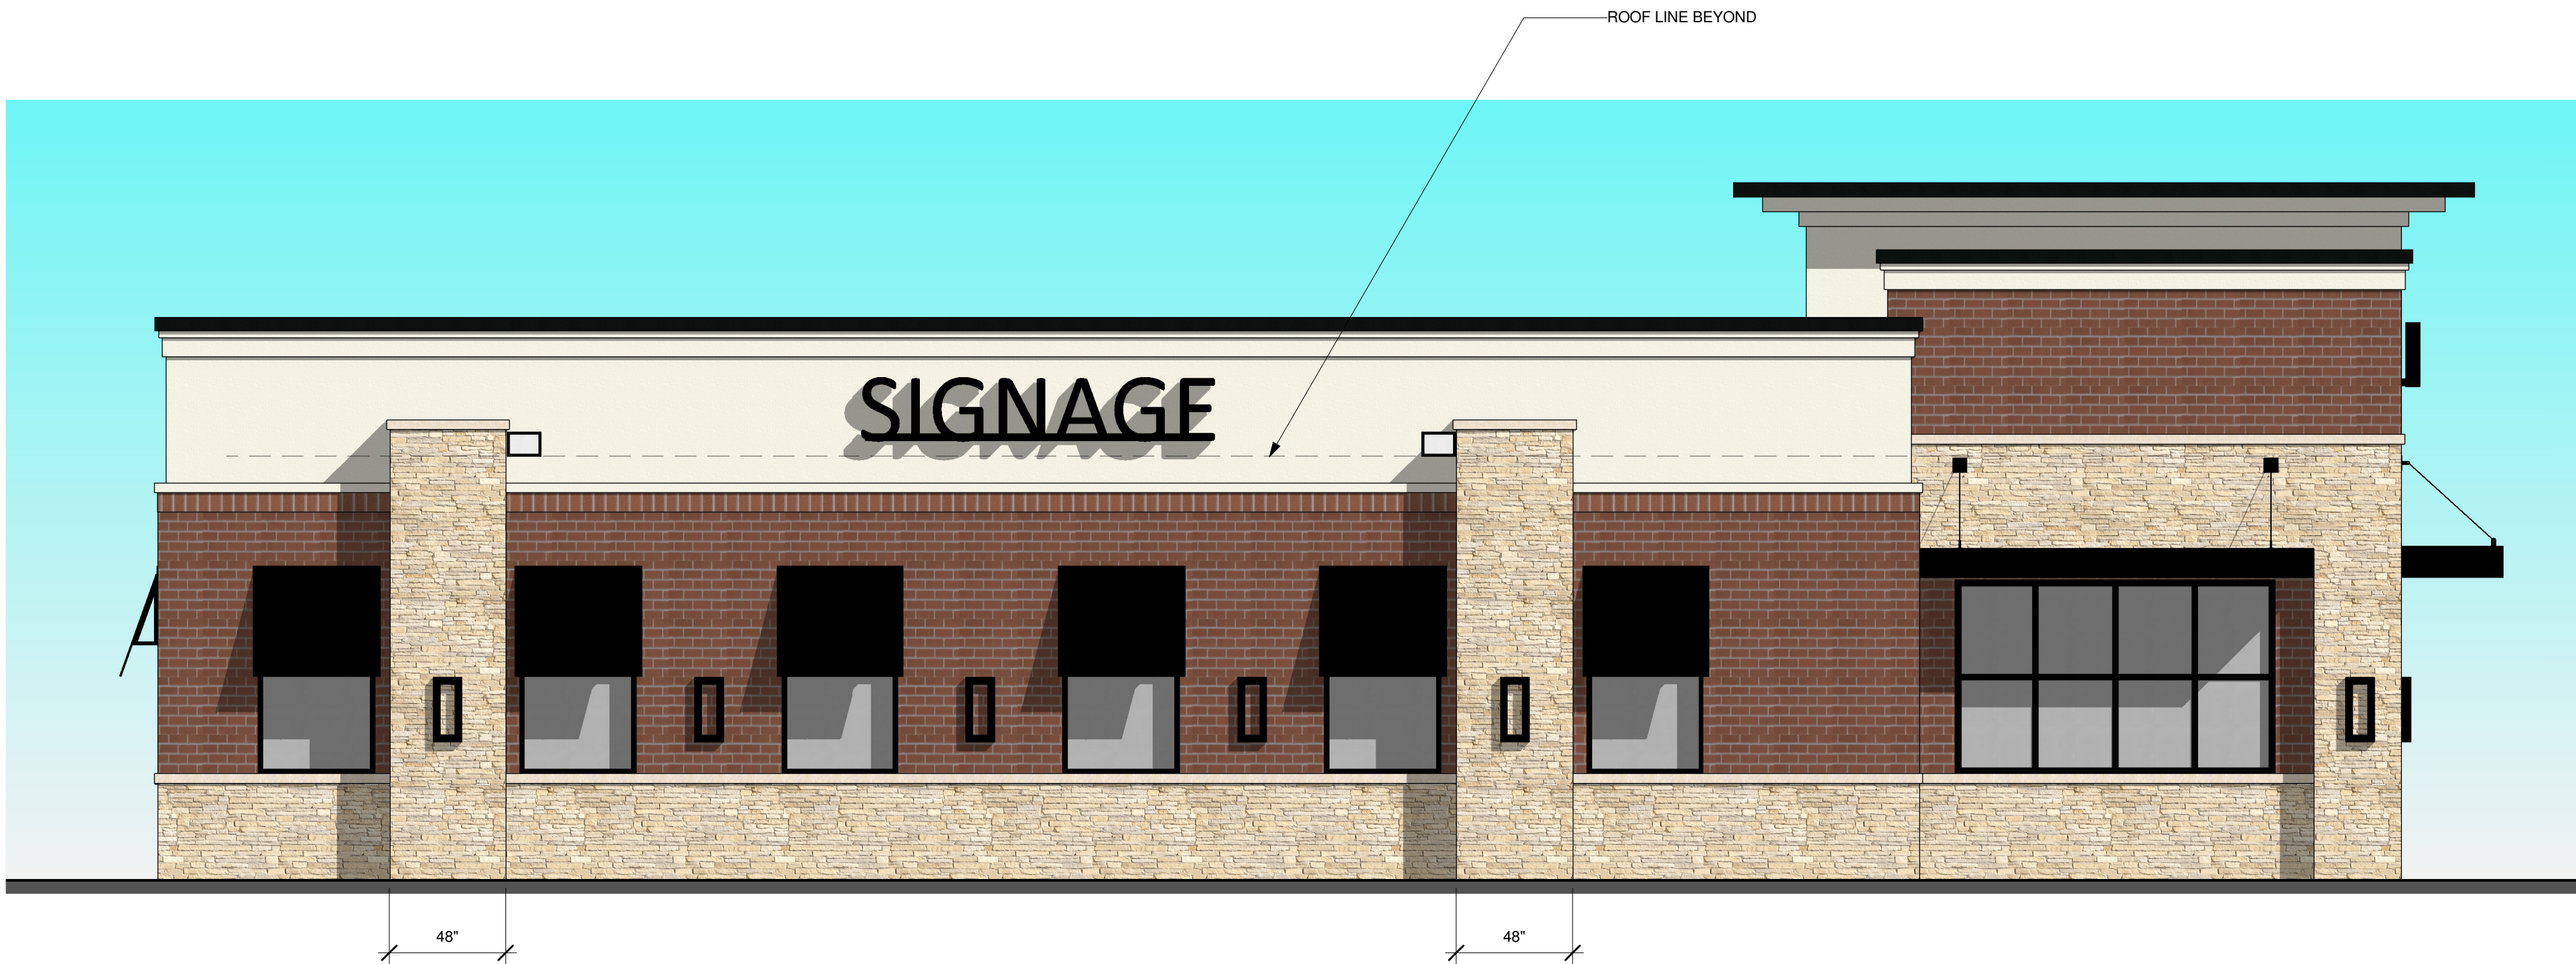

② HEARTLAND DENTAL SOUTH ELEVATION
1/4" = 1'-0"



① 3D View 1



② 3D View 2



③ 3D View 3

SEAL:

NO	DATE	REMARKS
REVISIONS		

DENTAL OFFICE

SUNSET DR & TENNY AVE
WAUKESHA, WI 53189

PROJECT NO: 2017.0582
DATE: 12.15.2017