




1 PRELIMINARY NORTH ELEVATION
SCALE: 1/4" = 1'-0"

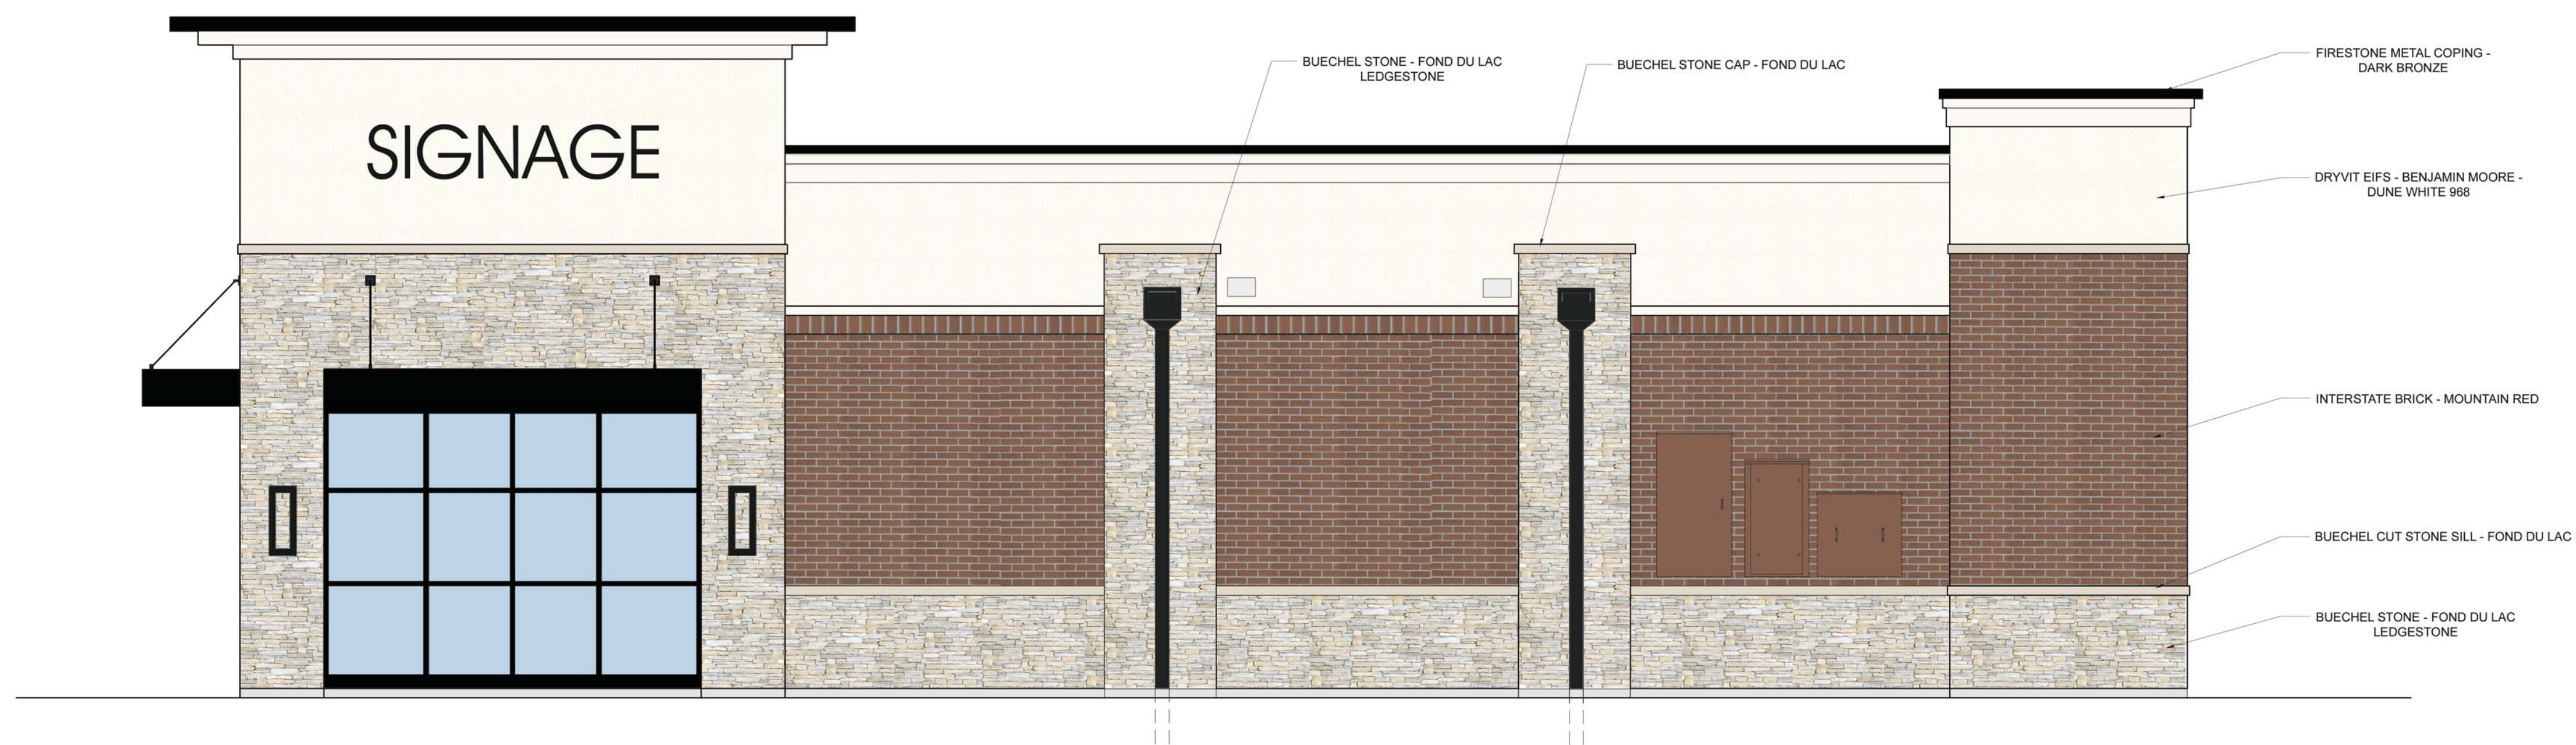

2 PRELIMINARY WEST ELEVATION
SCALE: 1/4" = 1'-0"

NO DATE REMARKS
REVISIONS


PRD
SHELL BUILDING

SUNSET DRIVE & TENNY AVE
WAUKESHA, WI 53189

PROJECT NO:
DATE: 06.21.2018

ADJ
ELEV1
PRELIMINARY ELEVATIONS

CHECKED: DRAWN:

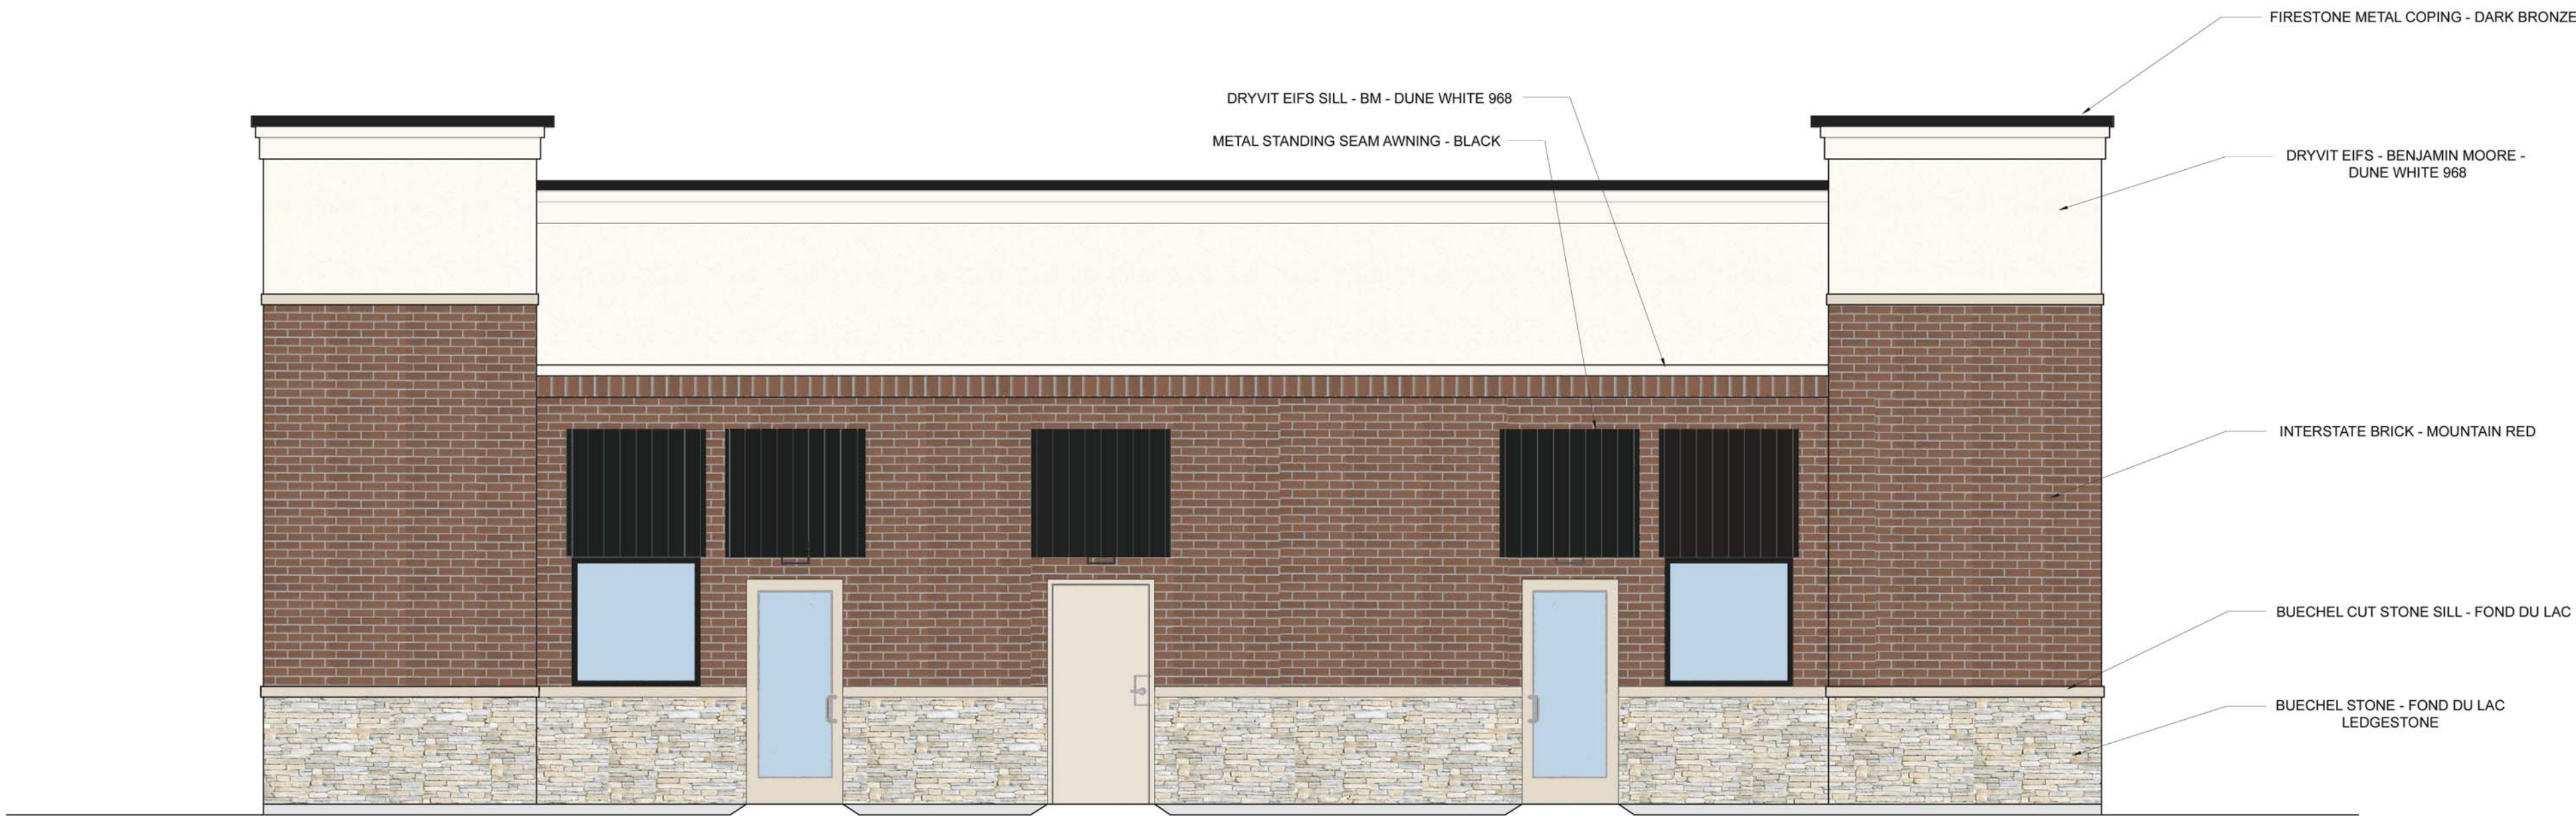

3 PRELIMINARY SOUTH ELEVATION
SCALE: 1/4" = 1'-0"



4 PRELIMINARY EAST ELEVATION
SCALE: 1/4" = 1'-0"

NO	DATE	REMARKS
1		

PRD
SHELL BUILDING

SUNSET DRIVE & TENNY AVE
WAUKESHA, WI 53189

PROJECT NO:
DATE: 06.21.2018

ADJ
ELEV2
PRELIMINARY ELEVATIONS

CHECKED: DRAWN: