


PROPOSED MASTER PLAN FOR:
MONTESSORI SCHOOL OF WAUKESHA
2600 SUMMIT AVENUE • WAUKESHA, WI

PROFESSIONAL SEAL


PRELIMINARY DATES
MAY 7, 2018
MAY 14, 2018
JUNE 28, 2018
JULY 5, 2018

NOT FOR CONSTRUCTION

SHEET INFORMATION
EXTERIOR ELEVATIONS
SHEET NUMBER
A2.0

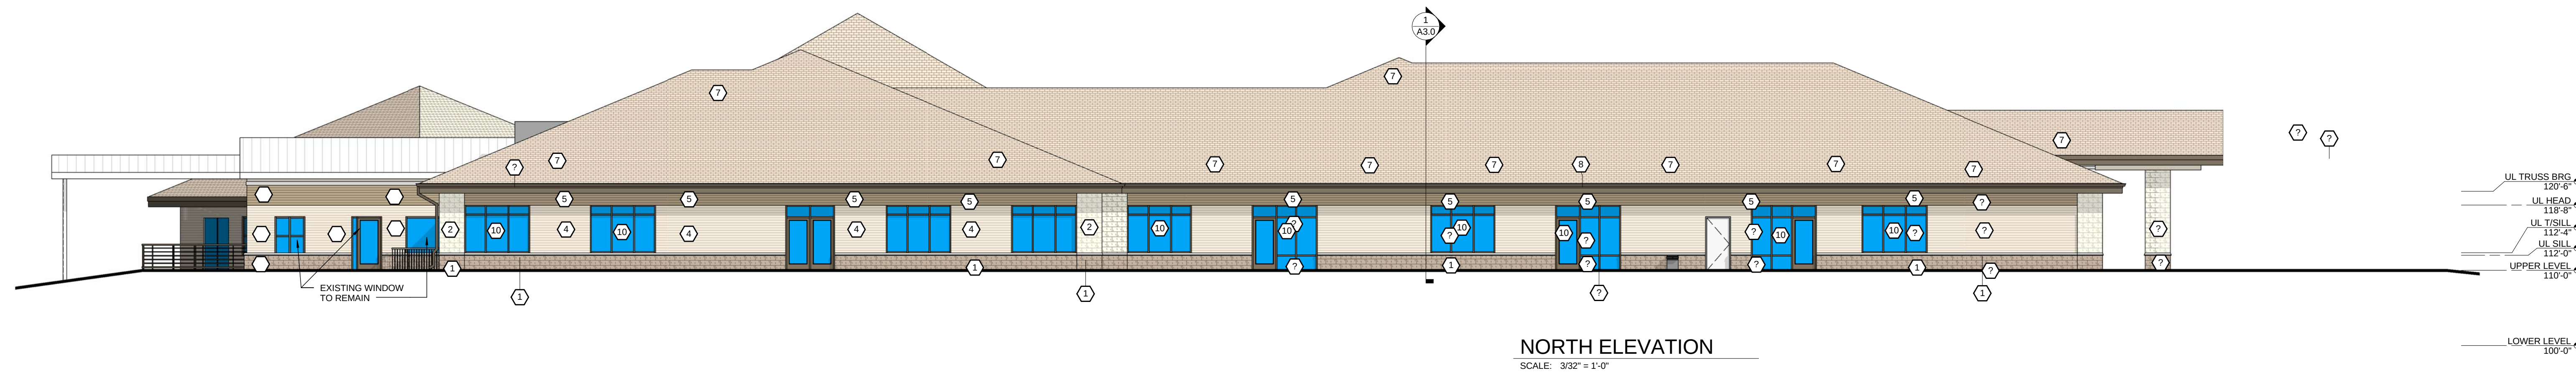

UL TRUSS BRG
120'-6"
UL HEAD
118'-8"
UL T/SILL
115'-4"
UL SILL
113'-0"
UPPER LEVEL
110'-0"
LOWER LEVEL
100'-0"

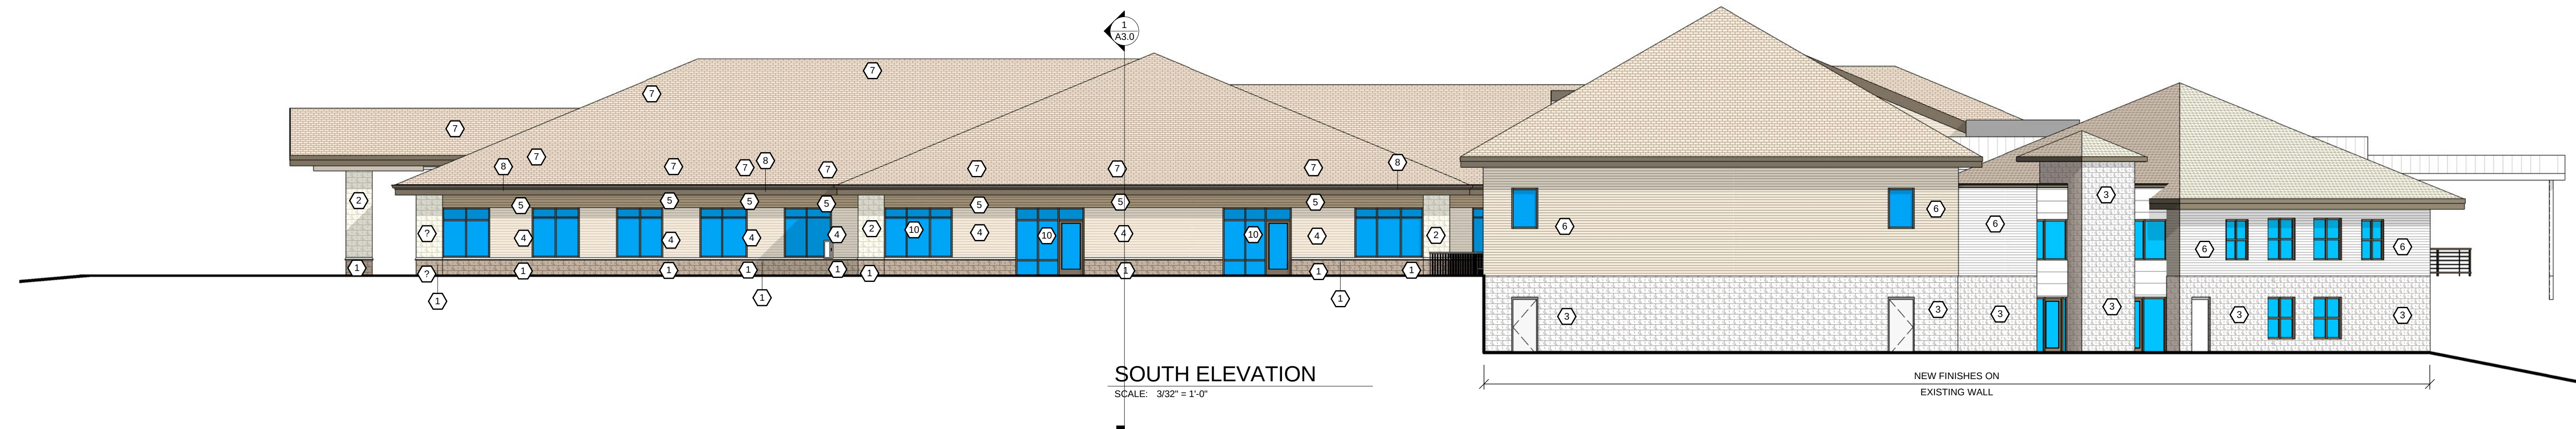

EXTERIOR FINISH KEY

10	ALUM WINDOWS SEE SPEC	
9	CAST STONE SILL STONECAST BUFF	
8	ALUM FASCIA PAC-CLAD DARK BRONZE	
7	ASPHALT SHINGLES ON 30# ROOFING FELT ON 5/8 OSB SHEATHING	
6	NEW SIDING ON EXISTING WALL SIDING TO MATCH 4	
5	LP SMART SIDING PRE-FINISHED DARK BRONZE	ENGINEERED WOOD LAP SIDING MFR: LP SMARTSIDE STYLE: CEDAR TEXTURE LAP SIDING COLOR: PREFINISHED TAN
4	LP SMART SIDING PRE-FINISHED TAN	ENGINEERED WOOD LAP SIDING MFR: LP SMARTSIDE STYLE: CEDAR TEXTURE LAP SIDING COLOR: PREFINISHED TAN
3	EXISTING SPLIT-FACED CMU REPAINTED TAN	EXISTING SPLIT-FACE CMU STYLE: REPAINTED COLOR: TAN
2	4" SPLIT-FACED VENEER PAINTED TAN	4"x16" SPLIT-FACE CMU VENEER STYLE: PAINTED COLOR: TAN
1	4" SPLIT-FACED VENEER PAINTED DARK BRONZE	4"x16" SPLIT-FACE CMU VENEER STYLE: PAINTED COLOR: DARK BRONZE

VERIFY ALL COLORS WITH OWNER PRIOR TO ORDERING

