




4 EXISTING LOOKING EAST
12" = 1'-0"




5 EXISTING LOOKING WEST
12" = 1'-0"




6 EXISTING REAR ELEVATION
12" = 1'-0"

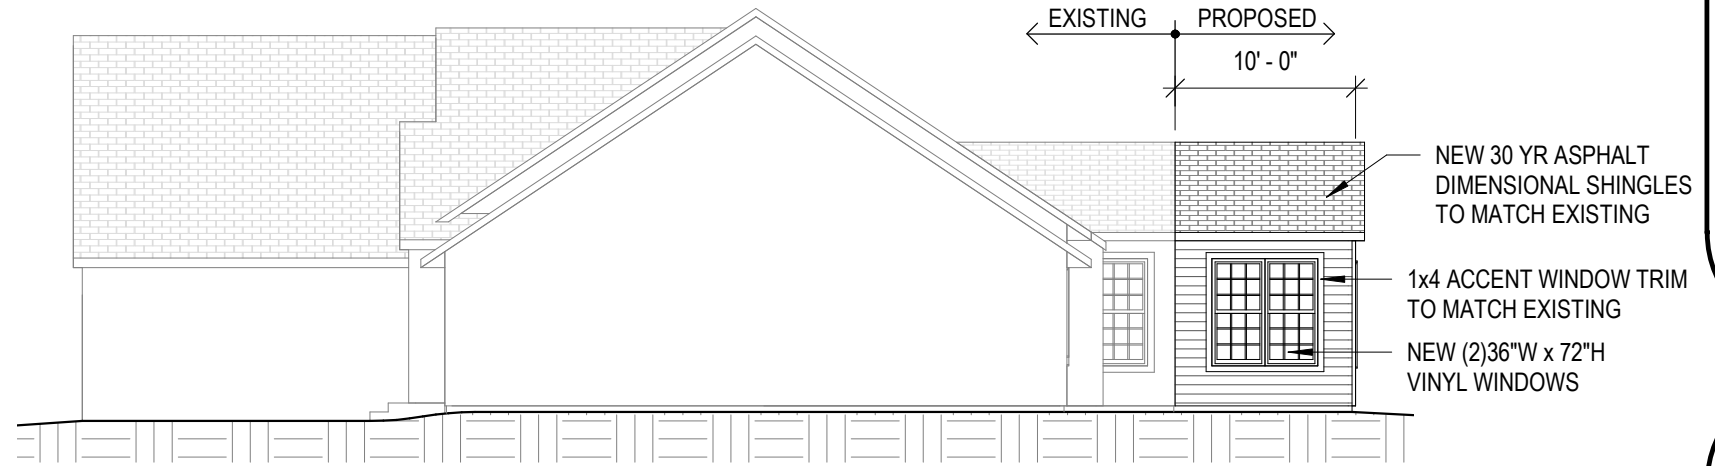

1 WEST ELEVATION
3/32" = 1'-0"

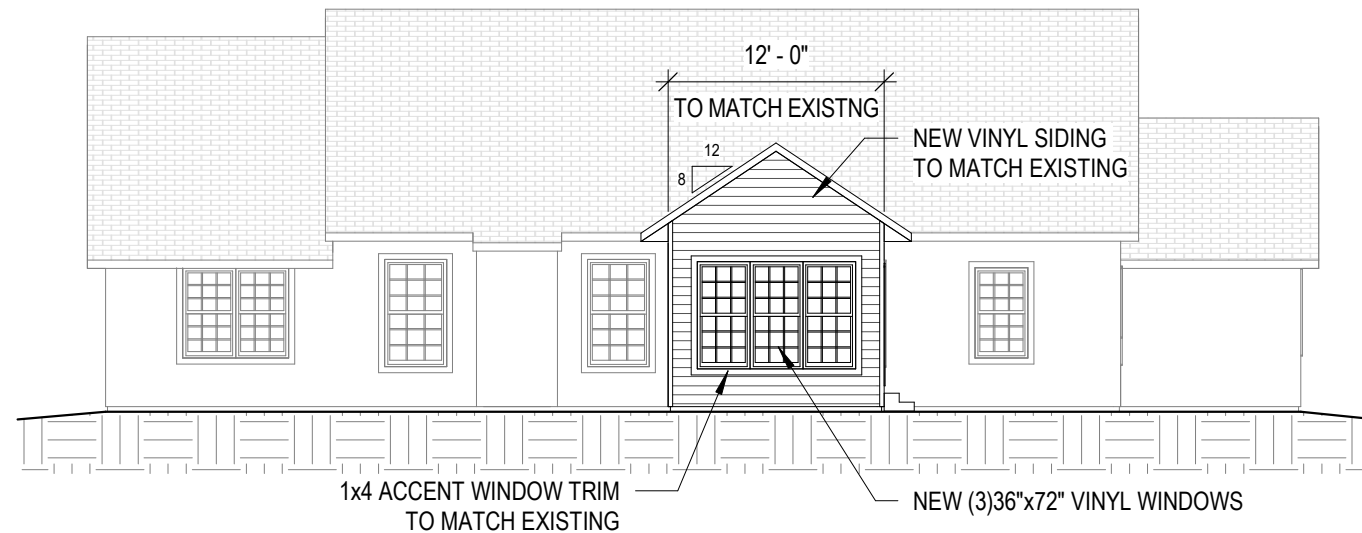

2 SOUTH ELEVATION
3/32" = 1'-0"

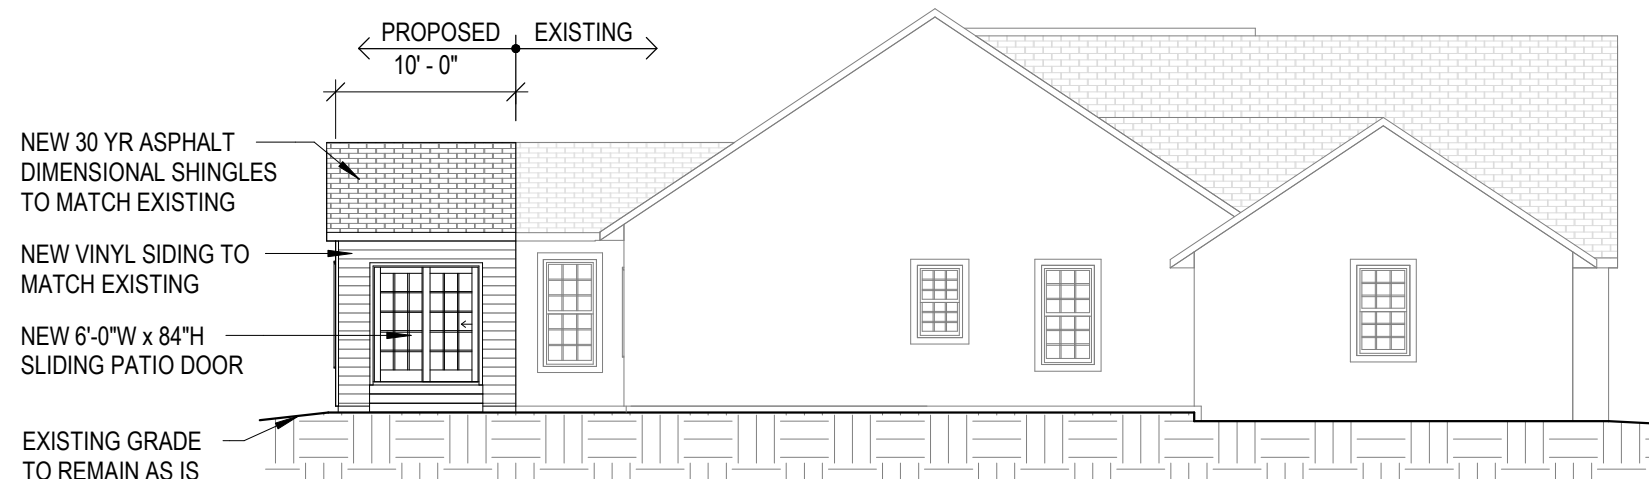

3 EAST ELEVATION
3/32" = 1'-0"



RESIDENTIAL HOME DESIGN
1104 Greenmeadow Drive
Waukesha, WI 53188
920-923-0295
JJRDESIGN@Hotmail.com

Crandell Dining Rm Addition

817 S. University Drive
Waukesha, WI 53188

PROJECT DATA

STATUS: ZONING APPEAL
DATE: 08.01.2018
PROJECT NUMBER: 18000
DRAWN BY: JJR

SHEET TITLE

EXT. ELEVATIONS

SHEET NO.

02
of 02