

PROPOSED ADDITION FOR --

THERMTECH

301 TRAVIS LANE

WAUKESHA, WISCONSIN. 53189



Keller

PLANNERS | ARCHITECTS | BUILDERS


FOX CITIES
N216 State Road 55
P.O. Box 620
Kaukauna, WI 54130
Phone (920)766-5795
Fax (920)766-5004

MILWAUKEE
W204 N11509
Coldwater Rd
Cermantown, WI 53022
Phone (262)250-9710
1-800-236-2534
Fax (262)250-9740

MADISON
3308 Nursery Drive
Middleton, WI 53562
Phone (608)445-2245

WAUSAU
5605 Lila Ave
Wausau, WI 54401
Phone (715)849-3141
Fax (715)849-3181

www.kellerbuilds.com

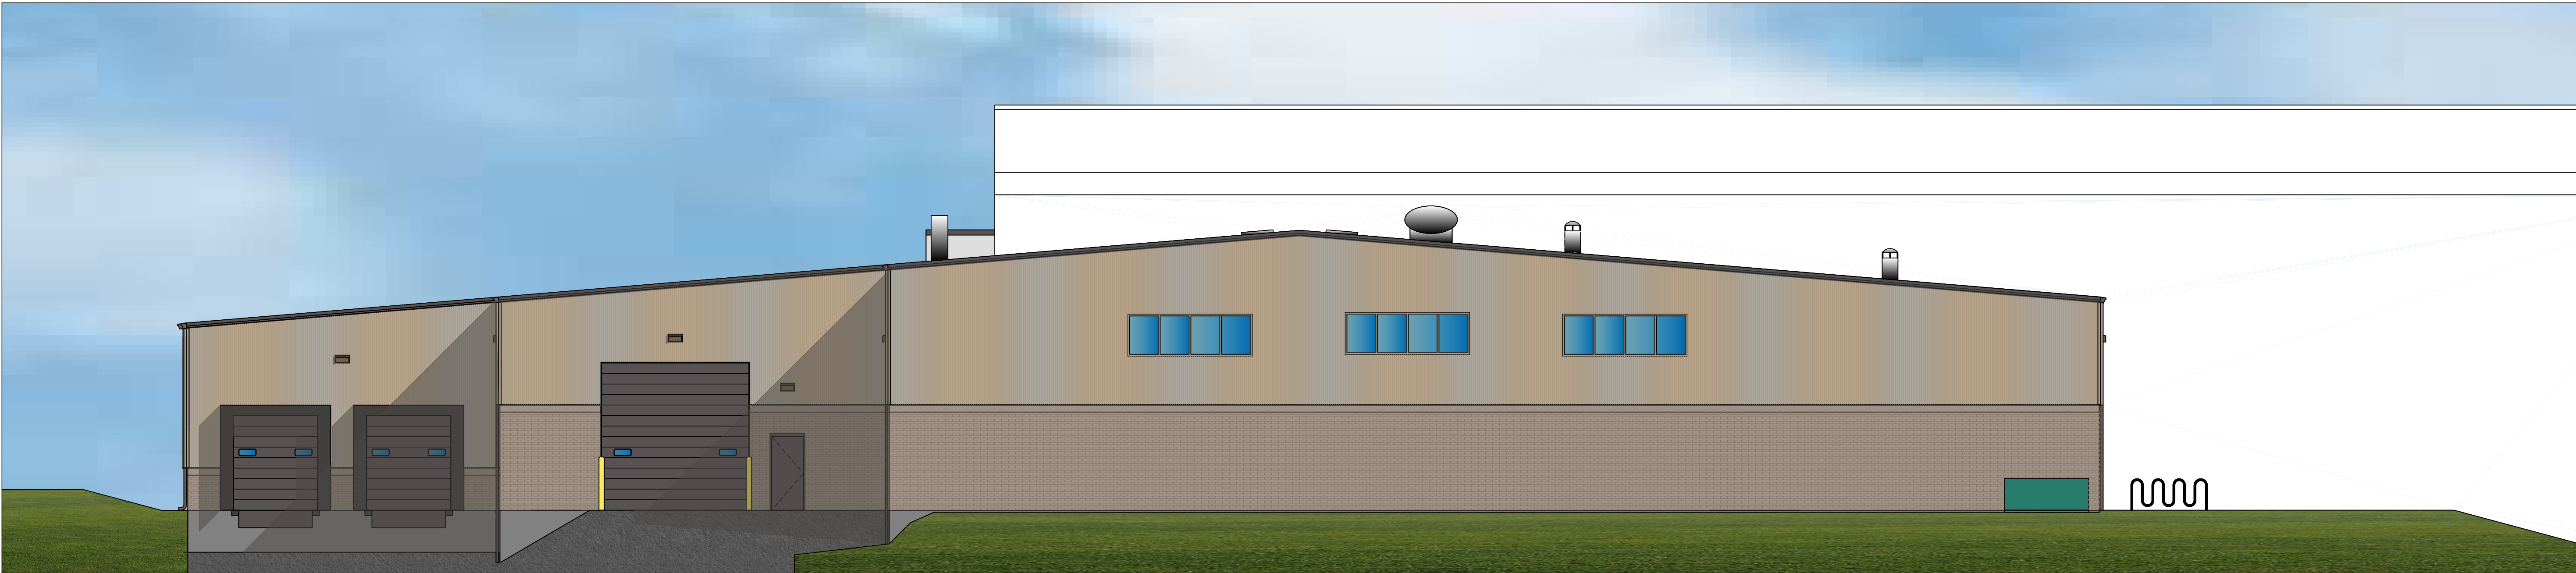

COLOR NORTH ELEVATION

2A22

SCALE 1/8" = 1'-0"

PROPOSED ADDITION FOR:

THERMTECH

WAUKESHA, WISCONSIN

301 TRAVIS LANE

- PRELIMINARY -
FOR ESTIMATING AND REVIEW ONLY

"COPYRIGHT NOTICE"
This design, drawing and detail is the copyrighted property of KELLER, INC. No part hereof shall be copied, duplicated, distributed, disclosed or made available to anyone without the expressed written consent of KELLER, INC.

REVISIONS

PROJECT MANAGER:

M. QUEOFF

DESIGNER:

A. TISLAU

DRAWN BY:

S.J.F.

EXPEDITOR:

SUPERVISOR:

PRELIMINARY NO:

CONTRACT NO:

DATE:

07.25.2018

SHEET:

A2.2

NOT USED

SCALE: NONE

1A22

NOT FOR CONSTRUCTION