

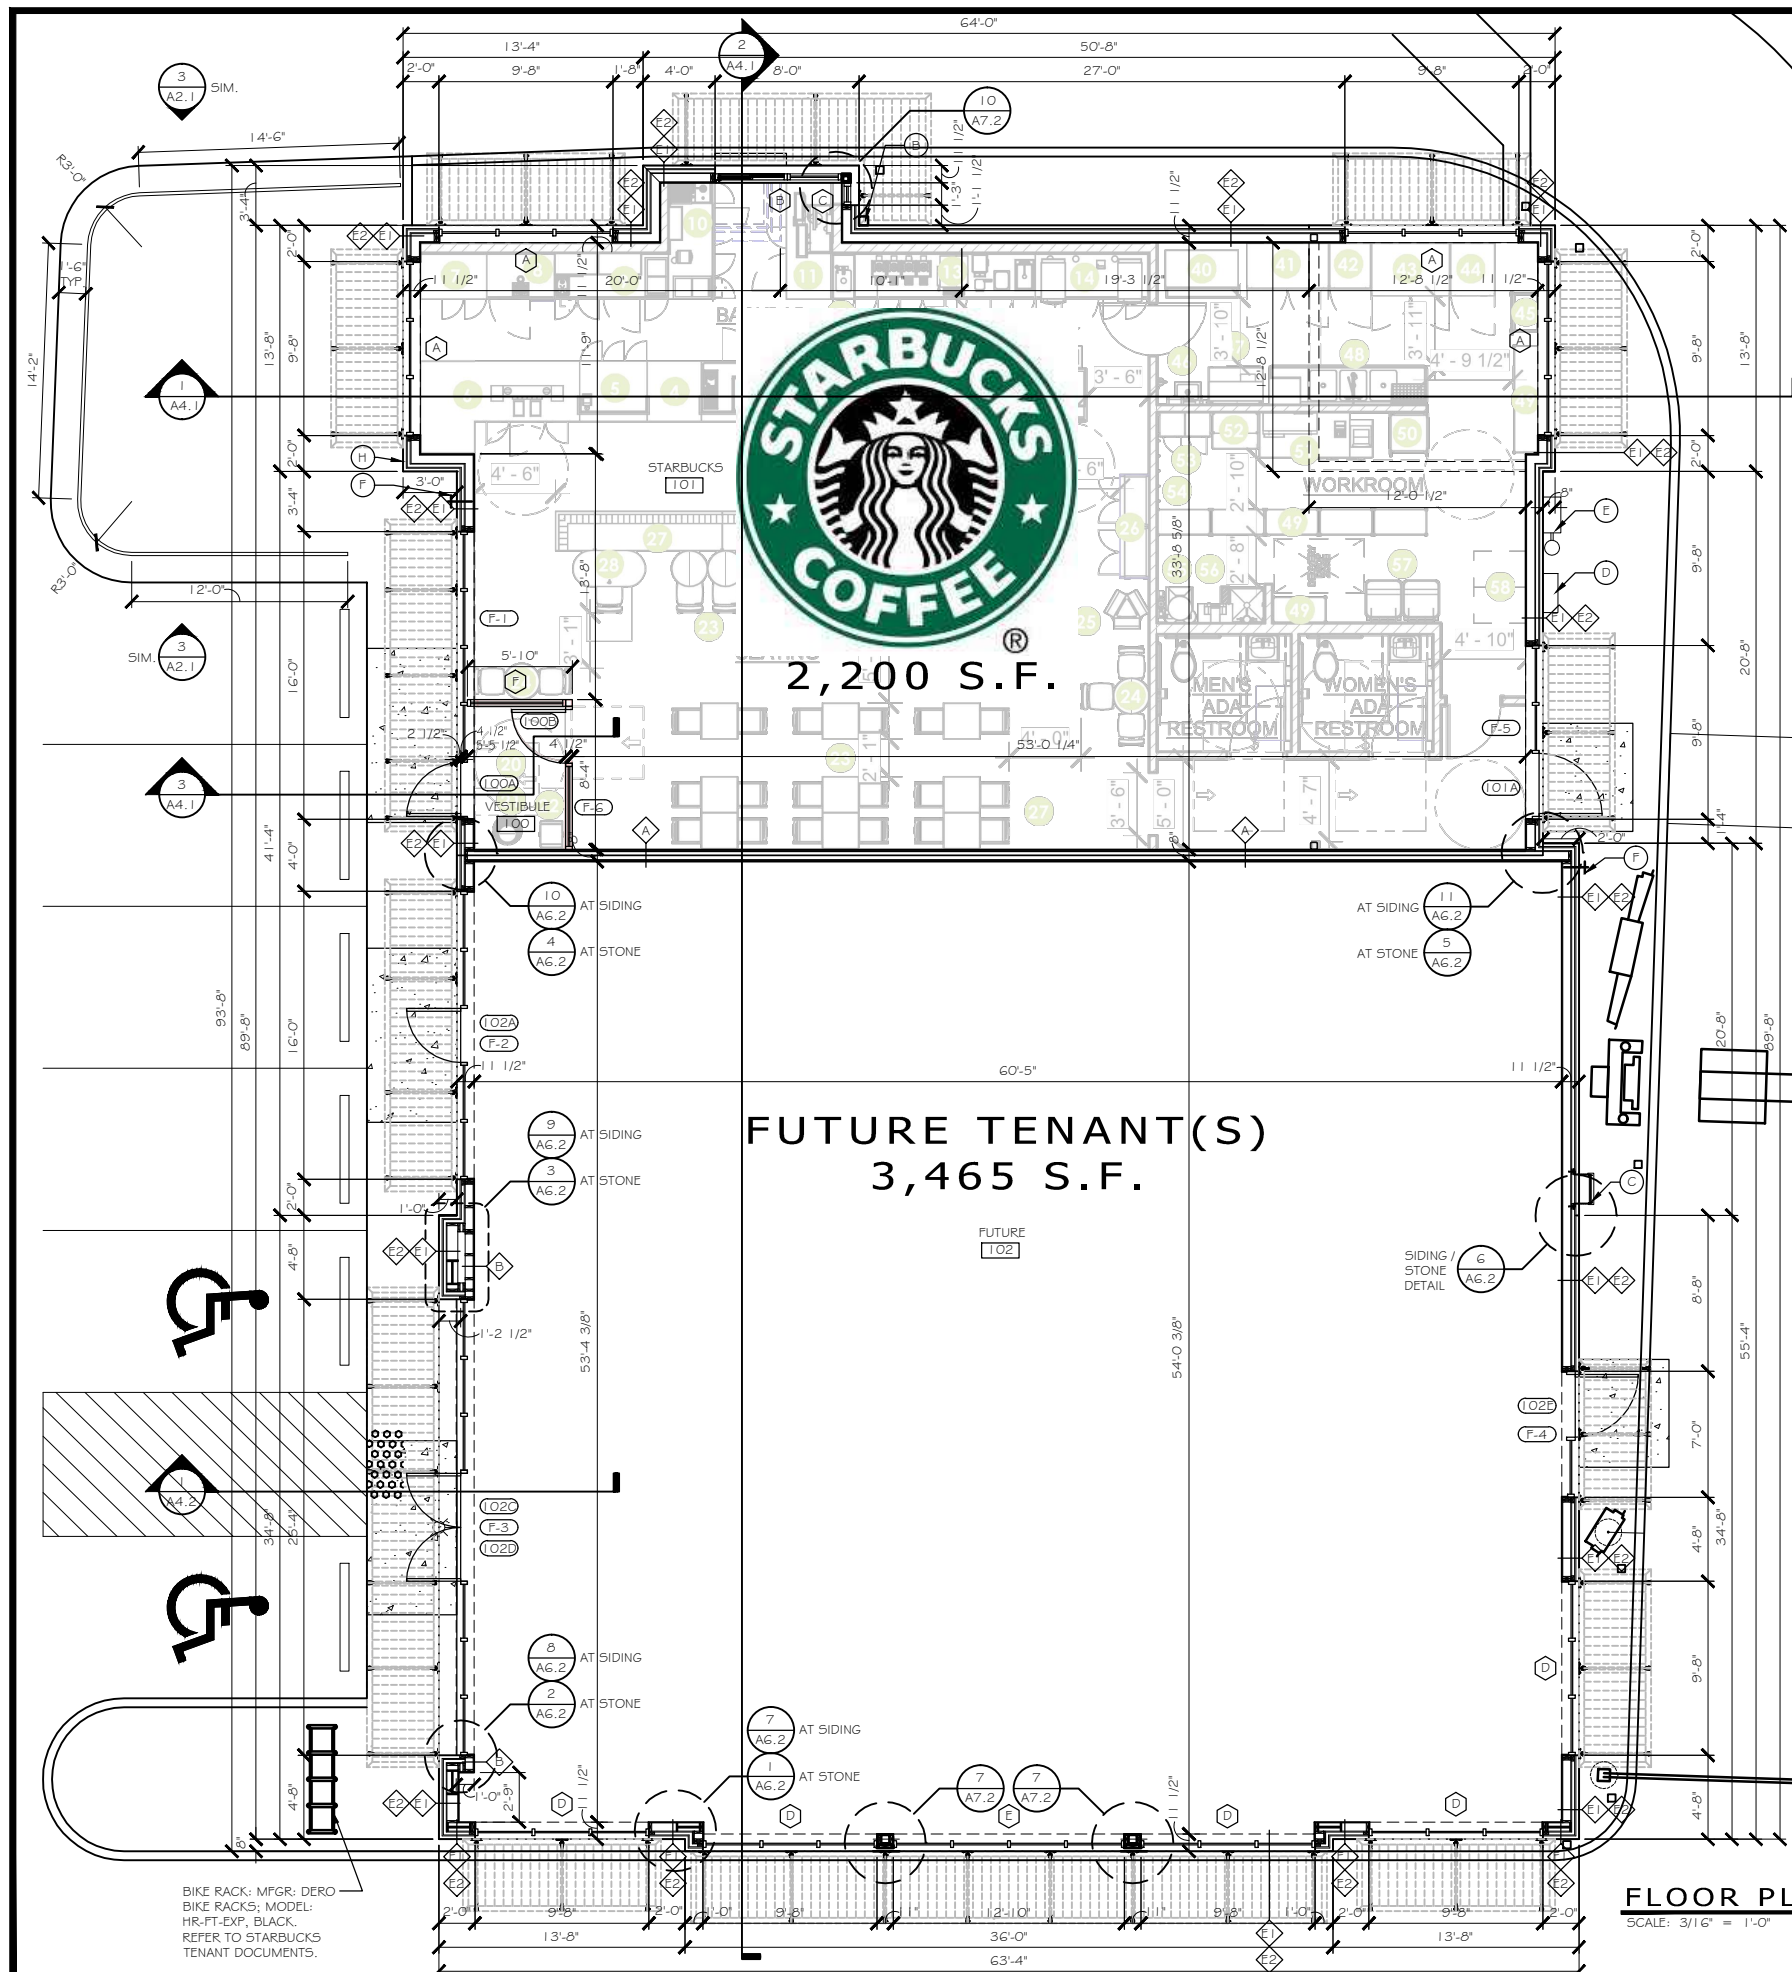


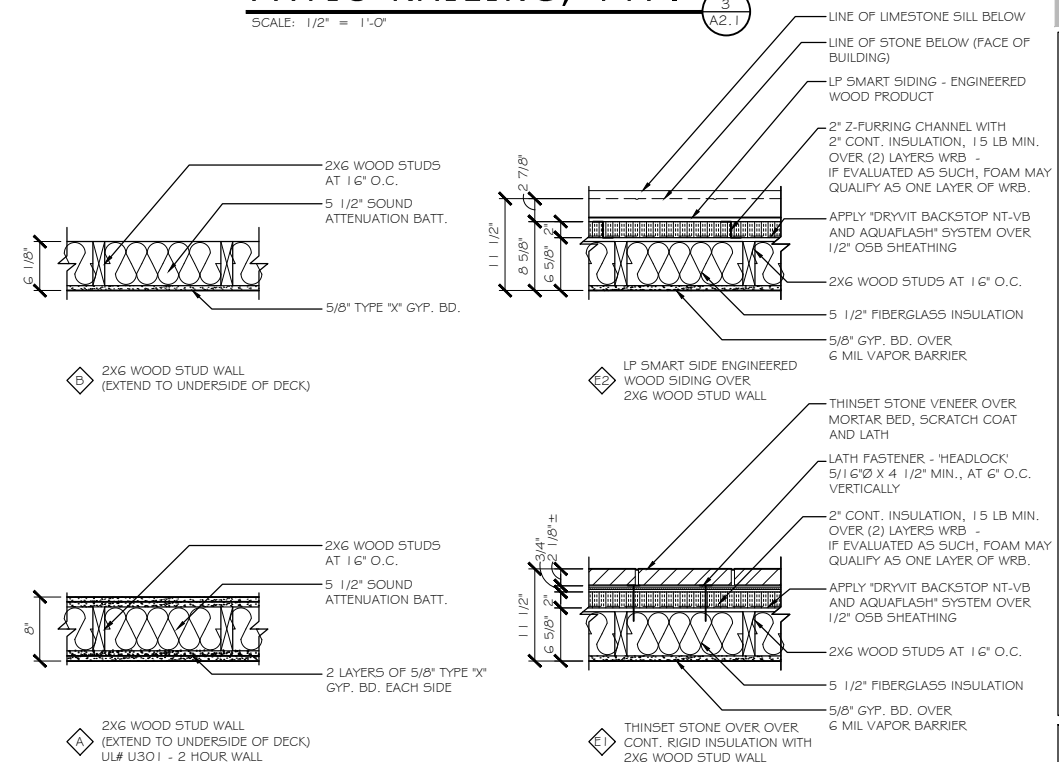

REFER TO TENANT'S
CONSTRUCTION DOCUMENTS
FOR MORE INFORMATION

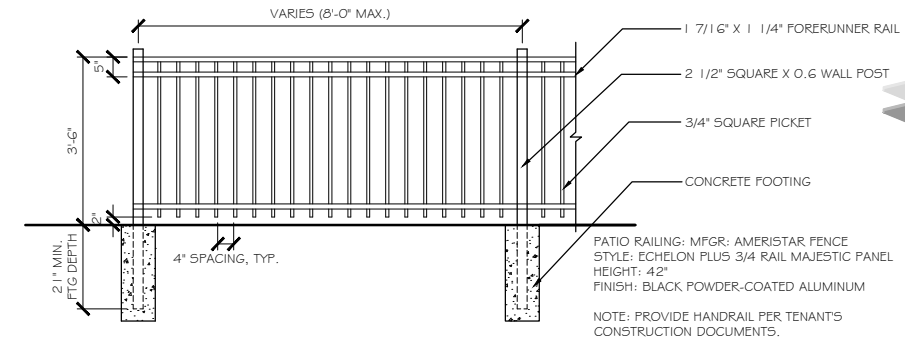

KEY NOTES:

- (A) STORM CONNECTION FOR ROOF DRAIN AND OVERFLOW. CONCEAL ALL ROOF DRAINS IN WALL OR LOCATE PER TENANT APPROVED LOCATION.
- (B) DOWNSPOUT.
- (C) ROOF LADDER.
- (D) ELECTRIC METER.
- (E) GAS METER.
- (F) HOSE BIBB AT 18" A.F.F. LOCATE PER TENANT DRAWINGS
- (G) KNOX BOX. VERIFY REQUIREMENTS WITH WAUKESHA FIRE DEPT.
- (H) (2) GFCI OUTLETS. LOCATE PER TENANT DRAWINGS

PLAN NOTES:

- (1) SEE SHEET A1.1 FOR CODE INFORMATION.
- (2) ALL WALLS EXTEND TO THE UNDERSIDE OF THE ROOF DECK UNLESS NOTED OTHERWISE.
- (3) WALLS THAT DO NOT EXTEND TO THE ROOF DECK SHALL BE CAPPED WITH GYP. BD. AND FINISHED.
- (4) ALL CASEWORK BY OWNER (N.I.C.)
- (5) ALL FURNITURE BY OWNER (N.I.C.)
- (6) REFER TO SHEET A7.1 FOR DOOR SCHEDULE.
- (7) REFER TO STRUCTURAL FOR SHEAR WALL LOCATIONS.

NOTE:
REFER TO TENANT'S CONSTRUCTION DOCUMENTS FOR INTERIOR LAYOUT/FINISHES, AND ALL MEP REQUIREMENTS.

REVISED 11-02-18

FLOOR PLAN
SCALE: 3/16" = 1'-0"



CONSTRUCTION DOCUMENTS

© 2018
This print is the
sole property of
RMA Architects, Inc.
Any reproduction,
copying, or use is
strictly prohibited
without written
permission.

RMA
ARCHITECTS
1050 SOUTH GRIDER STREET
APPLETON, WISCONSIN 54914
PHONE: 920-364-9850

PROJECT FOR ALLIANCE DEVELOPMENT:
STARBUCKS/FUTURE DEVELOPMENT
LES PAUL PARKWAY / S.T.H. 164
WAUKESHA, WISCONSIN 53186

REVISIONS

DRAWN BY
LAK
CHECKED BY
TFM

DATE
10/12/18

PROJECT NO.
185016

A2.1