


6/27/2019 1:21:56 AM
BM 3602/3353 - Waukesha SD3353 - Waukesha SD3353
Waukesha SD3353 - Les Paul Central MH_2016-12-21_ARCH R19.rvt

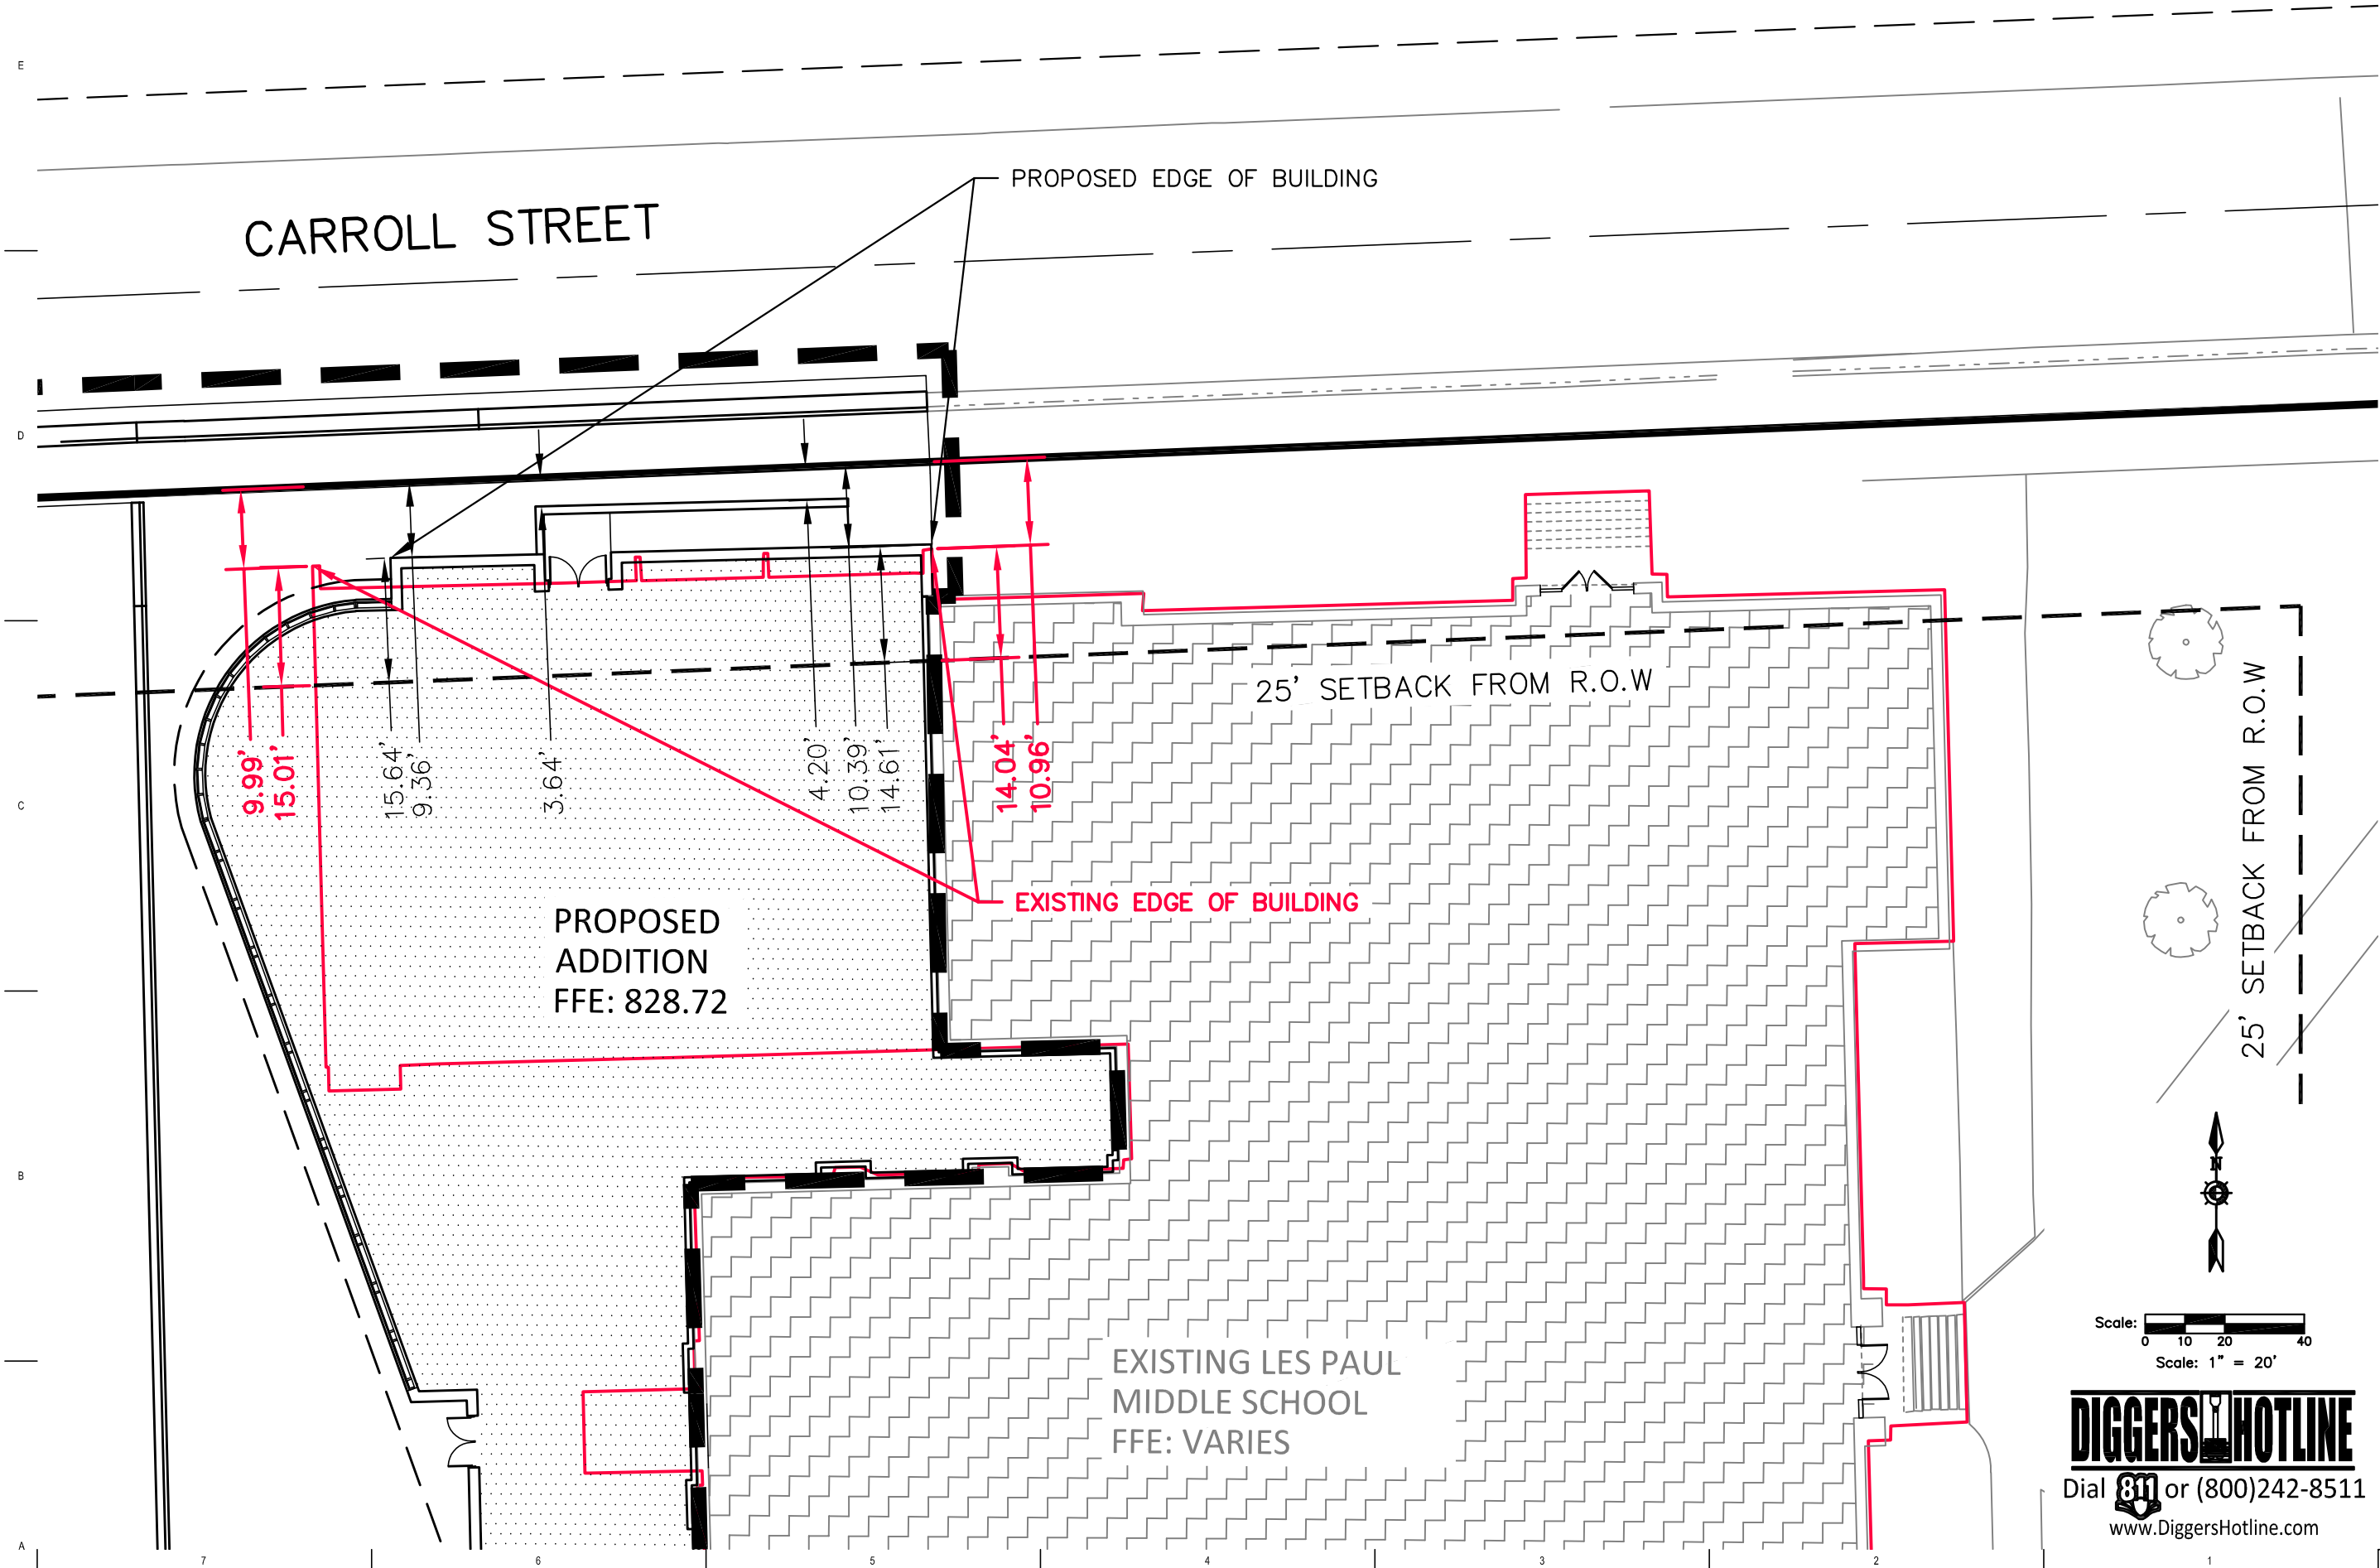

Office Locations:

Davenport
220 Emerson Place, Suite 301
Davenport, Iowa 52801

Milwaukee
829 S. 1st Street
Milwaukee, Wisconsin 53204
T: 414.226.0200

Sheboygan
1227A North 8th Street
PO Box 955
Sheboygan, Wisconsin 53082
T: 920.459.4200

www.brayarch.com



7711 N. Port Washington Road
Milwaukee, WI 53217
www.kapurinc.com

Project Title:
**Additions and Remodeling to:
Les Paul / Central Middle School
School District of Waukesha
325 Carroll St, Waukesha, WI 53186**

REVISIONS:

Δ	DATE	DESCRIPTION
---	------	-------------

**NOT FOR
CONSTRUCTION**

Project Number:
3353

Issued For:

PROGRESS SET

06/27/2019

Sheet Title:
SITE PLAN

Sheet Number:

C1.2B

© 2019 Bray Architects, Inc.

Scale: 0 10 20 40
Scale: 1" = 20'



Dial **811** or (800)242-8511
www.DiggersHotline.com