Ascension Waukesha -Hospital

2304 W. St. Paul Avenue Waukesha, WI 53188





Civil Engineer & Landscape Architects

JSD Professional Services, Inc

W238 N1610 Busee Road, Suite 100

Waukesha, WI 53188

Structural Engineers


Dally + Associates

9800 Richmond Avenue, Suite 460

Houston, TX 77042

Telios PC

101 Parklane Boulevard, Suite 101
Sugar Land, Texas 77478

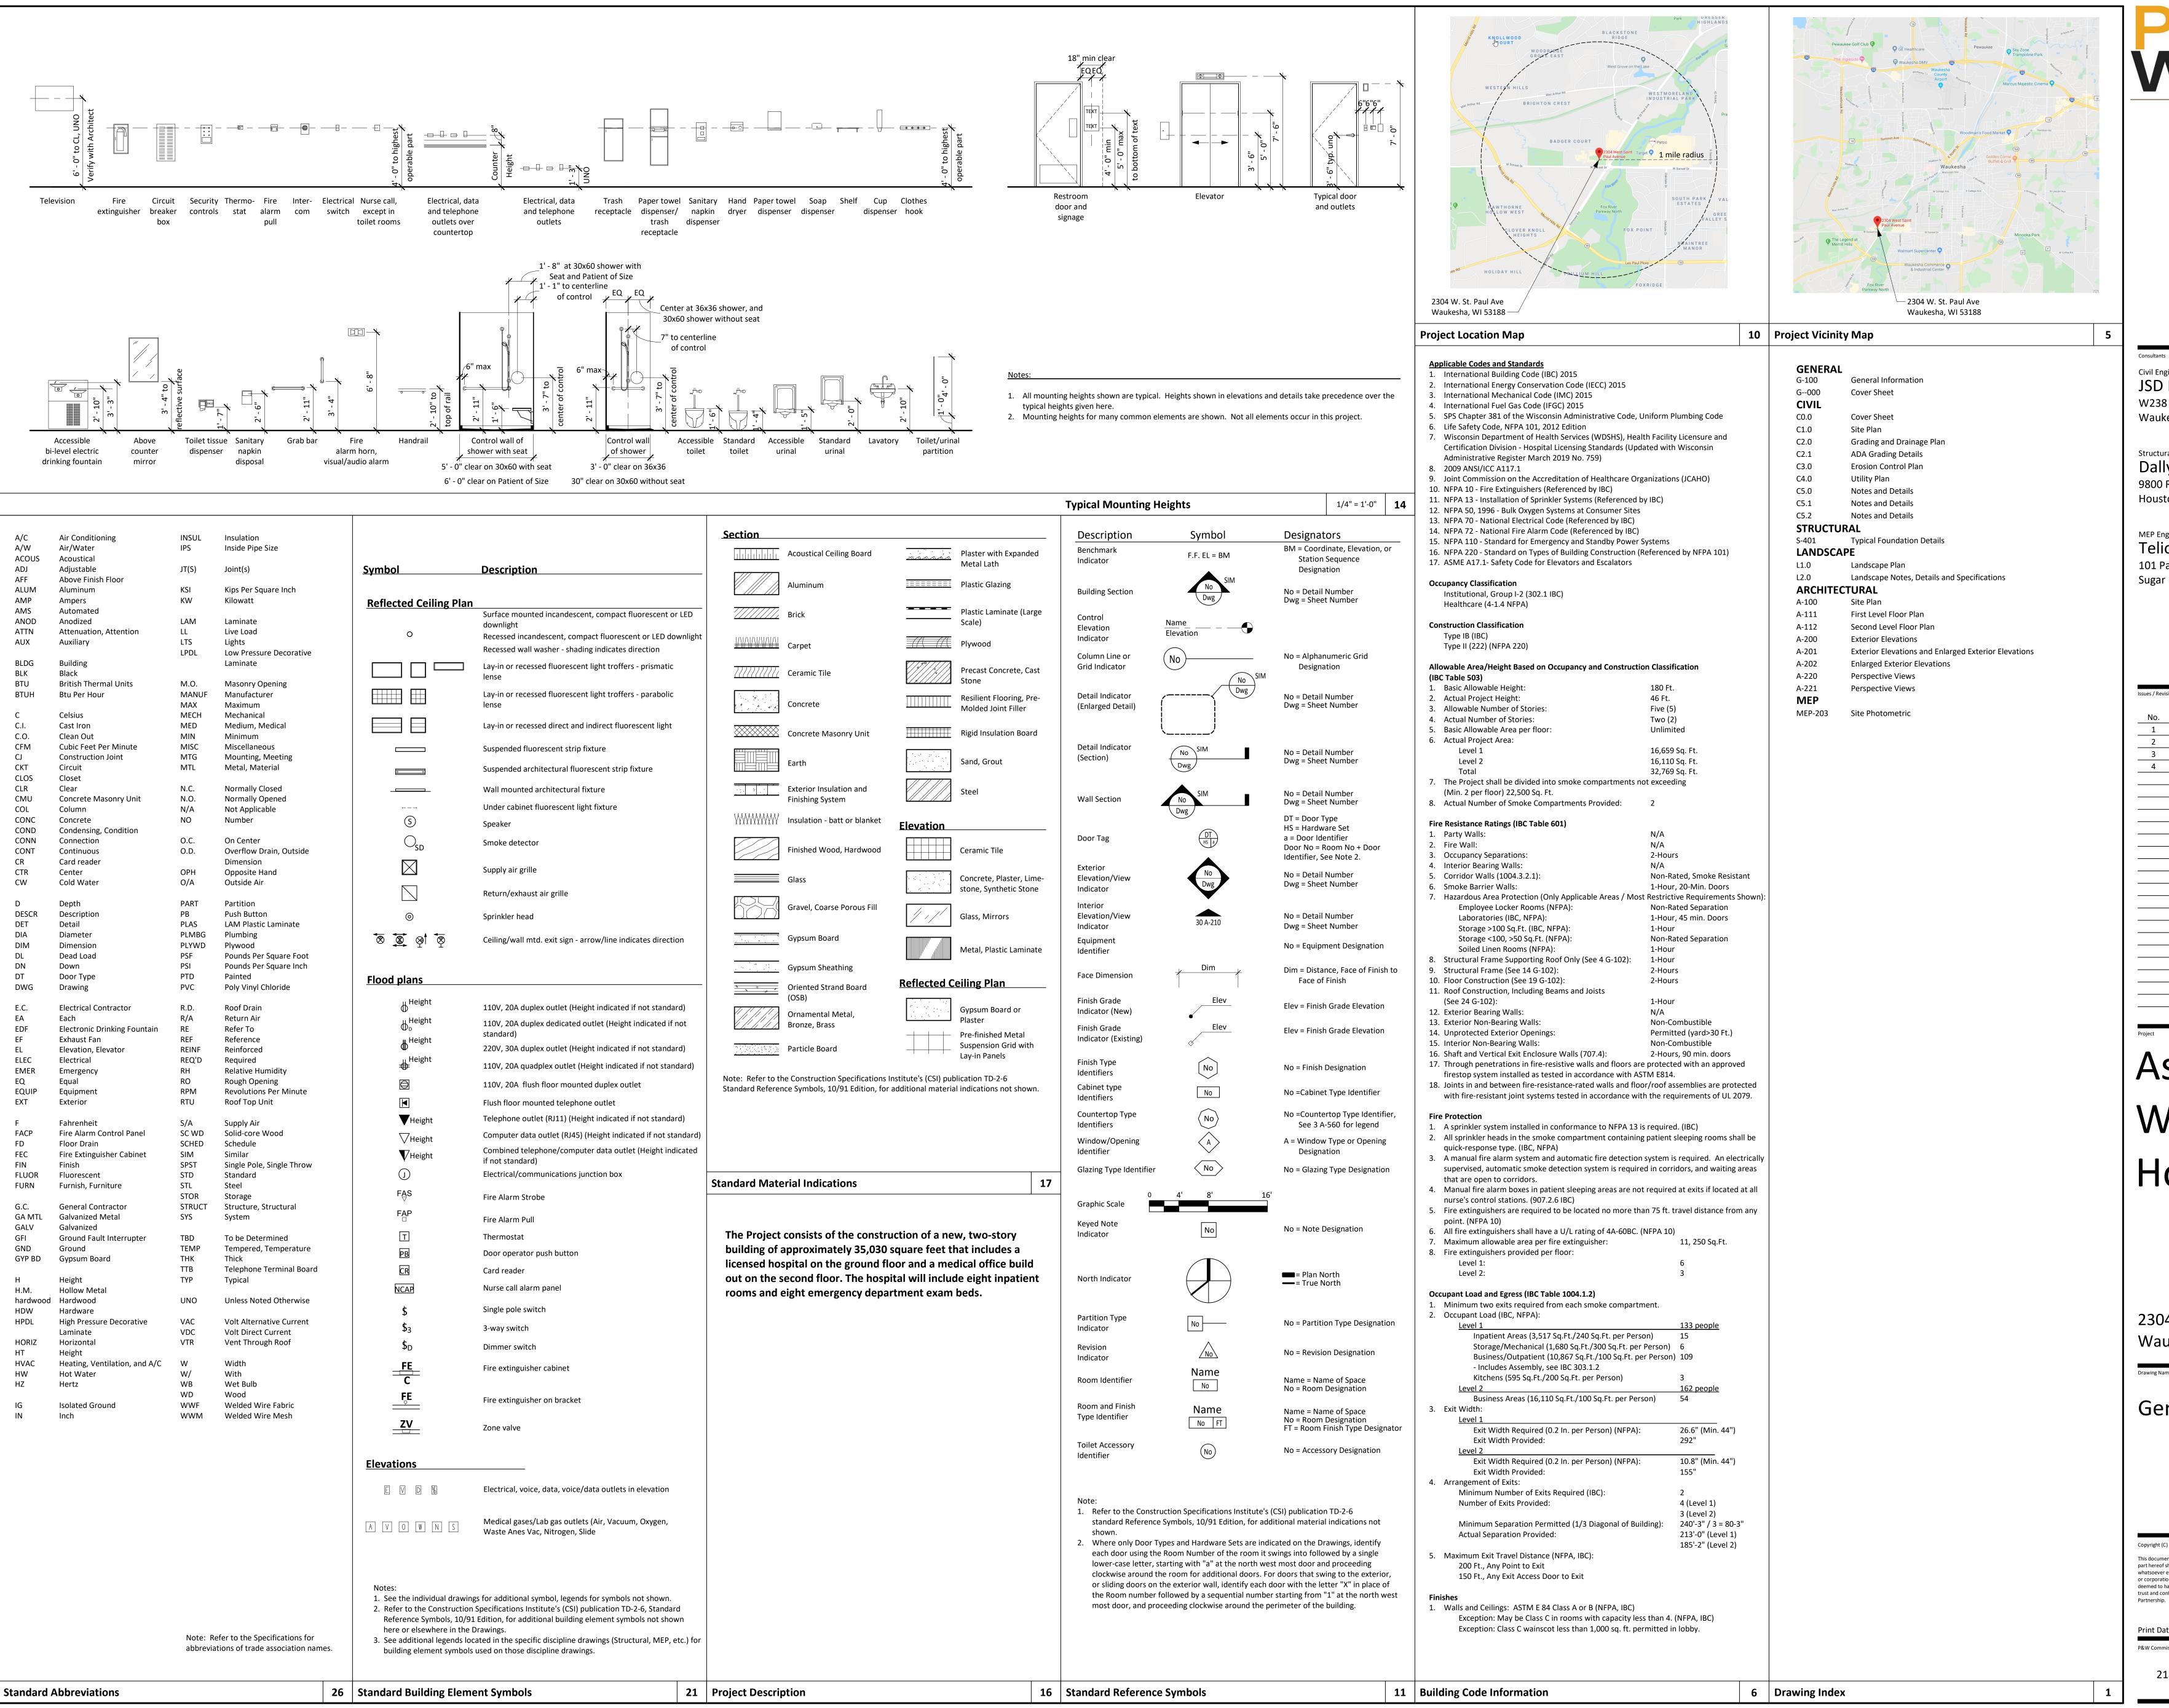

Partnership 11275 S. Sam Houston Parkway W. Suite 200 | Houston, Texas 77031

832.554.1130 | philowilke.com

Interim Review Only Not for regulatory approval, permit or construction. Luke F. Christen 05/14/2020

Civil Engineer & Landscape Architects JSD Professional Services, Inc. W238 N1610 Busee Road, Suite 100 Waukesha, WI 53188

Structural Engineers Dally + Associates

9800 Richmond Avenue, Suite 460 Houston, TX 77042

MEP Engineers Telios PC

101 Parklane Boulevard, Suite 101 Sugar Land, Texas 77478

Date Description 1 03/05/2020 Pre-Application Meeting 2 04/03/2020 Preliminary Site and Arch Review 3 | 04/23/2020 | Design Development 4 05/14/2020 Final Site and Arch Review

Ascension Waukesha -Hospital


2304 W. St. Paul Avenue Waukesha, WI 53188

General Information

Copyright (C) 2020 by PhiloWilke Partnership. All rights reserved. This document and the information herein is the property of PhiloWilke Partnership. No part hereof shall be copied, duplicated, distributed, disclosed or used to any extent whatsoever except as expressly authorized by PhiloWilke Partnership. Any Person, firm, or corporation receiving this document, however obtained, shall by virtue hereof, be deemed to have agreed to the forgoing restrictions and that this document will be held in trust and confidence subject only to the private use expressly authorized by PhiloWilke

Print Date / Time: 5/13/2020 4:16:05 PM

P&W Commission Number G-100 218-097R

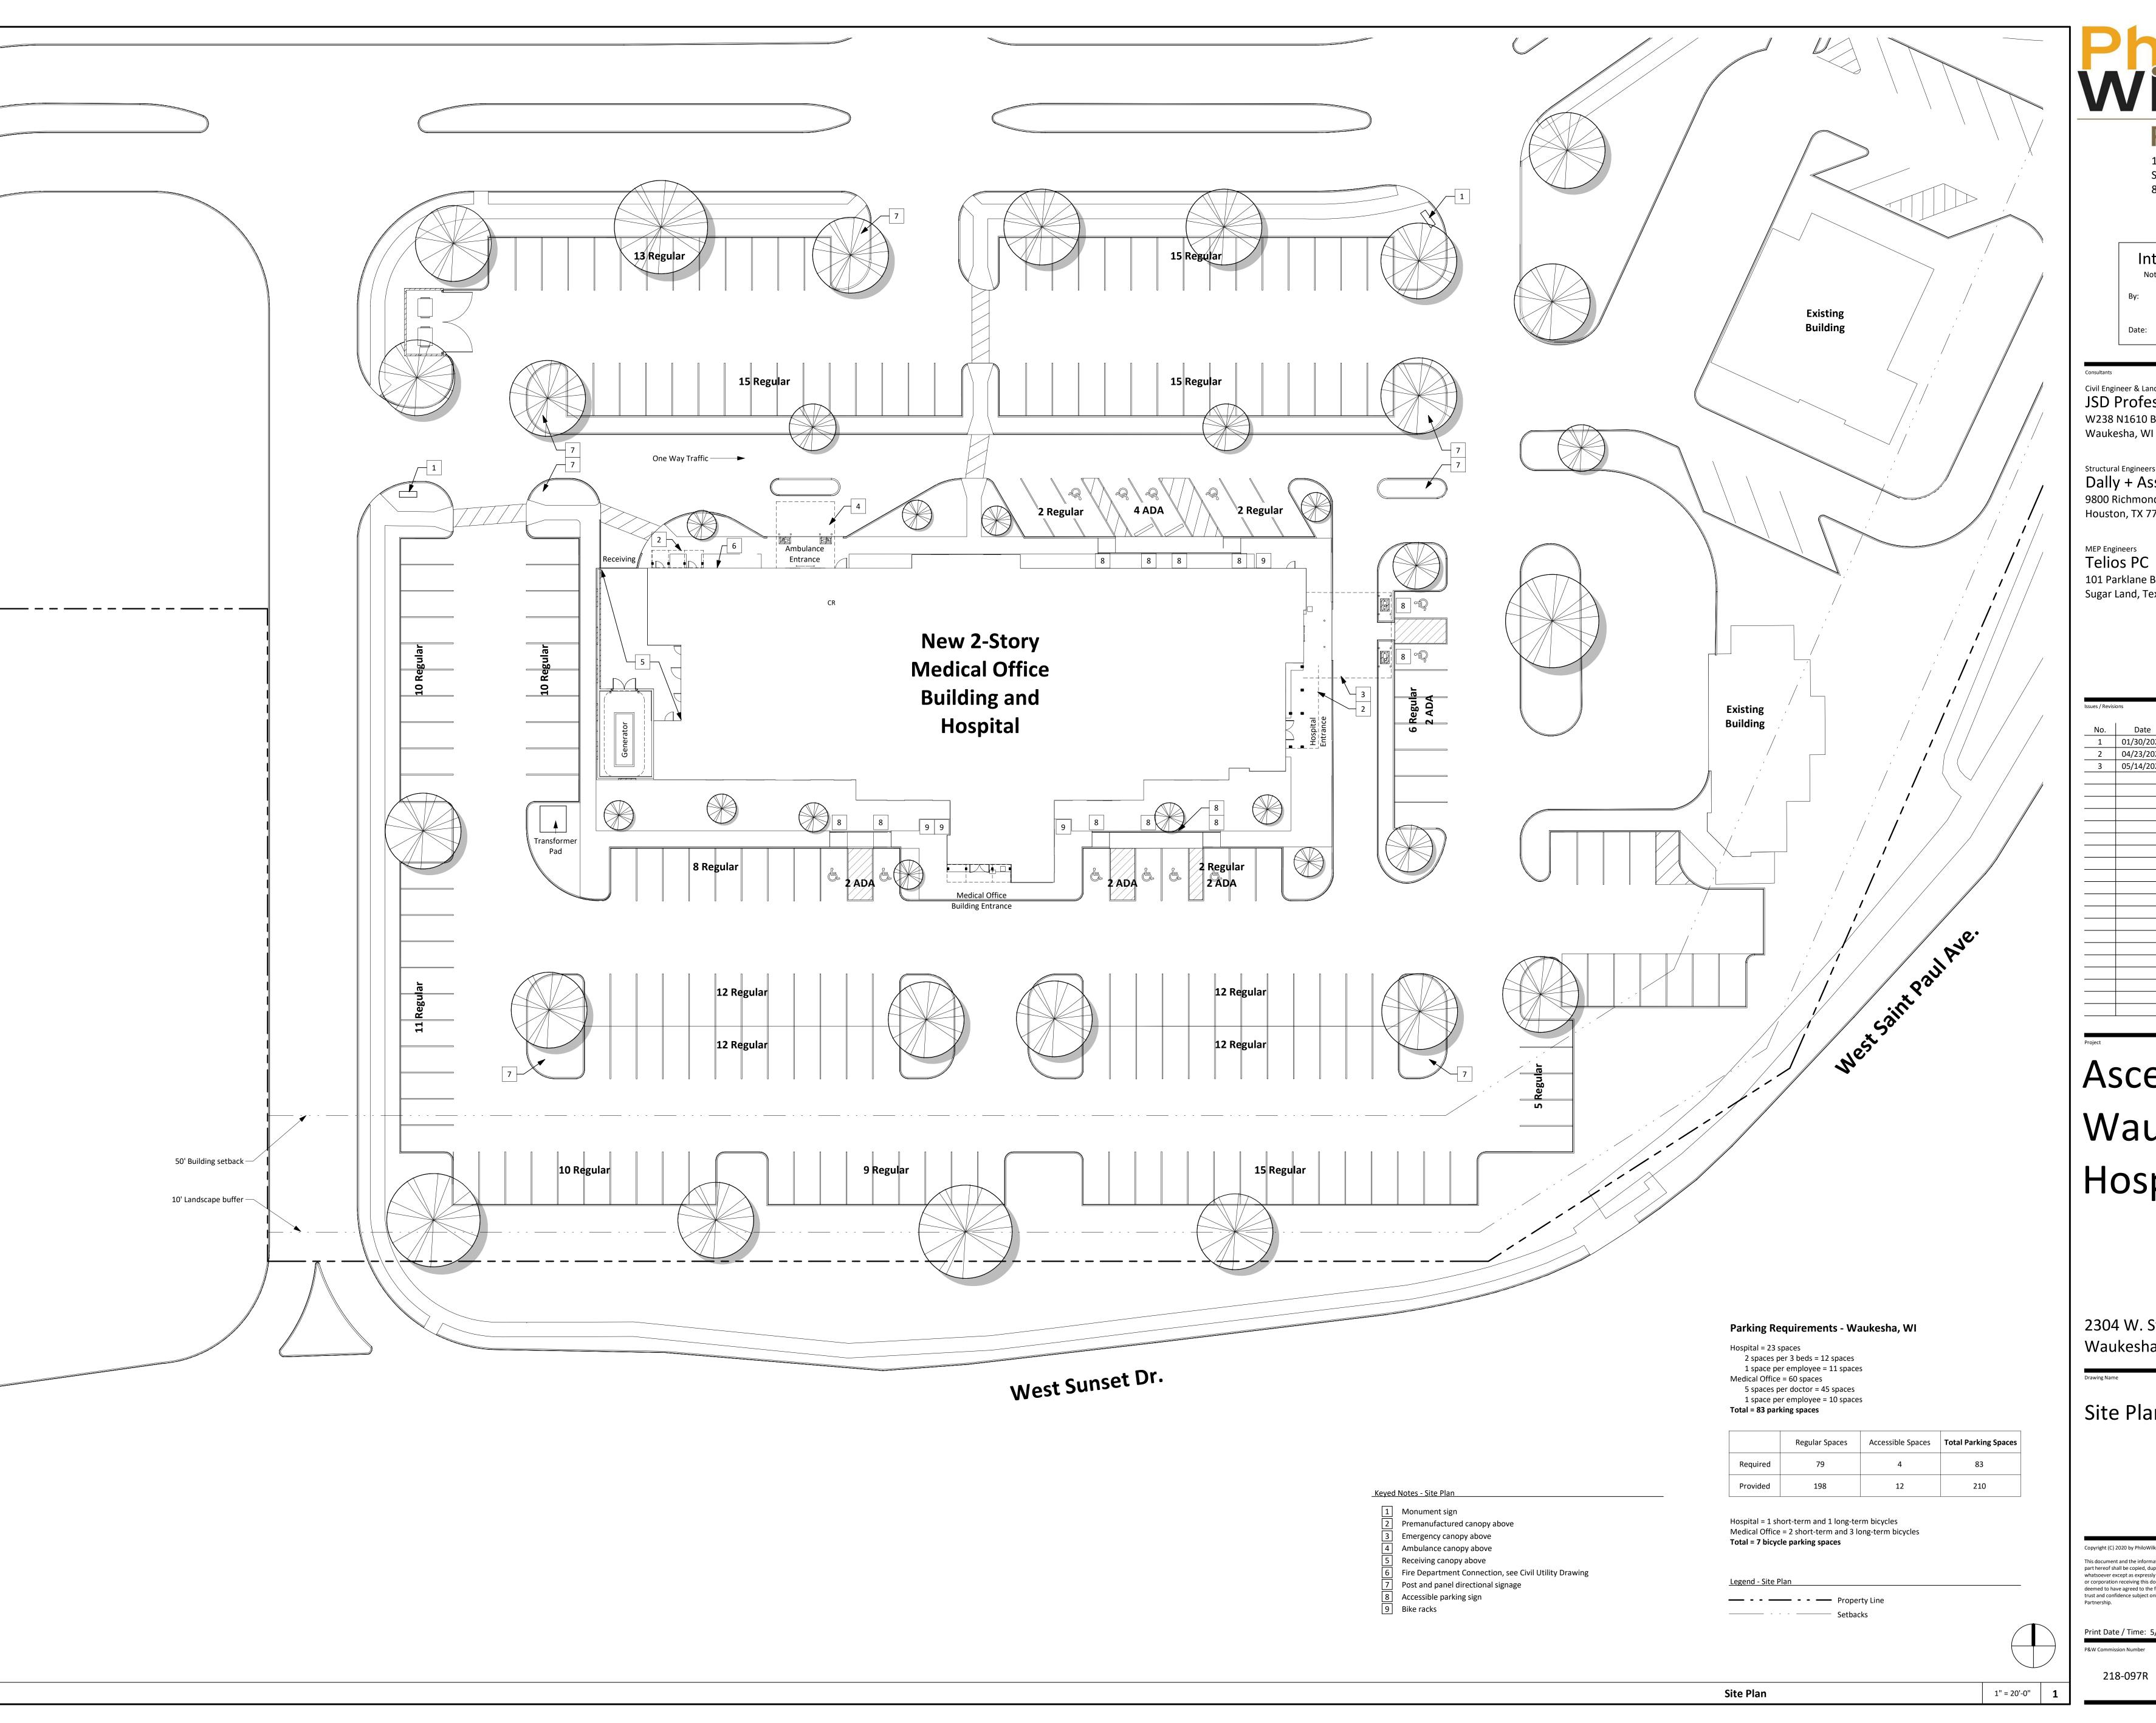

Partnership

11275 S. Sam Houston Parkway W. Suite 200 | Houston, Texas 77031 832.554.1130 | philowilke.com

Interim Review Only Not for regulatory approval, permit or construction. Luke F. Christen

Civil Engineer & Landscape Architects

JSD Professional Services, Inc W238 N1610 Busee Road, Suite 100 Waukesha, WI 53188

Structural Engineers

Dally + Associates

9800 Richmond Avenue, Suite 460 Houston, TX 77042

101 Parklane Boulevard, Suite 101 Sugar Land, Texas 77478

No.	Date	Description
1	01/30/2020	Schematic Design
2	04/23/2020	Design Development
3	05/14/2020	Final Site and Arch Review

Ascension Waukesha -Hospital

2304 W. St. Paul Avenue Waukesha, WI 53188


Site Plan

Copyright (C) 2020 by PhiloWilke Partnership. All rights reserved.

This document and the information herein is the property of PhiloWilke Partnership. No part hereof shall be copied, duplicated, distributed, disclosed or used to any extent whatsoever except as expressly authorized by PhiloWilke Partnership. Any Person, firm, or corporation receiving this document, however obtained, shall by virtue hereof, be deemed to have agreed to the forgoing restrictions and that this document will be held in trust and confidence subject only to the private use expressly authorized by PhiloWilke

Print Date / Time: 5/13/2020 3:59:50 PM

P&W Commission Number Sheet Number 218-097R

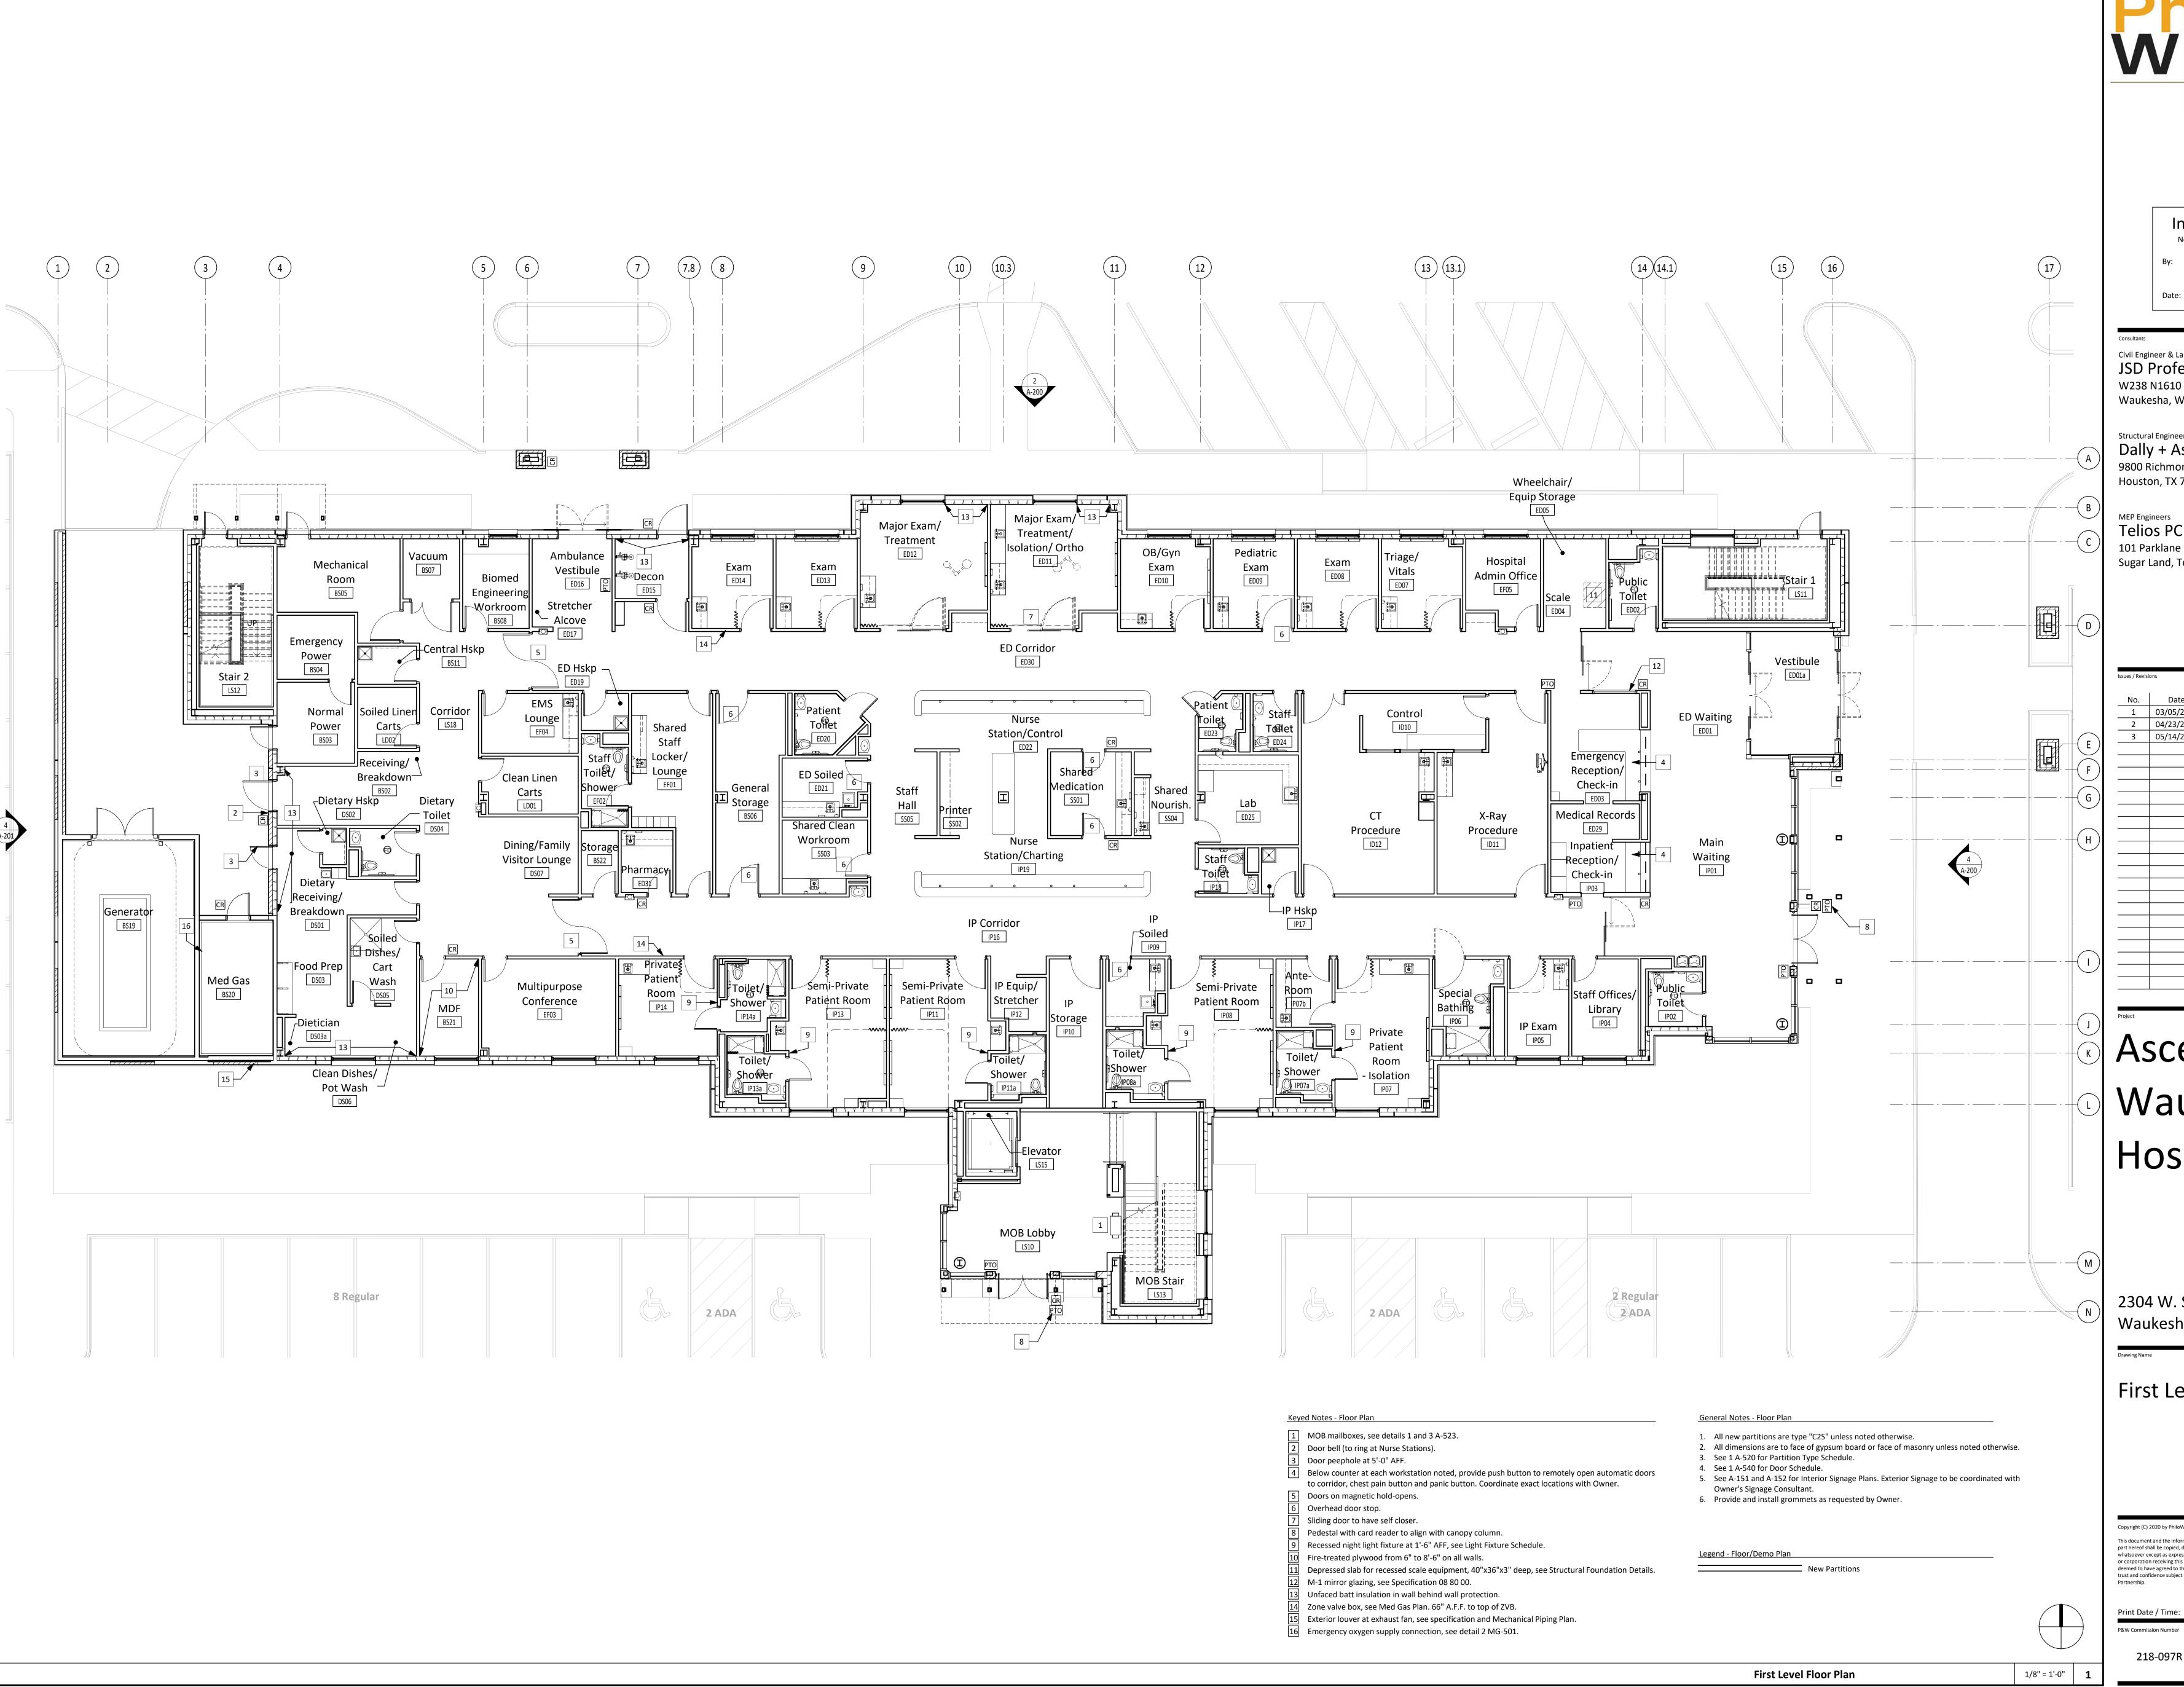

Partnership

11275 S. Sam Houston Parkway W. Suite 200 | Houston, Texas 77031 832.554.1130 | philowilke.com

Interim Review Only Not for regulatory approval, permit or construction. Luke F. Christen

Civil Engineer & Landscape Architects JSD Professional Services, Inc W238 N1610 Busee Road, Suite 100 Waukesha, WI 53188

Structural Engineers Dally + Associates

9800 Richmond Avenue, Suite 460 Houston, TX 77042

Telios PC

101 Parklane Boulevard, Suite 101 Sugar Land, Texas 77478

Ascension Waukesha -Hospital

2304 W. St. Paul Avenue Waukesha, WI 53188


First Level Floor Plan

Copyright (C) 2020 by PhiloWilke Partnership. All rights reserved.

This document and the information herein is the property of PhiloWilke Partnership. No part hereof shall be copied, duplicated, distributed, disclosed or used to any extent whatsoever except as expressly authorized by PhiloWilke Partnership. Any Person, firm, or corporation receiving this document, however obtained, shall by virtue hereof, be deemed to have agreed to the forgoing restrictions and that this document will be held in trust and confidence subject only to the private use expressly authorized by PhiloWilke

Print Date / Time: 5/13/2020 3:59:55 PM

P&W Commission Number Sheet Number

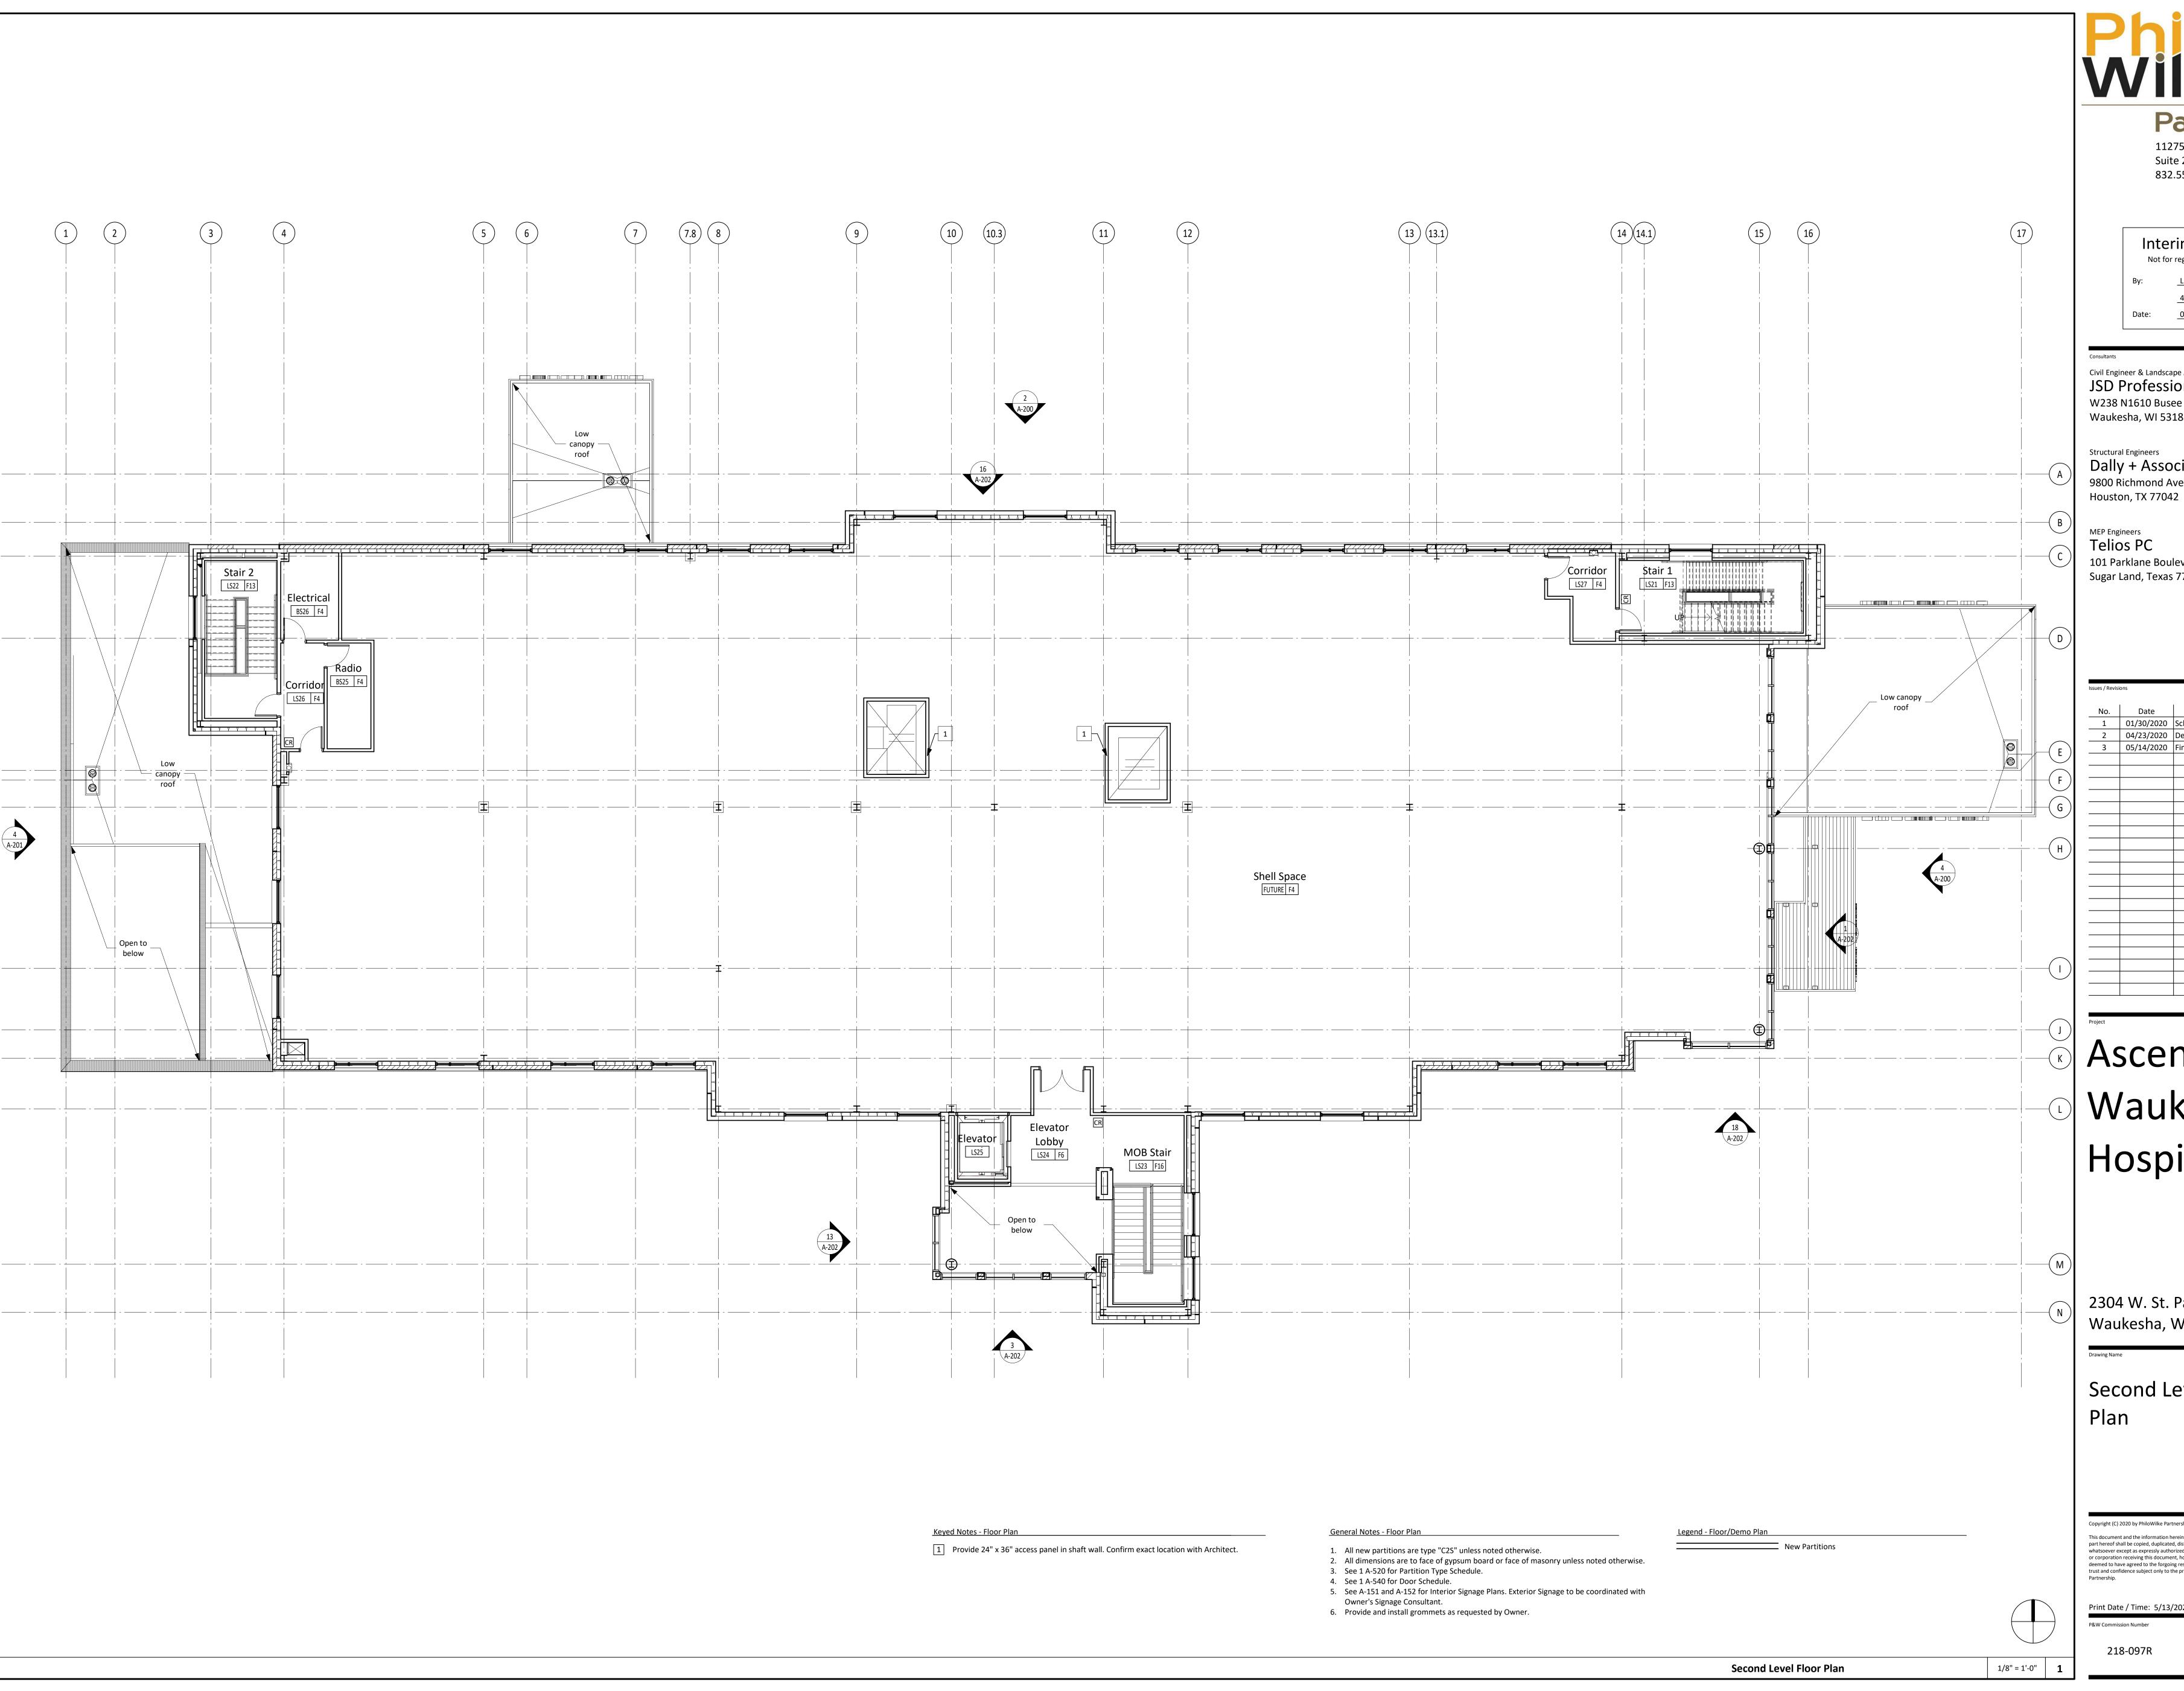

Partnership 11275 S. Sam Houston Parkway W.

Suite 200 | Houston, Texas 77031 832.554.1130 | philowilke.com

Interim Review Only Not for regulatory approval, permit or construction. Luke F. Christen

Civil Engineer & Landscape Architects JSD Professional Services, Inc W238 N1610 Busee Road, Suite 100 Waukesha, WI 53188

Structural Engineers Dally + Associates 9800 Richmond Avenue, Suite 460

101 Parklane Boulevard, Suite 101 Sugar Land, Texas 77478

Ascension Waukesha -Hospital

2304 W. St. Paul Avenue Waukesha, WI 53188

Second Level Floor


Copyright (C) 2020 by PhiloWilke Partnership. All rights reserved.


This document and the information herein is the property of PhiloWilke Partnership. No part hereof shall be copied, duplicated, distributed, disclosed or used to any extent whatsoever except as expressly authorized by PhiloWilke Partnership. Any Person, firm, or corporation receiving this document, however obtained, shall by virtue hereof, be deemed to have agreed to the forgoing restrictions and that this document will be held in trust and confidence subject only to the private use expressly authorized by PhiloWilke

Print Date / Time: 5/13/2020 3:59:58 PM

P&W Commission Number



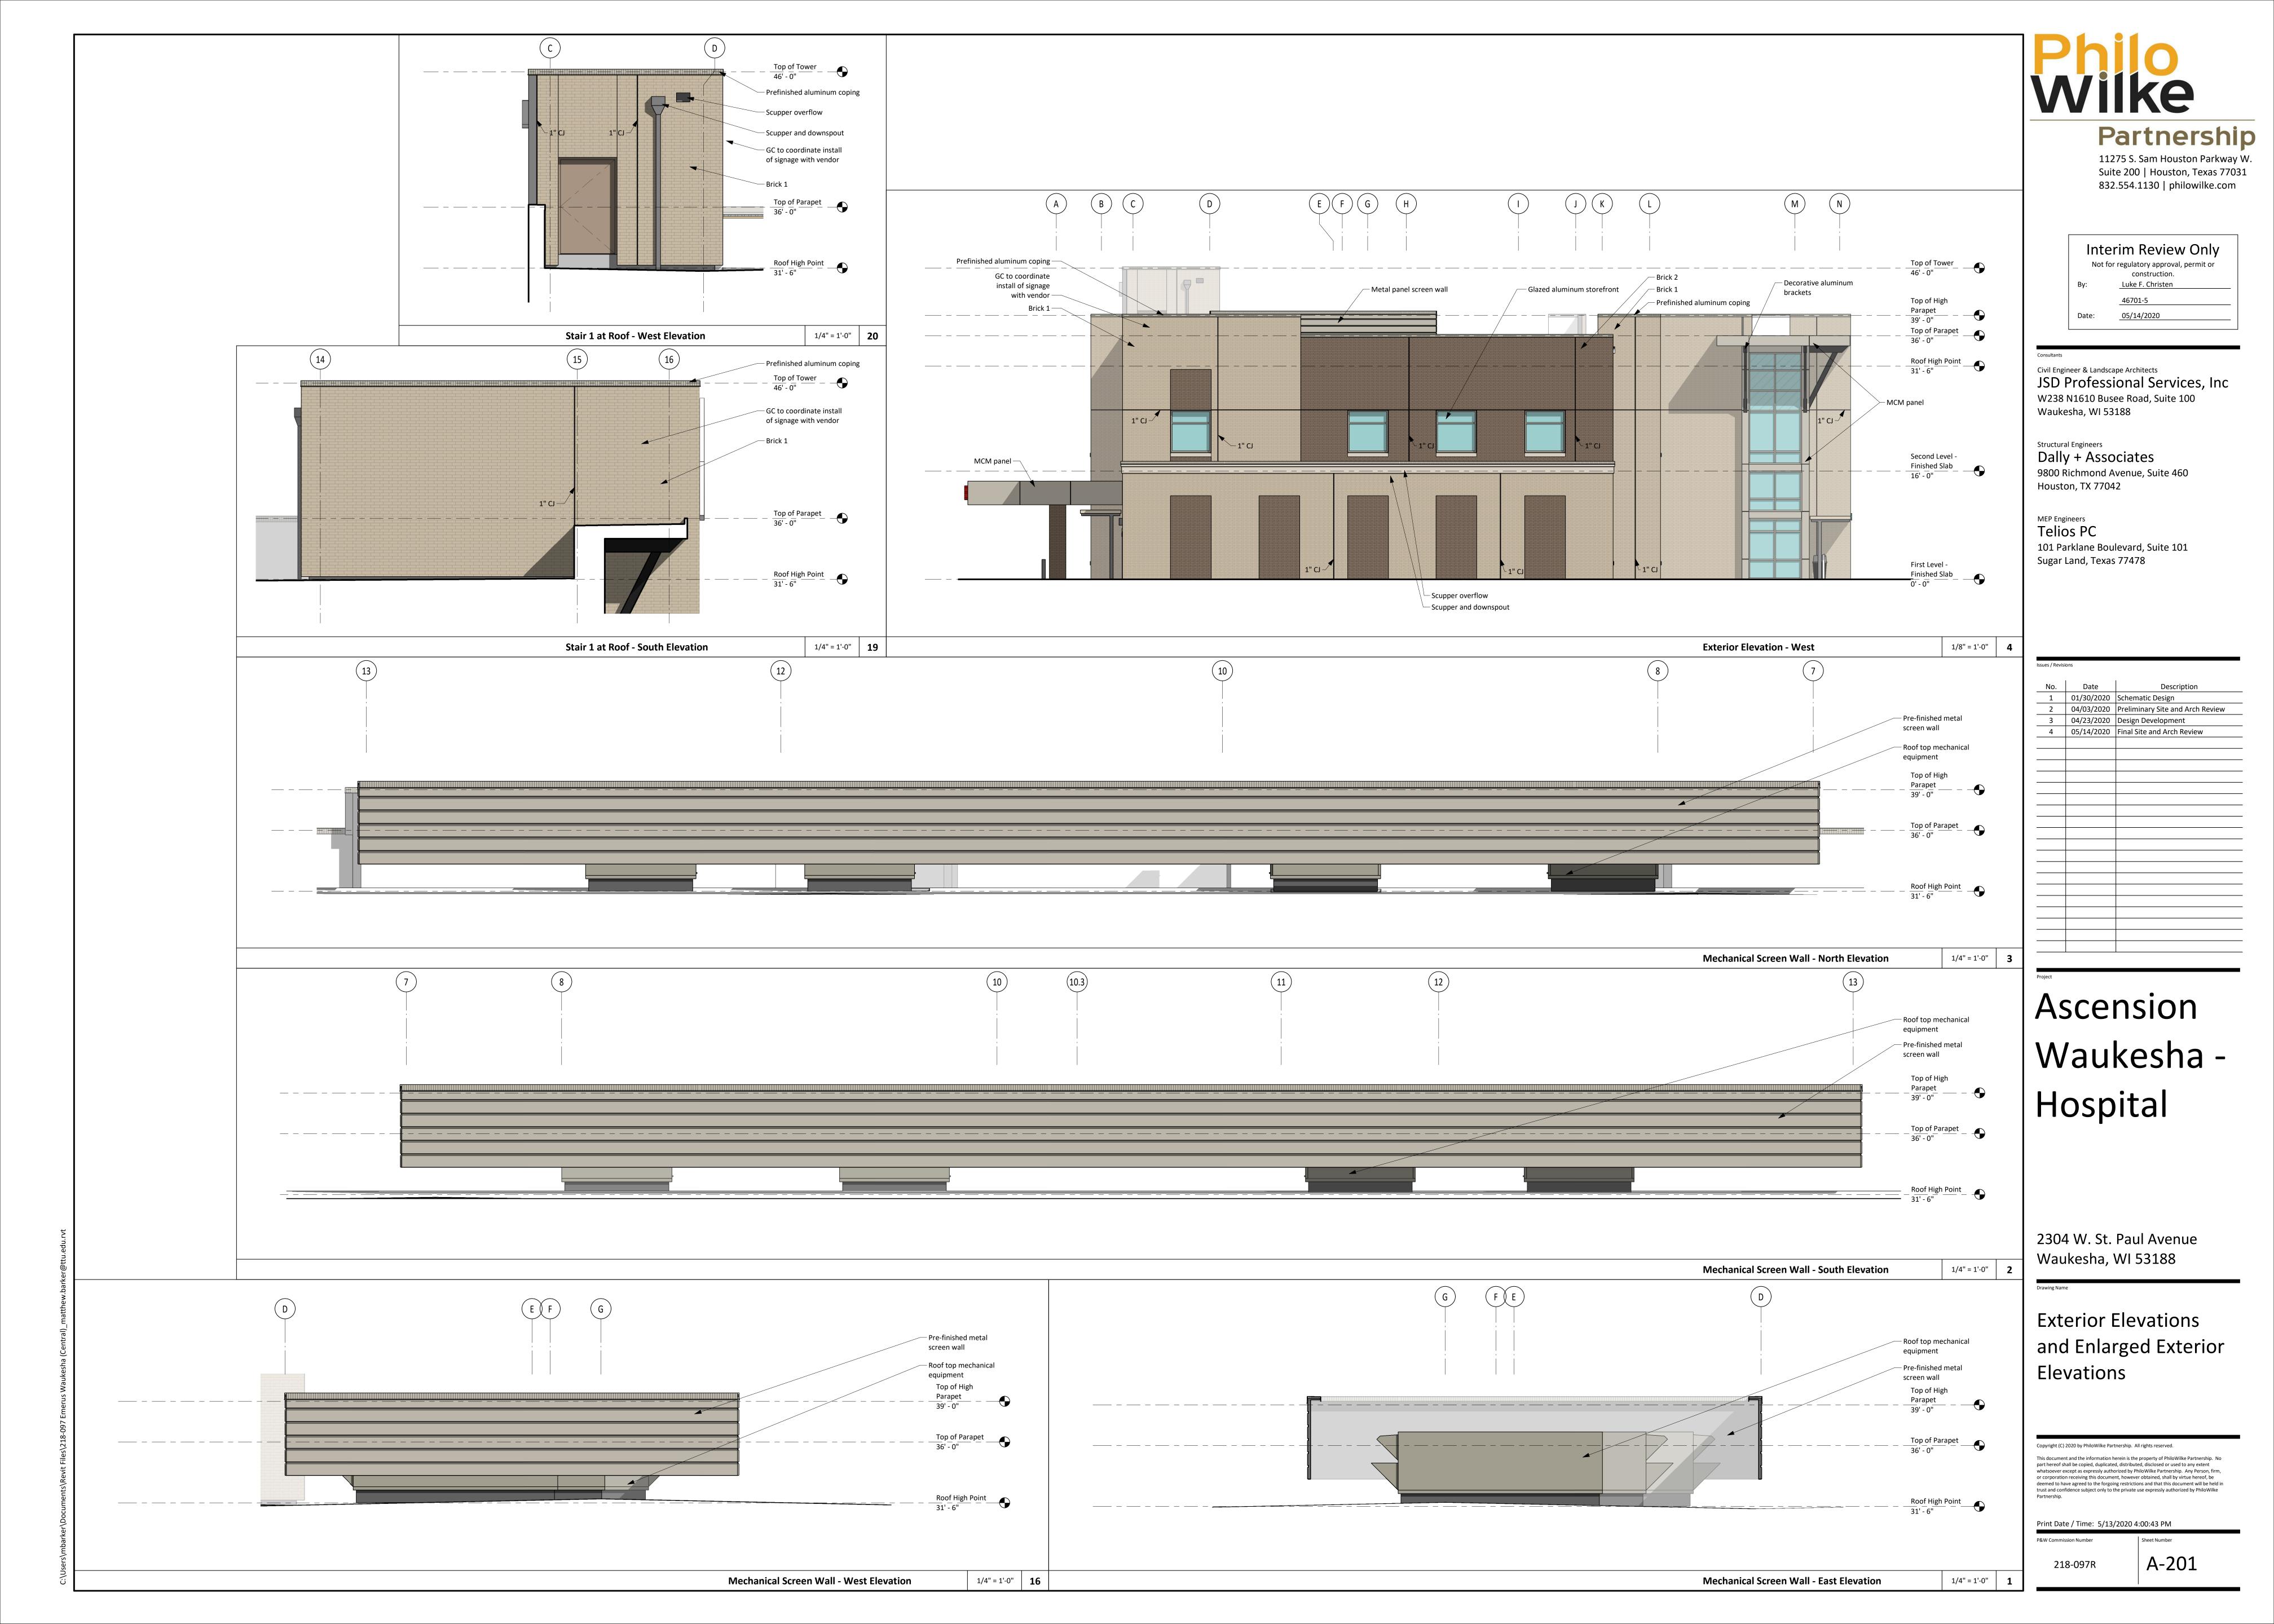

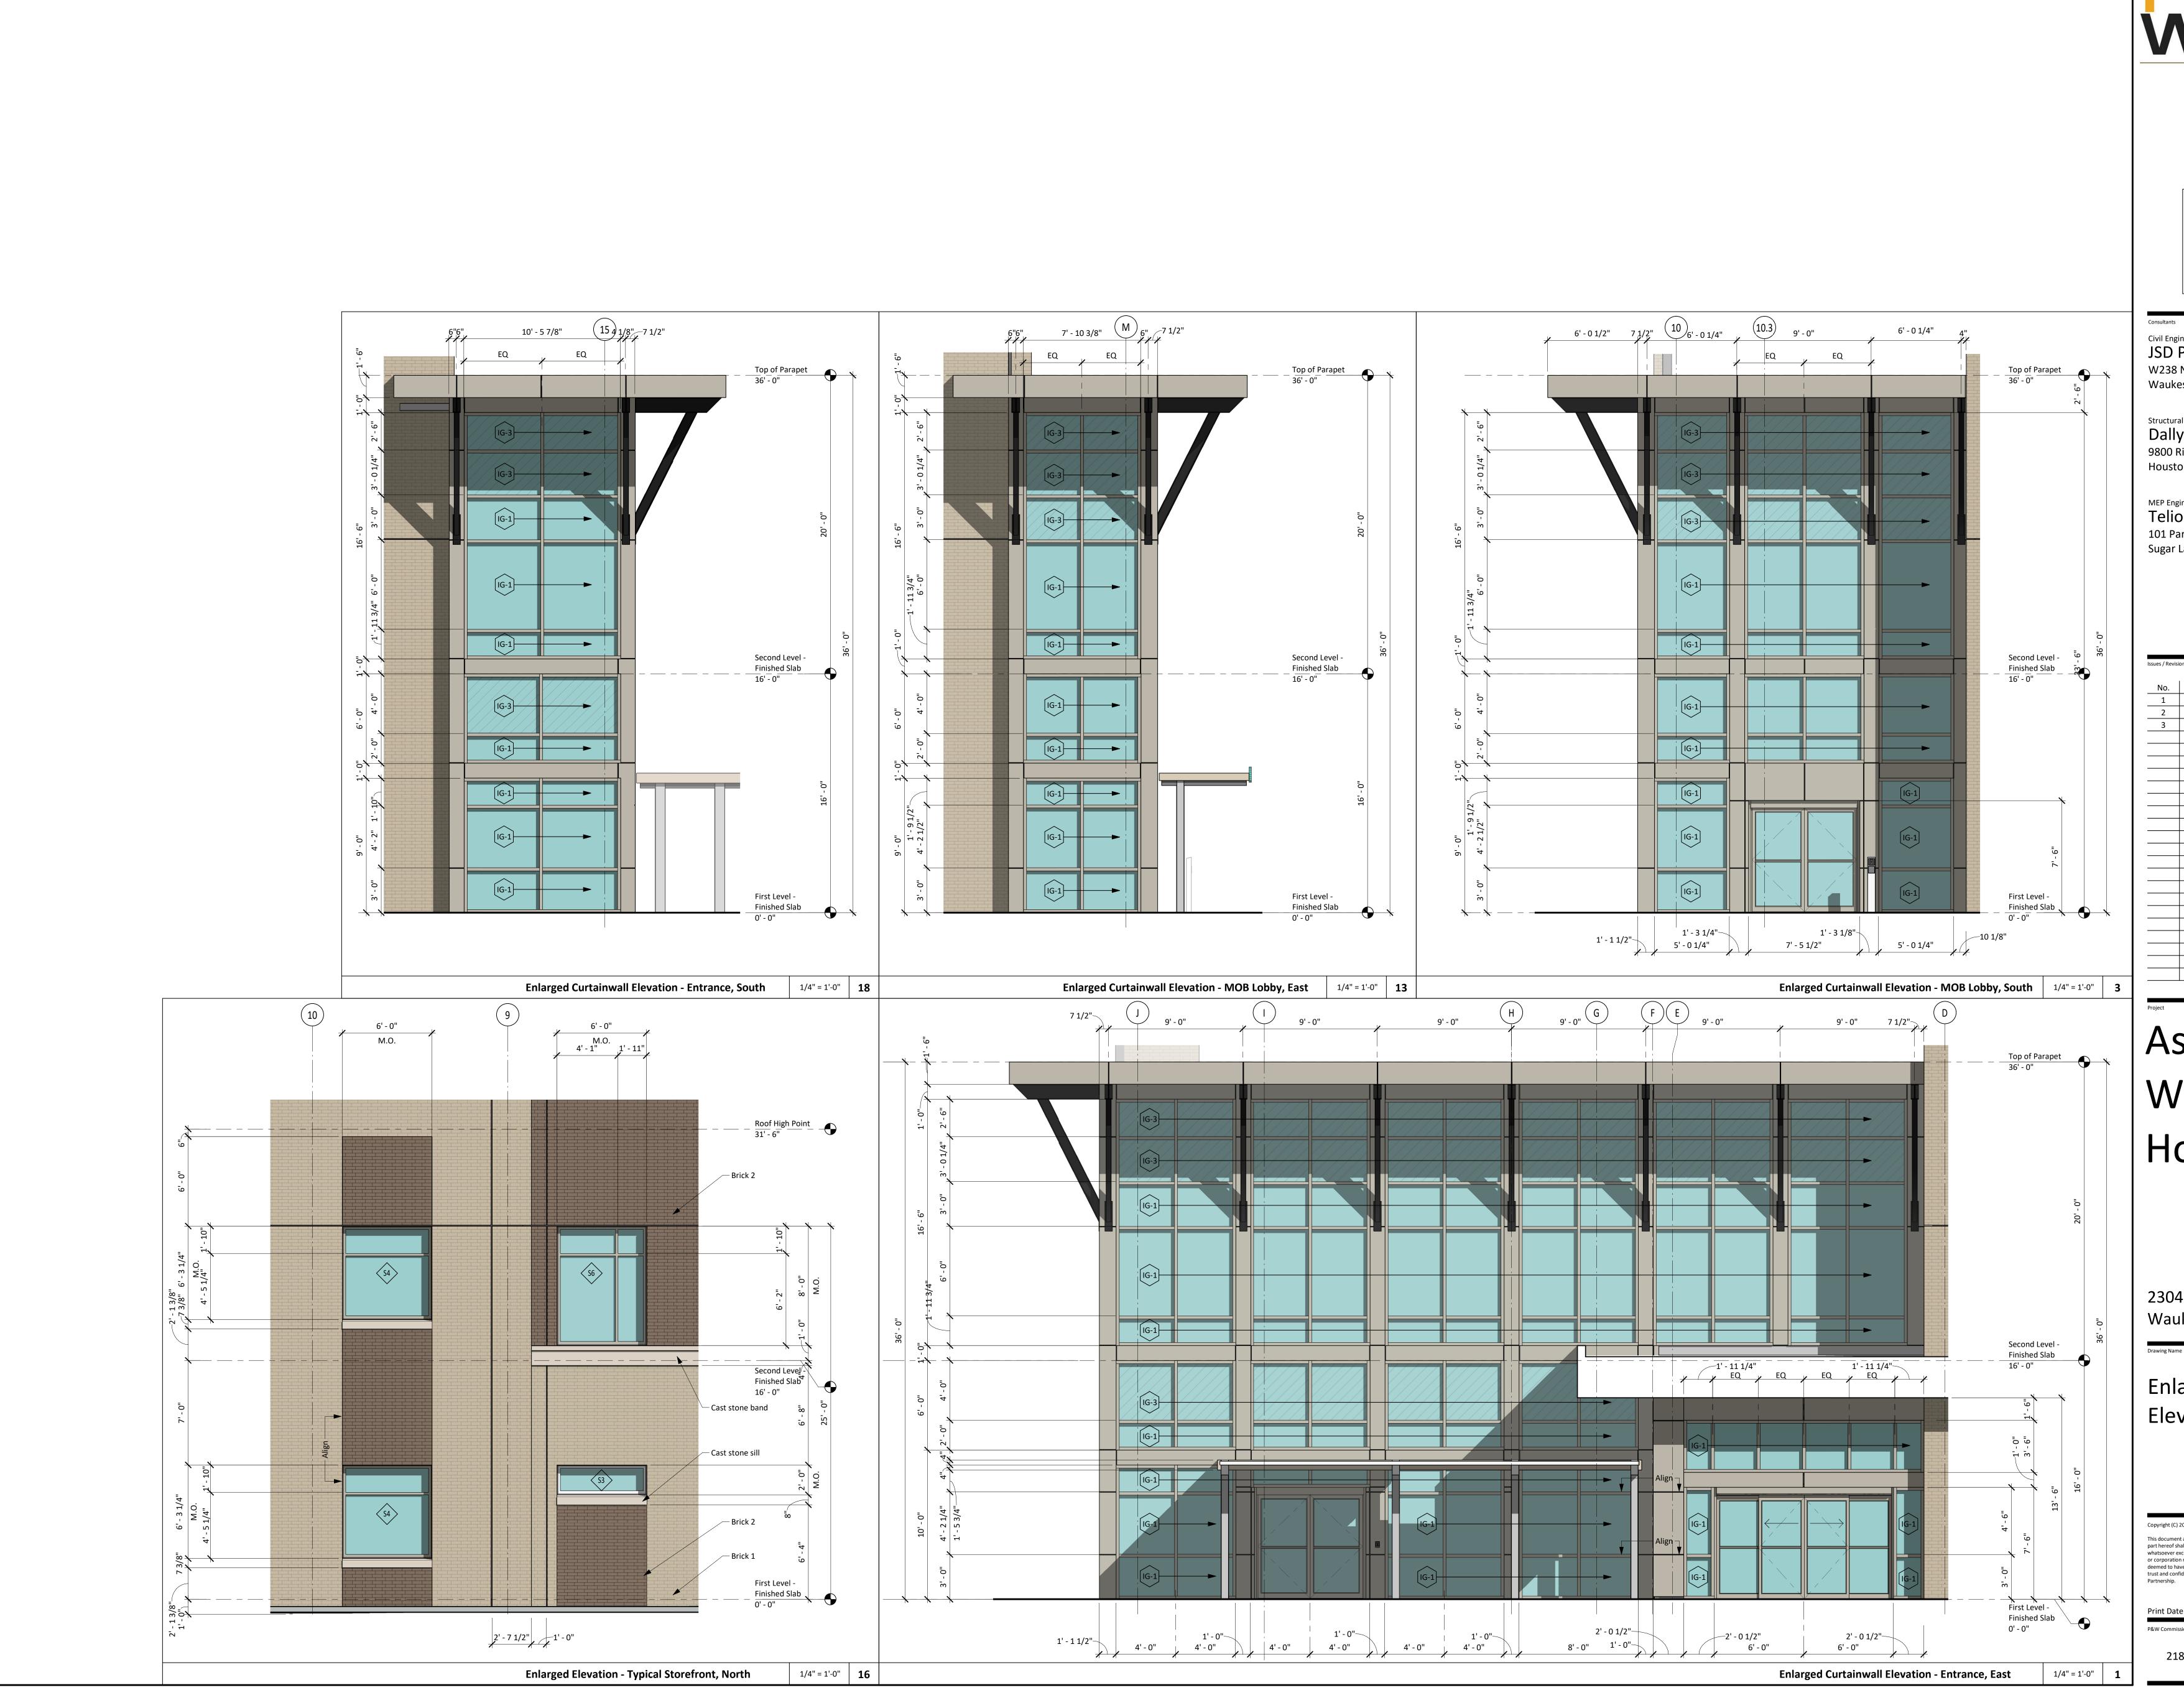



Partnership

11275 S. Sam Houston Parkway W. Suite 200 | Houston, Texas 77031 832.554.1130 | philowilke.com

Interim Review Only

Not for regulatory approval, permit or construction.

By: Luke F. Christen

46701-5

Date: 05/14/2020

Civil Engineer & Landscape Architects

JSD Professional Services, Inc

W238 N1610 Busee Road, Suite 100

Waukesha, WI 53188

Structural Engineers Dally + Associates

9800 Richmond Avenue, Suite 460 Houston, TX 77042

MEP Engineers Telios PC

101 Parklane Boulevard, Suite 101 Sugar Land, Texas 77478

/ Revisions

No.	Date	Description
1	04/03/2020	Preliminary Site and Arch Review
2	04/23/2020	Design Development
3	05/14/2020	Final Site and Arch Review
	1	

Ascension Waukesha -Hospital

2304 W. St. Paul Avenue Waukesha, WI 53188

Enlarged Exterior Elevations

Copyright (C) 2020 by PhiloWilke Partnership. All rights reserved.

This document and the information herein is the property of PhiloWilke Partnership. No part hereof shall be copied, duplicated, distributed, disclosed or used to any extent whatsoever except as expressly authorized by PhiloWilke Partnership. Any Person, firm, or corporation receiving this document, however obtained, shall by virtue hereof, be deemed to have agreed to the forgoing restrictions and that this document will be held in trust and confidence subject only to the private use expressly authorized by PhiloWilke

Print Date / Time: 5/13/2020 4:00:52 PM

P&W Commission Number 218-097R

A-202



Northwest Perspective



Partnership 11275 S. Sam Houston Parkway W. Suite 200 | Houston, Texas 77031 832.554.1130 | philowilke.com

Interim Review Only Not for regulatory approval, permit or construction. Luke F. Christen

Civil Engineer & Landscape Architects

JSD Professional Services, Inc W238 N1610 Busee Road, Suite 100 Waukesha, WI 53188

Structural Engineers

Dally + Associates 9800 Richmond Avenue, Suite 460

Houston, TX 77042 MEP Engineers
Telios PC

101 Parklane Boulevard, Suite 101 Sugar Land, Texas 77478

3 04/23/2020 Design Development 4 05/14/2020 Final Site and Arch Review

Ascension Waukesha -Hospital

2304 W. St. Paul Avenue Waukesha, WI 53188

Partnership.

Perspective Views

Copyright (C) 2020 by PhiloWilke Partnership. All rights reserved. This document and the information herein is the property of PhiloWilke Partnership. No part hereof shall be copied, duplicated, distributed, disclosed or used to any extent whatsoever except as expressly authorized by PhiloWilke Partnership. Any Person, firm, or corporation receiving this document, however obtained, shall by virtue hereof, be

deemed to have agreed to the forgoing restrictions and that this document will be held in trust and confidence subject only to the private use expressly authorized by PhiloWilke

Print Date / Time: 5/13/2020 4:00:53 PM

P&W Commission Number 218-097R



Northwest Perspective



Partnership 11275 S. Sam Houston Parkway W. Suite 200 | Houston, Texas 77031 832.554.1130 | philowilke.com

Interim Review Only Not for regulatory approval, permit or construction.

Civil Engineer & Landscape Architects

JSD Professional Services, Inc W238 N1610 Busee Road, Suite 100 Waukesha, WI 53188

Structural Engineers

Dally + Associates 9800 Richmond Avenue, Suite 460

Houston, TX 77042 MEP Engineers
Telios PC

101 Parklane Boulevard, Suite 101 Sugar Land, Texas 77478

Ascension Waukesha -Hospital

2304 W. St. Paul Avenue Waukesha, WI 53188

Perspective Views

Copyright (C) 2020 by PhiloWilke Partnership. All rights reserved. This document and the information herein is the property of PhiloWilke Partnership. No part hereof shall be copied, duplicated, distributed, disclosed or used to any extent whatsoever except as expressly authorized by PhiloWilke Partnership. Any Person, firm,

deemed to have agreed to the forgoing restrictions and that this document will be held in trust and confidence subject only to the private use expressly authorized by PhiloWilke Partnership.

or corporation receiving this document, however obtained, shall by virtue hereof, be

Print Date / Time: 5/13/2020 4:00:54 PM

218-097R

P&W Commission Number

Northeast Perspective