




NOTE: PROVIDE 4'-0" LINEAR BRACING WHERE POSSIBLE UNLESS NOTED OTHERWISE

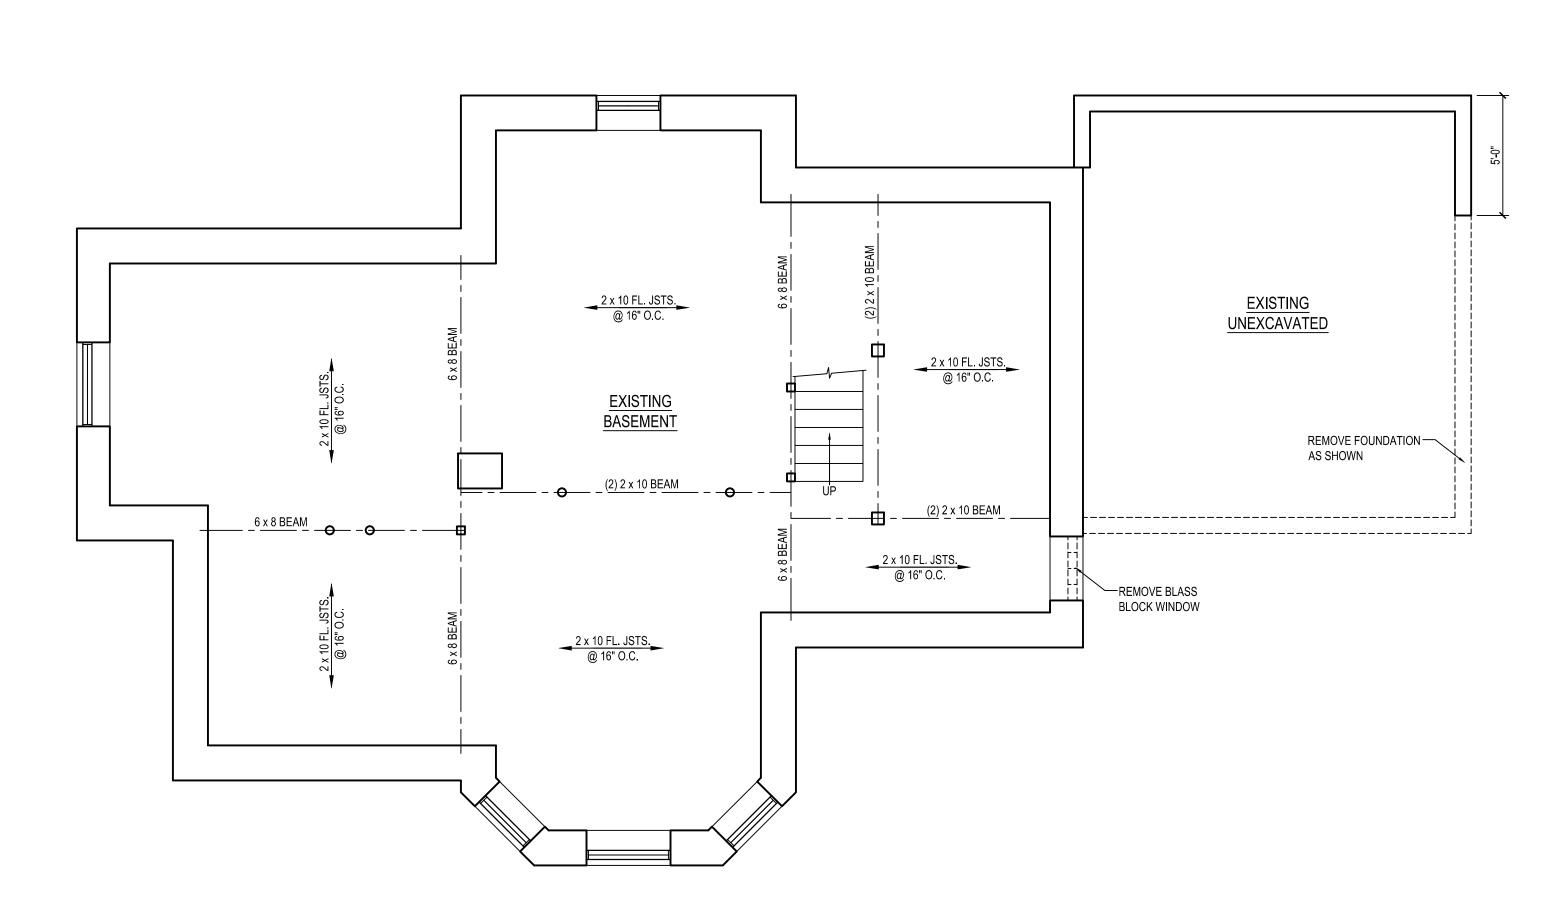

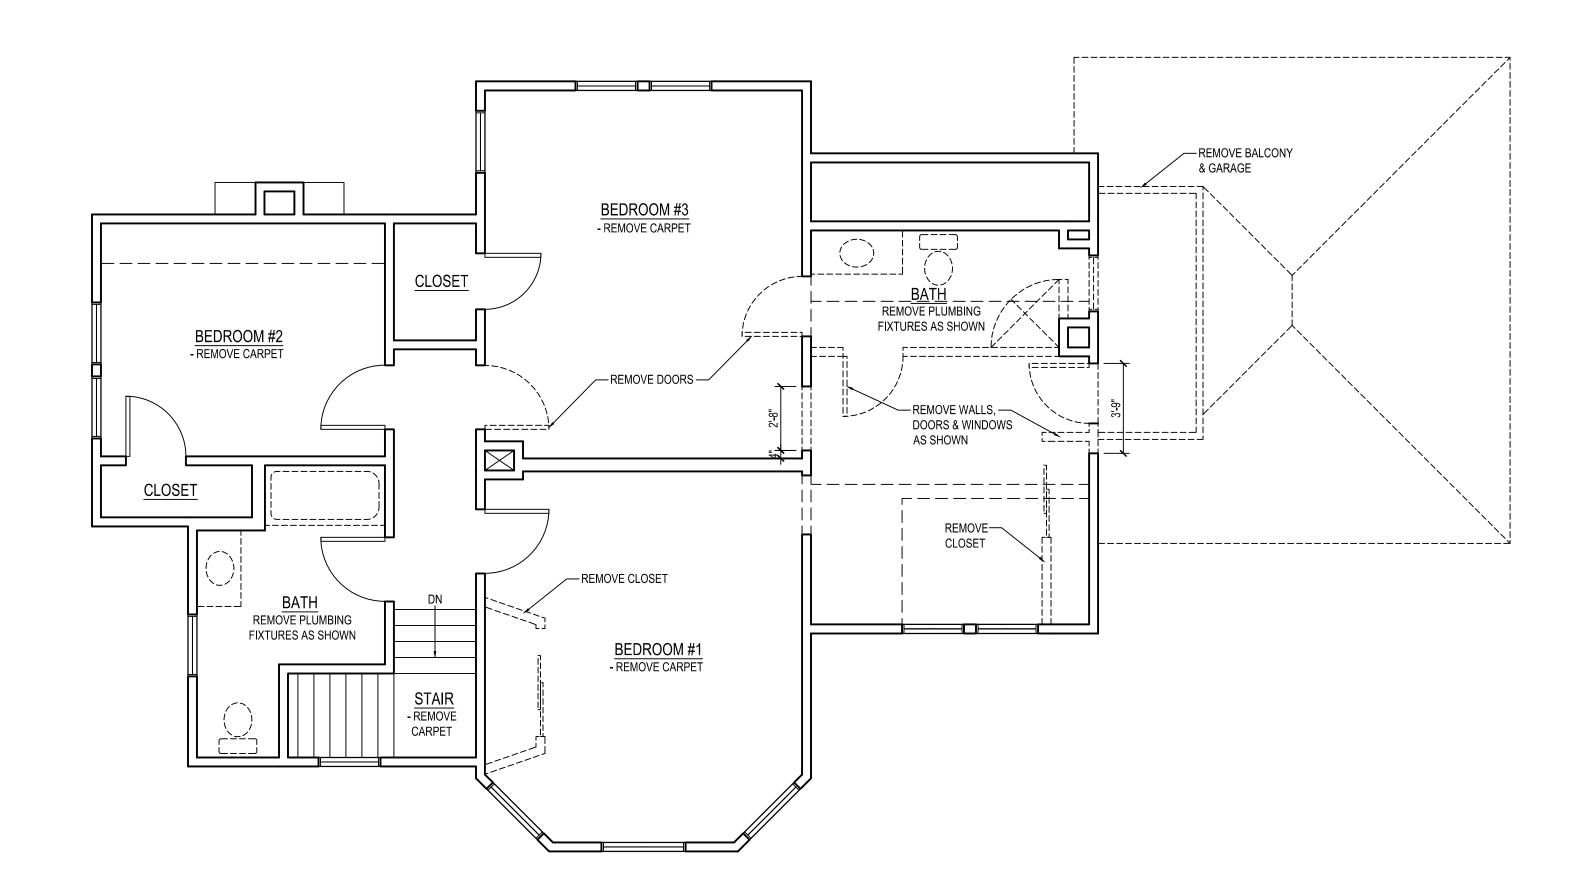

EXISTING / SECOND FLOOR DEMOLITION PLAN

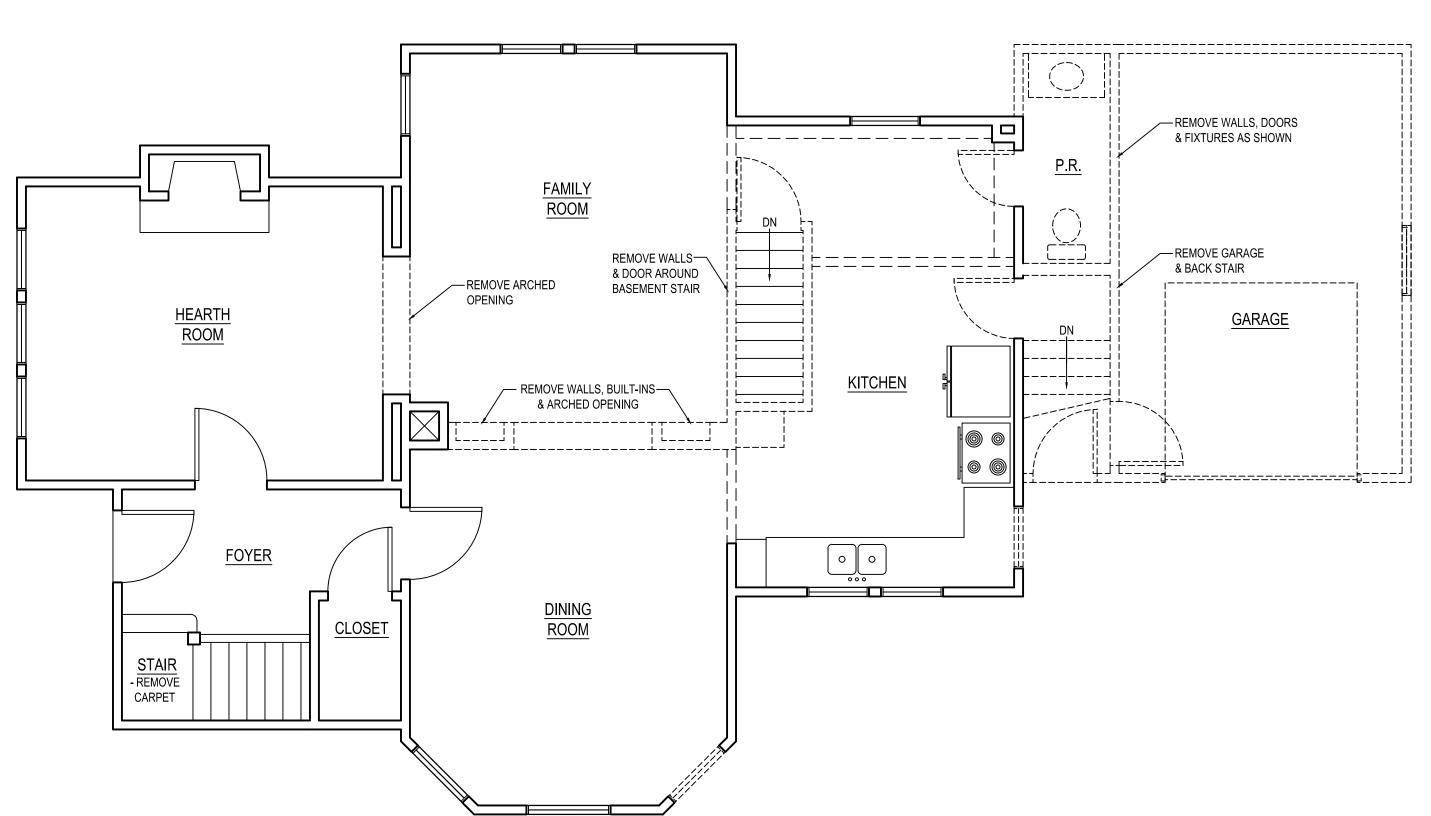

EXISTING / FIRST FLOOR DEMOLITION PLAN

FESIDENTIAL CONSTRUCT


710 Larry Court
Waukesha, WI 53186 office@dedicated.

CONSULTANT

PROJECT NAME
DIODATI RESIDENCE

PROJECT ADDRESS

434 West College Ave.
Waukesha, WI 53186

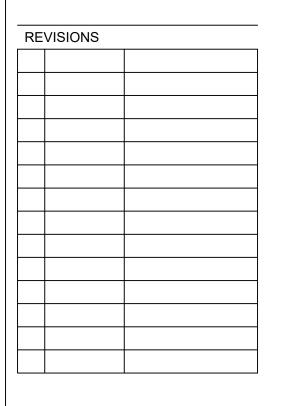

DEDICATED RESIDENTIAL CONSTRUCTION PROJECT NUMBER

2020-10

DATE

November 01, 2020

COPYRIGHT © DEDICATED RESIDENTIAL CONSTRUCTION

ALL INFORMATION, CONTAINED ON THIS DRAWING INCLUDING, BUT NOT LIMITED TO, DESIGN CONCEPTS
AND DETAILS TO THE PROPERTY OF DEDICATED RESIDENTIAL CONSTRUCTION. ALL DEAS DOCUMENTED
HEREIN WERE CREATED AND DEVELOPED FOR THIS SPECIFIC PROJECT AND SHALL NOT BE REUSED IN
ANY FORM WITHOUT THE WITHET PERMISSICS OF DEDICATED RESIDENTIAL CONSTRUCTION.

SHEET TITLE

SHEET NUMBER

A1.0

EXISTING FOUNDATION PLAN

1/4 = 1'-0"

´ 1)

1/4 = 1'-0"