



16'-6" +/- TO MATCH EXISTING

WALL BRACING

2'-6" x 4'-0" D.H. W/ (2) 2 x 6 HEADER

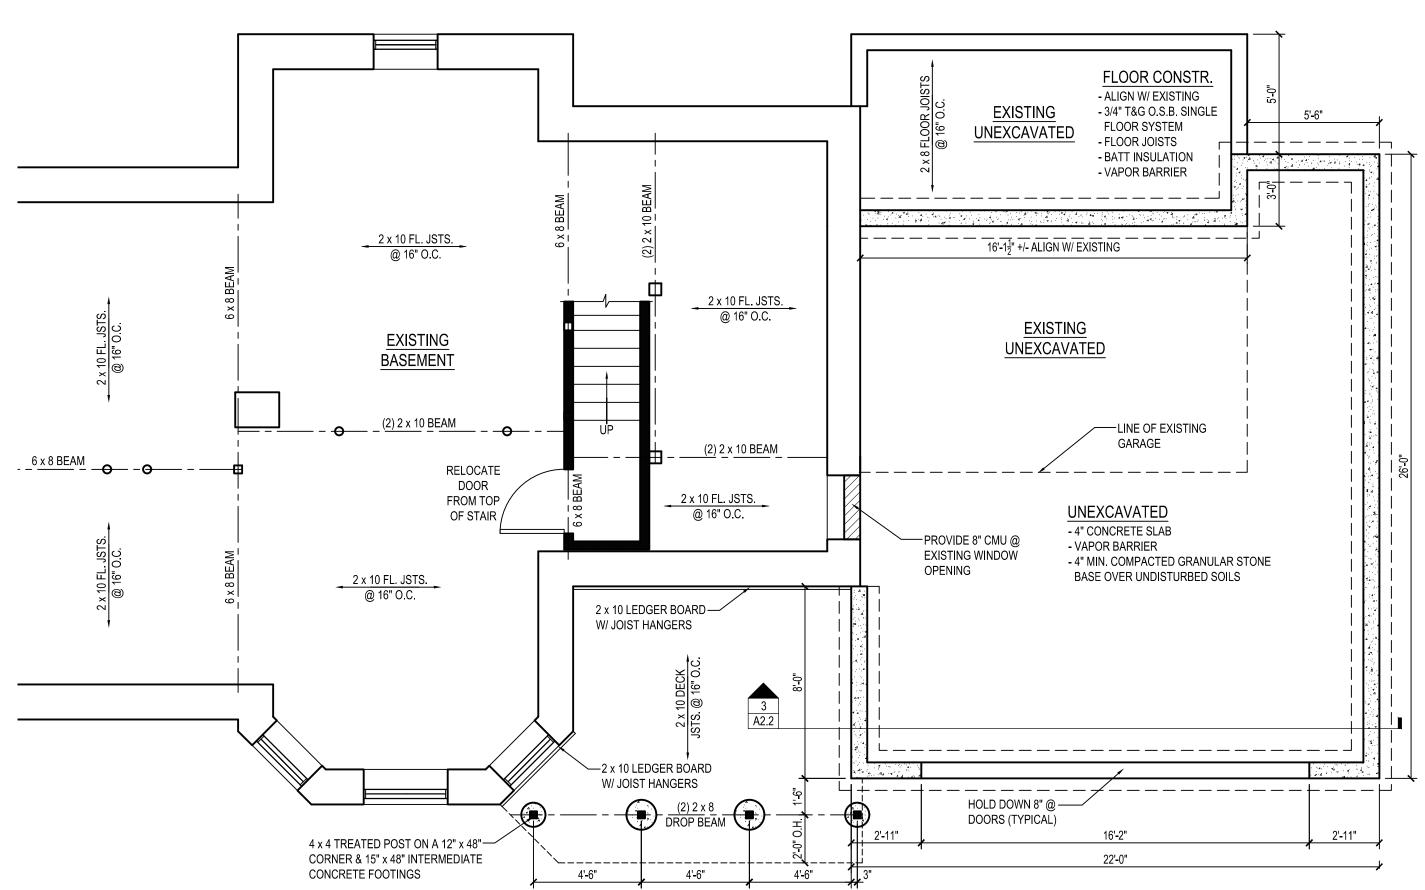

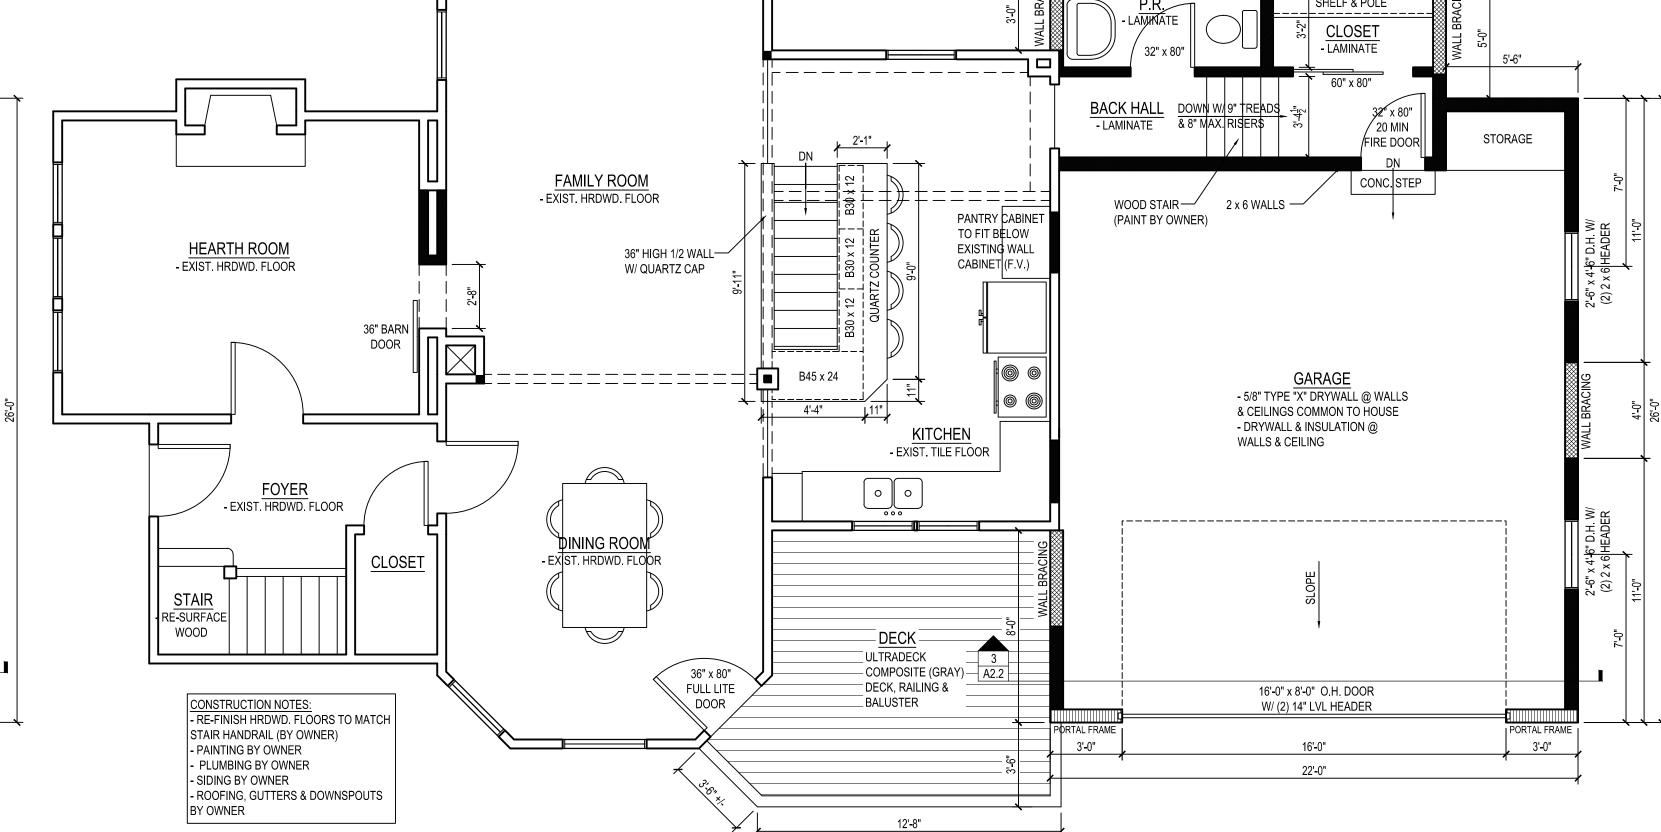


RESIDENTIAL CONSTRUCTION
710 Larry Court
Waukesha, WI 53186 office@dedicated.com

CONSULTANT

PROJECT NAME
DIODATI RESIDENCE

PROJECT ADDRESS

434 West College Ave.
Waukesha, WI 53186

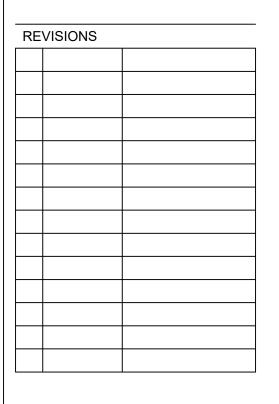

DEDICATED RESIDENTIAL CONSTRUCTION PROJECT NUMBER

2020-10

DATE

November 01, 2020

COPYRIGHT ©
DEDICATED RESIDENTIAL CONSTRUCTION

ALL INFORMATION CONTAINED ON THIS DRAWING INCLUDING, BUT NOT LIMITED TO, DESIGN CONCEPTS
AND DETAILS STHE PROPERTY OF DEDICATED RESIDENTIAL CONSTRUCTION ALL DEAS DOCUMENTED
HERRIN WERE CREATED AND DEVELOPED FOR THIS SPECIFIC PROJECT AND SHALL NOT BE REJUSED IN
ANY FORM WITHOUT THE WITHET PREMISSION OF DEDICATED RESIDENTIAL CONSTRUCTION.

SHEET TITLE

SHEET NUMBER

A1.1

PROPOSED FOUNDATION PLAN

1/4 = 1'-0"

1/4 =

PROPOSED FIRST FLOOR PLAN