

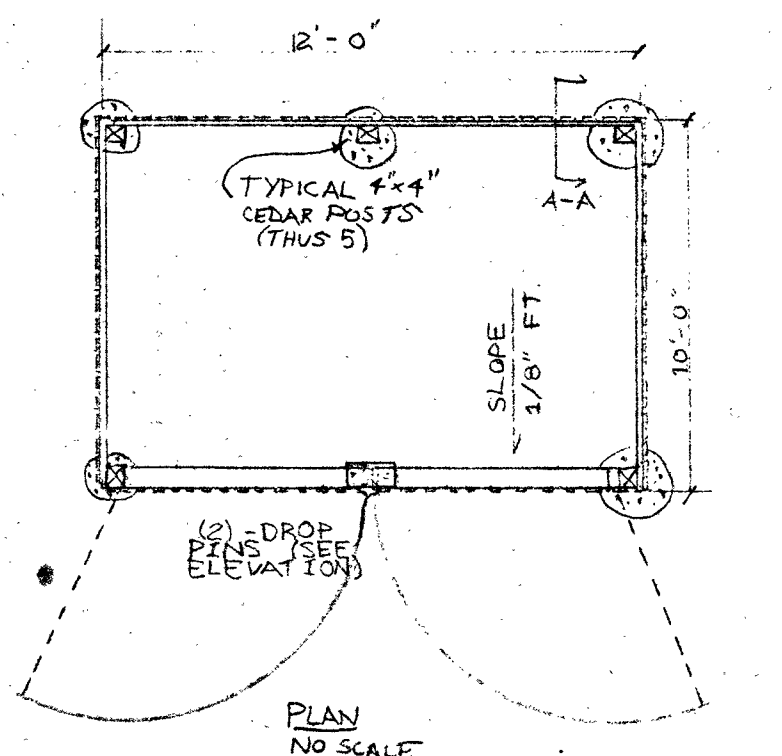
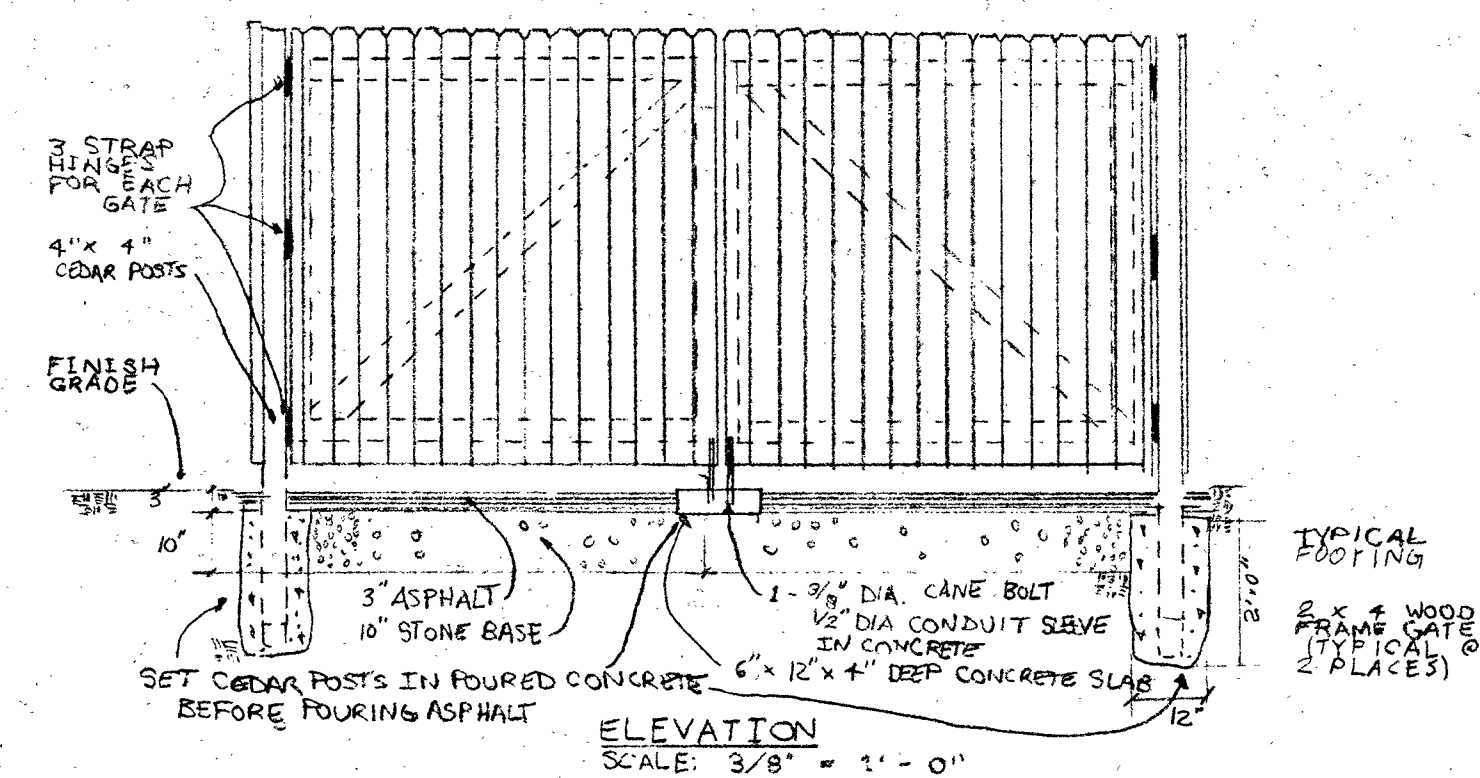
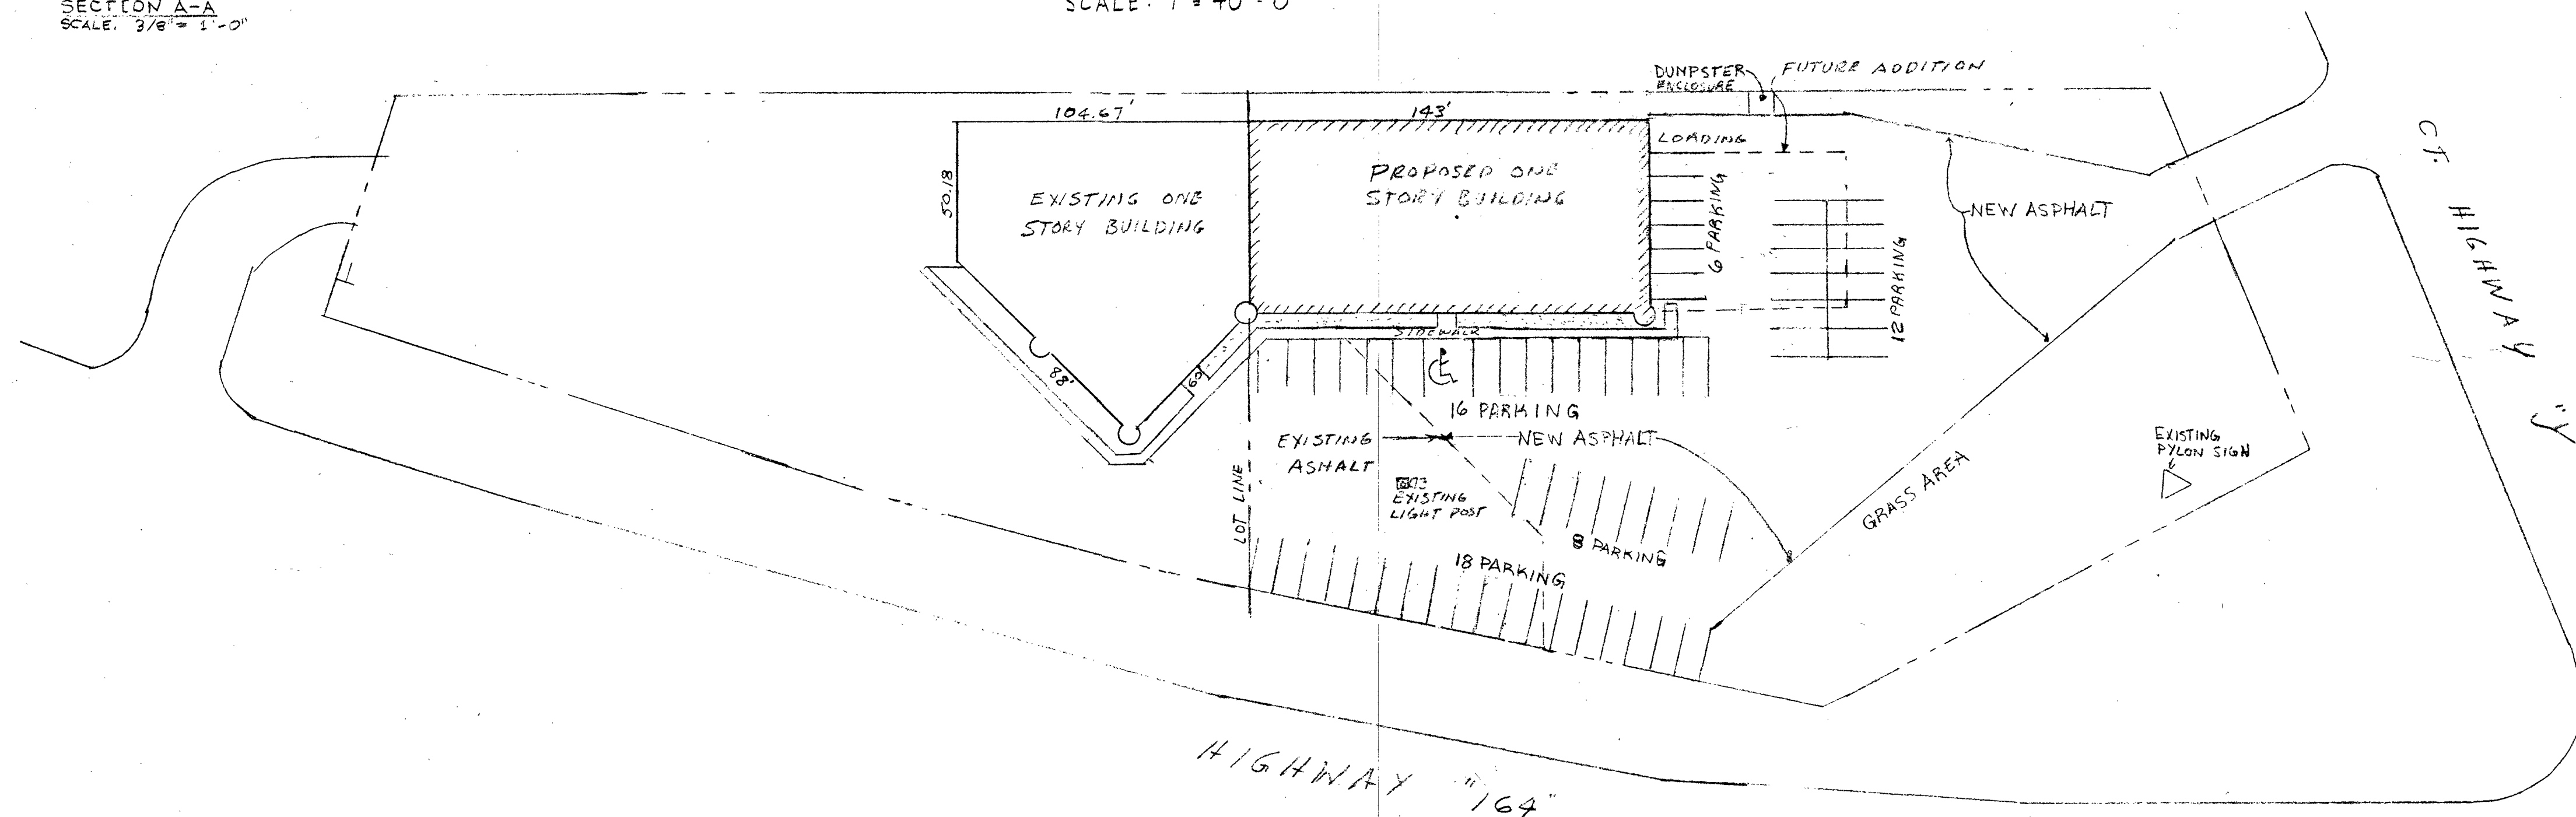


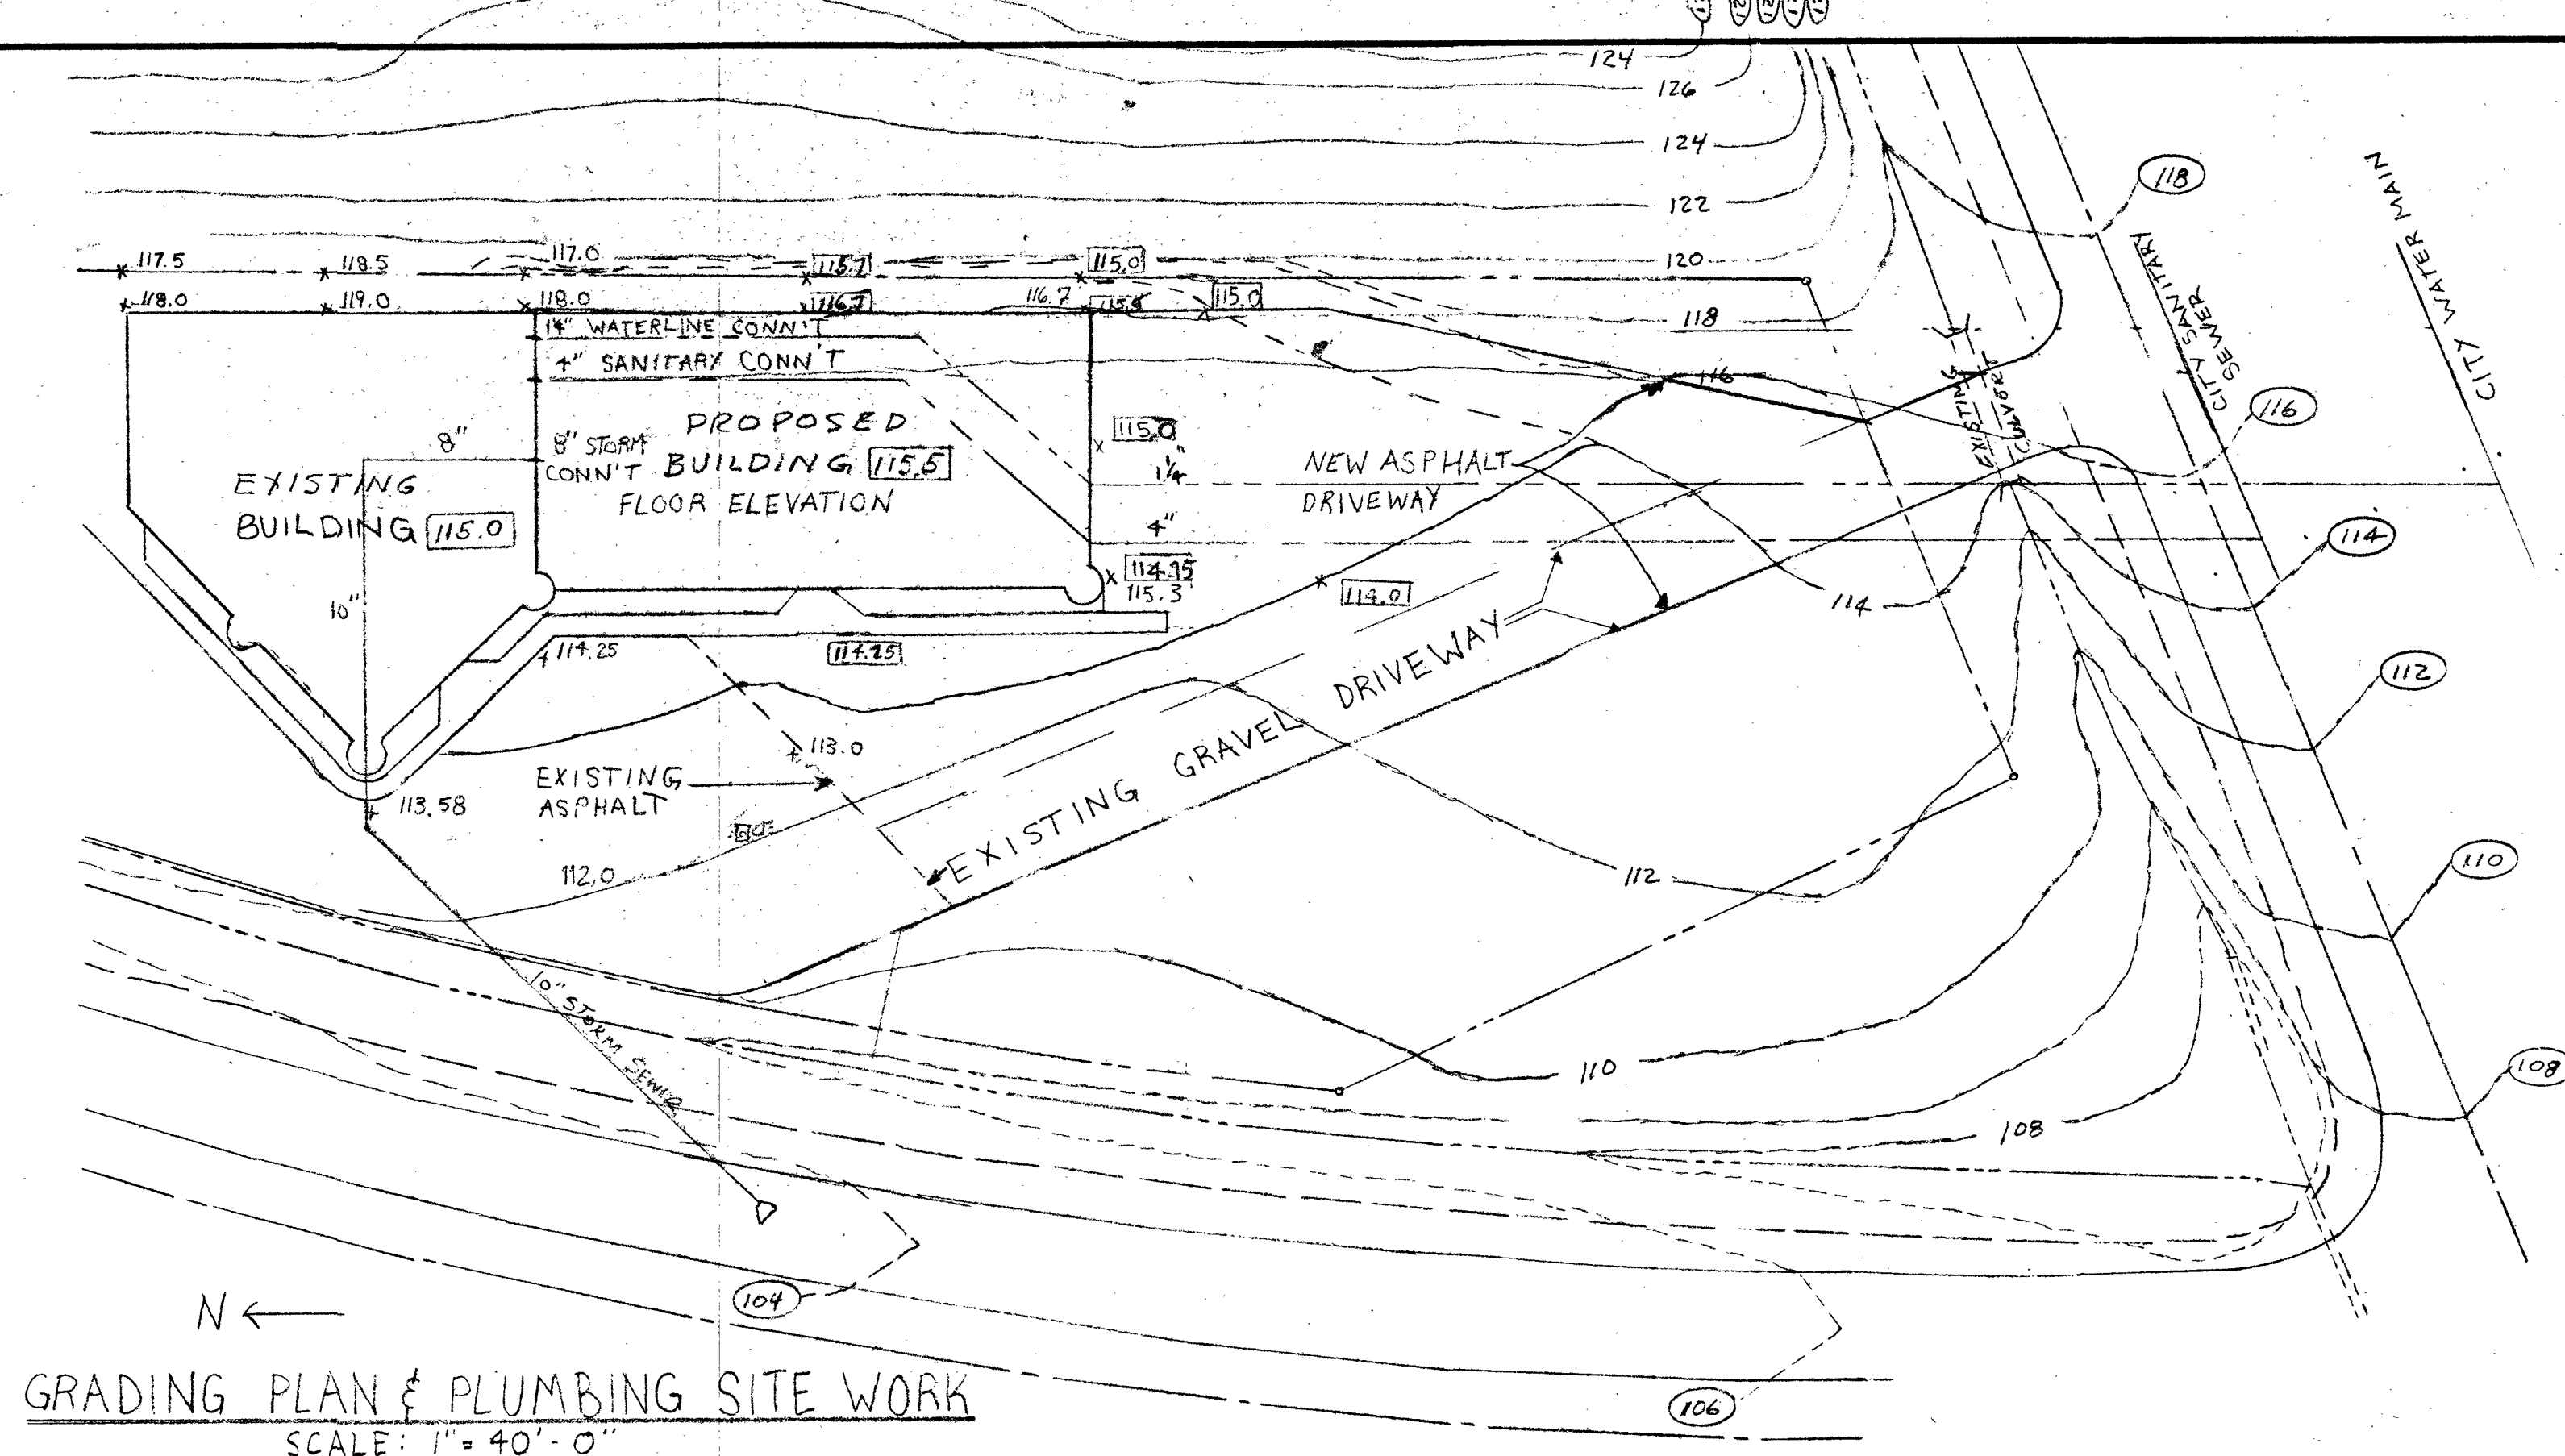

TRASH ENCLOSURE

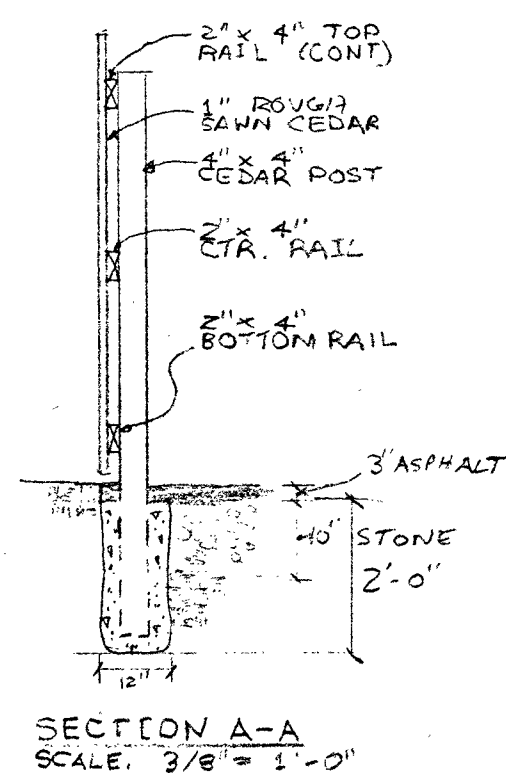

SITE PLAN
SCALE: 1" = 40'-0"

— EXISTING CONTOUR LINES
 --- NEW CONTOUR LINES
 117.0 EXISTING GRADES
 117.0 NEW GRADES
 TOTAL PARKING STALLS 60
 USABLE FLOOR AREA 8800 SF

DESIGN SPECIFICATIONS:

- 1) ALL CONSTRUCTION TO MEET STATE & LOCAL CODES
- 2) ASSUME SOIL BEARING 3000 #/S.F.
- 3) ALL FOOTINGS TO BEAR ON UNDISTRIBUTED SOIL
- 4) STEEL BEARING ON MASONRY 8" MIN WITH SOLID WALL BELOW 12" MIN. DEPTH
- 5) STEEL TO MEET AISC A36
- 6) CONCRETE TO MEET ACI 3000 P.S.I.
- 7) STEEL JOIST TO MEET SJI. SPEC'S
- 8) ROOF LOADING 30 LBS/S.F. LIVE LOAD
- 9) WIND LOADING 20 LBS/S.F. " "
- 10) REINFORCING STEEL TO BE GRADE 60
- 11) USE A185 WELDED WIRE FABRIC
- 12) DUROWALL FROM 9 GA. GALVANIZED RODS

NEW ADDITION

MINNESOTA FABRICS 1603+		
HIGHWAY 164 WAUKESHA, WIS. 53186		
SCALE:	APPROVED BY:	DRAWN BY A.L.H.
DATE:		REVISED
OWNER: 164 LIMITED PARTNERSHIP 935 N. WATER ST. MILW. WI. 53202		TEL-291-5722
CONTRACTOR: A.J. HENNING INC.		DRAWING NUMBER

164 Hwy
Miss Fabrics

*Preliminary
for Construction*