
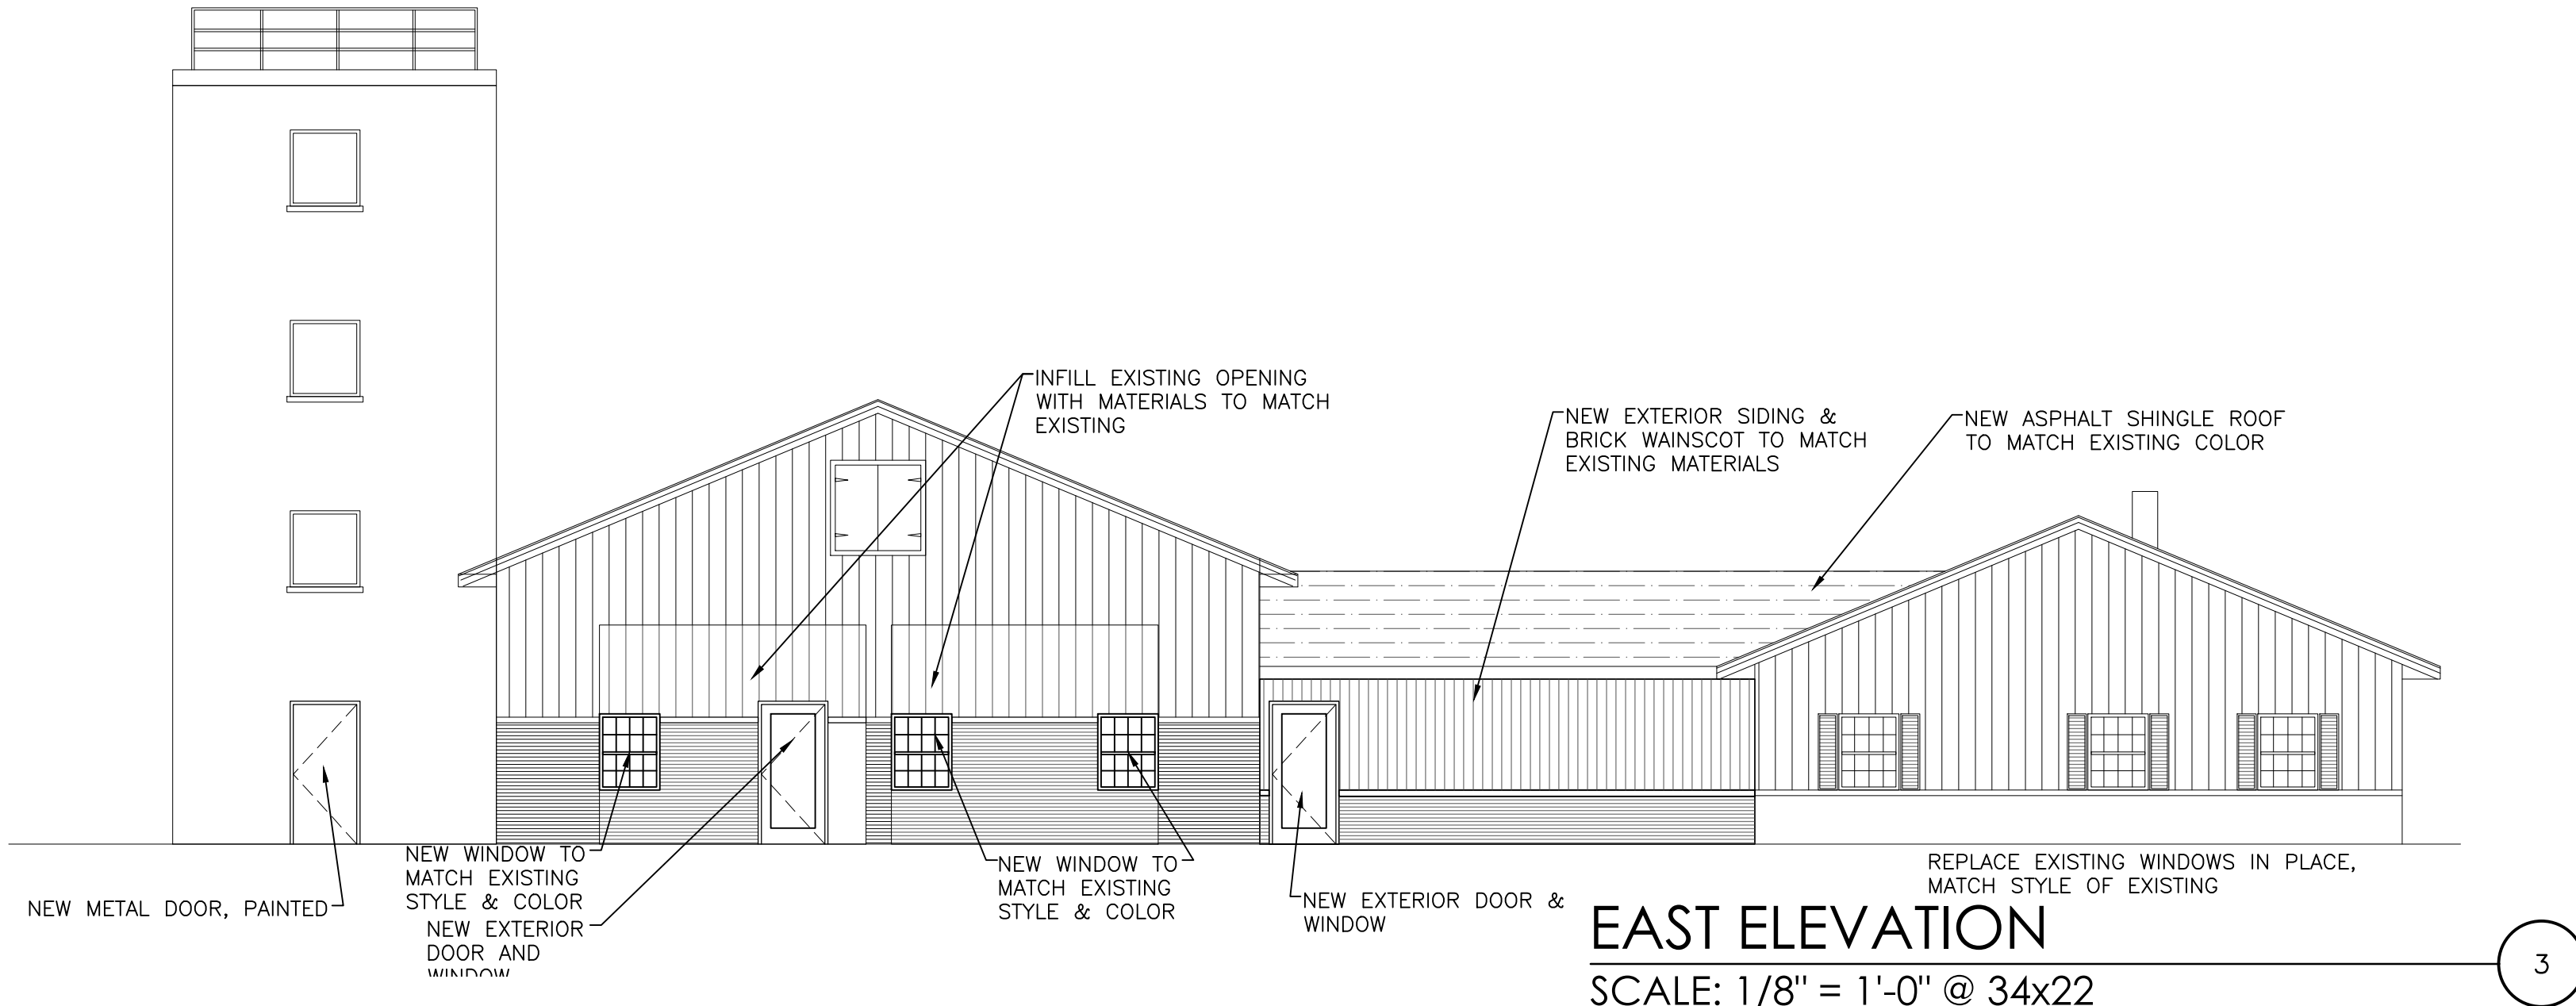
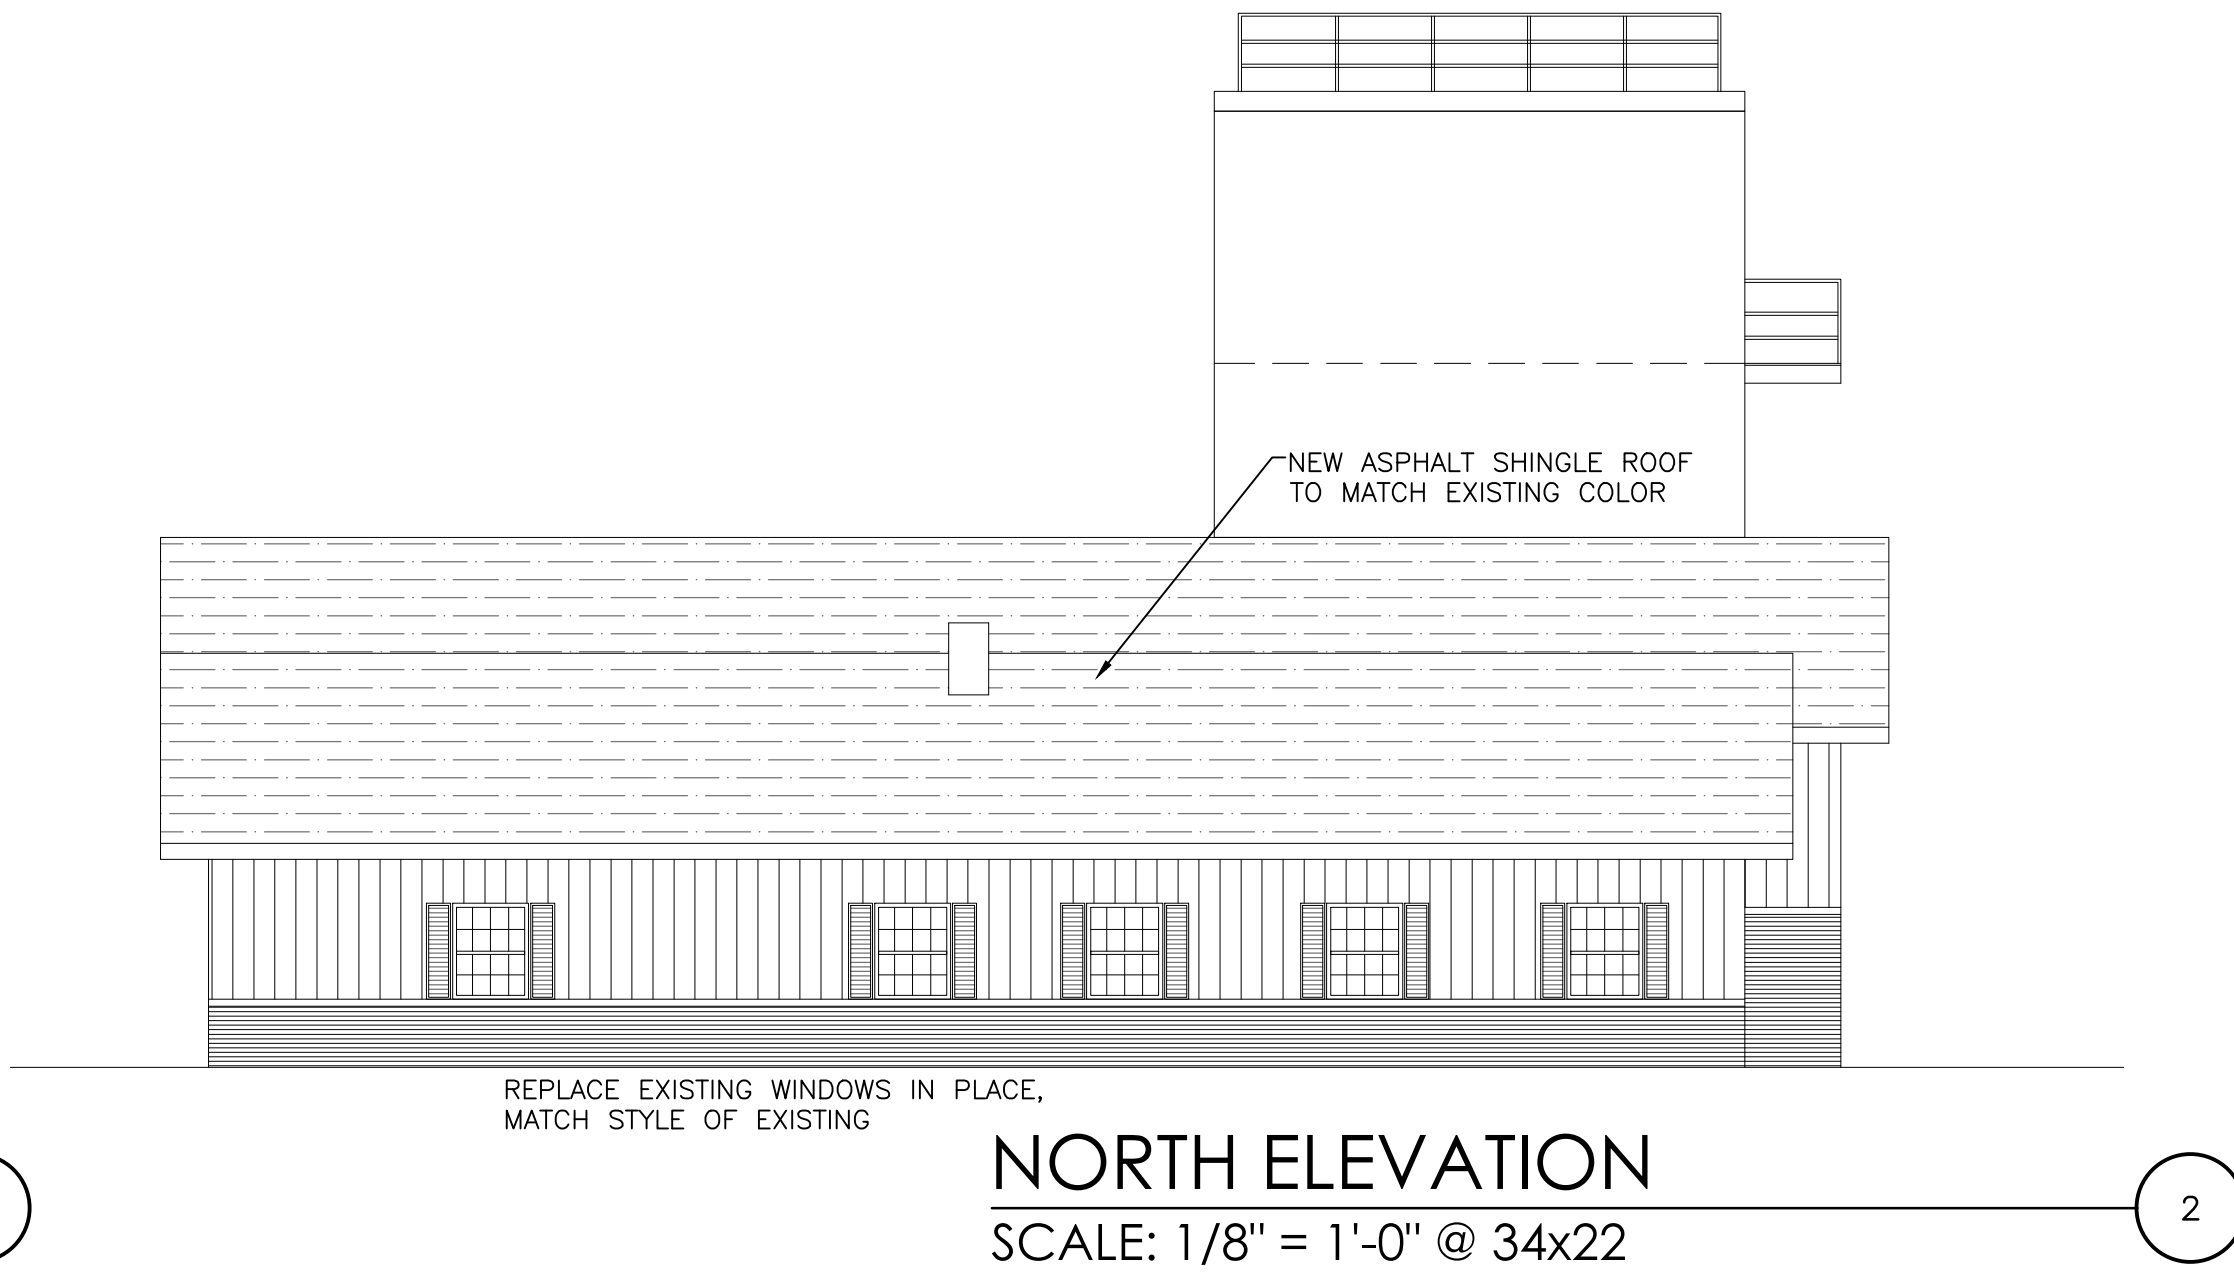
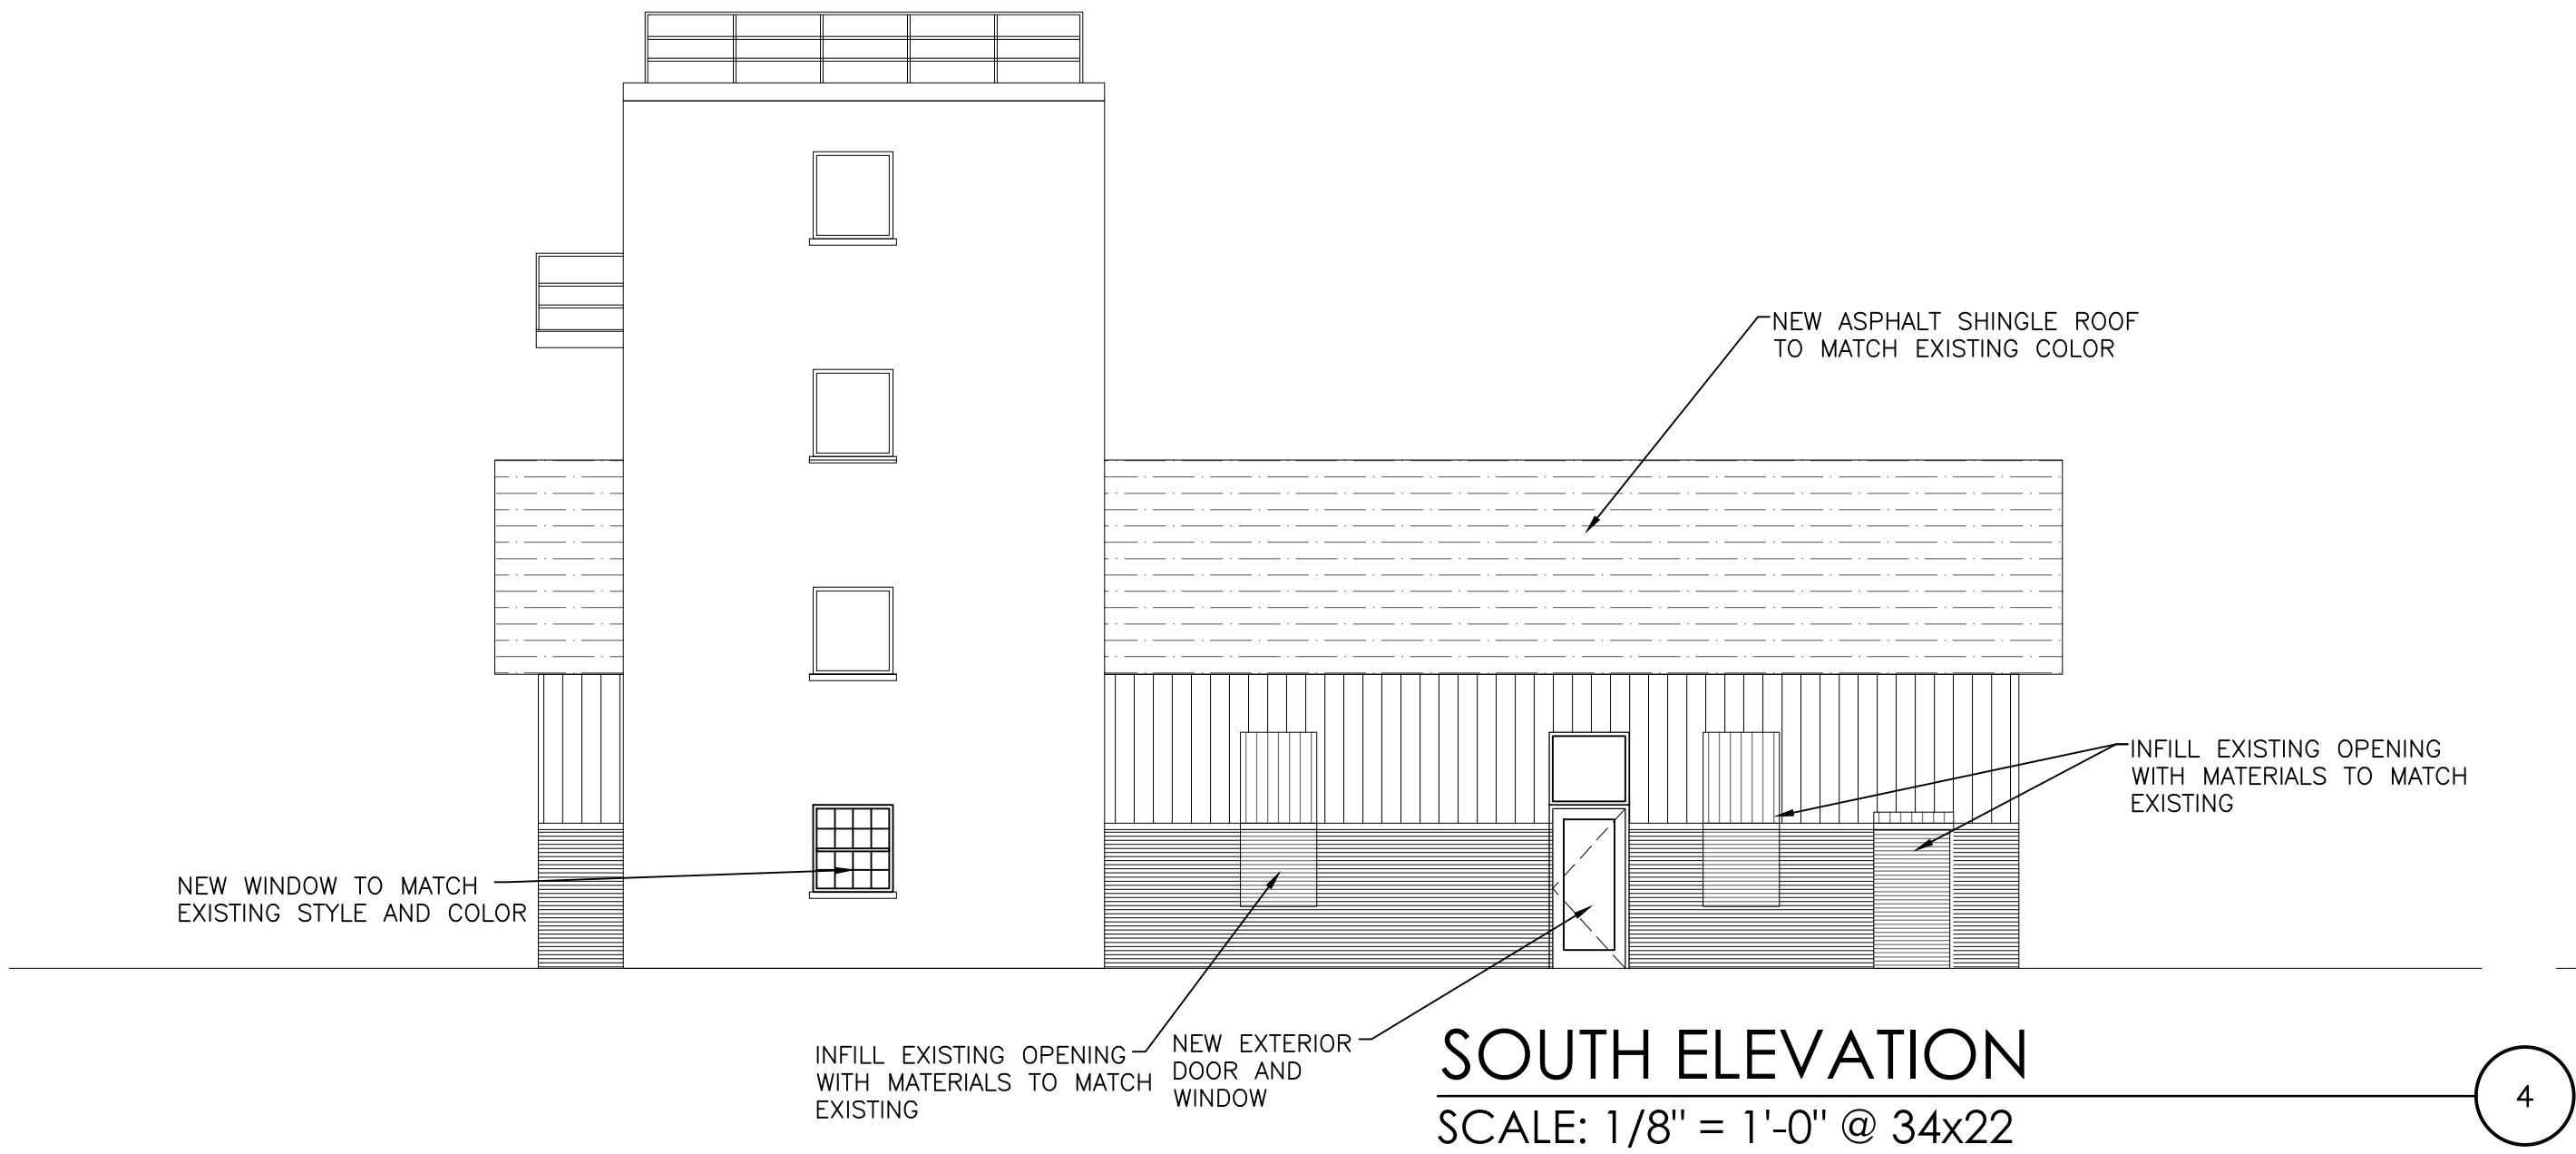


Revisions		
No.	Date	Description
	04-02-2021	Preliminary
	04-08-2021	PC Submittal


NOT FOR CONSTRUCTION

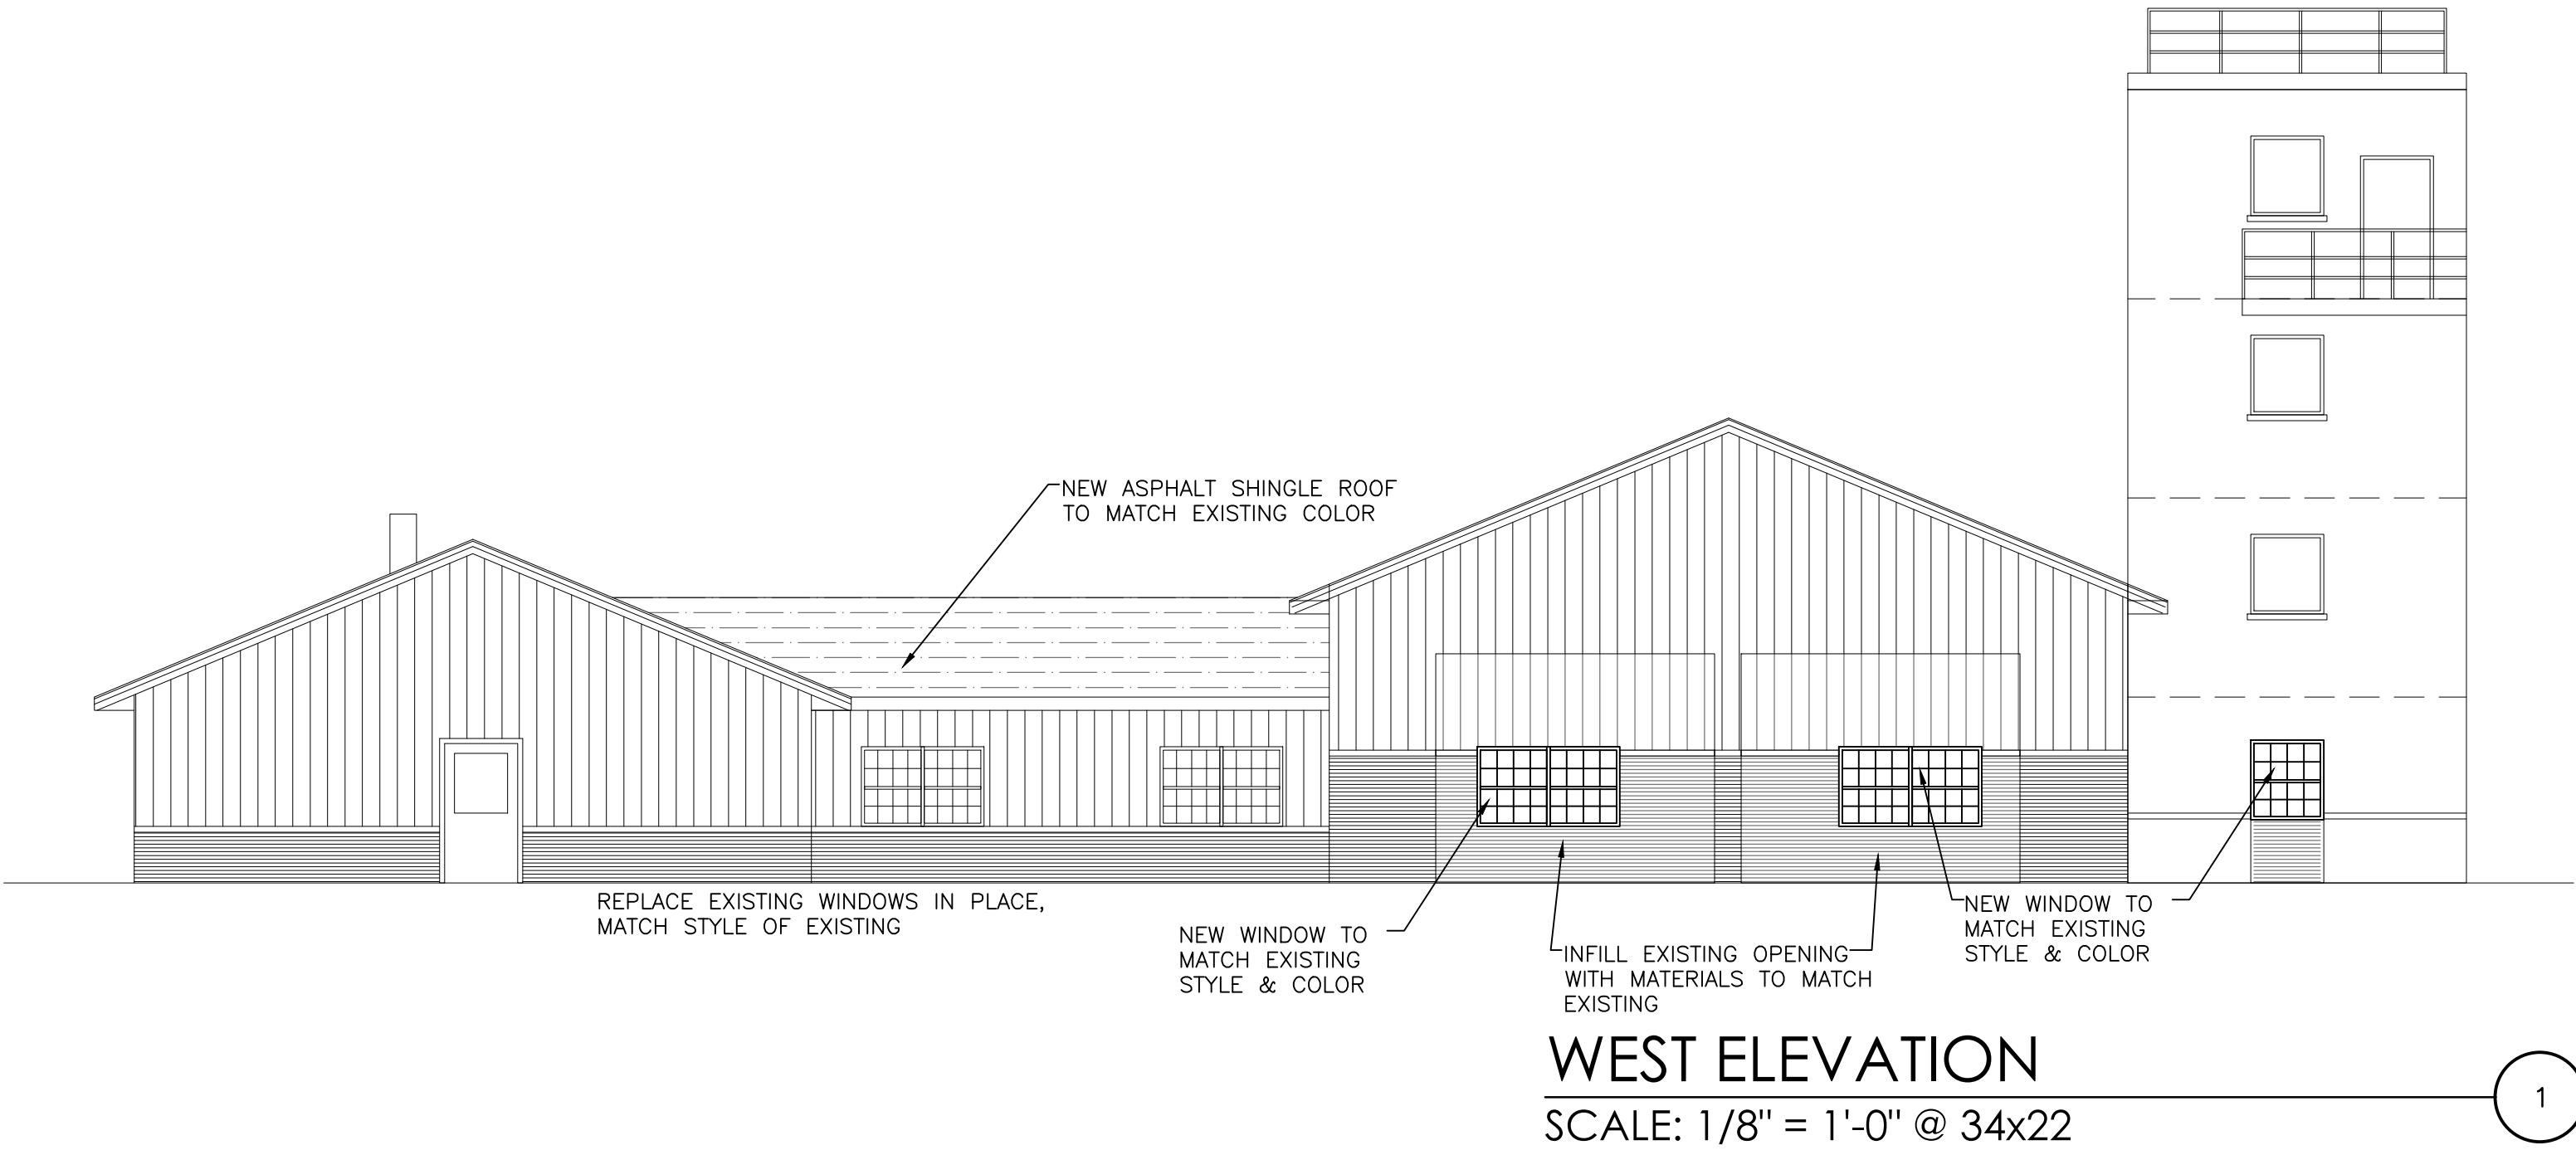

SITE PLAN INFORMATION

EXISTING SITE 0.7805 ACRES
EXISTING PARKING 15 SPACES
PROPOSED PARKING 4 ADDITIONAL SPACES
TOTAL PARKING 19 SPACES

ADDING 160 SF IMPERVIOUS
REDUCING IMPERVIOUS 274 SF
NET CHANGE 114 SF LESS IMPERVIOUS

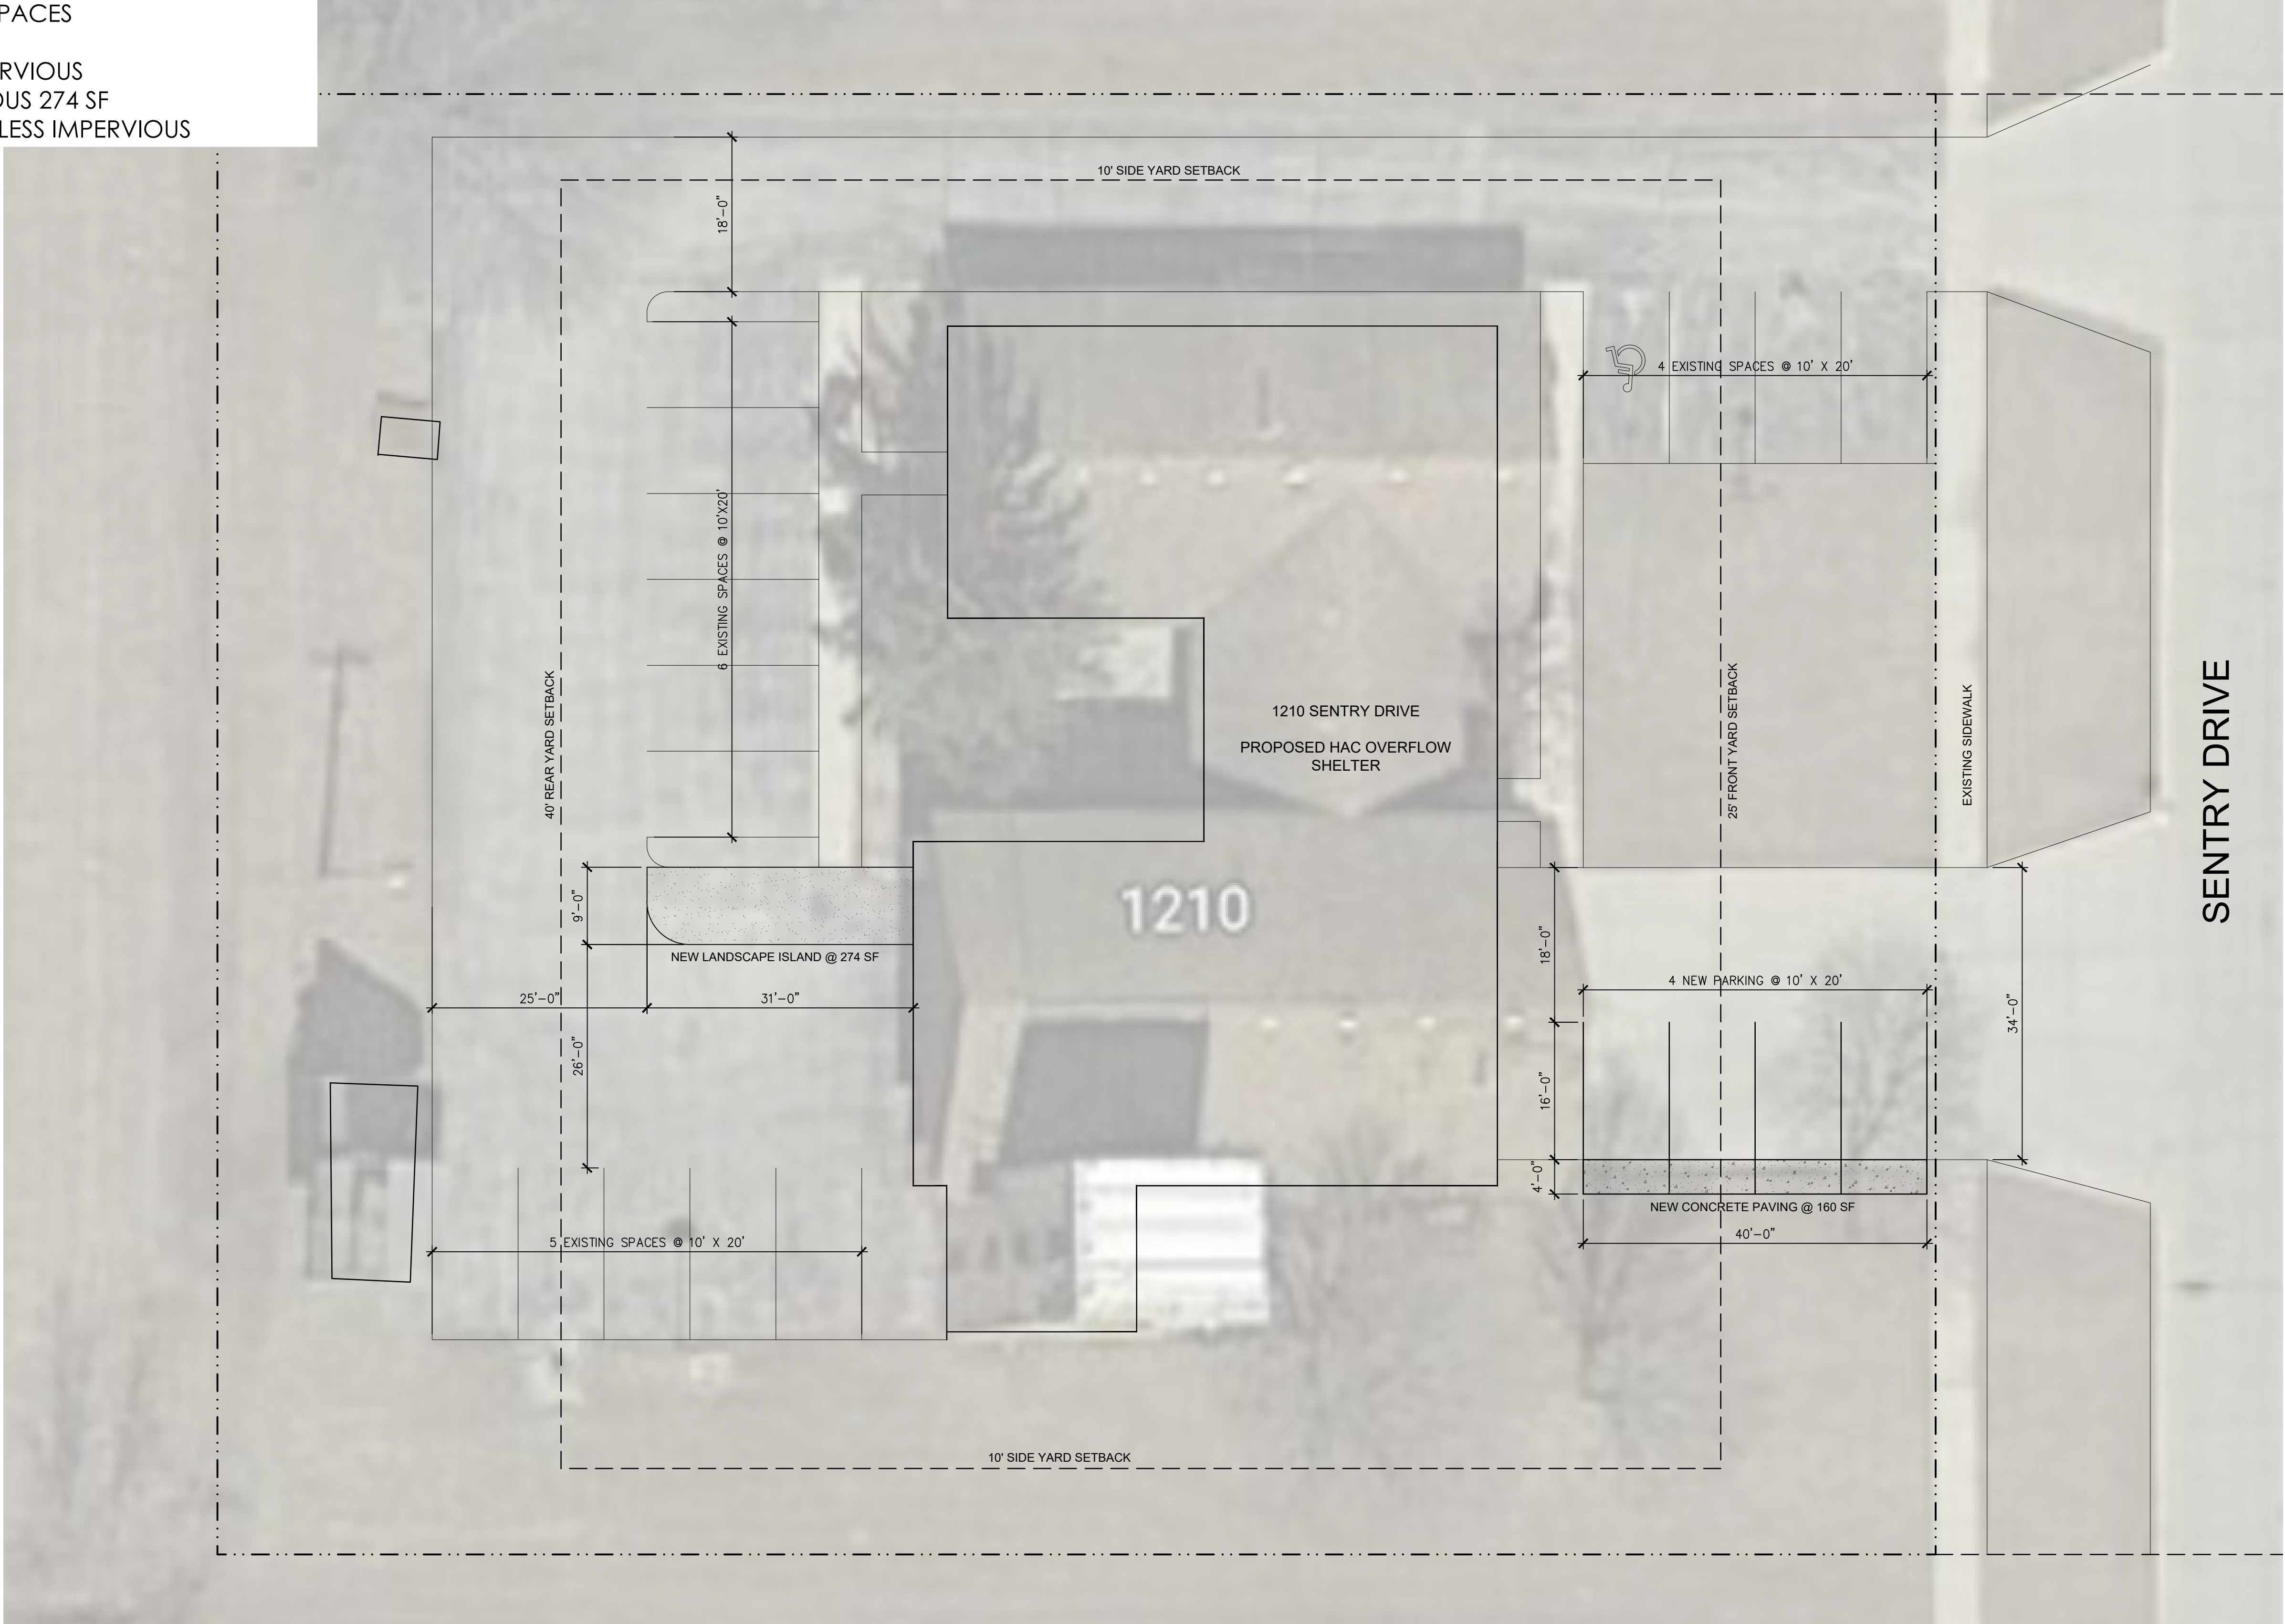

SITE PLAN
SCALE: 3/32" = 1'-0" @ 34x22

THRIVE
ARCHITECTS

Architect
259 South Street, Suite A
WAUKESHA, WI 53186
p: 833-380-6180
e: jdb@thrive-architects.com

Project Info. — 20089

HAC
OVERFLOW
SHELTER

INTERIOR ALTERATION
1210 SENTRY DRIVE
WAUKESHA, WI 53186

Sheet Title

SITE PLAN

Revisions		
No.	Date	Description
	04-02-2021	Preliminary
	04-08-2021	PC Submittal


Sheet No.

SP1.0

NOT FOR CONSTRUCTION




VICINITY MAP
SCALE: N.T.S.

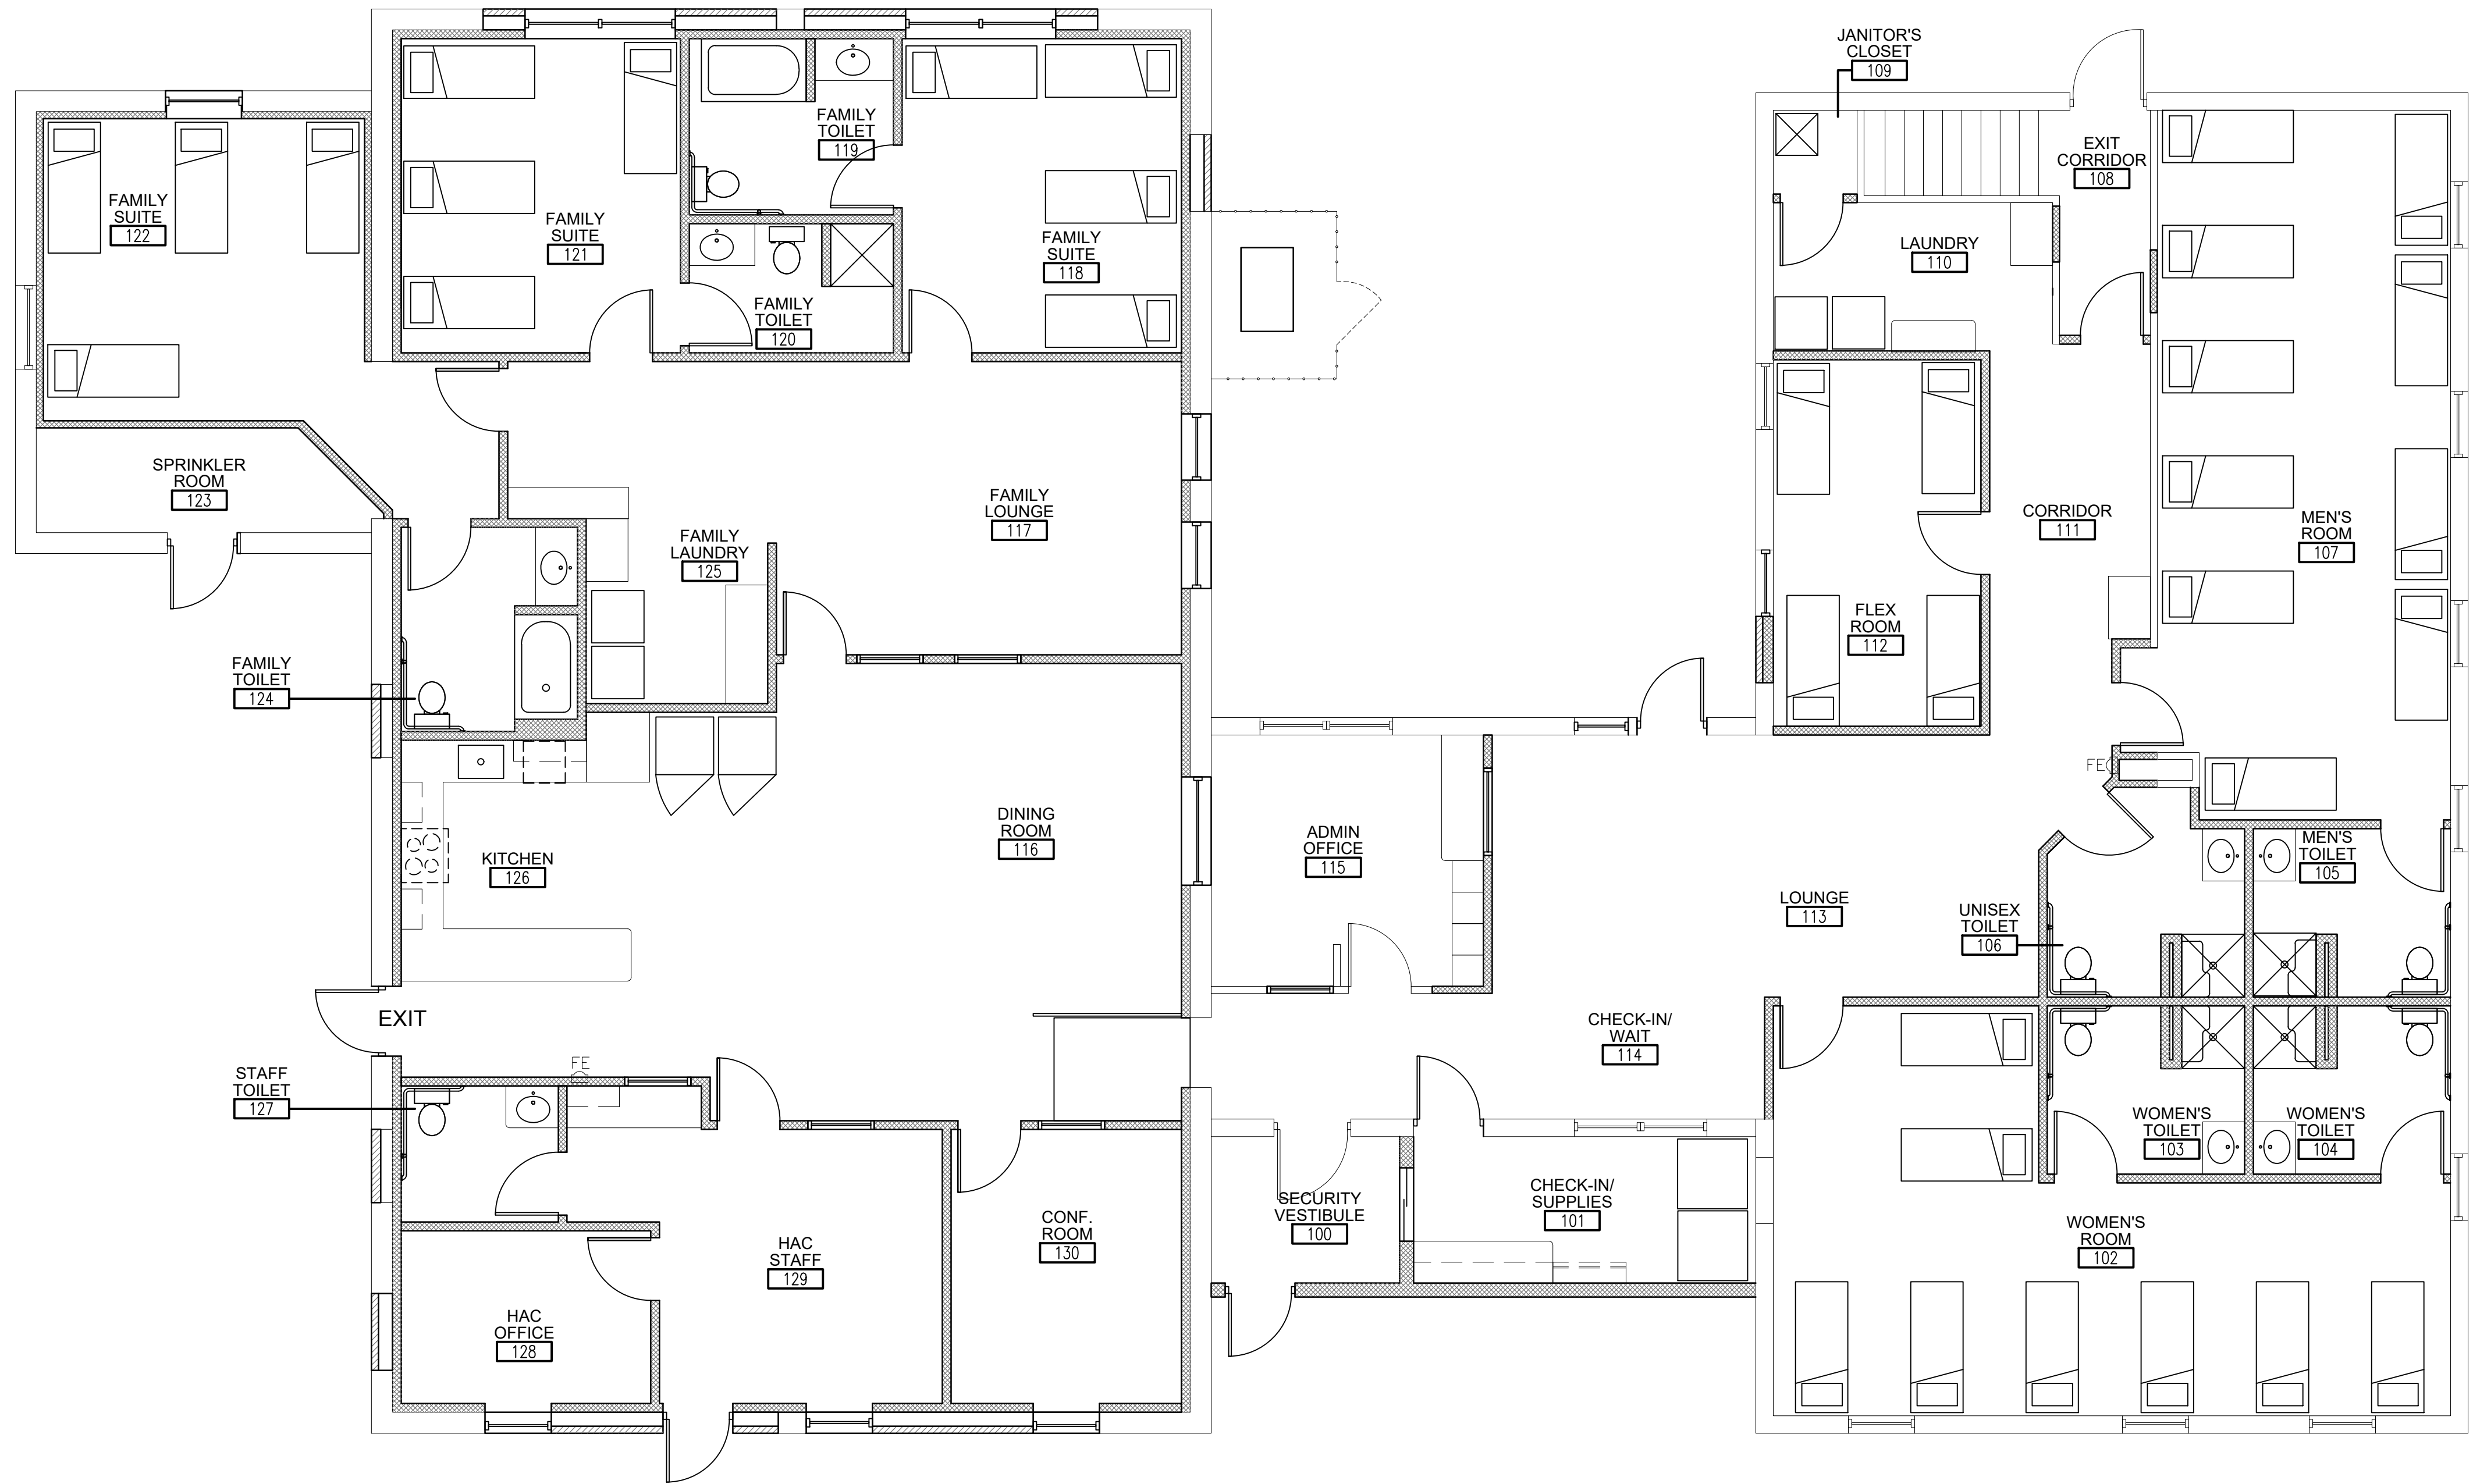

FLOOR PLAN

SCALE: 3/16" = 1'-0" @ 34x22

 

THRIVE
ARCHITECTS

Architect
259 South Street, Suite A
WAUKESHA, WI 53186
p: 833-380-6180
e: jdb@thrive-architects.com

Project Info. — 20089

HAC
OVERFLOW
SHELTER

INTERIOR ALTERATION
1210 SENTRY DRIVE
WAUKESHA, WI 53186

Sheet Title

FLOOR PLAN

Revisions		
No.	Date	Description
	04-02-2021	Preliminary
	04-08-2021	PC Submittal

Sheet No.

A1.0

NOT FOR CONSTRUCTION