


SITE PLAN INFORMATION

EXISTING SITE 0.7805 ACRES
EXISTING PARKING 15 SPACES
PROPOSED PARKING 3 ADDITIONAL SPACES
TOTAL PARKING 18 SPACES

ADDING 120 SF IMPERVIOUS
REDUCING IMPERVIOUS 374 SF
NET CHANGE 214 SF LESS IMPERVIOUS



TRASH ENCLOSURE DESIGN INTENT
SCALE: NTS

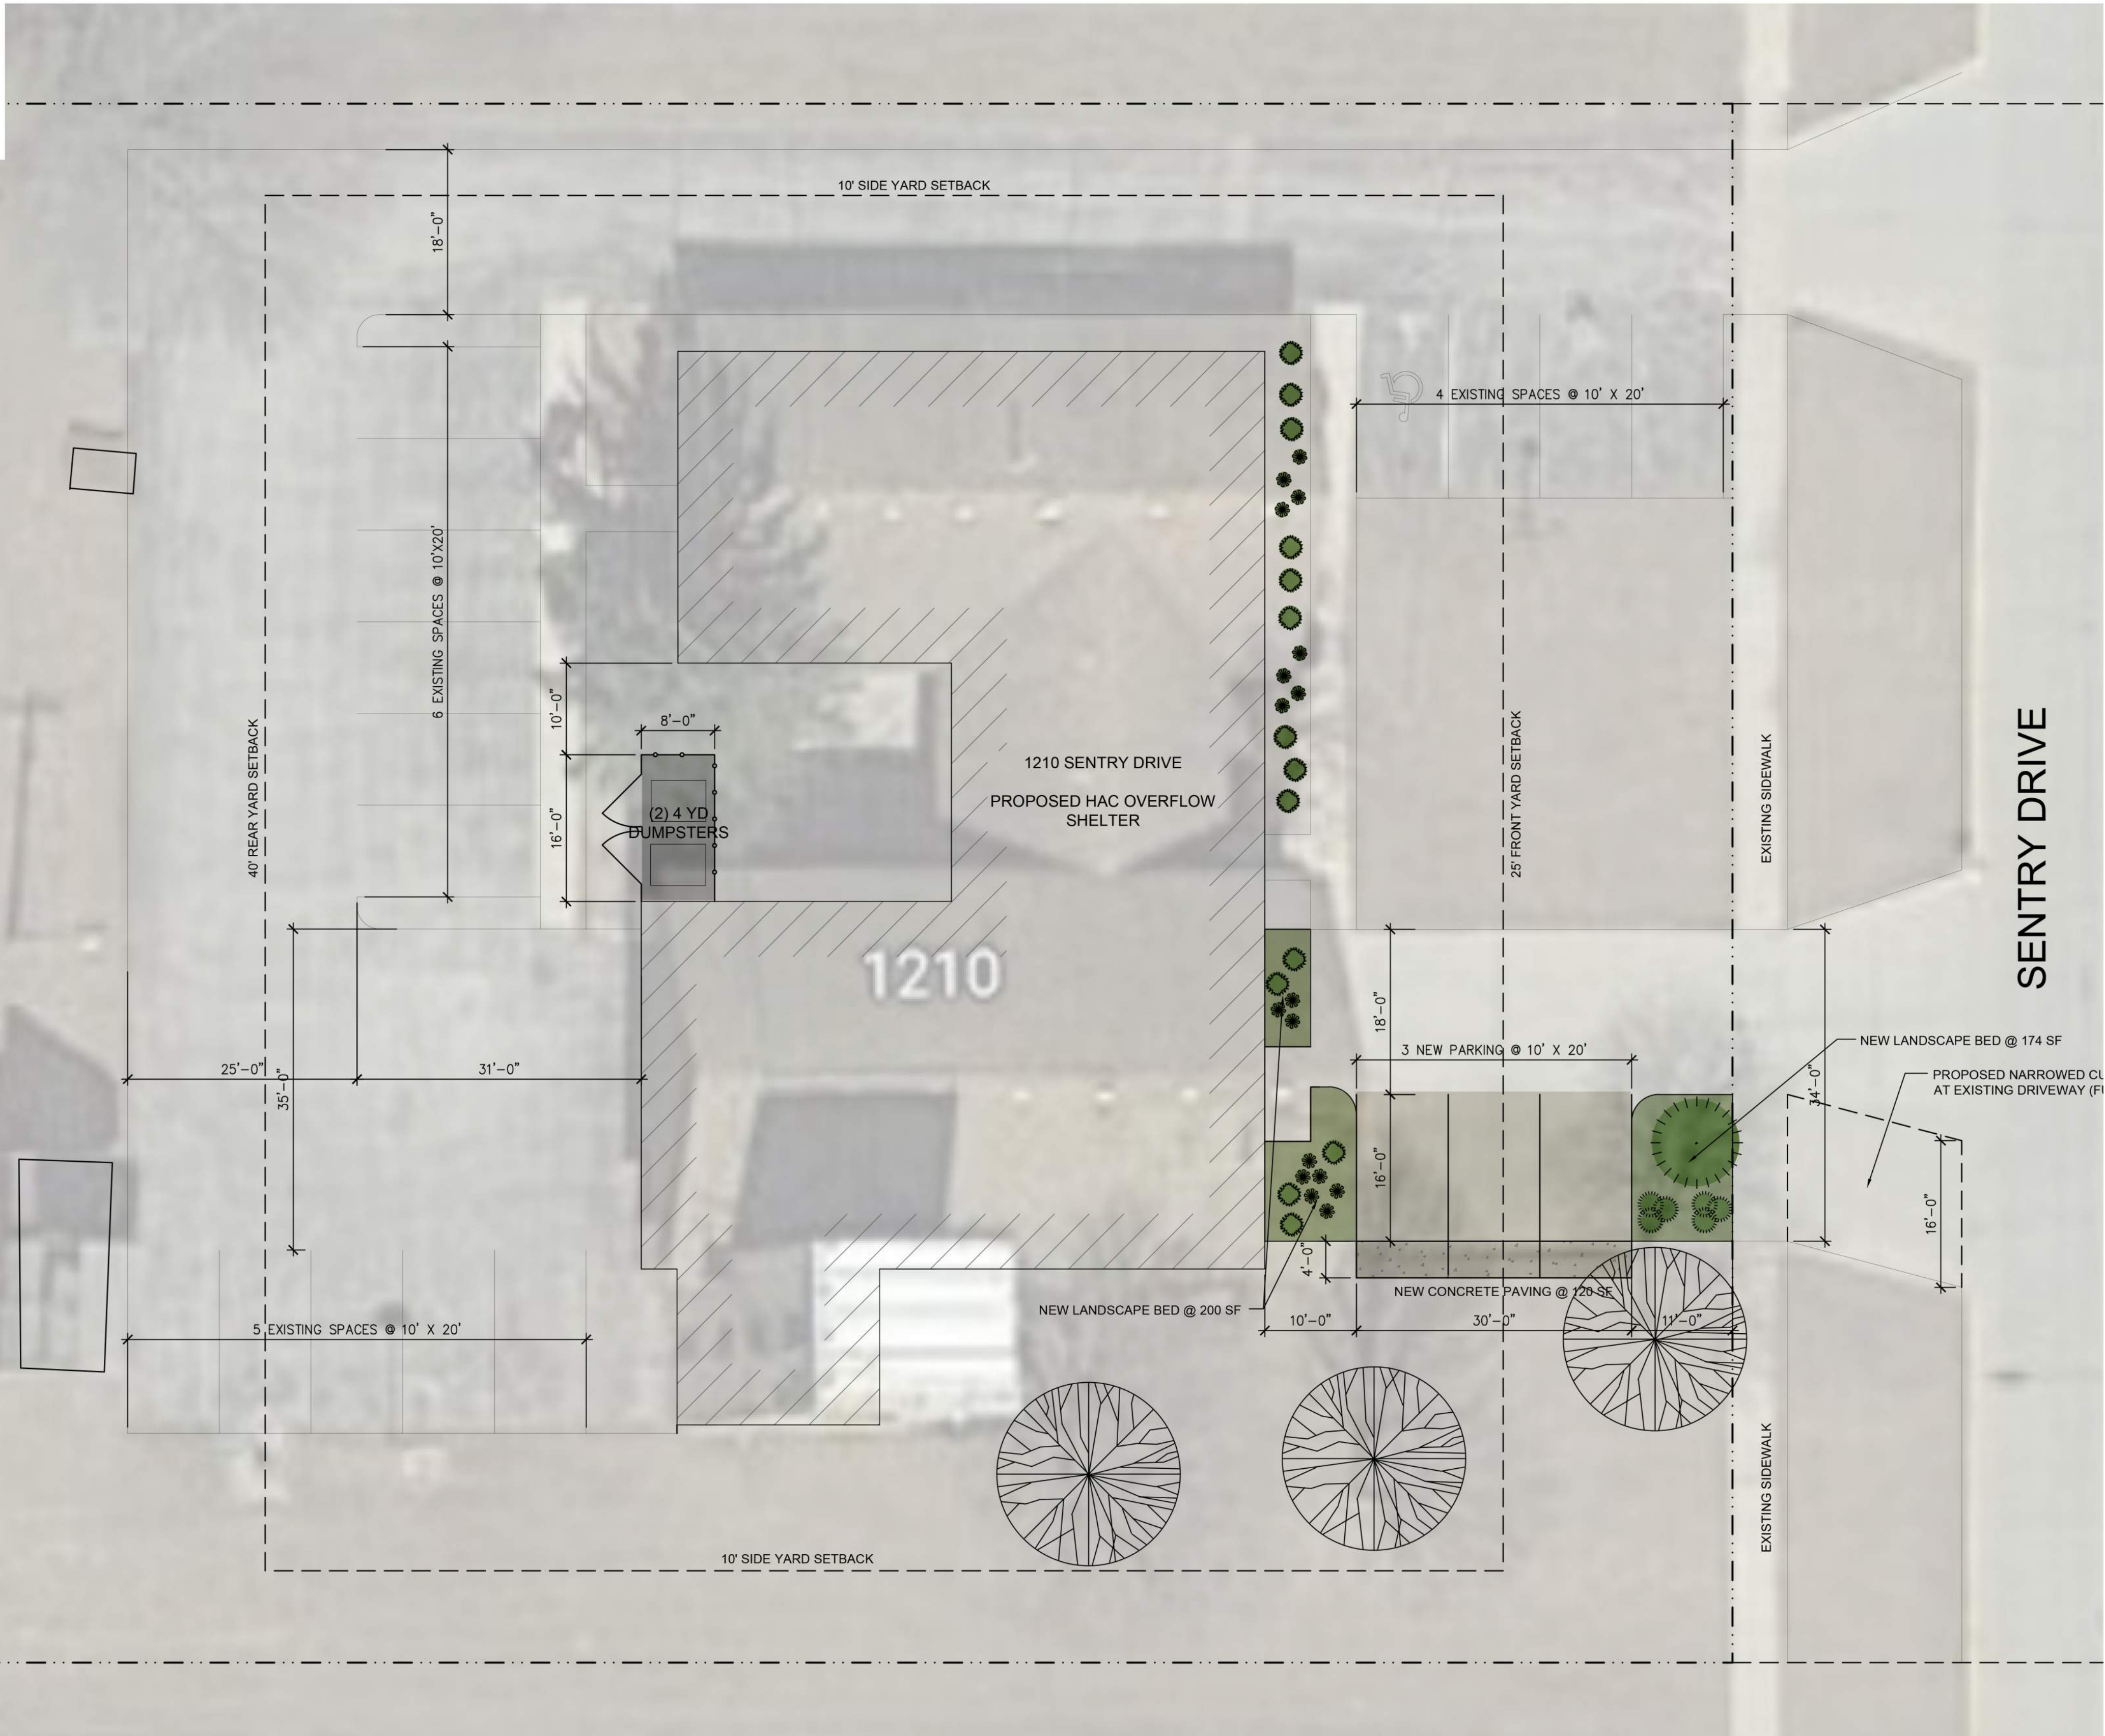

SITE PLAN
SCALE: 3/32" = 1'-0" @ 34x22



THRIVE
ARCHITECTS

Architect
259 South Street, Suite A
WAUKESHA, WI 53186
p: 833-380-6180
e: jdb@thrive-architects.com

Project Info. — 20089

HAC
OVERFLOW
SHELTER

INTERIOR ALTERATION
1210 SENTRY DRIVE
WAUKESHA, WI 53186

Sheet Title

SITE PLAN

Revisions		
No.	Date	Description
	04-02-2021	Preliminary
	04-08-2021	PC Submittal

Sheet No.

SP1.0

NOT FOR CONSTRUCTION