



PROPOSED SIGNS:
#01 24" LED KWIK TRIP BUILDING LETTERS
#02 24" LED KWIK TRIP BUILDING LETTERS
#03 24" LED KWIK TRIP BUILDING LETTERS
#04 24" LED KWIK TRIP CANOPY LETTERS
#05 FREESTANDING PYLON SIGN
#06 30" DIESEL CANOPY PRICE CABINET




KWIK TRIP, Inc.
P.O. BOX 2107
1626 OAK STREET
LA CROSSE, WI 54602-2107
PH. (608) 781-8988
FAX (608) 781-8960

SITE PLAN


GEN 2 CONVENIENCE STORE #527

PEWAUKEE & GASCOIGNE
WAUKESHA, WI

#	DATE	DESCRIPTION
	2020/04/10	CITY COMMENTS
	2020/04/14	RELOCATE MONUMENT
	2021/04/27	COMMENTS
DRAWN BY		S. WADDELL
SCALE		MULTIPLE
PROJ. NO.		0001
DATE		2020-02-26
SHEET		SP1

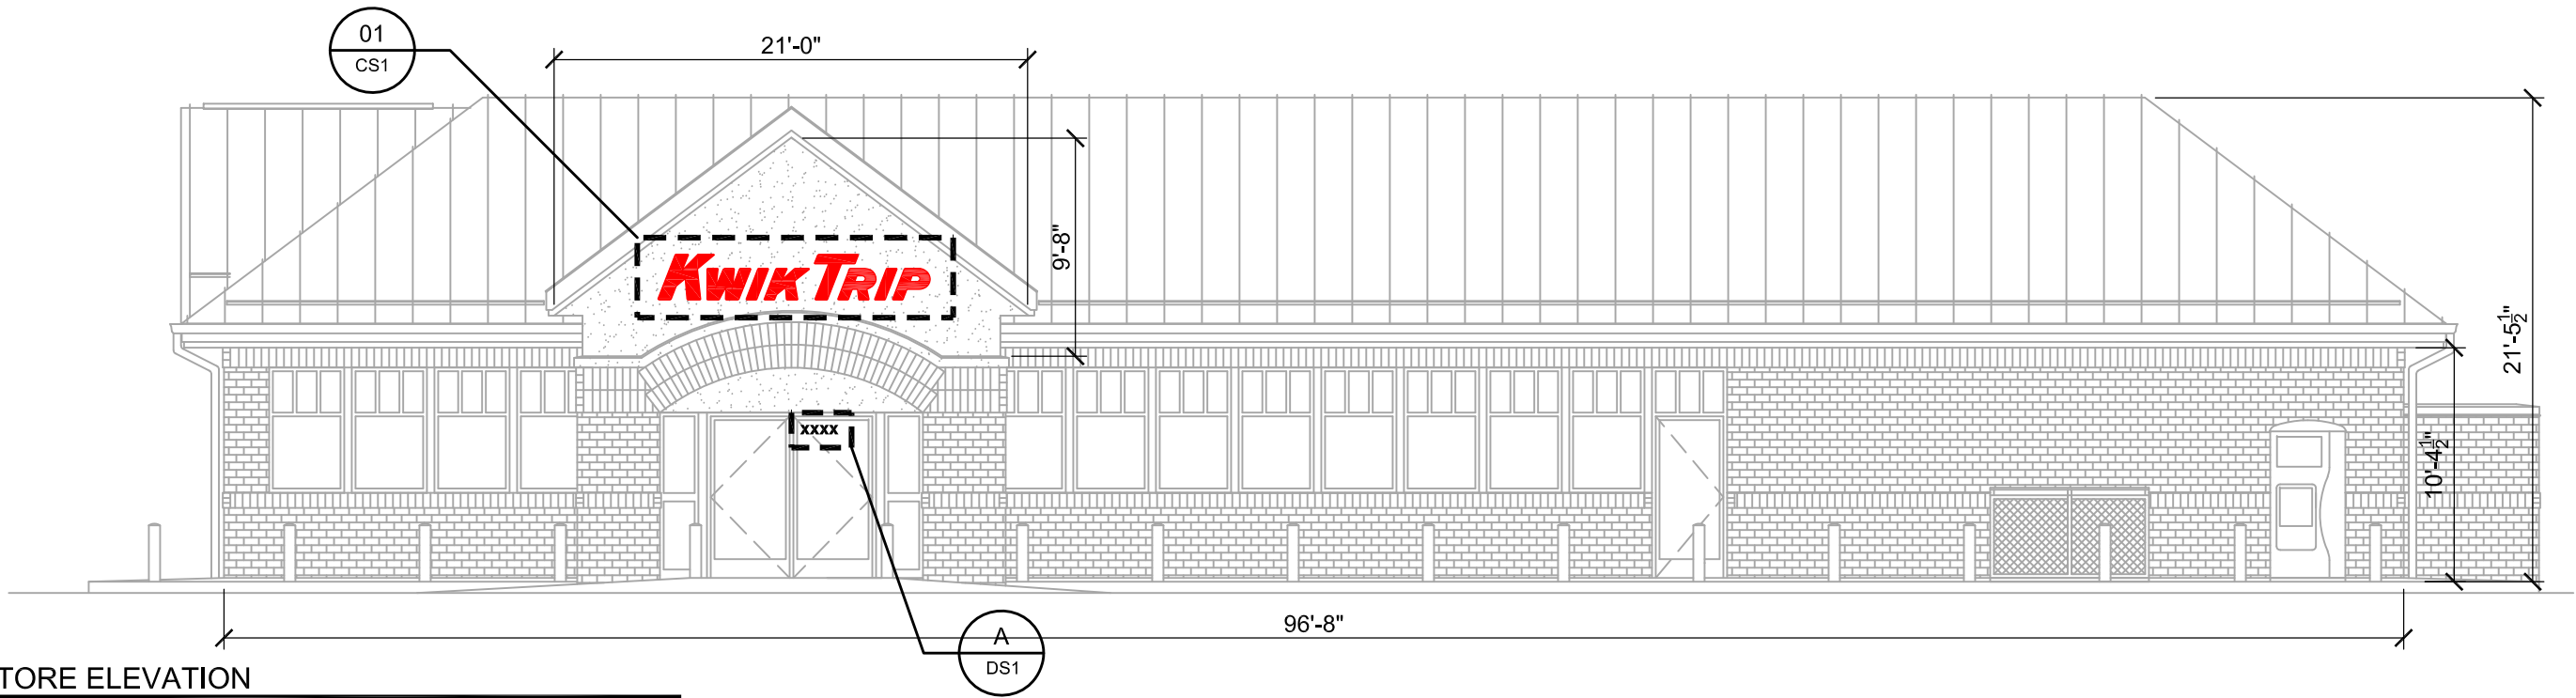

STORE ELEVATION
SCALE: 1/8" = 1'-0"

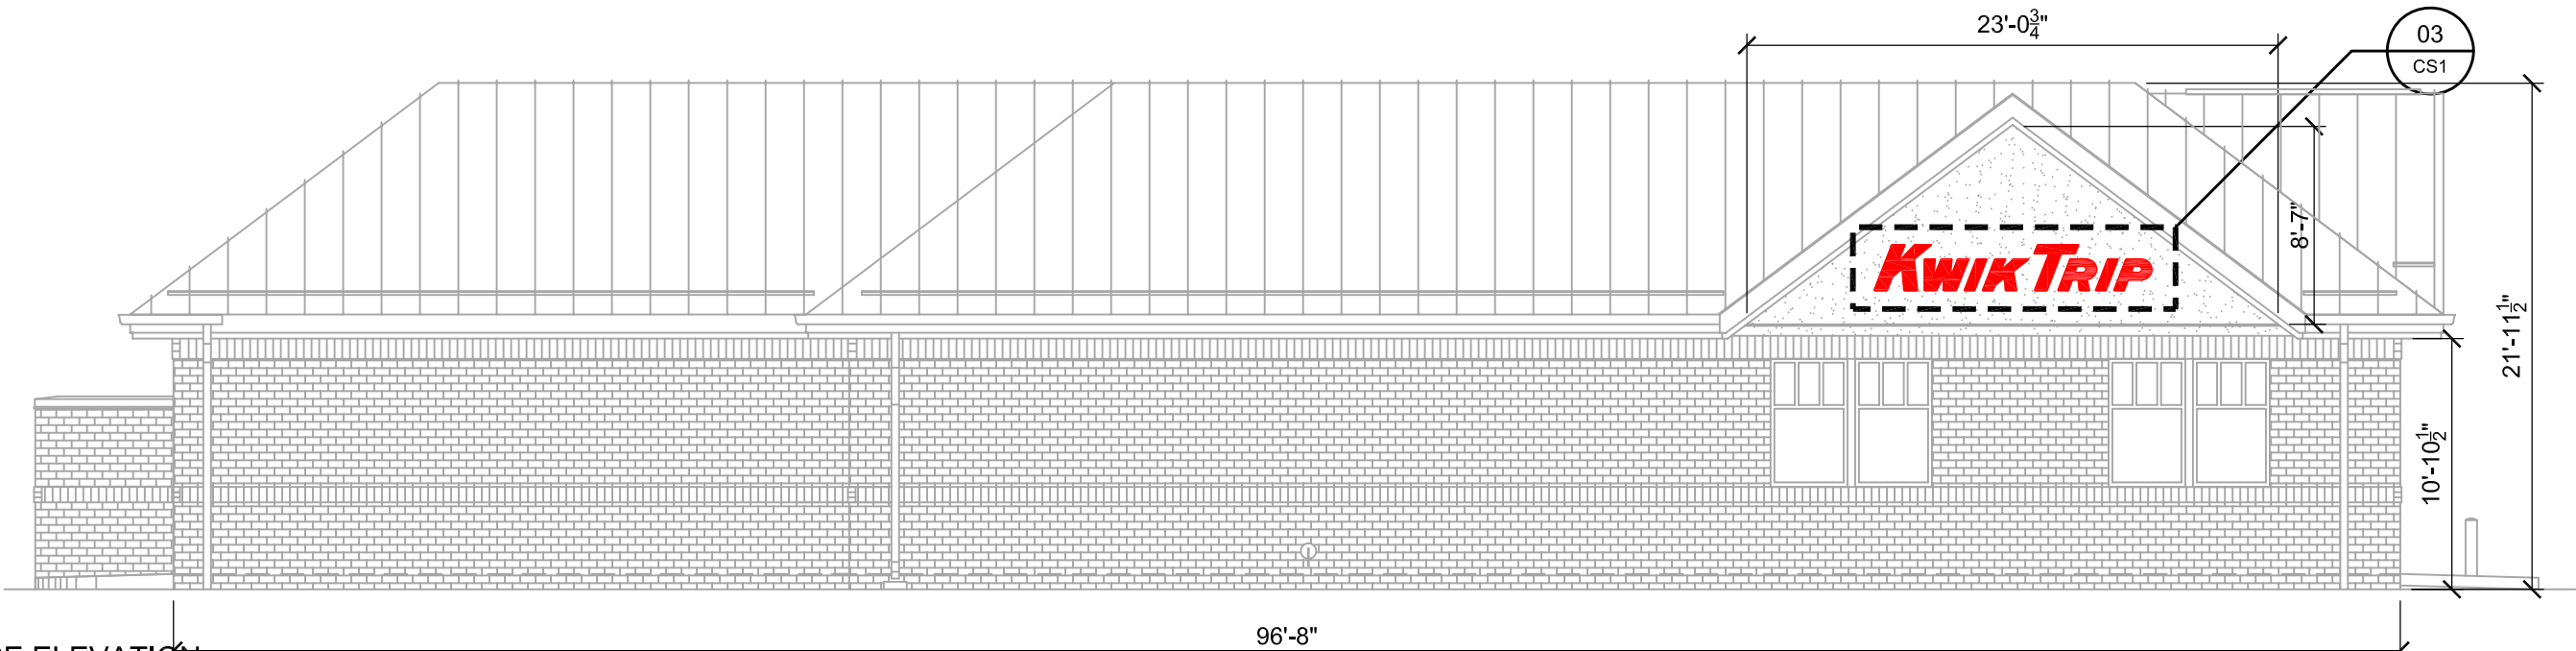

STORE ELEVATION
SCALE: 1/8" = 1'-0"




LOGO DETAIL - SIGNS #01 & #03
SCALE: 1/2" = 1'-0"




KWIK TRIP, Inc.
P.O. BOX 2107
1626 OAK STREET
LA CROSSE, WI 54602-2107
PH. (608) 781-8988
FAX (608) 781-8960

CONVENIENCE STORE SIGNAGE		GEN 2 CONVENIENCE STORE #527	PEWAUKEE & GASCOIGNE WAUKESHA, WI
#	DATE		
△	2020/04/10		
DESCRIPTION		CITY COMMENTS	
—	—	—	
—	—	—	
—	—	—	
—	—	—	
—	—	—	
—	—	—	
DRAWN BY		S. WADDELL	
SCALE		MULTIPLE	
PROJ. NO.		0001	
DATE		2020-02-26	
SHEET		CS1	

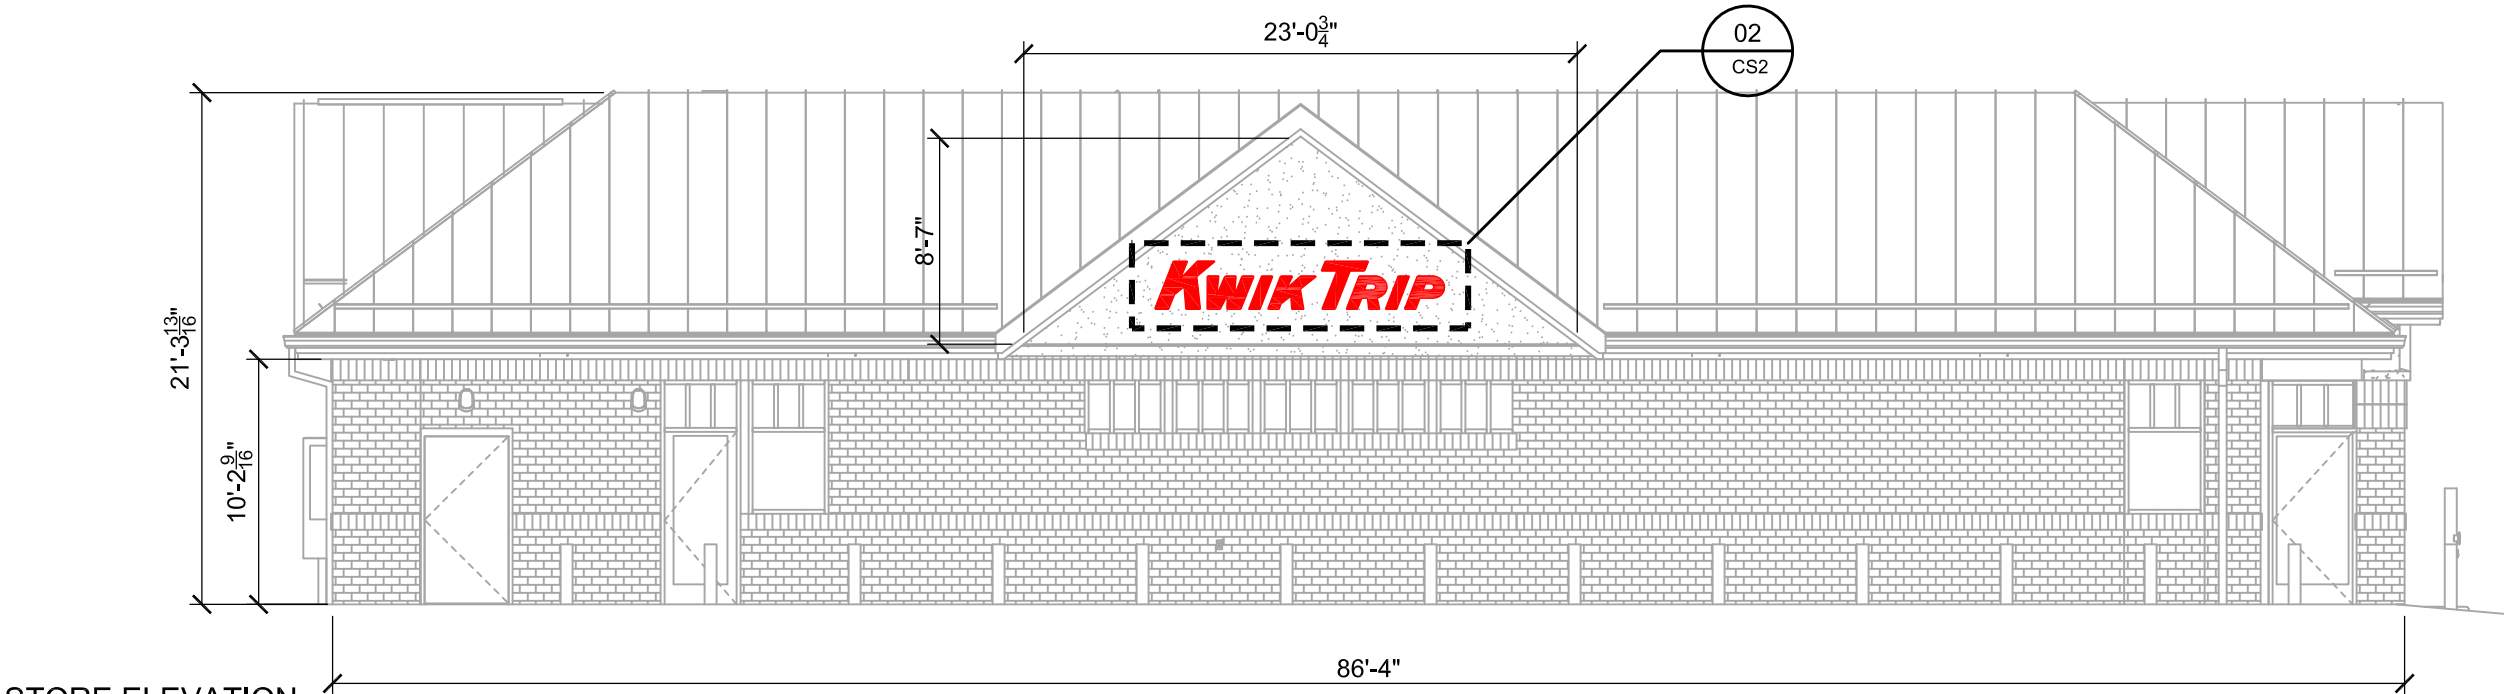

STORE ELEVATION

SCALE: 1/8" = 1'-0"

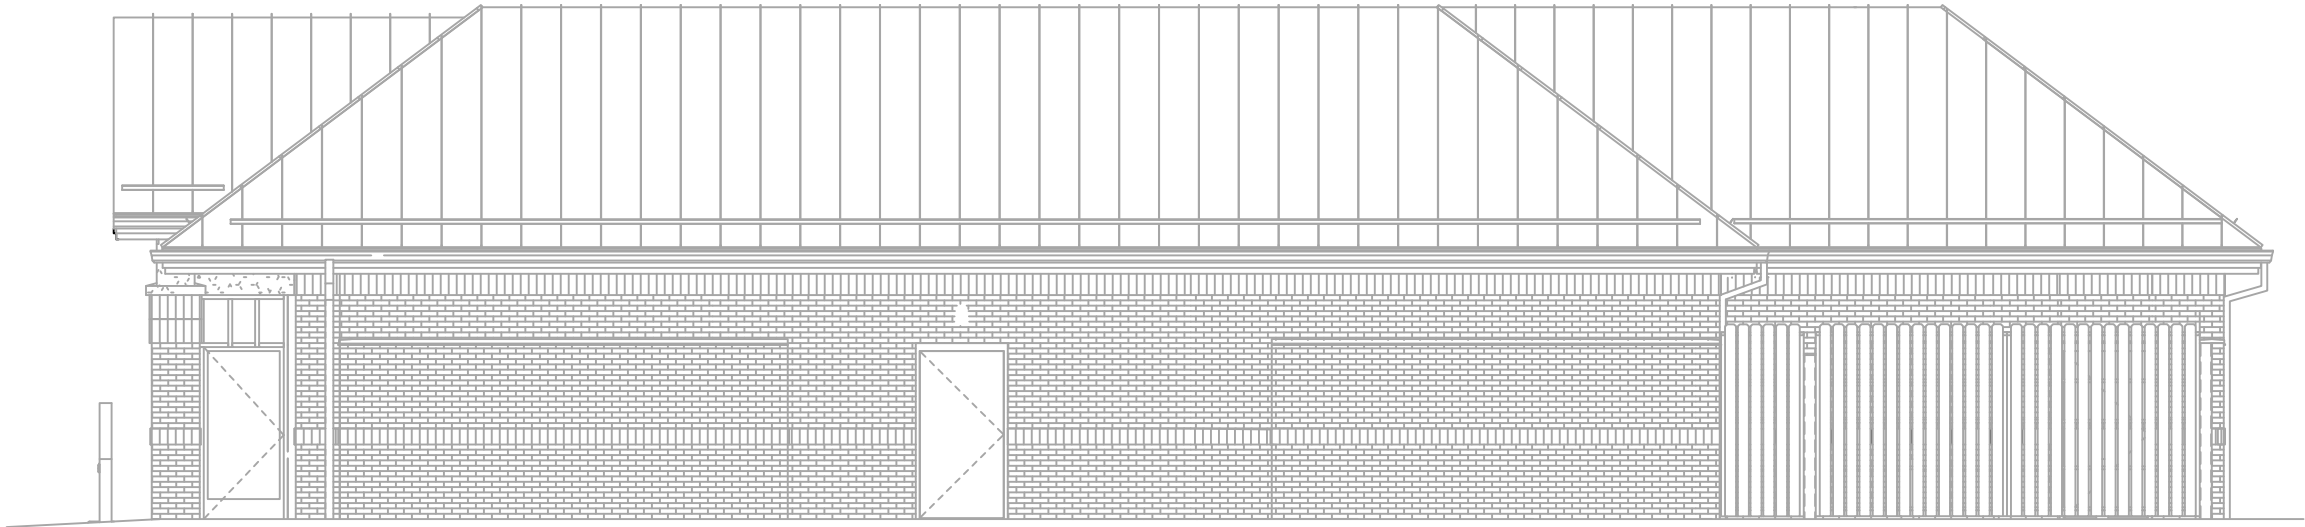

LOGO DETAIL - SIGN #02


SCALE: 1/2" = 1'-0"



KWIK TRIP, Inc.
P.O. BOX 2107
1626 OAK STREET
LA CROSSE, WI 54602-2107
PH. (608) 781-8988
FAX (608) 781-8960


CONVENIENCE STORE SIGNAGE
GEN 2 CONVENIENCE STORE #527
PEWAUKEE & GASCOIGNE
WAUKESHA, WI

#	DATE	DESCRIPTION
1	2020/04/10	CITY COMMENTS
2		
3		
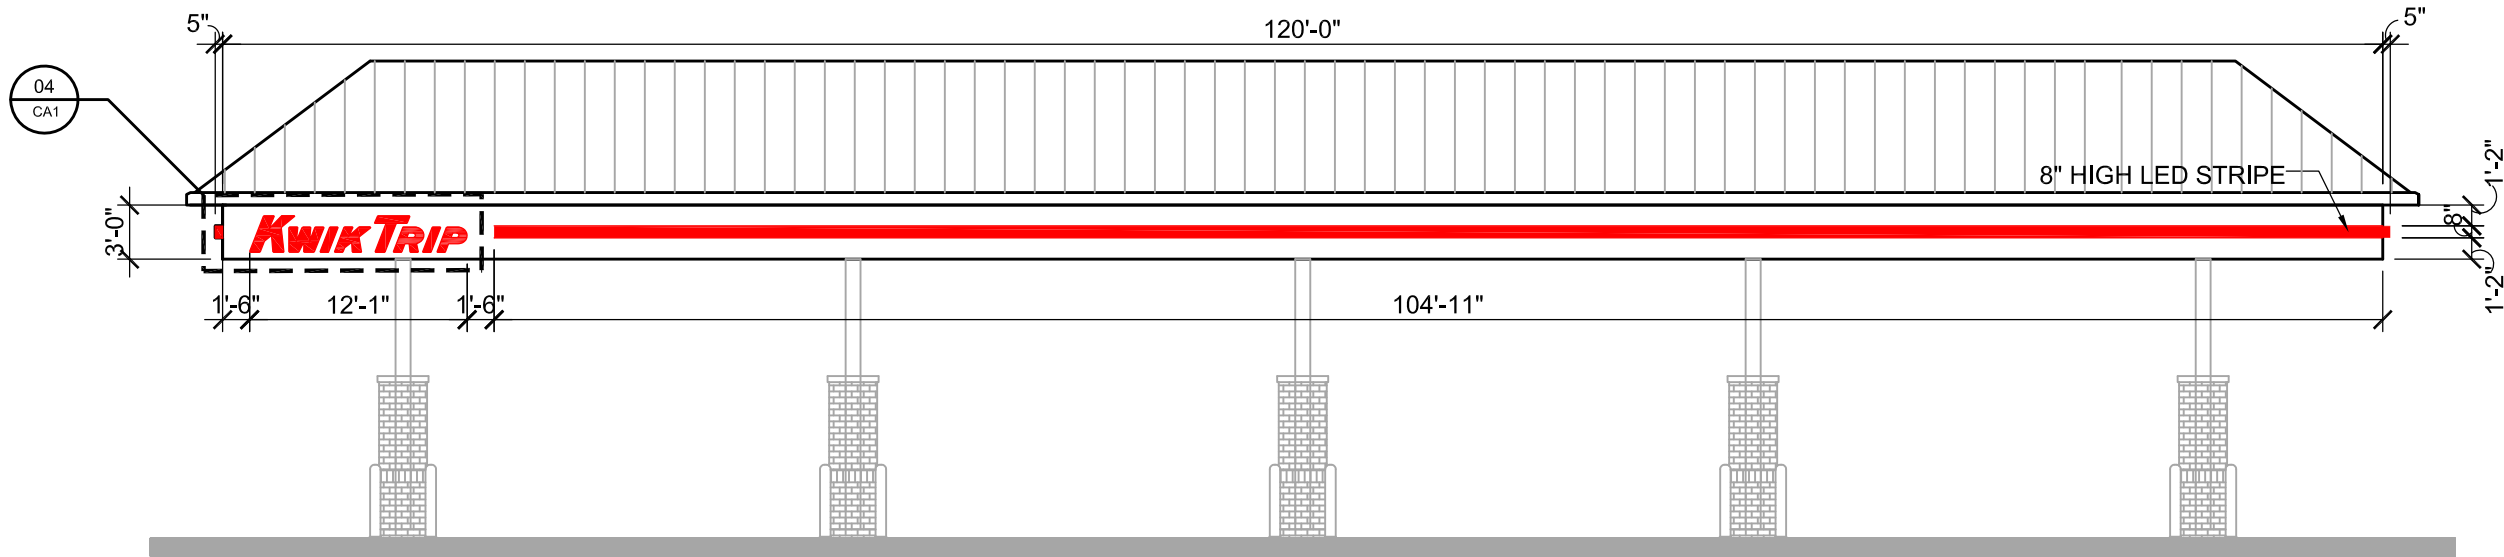

CANOPY ELEVATION

SCALE: 3/32" = 1'-0"

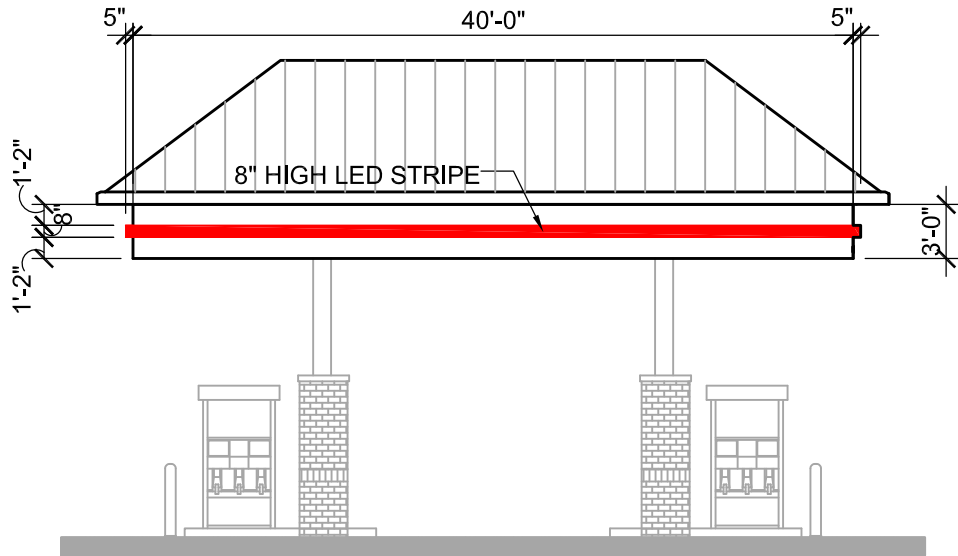


CANOPY ELEVATION

SCALE: 3/32" = 1'-0"




LOGO DETAIL - SIGN #04

SCALE: 1/2" = 1'-0"

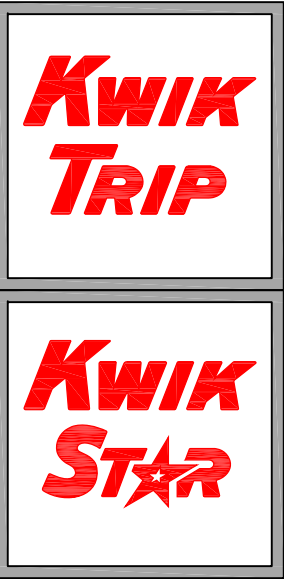


KWIK TRIP, Inc.
P.O. BOX 2107
1626 OAK STREET
LA CROSSE, WI 54602-2107
PH. (608) 781-8988
FAX (608) 781-8960

CANOPY SIGNAGE	GEN 2 CONVENIENCE STORE #527		PEWAUKEE & GASCOIGNE WAUKESHA, WI
	#	DATE	DESCRIPTION
	△	2020/04/10	CITY COMMENTS
	—	—	—
	—	—	—
DRAWN BY		S. WADDELL	
SCALE		MULTIPLE	
PROJ. NO.		0001	
DATE		2020-02-26	
SHEET		CA1	

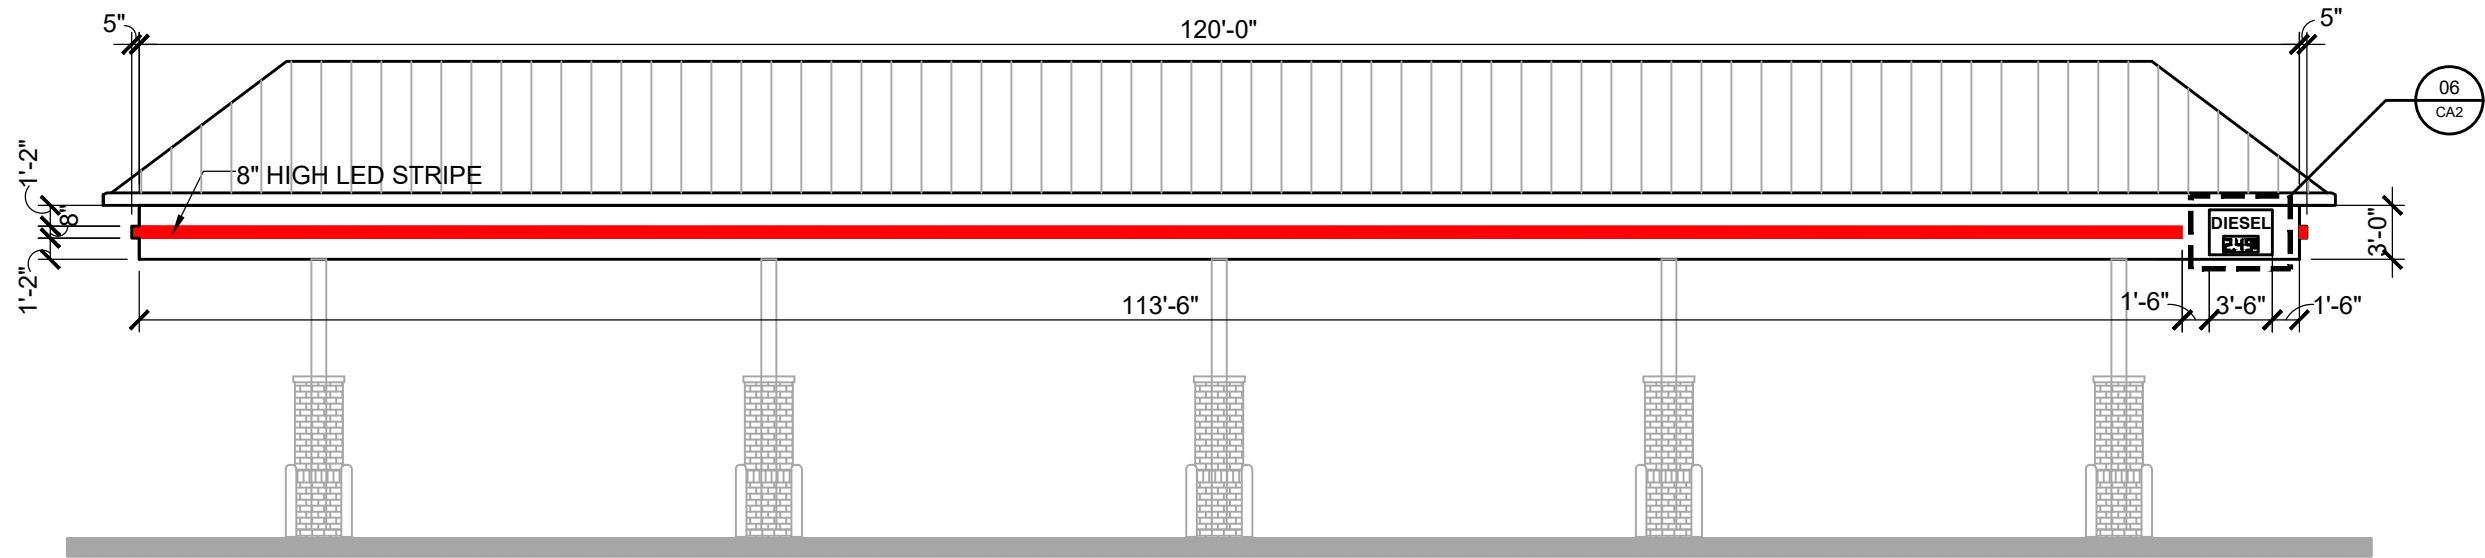


CANOPY ELEVATION

SCALE: 3/32" = 1'-0"

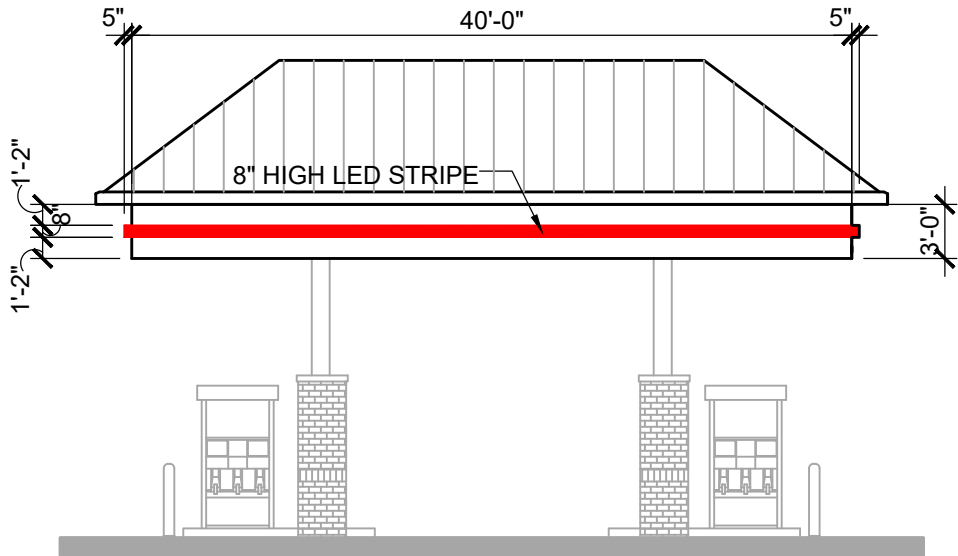

CANOPY ELEVATION

SCALE: 3/32" = 1'-0"

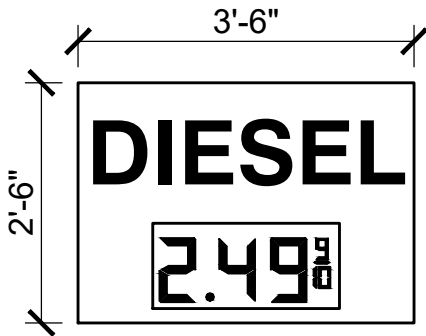

LOGO DETAIL - SIGN #06

SCALE: 1/2" = 1'-0"

KWIK TRIP, Inc.
P.O. BOX 2107
1626 OAK STREET
LA CROSSE, WI 54602-2107
PH. (608) 781-8988
FAX (608) 781-8960

CANOPY SIGNAGE

GEN 2 CONVENIENCE STORE #527

PEWAUKEE & GASCOIGNE
WAUKESHA, WI

#	DATE	DESCRIPTION
	2020/04/10	CITY COMMENTS
	2020/04/14	RELOCATE MONUMENT
	2021/04/27	COMMENTS

DRAWN BY

S. WADDELL

SCALE

MULTIPLE

PROJ. NO.

0001

DATE

2020-02-26

SHEET

CA2

ADDRESS SIGN A

SCALE: 3/4" = 1'-0"



#05 KWIK TRIP FREESTANDING PYLON SIGN

SEE ATTACHMENT FROM ELEVATE 97



KWIK TRIP, Inc.
P.O. BOX 2107
1626 OAK STREET
LA CROSSE, WI 54602-2107
PH. (608) 781-8988
FAX (608) 781-8960

DIRECTIONAL SIGNAGE

GEN 2 CONVENIENCE STORE #527

PEWAUKEE & GASCOIGNE
WAUKESHA, WI

#	DATE	DESCRIPTION
	2020/04/10	CITY COMMENTS
	2020/04/14	RELOCATE MONUMENT
	2021/04/27	COMMENTS

DRAWN BY

S. WADDELL

SCALE

MULTIPLE

PROJ. NO.


0001

DATE

2020-02-26

SHEET

DS1

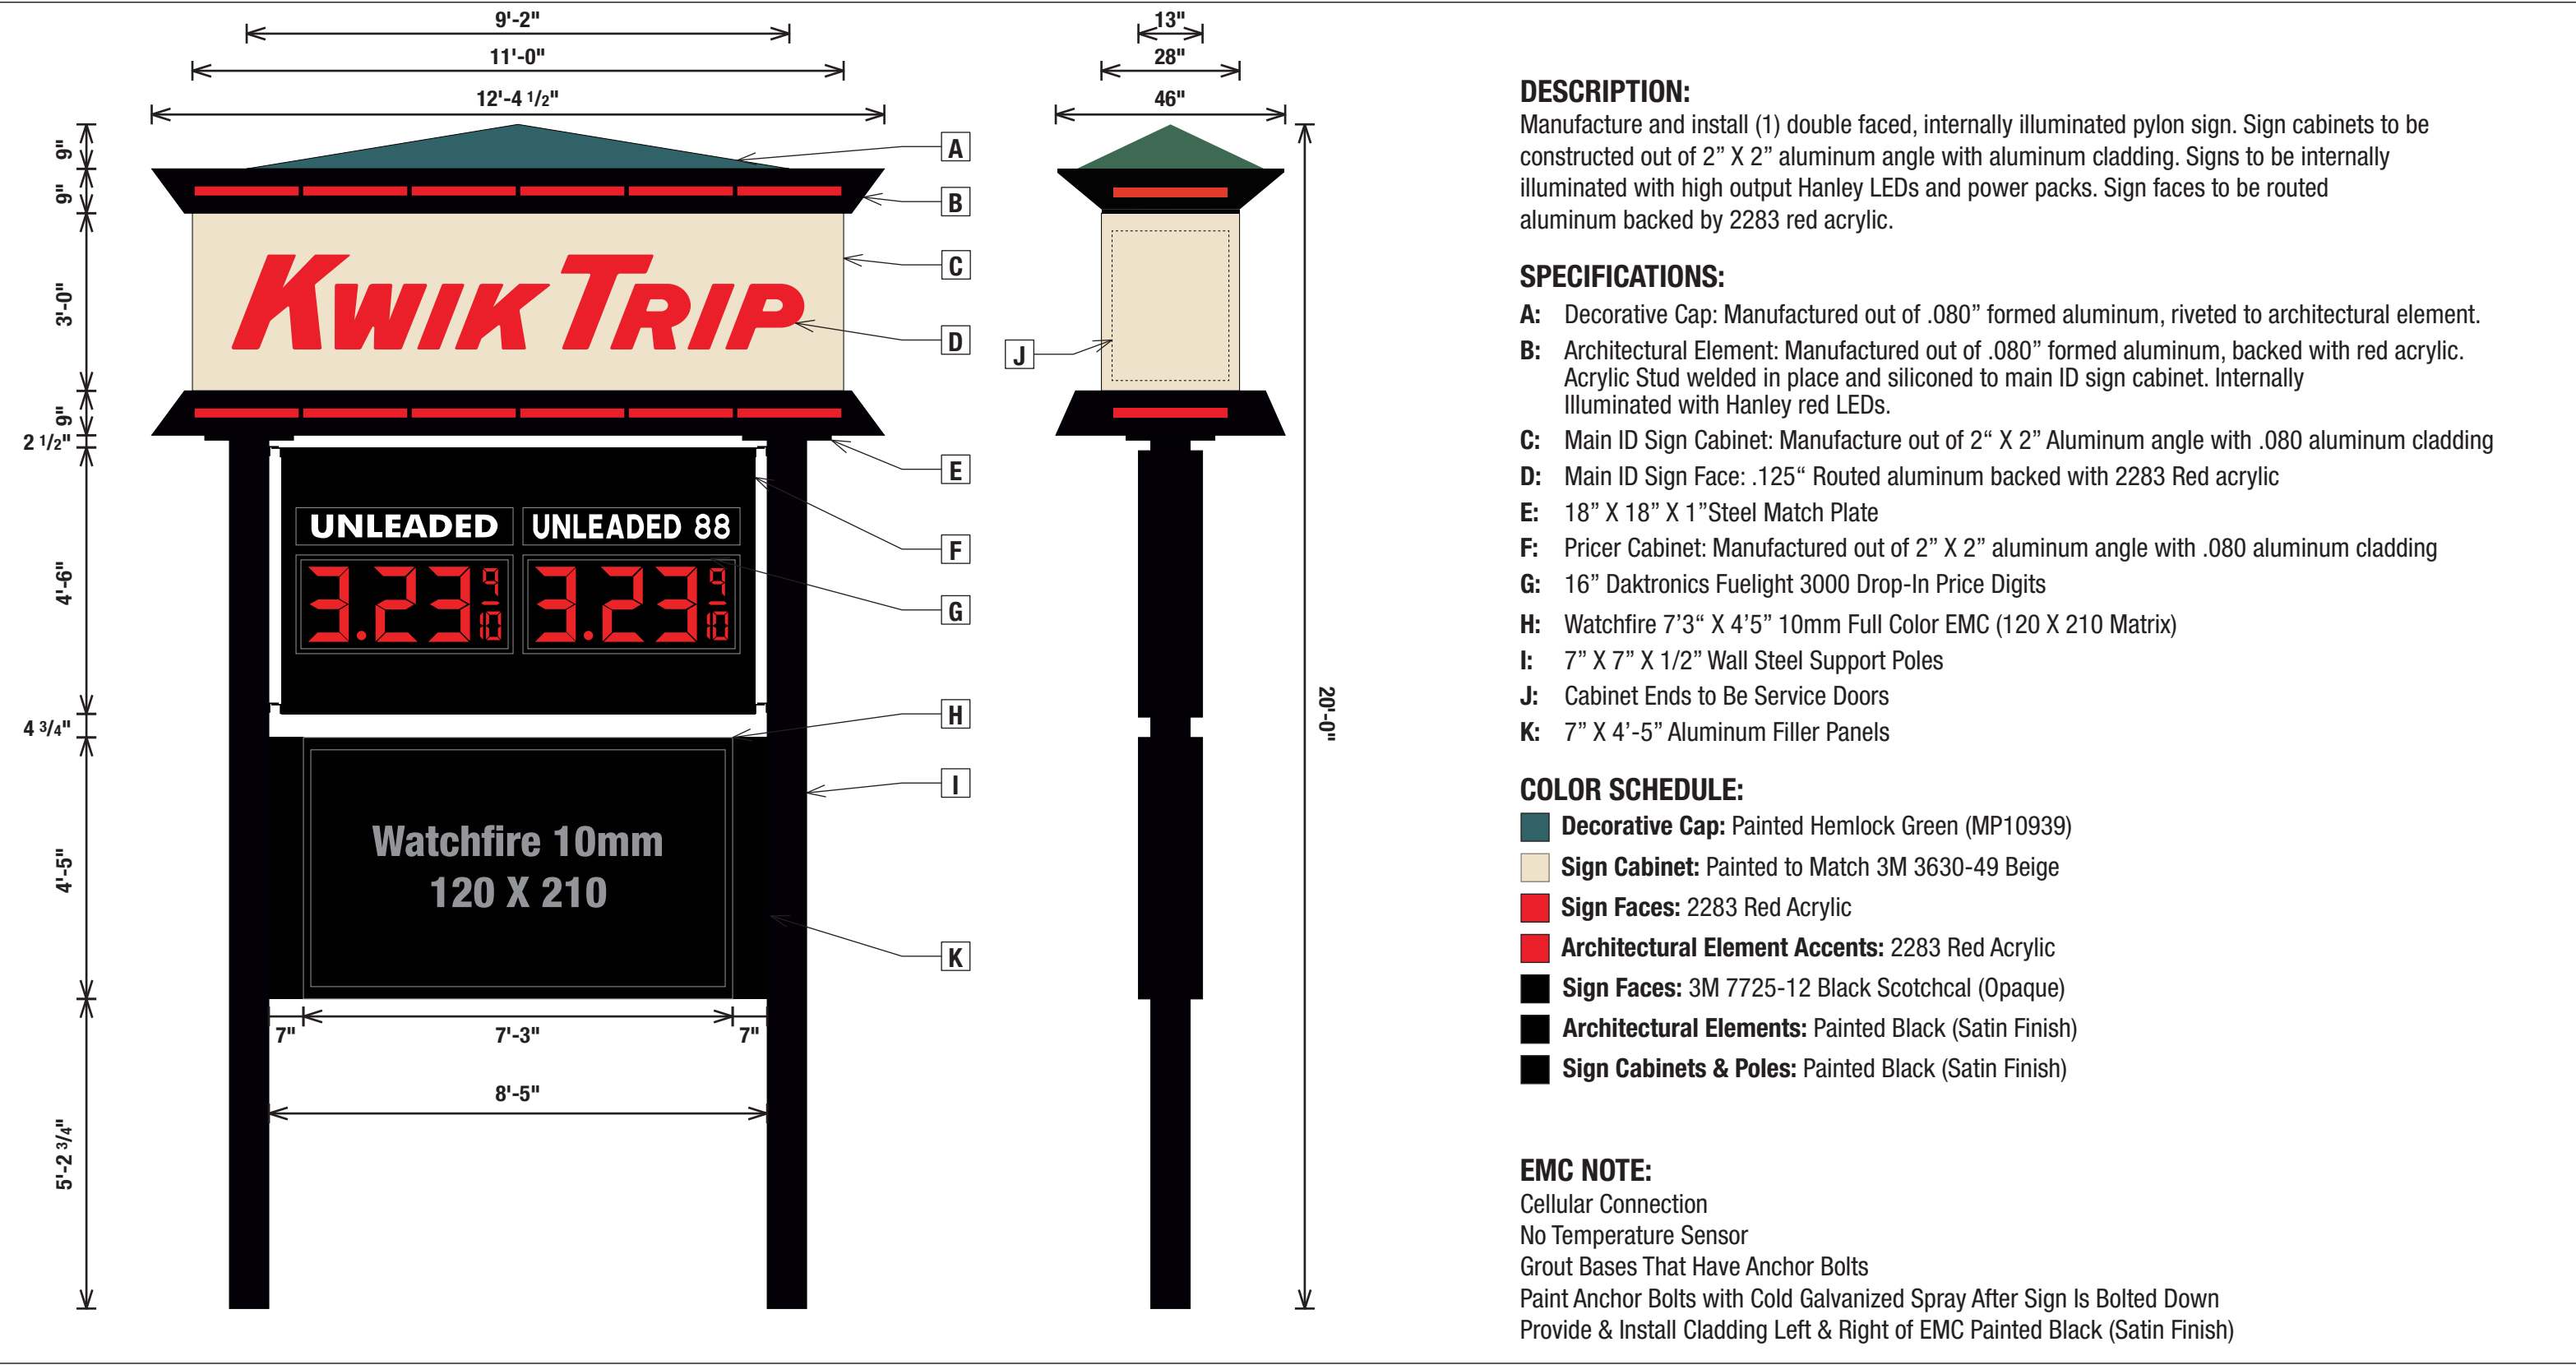

DESCRIPTION:
Manufacture and install (1) double faced, internally illuminated pylon sign. Sign cabinets to be constructed out of 2" X 2" aluminum angle with aluminum cladding. Signs to be internally illuminated with high output Hanley LEDs and power packs. Sign faces to be routed aluminum backed by 2283 red acrylic.

- SPECIFICATIONS:**
- A:** Decorative Cap: Manufactured out of .080" formed aluminum, riveted to architectural element.
 - B:** Architectural Element: Manufactured out of .080" formed aluminum, backed with red acrylic. Acrylic Stud welded in place and siliconed to main ID sign cabinet. Internally Illuminated with Hanley red LEDs.
 - C:** Main ID Sign Cabinet: Manufacture out of 2" X 2" Aluminum angle with .080 aluminum cladding
 - D:** Main ID Sign Face: .125" Routed aluminum backed with 2283 Red acrylic
 - E:** 18" X 18" X 1" Steel Match Plate
 - F:** Pricer Cabinet: Manufactured out of 2" X 2" aluminum angle with .080 aluminum cladding
 - G:** 16" Daktronics Fuelight 3000 Drop-In Price Digits
 - H:** Watchfire 7'3" X 4'5" 10mm Full Color EMC (120 X 210 Matrix)
 - I:** 7" X 7" X 1/2" Wall Steel Support Poles
 - J:** Cabinet Ends to Be Service Doors
 - K:** 7" X 4'-5" Aluminum Filler Panels

- COLOR SCHEDULE:**
- Decorative Cap:** Painted Hemlock Green (MP10939)
 - Sign Cabinet:** Painted to Match 3M 3630-49 Beige
 - Sign Faces:** 2283 Red Acrylic
 - Architectural Element Accents:** 2283 Red Acrylic
 - Sign Faces:** 3M 7725-12 Black Scotchcal (Opaque)
 - Architectural Elements:** Painted Black (Satin Finish)
 - Sign Cabinets & Poles:** Painted Black (Satin Finish)

EMC NOTE:
Cellular Connection
No Temperature Sensor
Grout Bases That Have Anchor Bolts
Paint Anchor Bolts with Cold Galvanized Spray After Sign Is Bolted Down
Provide & Install Cladding Left & Right of EMC Painted Black (Satin Finish)



(800) 514-1119 | elevate97.com

DESIGN #: 11495

PAGE: 2

CLIENT: KWIK TRIP 527
ADDRESS: WAUKESHA, WI
DATE: FEBRUARY 22ND, 2021
SCALE: 3/8" = 1'
A.C.: SCOTT TIMM
DESIGNER: TK
REVISED BY: TK

DATE: 3/18/21

DESIGN STAGE

☐ CONCEPTUAL ☒ FINAL JOB #: S007867

ITEMS NEEDED PRIOR TO FABRICATION

- ☐ FIELD SURVEY / MEASUREMENTS REQUIRED
- ☐ ELECTRONIC FILE OF LOGO REQUIRED
- ☐ COLORS TO BE DETERMINED

APPROVALS

WITH APPROVAL OF THIS DESIGN I HEREBY GIVE ELEVATE97 PERMISSION TO BEGIN PRODUCTION ON THE SIGNAGE ILLUSTRATED. I AGREE THAT ALL SPECIFICATIONS, SPELLING, COLORS AND ELEVATIONS LISTED ARE CORRECT AND APPROVED. ANY CHANGES MADE AFTER PRODUCTION HAS STARTED WILL RESULT IN ADDITIONAL CHARGES.

CLIENT SIGNATURE:

THE SUBMITTED DESIGN IS ORIGINAL AND PROTECTED UNDER COPYRIGHT LAWS OF THE UNITED STATES, TITLE 17 UNITED STATES CODE. YOU AGREE NOT TO COPY, PHOTOGRAPH OR MODIFY, DIRECTLY OR INDIRECTLY, ANY OF THE MATERIALS HELD BY YOU, NOR WILL ANY THIRD PARTY DO ANY OF THE FOREGOING WITHOUT WRITTEN CONSENT OF ELEVATE97 UNLESS PURCHASED BY PAYMENT. ANY VIOLATION SHALL CONSTITUTE A CHARGE OF INCURRED CONCEPTUAL/PRODUCTION EXPENSES.

DATE: