



12x22
Detached Garage


Hunt, Carol
534 Groove St
Waukesha 53186

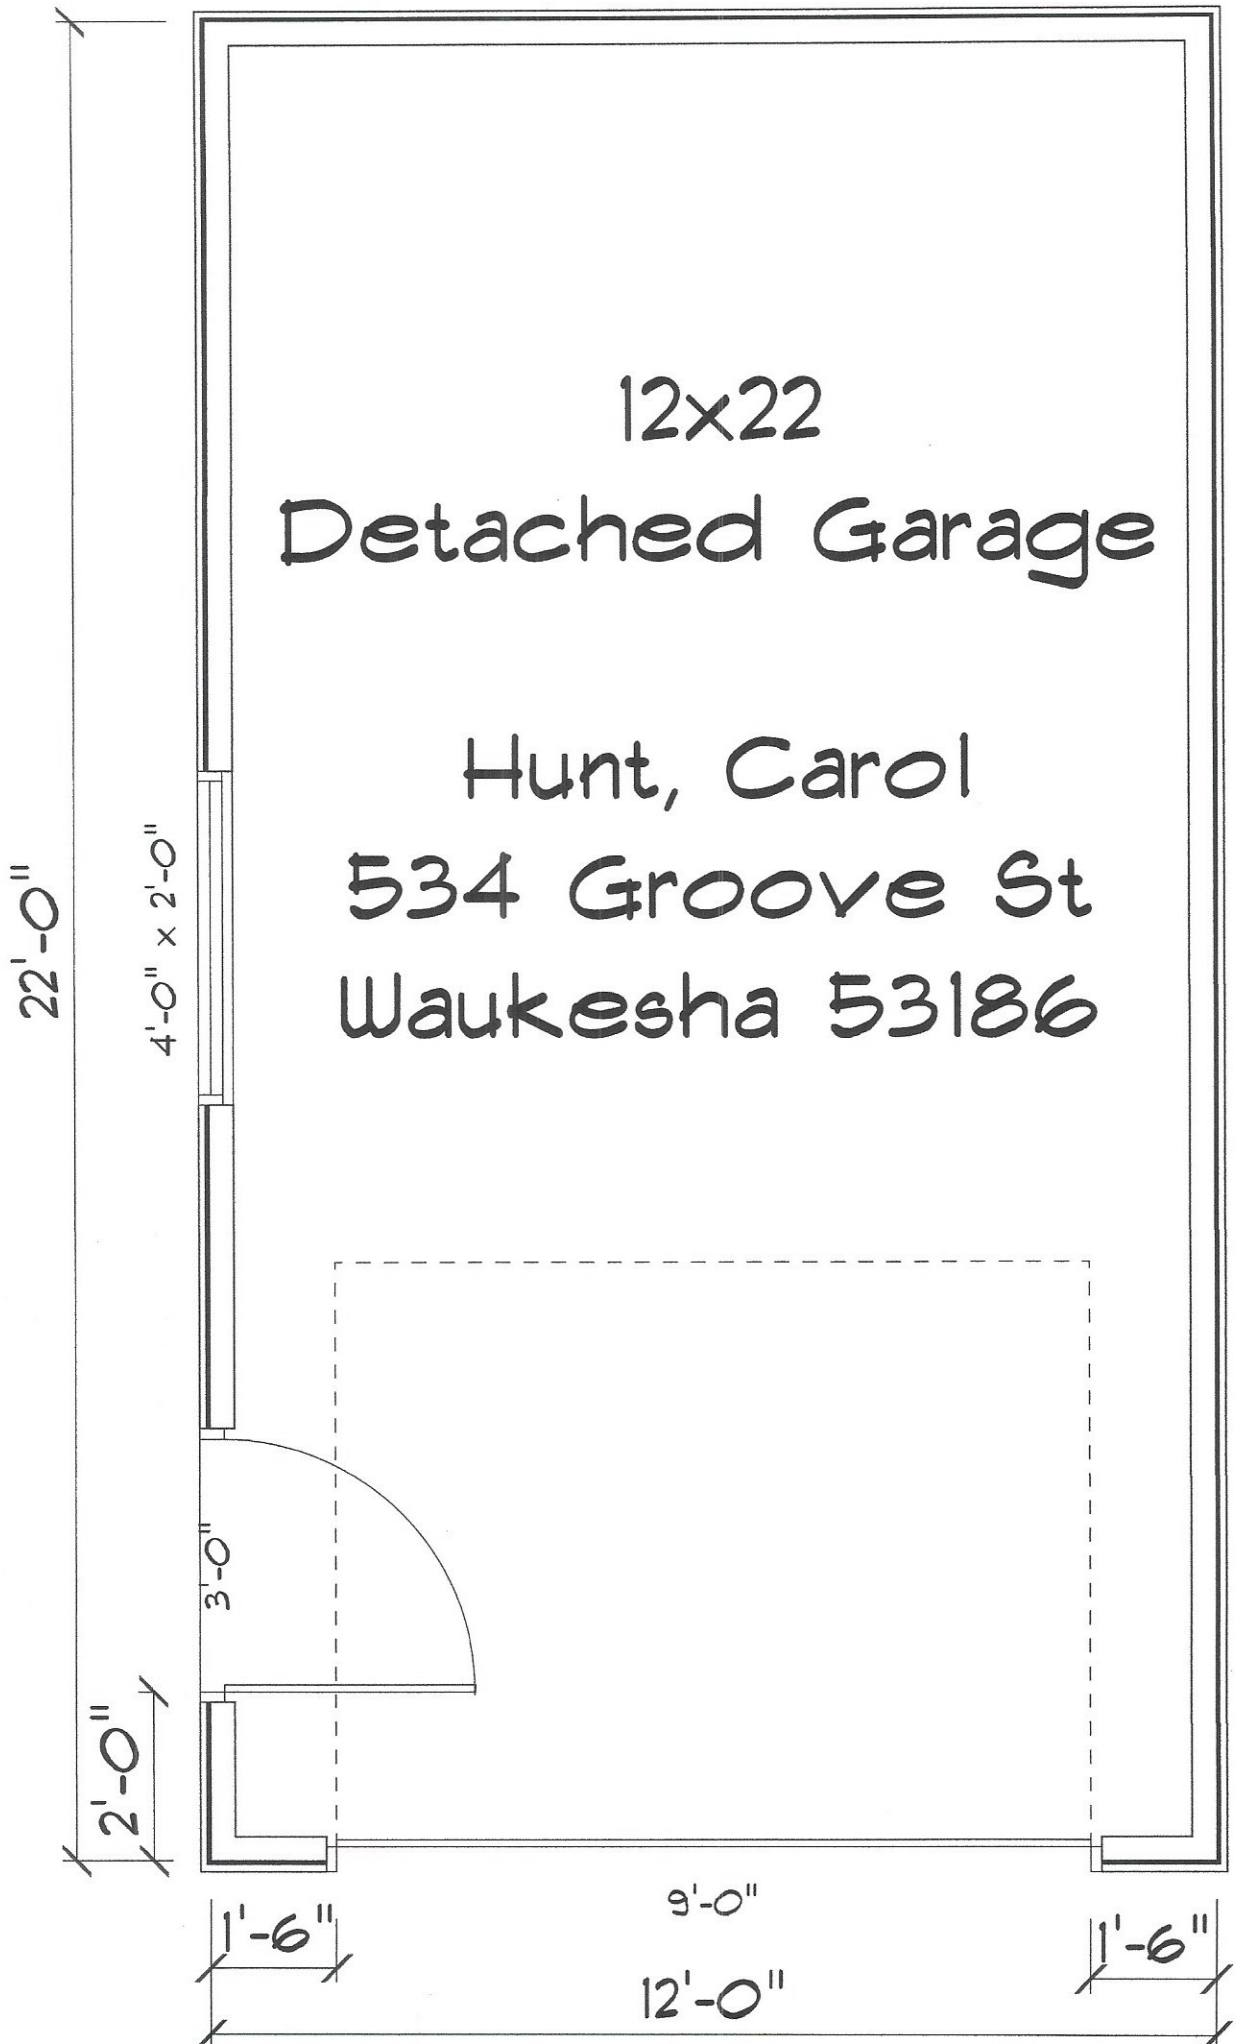

12x22
Detached Garage

Hunt, Carol
534 Groove St
Waukesha 53186

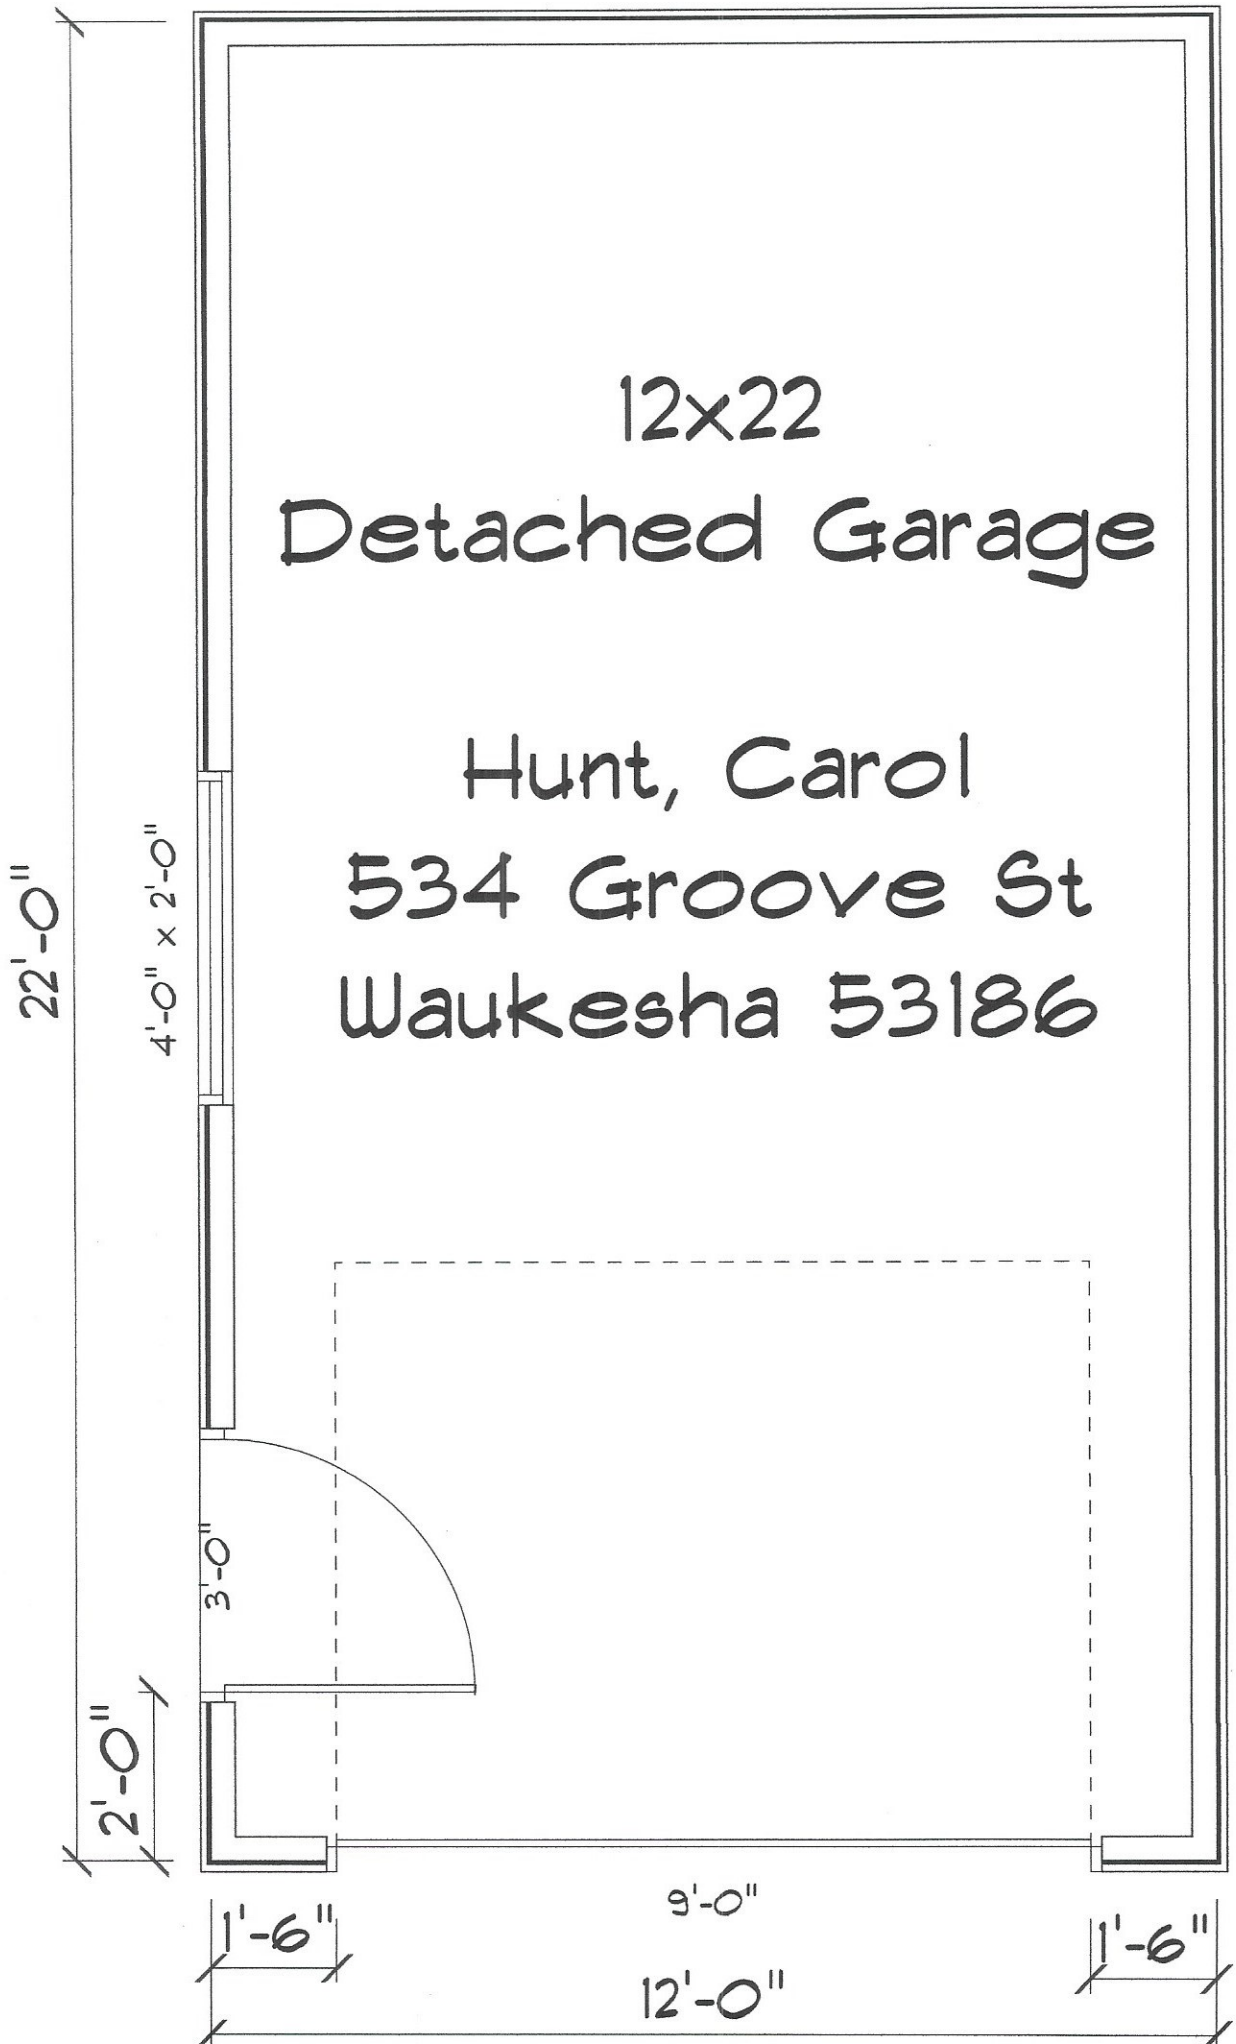

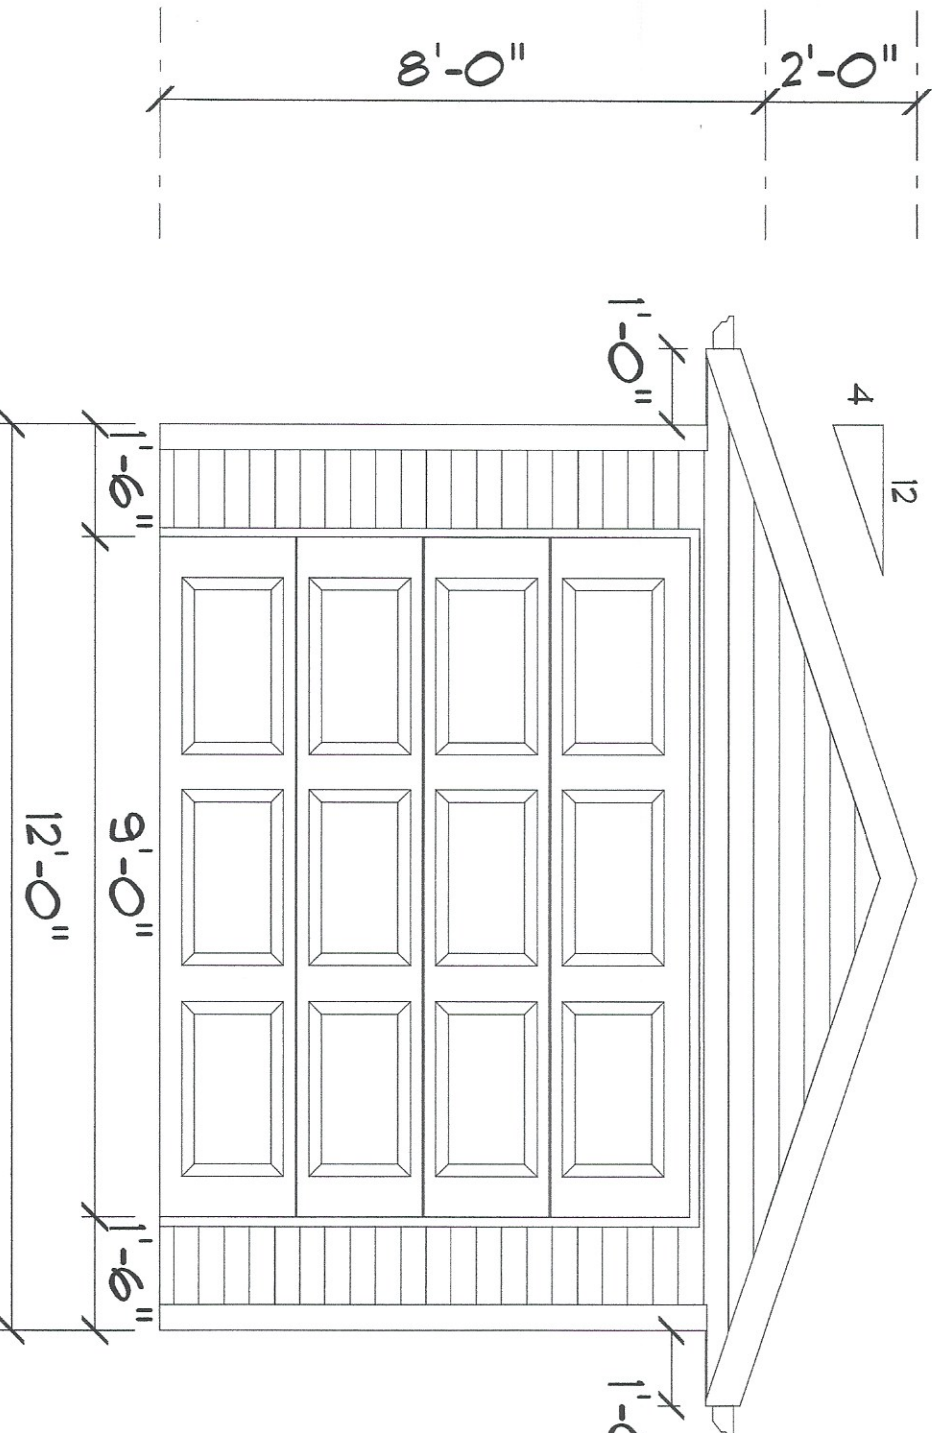

9x12
Overhead Door-
clay

Aluminum Soffit/Fascia
& Door Trim-
1'-0" Pebblestone clay


Seamless Gutters-
Pebblestone Clay

Dimensional Shingles-
Patriot Red

D4_vinyl-
wicker

FRONT ELEVATION

SCALE: 1/4" = 1'-0"

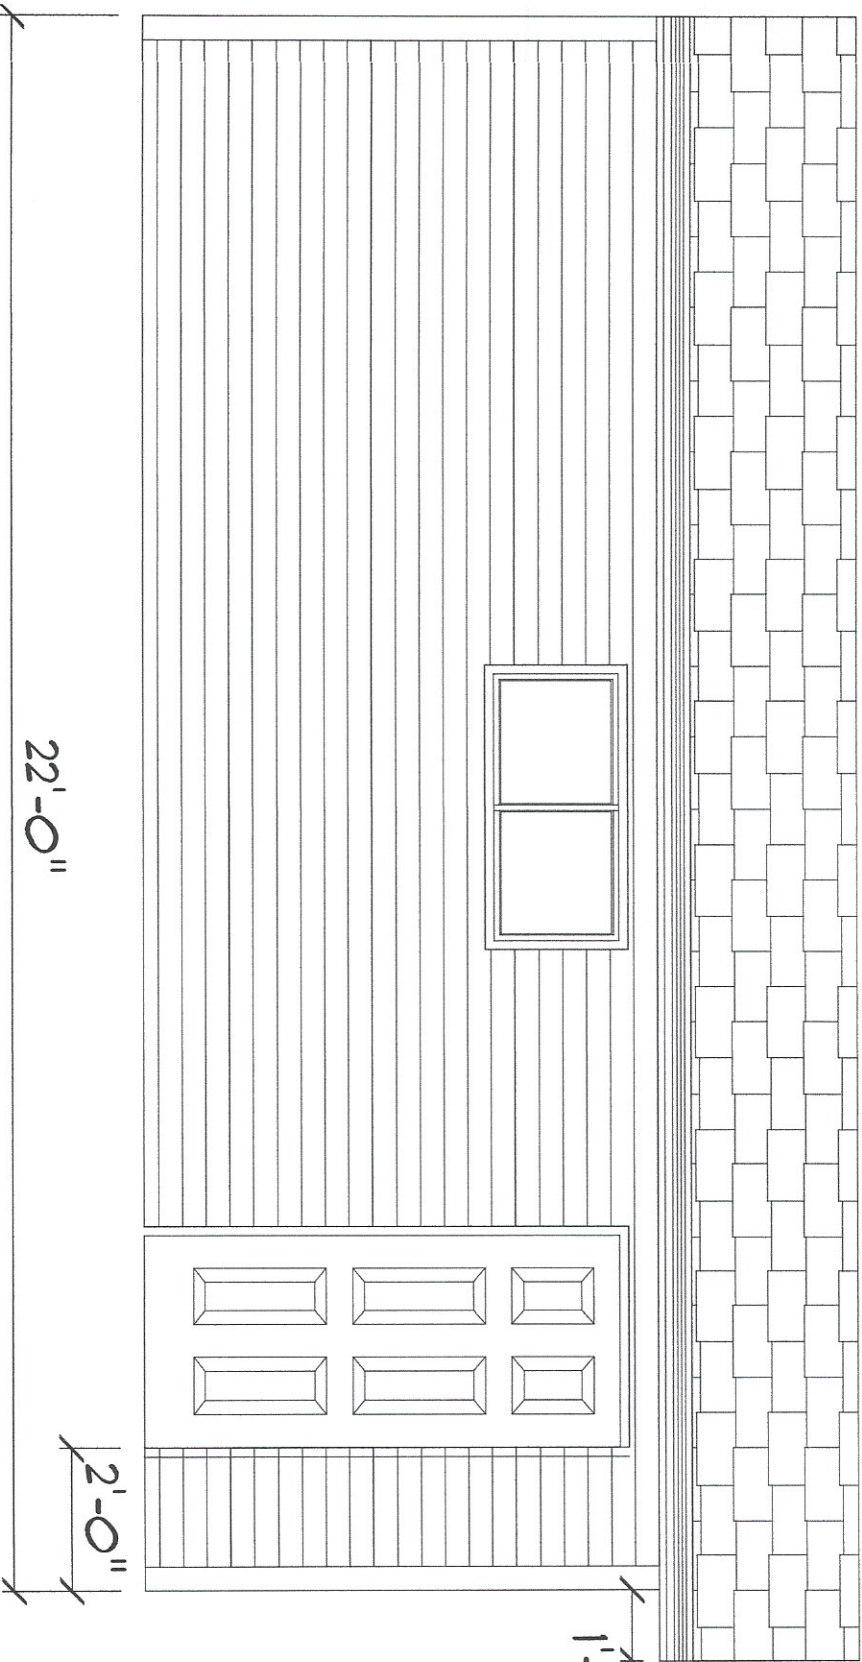


1'-0"

36" Fiberglass
Service Door

4'x2' Slider-
Clay


LEFT ELEVATION

SCALE: 1/4" = 1'-0"

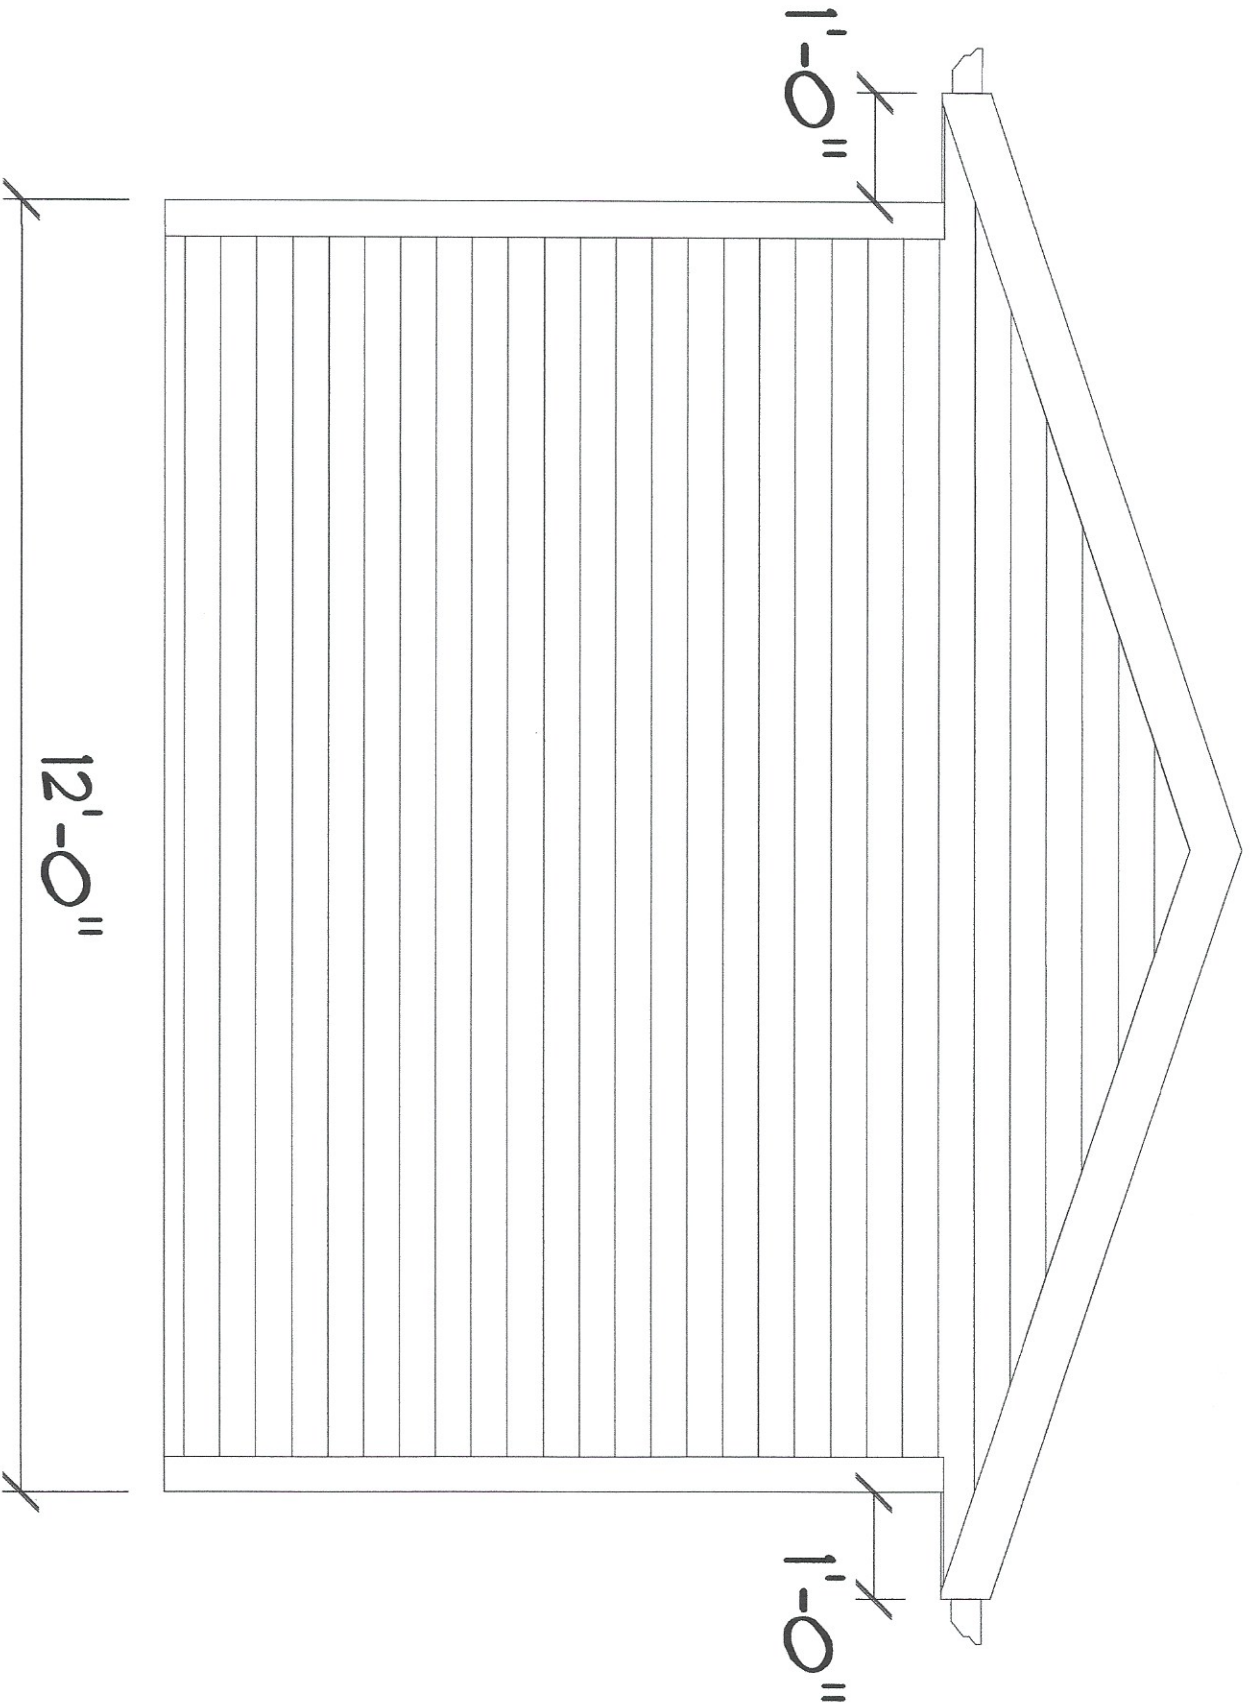

REAR ELEVATION

SCALE: 1/4" = 1'-0"

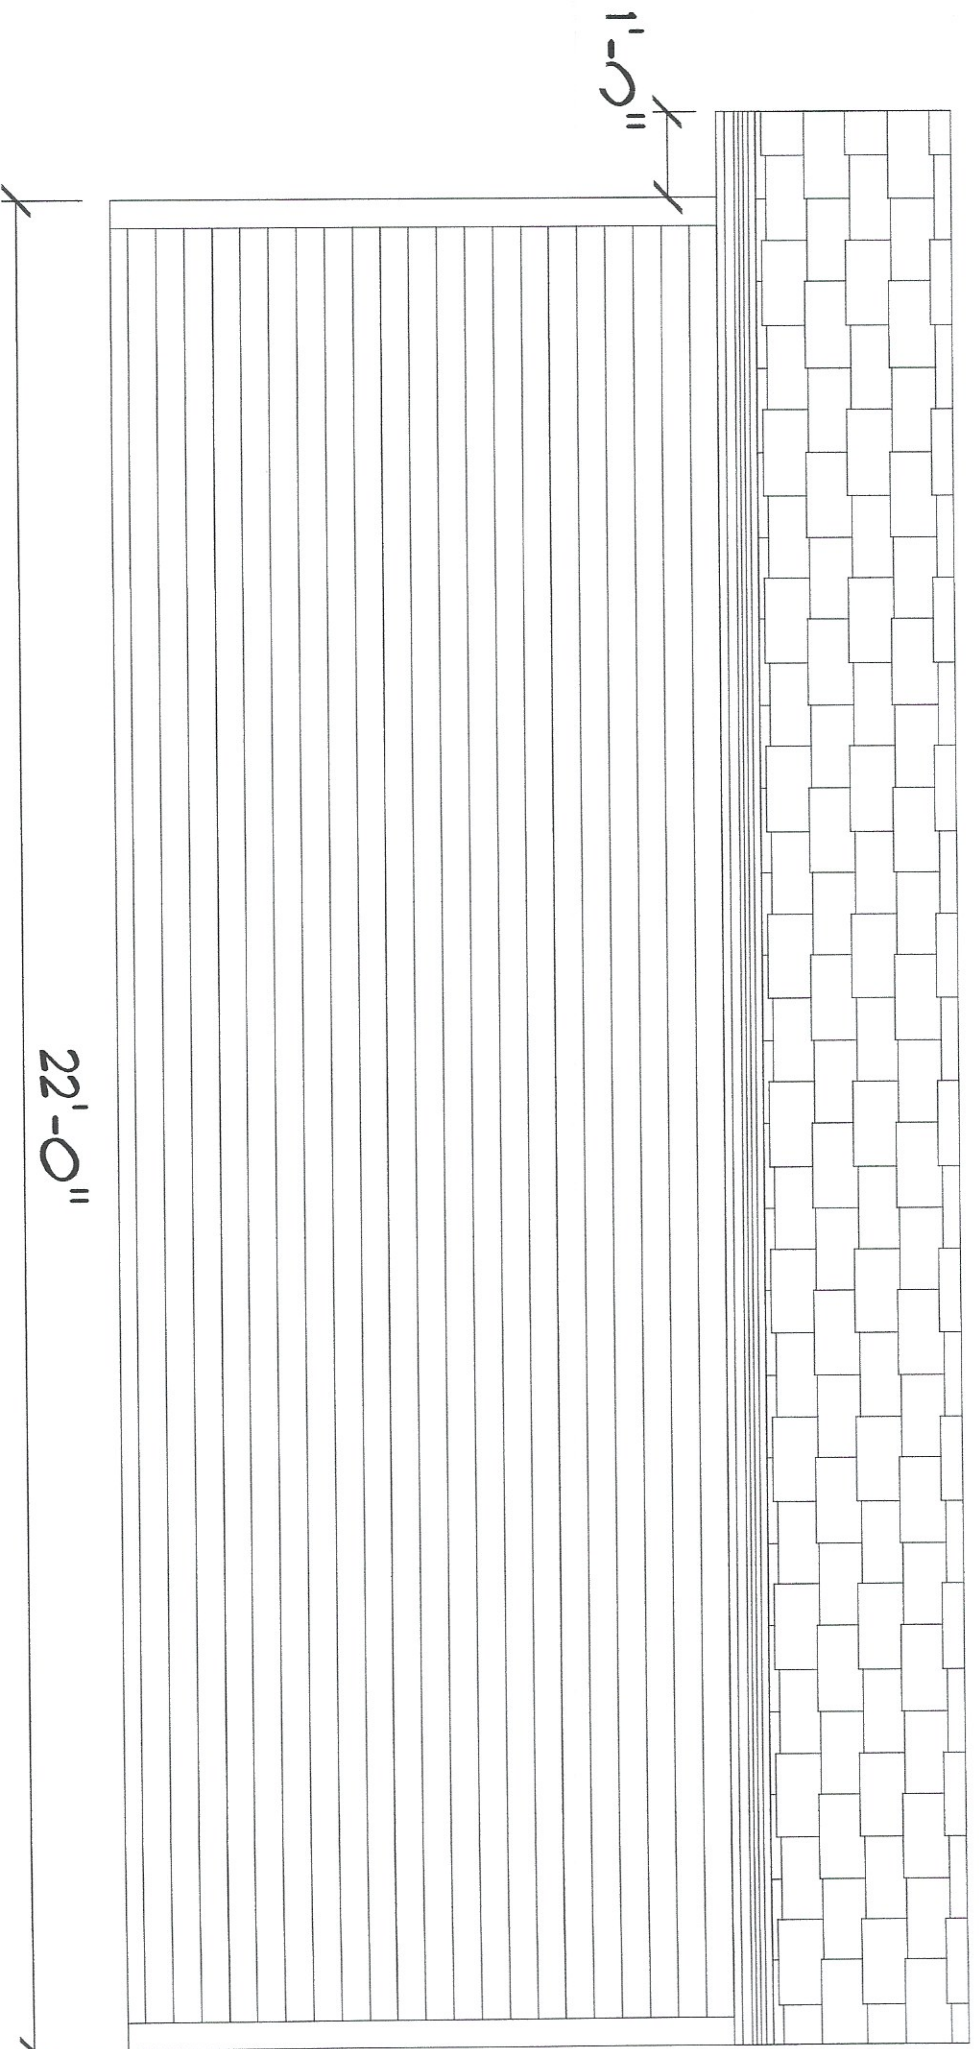

RIGHT ELEVATION

SCALE: 1/4" = 1'-0"