

COUNTY


OOD PANTRY OF WAUKESHA

WAUKESHA FOOD PANTRY

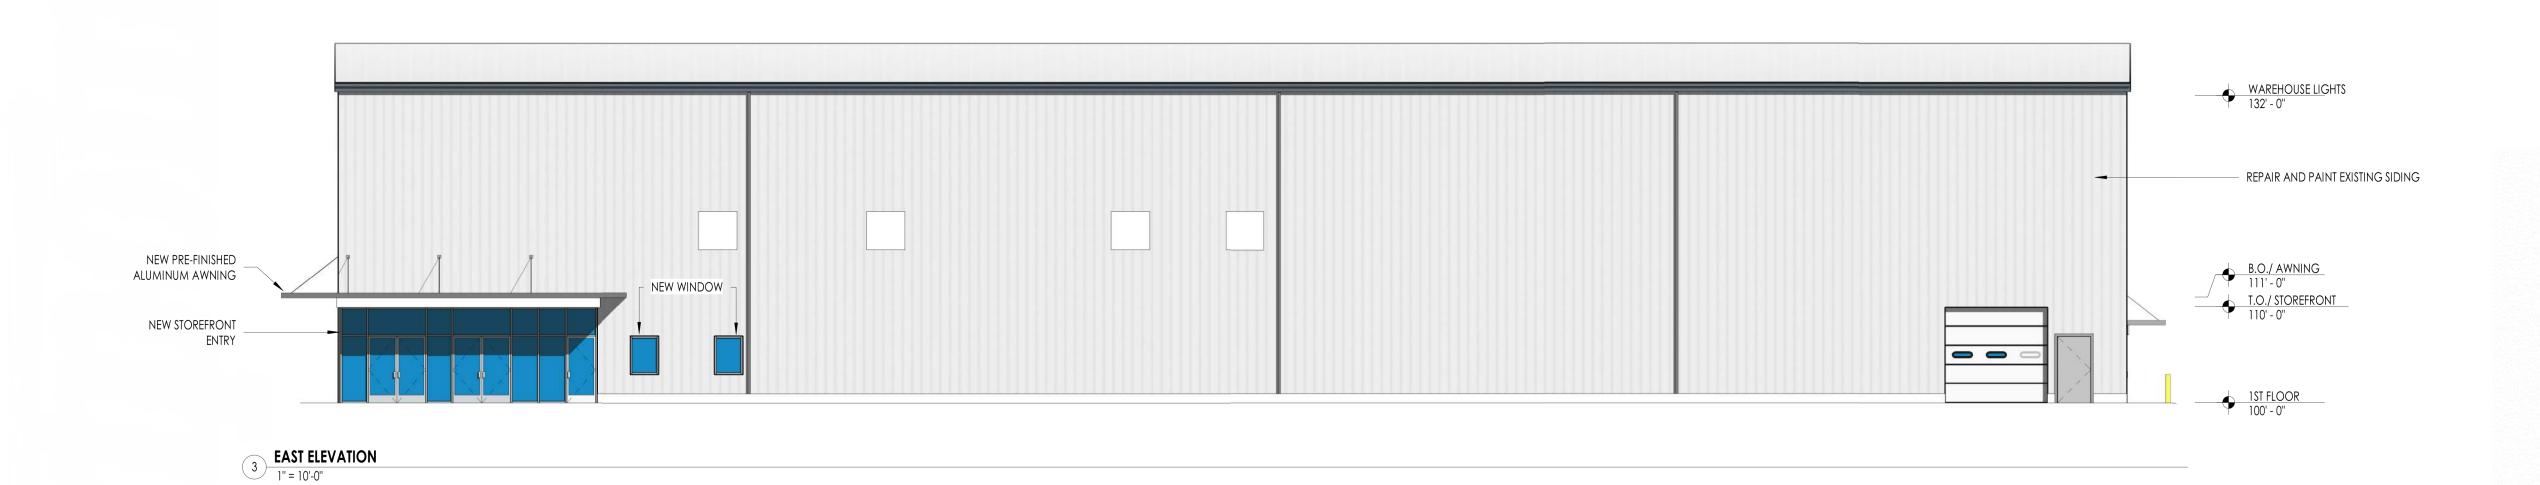

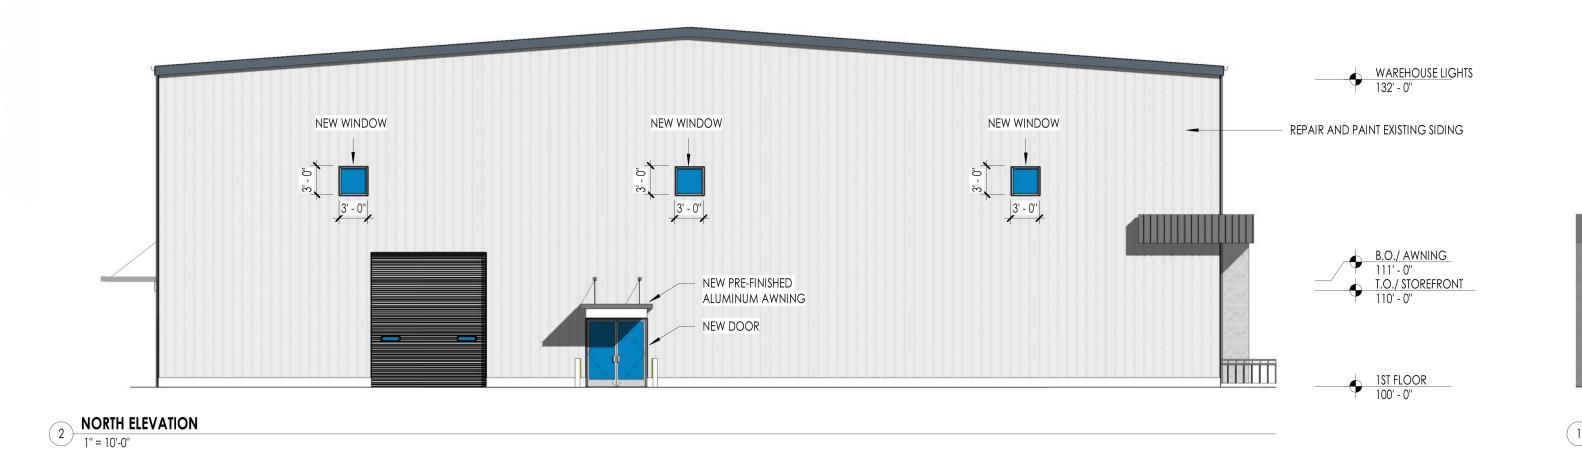



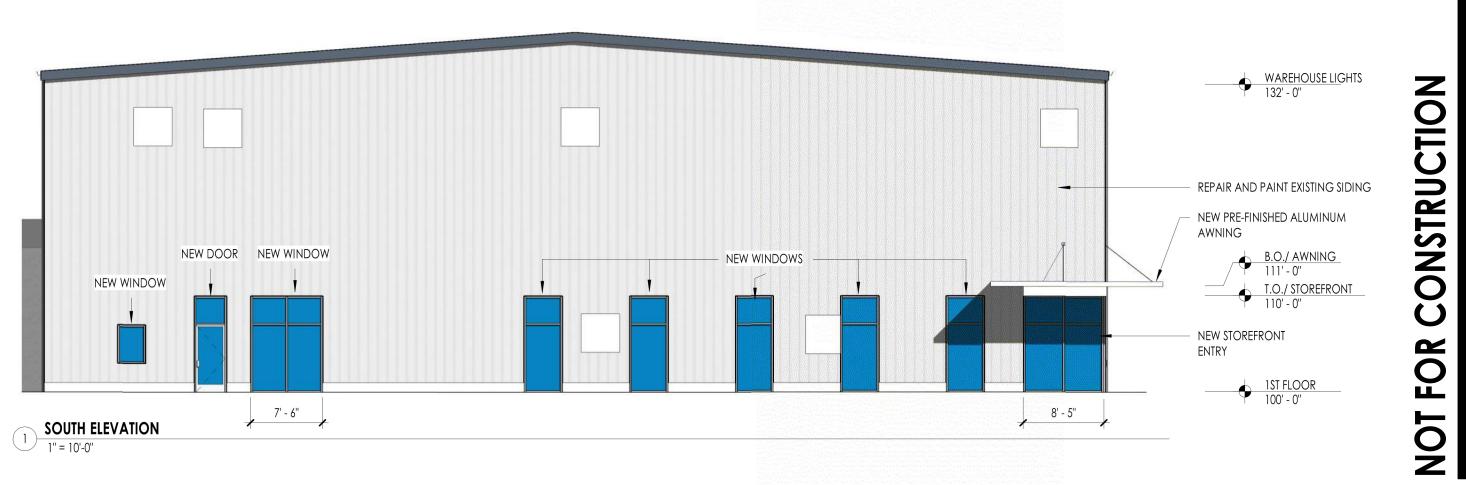

DRAWINGS AND SPECIFICATIONS AS INSTRUMENTS
OF SERVICE ARE THE PROPERTY OF VJS
CONSTRUCTION SERVICES. THE
ARCHITECT/ENGINEER ASSUMES NO RESPONSIBILITY
OR LIABILITY FOR THE USE OF THESE PLANS FOR ANY
PROJECT OTHER THAN SPECIFICALLY AUTHORIZED
BY THEM AND SIGNED AND SEALED FOR SUCH
SPECIFIC LOCATION IN THE STATE, PROVINCE, OR
TERRITORY SHOWN ON THE SEAL.

ISSUANCE & REVISIONS

1 9/12/2025 PRELIMINARY DESIGN

PROJECT NUMBER 8250051
PROJECT ISSUED 07.31.2025
DRAWN BY GM
CHECKED BY BM

EXTERIOR ELEVATIONS

A2.01