
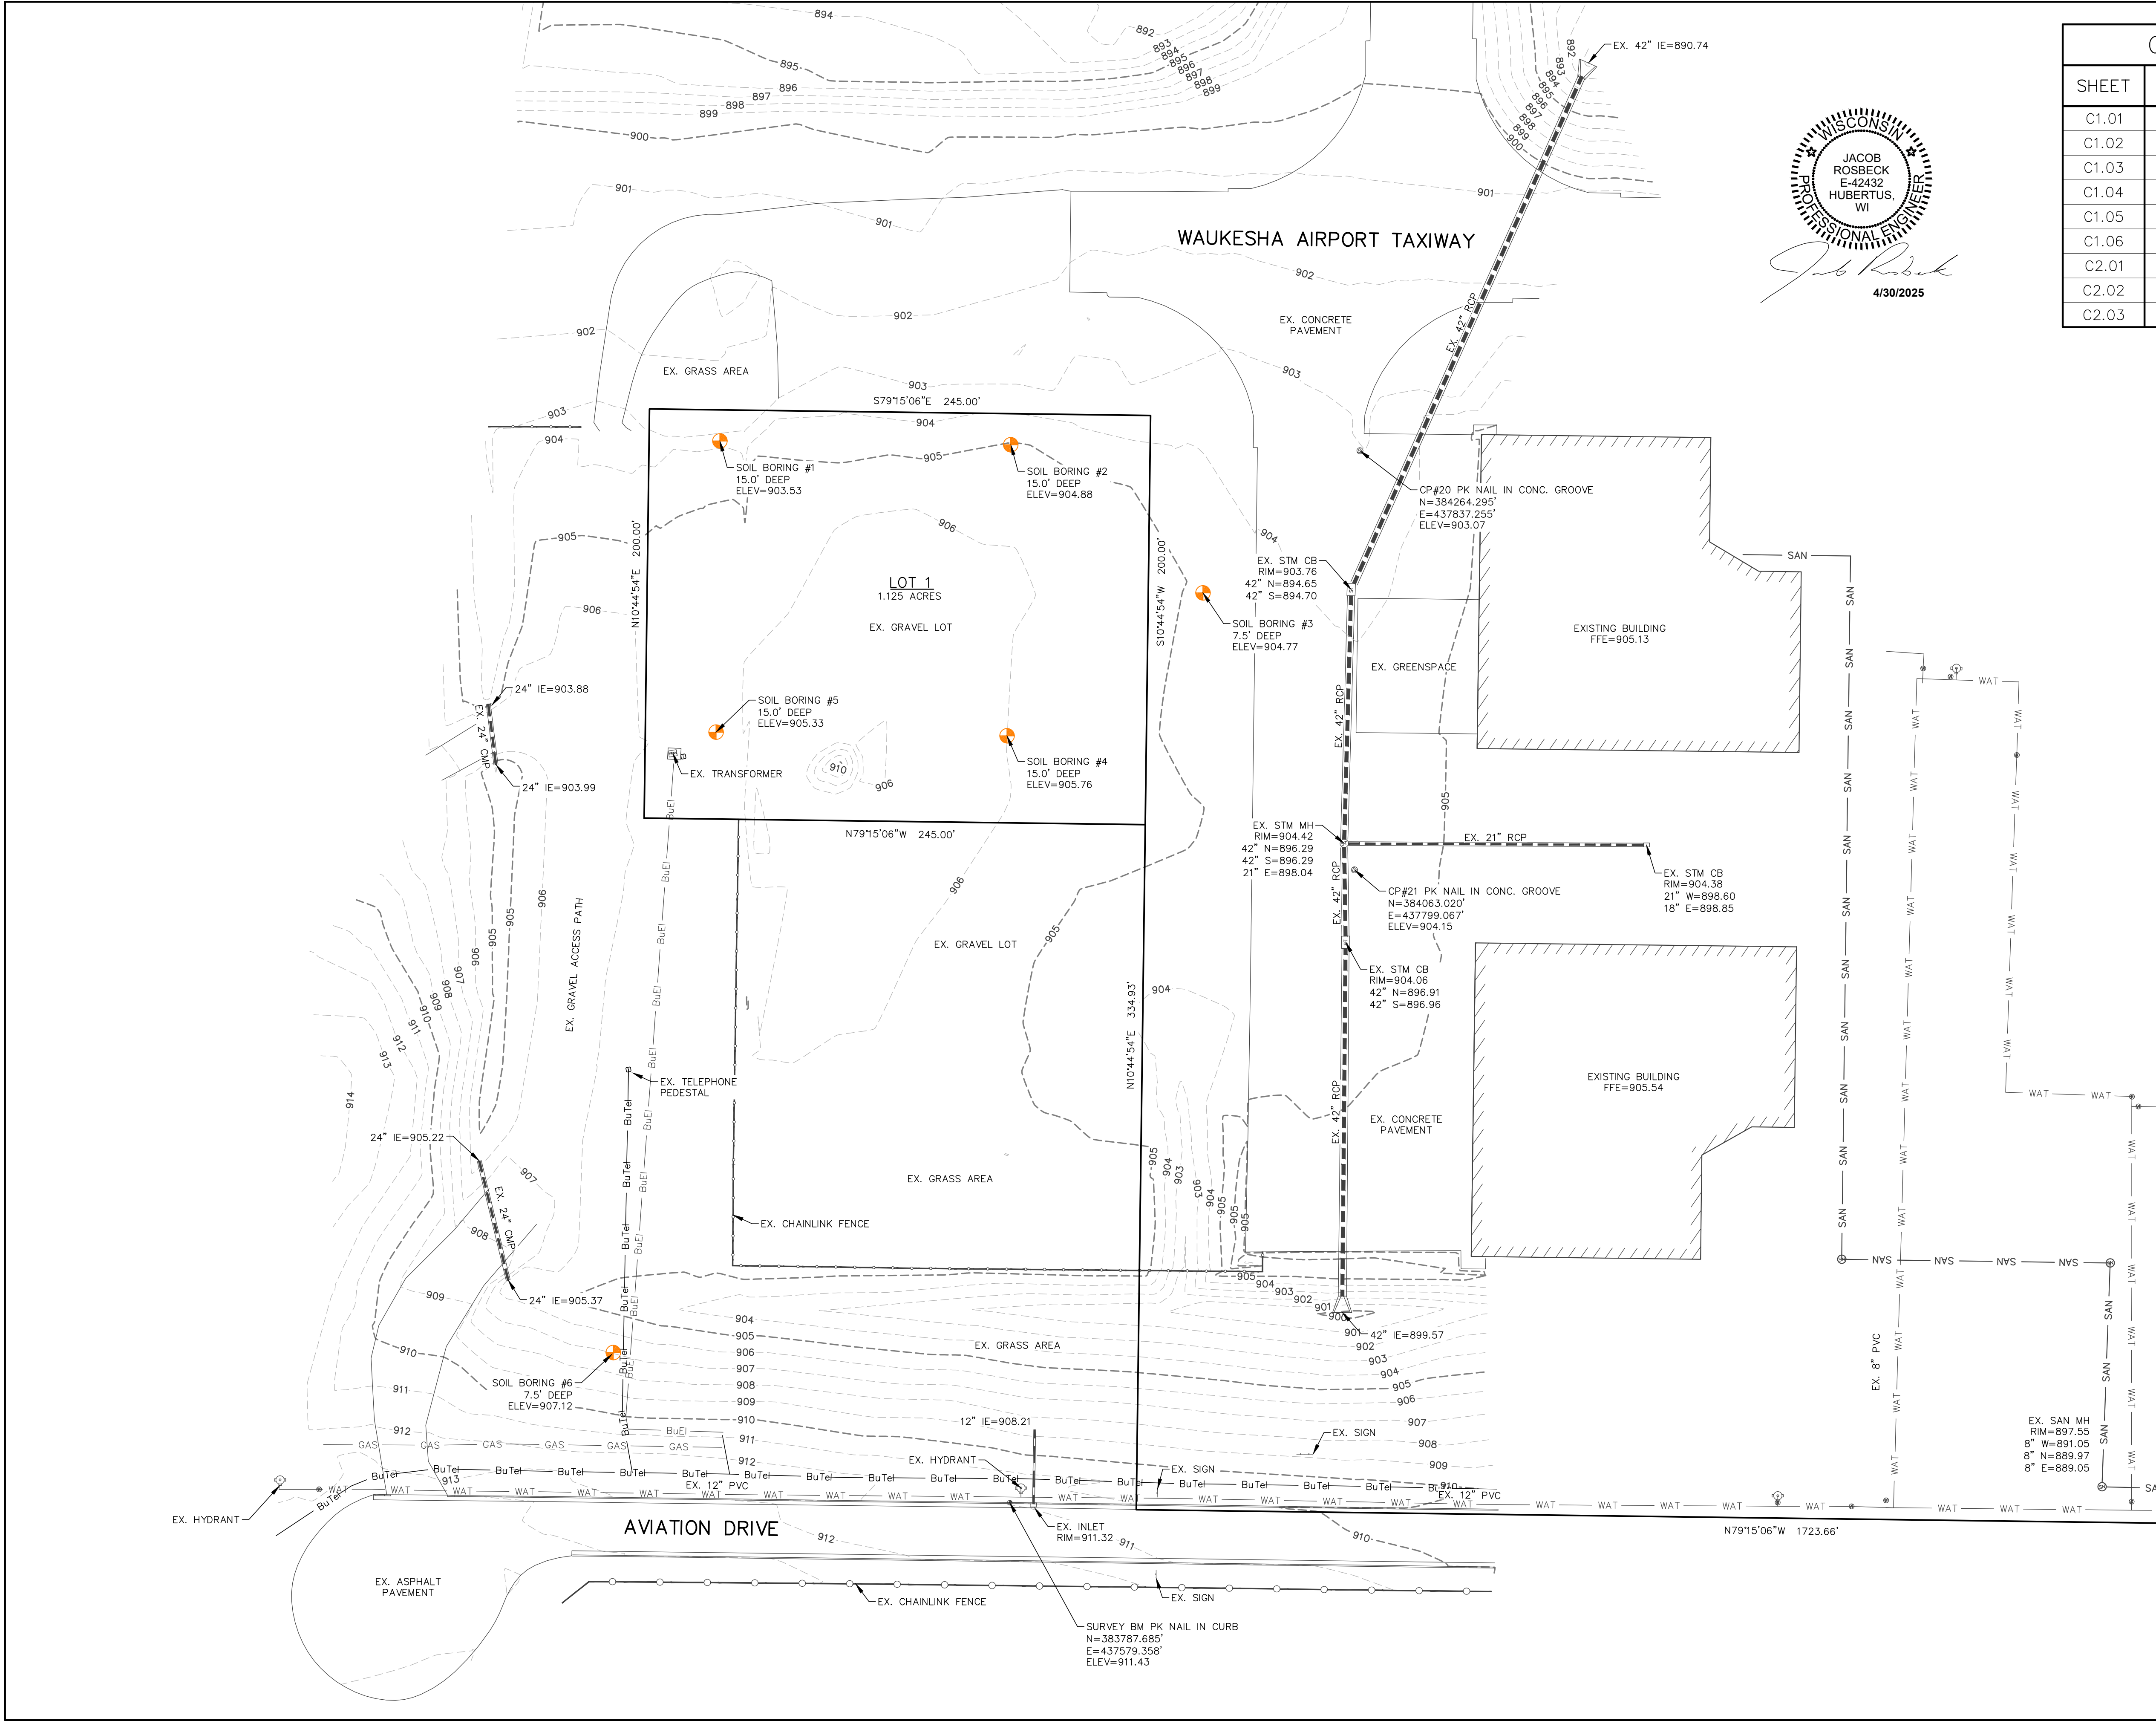


4/30/2025

CIVIL SHEET INDEX:	
SHEET	SHEET TITLE
C1.01	EXISTING CONDITIONS PLAN
C1.02	PROPOSED SITE PLAN
C1.03	EROSION CONTROL PLAN
C1.04	GRADING PLAN
C1.05	UTILITY PLAN
C1.06	LANDSCAPE PLAN
C2.01	CONSTRUCTION NOTES
C2.02	SITE DETAILS
C2.03	EROSION CONTROL & UTILITY DETAILS

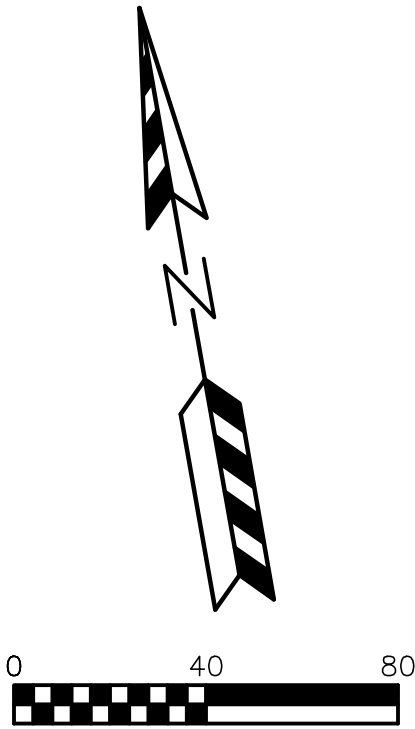

LEGEND:

- 896--- - EXISTING MINOR CONTOUR.
- 895--- - EXISTING MAJOR CONTOUR.
- OHEL— - OVERHEAD ELECTRIC LINE.
- BuEI— - BURIED ELECTRIC LINE.
- BuTel— - BURIED TELEPHONE LINE.
- FO— - FIBER OPTIC LINE.
- GAS— - GAS LINE.
- SAN— - SANITARY SEWER MAIN OR LATERAL.
- WAT— - WATER MAIN OR SERVICE.
- - STORM SEWER LINE.
- - CHAINLINK FENCE.
- [Symbol] - ELECTRIC METER.
- [Symbol] - GAS METER.
- [Symbol] - GAS VALVE.
- [Symbol] - FIRE HYDRANT.
- [Symbol] - POWER POLE.
- [Symbol] - SANITARY SEWER MANHOLE.
- [Symbol] - STORM SEWER MANHOLE.
- [Symbol] - STORM SEWER INLET.
- [Symbol] - TELEPHONE PEDESTAL.
- [Symbol] - TRANSFORMER.
- [Symbol] - WATER VALVE.

REVISIONS:	
NO.	DATE DESCRIPTION

PSE
PARISH SURVEY & ENGINEERING
122 Wisconsin Street, West Bend, WI 53095
262.346.7800 www.parishse.com

PROJECT TITLE:
**D985.25 WAH HANGER
LOT 1, AVIATION DRIVE
WAUKESHA, WI 53188**

PLAN TITLE:
**EXISTING
CONDITIONS
PLAN**

DRAWN BY:
MWH
DESIGNED BY:
MWH
CHECKED BY:
JDR

PLAN DATE:
4/30/2025

PROJECT NO:
\OC-17-25

SUBMITTAL

SHEET NO:
C1.01