


**PROJECT INFORMATION**

PROPOSED BUILDING ADDITION FOR:  
**MONTESSORI SCHOOL OF WAUKESHA**  
 2600 SUMMIT AVENUE • WAUKESHA, WI 53188

EXTERIOR FINISH KEY	
	ALUMINUM STOREFRONT FRAME SEE SHEET A6.1
	ARCHITECTURAL METAL PANEL SCREEN MFR: MELROY STYLE: MEGA-RIB COLOR: MATCH EXISTING
	PREFINISHED ALUMINUM (TRIM, FASCIA, GUTTERS, DOWNSPOUTS, ETC.) MFR: PAC-CLAD COLOR: DARK BRONZE
	16x88 REVERSED SPLIT-FACE CMU (PLACE W/ BACK OF BLOCK FACING OUT) MFR: COUNTY MATERIALS COLOR: BROWN 18-068
	16x88 SPLIT-FACE CMU MFR: COUNTY MATERIALS COLOR: BROSQUE 18-068
	16x88 SPLIT-FACE CMU MFR: COUNTY MATERIALS COLOR: BROWN 18-068


KEYNOTES	
	MASONRY CONTROL JOINT • SEE DETAIL 1/A4.1
	WALL PACK UNIT • CENTER OF FIXTURE TO BE AT 10'-4" AFF
	NEW PATIO RAILING • SEE FLOOR PLAN
	FUTURE PHOTOVOLTAIC PANELS BY OTHERS
	EXISTING WINDOW TO REMAIN
	ROOF LINE BEYOND

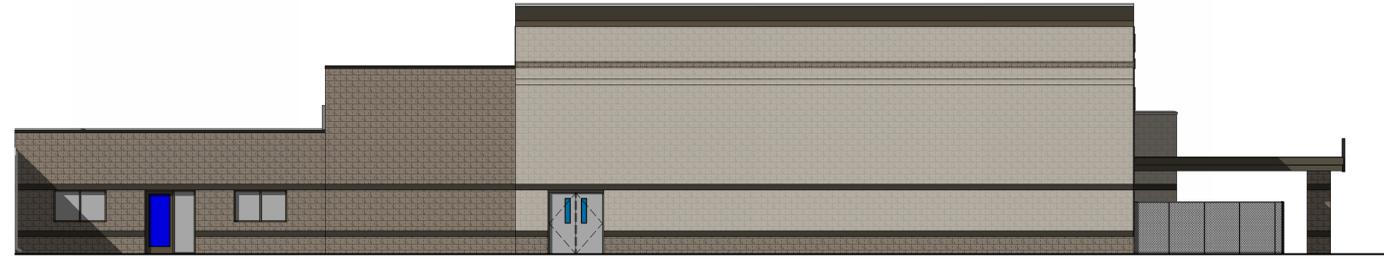


**NORTH ELEVATION**  
 SCALE: 1/8" = 1'-0"



**SOUTH ELEVATION**  
 SCALE: 1/8" = 1'-0"

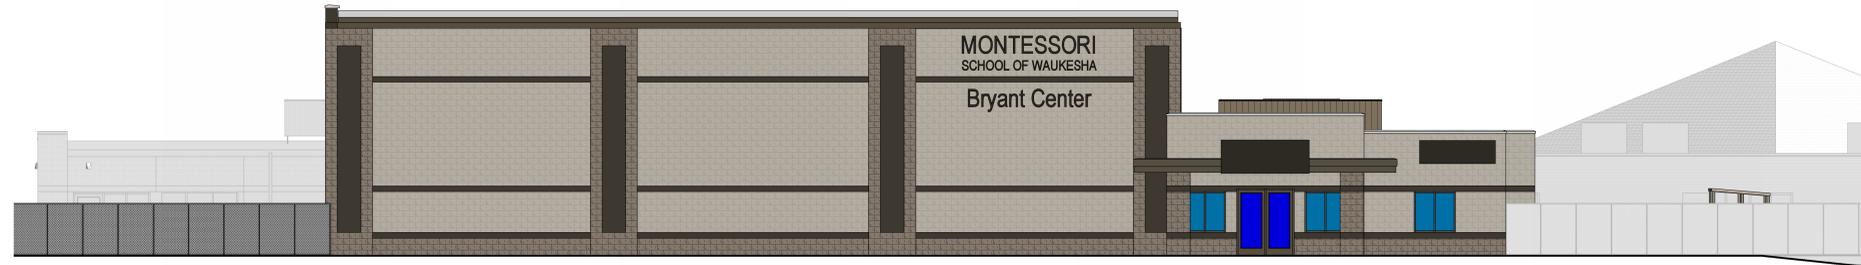

**WEST ELEVATION - NEW**  
 SCALE: 1/8" = 1'-0"

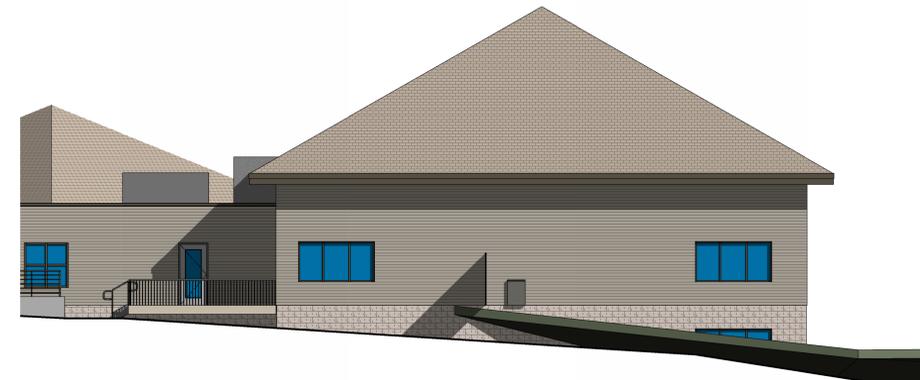

**WEST ELEVATION - EXISTING**  
 SCALE: 1/8" = 1'-0"

PROFESSIONAL SEAL

**PRELIMINARY DATES**

APR. 4, 2024  
 APR. 10, 2024  
 JAN. 23, 2026

**JOB NUMBER**

230187600

**SHEET NUMBER**

**A2.1**

**NOT FOR CONSTRUCTION**