

HANGAR 6 LLC HANGAR REMODELING

682 NORTHVIEW ROAD - UNIT A
WAUKESHA, WISCONSIN 53188



PROJECT INFORMATION

BUILDING:

OBJECT TYPE:
Building ICC
TRANSACTION ID:
TBD
SITE ID:
TBD
MAJOR OCCUPANCY:
Storage Group S
TYPE:
VB (5B) - Non-Combustible
TOTAL PROJECT SQ. FT.
EXTERIOR WINDOWS
FIRE PROTECTION:
None
OCCUPANCY:
S1/B Non-Separated
SEISMIC DESIGN CATEGORY:
B


APPLICABLE CODES :

BUILDING:
International Building Code 2021 Edition
SPS 361-366 and Appendix A & B Latest Edition
ACCESSIBILITY:
ANSI 117.1 2017
HVAC:
International Mechanical Code 2021 Edition
ENERGY:
International Energy Conservation Code 2015 Edition
ELECTRICAL:
International Electrical Code 2021 Edition
PLUMBING:
International Plumbing Code 2021 Edition
FIRE:
International Fire Code 2021 Edition


BUILDING INFORMATION:

CONSTRUCTION TYPE: 5B (Non-Combustible - Unprotected)
HEIGHT AND AREA: ONE STORY
OCCUPANCY TYPE: S1/B - Non-separated
BUILDING TYPE (Chapter 6): 5B
SECTION 602.2

SHEET INDEX		LATEST REV	
		NUM	DATE
A-101	ARCHITECTURAL	*	*
A-102	FLOOR PLAN		
	UPPER WINDOW LEVEL / EXTERIORS		

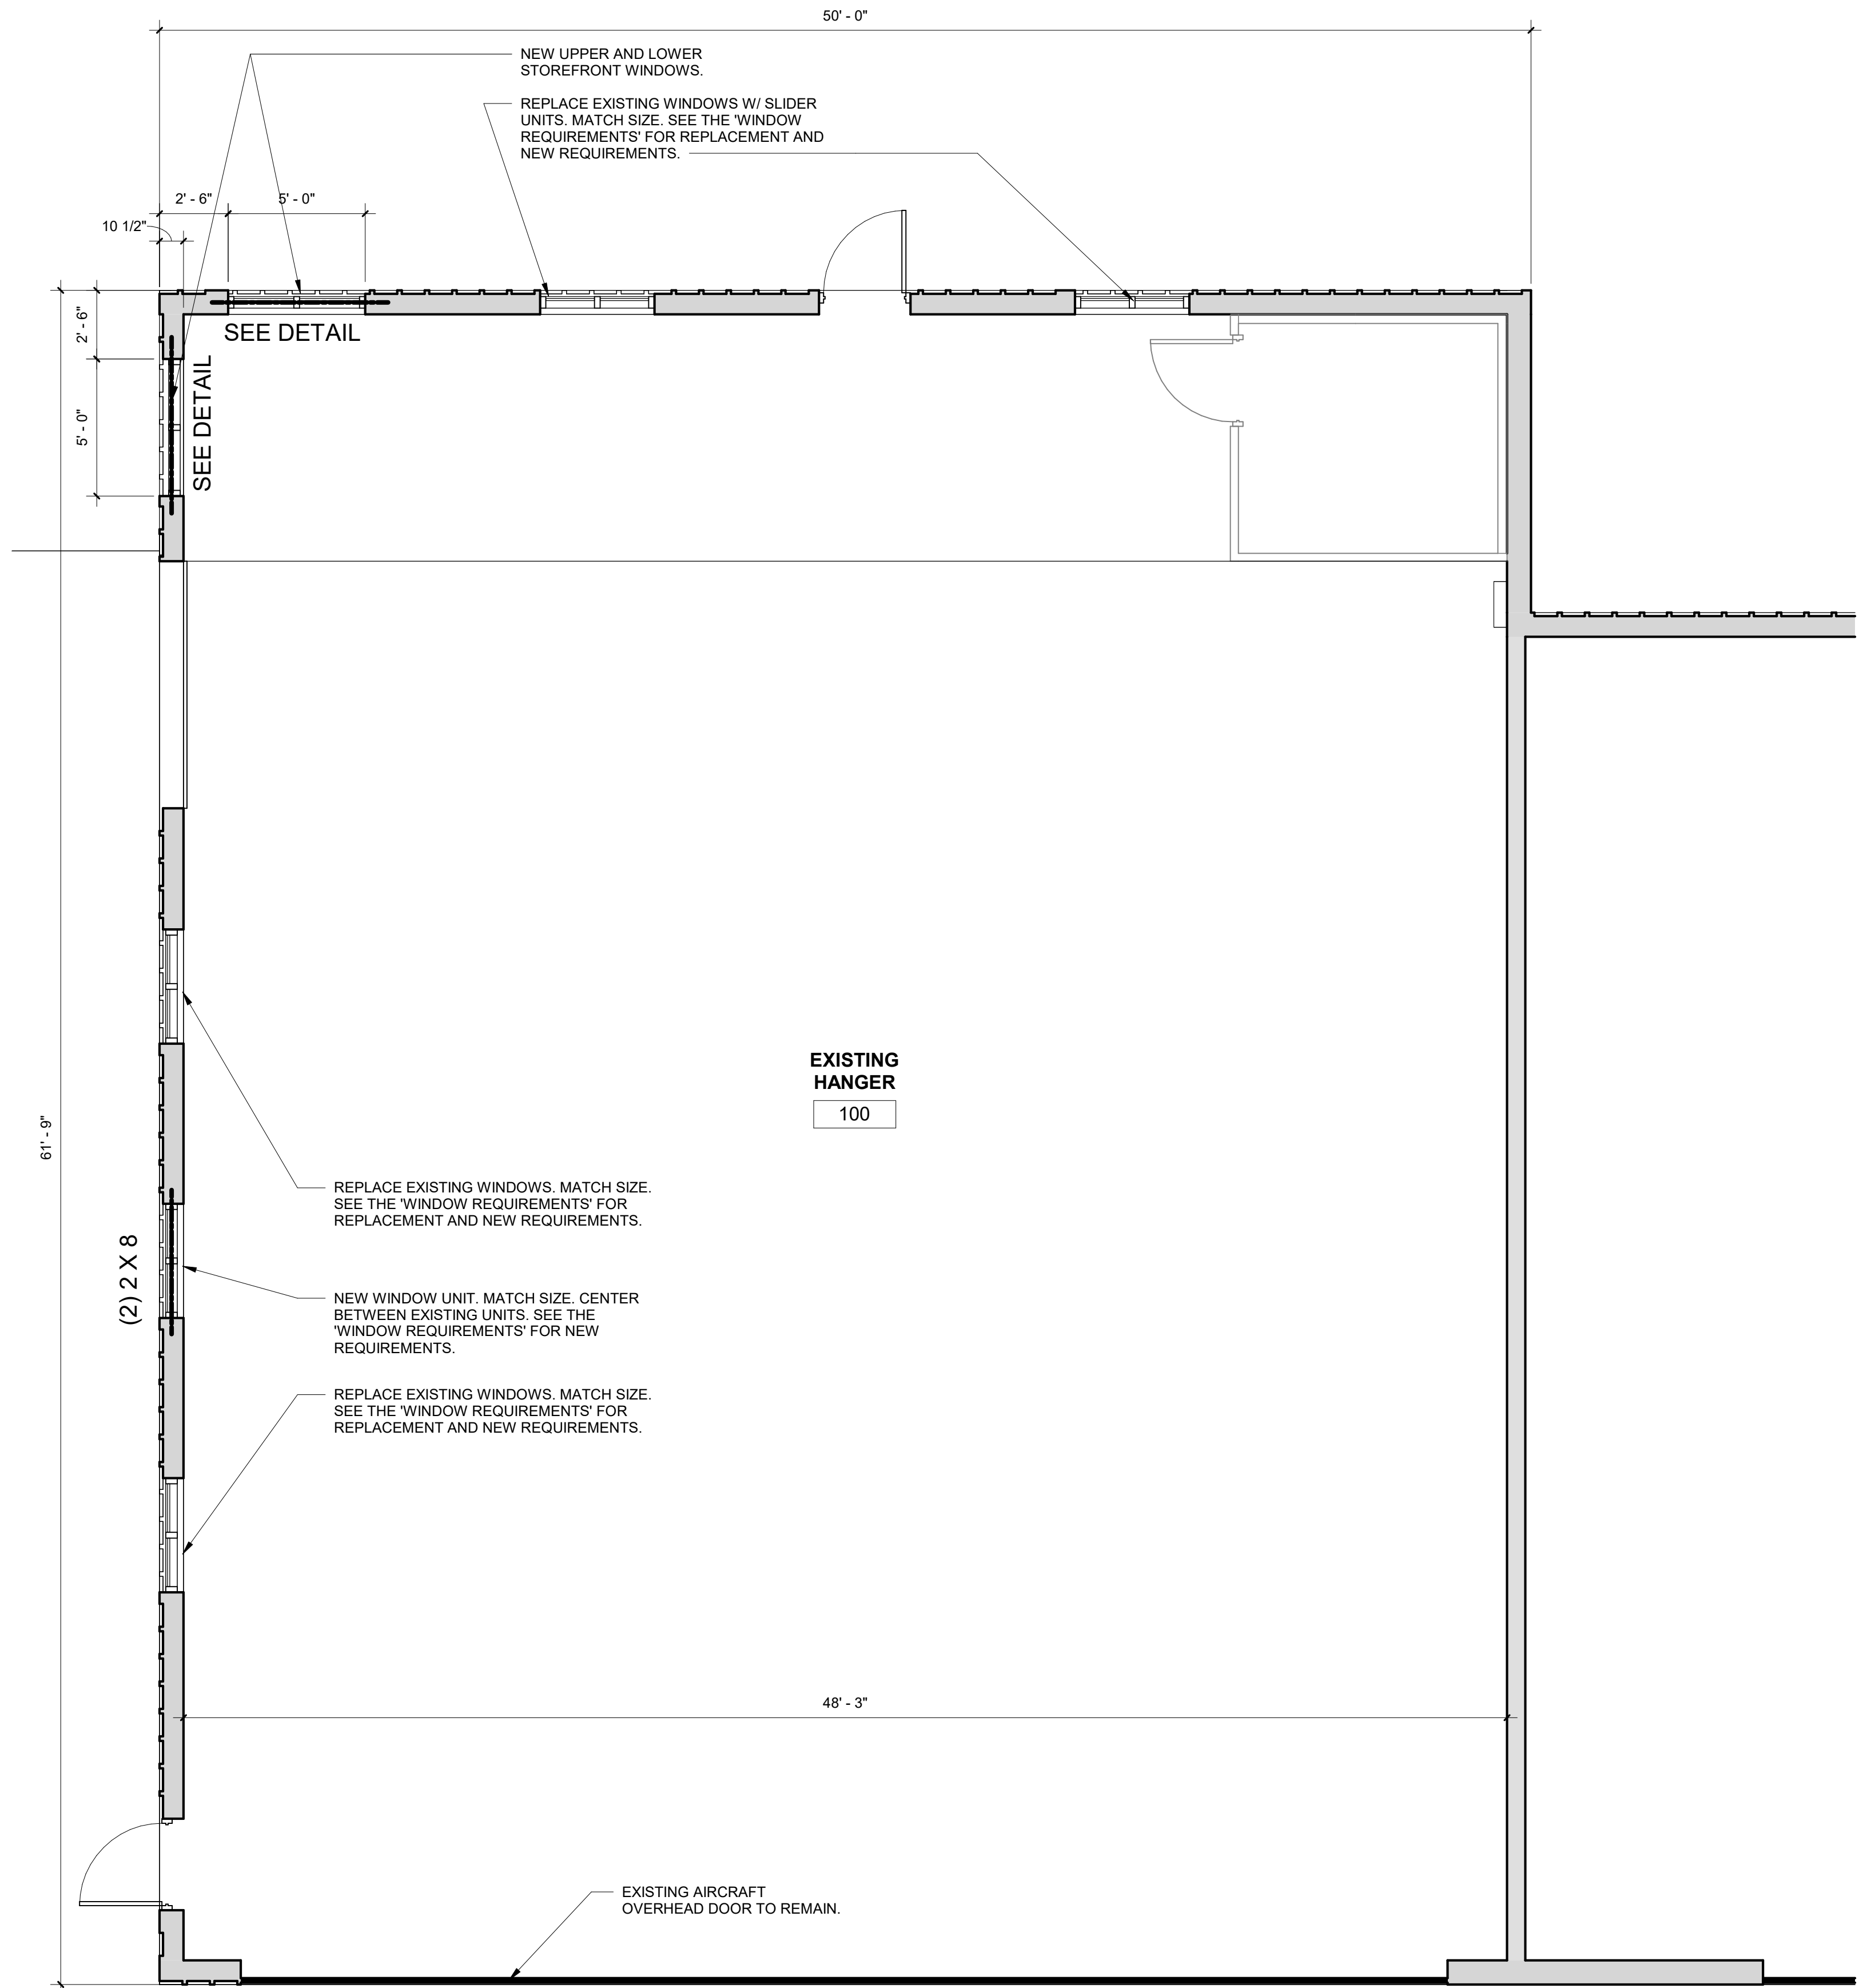

1 FIRST FLOOR
1/4" = 1'-0"

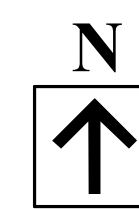

Timothy Seidel
Architect LLC
530 Cymric Court
Wales, WI 53183-9423
(262) 968-5580 office
(262) 424-5795 direct
tm@timseidelarchitect.com

AVIAX HANGAR
WINDOW REMODELING & REPAIR
NORTHVIEW DRIVE
WAUKESHA, WI 53188

REVISIONS :		
No.	Description	Date

Date : 11/04/2025
Scale : As Noted
File Number : AVIAX.rvt
Drawn : TES
Project : 202408
Sheet Number :

A-101

AVIAX HANGAR
WINDOW REMODELING & REPAIR
NORTHVIEW DRIVE
WAUKESHA, WI 53188


REVISIONS :

No.	Description	Date

Date : 11/04/2025
 Scale : As Noted
 File Number : AVIAX.rvt
 Drawn : TES
 Project : 202408

Sheet Number :


A-102

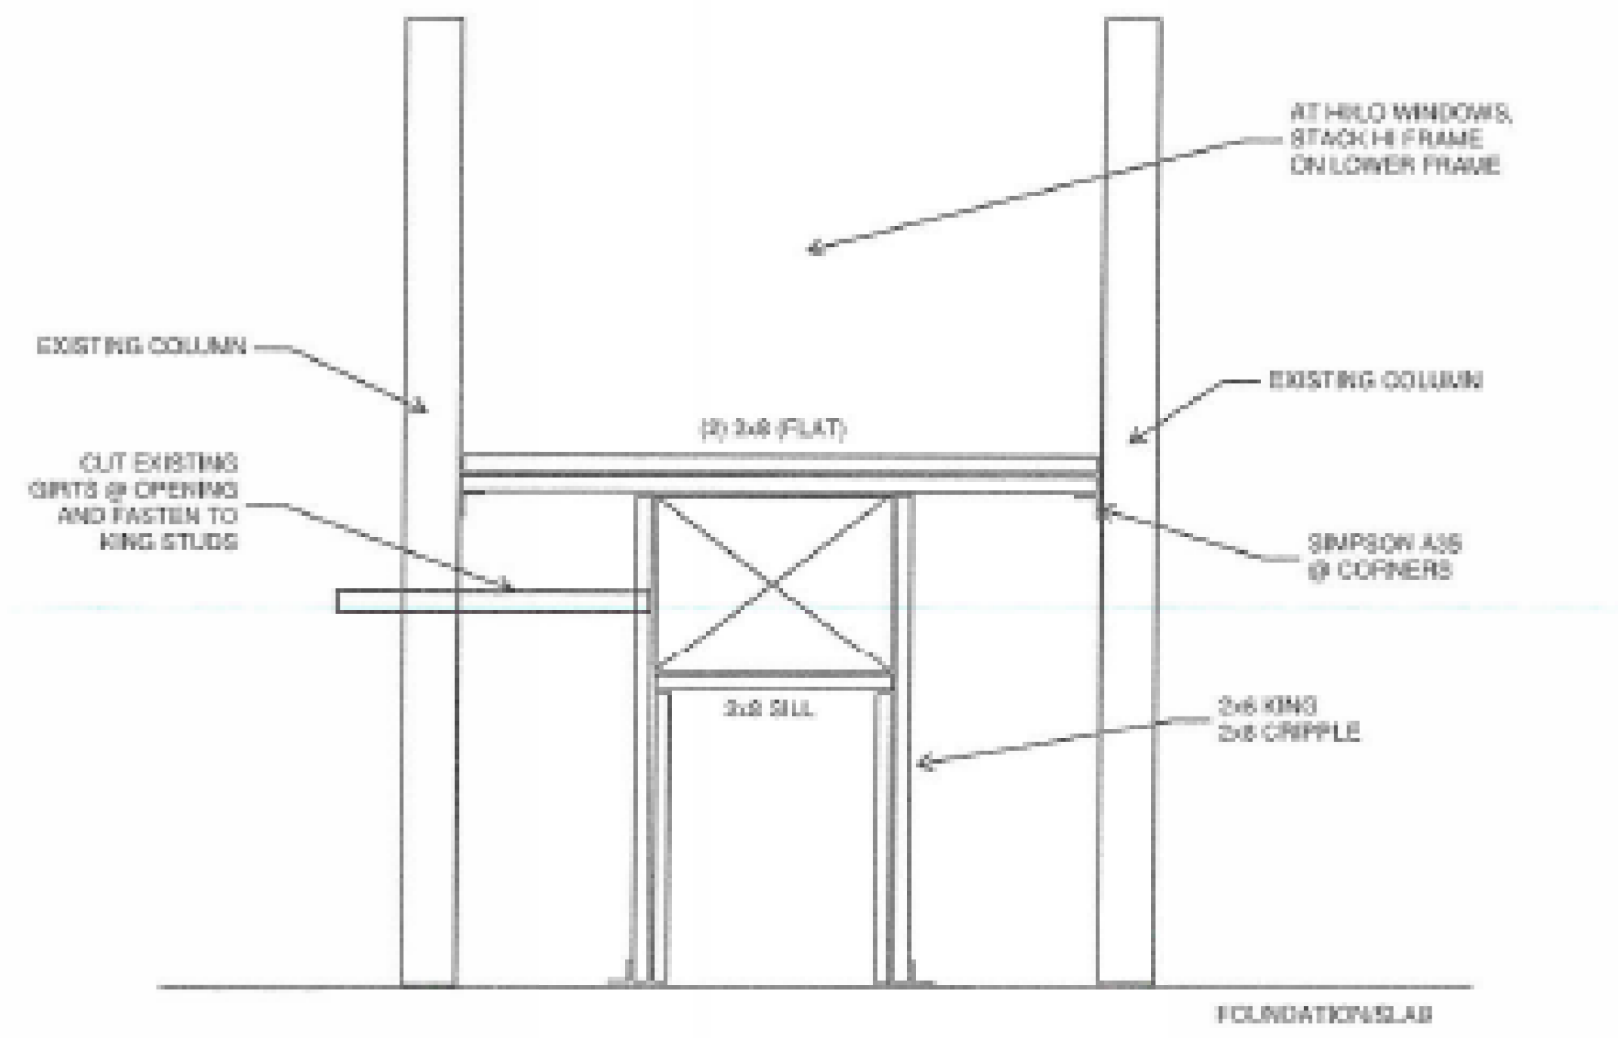

WINDOW DETAIL


NO SCALE

WINDOW FRAMING DETAIL

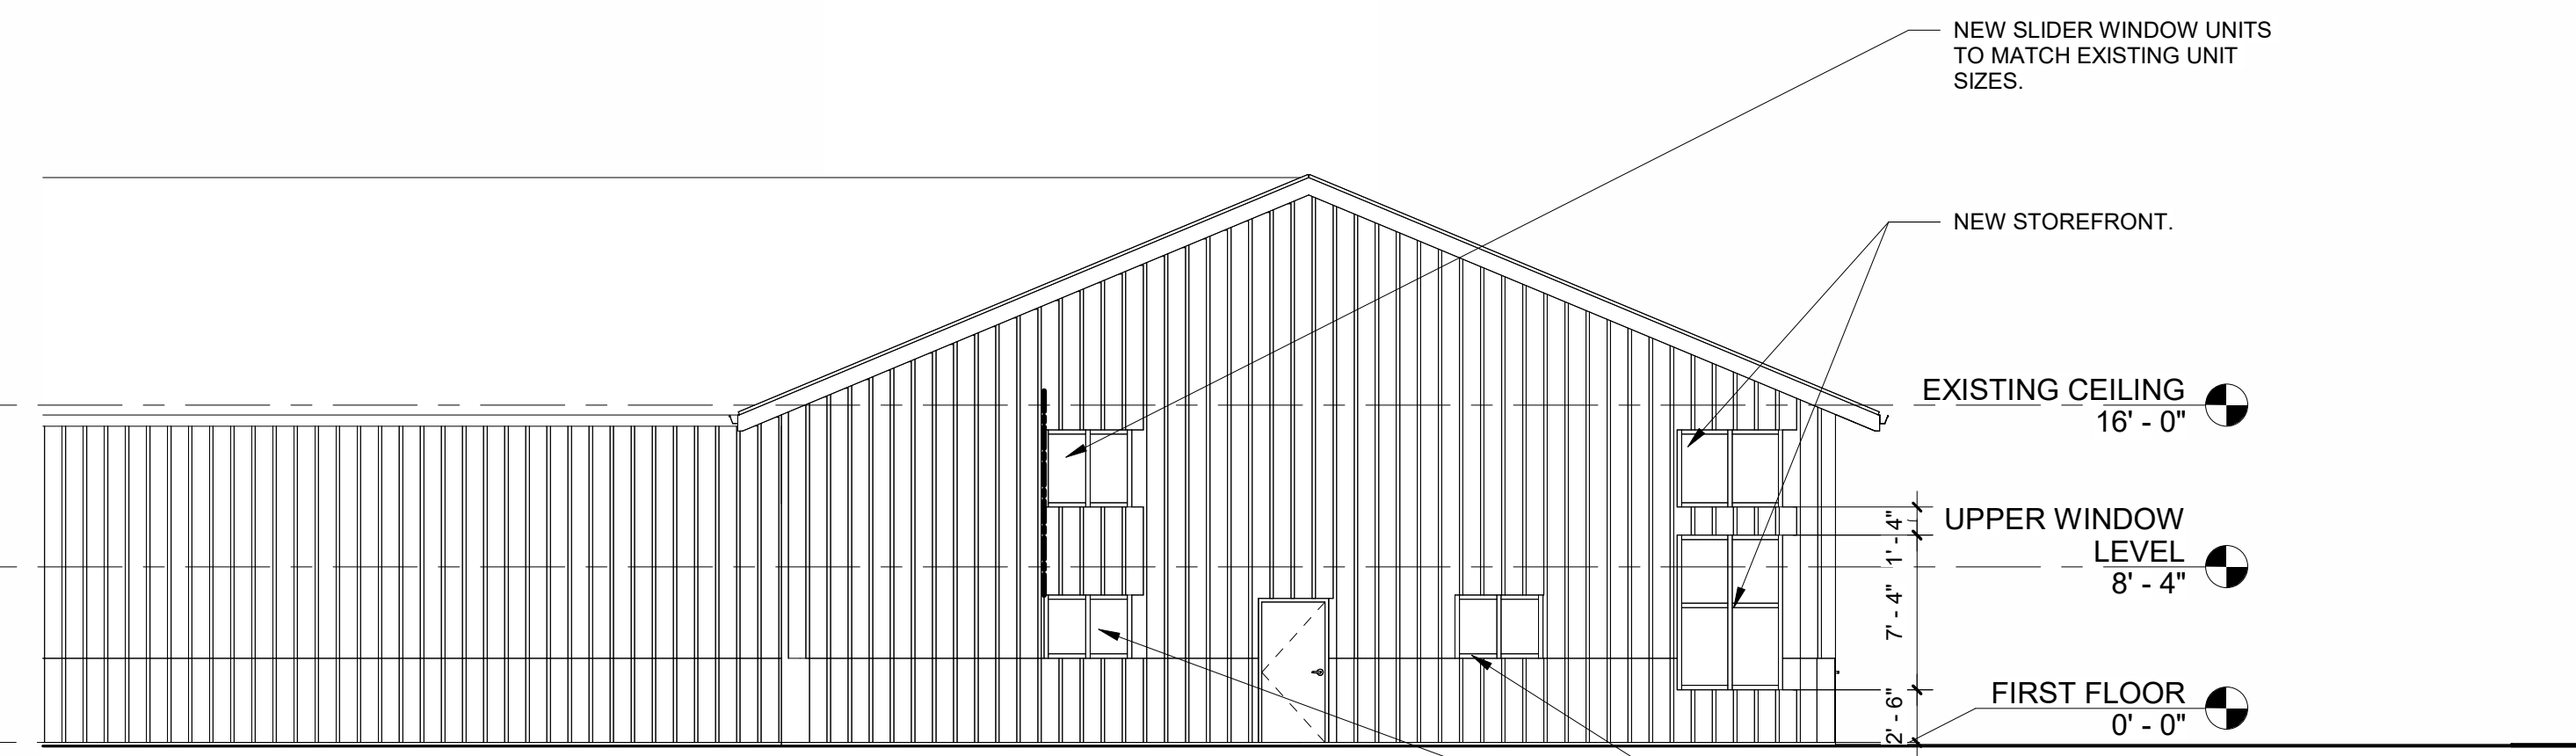


② North
1/8" = 1'-0"

REPLACE EXISTING WINDOW UNITS W/ NEW SLIDER UNITS

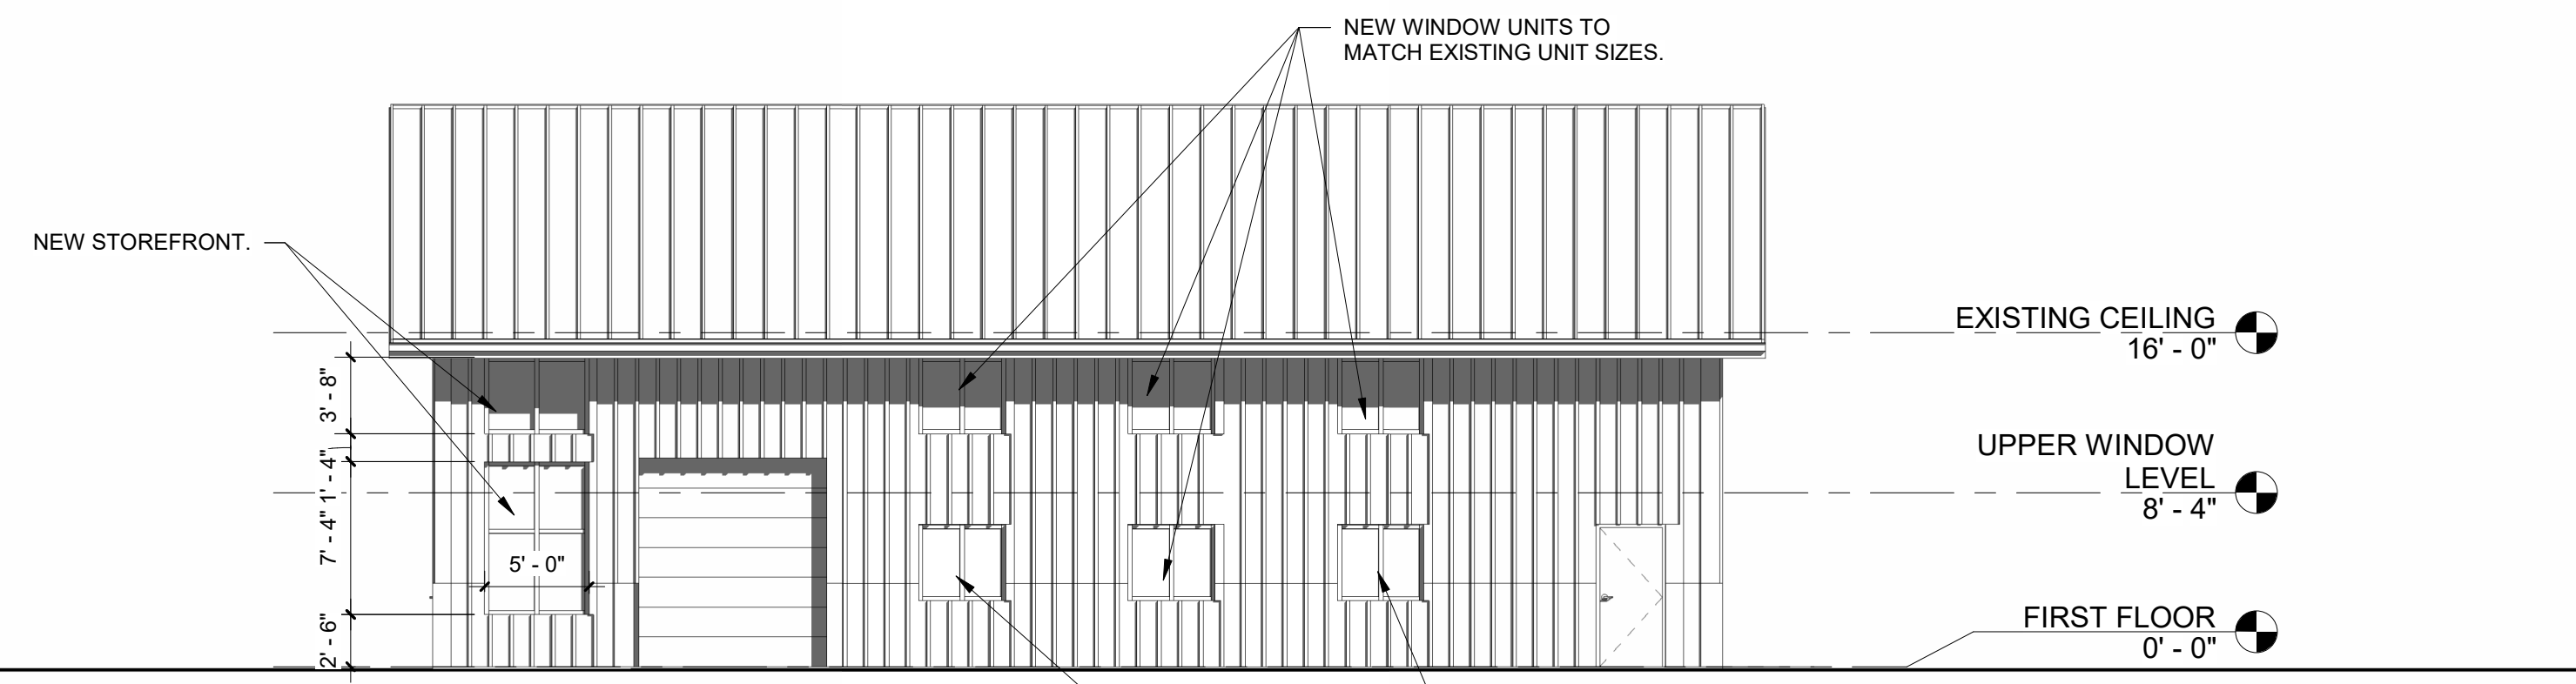



③ West
1/8" = 1'-0"

REPLACE WINDOW UNITS

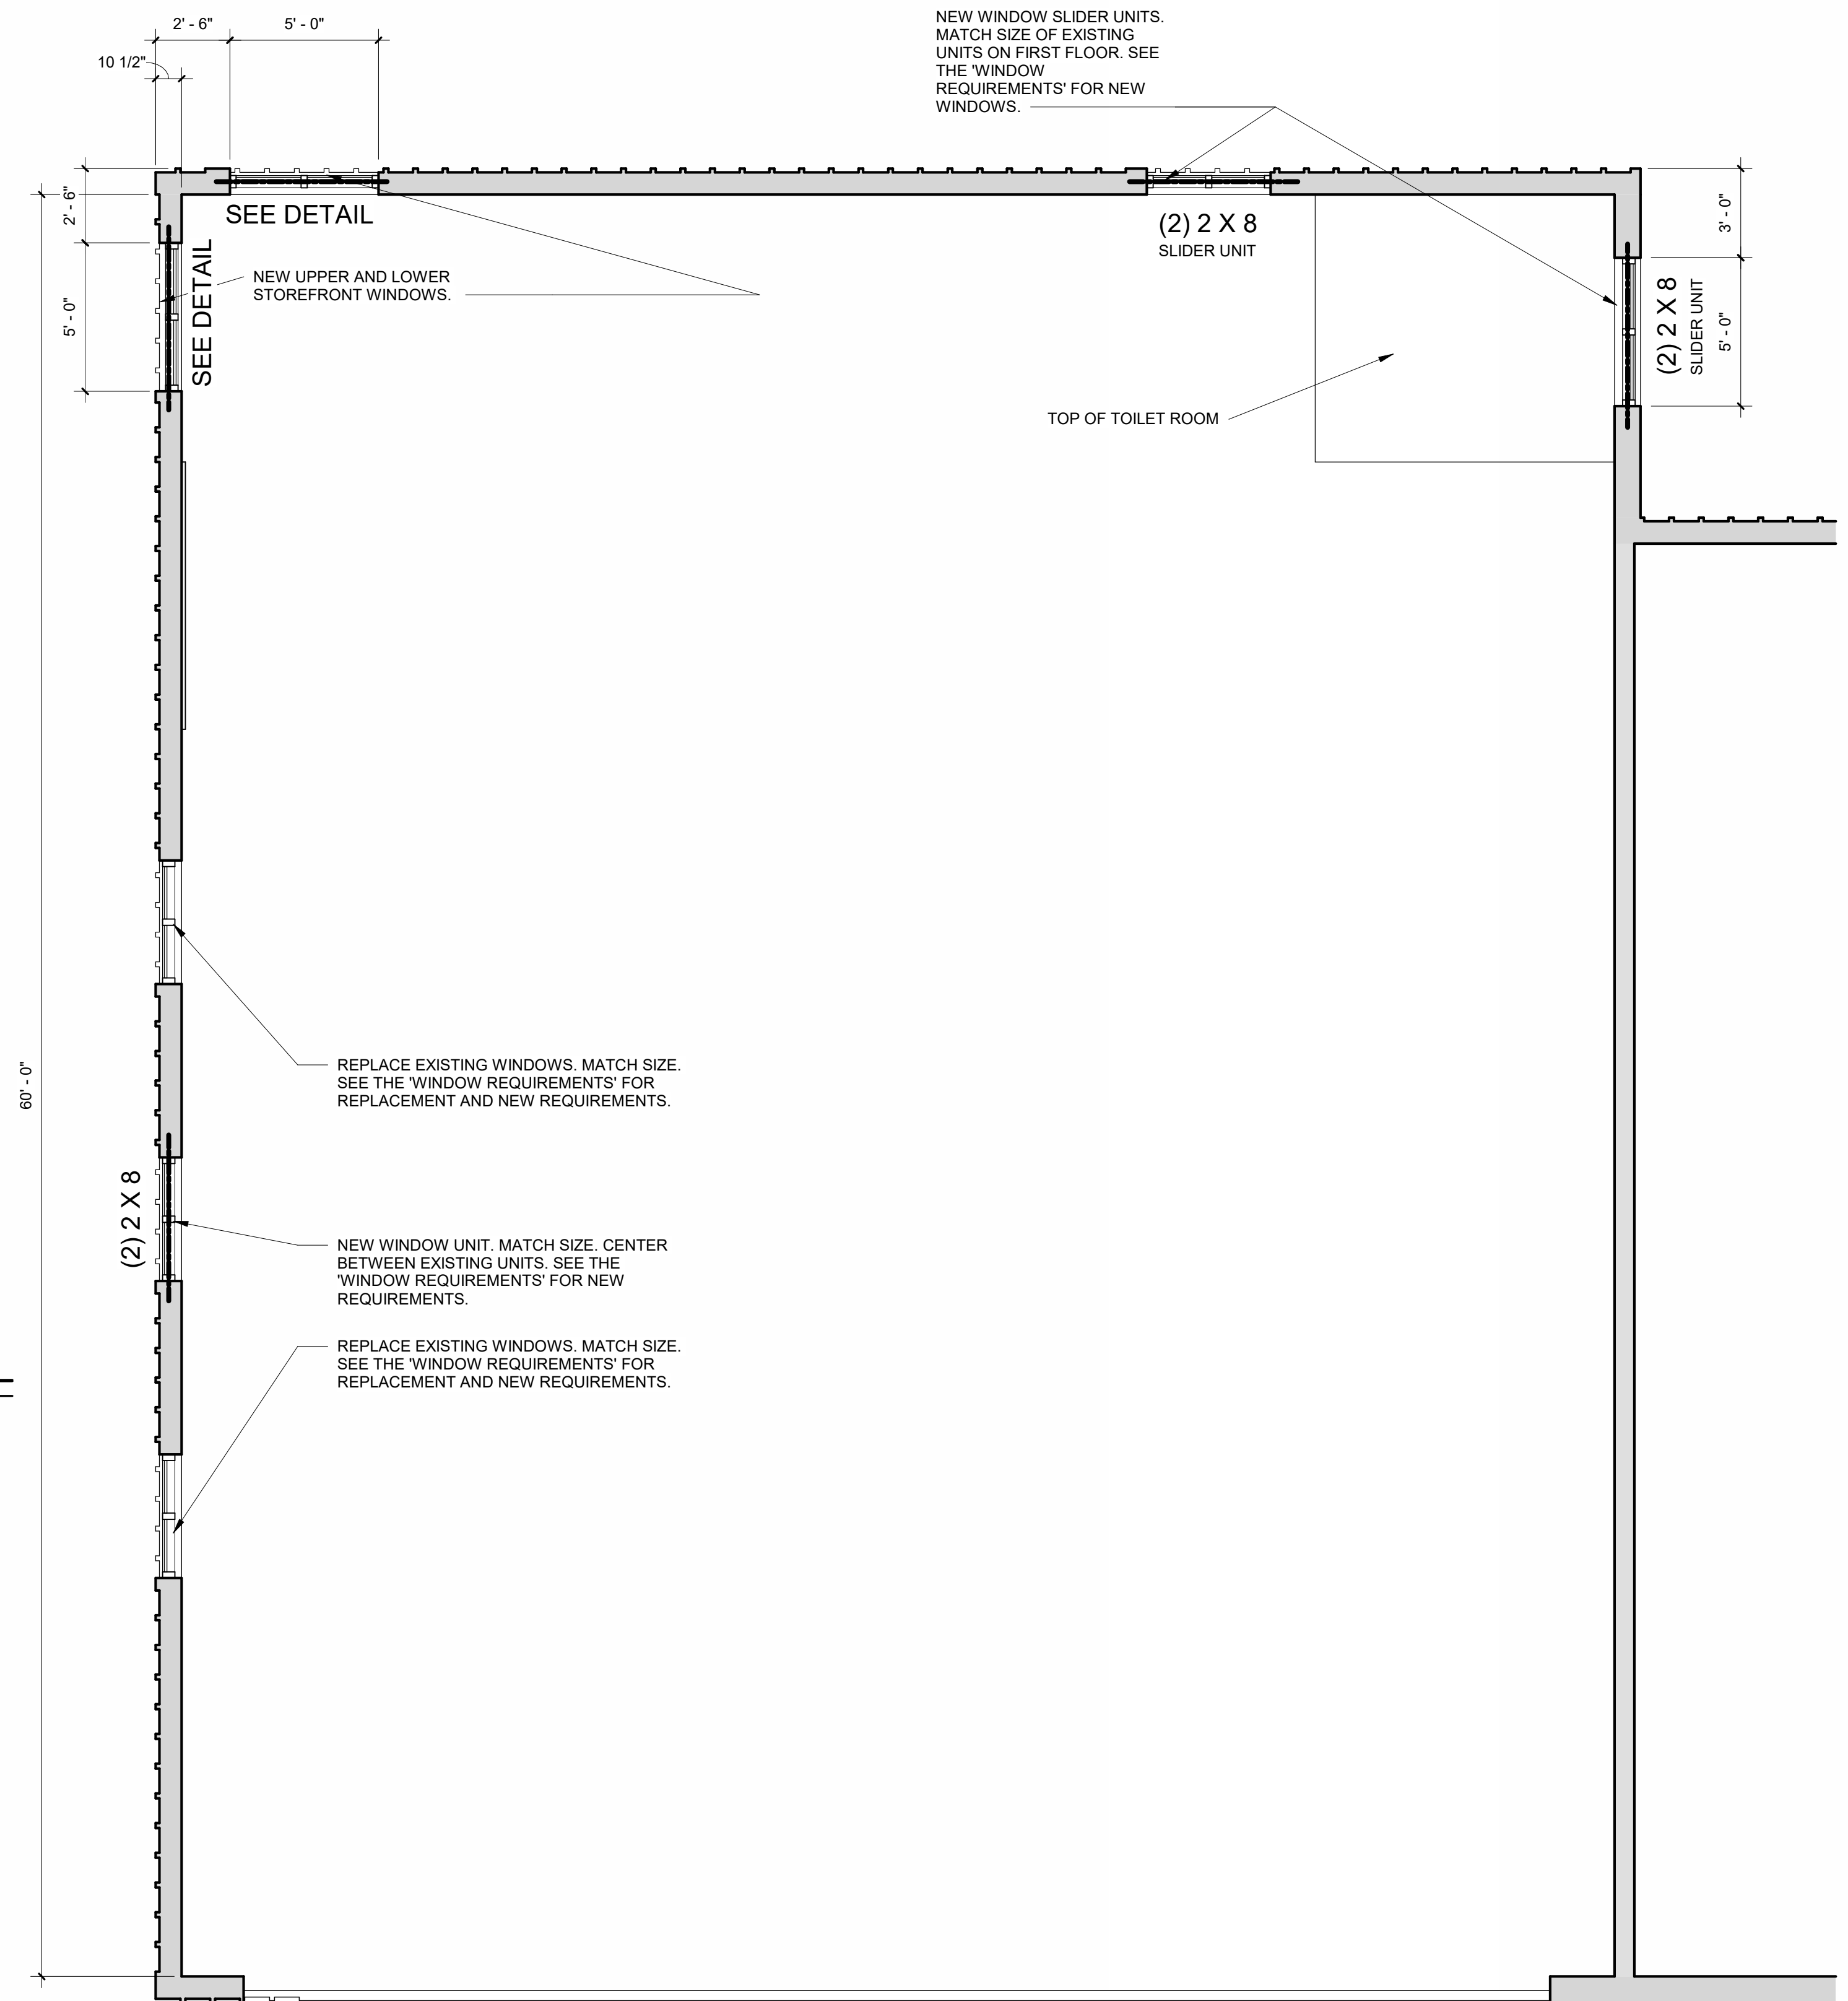


① UPPER WINDOW LEVEL
1/4" = 1'-0"

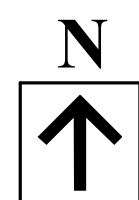

	GEN 2 Engineering, LLC PO Box 104 Ixonia, WI 53036 Adam G. Roder, PE, SE (262) 332-9243 adam@gen2eng.com	Project: AVIAX	Date:
	Description:		



Duration Live

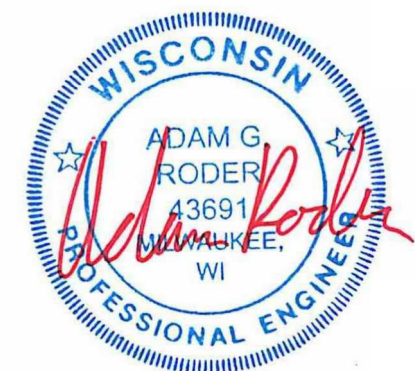


04/14/2026
STRUCTURAL NOTES

Timothy Seidel
 Architect LLC
 530 Cymric Court
 Wales, WI 53183-9423
 (262) 968-5580 office
 (262) 424-5795 direct
 tim@timseidelarchitect.com
These Plans are the property of Timothy Seidel Architect LLC. Any unauthorized use or reproduction is a violation of the Copy Protection Act of 1990.

AVIAX HANGAR
HANGAR REMODELING
NORTHVIEW DRIVE
WAUKESHA, WI 53188

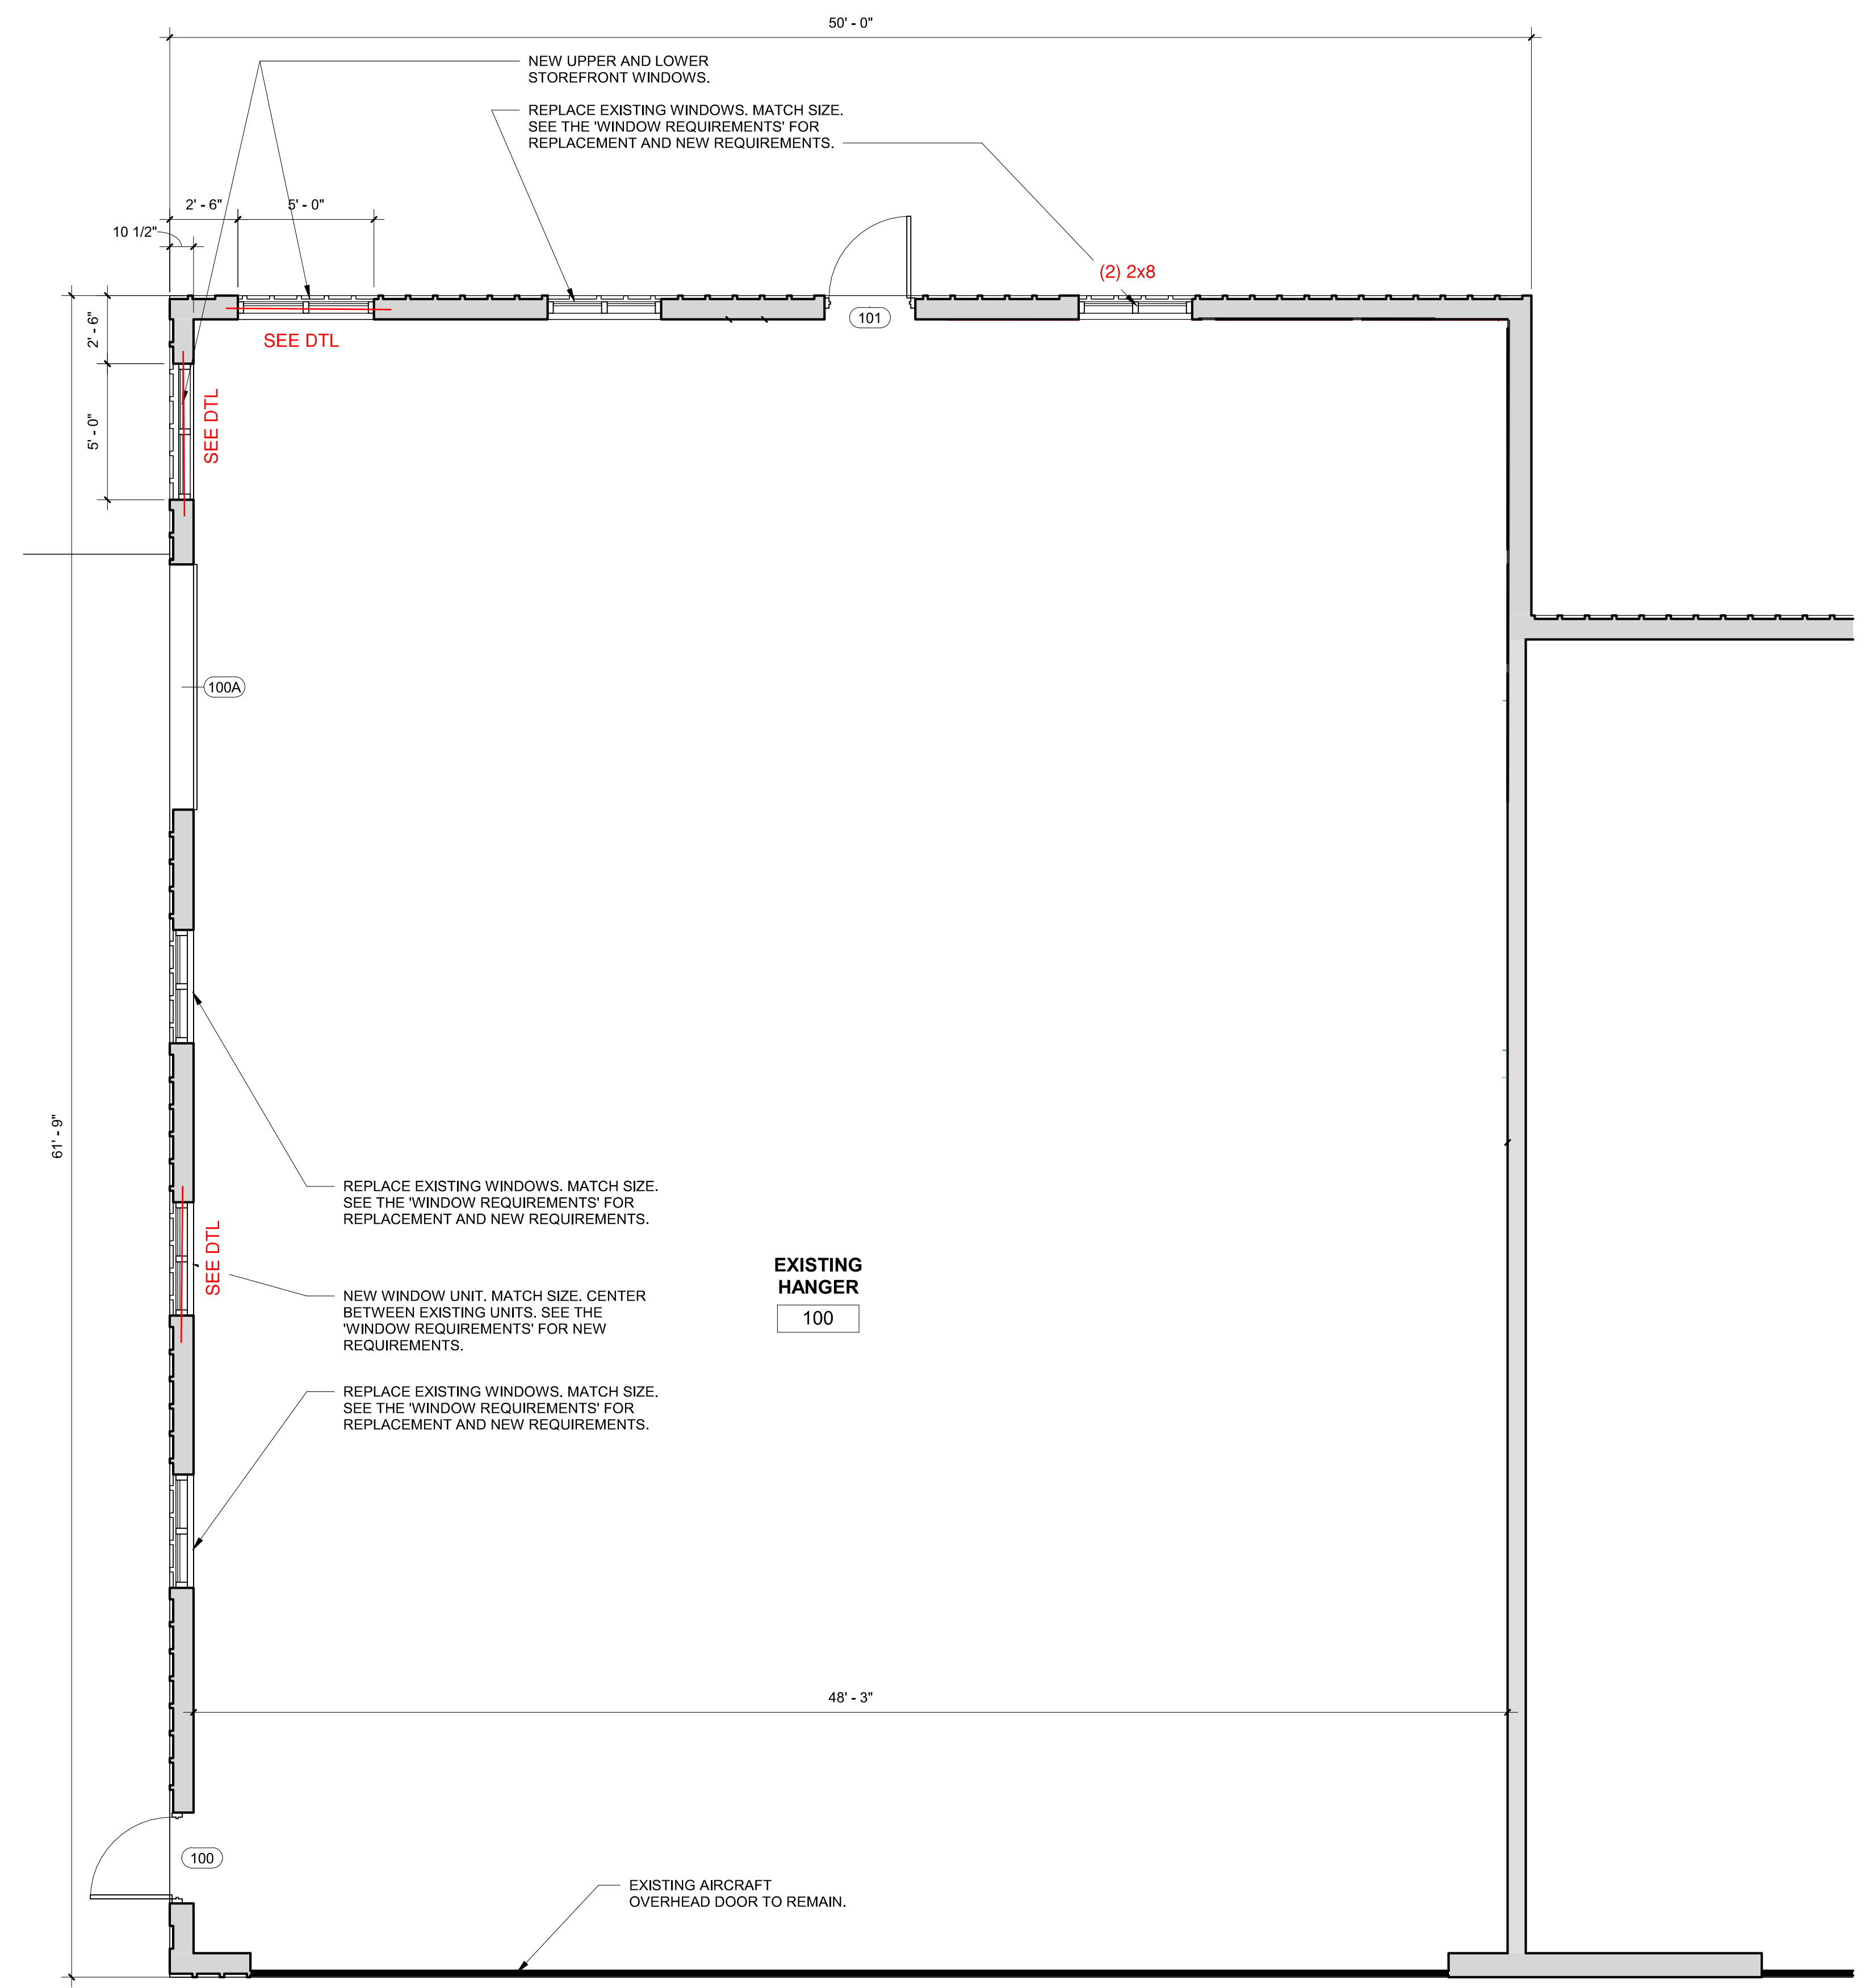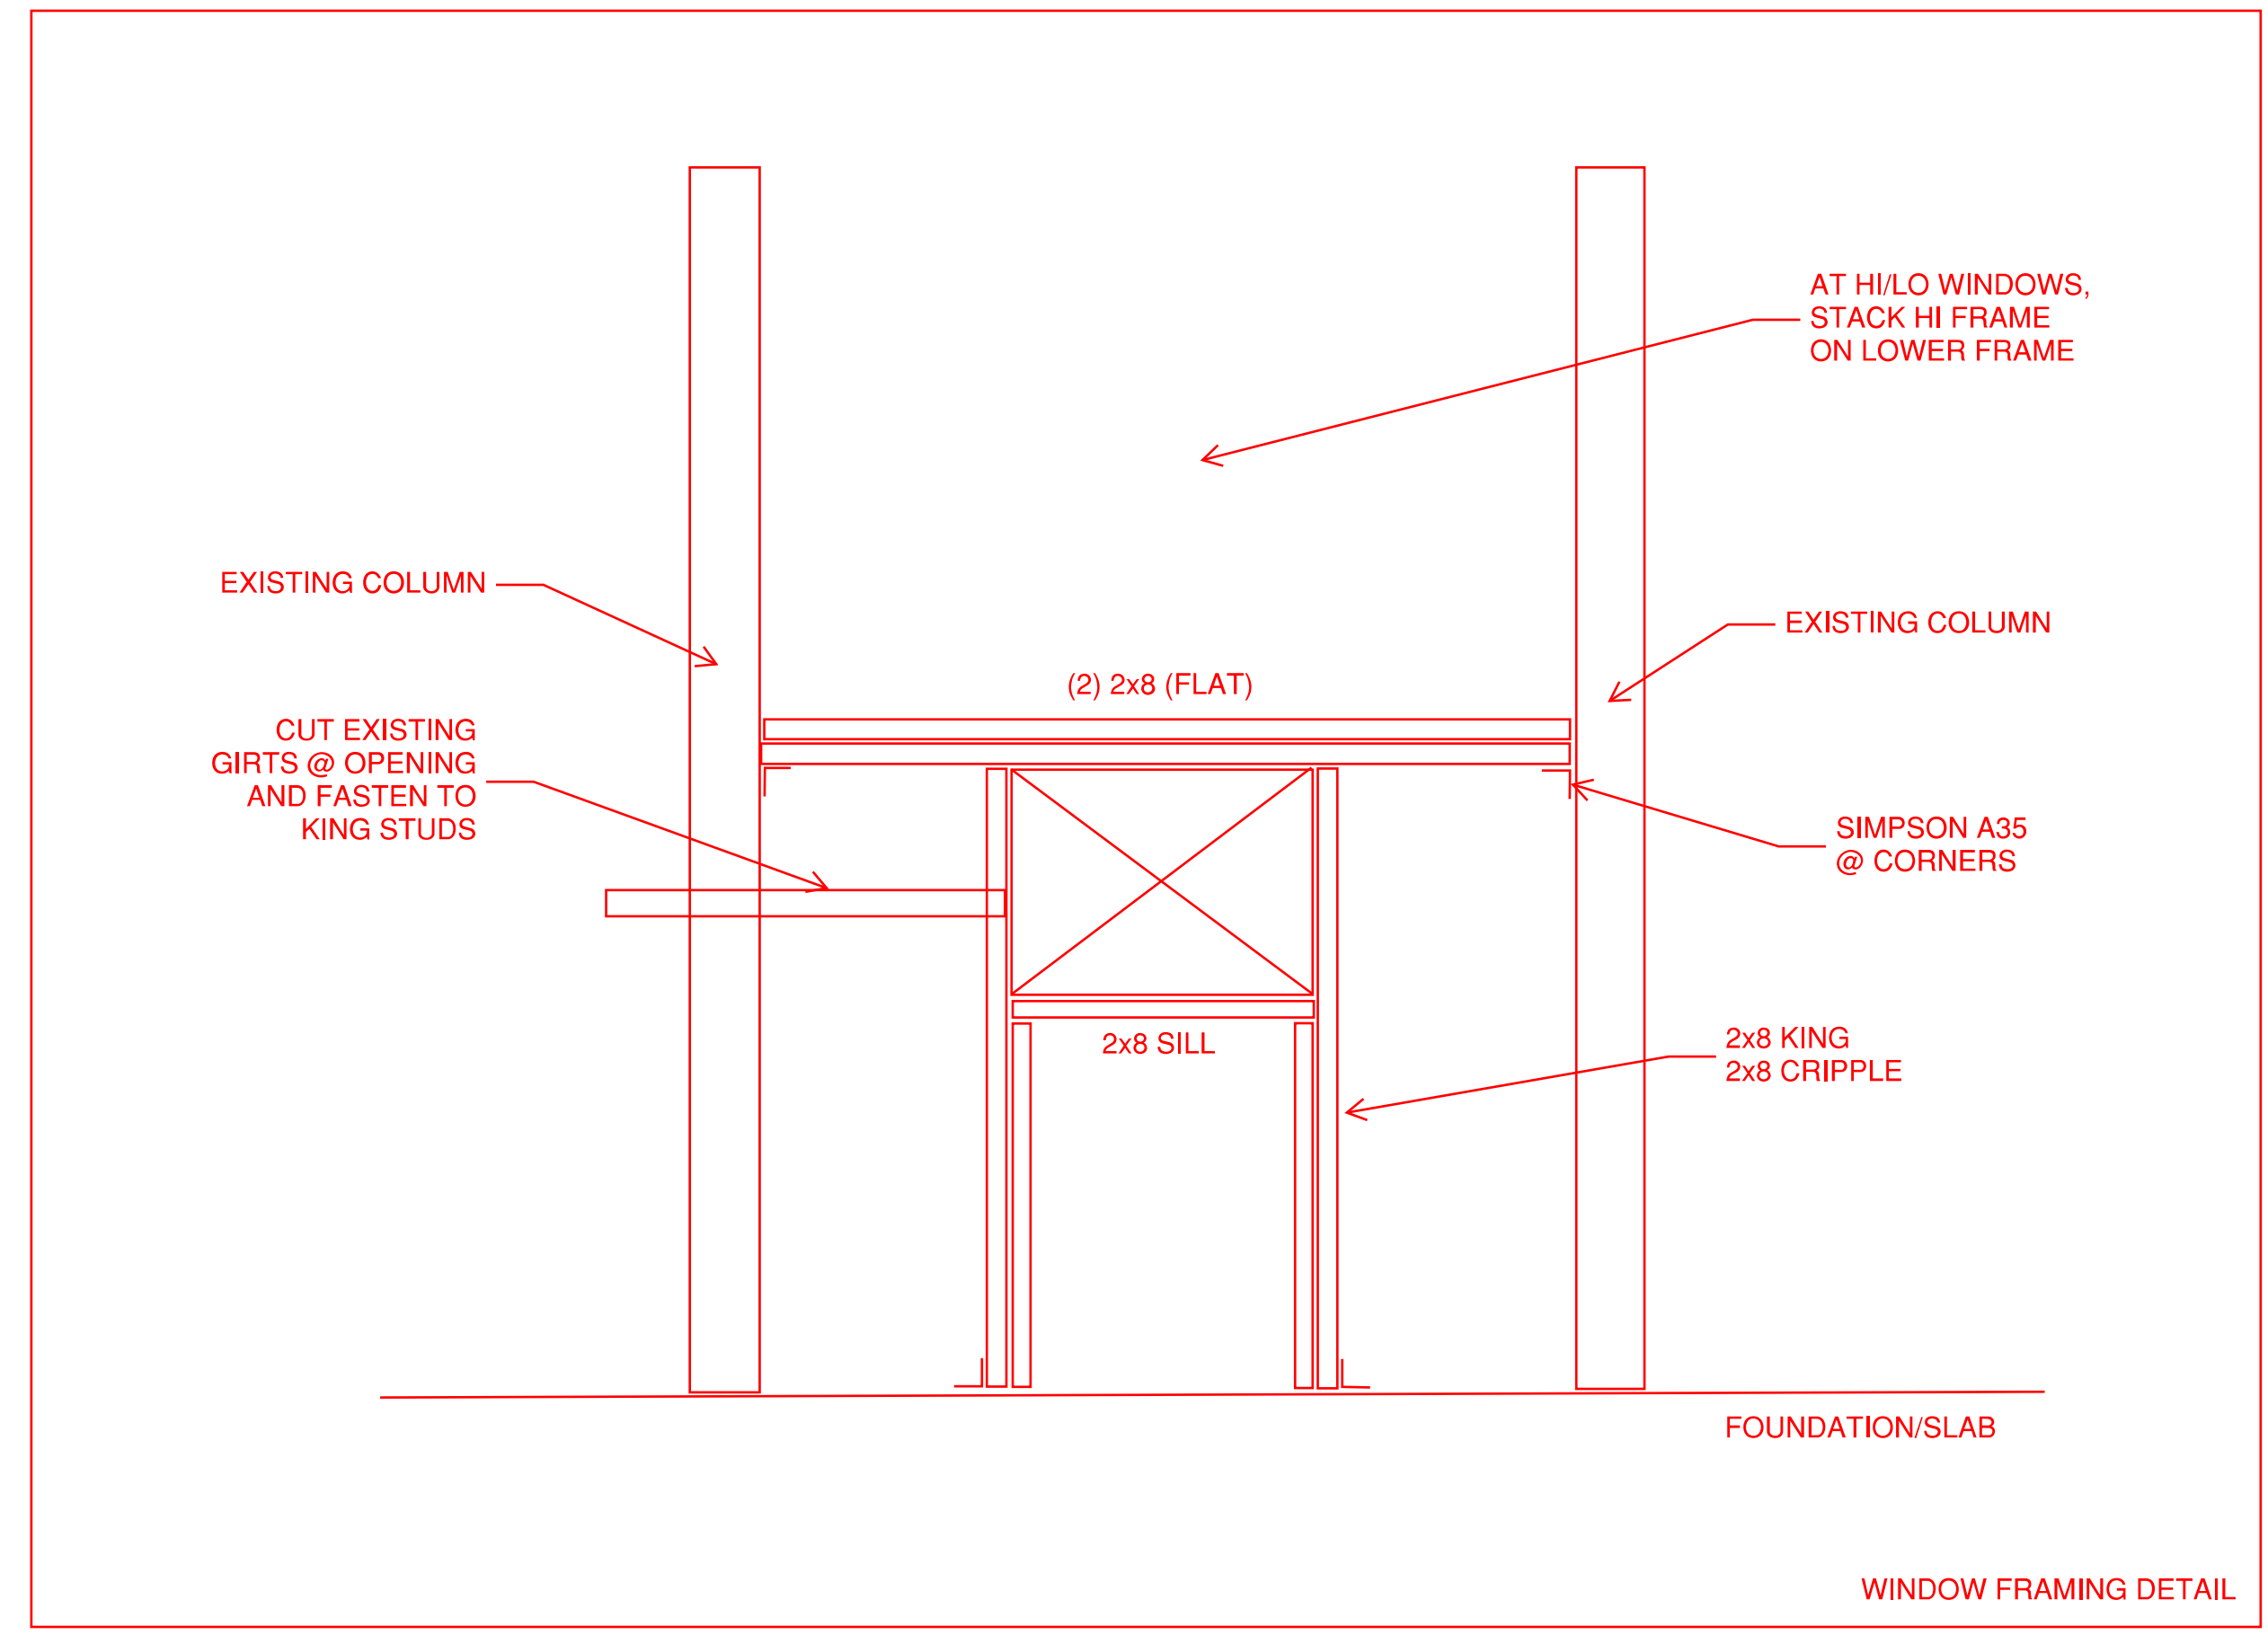

1 FIRST FLOOR
1/4" = 1'-0"

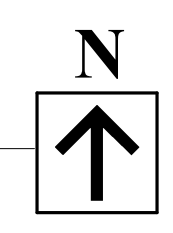

PRICING SET - 11-20-25

REVISIONS :

No.	Description	Date

Date : 11/04/2025
 Scale : As Noted
 File Number : AVIAX.rvt
 Drawn : TES
 Project : 202408
 Sheet Number :

S-101