

TDI ASSOCIATES, INC.
ARCHITECTURE & PLANNING

25217 SOUTH WIND LAKE ROAD
WIND LAKE, WISCONSIN 53185
PHONE 262-409-2530

TESSMER AUTO SALES

408 WEST SUNSET DRIVE
WAUKESHA, WISCONSIN

TDI ASSOCIATES, INC.
All Rights Reserved

OWNERSHIP OF DOCUMENTS

This document, and the ideas and design incorporated herein, as an instrument of professional service, is the sole property of TDI Associates, Inc., and is not to be used in whole or in part for any other project or purpose without the expressed written authorization of TDI Associates, Inc.

Sheet Title
SITE PLAN

Issued For: REV #2 Date: 06-20-2025

Date: 04-15-2025



Job NO.: 25106.000

Drawn By: RJH

Sheet No.

C1.0

PLANT SCHEDULE (CONTRACTOR RESPONSIBLE FOR VERIFYING PLANT QUANTITIES)							
QUANTITY	SYMBOL	BOTANICAL NAME	COMMON NAME	MATURE SIZE	PLANTING	SIZE	TYPE
3	SR	Syringa reticulata 'Ivory Silk'	Ivory Silk Lilac	15'-20'	B/ B	2"	Deciduous Tree
10	RR	Rosa rugosa 'Jens Munk'	Jen's Munk Shrub Rose	2'-3'	POT	24"	Deciduous Shrub
5	WM	Weigella x 'Minuet'	Minuet Weigella	2'-3'	POT	2 Gal	Deciduous Shrub
11	JH	Juniperus horizontalis 'Blue Chip'	Blue Chip Juniper	1' x 4'	POT	2 Gal	Evergreen Shrub
24	HS	Hemerocallis x 'Stella D'oro'	Stella D'oro Daylily	18"-24"	POT	4 1/2"	Perennial
20	SF	Spiraea fritchiana	Fritchiana Spirea	3'-4'	POT	1 Gal	Deciduous Shrub

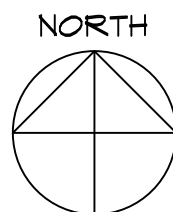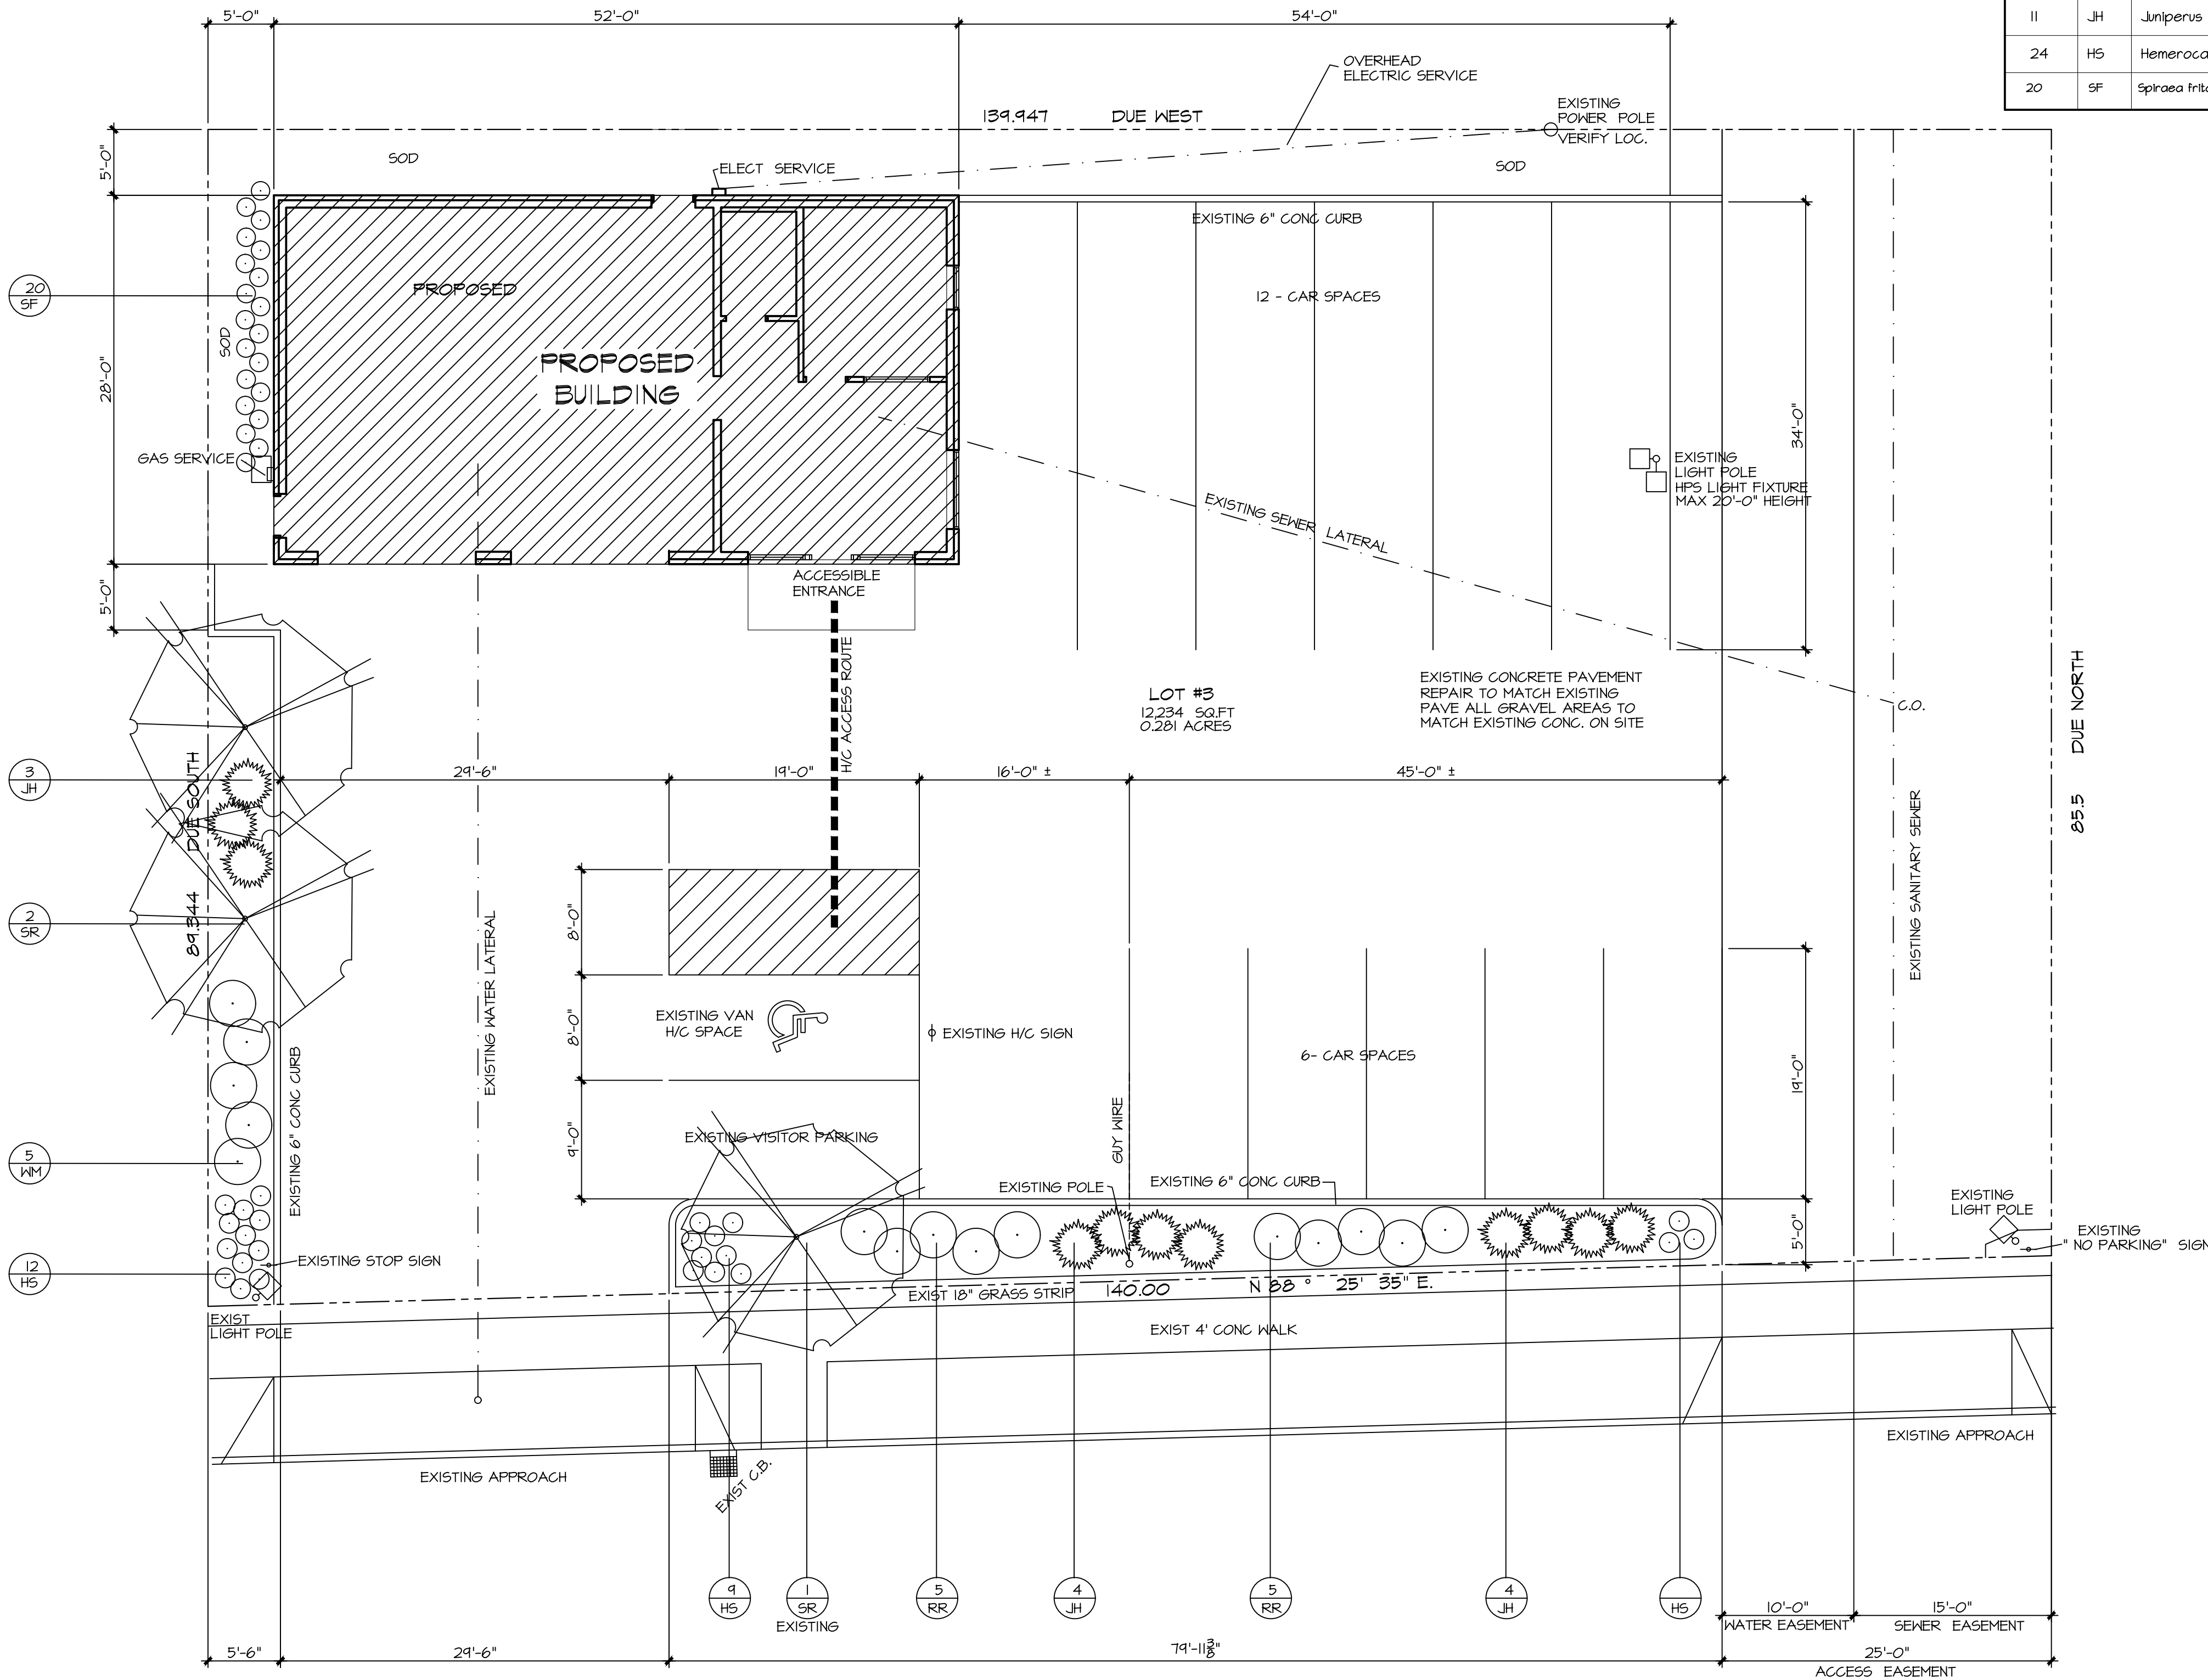

1 SITE PLAN & LANDSCAPE PLAN
1/8" = 1'-0"