


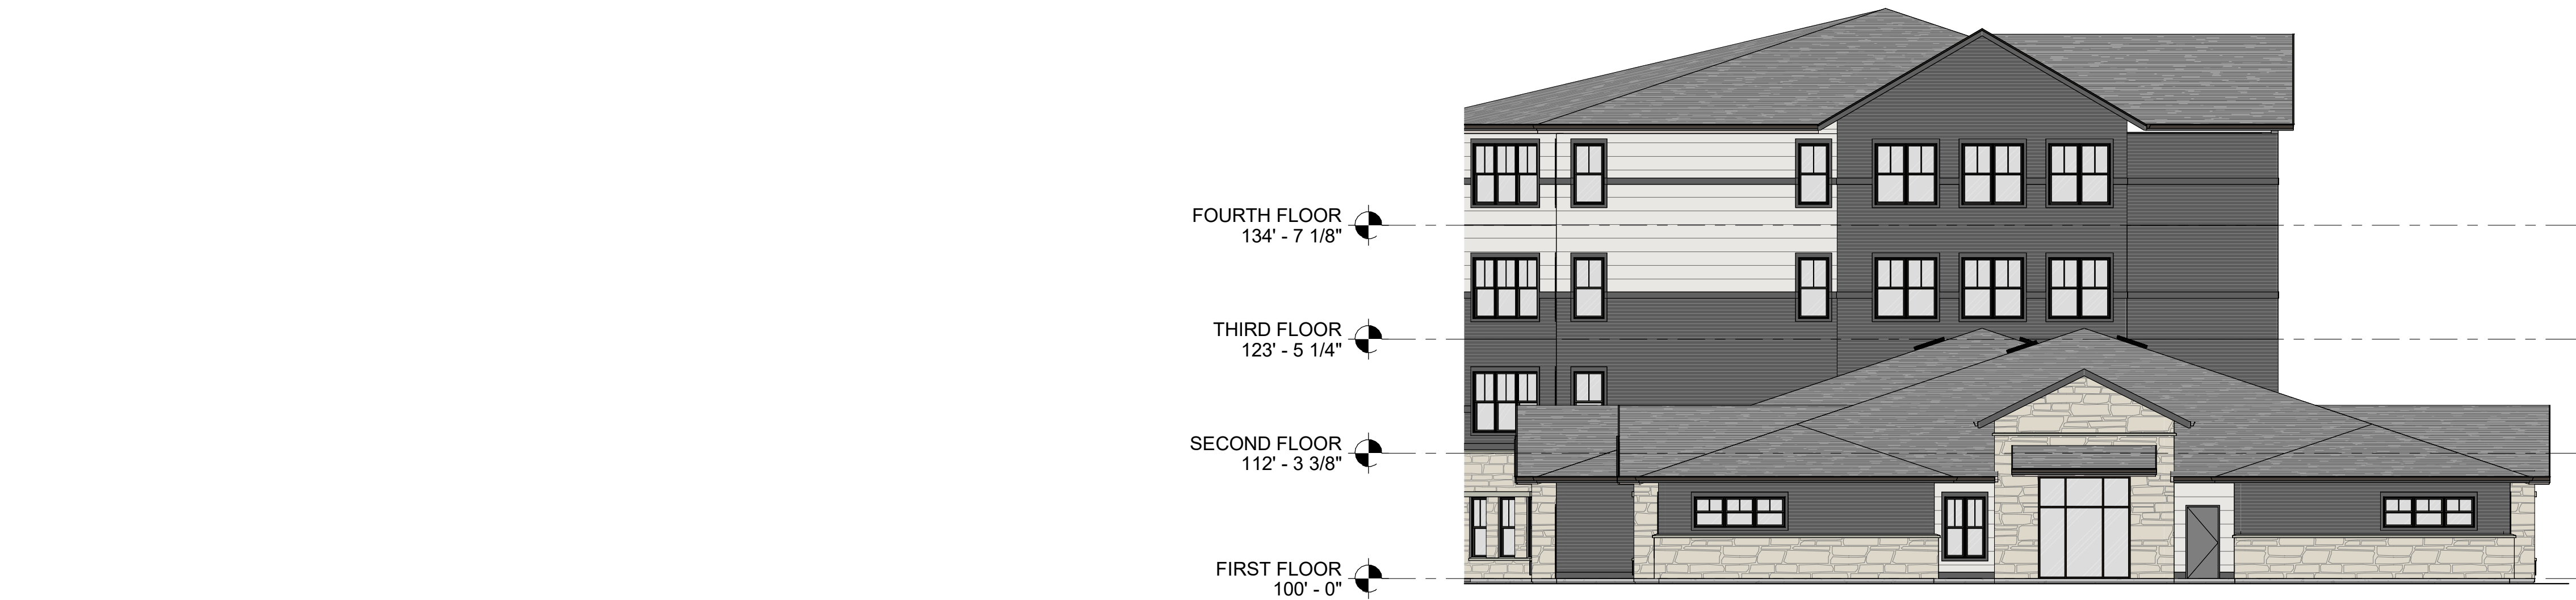

3
Z302
EXTERIOR ELEVATION - EAST - AL+ WING
SCALE: 3/32" = 1'-0"

EXTERIOR MATERIAL LEGEND

LS1	LAP SIDING #1: MANUF: LP SMARTSIDE PRODUCT: 38 SERIES - CEDAR TEXTURE LAP SIDING 7.84" x 0.315" (7" EXPOSURE) COLOR: SAND DUNES (STANDARD COLOR)
LS2	LAP SIDING #2: MANUF: LP SMARTSIDE PRODUCT: 38 SERIES - CEDAR TEXTURE LAP SIDING 5.84" x 0.315" (5" EXPOSURE) COLOR: MIDNIGHT SHADOW (STANDARD COLOR)
LS3	LAP SIDING #3: MANUF: LP SMARTSIDE PRODUCT: VERTICAL SIDING PANEL W/TRIM (BOARD & BATTEN) 16'-0" x 15.94" BRUSHED SMOOTH TIMBERLAND SUEDE (STANDARD COLOR)
SV	STONE VENEER: MANUF: RADEMAN STONE PRODUCT: FOND DU LAC - STONE RIDGE SIZE: FULL DEPTH, ASSORTED (4" - 9")

WINDOWS:
QUAKER, SINGLE HUNG VINYL
SANDSTONE

ROOFING:
ASPHALT SHINGLE - MALARKY (OR SIM.)
BALLASTED 45 MIL EPDM @ ALL FLAT ROOFS

FASCIA:
LP SMARTSIDE, 440 SERIES SMOOTH TEXTURE TRIM
7.21", MIDNIGHT SHADOW


SOFFIT:
MAIN ROOF(S) - LP SMARTSIDE, 38 SERIES
24" VENTED, SAND DUNES

PORTE COCHERE, GABLE "ACCENT" ROOFS, ALL COMMON PATIOS:
-1x6 V-GROOVE T&G, SEMI-TRANSPARENT STAIN, CEDAR

TRIM:
LP SMARTSIDE, 440 SERIES SMOOTH TEXTURE TRIM (TYP.)
-3.5" (WINDOW JAMBS AND SILLS)
-5.5" (WINDOW HEADS)
-7.21" (SKIRT AND BANDS)

COLORS: SAND DUNES, MIDNIGHT SHADOW, TIMBERLAND SUEDE

NOTES:
1. CAST STONE, FLASHING & METALWORK, GUTTERS, DOWNSPOUTS TO BE
SELECTED FROM MANUFACTURERS STANDARD COLORS

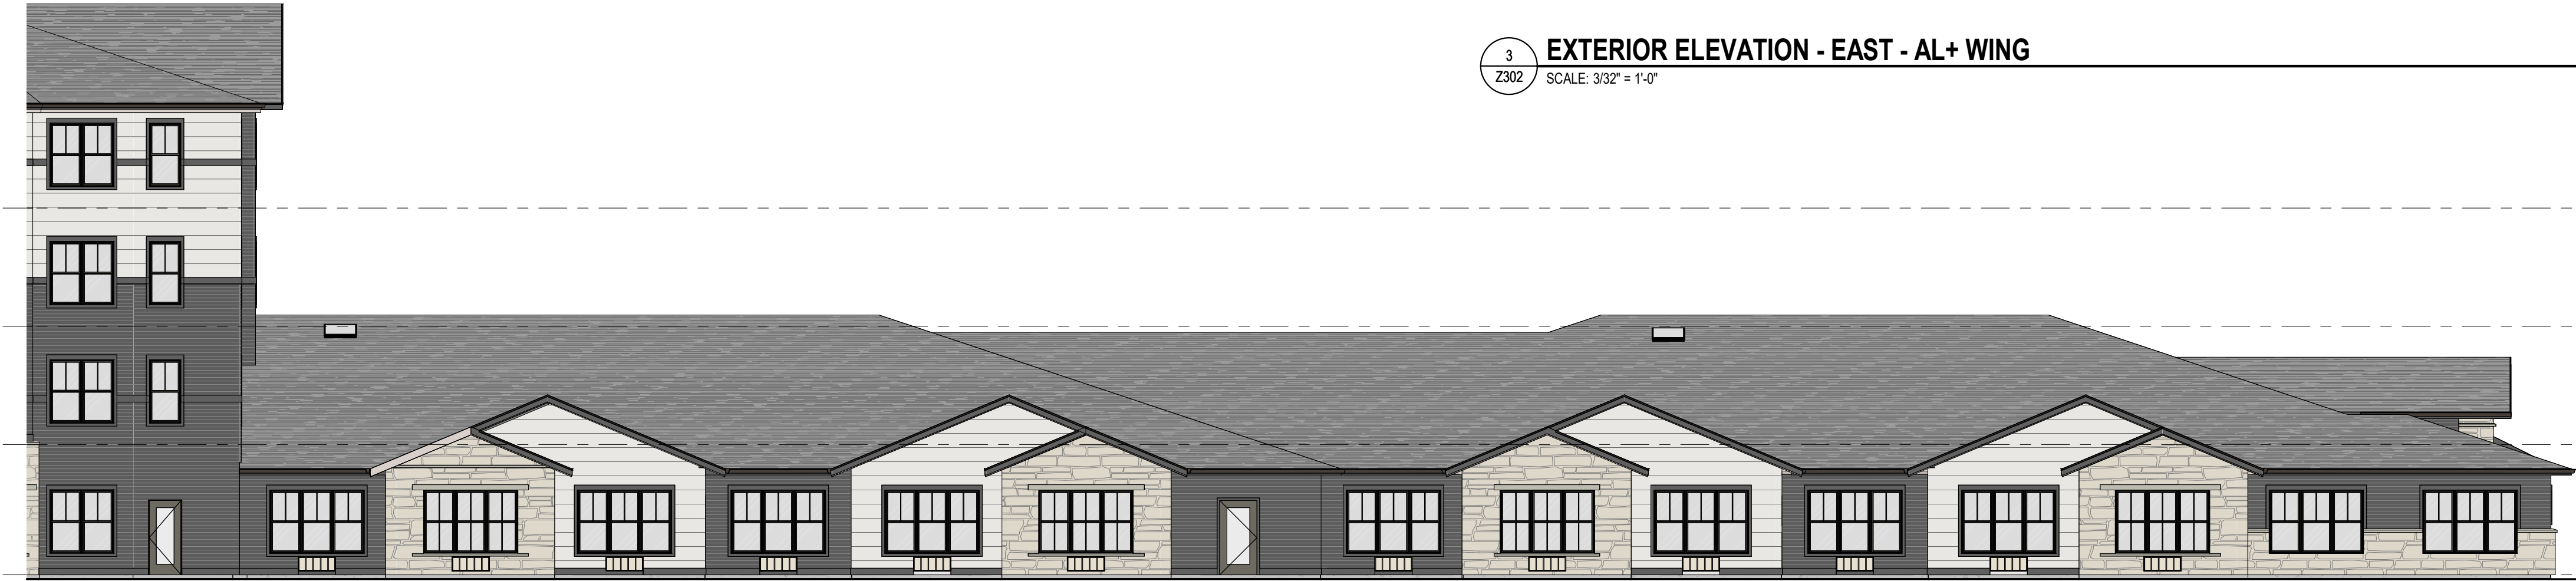

2
Z302
EXTERIOR ELEVATION - SOUTH - AL+ WING
SCALE: 3/32" = 1'-0"



1
Z302
EXTERIOR ELEVATION - NORTH - AL+ WING
SCALE: 3/32" = 1'-0"

MEADOWBROOK ROAD SENIOR LIVING

MEADOWBROOK RD, WAUKESHA, WI 53188

09.22.25

PRELIMINARY EXTERIOR ELEVATIONS - AL+ WING

Z302

