

Project Info. — 25235

STOR-IT RIGHT

New Construction
Dolphin Dr & Coral Dr
Waukesha, WI 53186

Sheet Title


SITE PLAN

Drawn by	Checked by
JRR	AMP

Revisions		
No.	Date	Description
	05.21.2026	PC Submittal


Sheet No.

SP1.0

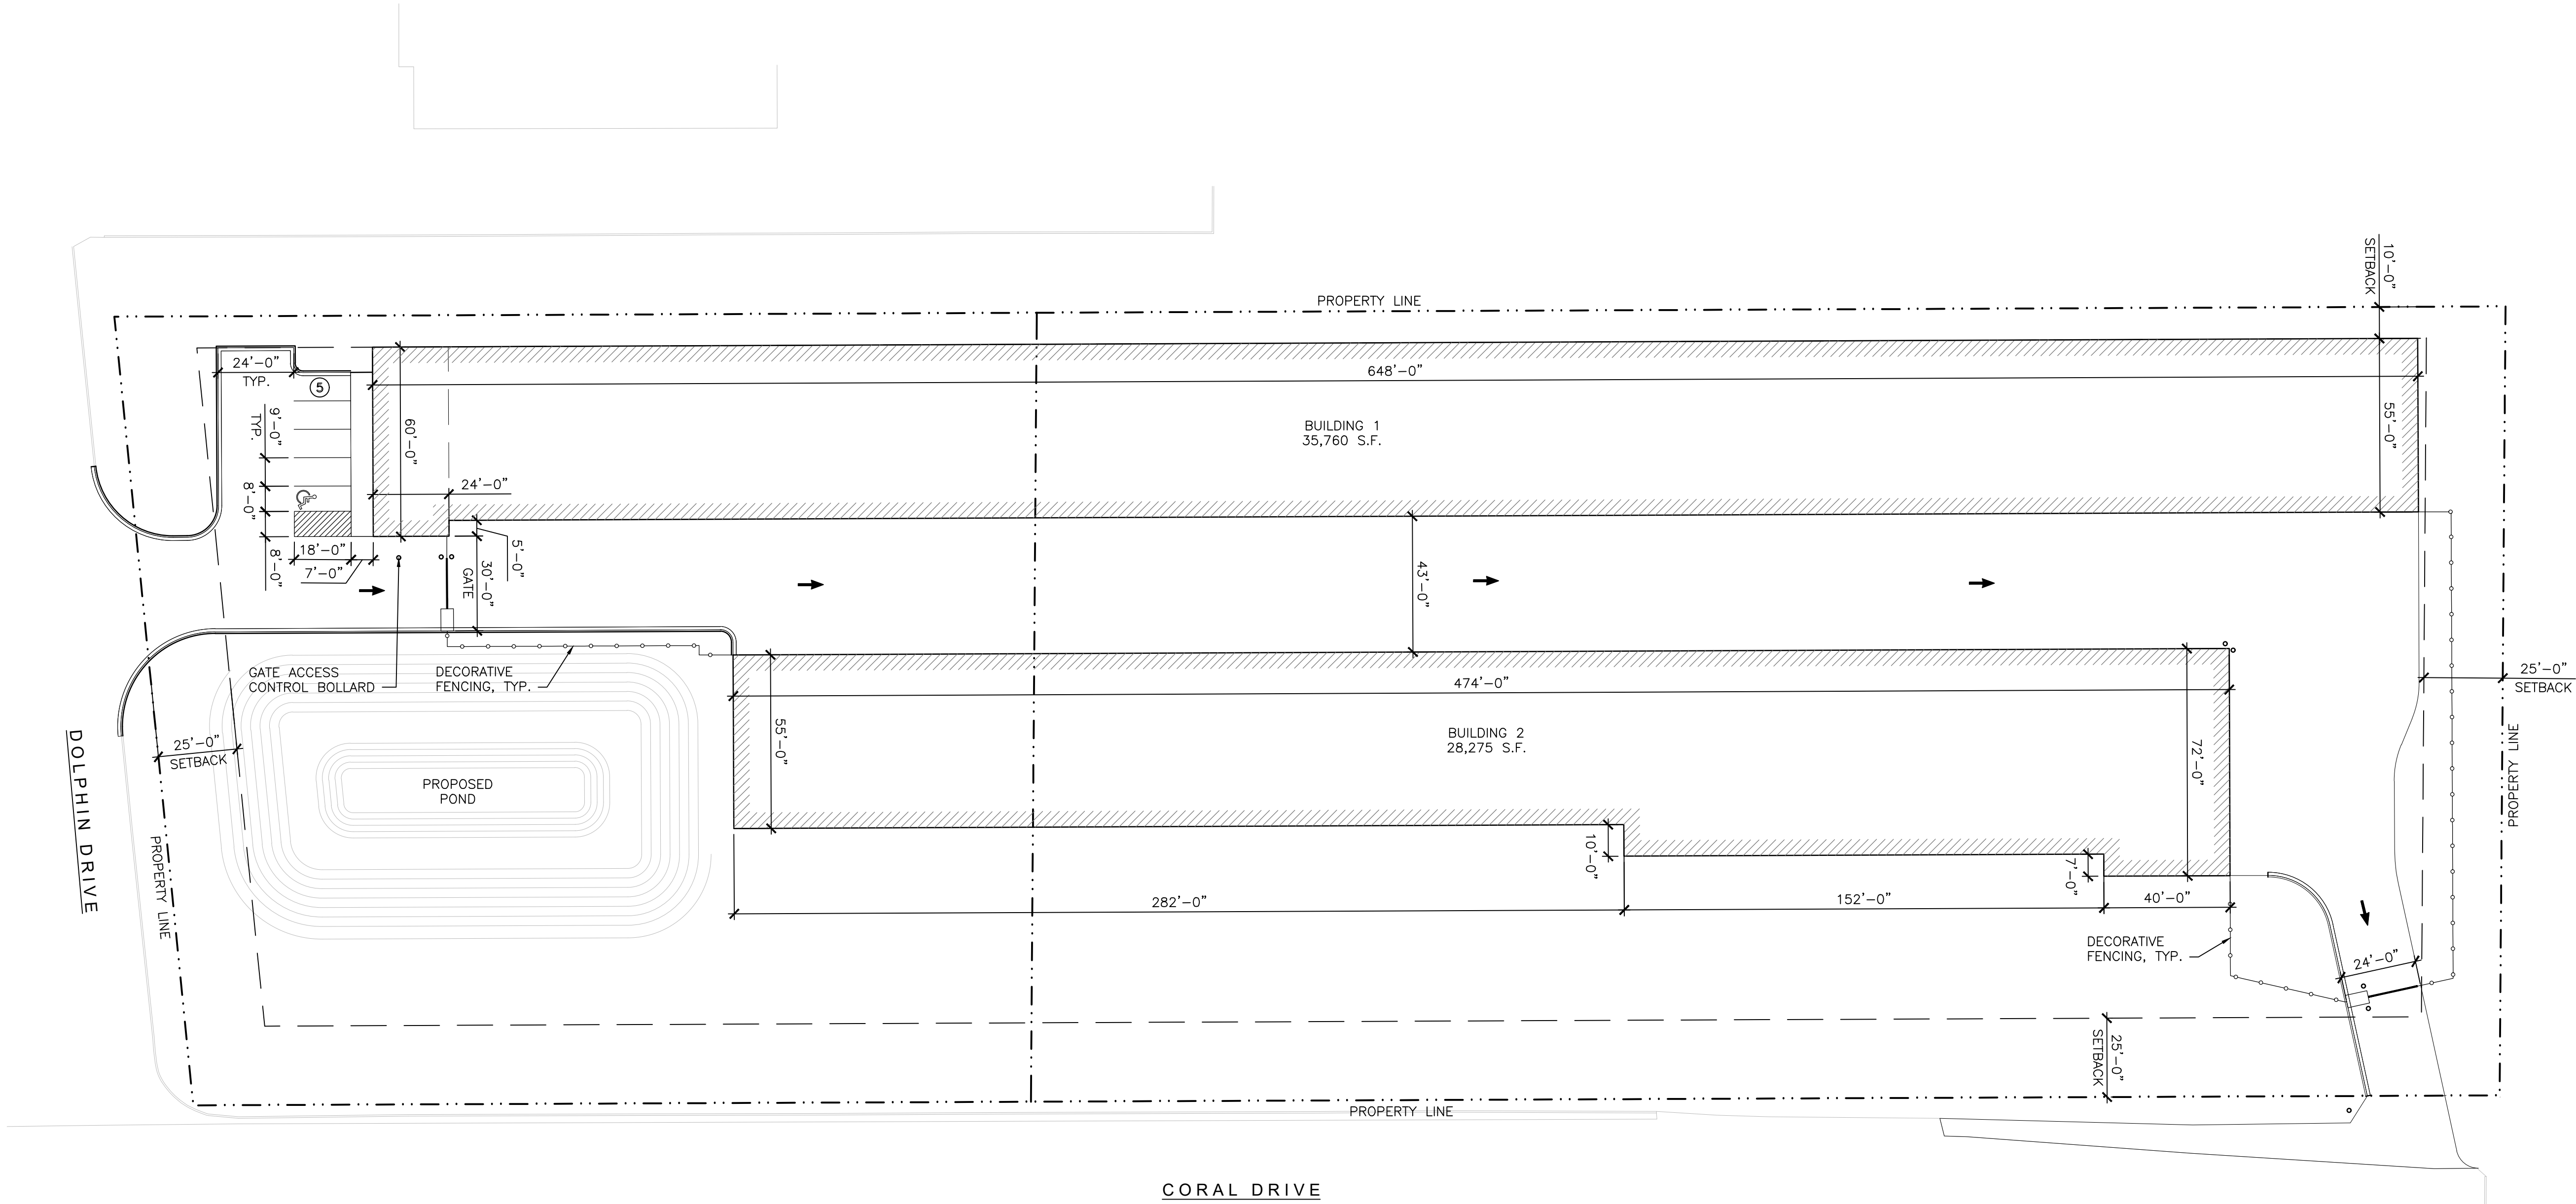


Drawn by	Checked by
JRR	AMP

Revisions		
No.	Date	Description
	05.21.2026	PC Submittal

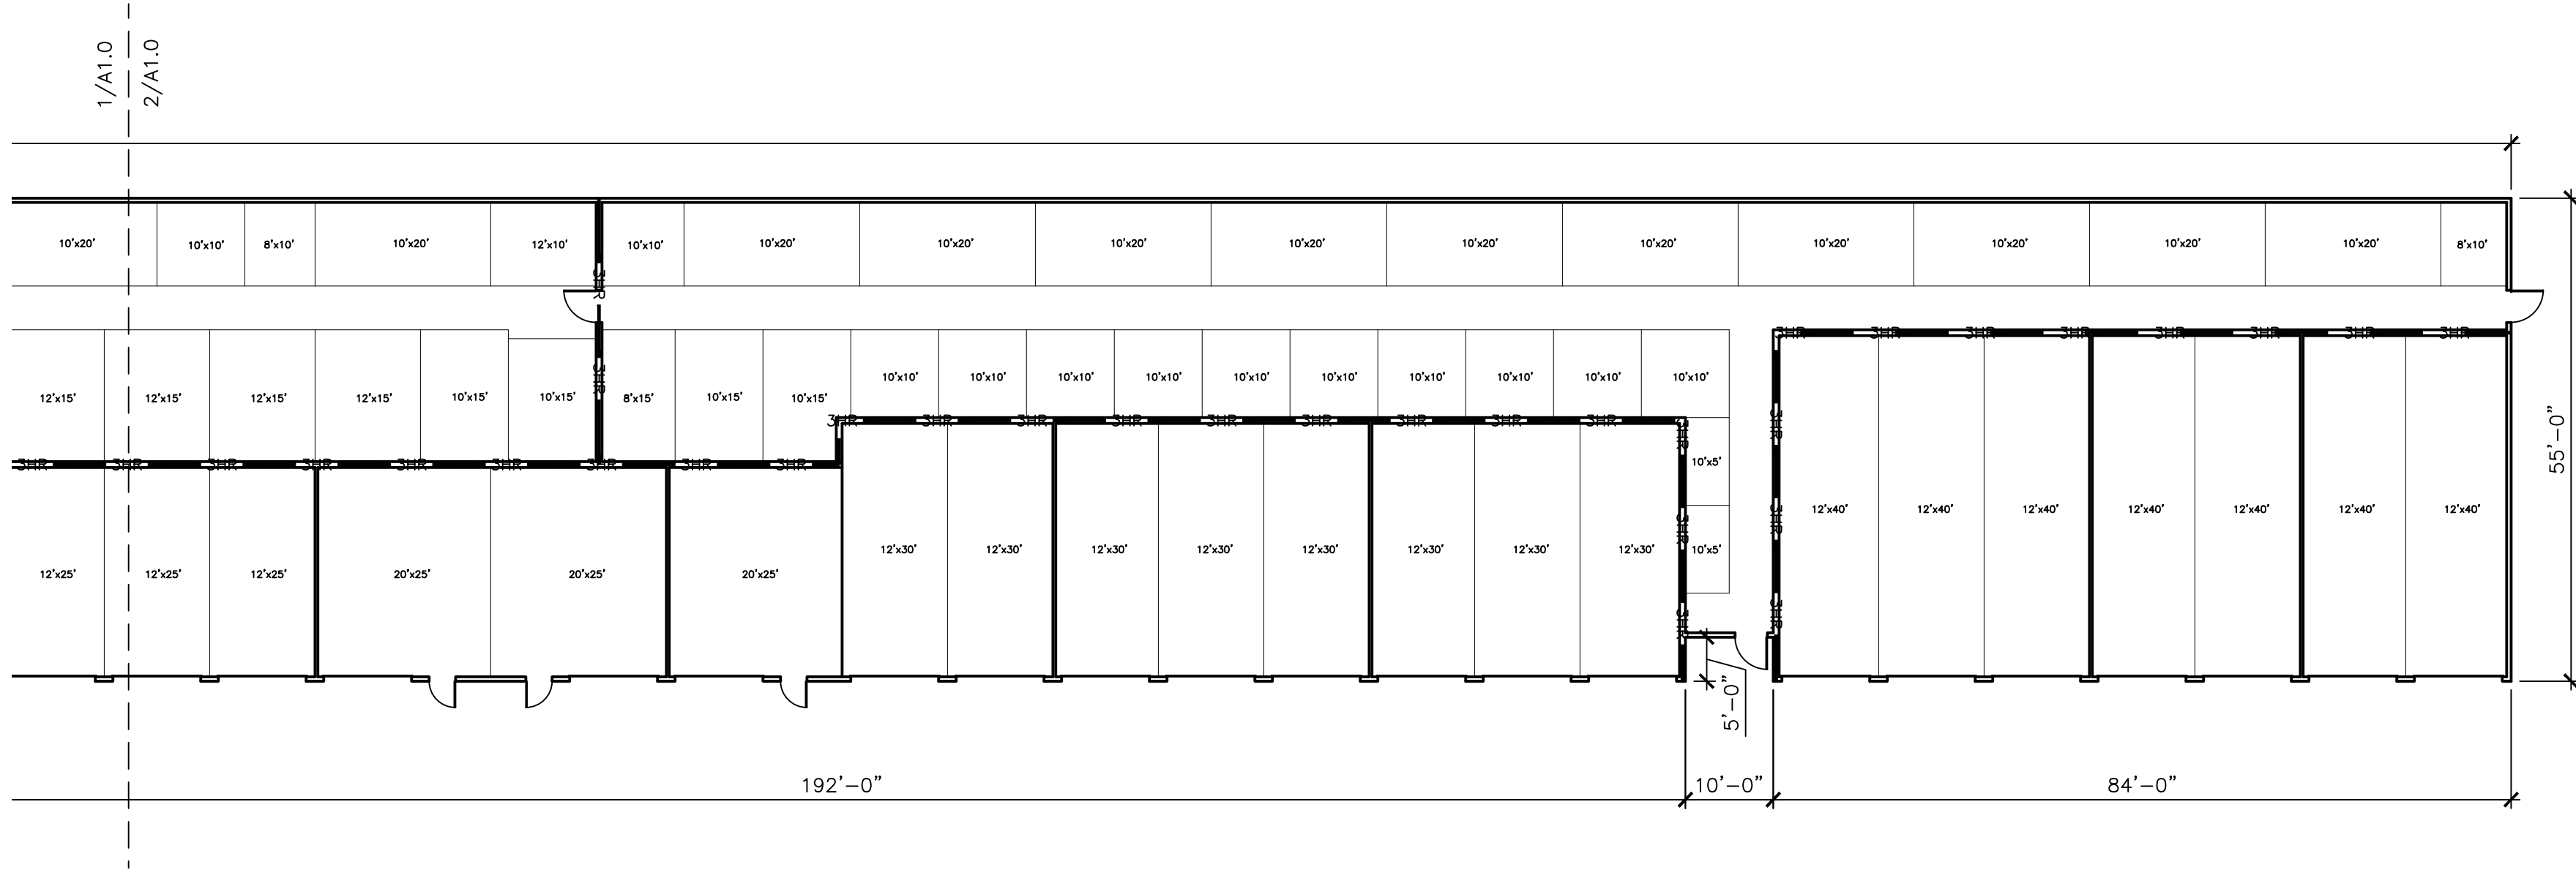

BUILDING 1 FLOOR PLAN
SCALE: 1/16"=1'-0" (22x34); 1/32"=1'-0" (11x17)

2

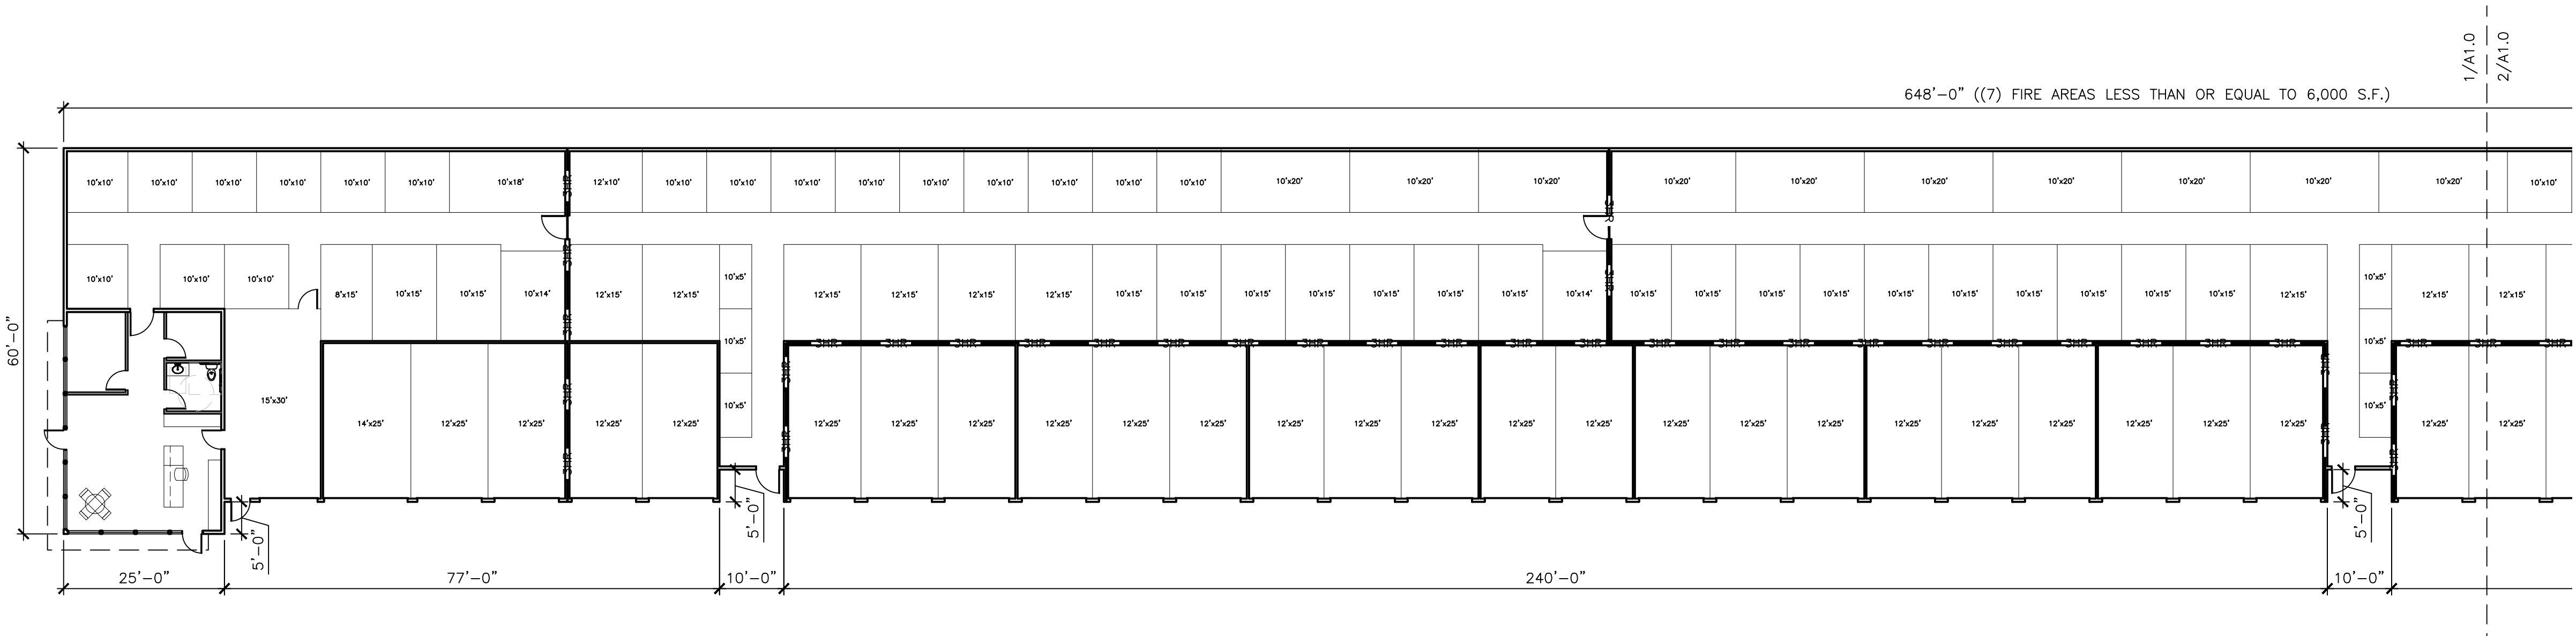

BUILDING 1 FLOOR PLAN
SCALE: 1/16"=1'-0" (22x34); 1/32"=1'-0" (11x17)


1



NOT FOR CONSTRUCTION


Drawn by	Checked by
JRR	AMP

Revisions		
No.	Date	Description
	05.21.2026	PC Submittal

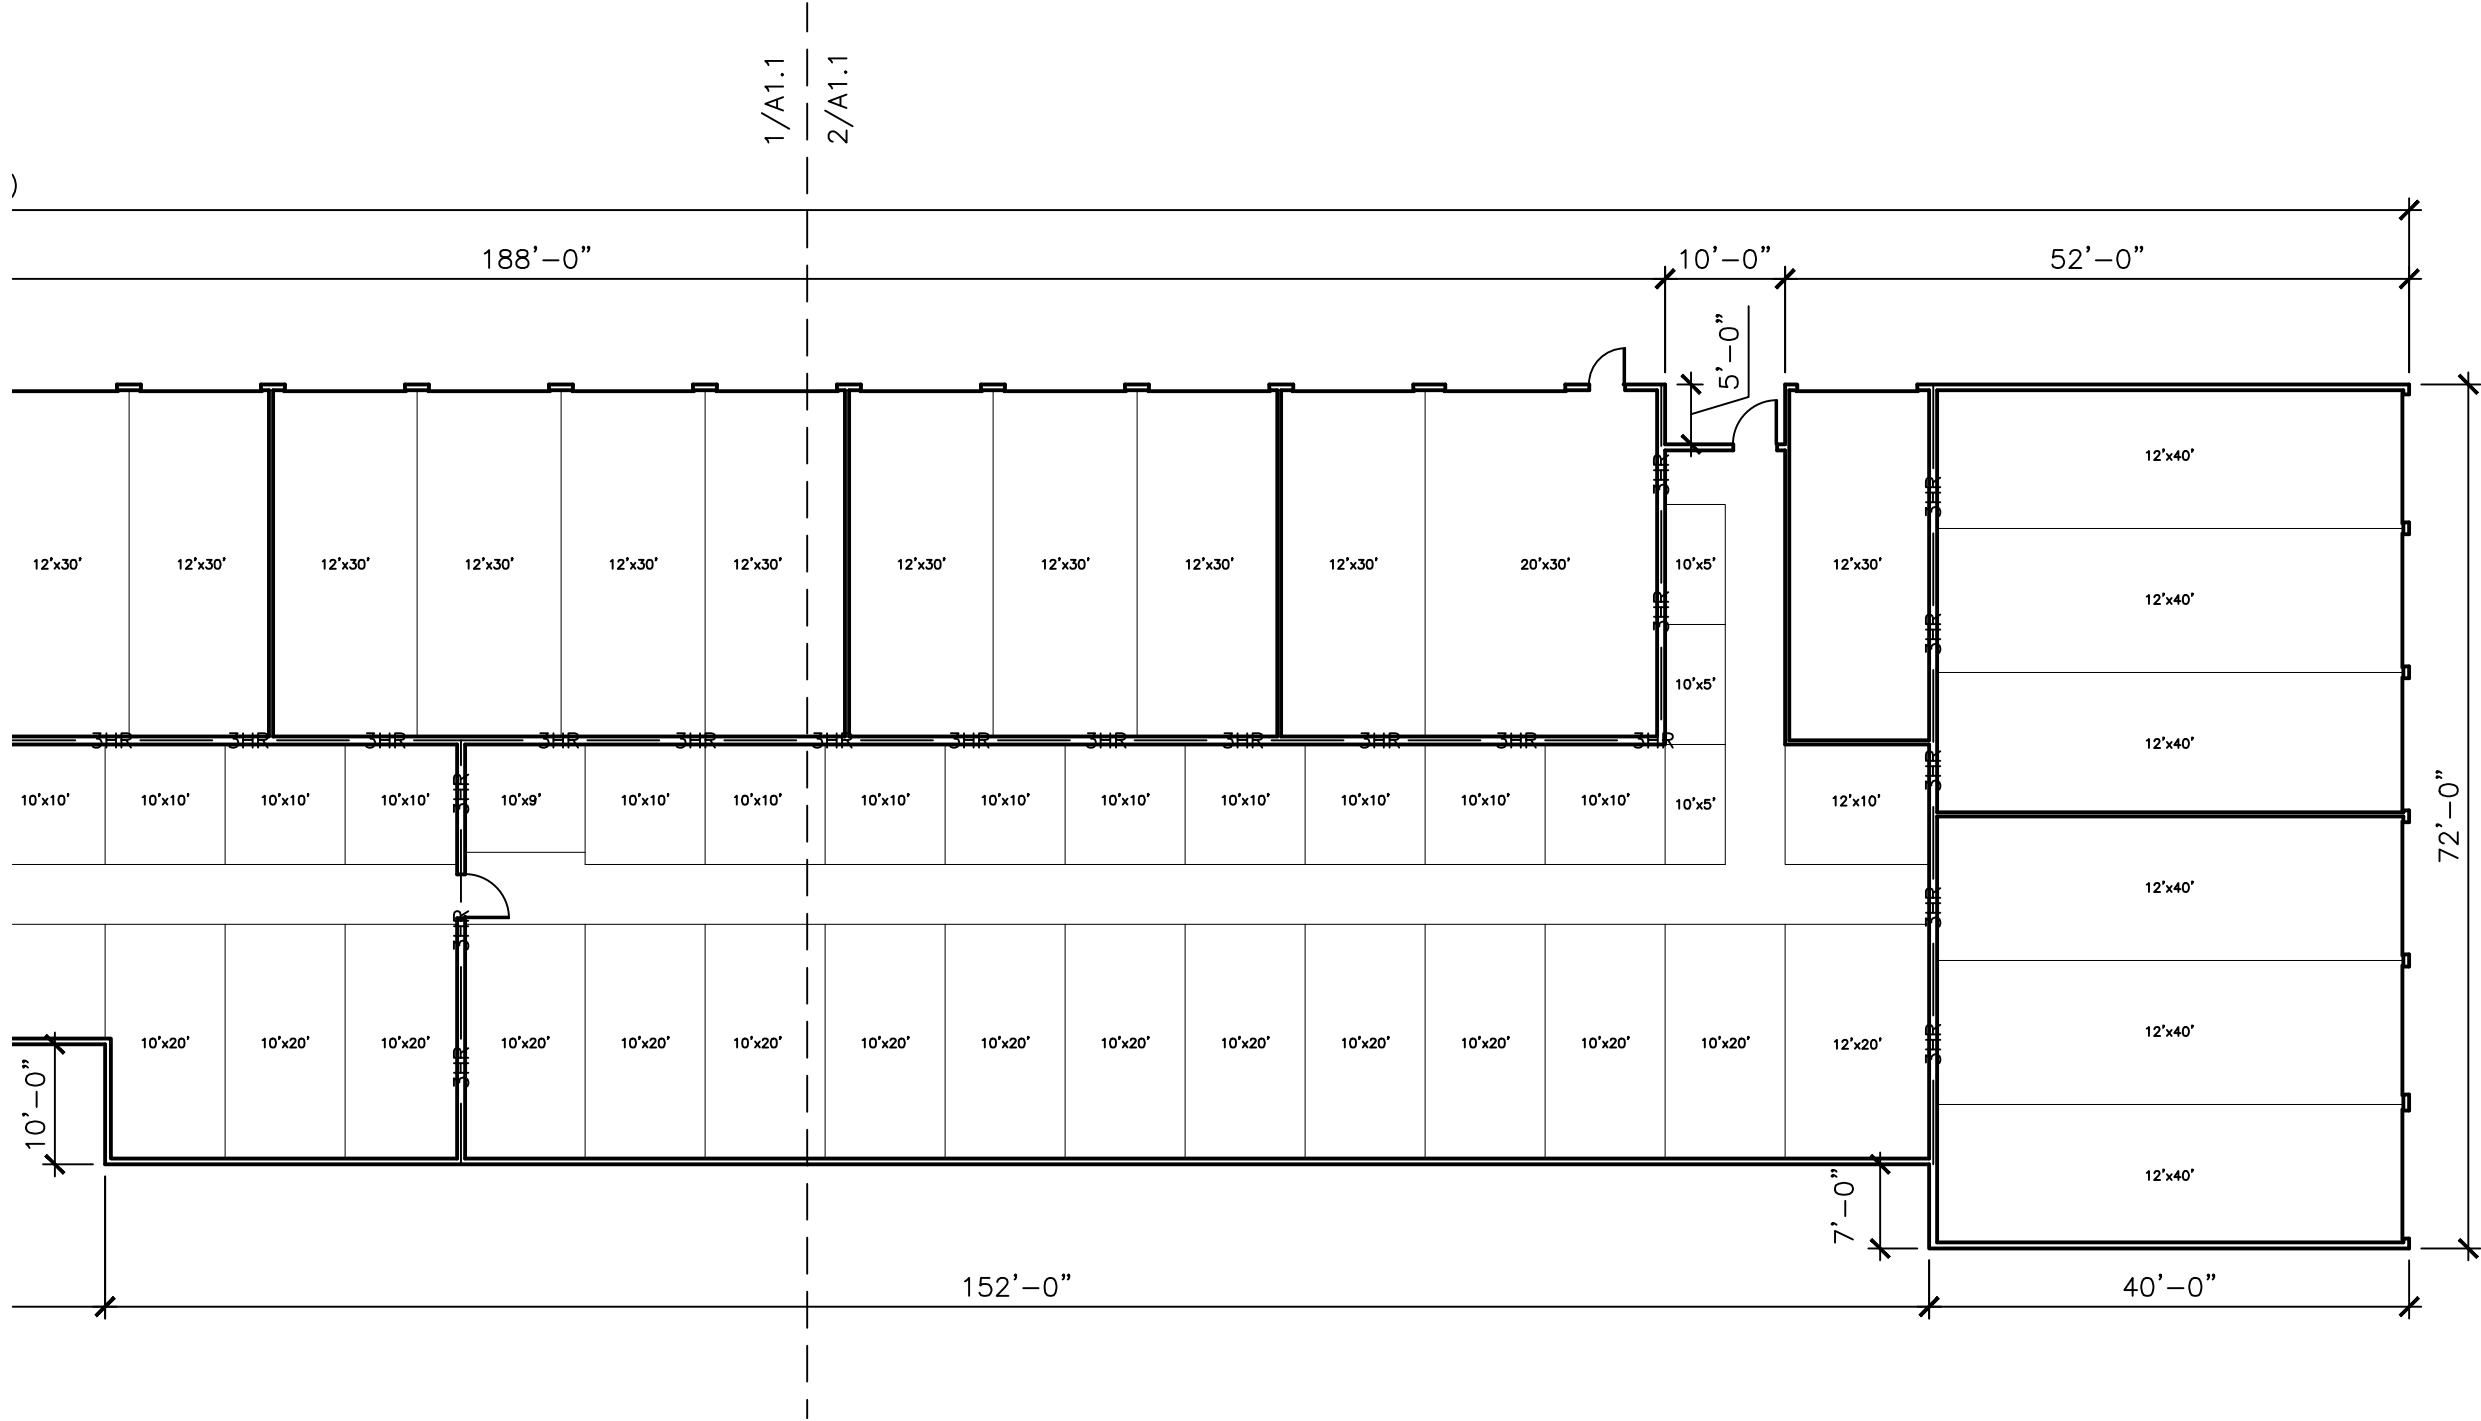

BUILDING 2 FLOOR PLAN
SCALE: 1/16"=1'-0" (22x34); 1/32"=1'-0" (11x17)

2

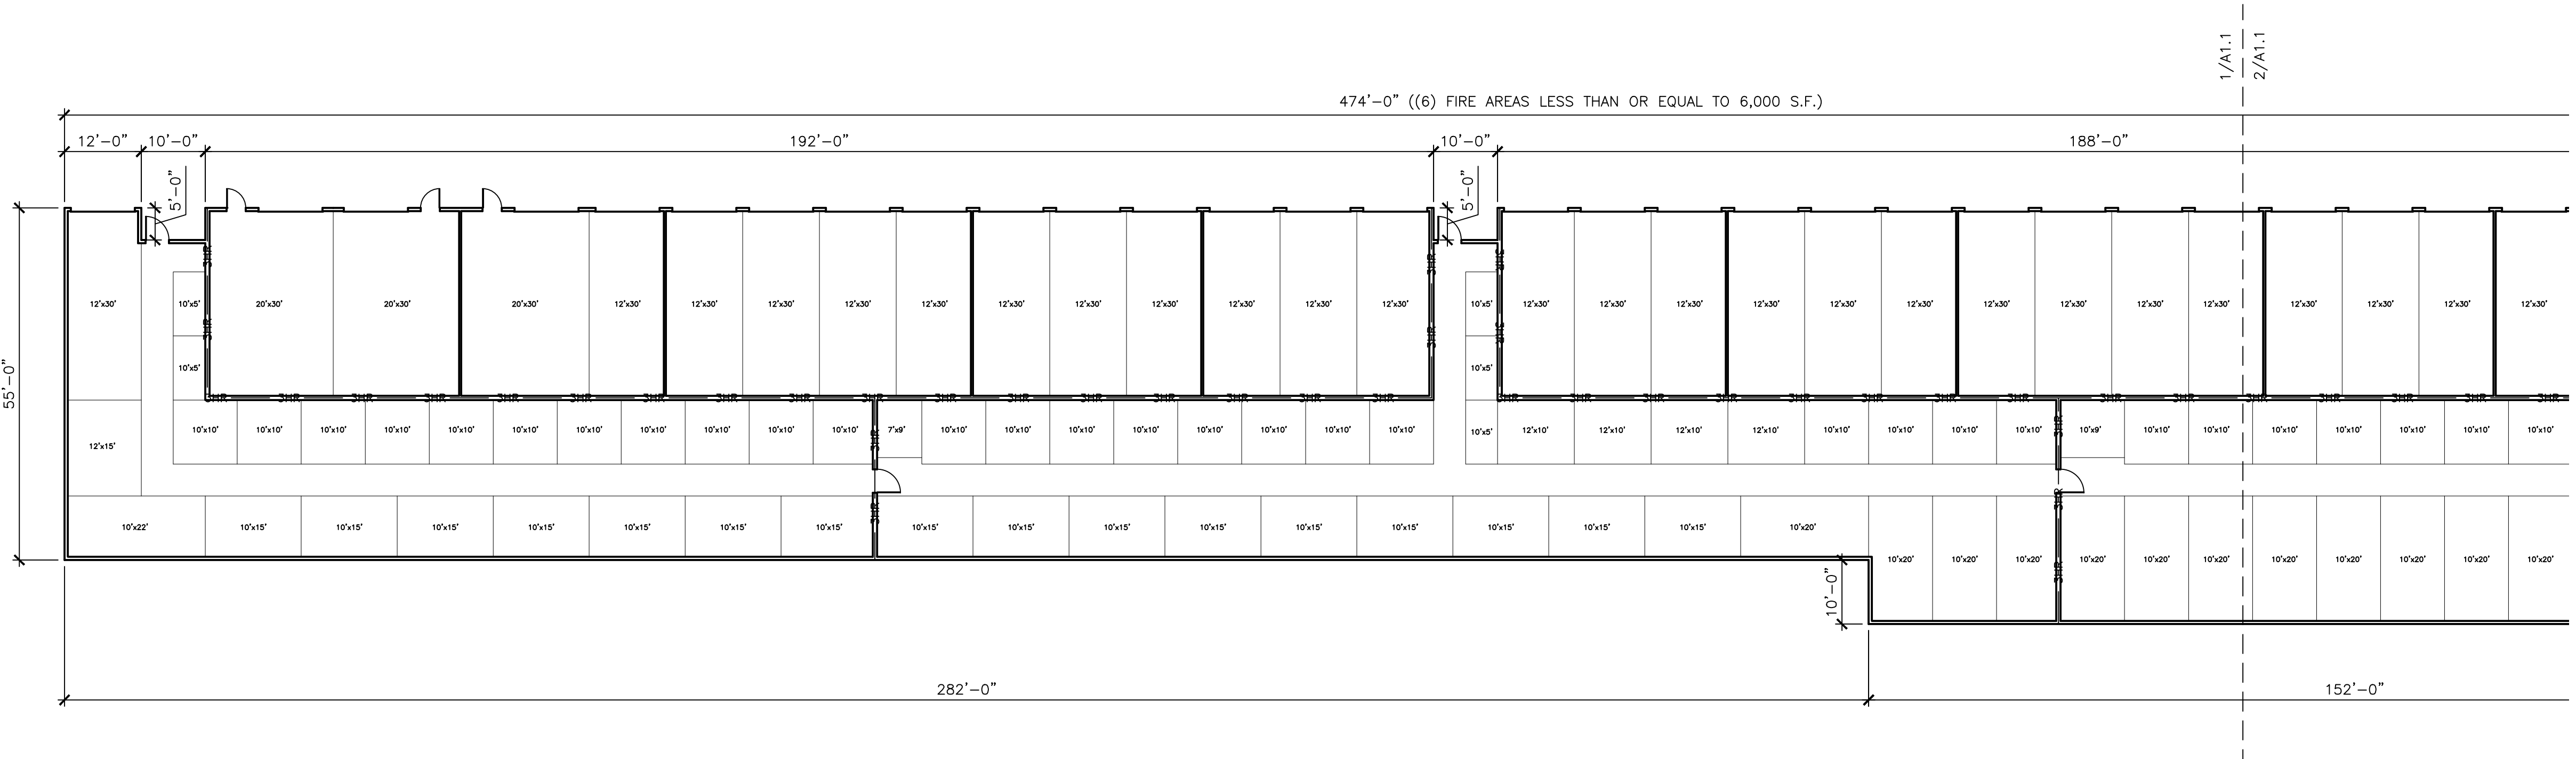

BUILDING 2 FLOOR PLAN
SCALE: 1/16"=1'-0" (22x34); 1/32"=1'-0" (11x17)

1



NOT FOR CONSTRUCTION

EXTERIOR FINISH KEY	
1 <u>INSULATED VERTICAL METAL PANELS</u> MFR: METL SPAN STYLE: CF ARCHITECTURAL COLOR: ZINC GRAY WIDTH: 36"	5 <u>INSULATED SECTIONAL DOOR</u> COLOR: ZINC GRAY OR WHITE
2 <u>INSULATED HORIZONTAL METAL PANELS</u> MFR: METL SPAN STYLE: CF ARCHITECTURAL COLOR: POLAR WHITE WIDTH: 30"	6 <u>PRE-FINISHED GUTTER AND DOWNSPOUTS W/HEAT TAPE</u>
3 <u>BRAKE METAL ACCENT BAND</u> COLOR: RED	7 <u>INSULATED DOOR</u> COLOR: ZINC GRAY OR WHITE
4 <u>STANDING SEAM METAL ROOF</u>	8 <u>SMOOTH METAL PANELING</u> (18GA. FLUSH PANEL) MFR: TRACHTE COLOR: ZINC GRAY OR WHITE



259 South Street, Suite A
Waukesha, WI 53186
p: 833-380-6180

STOR-IT RIGHT

Dolphin Dr & Coral Dr
Waukesha, WI 53186

BUILDING 1 ELEVATIONS


[illegible]

A2.0


The image displays four architectural elevations of Building 1, arranged in a 2x2 grid. Each elevation includes dimensions, callouts, and a title block with scale and sheet number.

- Top Left: Building 1 - North Elevation (Sheet 6)**
 - Dimensions: 373'-0" (total length), 25'-0" (section length), 10'-10 1/4" (height), 13'-0" (parapet height), 100'-0" (slab on grade).
 - Callouts: 2, 4, 6.
 - Scale: 1/16"=1'-0" (22x34); 1/32"=1'-0" (11x17).
- Top Right: Building 1 - North Elevation (Sheet 6)**
 - Dimensions: 100'-0" (slab on grade), 15'-0" (parapet), 11'-8 1/2" (height), 250'-0" (section length), 5/A2.0, 6/A2.0.
 - Callouts: 2, 4, 6.
 - Scale: 1/16"=1'-0" (22x34); 1/32"=1'-0" (11x17).
- Bottom Left: Building 1 - North Elevation (Sheet 5)**
 - Dimensions: 100'-0" (slab on grade), 15'-0" (parapet), 11'-8 1/2" (height), 250'-0" (section length), 5/A2.0, 6/A2.0.
 - Callouts: 2, 4, 6.
 - Scale: 1/16"=1'-0" (22x34); 1/32"=1'-0" (11x17).
- Bottom Right: Building 1 - North Elevation (Sheet 5)**
 - Dimensions: 100'-0" (slab on grade), 15'-0" (parapet), 11'-8 1/2" (height), 250'-0" (section length), 5/A2.0, 6/A2.0.
 - Callouts: 2, 4, 6.
 - Scale: 1/16"=1'-0" (22x34); 1/32"=1'-0" (11x17).
- Top Left: Building 1 - East Elevation (Sheet 4)**
 - Dimensions: 100'-0" (slab on grade), 15'-0" (parapet), 11'-8 1/2" (height), 250'-0" (section length), 5/A2.0, 6/A2.0.
 - Callouts: 2, 4, 6.
 - Scale: 1/16"=1'-0" (22x34); 1/32"=1'-0" (11x17).
- Top Right: Building 1 - East Elevation (Sheet 4)**
 - Dimensions: 100'-0" (slab on grade), 15'-0" (parapet), 11'-8 1/2" (height), 250'-0" (section length), 5/A2.0, 6/A2.0.
 - Callouts: 2, 4, 6.
 - Scale: 1/16"=1'-0" (22x34); 1/32"=1'-0" (11x17).
- Bottom Left: Building 1 - East Elevation (Sheet 4)**
 - Dimensions: 100'-0" (slab on grade), 15'-0" (parapet), 11'-8 1/2" (height), 250'-0" (section length), 5/A2.0, 6/A2.0.
 - Callouts: 2, 4, 6.
 - Scale: 1/16"=1'-0" (22x34); 1/32"=1'-0" (11x17).
- Bottom Right: Building 1 - East Elevation (Sheet 4)**
 - Dimensions: 100'-0" (slab on grade), 15'-0" (parapet), 11'-8 1/2" (height), 250'-0" (section length), 5/A2.0, 6/A2.0.
 - Callouts: 2, 4, 6.
 - Scale: 1/16"=1'-0" (22x34); 1/32"=1'-0" (11x17).
- Top Left: Building 1 - South Elevation (Sheet 3)**
 - Dimensions: 100'-0" (slab on grade), 15'-0" (parapet), 11'-8 1/2" (height), 250'-0" (section length), 5/A2.0, 6/A2.0.
 - Callouts: 2, 4, 6.
 - Scale: 1/16"=1'-0" (22x34); 1/32"=1'-0" (11x17).
- Top Right: Building 1 - South Elevation (Sheet 3)**
 - Dimensions: 100'-0" (slab on grade), 15'-0" (parapet), 11'-8 1/2" (height), 250'-0" (section length), 5/A2.0, 6/A2.0.
 - Callouts: 2, 4, 6.
 - Scale: 1/16"=1'-0" (22x34); 1/32"=1'-0" (11x17).
- Bottom Left: Building 1 - South Elevation (Sheet 3)**
 - Dimensions: 100'-0" (slab on grade), 15'-0" (parapet), 11'-8 1/2" (height), 250'-0" (section length), 5/A2.0, 6/A2.0.
 - Callouts: 2, 4, 6.
 - Scale: 1/16"=1'-0" (22x34); 1/32"=1'-0" (11x17).
- Bottom Right: Building 1 - South Elevation (Sheet 3)**
 - Dimensions: 100'-0" (slab on grade), 15'-0" (parapet), 11'-8 1/2" (height), 250'-0" (section length), 5/A2.0, 6/A2.0.
 - Callouts: 2, 4, 6.
 - Scale: 1/16"=1'-0" (22x34); 1/32"=1'-0" (11x17).
- Top Left: Building 1 - West Elevation (Sheet 1)**
 - Dimensions: 100'-0" (slab on grade), 15'-0" (parapet), 11'-8 1/2" (height), 250'-0" (section length), 5/A2.0, 6/A2.0.
 - Callouts: 2, 4, 6.
 - Scale: 1/16"=1'-0" (22x34); 1/32"=1'-0" (11x17).
- Top Right: Building 1 - West Elevation (Sheet 1)**
 - Dimensions: 100'-0" (slab on grade), 15'-0" (parapet), 11'-8 1/2" (height), 250'-0" (section length), 5/A2.0, 6/A2.0.
 - Callouts: 2, 4, 6.
 - Scale: 1/16"=1'-0" (22x34); 1/32"=1'-0" (11x17).
- Bottom Left: Building 1 - West Elevation (Sheet 1)**
 - Dimensions: 100'-0" (slab on grade), 15'-0" (parapet), 11'-8 1/2" (height), 250'-0" (section length), 5/A2.0, 6/A2.0.
 - Callouts: 2, 4, 6.
 - Scale: 1/16"=1'-0" (22x34); 1/32"=1'-0" (11x17).
- Bottom Right: Building 1 - West Elevation (Sheet 1)**
 - Dimensions: 100'-0" (slab on grade), 15'-0" (parapet), 11'-8 1/2" (height), 250'-0" (section length), 5/A2.0, 6/A2.0.
 - Callouts: 2, 4, 6.
 - Scale: 1/16"=1'-0" (22x34); 1/32"=1'-0" (11x17).


EXTERIOR FINISH KEY	
1	INSULATED VERTICAL METAL PANELS MFR: METL SPAN STYLE: CF ARCHITECTURAL COLOR: ZINC GRAY WIDTH: 36"
2	INSULATED HORIZONTAL METAL PANELS MFR: METL SPAN STYLE: CF ARCHITECTURAL COLOR: POLAR WHITE WIDTH: 30"
3	BRAKE METAL ACCENT BAND COLOR: RED
4	STANDING SEAM METAL ROOF
5	INSULATED SECTIONAL DOOR COLOR: ZINC GRAY OR WHITE
6	PRE-FINISHED GUTTER AND DOWNSPOUTS W/HEAT TAPE
7	INSULATED DOOR COLOR: ZINC GRAY OR WHITE
8	SMOOTH METAL PANELING (18GA. FLUSH PANEL) MFR: TRACHTE COLOR: ZINC GRAY OR WHITE

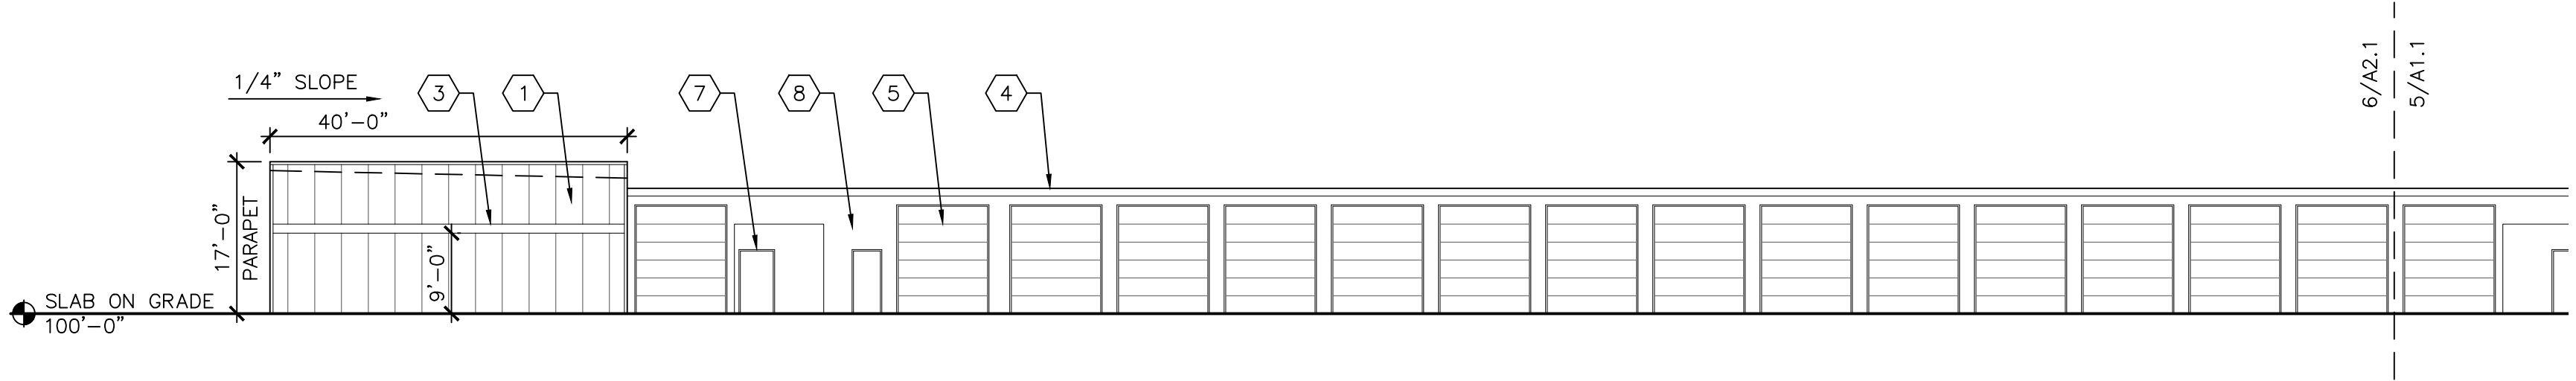


BUILDING 2 - NORTH ELEVATION
SCALE: 1/16"=1'-0" (22x34); 1/32"=1'-0" (11x17) 6

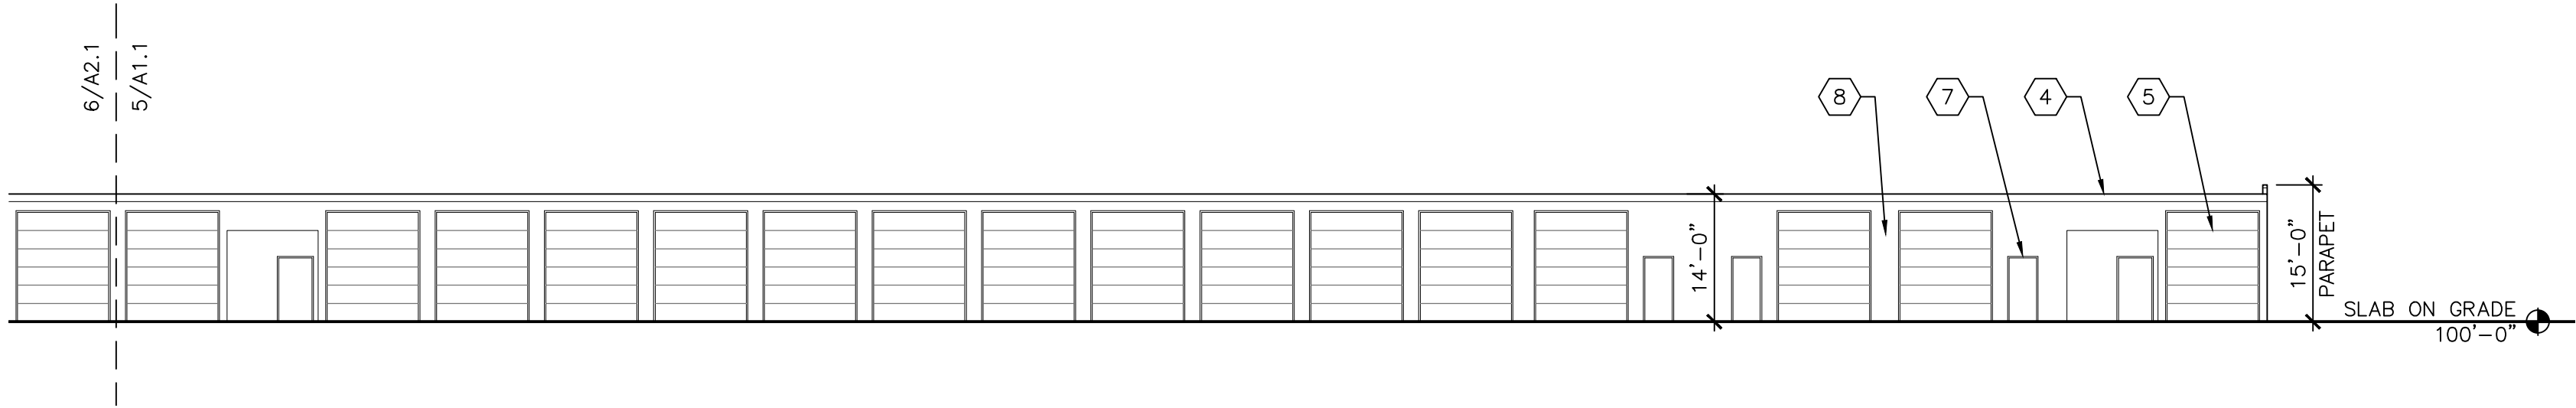


BUILDING 2 - NORTH ELEVATION
SCALE: 1/16"=1'-0" (22x34); 1/32"=1'-0" (11x17) 5

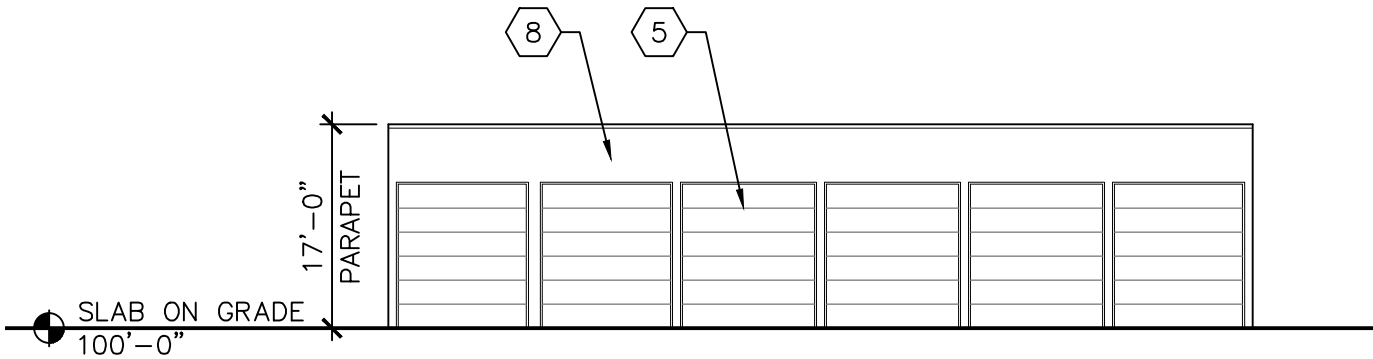


BUILDING 2 - EAST ELEVATION
SCALE: 1/16"=1'-0" (22x34); 1/32"=1'-0" (11x17) 4

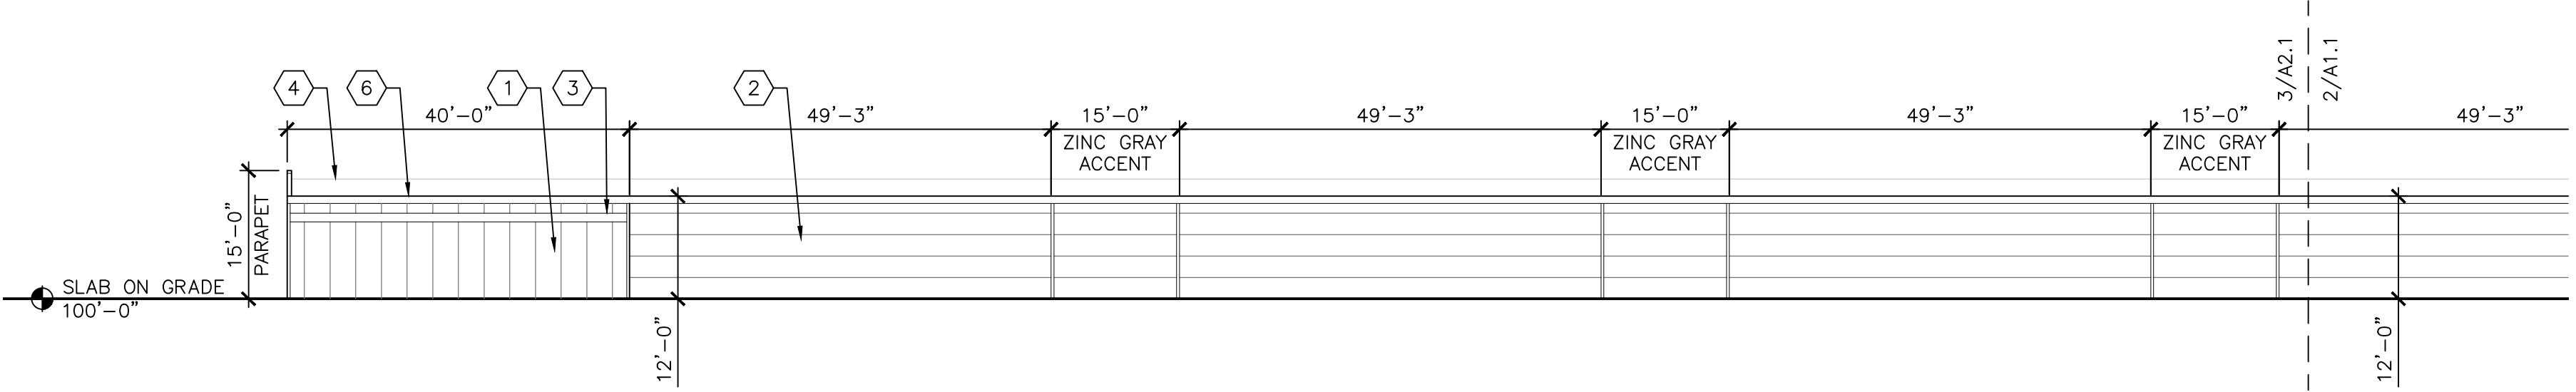

BUILDING 2 - SOUTH ELEVATION
SCALE: 1/16"=1'-0" (22x34); 1/32"=1'-0" (11x17) 3

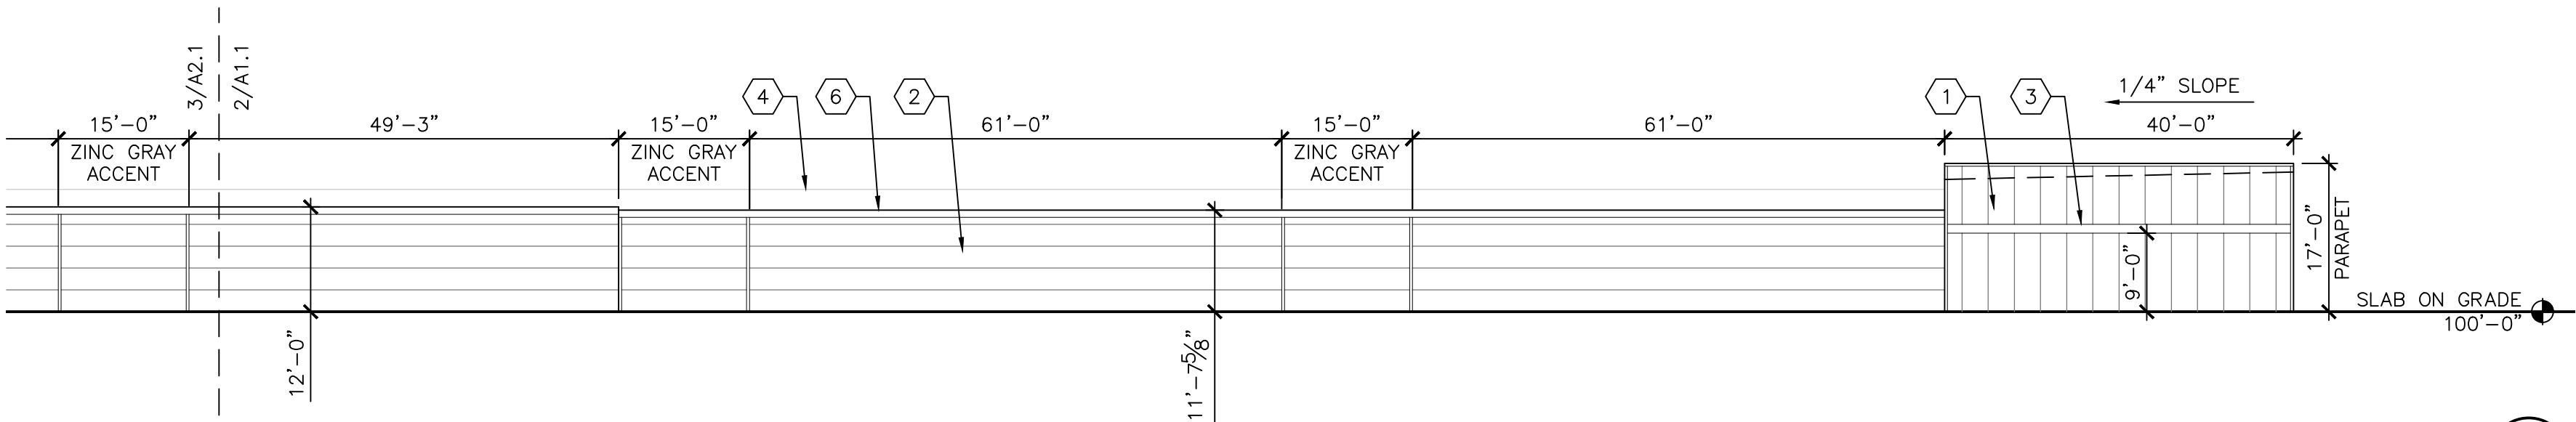

BUILDING 2 - SOUTH ELEVATION
SCALE: 1/16"=1'-0" (22x34); 1/32"=1'-0" (11x17) 2

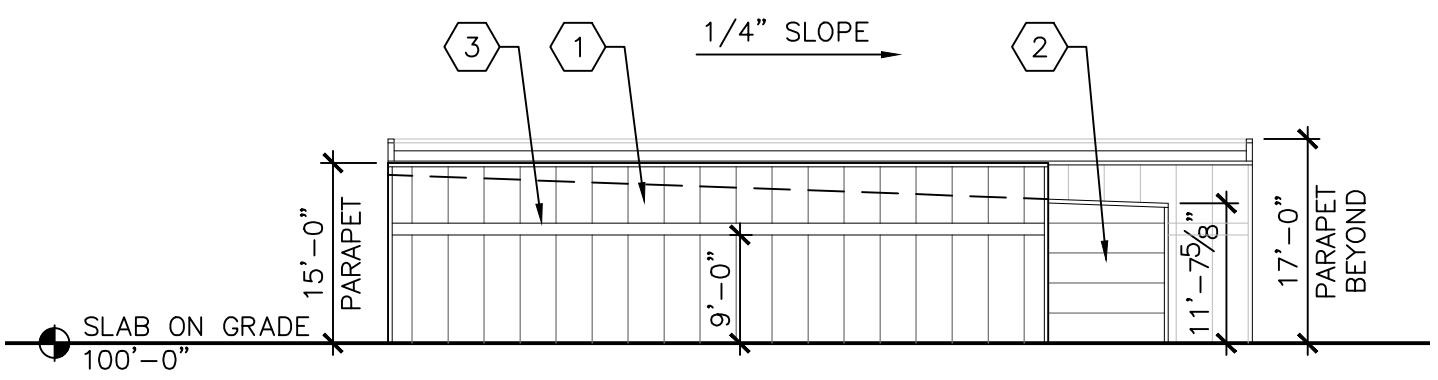

BUILDING 2 - WEST ELEVATION
SCALE: 1/16"=1'-0" (22x34); 1/32"=1'-0" (11x17) 1

THRIVE
ARCHITECTS

+ INTERIOR DESIGN STUDIO

Architect

259 South Street, Suite A
Waukesha, WI 53186
p: 833-380-6180

Project Info. — 25235

STOR-IT RIGHT

New Construction

Dolphin Dr & Coral Dr
Waukesha, WI 53186

Sheet Title

BUILDING 2
ELEVATIONS

Drawn by	Checked by
JRR	AMP

Revisions		
No.	Date	Description
	05.21.2026	PC Submittal

Sheet No.

A2.1

NOT FOR CONSTRUCTION

Drawn by	Checked by
JRR	AMP

Revisions		
No.	Date	Description
	05.21.2026	PC Submittal



NOT FOR CONSTRUCTION



Project Info. — 25235 —


New Construction

Sheet Title _____

Revisions _____

Sheet No. _____

NOT FOR CONSTRUCTION

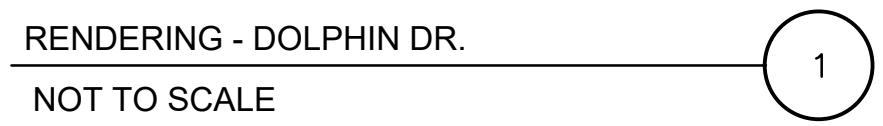

Drawn by	Checked by
JRR	AMP

Revisions		
No.	Date	Description
	05.21.2026	PC Submittal



NOT FOR CONSTRUCTION



THRIVE

ARCHITECTS

+ INTERIOR DESIGN STUDIO

Architect

259 South Street, Suite A
Waukesha, WI 53186
p: 833-380-6180

Project Info. — 25235 —

STOR-IT RIGHT

New Construction

Dolphin Dr & Coral Dr
Waukesha, WI 53186

Sheet Title

RENDERING

Drawn by	Checked by
JRR	AMP

Revisions		
No.	Date	Description
	05.21.2026	PC Submittal

Sheet No.

A9.3

NOT FOR CONSTRUCTION

Drawn by	Checked by
JRR	AMP

Revisions		
No.	Date	Description
	05.21.2026	PC Submittal



NOT FOR CONSTRUCTION



THRIVE

ARCHITECTS

+ INTERIOR DESIGN STUDIO

Architect

259 South Street, Suite A
Waukesha, WI 53186
p: 833-380-6180

Project Info. — 25235 —

STOR-IT RIGHT

New Construction

Dolphin Dr & Coral Dr
Waukesha, WI 53186

Sheet Title

RENDERING

Drawn by	Checked by
JRR	AMP

Revisions		
No.	Date	Description
	05.21.2026	PC Submittal

Sheet No.

A9.5

NOT FOR CONSTRUCTION



259 South Street, Suite A
Waukesha, WI 53186
p: 833-380-6180

STOR-IT RIGHT


Dolphin Dr & Coral Dr
Waukesha, WI 53186

RENDERING

[illegible]

A9.6

NOT FOR CONSTRUCTION

 

1