

1 OVERALL FIRST FLOOR PLAN
1" = 60'-0"



ROOM TYPES

- BOTTLE GAS
- CIRCULATION
- MECHANICAL & BUILDING SYSTEMS
- OFFICE
- PAINT
- PROCESS PRIMARY
- SHIPPING & RECEIVING
- TEST CELL

2 OVERALL FLOOR PLAN - SCOPE OF WORK
1" = 30'-0"

GENERAL SHEET NOTES

- 1 VERIFY ALL CONDITIONS IN FIELD PRIOR TO COMMENCEMENT OF WORK
- 2 VERIFY ALL DIMENSIONS
- 3 VERIFY ALL DOOR ROUGH OPENING REQUIREMENTS WITH SUPPLIERS
- 4 COORDINATE WITH STRUCTURAL, MEP, FIRE PROTECTION, EQUIPMENT CONTROLS, AND CIVIL BEFORE COMMENCEMENT OF WORK
- 5 REFER TO SHEET A-001 FOR PROJECT GENERAL NOTES & SYMBOLS LEGEND
- 6 FURNITURE AND OFFICE SYSTEMS BY OTHERS
- 7 PROVIDE WATER-TIGHT INTEGRITY AT ALL PENETRATIONS AND EQUIPMENT PER ROOFING MANUFACTURER'S STANDARD DETAILS AND WARRANTY
- 8 CRANE RAILS AND SUPPORTS ARE A GRAPHICAL REPRESENTATION. DESIGN DRAWINGS FROM OTHERS TO BE PROVIDED FOR FINAL DESIGN.
- 9 REFER TO A-900 SERIES FOR FINISH PLANS. REFER TO SPECIFICATIONS FOR FINISH MATERIAL INFORMATION




ENGINEER - INTEGRATE - BUILD
ACS Headquarters & Manufacturing
633 Liberty Drive, Verona, WI 53593
608.663.1590 | acscm.com



Flad Architecture & Engineering, P.C.
644 Science Drive
Madison, WI 53711
Tel: 608-238-2661
Fax: 608-238-6727
Flad.com



SHEET KEYNOTES

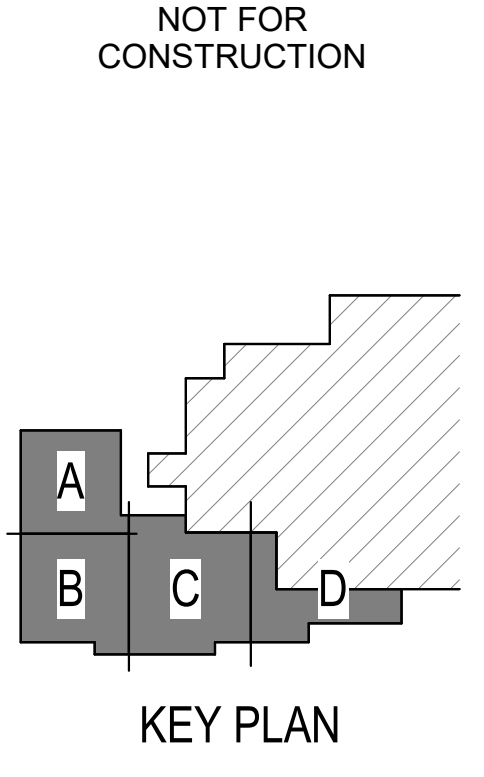

Rev Date Description of Issue

Project Title

INNIO EXPANSION



1101 W St Paul Ave
Waukesha, WI 53188

Project Phase

CONSTRUCTION

Date

02/23/25

Project No. Drawn By

27899-00 FLAD

Client Project No. Checked By

FLAD

Sheet Title

FLOOR PLAN - LEVEL 1 - OVERALL

Sheet Number

A-021