


- PROJECT OBJECTIVES**
- CONSTRUCT COUNTRY CREST LANE NORTH FROM U.S.H. 18.
 - INSTALL REGIONAL STORMWATER MANAGEMENT FACILITIES
 - CREATE LOT 1 AT TERMINUS OF COUNTRY CREST LANE

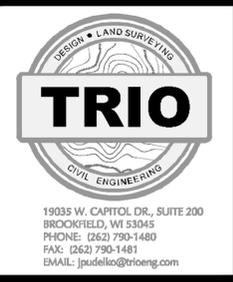

PROJECT:
MEADOWBROOK PUBLIC ROAD PLANS
 CITY OF WAUKESHA, WISCONSIN
 BY: XXXX

REVISION HISTORY


DATE	DESCRIPTION
01/27/2026	PRELIMINARY PLANS

DATE:
 JANUARY 27, 2026

JOB NUMBER:
 889-05006-01

DESCRIPTION:
 SITE DEVELOPMENT PLAN

SHEET
CO.0

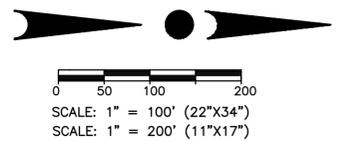

H:\C800\889\05006-01\CONSTRUCTION PLANS\PUBLIC ROADS\MEADOWBROOK PUBLIC ROAD PLANS_SITE_22X34.DWG


GENERAL NOTES

- THE LATEST EDITIONS OF THE FOLLOWING DOCUMENTS AND ANY SUPPLEMENTS THERETO, SHALL GOVERN ALL CONSTRUCTION ITEMS ON THIS PLAN UNLESS OTHERWISE NOTED.
 - STANDARD SPECIFICATIONS FOR SEWER AND WATER CONSTRUCTION IN WISCONSIN, 6TH EDITION (SSSWCW)
 - THE WISCONSIN D.O.T. STANDARD SPECIFICATIONS FOR HIGHWAY AND STRUCTURE CONSTRUCTION, LATEST EDITION
 - WDRN STORMWATER RUNOFF TECHNICAL STANDARDS.
 - WISDOT PAL APPROVED EROSION CONTROL MEASURES LIST, LATEST EDITION.
 - CITY OF WAUKESHA TECHNICAL STANDARDS.
- THE CONTRACTOR SHALL TAKE ALL MEASURES NECESSARY TO MINIMIZE EROSION, WATER POLLUTION AND SILTATION CAUSED BY CONSTRUCTION OF THIS PROJECT. EROSION CONTROL MEASURES SHALL BE IN ACCORDANCE WITH WISCONSIN DEPARTMENT OF NATURAL RESOURCES TECHNICAL STANDARDS.
- EROSION CONTROL PLAN: PRIOR TO BEGINNING WORK, AN APPROVED EROSION CONTROL PLAN WILL BE PROVIDED BY THE ENGINEER. THE CONTRACTOR IS RESPONSIBLE FOR PROPERLY IMPLEMENTING THE APPROVED PLAN.
- THE CONTRACTOR SHALL FIELD VERIFY THE ELEVATIONS OF THE BENCHMARKS PRIOR TO COMMENCING WORK. THE CONTRACTOR SHALL ALSO FIELD VERIFY LOCATION, ELEVATION AND SIZE OF EXISTING UTILITIES, AND VERIFY FLOOR, CURB OR PAVEMENT ELEVATIONS WHERE MATCHING INTO EXISTING WORK. THE CONTRACTOR SHALL FIELD VERIFY HORIZONTAL CONTROL BY REFERENCING SHOWN COORDINATES TO KNOWN PROPERTY LINES. NOTIFY ENGINEER OF DISCREPANCIES IN EITHER VERTICAL OR HORIZONTAL CONTROL PRIOR TO PROCEEDING WITH WORK.
- THE CONTRACTOR SHALL VERIFY THE EXACT LOCATION OF ALL UNDERGROUND UTILITIES PRIOR TO BEGINNING CONSTRUCTION (CALL DIGGERS HOTLINE AT 800-242-8511). COST OF REPLACEMENT OR REPAIR OF EXISTING UTILITIES DAMAGED AS A RESULT OF THE CONTRACTOR'S OPERATION SHALL BE THE CONTRACTOR'S RESPONSIBILITY.
- EXISTING UTILITY INFORMATION IS SHOWN FROM SURVEY WORK, FIELD OBSERVATIONS, AVAILABLE PUBLIC RECORDS, AND AS-BUILT DRAWINGS. EXACT LOCATIONS AND ELEVATIONS OF UTILITIES SHALL BE DETERMINED PRIOR TO INSTALLING NEW WORK. EXCAVATE TEST PITS AS REQUIRED.
- PROPERTY CORNERS SHALL BE CAREFULLY PROTECTED UNTIL THEY HAVE BEEN REFERENCED BY A PROFESSIONAL LAND SURVEYOR. PROPERTY MONUMENTS DISTURBED BY THE CONTRACTOR'S OPERATIONS SHALL BE REPLACED AT THE CONTRACTOR'S EXPENSE.
- ENGINEER SHALL BE NOTIFIED 48 HOURS IN ADVANCE OF PERFORMING ANY CONSTRUCTION.
- ALL TRENCHING SHALL BE PERFORMED ACCORDING TO OSHA STANDARDS.
- ALL ITEMS SHALL INCLUDE ALL THE NECESSARY MATERIALS AND LABOR TO COMPLETE THE ITEM IN PLACE.
- THE CONTRACTOR SHALL CLEAN ALL ADJACENT STREETS OF ANY SEDIMENT OR DEBRIS BY SWEEPING BEFORE THE END OF THE WORKING DAY OR AS REQUIRED BY THE CITY OF WAUKESHA.
- THE CONTRACTOR MUST AND IS REQUIRED TO NOTIFY THE CITY OF WAUKESHA SEWER AND WATER UTILITY A MINIMUM OF 48 HOURS IN ADVANCE OF WATER MAIN FILLING, WATER MAIN FLUSHING, WATER MAIN TESTING AND WATER MAIN CONNECTIONS. NO CONNECTION SHALL BE MADE TO THE EXISTING WATER SYSTEM UNTIL SAFE SAMPLES FROM THE NEW MAIN HAVE BEEN OBTAINED.

MEADOWBROOK ROAD - PUBLIC ROAD IMPROVEMENTS

SITE DEVELOPMENT PLANS


CITY OF WAUKESHA, WISCONSIN

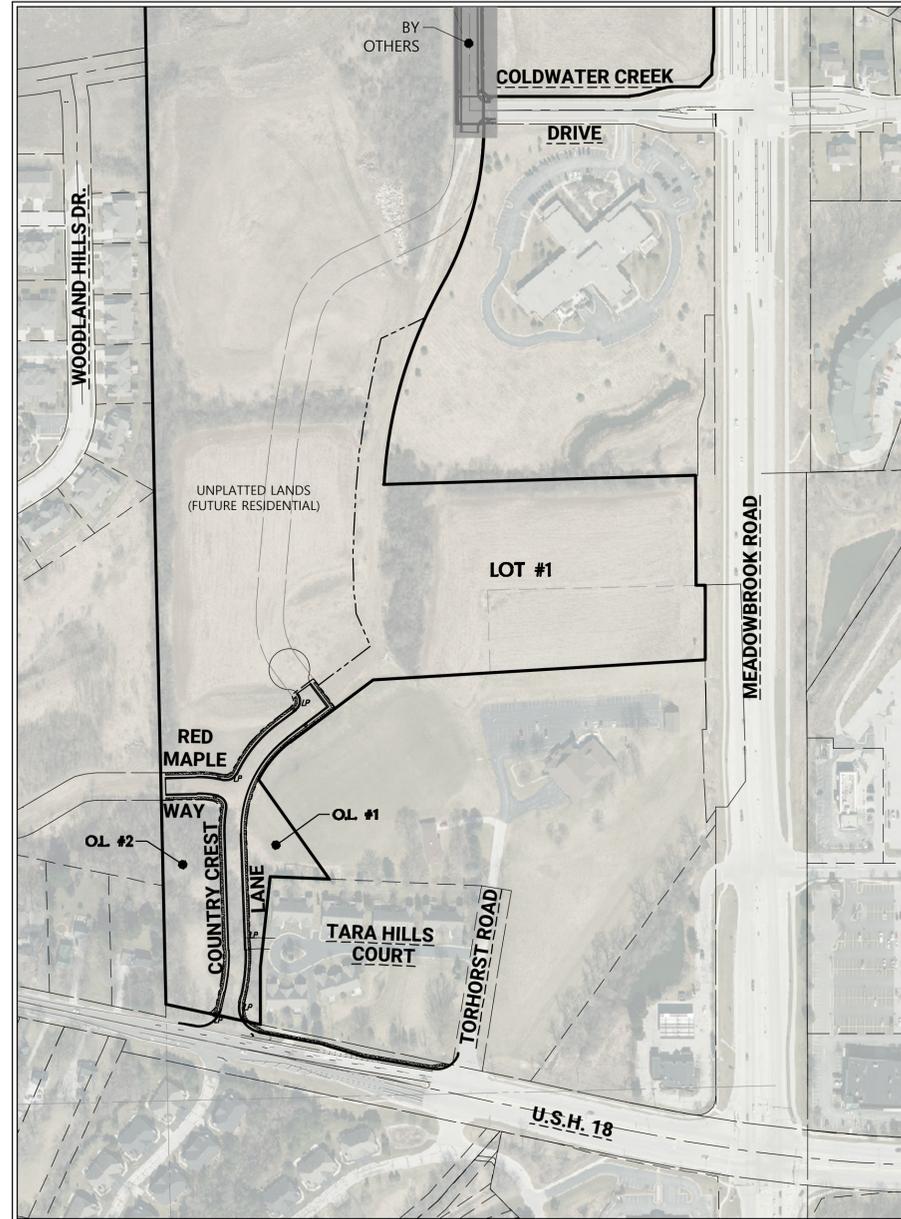

SITE PLAN


SCALE: 1" = 200'

ENGINEER:
TRIO ENGINEERING, LLC
19035 W. CAPITOL DR., SUITE 200
BROOKFIELD, WI 53045
CONTACT: MR. JOSHUA PUDELKO, P.E., M.S.
PHONE: 262-790-1480
FAX: 262-790-1481
EMAIL: jpudelko@trioeng.com

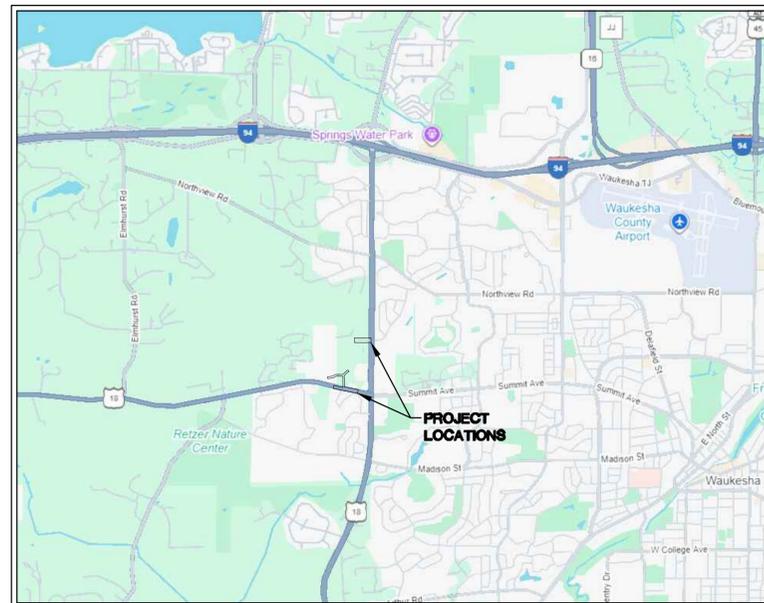

LOCATION MAP

NOT TO SCALE

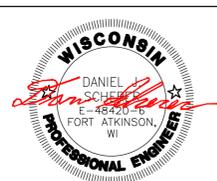

19035 W. CAPITOL DR., SUITE 200
BROOKFIELD, WI 53045
PHONE: (262) 790-1480
FAX: (262) 790-1481
EMAIL: jpudelko@trioeng.com

PROJECT:
MEADOWBROOK PUBLIC ROAD PLANS
CITY OF WAUKESHA, WISCONSIN
BY: XXXX

REVISION HISTORY	
DATE	DESCRIPTION
01/27/2026	PRELIMINARY PLANS

DATE:
JANUARY 27, 2026

JOB NUMBER:
889-05006-01

DESCRIPTION:
COVER SHEET

SHEET
T1

SHEET INDEX

CIVIL	
C0.0	- SITE DEVELOPMENT PLAN
T1	- COVER SHEET
C1.0	- EXISTING SITE AND DEMOLITION PLAN
C1.1	- PROPOSED DEVELOPMENT PLAN
C2.0	- MASTER GRADING PLAN
C2.1-2.2	- POND PLANS AND DETAILS
C3.0	- EROSION CONTROL PLAN
C4.0-4.1	- ROADWAY AND STORM SEWER PLAN & PROFILE
C5.0-5.1	- WATER MAIN PLAN & PROFILE
C6.0-6.1	- INTERSECTION DETAILS

H:\C800\889\05006-01\CONSTRUCTION PLANS\PUBLIC ROADS\MEADOWBROOK PUBLIC ROAD PLANS_COVER & DETAILS_22X34.DWG

LEGEND:


---	PROPERTY LINE
- - - -	EXISTING CONTOUR
SAN	EXISTING SANITARY SEWER
O	EXISTING SANITARY MANHOLE
W	EXISTING WATER MAIN
⊕	EXISTING HYDRANT
ST	EXISTING STORM SEWER
OW	EXISTING OVERHEAD UTILITY
G	EXISTING GAS
E	EXISTING ELECTRIC
○	EXISTING STORM MANHOLE
□	EXISTING STORM INLET
⊞	EXISTING TRANSFORMER
⊞	EXISTING ELECTRIC PEDESTAL
⊞	EXISTING TELEPHONE PEDESTAL
⊞	EXISTING CATV PEDESTAL
⊞	EXISTING POWER POLE

NOTE:

- EXISTING PAVEMENT MARKING SHALL BE REMOVED AND REPLACED THROUGHOUT EXTENTS OF PROPOSED PROJECT.



CONTRACTOR TO COORDINATE WITH UTILITY OWNERS FOR POTENTIAL POLE RELOCATION

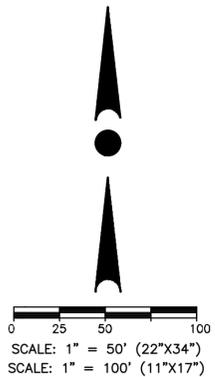

NOTE:
EXISTING UNDERGROUND UTILITY INFORMATION WAS OBTAINED FROM AVAILABLE RECORDS. THE ENGINEER MAKES NO GUARANTEE AS TO THE ACCURACY OF THIS INFORMATION. VERIFICATION TO THE SATISFACTION OF THE CONTRACTOR OF ALL UNDERGROUND UTILITIES, WHETHER OR NOT SHOWN ON THE PLANS, SHALL BE ASSUMED AS A CONDITION OF THE CONTRACT. THE CONTRACTOR SHALL NOTIFY THE ENGINEER OF ANY DISCREPANCIES BETWEEN LOCATION OF UTILITIES IN THE FIELD AND LOCATIONS SHOWN ON THE PLANS.

CONTRACTOR IS REQUIRED TO CONTACT DIGGERS HOTLINE TOLL FREE TO OBTAIN LOCATION OF UNDERGROUND UTILITIES PRIOR TO COMMENCING THE WORK. WISCONSIN STATUTE 182.0715 REQUIRES MIN. OF 3 WORK DAYS NOTICE BEFORE YOU EXCAVATE. **CALL DIGGERS HOTLINE 1-800-242-8511**



19035 W. CAPITOL DR., SUITE 200
BROOKFIELD, WI 53045
PHONE: (262) 790-1480
FAX: (262) 790-1481
EMAIL: jpaudelko@tribeng.com

PROJECT:
MEADOWBROOK PUBLIC ROAD PLANS
CITY OF WAUKESHA, WISCONSIN
BY: XXXX

REVISION HISTORY	
DATE	DESCRIPTION
01/27/2026	PRELIMINARY PLANS

DATE:
JANUARY 27, 2026


JOB NUMBER:
889-05006-01

DESCRIPTION:
EXISTING SITE AND DEMOLITION PLAN

SHEET
C1.0

H:\C800\889\05006-01\CONSTRUCTION PLANS\PUBLIC ROADS\MEADOWBROOK PUBLIC ROAD PLANS_EX & DEMO_22X34.DWG

\\H:\C800\889\03006-01\CONSTRUCTION PLANS\PUBLIC ROADS\MEADOWBROOK PUBLIC ROAD PLANS_EX & DEMO_22X34.DWG

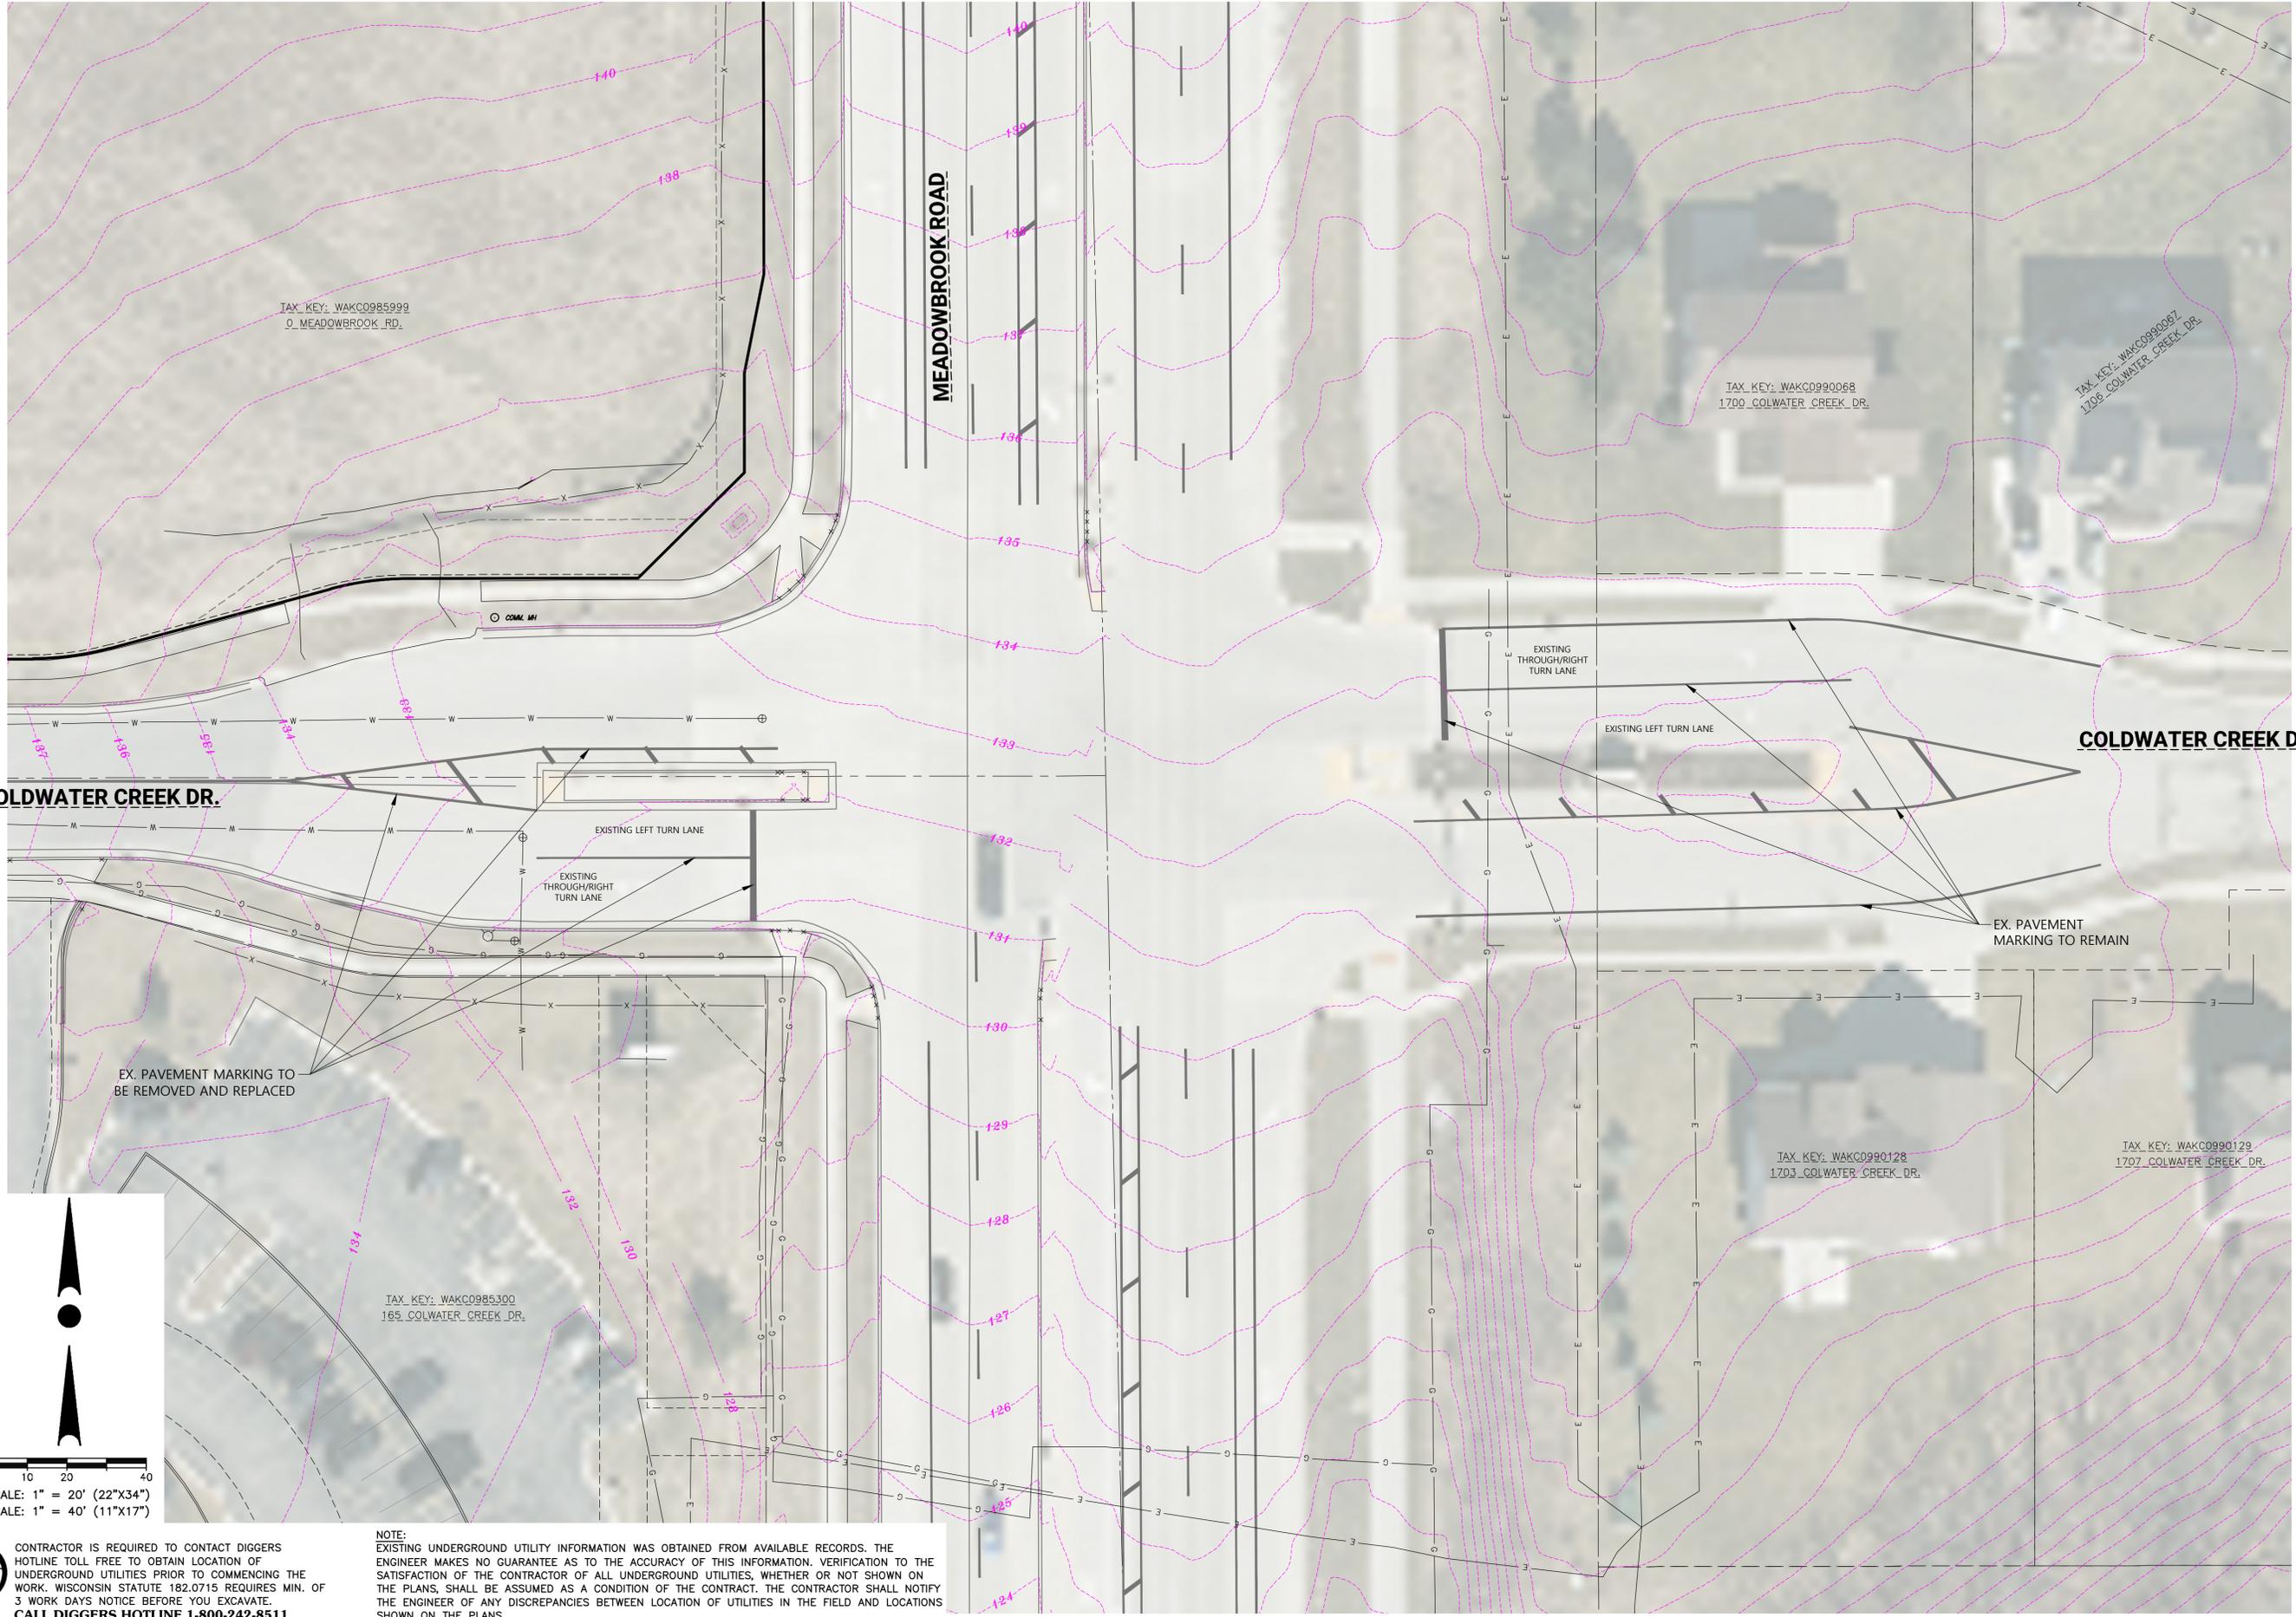

TAX KEY: WAKC0985999
0 MEADOWBROOK RD.

TAX KEY: WAKC0990068
1700 COLWATER CREEK DR.

TAX KEY: WAKC0990087
1706 COLWATER CREEK DR.

TAX KEY: WAKC0985300
165 COLWATER CREEK DR.

TAX KEY: WAKC0990128
1703 COLWATER CREEK DR.

TAX KEY: WAKC0990129
1707 COLWATER CREEK DR.

MEADOWBROOK ROAD

COLDWATER CREEK DR.

COLDWATER CREEK DR.

EXISTING LEFT TURN LANE


EXISTING THROUGH/RIGHT TURN LANE

EXISTING THROUGH/RIGHT TURN LANE

EXISTING LEFT TURN LANE

EX. PAVEMENT MARKING TO REMAIN

EX. PAVEMENT MARKING TO BE REMOVED AND REPLACED

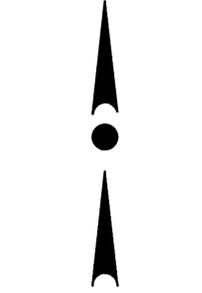

SCALE: 1" = 20' (22"x34")
SCALE: 1" = 40' (11"x17")

NOTE:
EXISTING UNDERGROUND UTILITY INFORMATION WAS OBTAINED FROM AVAILABLE RECORDS. THE ENGINEER MAKES NO GUARANTEE AS TO THE ACCURACY OF THIS INFORMATION. VERIFICATION TO THE SATISFACTION OF THE CONTRACTOR OF ALL UNDERGROUND UTILITIES, WHETHER OR NOT SHOWN ON THE PLANS, SHALL BE ASSUMED AS A CONDITION OF THE CONTRACT. THE CONTRACTOR SHALL NOTIFY THE ENGINEER OF ANY DISCREPANCIES BETWEEN LOCATION OF UTILITIES IN THE FIELD AND LOCATIONS SHOWN ON THE PLANS.



CONTRACTOR IS REQUIRED TO CONTACT DIGGERS HOTLINE TOLL FREE TO OBTAIN LOCATION OF UNDERGROUND UTILITIES PRIOR TO COMMENCING THE WORK. WISCONSIN STATUTE 182.0715 REQUIRES MIN. OF 3 WORK DAYS NOTICE BEFORE YOU EXCAVATE. CALL DIGGERS HOTLINE 1-800-242-8511



19035 W. CAPITOL DR., SUITE 200
BROOKFIELD, WI 53045
PHONE: (262) 790-1480
FAX: (262) 790-1481
EMAIL: jpsudelo@tribeng.com

PROJECT:
MEADOWBROOK PUBLIC ROAD PLANS
CITY OF WAUKESHA, WISCONSIN
BY: XXXX

REVISION HISTORY	
DATE	DESCRIPTION
01/27/2026	PRELIMINARY PLANS



DATE:
JANUARY 27, 2026

JOB NUMBER:
889-05006-01

DESCRIPTION:
EXISTING SITE AND DEMOLITION PLAN

SHEET
C1.1


H:\C800\889\05006-01\CONSTRUCTION PLANS\PUBLIC ROADS\MEADOWBROOK PUBLIC ROAD PLANS_GRAD_22X34.DWG

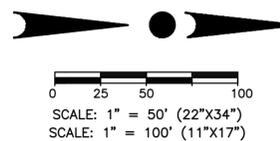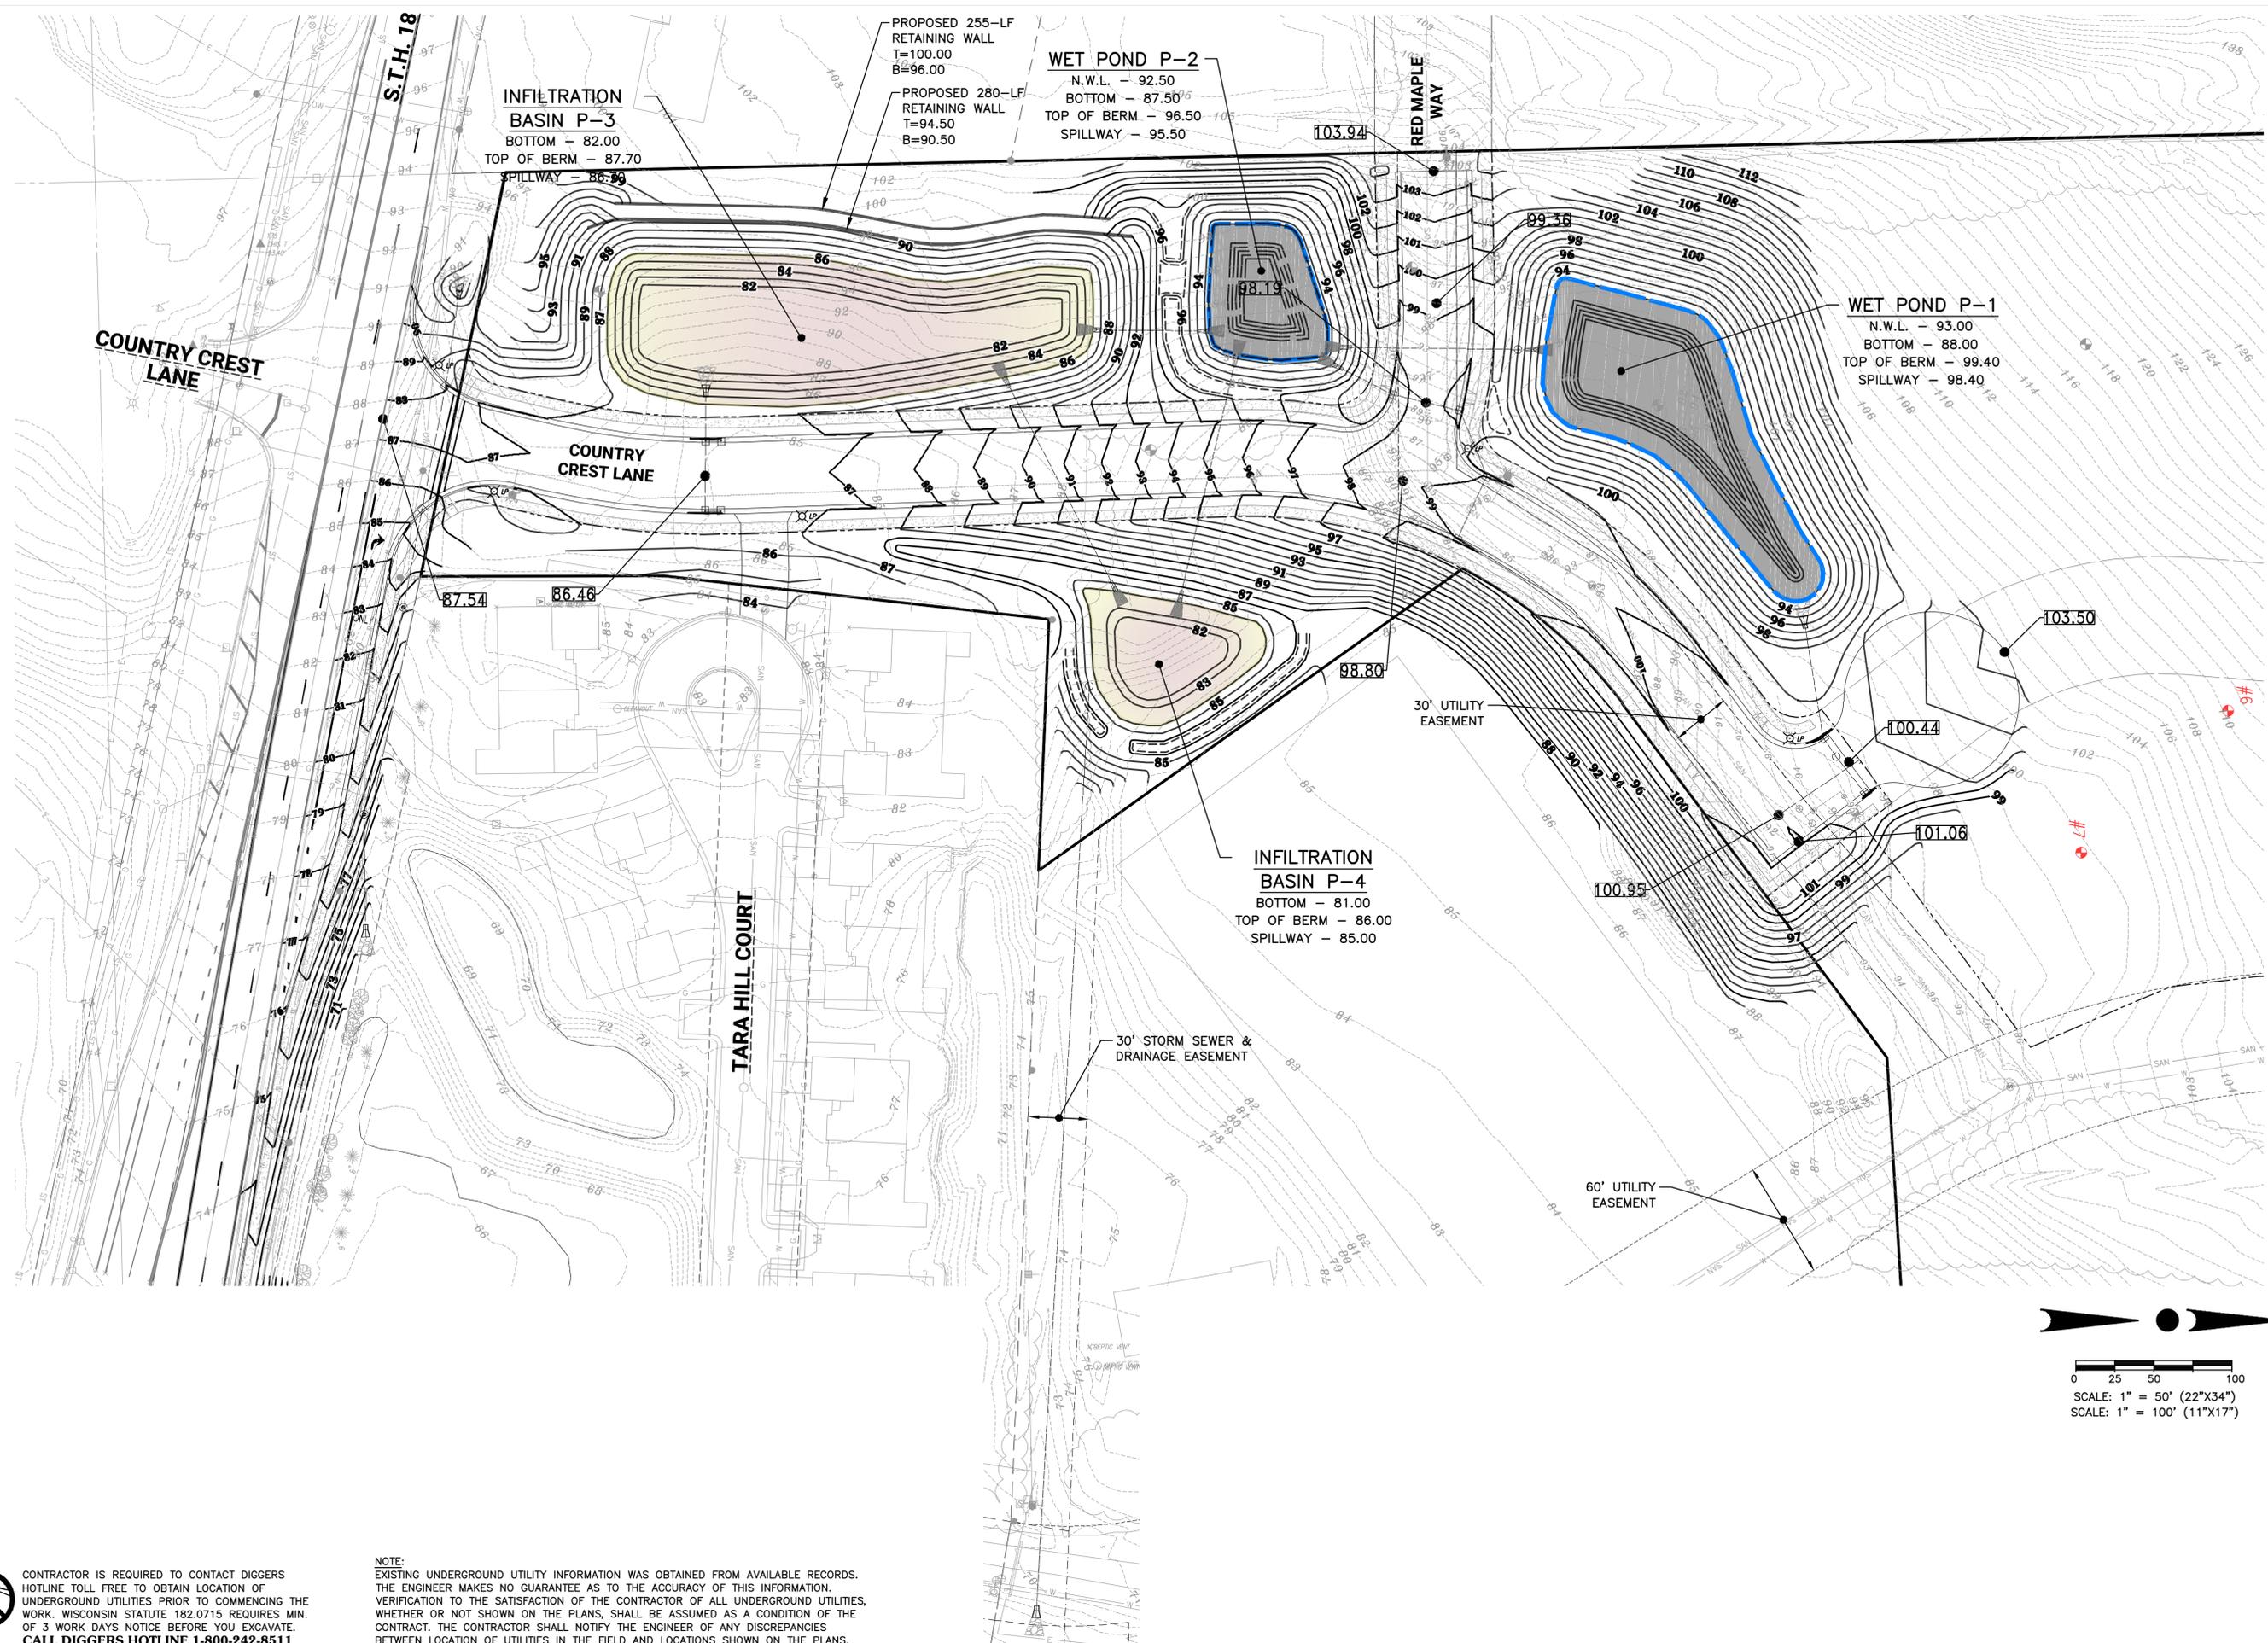

NOTE:
EXISTING UNDERGROUND UTILITY INFORMATION WAS OBTAINED FROM AVAILABLE RECORDS. THE ENGINEER MAKES NO GUARANTEE AS TO THE ACCURACY OF THIS INFORMATION. VERIFICATION TO THE SATISFACTION OF THE CONTRACTOR OF ALL UNDERGROUND UTILITIES, WHETHER OR NOT SHOWN ON THE PLANS, SHALL BE ASSUMED AS A CONDITION OF THE CONTRACT. THE CONTRACTOR SHALL NOTIFY THE ENGINEER OF ANY DISCREPANCIES BETWEEN LOCATION OF UTILITIES IN THE FIELD AND LOCATIONS SHOWN ON THE PLANS.



CONTRACTOR IS REQUIRED TO CONTACT DIGGERS HOTLINE TOLL FREE TO OBTAIN LOCATION OF UNDERGROUND UTILITIES PRIOR TO COMMENCING THE WORK. WISCONSIN STATUTE 182.0715 REQUIRES MIN. OF 3 WORK DAYS NOTICE BEFORE YOU EXCAVATE. **CALL DIGGERS HOTLINE 1-800-242-8511**

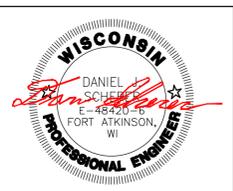

19035 W. CAPITOL DR., SUITE 200
BROOKFIELD, WI 53045
PHONE: (262) 790-1480
FAX: (262) 790-1481
EMAIL: jps@trioeng.com

PROJECT:
MEADOWBROOK PUBLIC ROAD PLANS
CITY OF WAUKESHA, WISCONSIN
BY: XXXX

REVISION HISTORY	
DATE	DESCRIPTION
01/27/2026	PRELIMINARY PLANS


DATE:
JANUARY 27, 2026

JOB NUMBER:
889-05006-01

DESCRIPTION:
MASTER GRADING
& DRAINAGE PLAN

SHEET
C2.0


H:\C800\889\05006-01\CONSTRUCTION PLANS\PUBLIC ROADS\MEADOWBROOK PUBLIC ROAD PLANS_EC_22X34.DWG

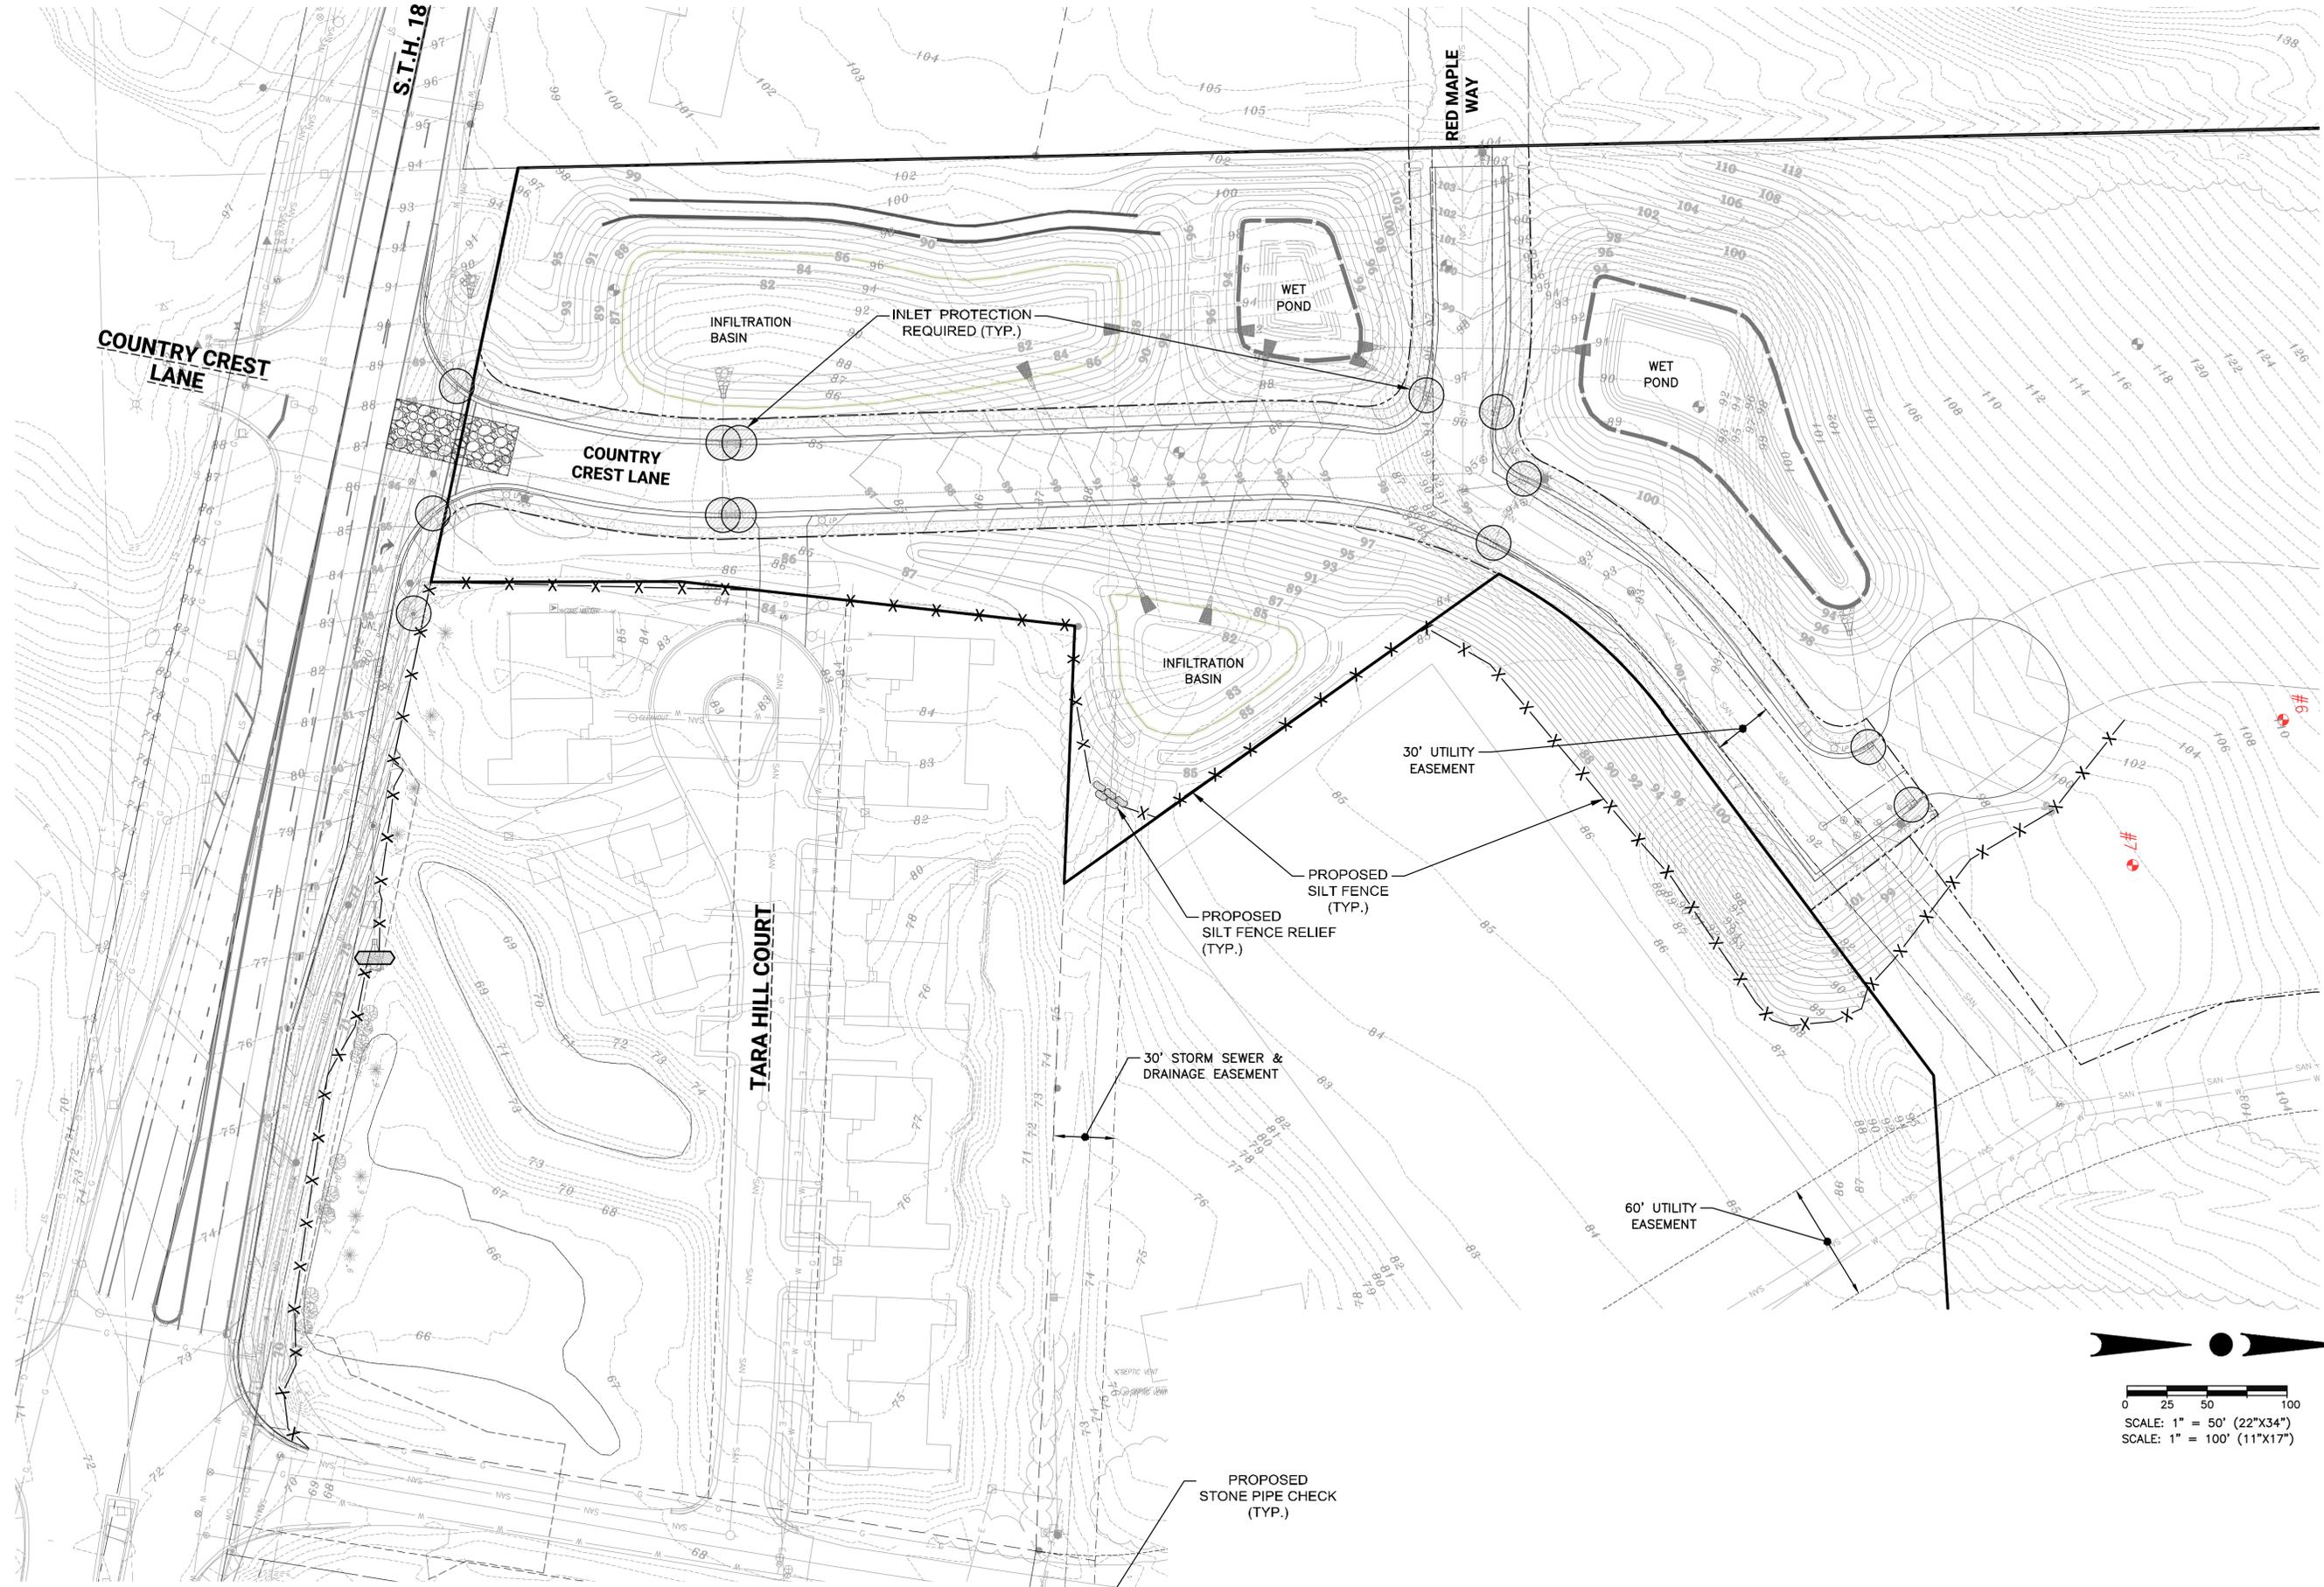

NOTE:
 EXISTING UNDERGROUND UTILITY INFORMATION WAS OBTAINED FROM AVAILABLE RECORDS. THE ENGINEER MAKES NO GUARANTEE AS TO THE ACCURACY OF THIS INFORMATION. VERIFICATION TO THE SATISFACTION OF THE CONTRACTOR OF ALL UNDERGROUND UTILITIES, WHETHER OR NOT SHOWN ON THE PLANS, SHALL BE ASSUMED AS A CONDITION OF THE CONTRACT. THE CONTRACTOR SHALL NOTIFY THE ENGINEER OF ANY DISCREPANCIES BETWEEN LOCATION OF UTILITIES IN THE FIELD AND LOCATIONS SHOWN ON THE PLANS.



CONTRACTOR IS REQUIRED TO CONTACT DIGGERS HOTLINE TOLL FREE TO OBTAIN LOCATION OF UNDERGROUND UTILITIES PRIOR TO COMMENCING THE WORK. WISCONSIN STATUTE 182.0715 REQUIRES MIN. OF 3 WORK DAYS NOTICE BEFORE YOU EXCAVATE.

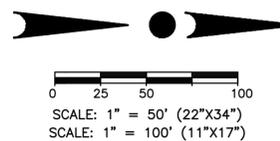

19035 W. CAPITOL DR., SUITE 200
 BROOKFIELD, WI 53045
 PHONE: (262) 790-1480
 FAX: (262) 790-1481
 EMAIL: jpadelko@tribeng.com

PROJECT:
MEADOWBROOK PUBLIC ROAD PLANS
 CITY OF WAUKESHA, WISCONSIN
 BY: XXXX



REVISION HISTORY	
DATE	DESCRIPTION
01/27/2026	PRELIMINARY PLANS

DATE:
 JANUARY 27, 2026

JOB NUMBER:
 889-05006-01

DESCRIPTION:
 EROSION CONTROL PLAN


SHEET
C3.0

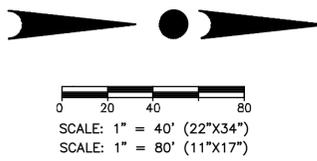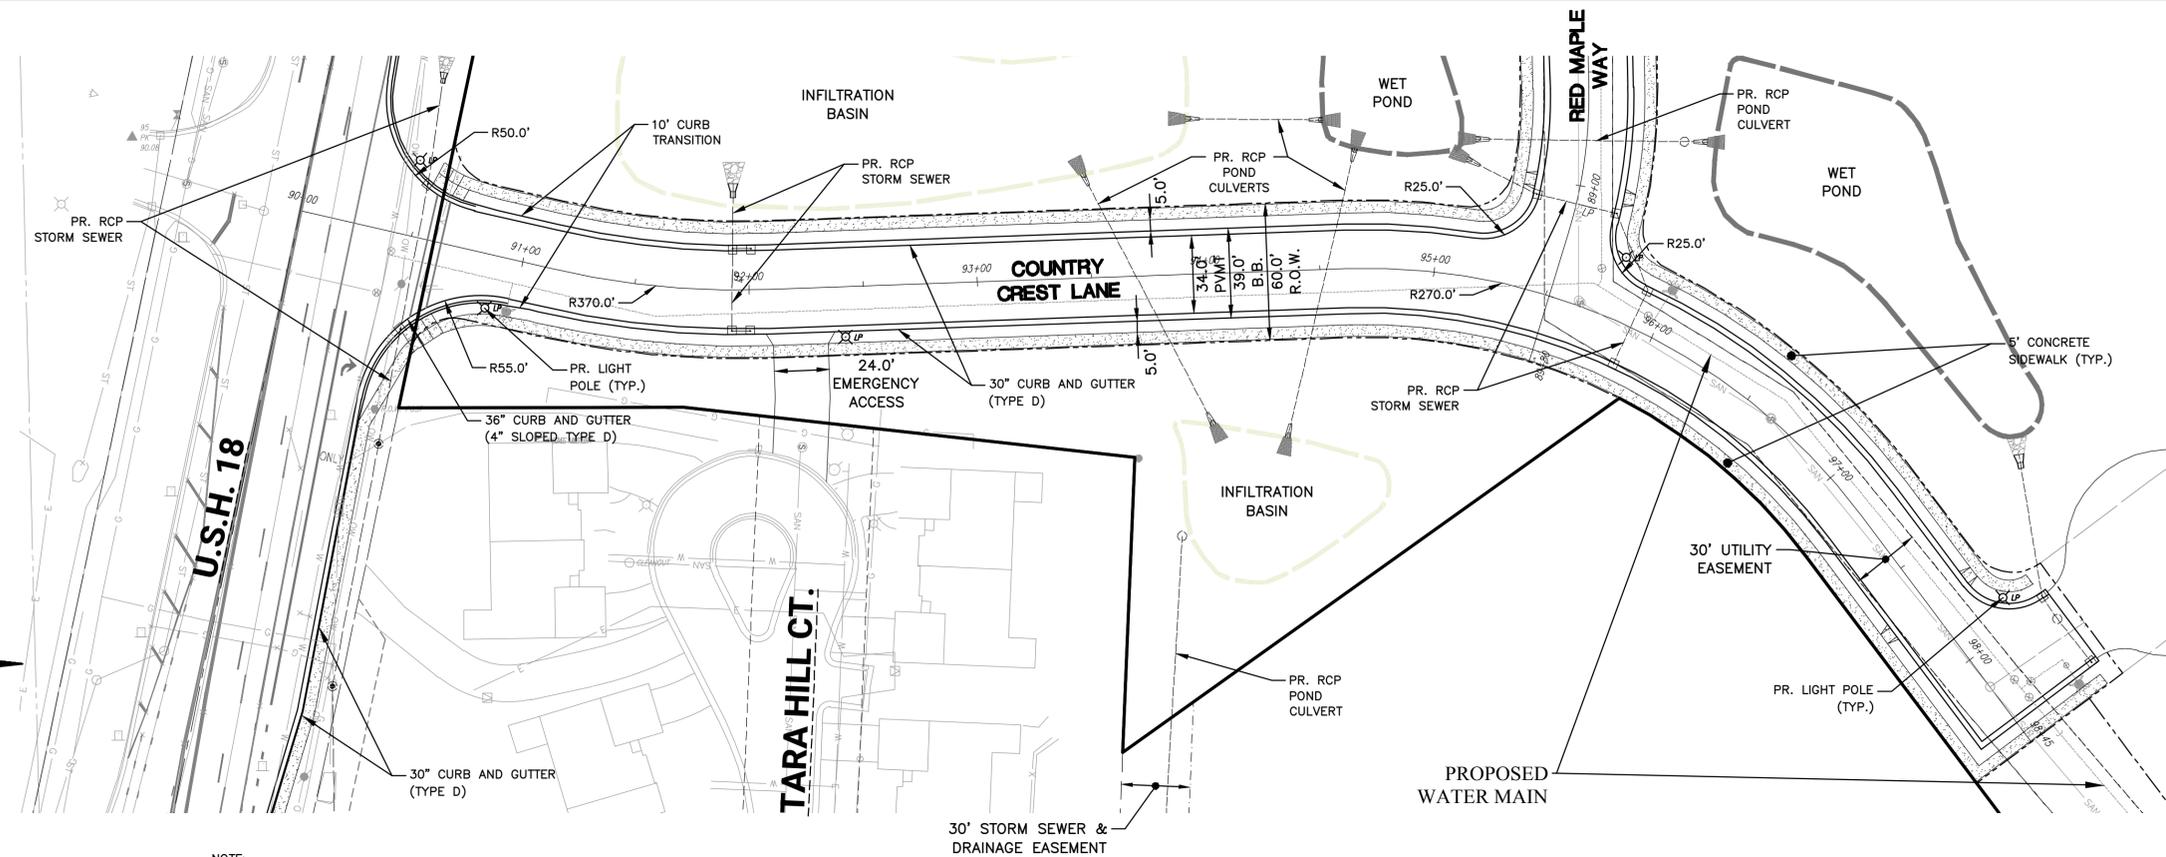

CONTRACTOR IS REQUIRED TO CONTACT DIGGERS HOTLINE TOLL FREE TO OBTAIN LOCATION OF UNDERGROUND UTILITIES PRIOR TO COMMENCING THE WORK. WISCONSIN STATUTE 182.0715 REQUIRES MIN. OF 3 WORK DAYS NOTICE BEFORE YOU EXCAVATE. CALL DIGGERS HOTLINE 1-800-242-8511

NOTE: EXISTING UNDERGROUND UTILITY INFORMATION WAS OBTAINED FROM AVAILABLE RECORDS. THE ENGINEER MAKES NO GUARANTEE AS TO THE ACCURACY OF THIS INFORMATION. VERIFICATION TO THE SATISFACTION OF THE CONTRACTOR OF ALL UNDERGROUND UTILITIES, WHETHER OR NOT SHOWN ON THE PLANS, SHALL BE ASSUMED AS A CONDITION OF THE CONTRACT. THE CONTRACTOR SHALL NOTIFY THE ENGINEER OF ANY DISCREPANCIES BETWEEN LOCATION OF UTILITIES IN THE FIELD AND LOCATIONS SHOWN ON THE PLANS.

COUNTRY CREST LANE
FROM: STA: 90+00 TO: STA: 98+50

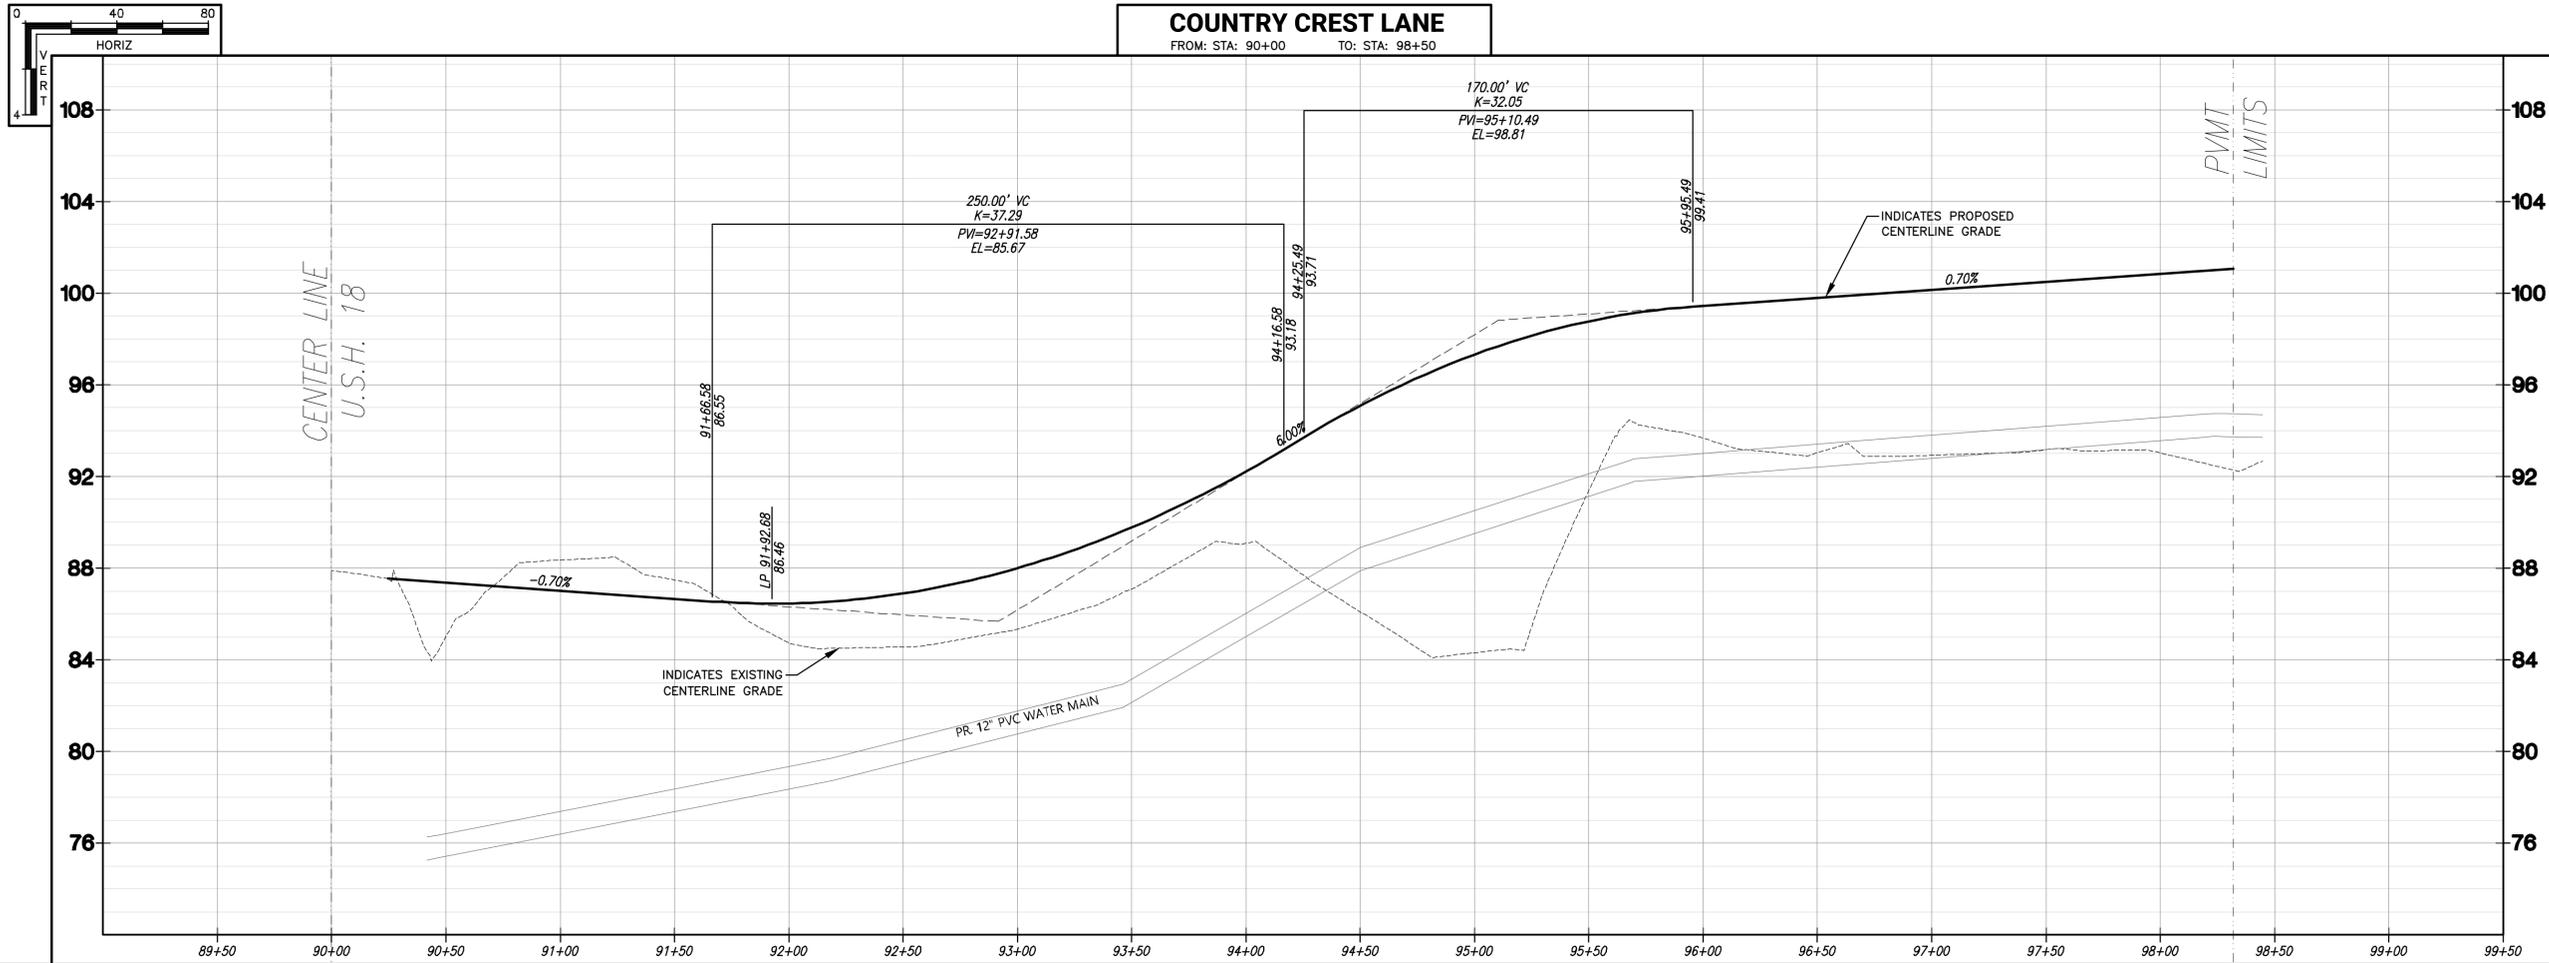

19035 W. CAPITOL DR., SUITE 200
BROOKFIELD, WI 53045
PHONE: (262) 790-1480
FAX: (262) 790-1481
EMAIL: jscheraga@tribeng.com

PROJECT:
MEADOWBROOK PUBLIC ROAD PLANS
CITY OF WAUKESHA, WISCONSIN
BY: XXXX

REVISION HISTORY	
DATE	DESCRIPTION
01/27/2026	PRELIMINARY PLANS

DATE:
JANUARY 27, 2026

JOB NUMBER:
889-05006-01

DESCRIPTION:
ROADWAY PLAN -
COUNTRY CREST LANE

SHEET
C4.00

H:\C800\889\05006-01\CONSTRUCTION PLANS\PUBLIC ROADS\MEADOWBROOK PUBLIC ROAD PLANS_RJD\STM_22X34.DWG



19035 W. CAPITOL DR., SUITE 200
 BROOKFIELD, WI 53045
 PHONE: (262) 790-1480
 FAX: (262) 790-1481
 EMAIL: jpaudelko@tribeng.com

PROJECT:
MEADOWBROOK PUBLIC ROAD PLANS
 CITY OF WAUKESHA, WISCONSIN
 BY: XXXX

REVISION HISTORY	
DATE	DESCRIPTION
01/27/2026	PRELIMINARY PLANS




DATE:
 JANUARY 27, 2026

JOB NUMBER:
 889-05006-01

DESCRIPTION:
 ROADWAY PLAN -
 RED MAPLE WAY

SHEET

C4.01

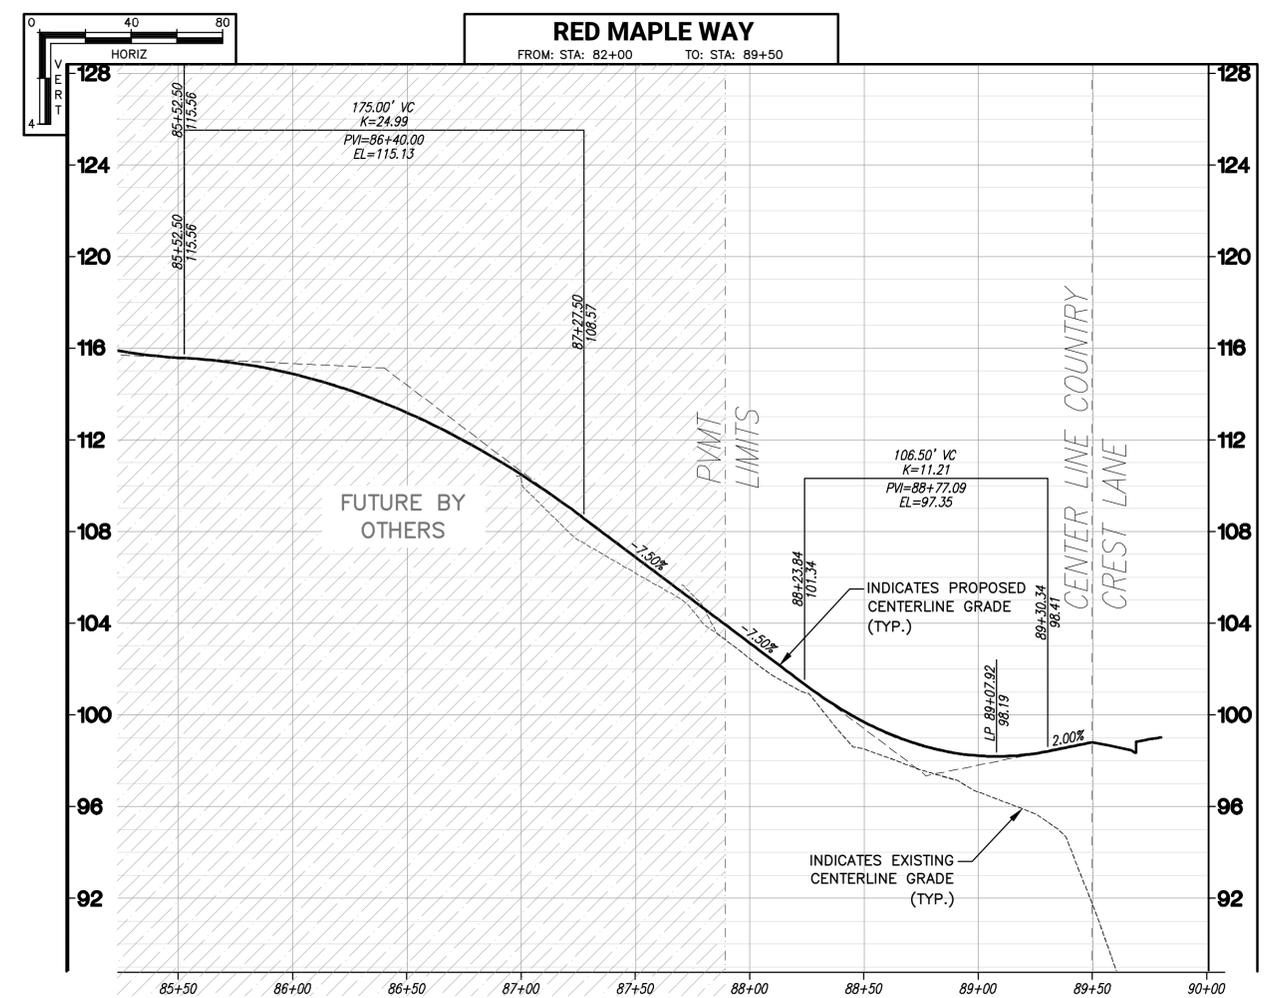
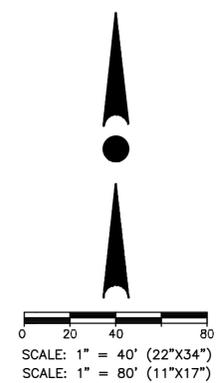
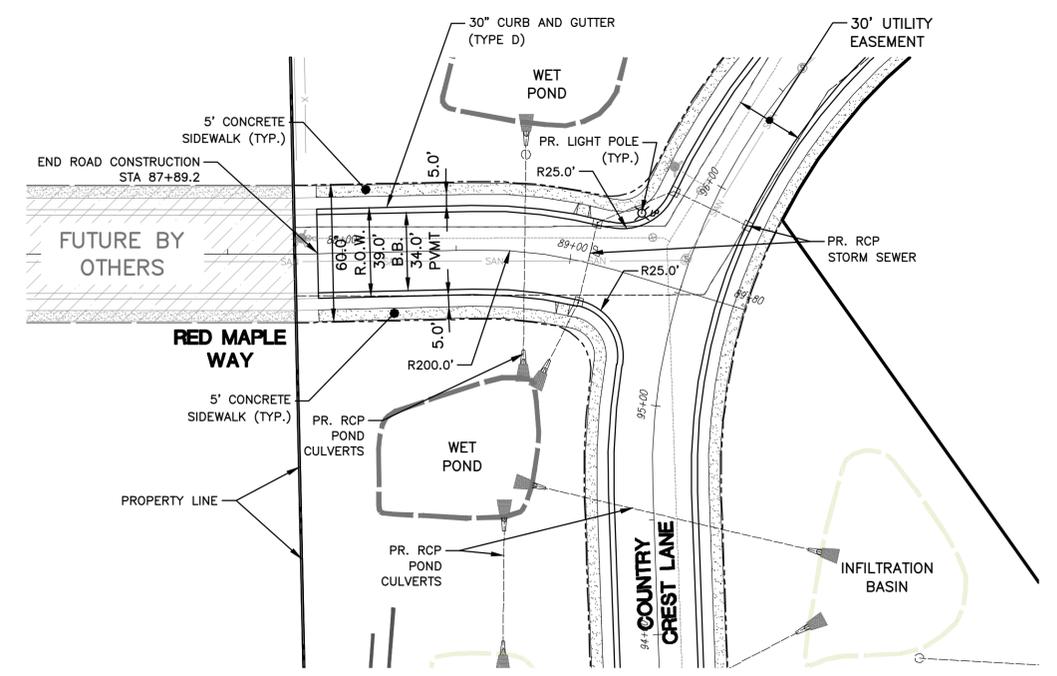


H:\C800\889\05006-01\CONSTRUCTION PLANS\PUBLIC ROADS\MEADOWBROOK PUBLIC ROAD PLANS_R1D&STM_22X34.DWG



CONTRACTOR IS REQUIRED TO CONTACT DIGGERS HOTLINE TOLL FREE TO OBTAIN LOCATION OF UNDERGROUND UTILITIES PRIOR TO COMMENCING THE WORK. WISCONSIN STATUTE 182.0715 REQUIRES MIN. OF 3 WORK DAYS NOTICE BEFORE YOU EXCAVATE. **CALL DIGGERS HOTLINE 1-800-242-8511**

NOTE:
 EXISTING UNDERGROUND UTILITY INFORMATION WAS OBTAINED FROM AVAILABLE RECORDS. THE ENGINEER MAKES NO GUARANTEE AS TO THE ACCURACY OF THIS INFORMATION. VERIFICATION TO THE SATISFACTION OF THE CONTRACTOR OF ALL UNDERGROUND UTILITIES, WHETHER OR NOT SHOWN ON THE PLANS, SHALL BE ASSUMED AS A CONDITION OF THE CONTRACT. THE CONTRACTOR SHALL NOTIFY THE ENGINEER OF ANY DISCREPANCIES BETWEEN LOCATION OF UTILITIES IN THE FIELD AND LOCATIONS SHOWN ON THE PLANS.

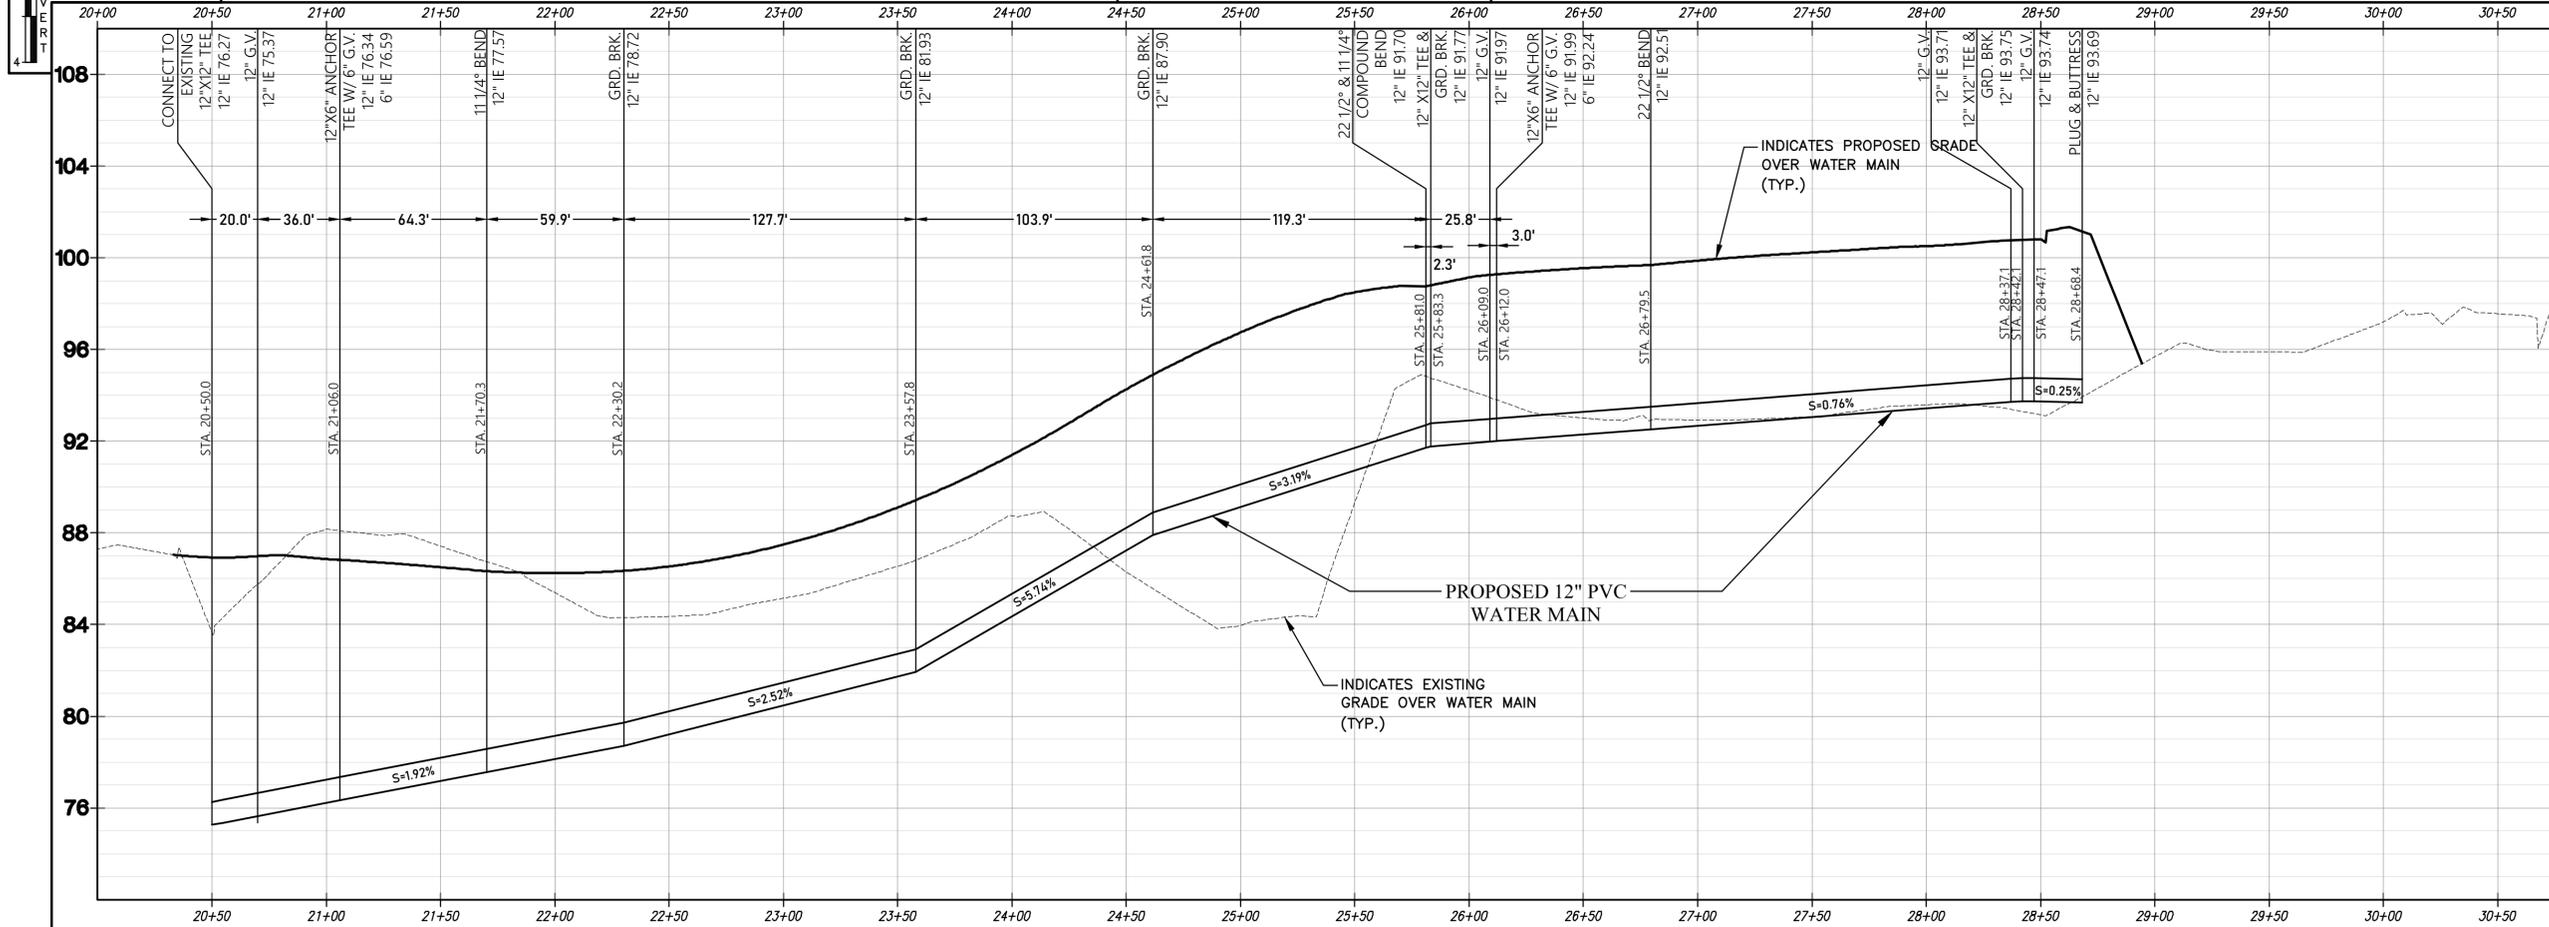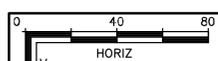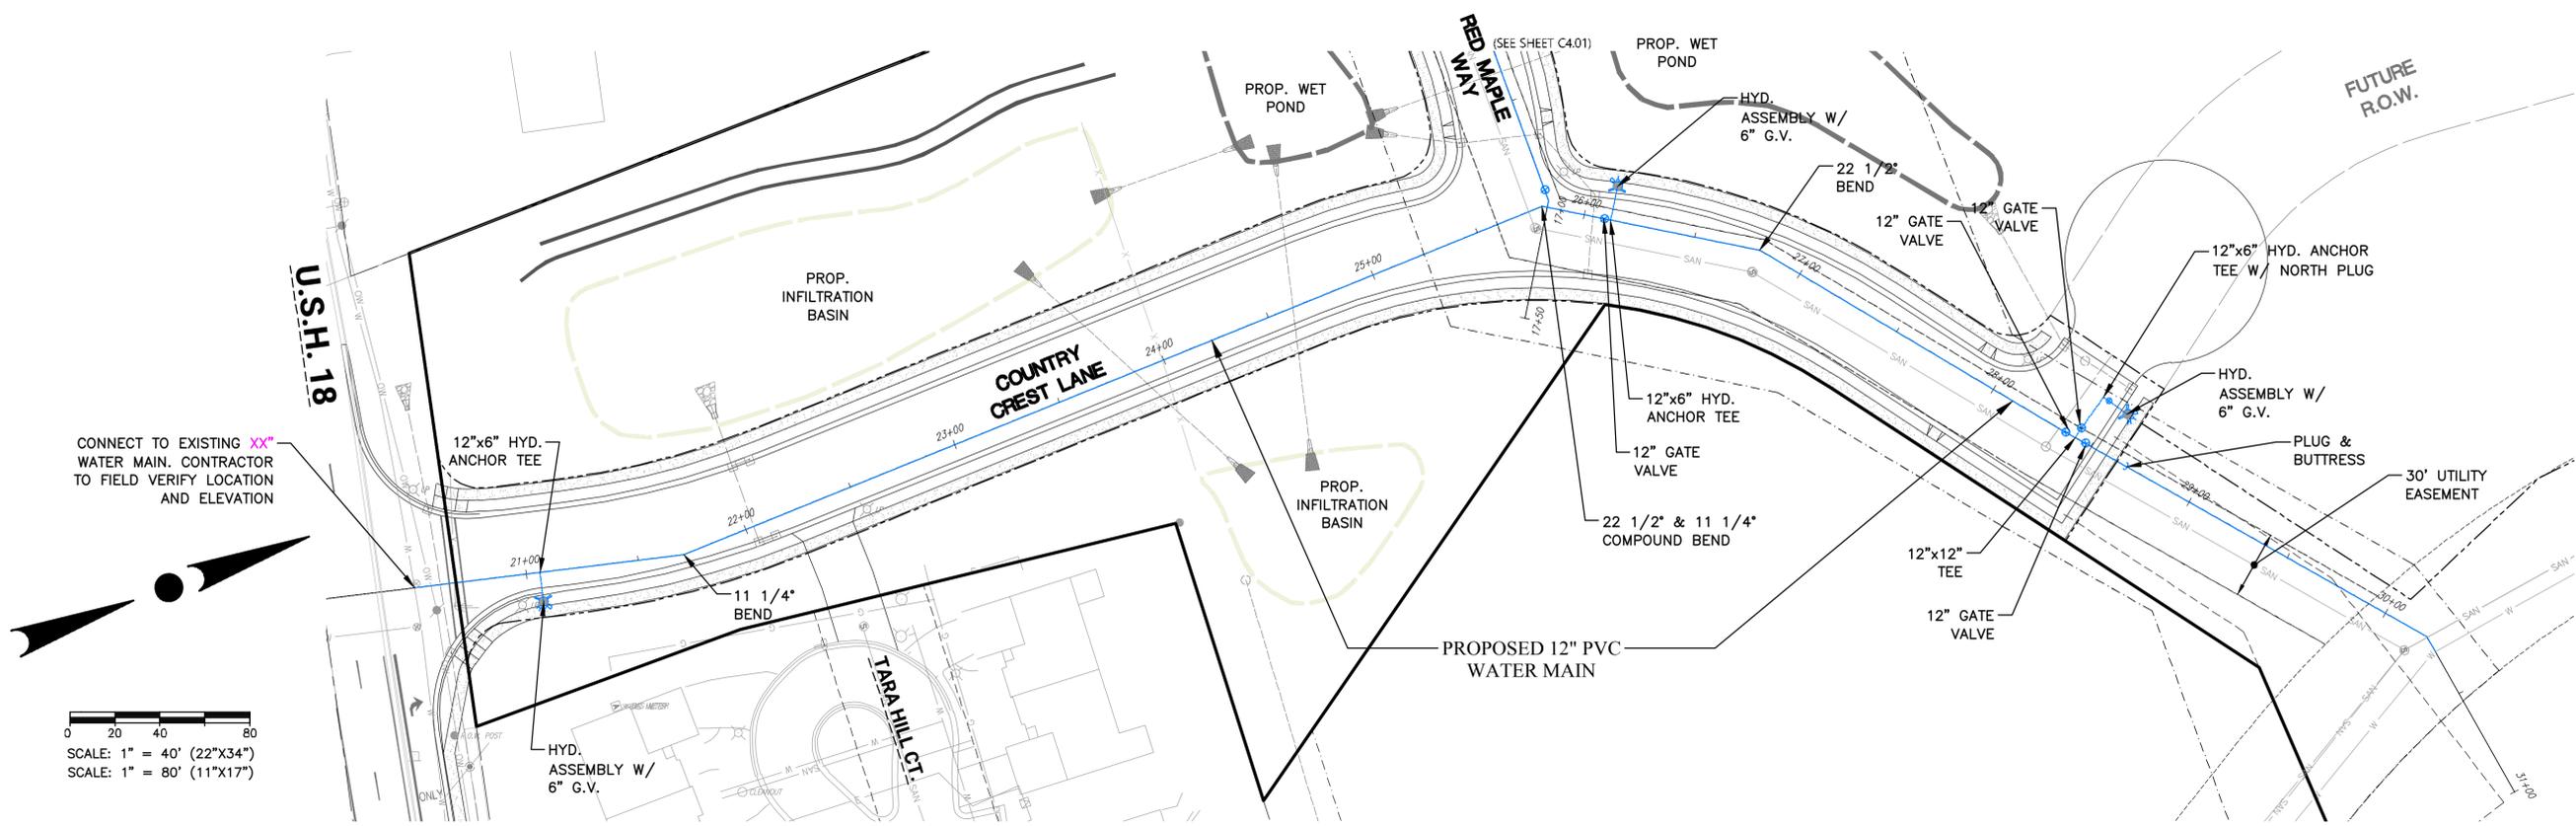

CONTRACTOR IS REQUIRED TO CONTACT DIGGERS HOTLINE TOLL FREE TO OBTAIN LOCATION OF UNDERGROUND UTILITIES PRIOR TO COMMENCING THE WORK. WISCONSIN STATUTE 182.0715 REQUIRES MIN. OF 3 WORK DAYS NOTICE BEFORE YOU EXCAVATE. **CALL DIGGERS HOTLINE 1-800-242-8511**

NOTE: EXISTING UNDERGROUND UTILITY INFORMATION WAS OBTAINED FROM AVAILABLE RECORDS. THE ENGINEER MAKES NO GUARANTEE AS TO THE ACCURACY OF THIS INFORMATION. VERIFICATION TO THE SATISFACTION OF THE CONTRACTOR OF ALL UNDERGROUND UTILITIES, WHETHER OR NOT SHOWN ON THE PLANS, SHALL BE ASSUMED AS A CONDITION OF THE CONTRACT. THE CONTRACTOR SHALL NOTIFY THE ENGINEER OF ANY DISCREPANCIES BETWEEN LOCATION OF UTILITIES IN THE FIELD AND LOCATIONS SHOWN ON THE PLANS.



19035 W. CAPITOL DR., SUITE 200
BROOKFIELD, WI 53045
PHONE: (262) 790-1480
FAX: (262) 790-1481
EMAIL: jpadelko@trioeng.com

PROJECT:
MEADOWBROOK PUBLIC ROAD PLANS
CITY OF WAUKESHA, WISCONSIN
BY: XXXX

REVISION HISTORY	
DATE	DESCRIPTION
01/27/2026	PRELIMINARY PLANS

DATE:
JANUARY 27, 2026

JOB NUMBER:
889-05006-01

DESCRIPTION:
WATER MAIN PLAN
& PROFILE

SHEET
C5.0


H:\C800\889\05006-01\CONSTRUCTION PLANS\PUBLIC ROADS\MEADOWBROOK PUBLIC ROAD PLANS_VAT_22X34.DWG



CONTRACTOR IS REQUIRED TO CONTACT DIGGERS HOTLINE TOLL FREE TO OBTAIN LOCATION OF UNDERGROUND UTILITIES PRIOR TO COMMENCING THE WORK. WISCONSIN STATUTE 182.0715 REQUIRES MIN. OF 3 WORK DAYS NOTICE BEFORE YOU EXCAVATE.

CALL DIGGERS HOTLINE 1-800-242-8511

NOTE: EXISTING UNDERGROUND UTILITY INFORMATION WAS OBTAINED FROM AVAILABLE RECORDS. THE ENGINEER MAKES NO GUARANTEE AS TO THE ACCURACY OF THIS INFORMATION. VERIFICATION TO THE SATISFACTION OF THE CONTRACTOR OF ALL UNDERGROUND UTILITIES, WHETHER OR NOT SHOWN ON THE PLANS, SHALL BE ASSUMED AS A CONDITION OF THE CONTRACT. THE CONTRACTOR SHALL NOTIFY THE ENGINEER OF ANY DISCREPANCIES BETWEEN LOCATION OF UTILITIES IN THE FIELD AND LOCATIONS SHOWN ON THE PLANS.

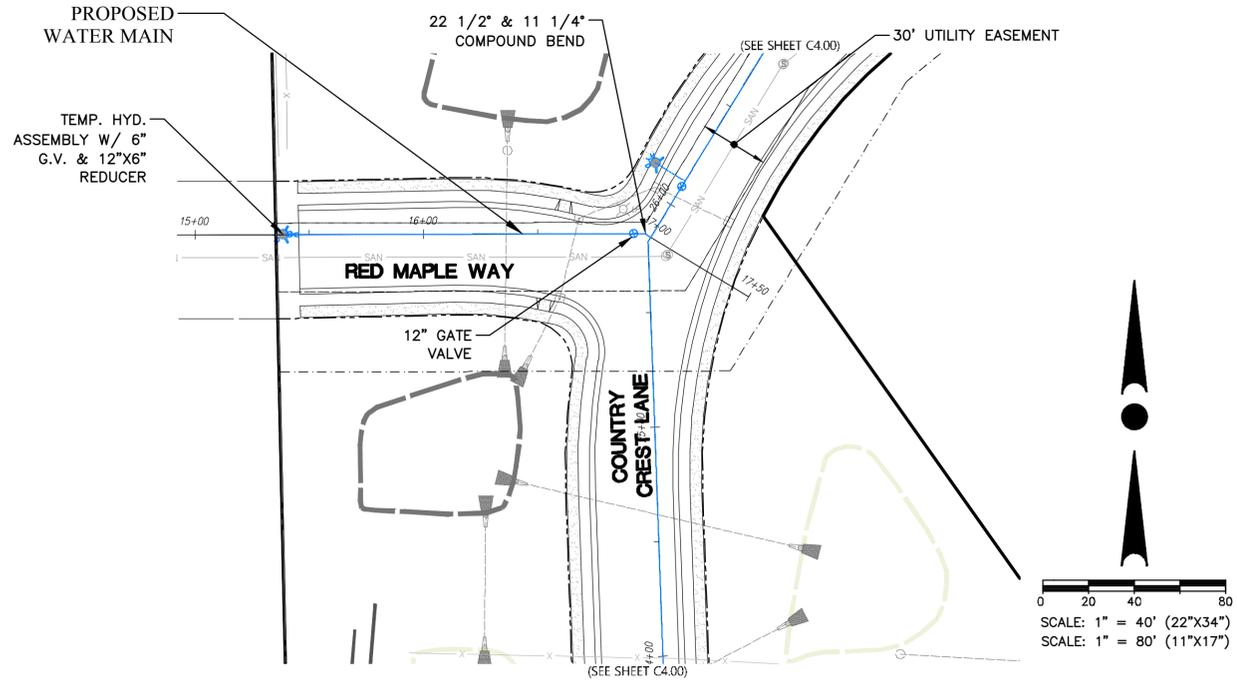

19035 W. CAPITOL DR., SUITE 200
BROOKFIELD, WI 53045
PHONE: (262) 790-1480
FAX: (262) 790-1481
EMAIL: jschmitt@tribeng.com

PROJECT:
MEADOWBROOK PUBLIC ROAD PLANS
CITY OF WAUKESHA, WISCONSIN
BY: XXXX


REVISION HISTORY	
DATE	DESCRIPTION
01/27/2026	PRELIMINARY PLANS

DATE:
JANUARY 27, 2026

JOB NUMBER:
889-05006-01


DESCRIPTION:
WATER MAIN PLAN & PROFILE

SHEET
C5.1

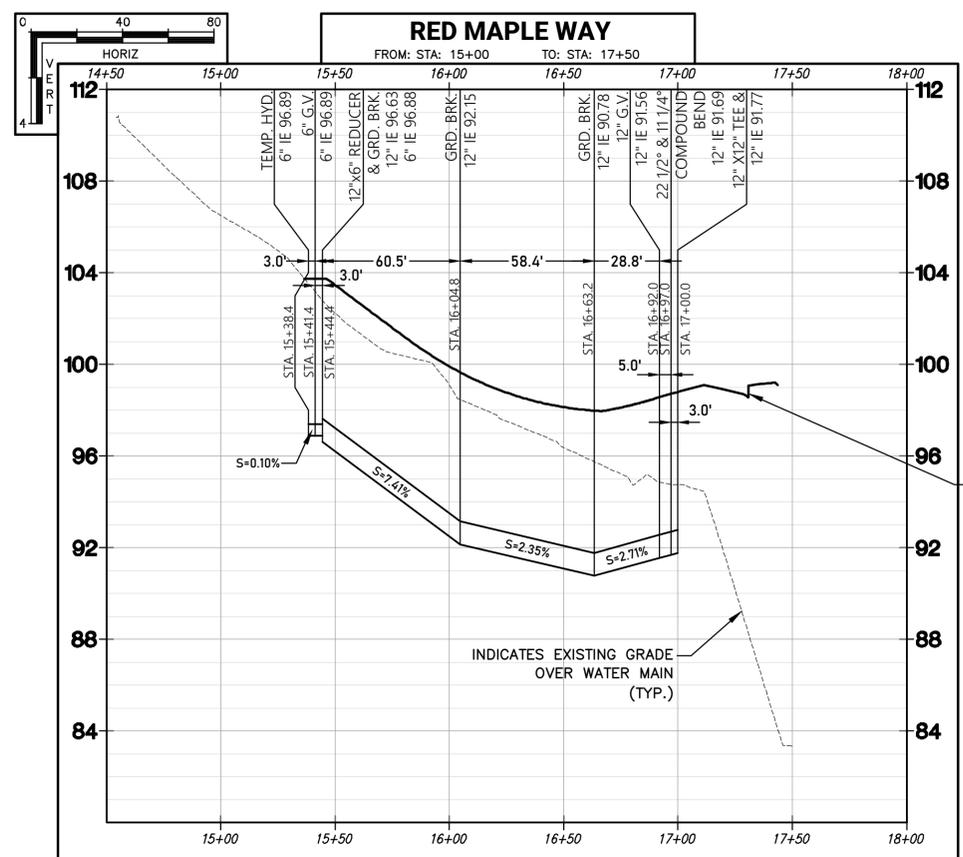


H:\C800\889\05006-01\CONSTRUCTION PLANS\PUBLIC ROADS\MEADOWBROOK PUBLIC ROAD PLANS_VAT_22X34.DWG

H:\C800\889\05006-01\CONSTRUCTION PLANS\PUBLIC ROADS\MEADOWBROOK PUBLIC ROAD PLANS_INTERSECTION_22X34.DWG

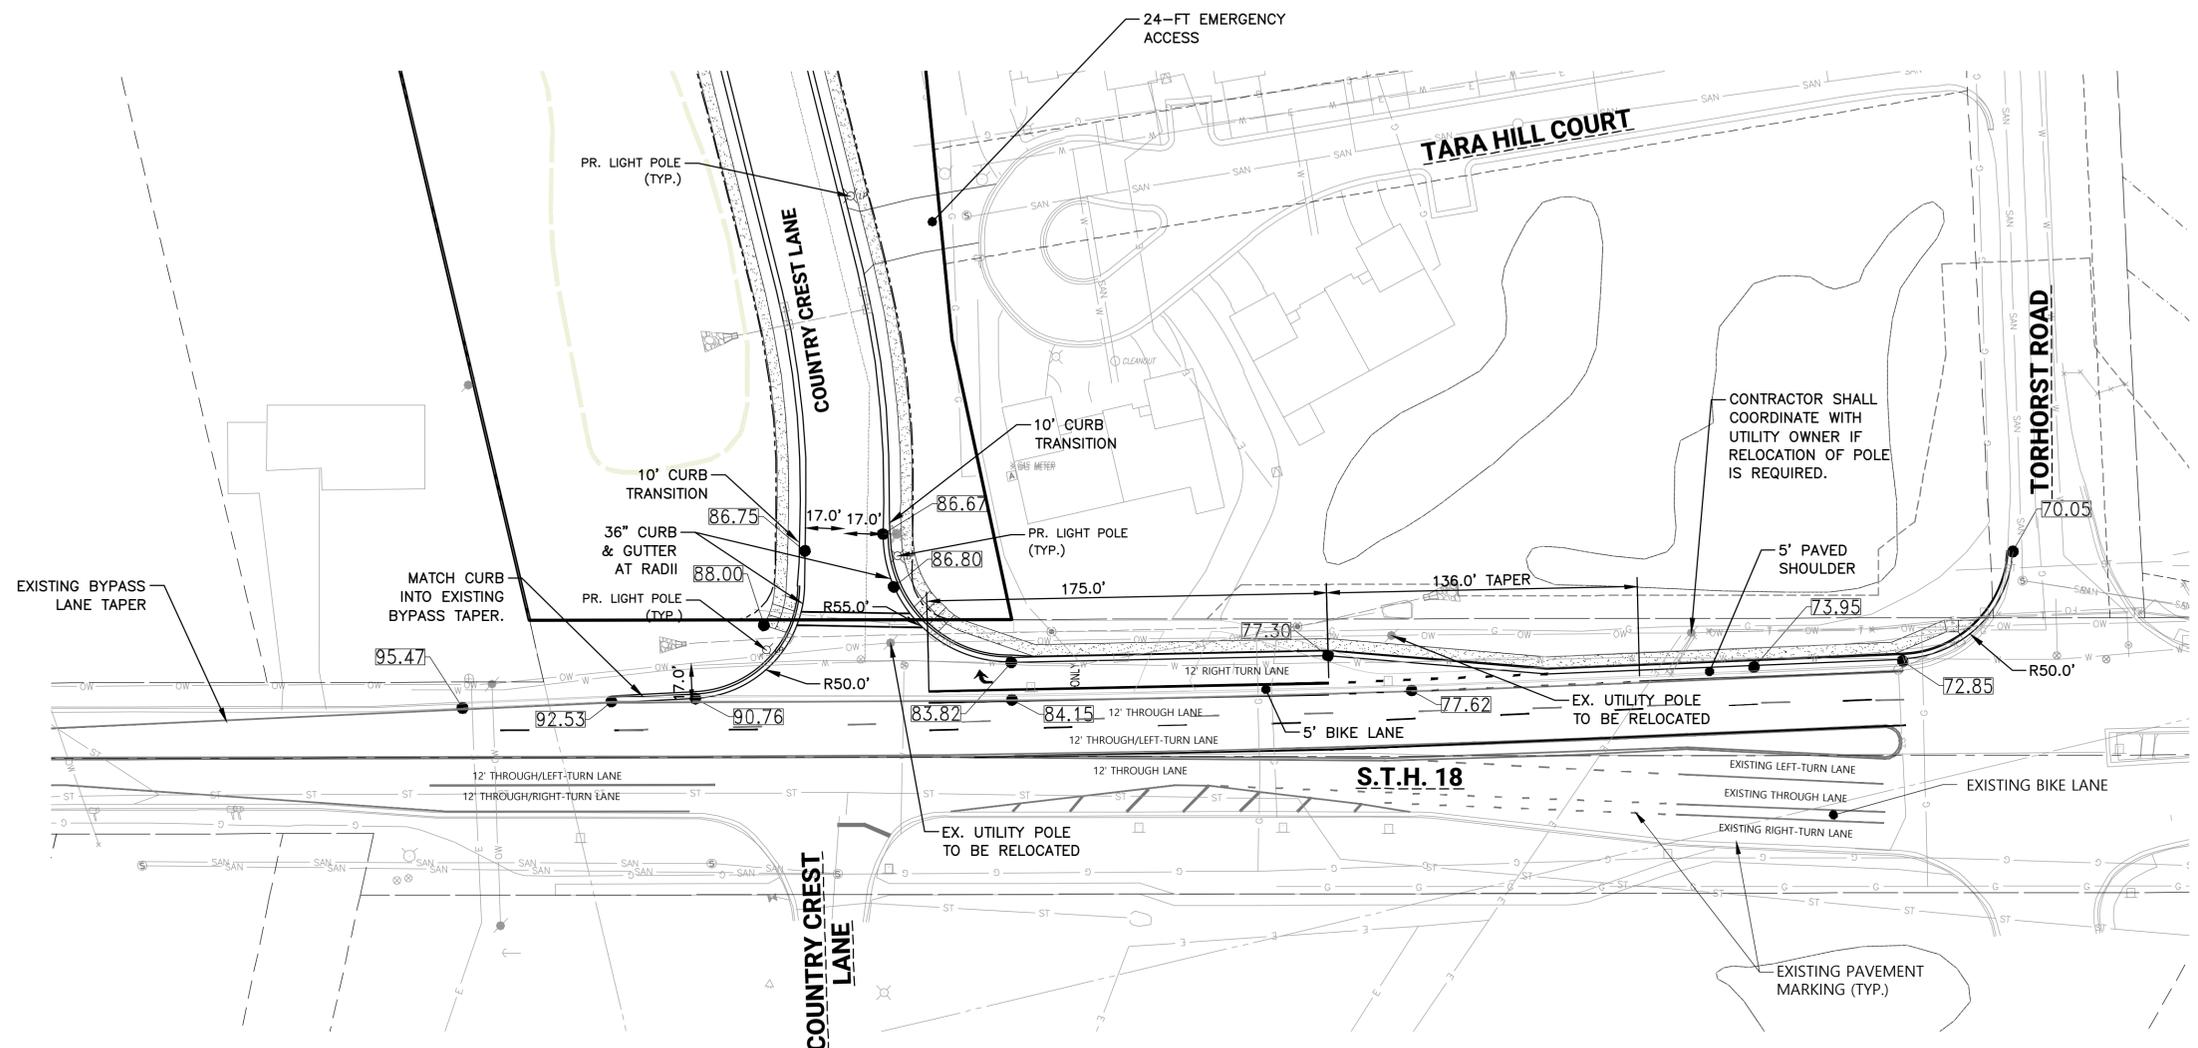

NOTE:
 CONTRACTOR IS REQUIRED TO CONTACT DIGGERS HOTLINE TOLL FREE TO OBTAIN LOCATION OF UNDERGROUND UTILITIES PRIOR TO COMMENCING THE WORK. WISCONSIN STATUTE 182.0715 REQUIRES MIN. OF 3 WORK DAYS NOTICE BEFORE YOU EXCAVATE.
CALL DIGGERS HOTLINE 1-800-242-8511
 EXISTING UNDERGROUND UTILITY INFORMATION WAS OBTAINED FROM AVAILABLE RECORDS. THE ENGINEER MAKES NO GUARANTEE AS TO THE ACCURACY OF THIS INFORMATION. VERIFICATION TO THE SATISFACTION OF THE CONTRACTOR OF ALL UNDERGROUND UTILITIES, WHETHER OR NOT SHOWN ON THE PLANS, SHALL BE ASSUMED AS A CONDITION OF THE CONTRACT. THE CONTRACTOR SHALL NOTIFY THE ENGINEER OF ANY DISCREPANCIES BETWEEN LOCATION OF UTILITIES IN THE FIELD AND LOCATIONS SHOWN ON THE PLANS.

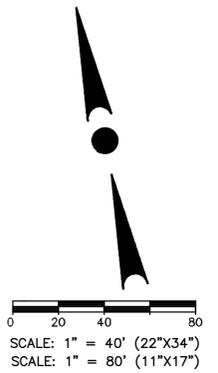

19035 W. CAPITOL DR., SUITE 200
 BROOKFIELD, WI 53045
 PHONE: (262) 790-1480
 FAX: (262) 790-1481
 EMAIL: jpaudelko@tribeng.com

PROJECT:
MEADOWBROOK PUBLIC ROAD PLANS
 CITY OF WAUKESHA, WISCONSIN
 BY: XXXX


REVISION HISTORY	
DATE	DESCRIPTION
01/27/2026	PRELIMINARY PLANS

DATE:
 JANUARY 27, 2026


JOB NUMBER:
 889-05006-01

DESCRIPTION:
 INTERSECTION
 DETAILS


SHEET
C6.0

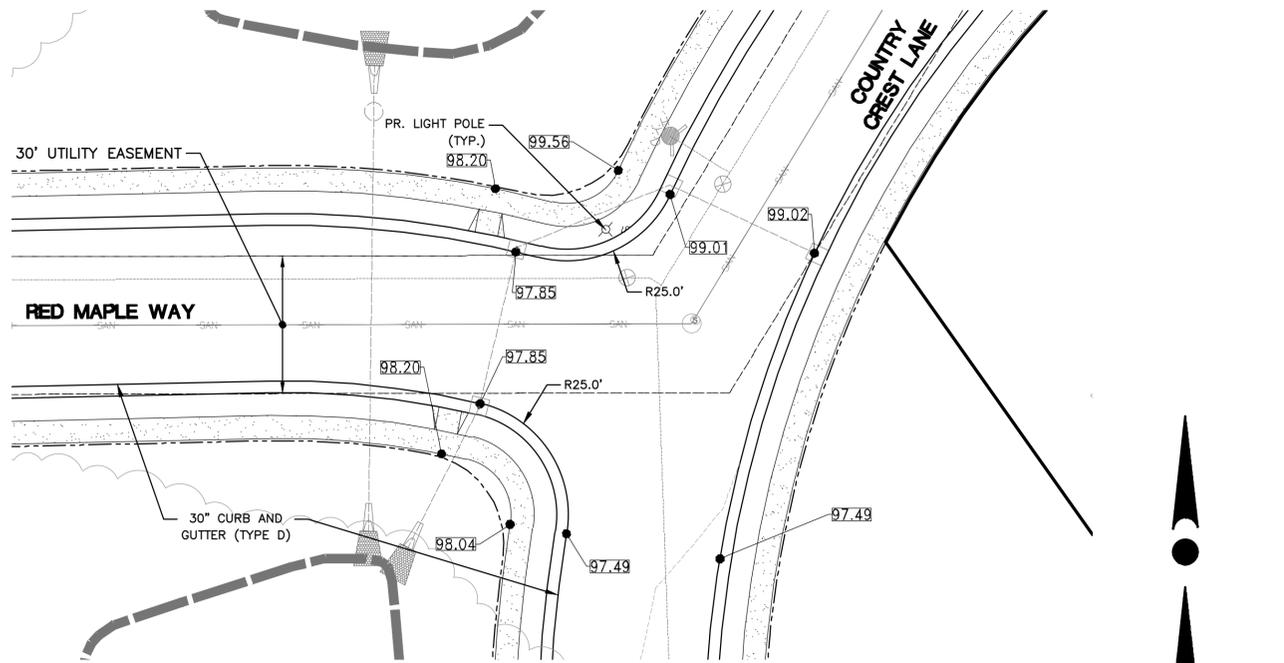

0 10 20 40
 SCALE: 1" = 20' (22"x34")
 SCALE: 1" = 40' (11"x17")

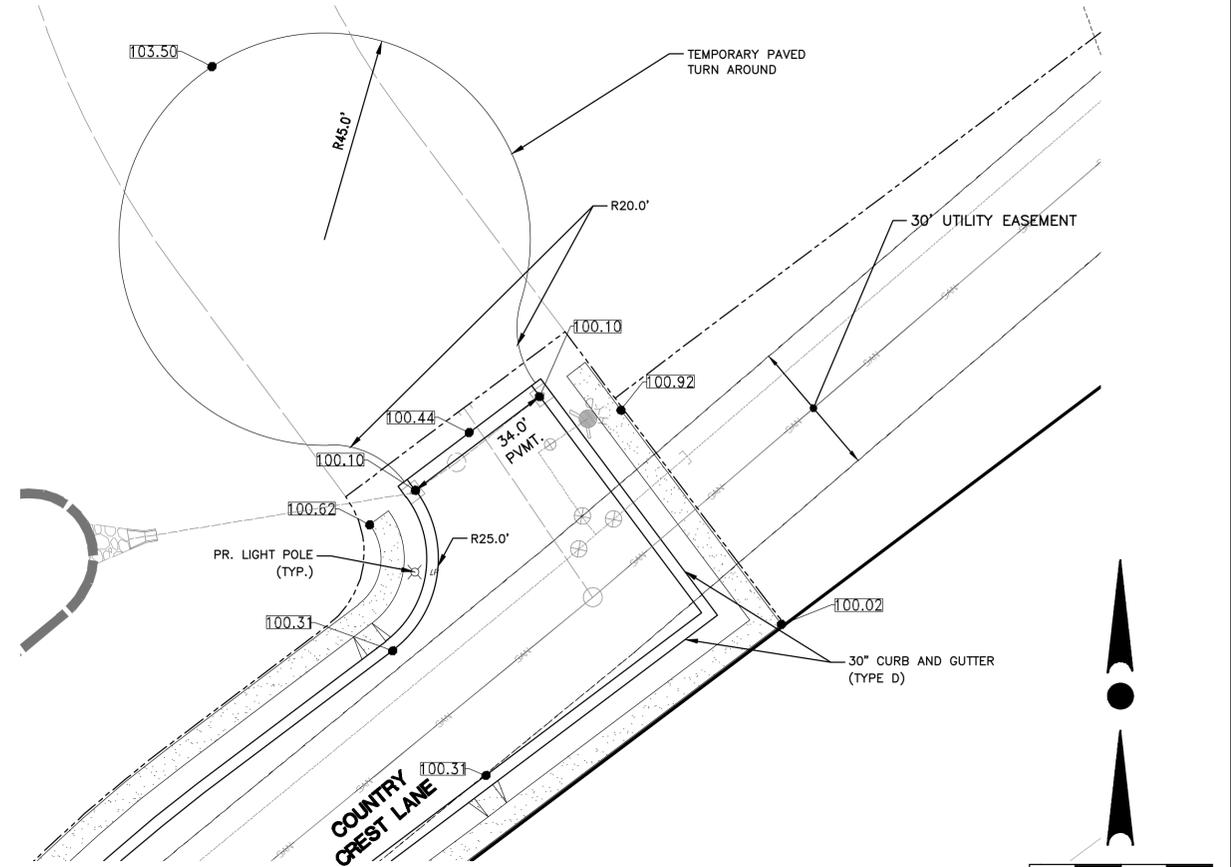

0 10 20 40
 SCALE: 1" = 20' (22"x34")
 SCALE: 1" = 40' (11"x17")

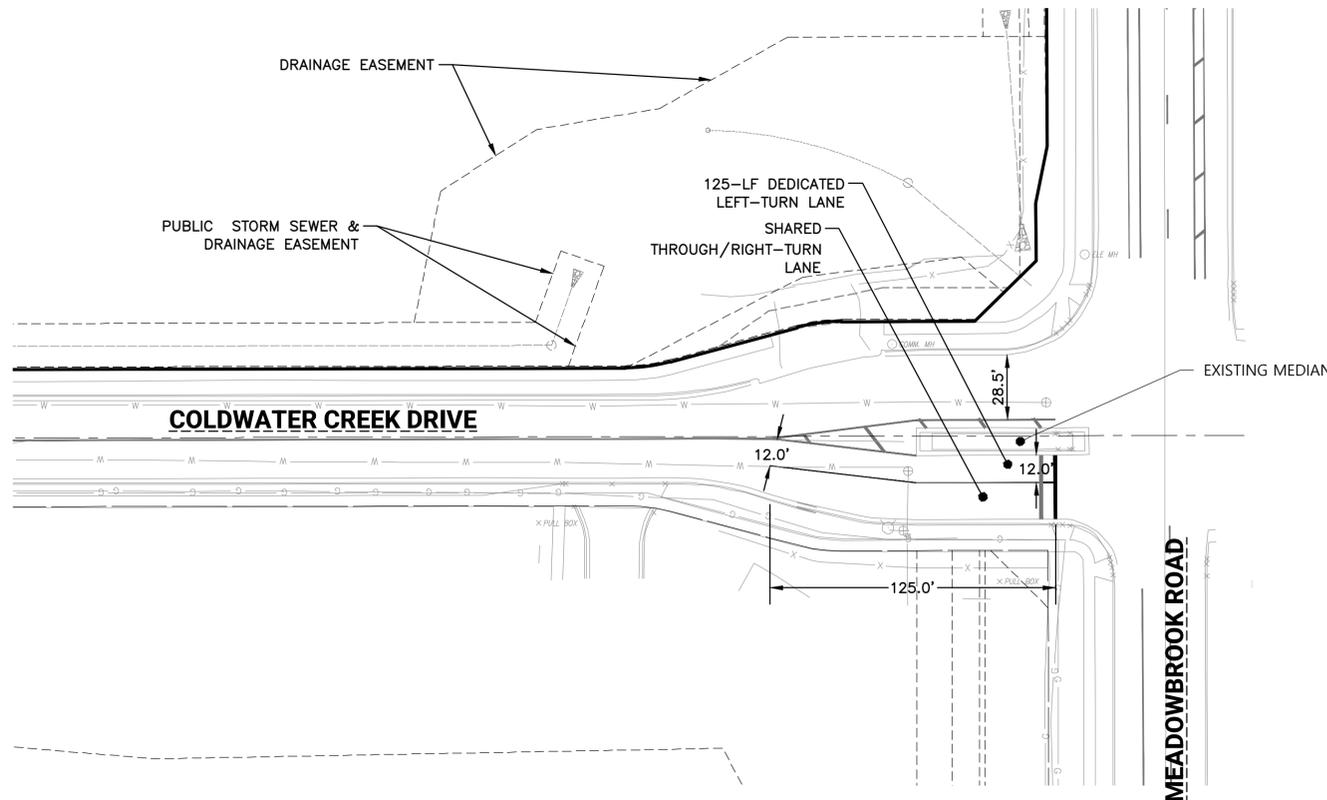

0 20 40 80
 SCALE: 1" = 40' (22"x34")
 SCALE: 1" = 80' (11"x17")

H:\C800\889\05006-01\CONSTRUCTION PLANS\PUBLIC ROADS\MEADOWBROOK PUBLIC ROAD PLANS_INTERSECTION_22X34.DWG



CONTRACTOR IS REQUIRED TO CONTACT DIGGERS HOTLINE TOLL FREE TO OBTAIN LOCATION OF UNDERGROUND UTILITIES PRIOR TO COMMENCING THE WORK. WISCONSIN STATUTE 182.0715 REQUIRES MIN. OF 3 WORK DAYS NOTICE BEFORE YOU EXCAVATE.

CALL DIGGERS HOTLINE 1-800-242-8511

NOTE: EXISTING UNDERGROUND UTILITY INFORMATION WAS OBTAINED FROM AVAILABLE RECORDS. THE ENGINEER MAKES NO GUARANTEE AS TO THE ACCURACY OF THIS INFORMATION. VERIFICATION TO THE SATISFACTION OF THE CONTRACTOR OF ALL UNDERGROUND UTILITIES, WHETHER OR NOT SHOWN ON THE PLANS, SHALL BE ASSUMED AS A CONDITION OF THE CONTRACT. THE CONTRACTOR SHALL NOTIFY THE ENGINEER OF ANY DISCREPANCIES BETWEEN LOCATION OF UTILITIES IN THE FIELD AND LOCATIONS SHOWN ON THE PLANS.



19035 W. CAPITOL DR., SUITE 200
 BROOKFIELD, WI 53045
 PHONE: (262) 790-1480
 FAX: (262) 790-1481
 EMAIL: jpauleko@tribeng.com

PROJECT:
MEADOWBROOK PUBLIC ROAD PLANS
 CITY OF WAUKESHA, WISCONSIN
 BY: XXXX

REVISION HISTORY	
DATE	DESCRIPTION
01/27/2026	PRELIMINARY PLANS

DATE:
 JANUARY 27, 2026

JOB NUMBER:
 889-05006-01

DESCRIPTION:
 INTERSECTION
 DETAILS

SHEET

C6.1