
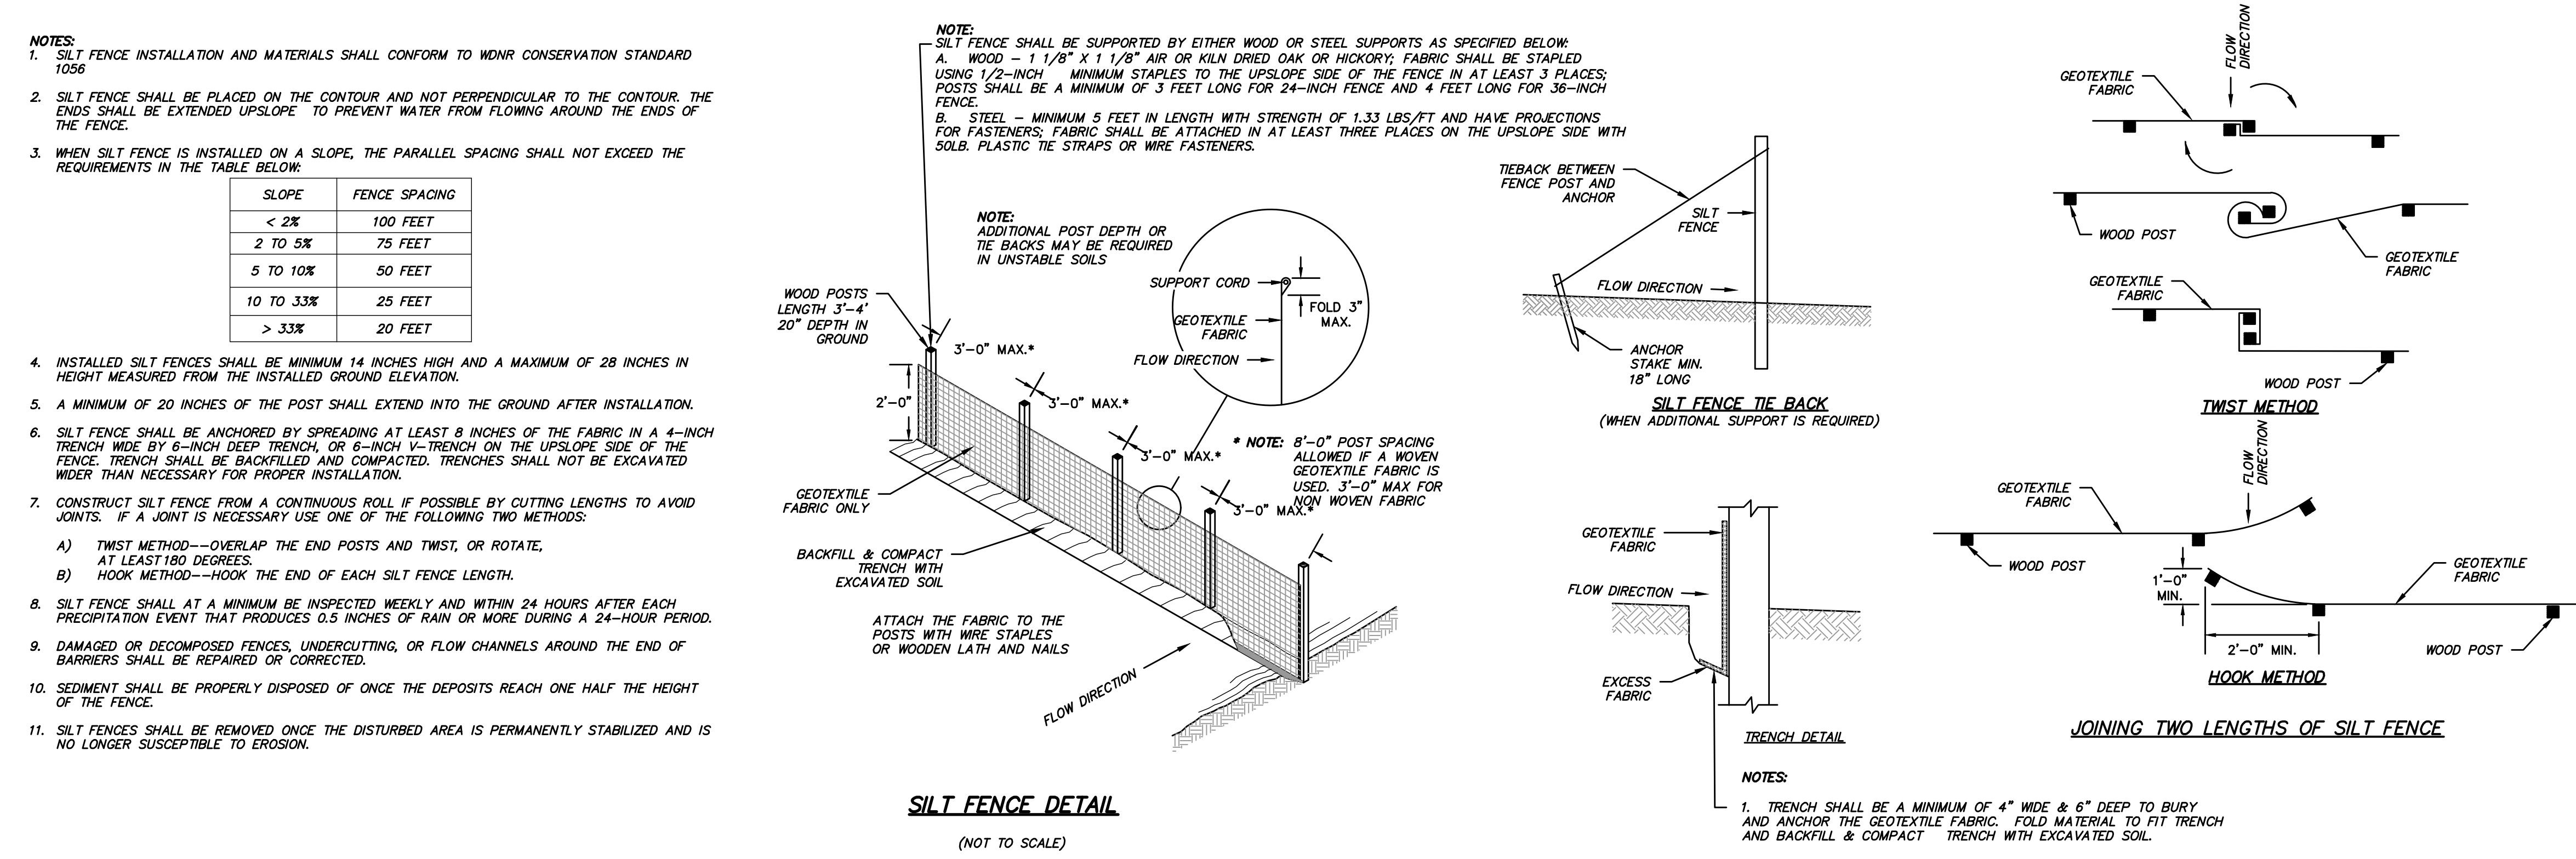
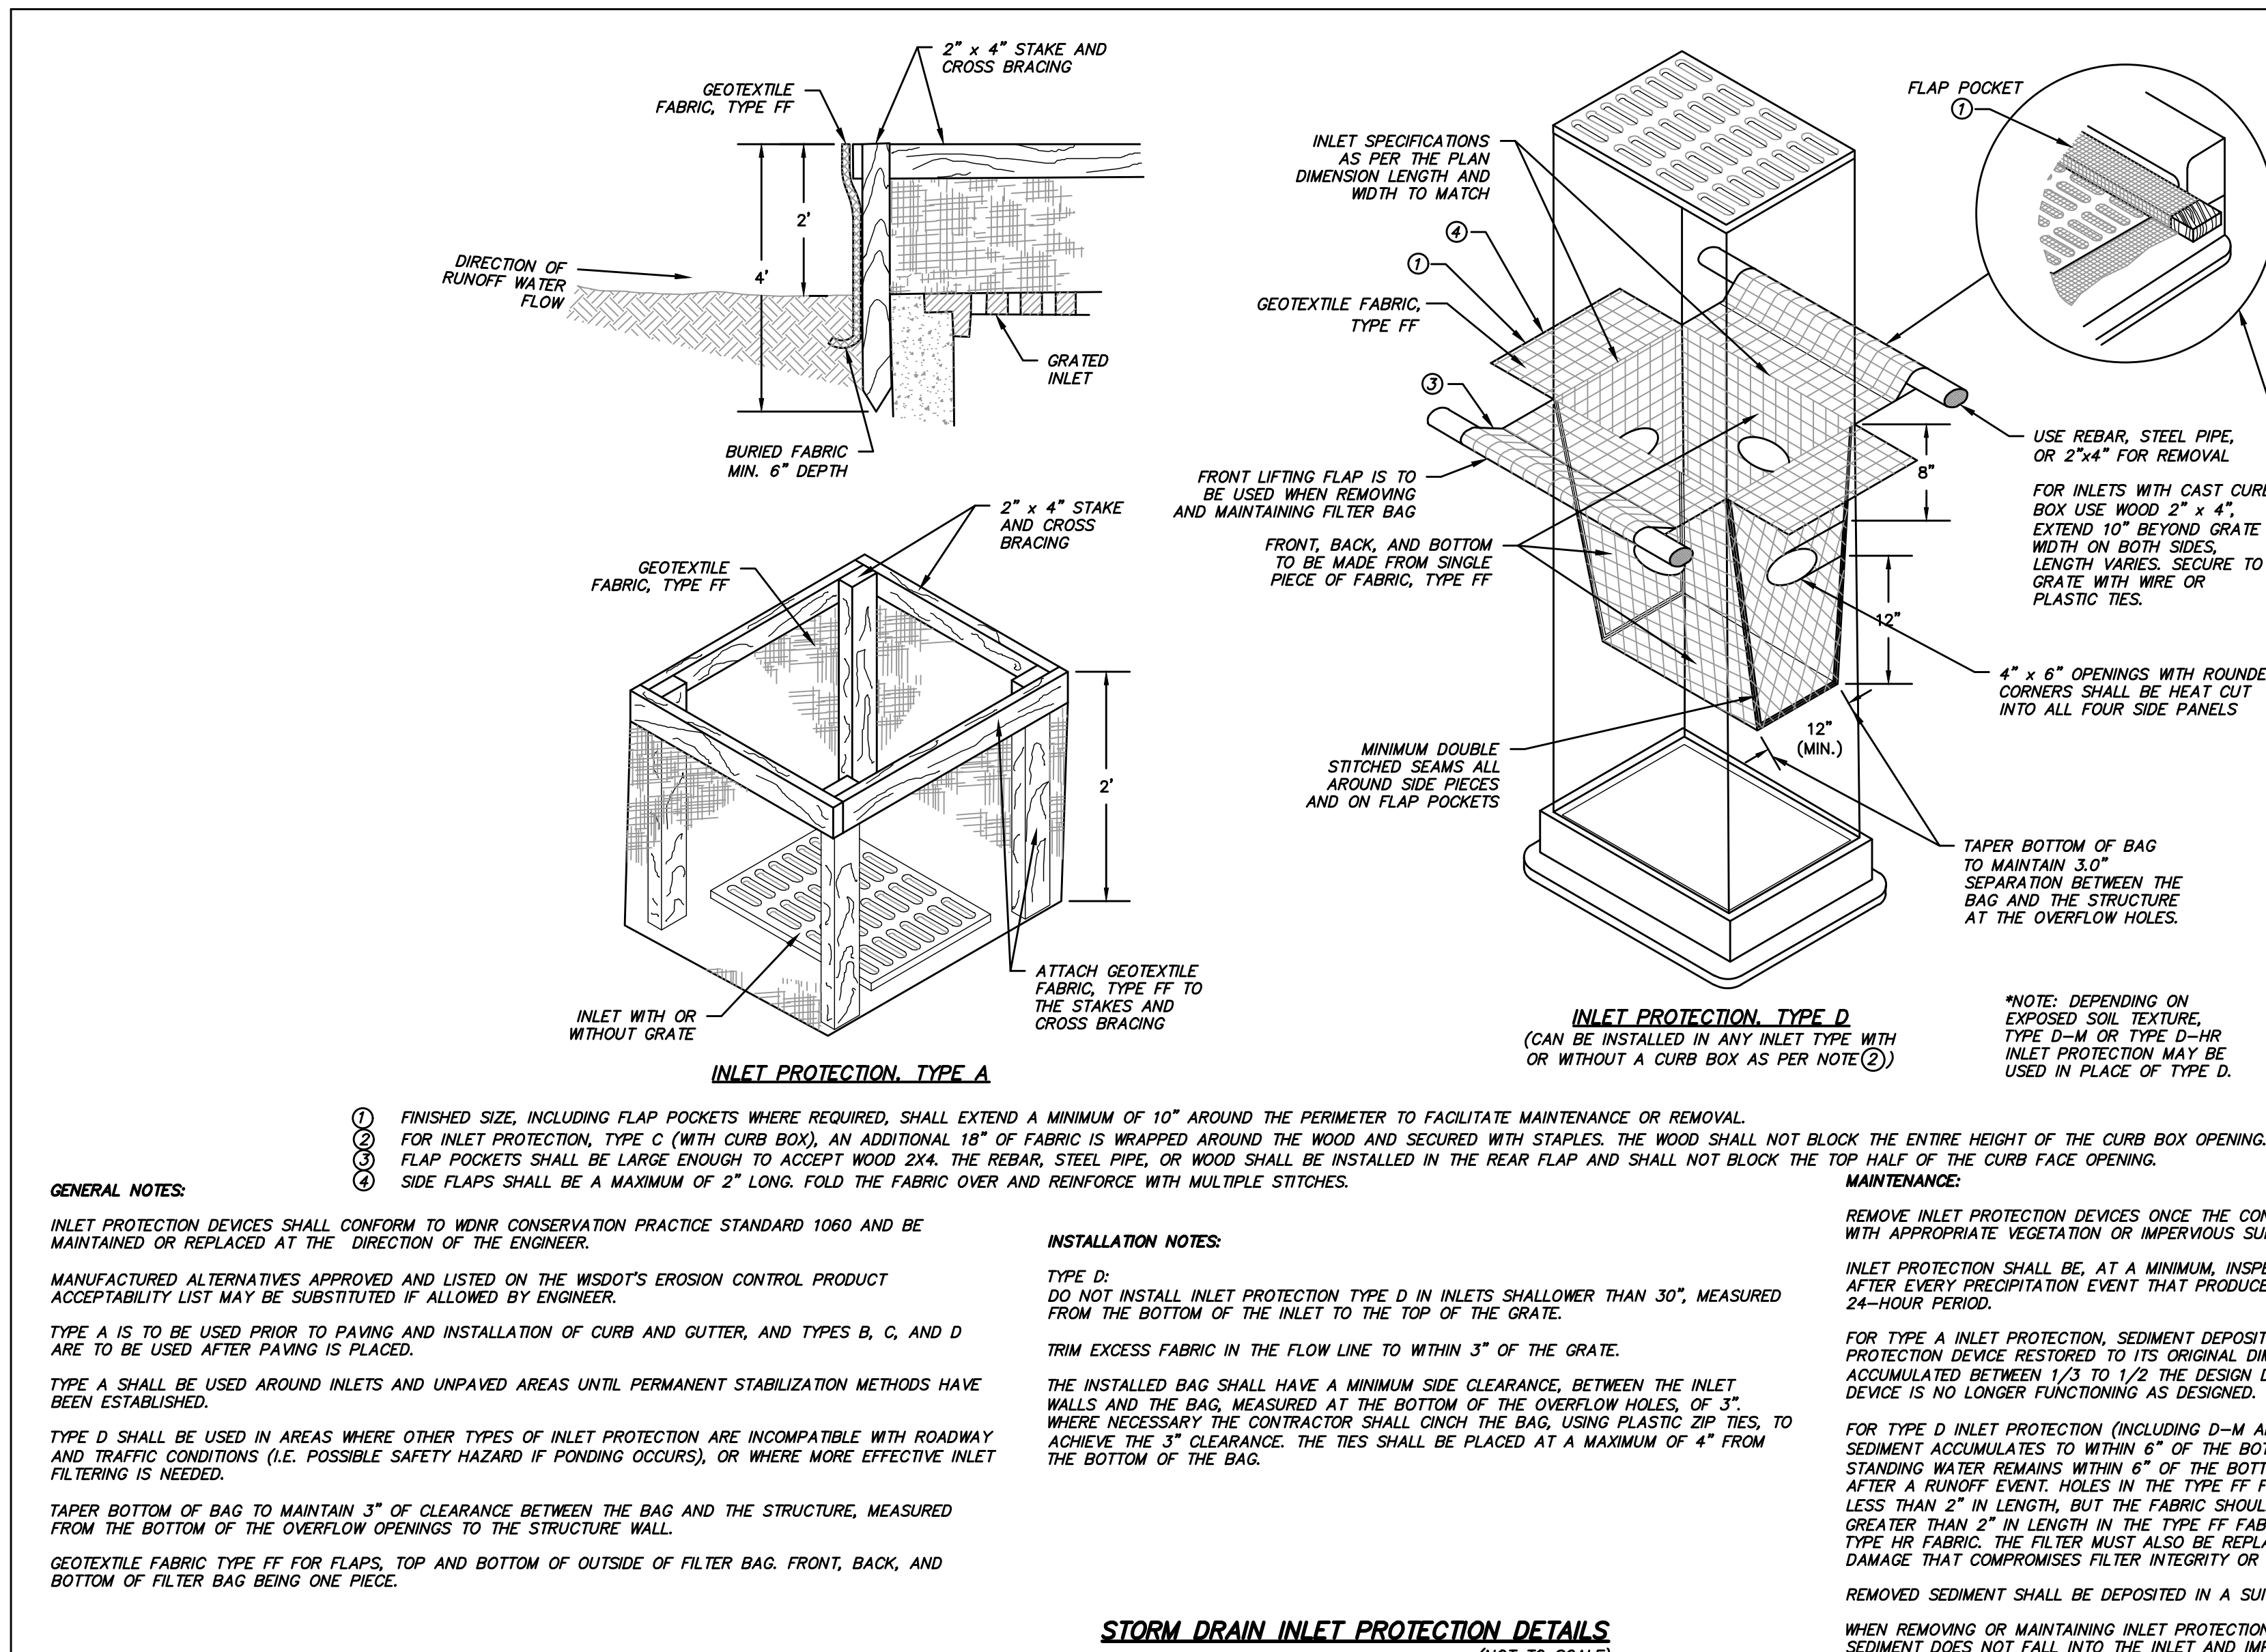


ALL EROSION CONTROL MEASURES TO BE INSTALLED AND MAINTAINED PER WDNR STANDARDS

http://dnr.wi.gov/org/water/wm/hps/stormwater/techstds.htm

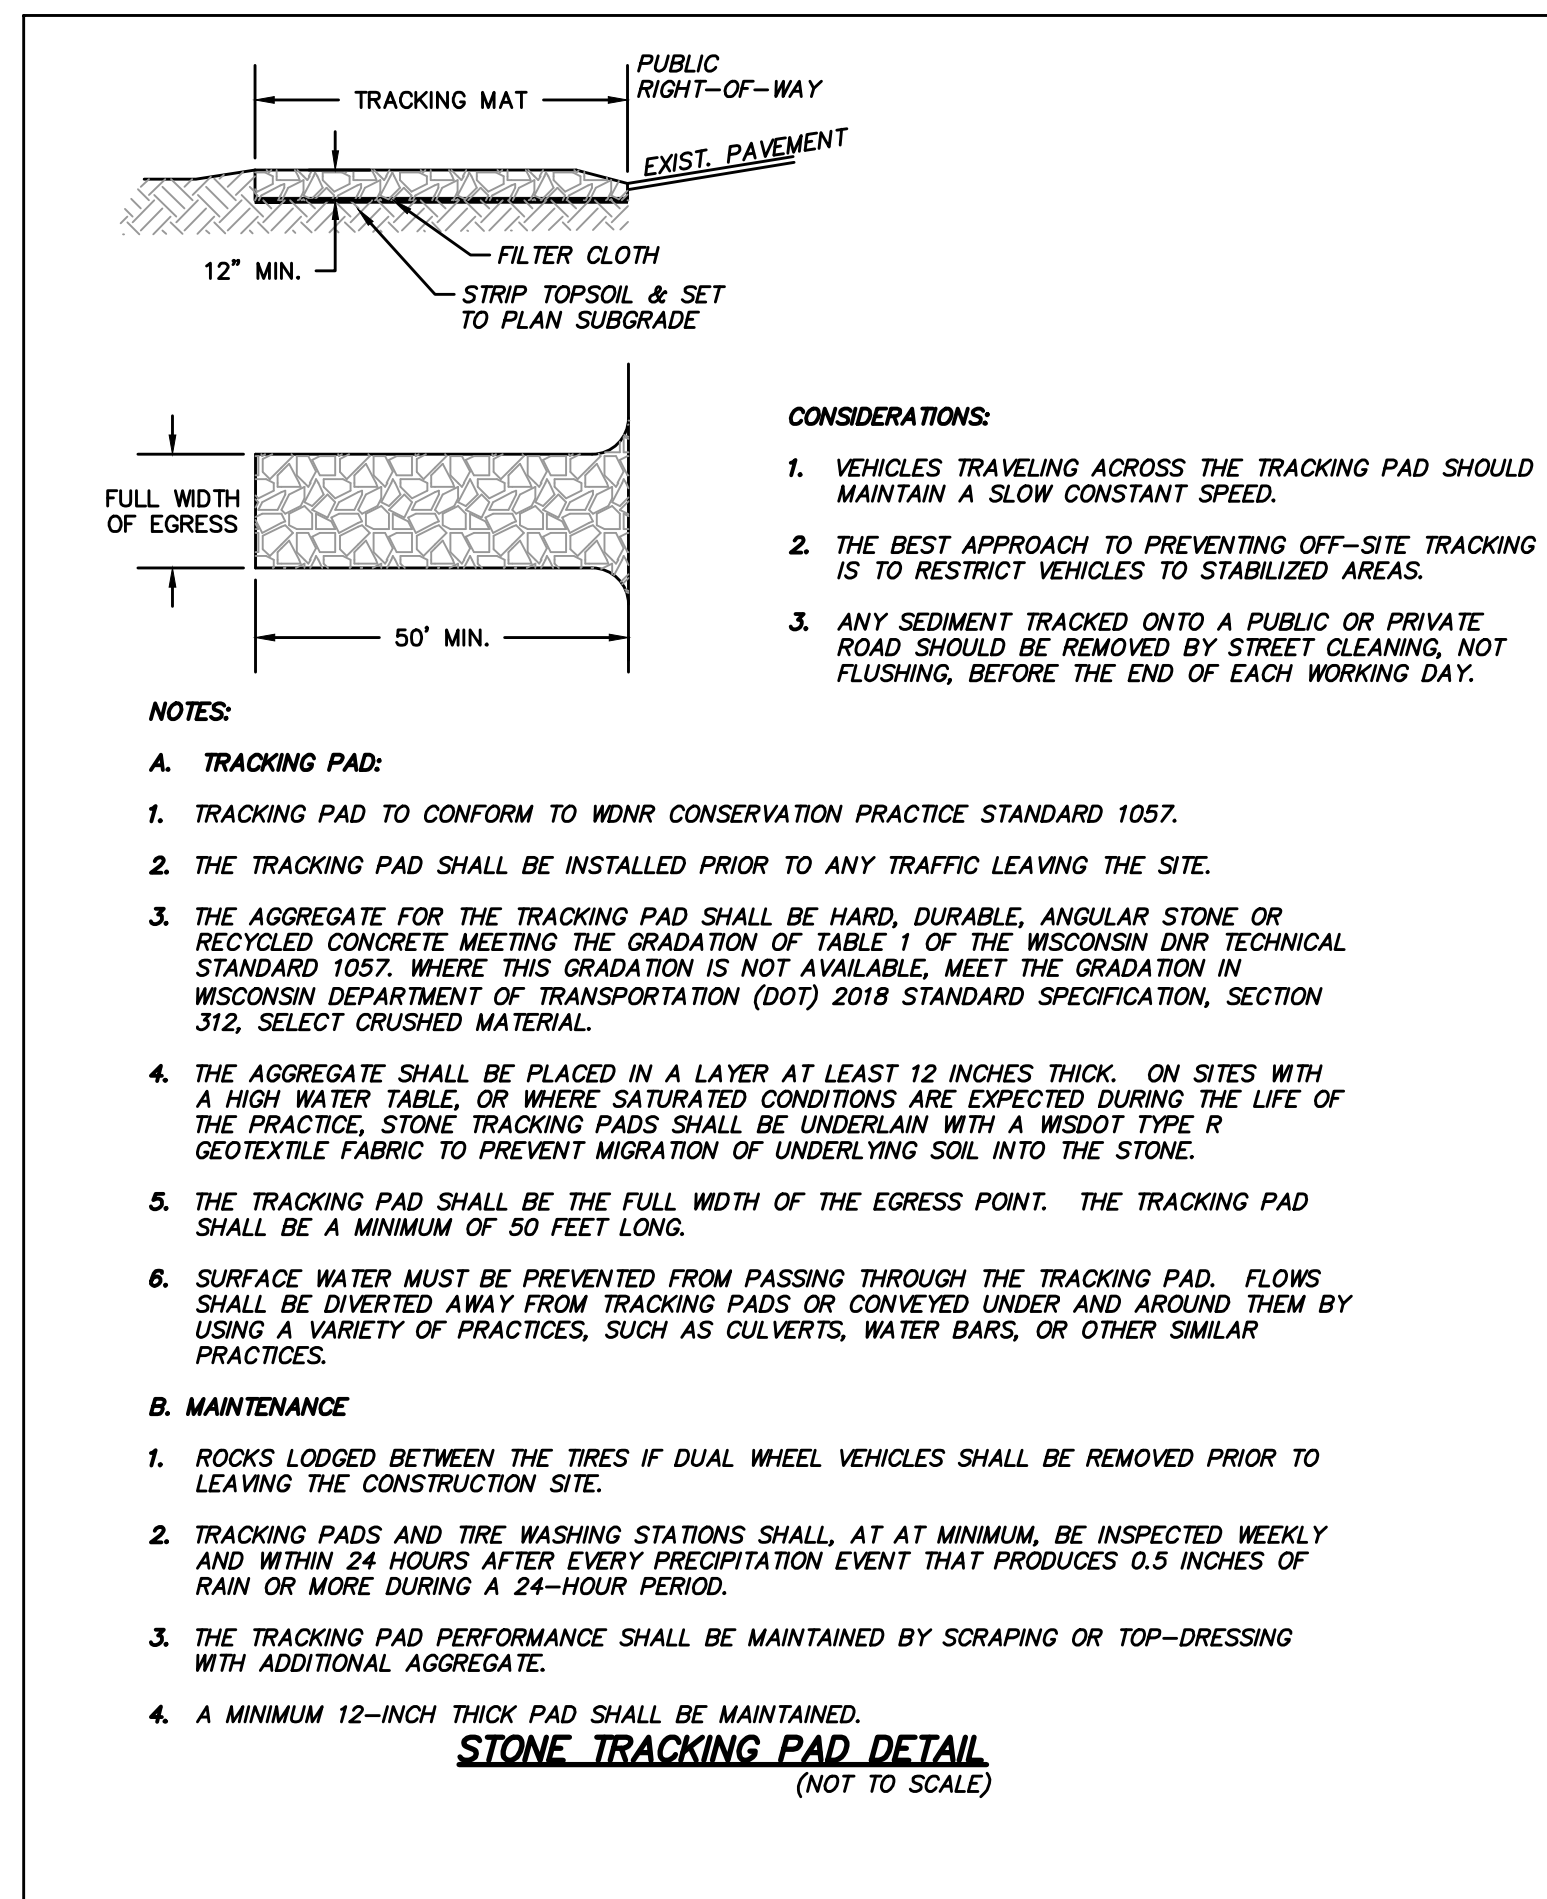

KWIK TRIP, Inc.
 P.O. BOX 2107
 1626 OAK STREET
 LA CROSSE, WI 54602-2107
 PH. (608) 781-8988
 FAX (608) 781-8960

raSmith
 CREATIVITY BEYOND ENGINEERING
 16745 W. Bluemound Road
 Brookfield, WI 53005-5938
 (262) 781-1000
 rasmith.com

EROSION CONTROL DETAILS
 CONVENIENCE STORE #970
 2106 S. WEST AVENUE
 WAUKESHA, WI

#	DATE	DESCRIPTION

DRAWN BY: RAS
 SCALE: GRAPHIC
 PROJ. NO: 3190495
 DATE: 2020-03-12
 SHEET: SWP3