


VICINITY MAP




SITE LOCATION:

MANHATTAN DRIVE  
70' PUBLIC R.O.W.

E. MORELAND BLVD (U.S.H. "18")  
200' PUBLIC R.O.W.

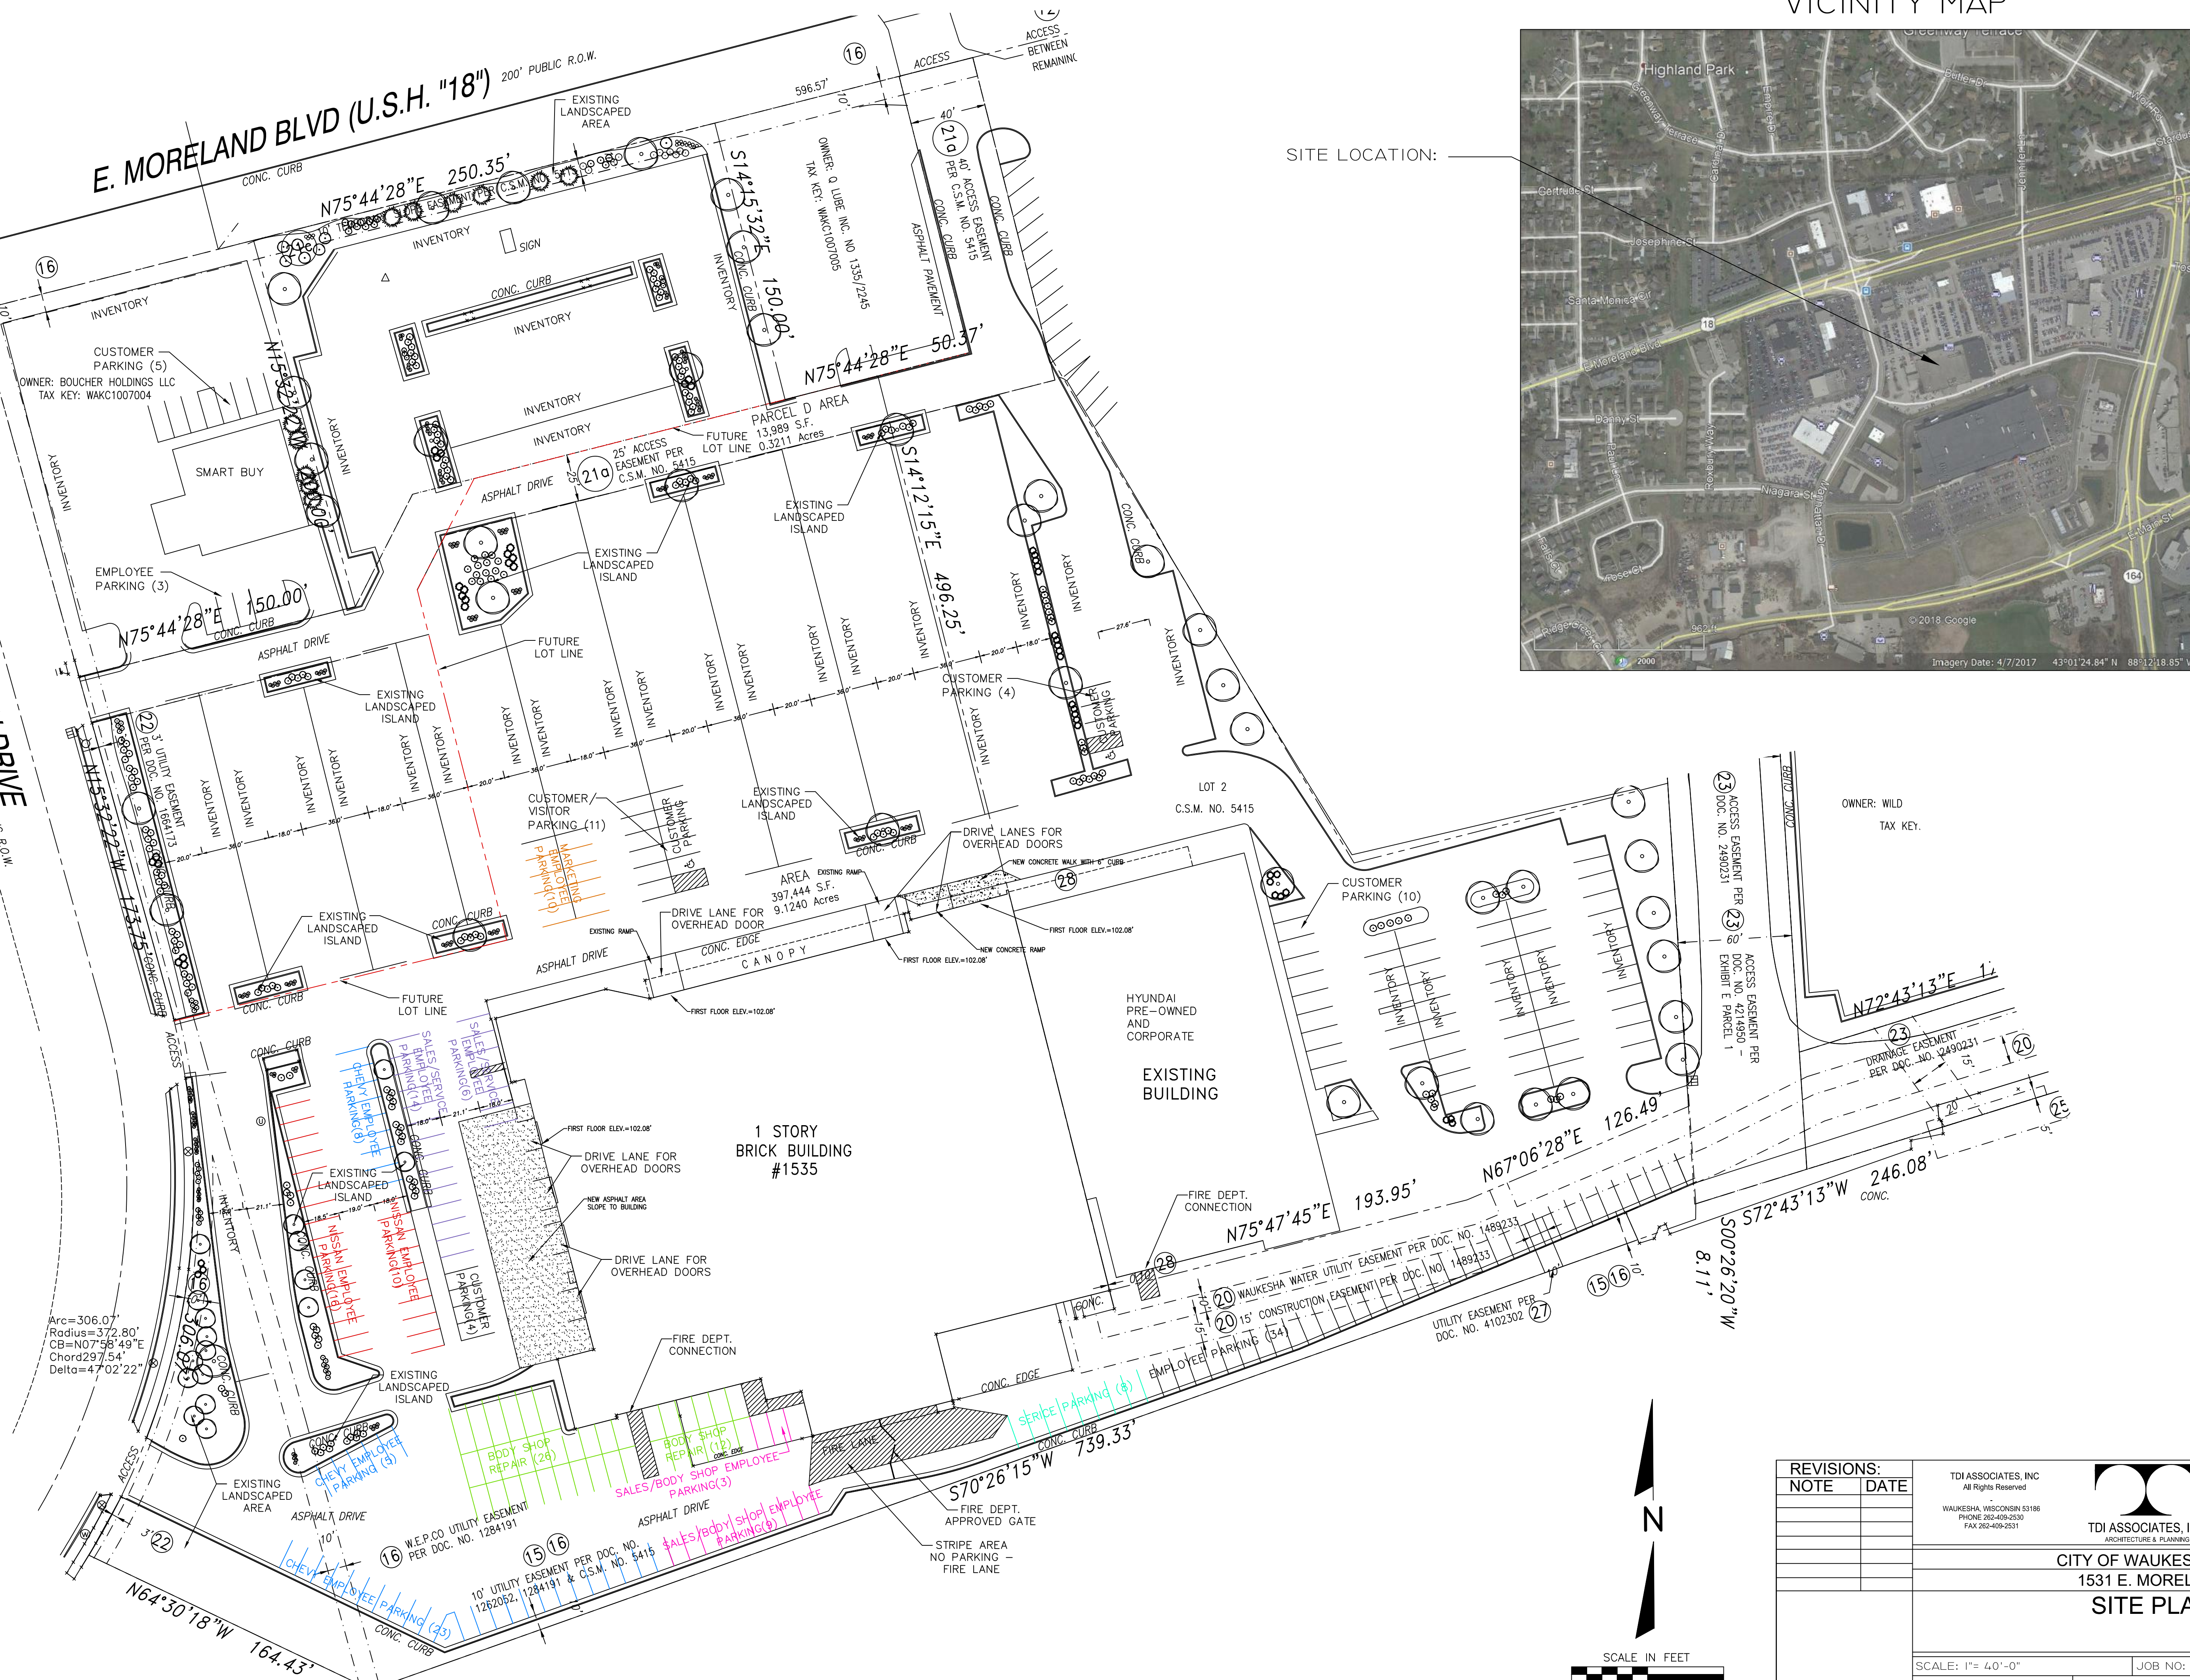

Arc=306.07'  
Radius=372.80'  
CB=N07°58'49"E  
Chord=297.54'  
Delta=47°02'22"

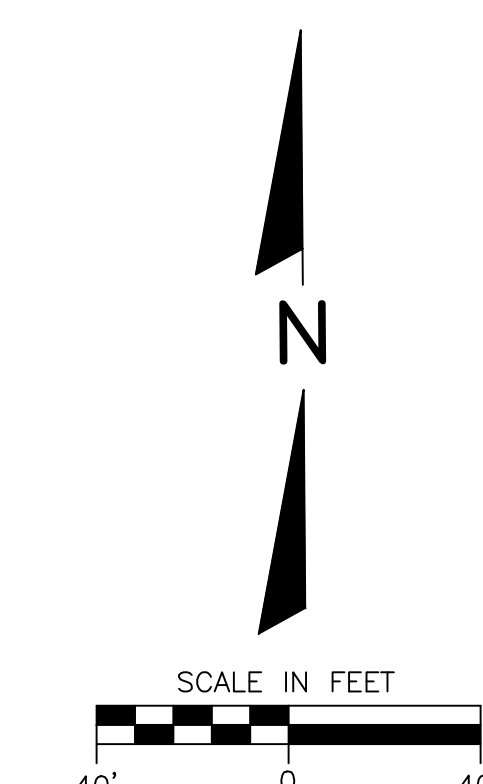

REVISIONS:		CITY OF WAUKESHA, WI	
NOTE	DATE	1531 E. MORELAND	
		SITE PLAN	
		SCALE: 1"= 40'-0"	
		JOB NO: 20-157.000	
		DATE: 07-13-21	
		DESIGNED BY: ROB	
		DRAWN BY: ROB	
		CHECKED BY:	
		APPROVED BY:	
		ENGINEER DATE	
		SHEET C-1.0	

TDI ASSOCIATES, INC.  
All Rights Reserved  
WAUKESHA, WISCONSIN 53186  
PHONE 262-409-2530  
FAX 262-409-2531



OWNERSHIP OF DOCUMENTS  
This document and the ideas and design incorporated herein, as an instrument of professional service, is the sole property of TDI Associates, Inc., and is not to be used in whole or in part for any other project or purpose without the expressed written authorization of TDI Associates, Inc.