
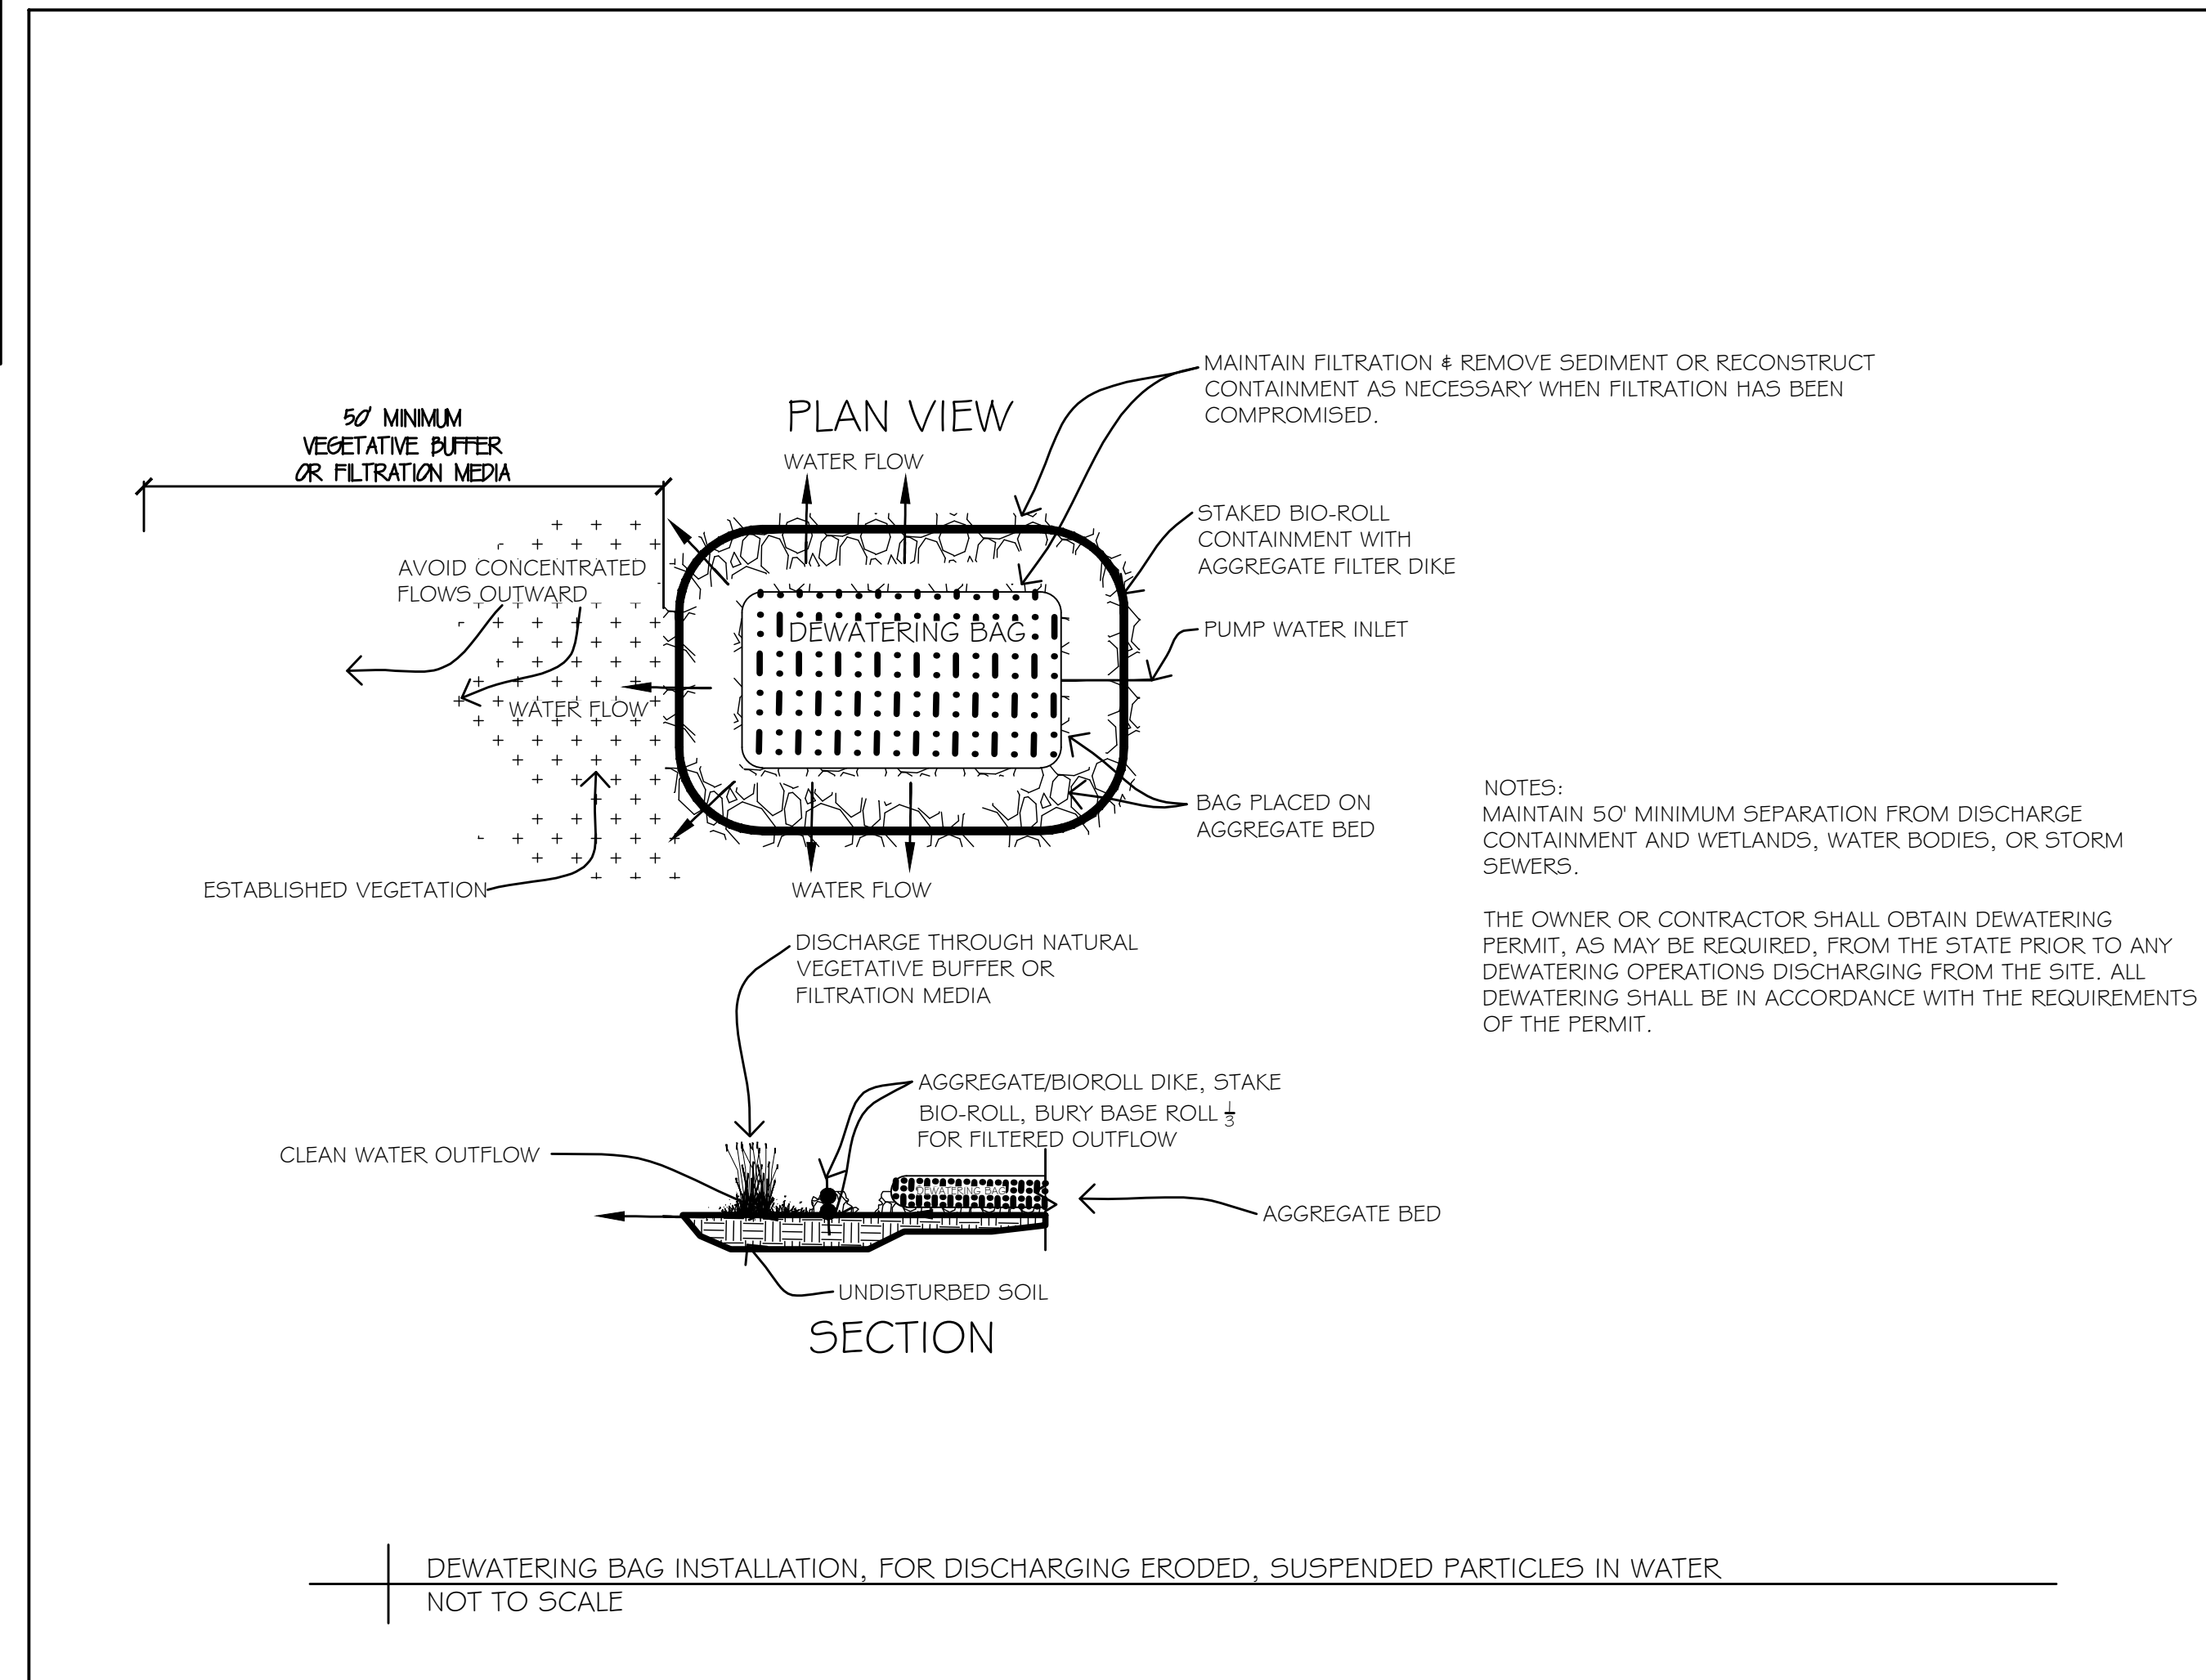
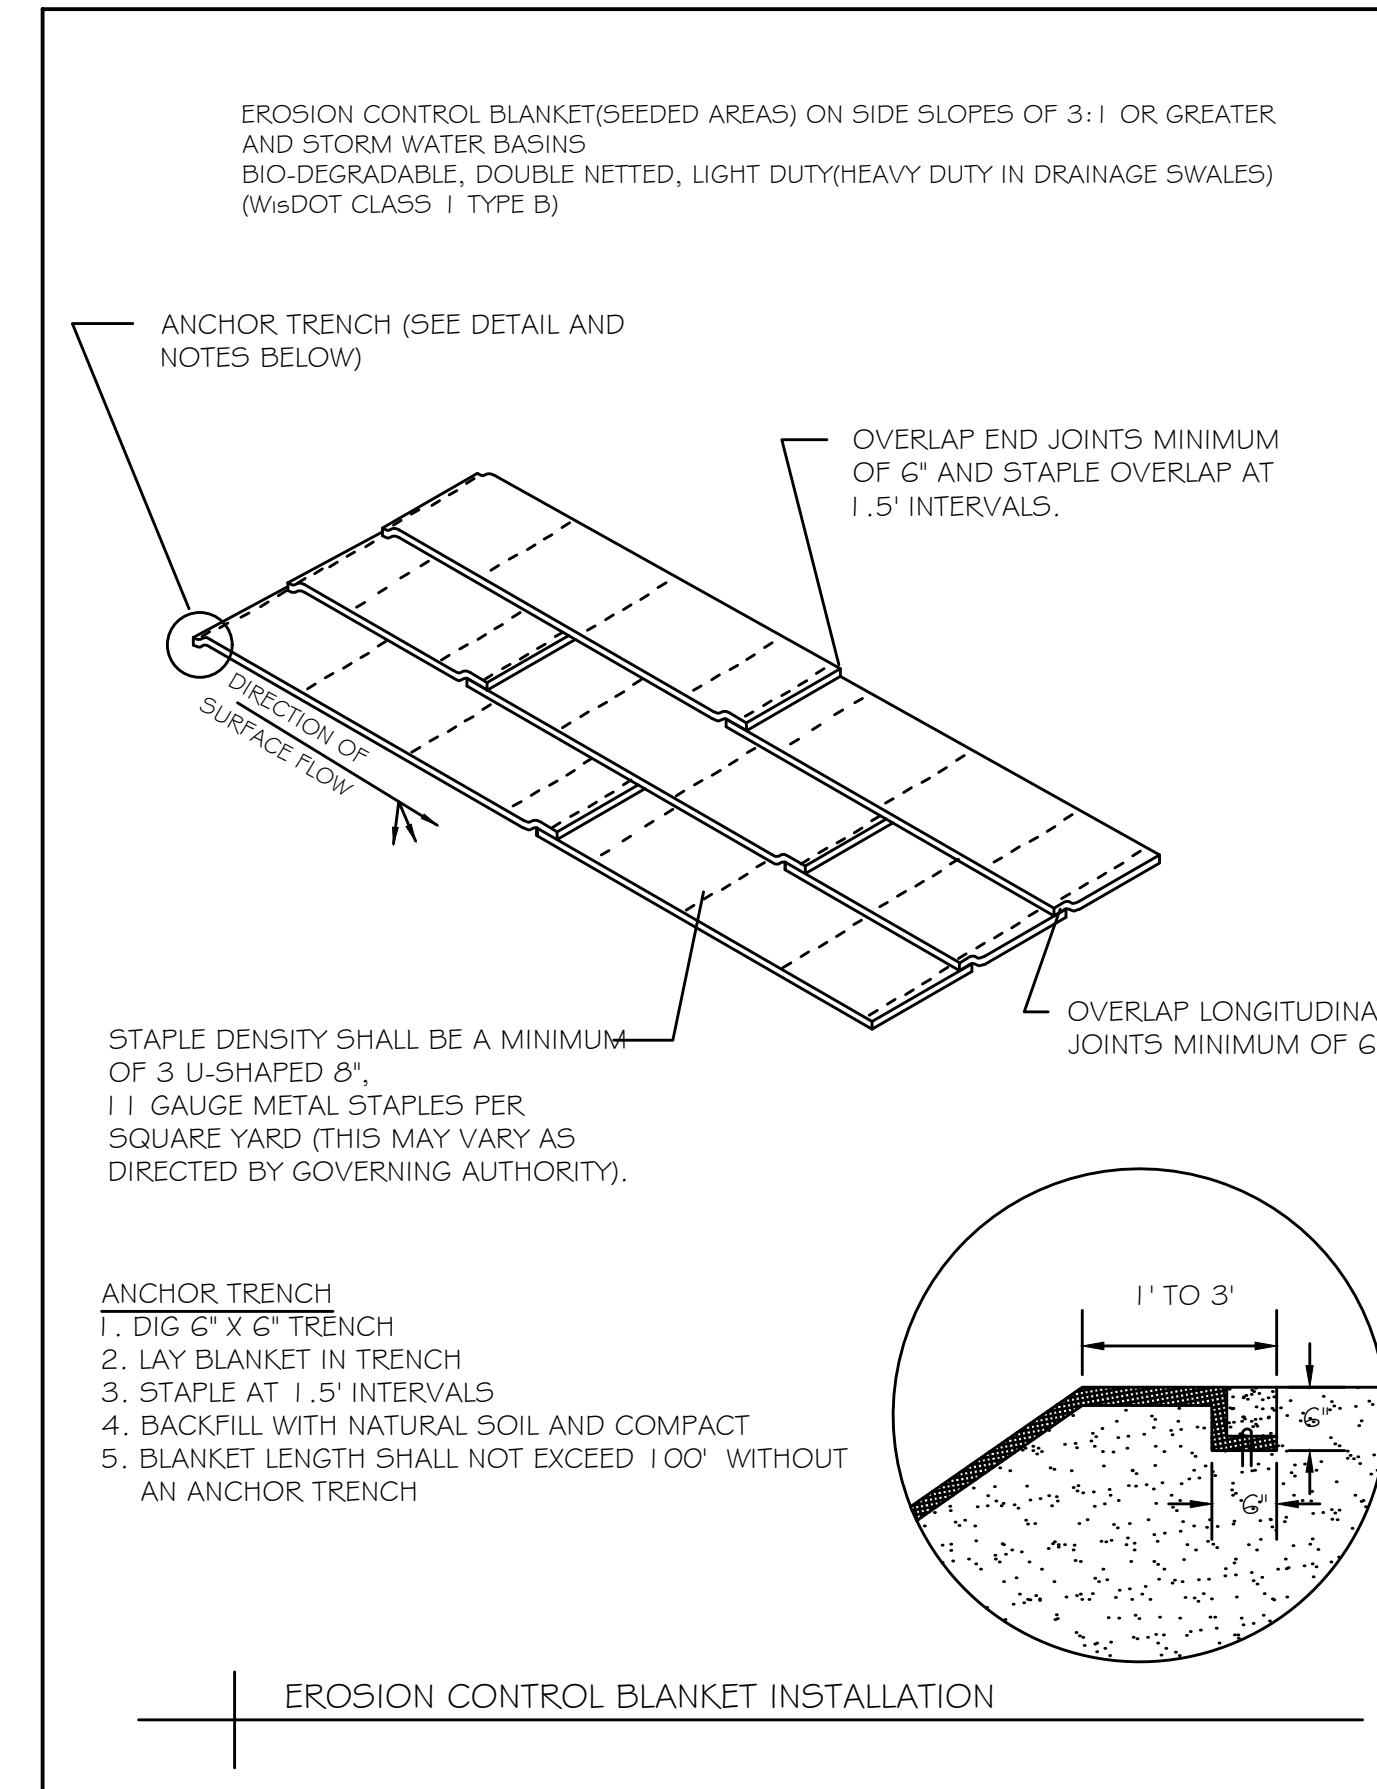


ALL EROSION CONTROL MEASURES TO BE INSTALLED AND MAINTAINED PER WDNR STANDARDS

<http://dnr.wi.gov/org/water/wm/nps/stormwater/techstds.htm>

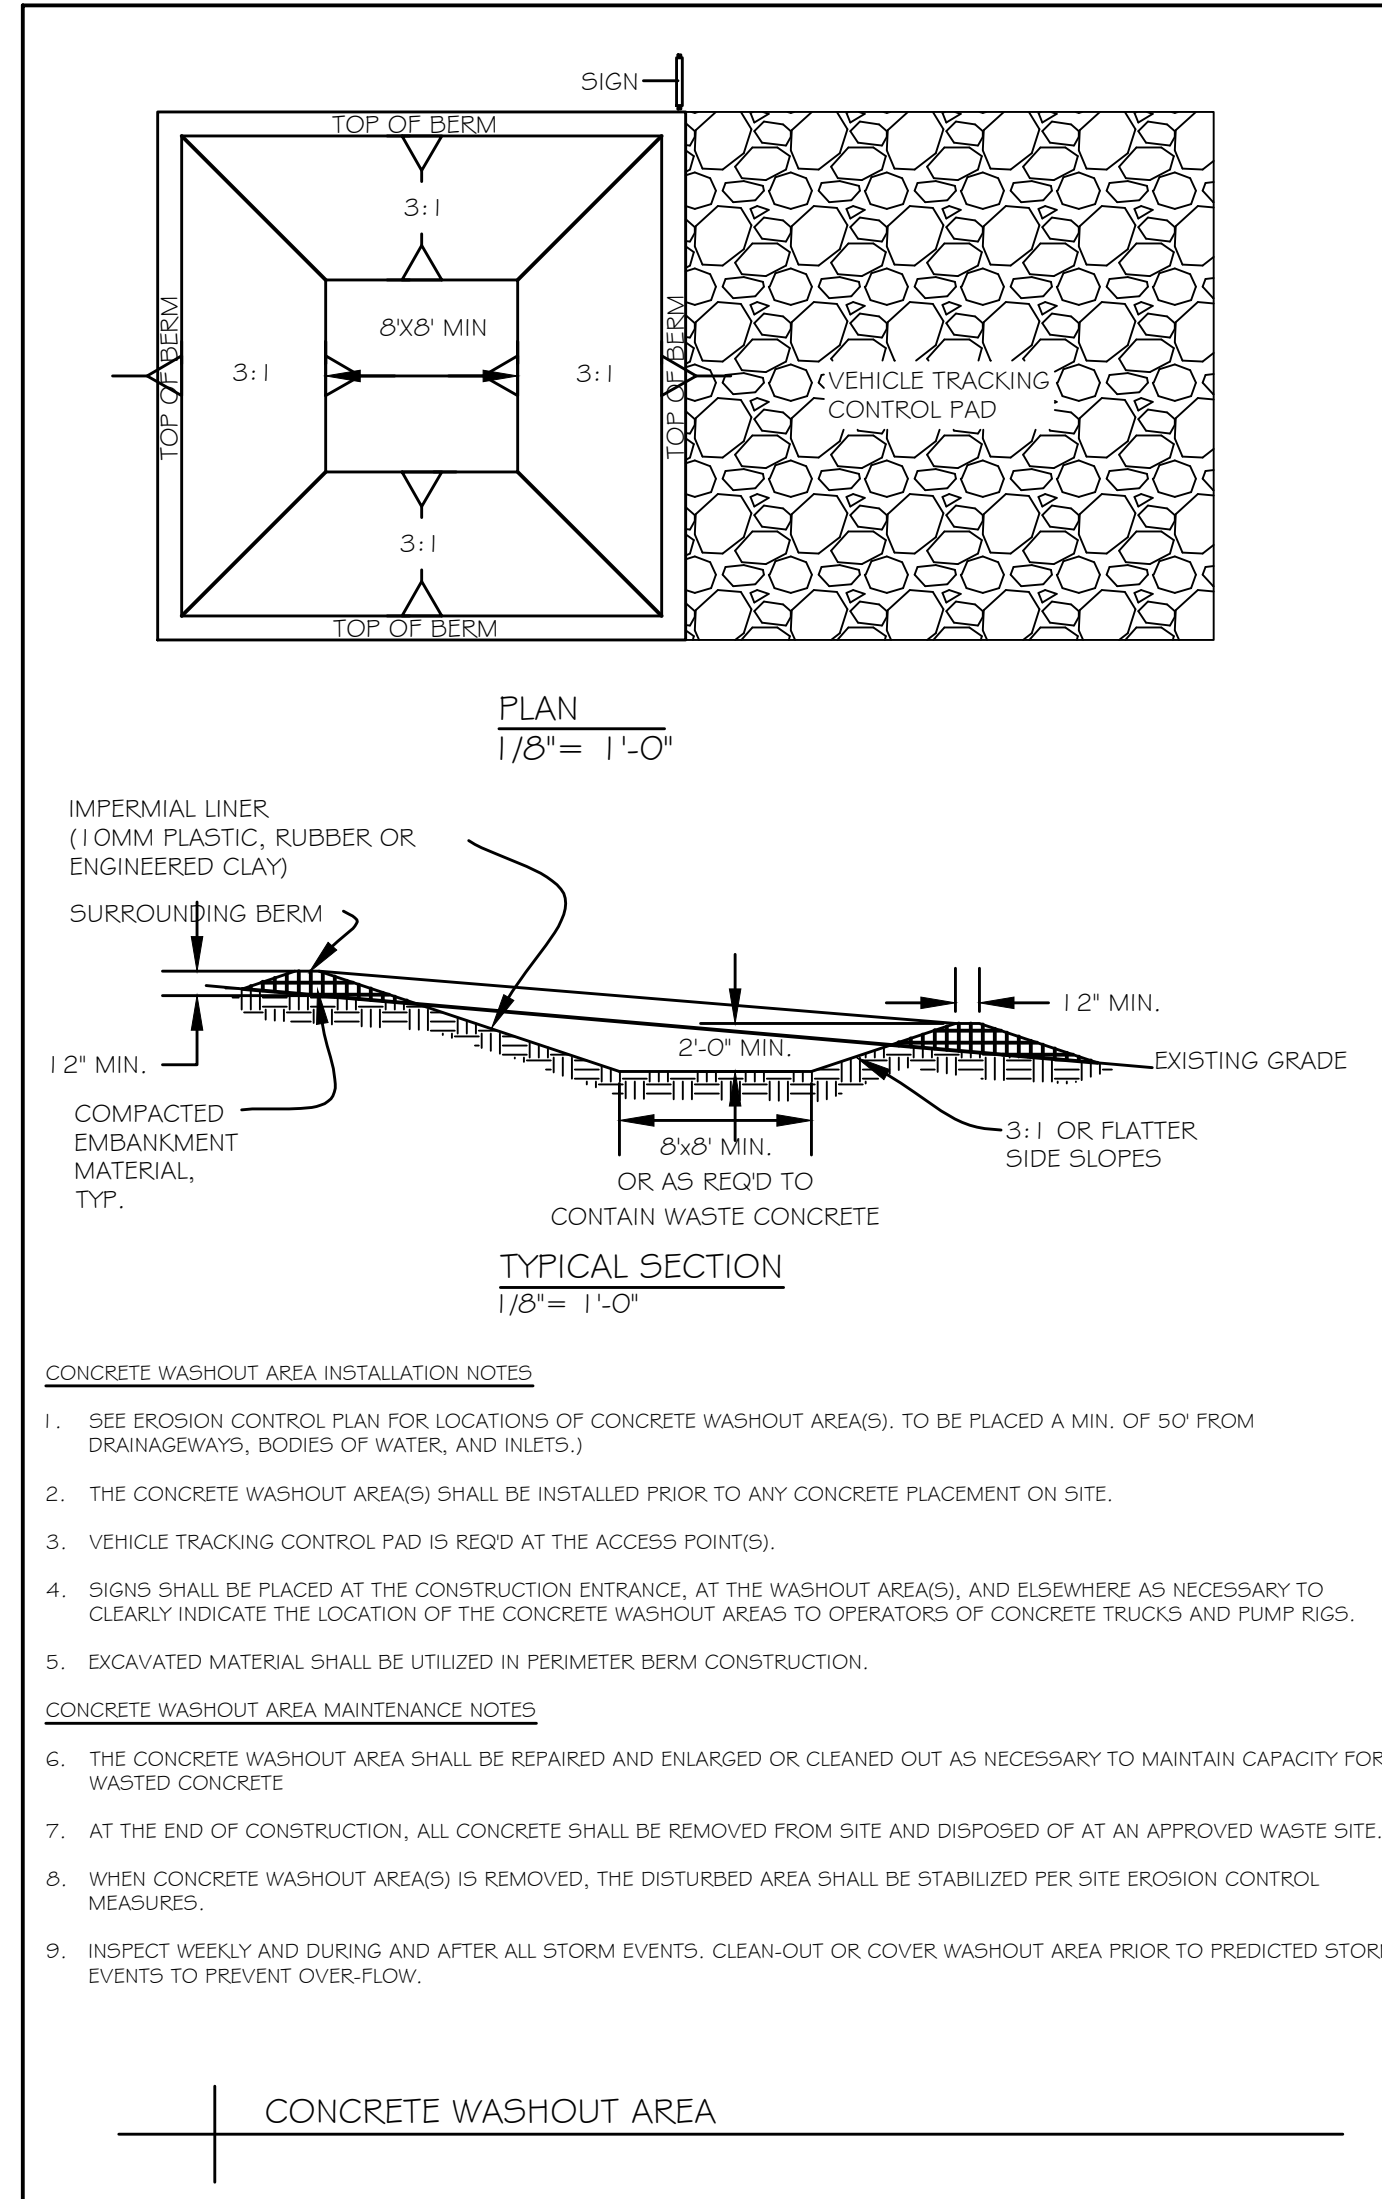

KWIK TRIP, Inc.
P.O. BOX 2107
1626 OAK STREET
LA CROSSE, WI 54602-2107
PH. (608) 781-8988
FAX (608) 781-8960

raSmith 16745 W. Bluemound Road
Brookfield, WI 53005-5938
CREATIVITY BEYOND ENGINEERING (262) 781-1000
rasmith.com

EROSION CONTROL DETAILS

CONVENIENCE STORE #970

2106 S. WEST AVENUE
WAUKESHA, WI

#	DATE	DESCRIPTION

DRAWN BY: RAS
SCALE: GRAPHIC
PROJ. NO. 3190495
DATE: 2020-03-12
SHEET: **SWP4**